



PLAN SHOWING THE NEW CONSTRUCTION OF RCC ROOF RESIDENTIAL BUILDING IN
GROUND FLOOR AT RS.NO - 45/7 A1C,NEW RS.NO45/7A1C2,PATTA NO:2838,
AT VIKKIRAMANGALAM VILLAGE, VIKKRAMANGALAM PANCHAYAT,USILAMPATTI TALUK,
MADURAI DISTRICT. PIN CODE - 625207.

APPLICANT : Mr.S.SEKAR.

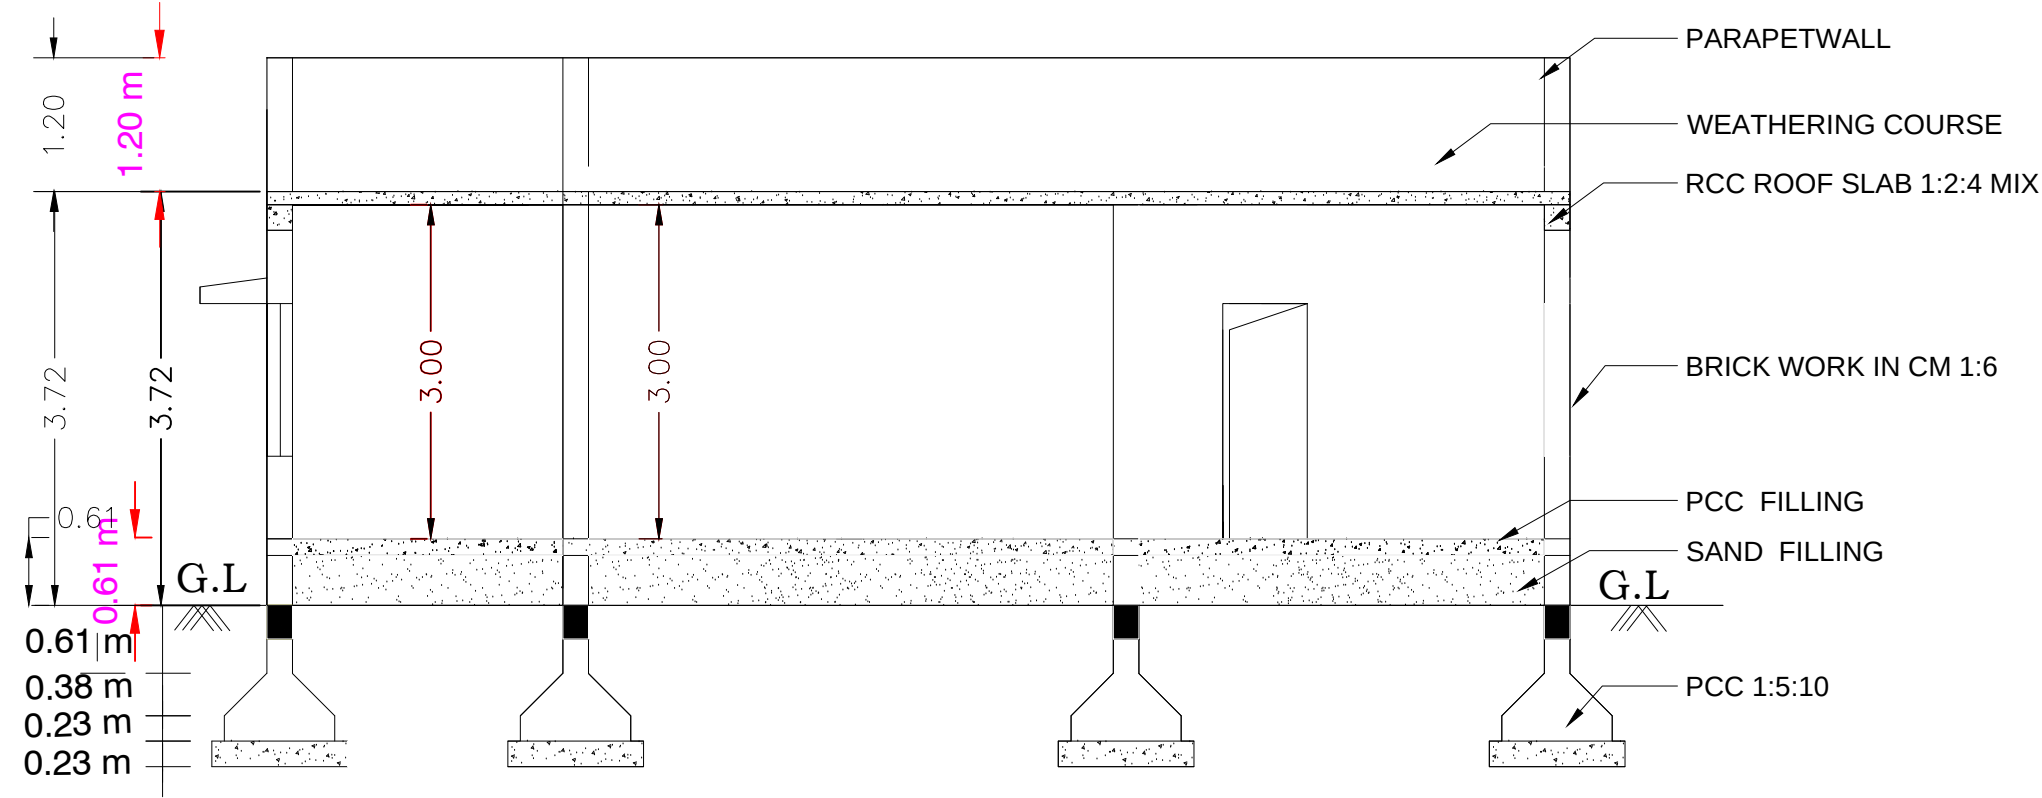


SECTION ON - AB

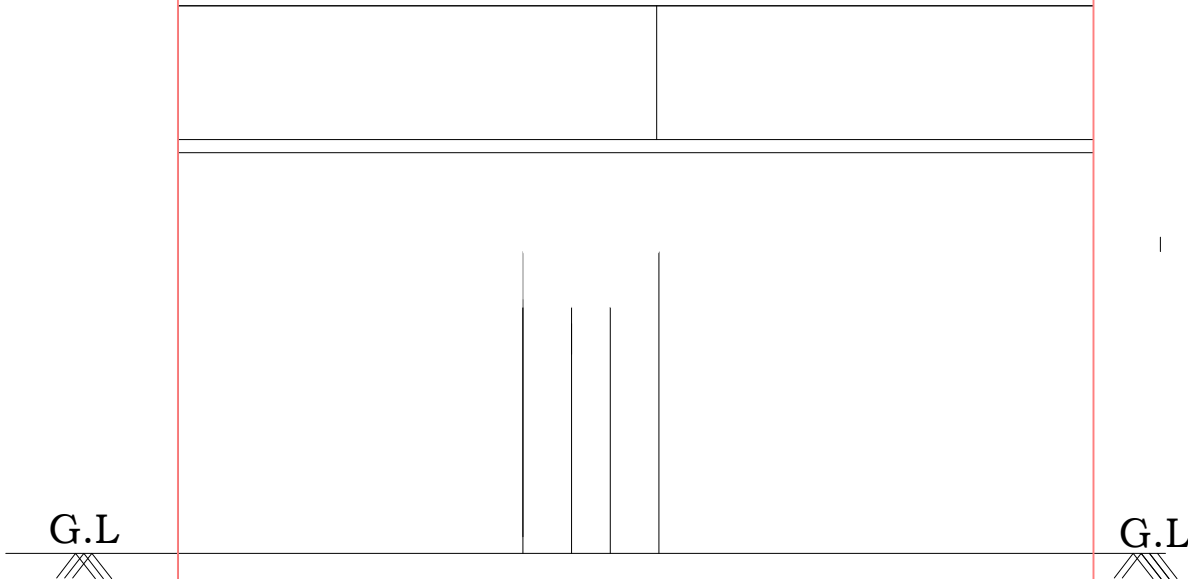


ELEVATION



SCALE - 1:100

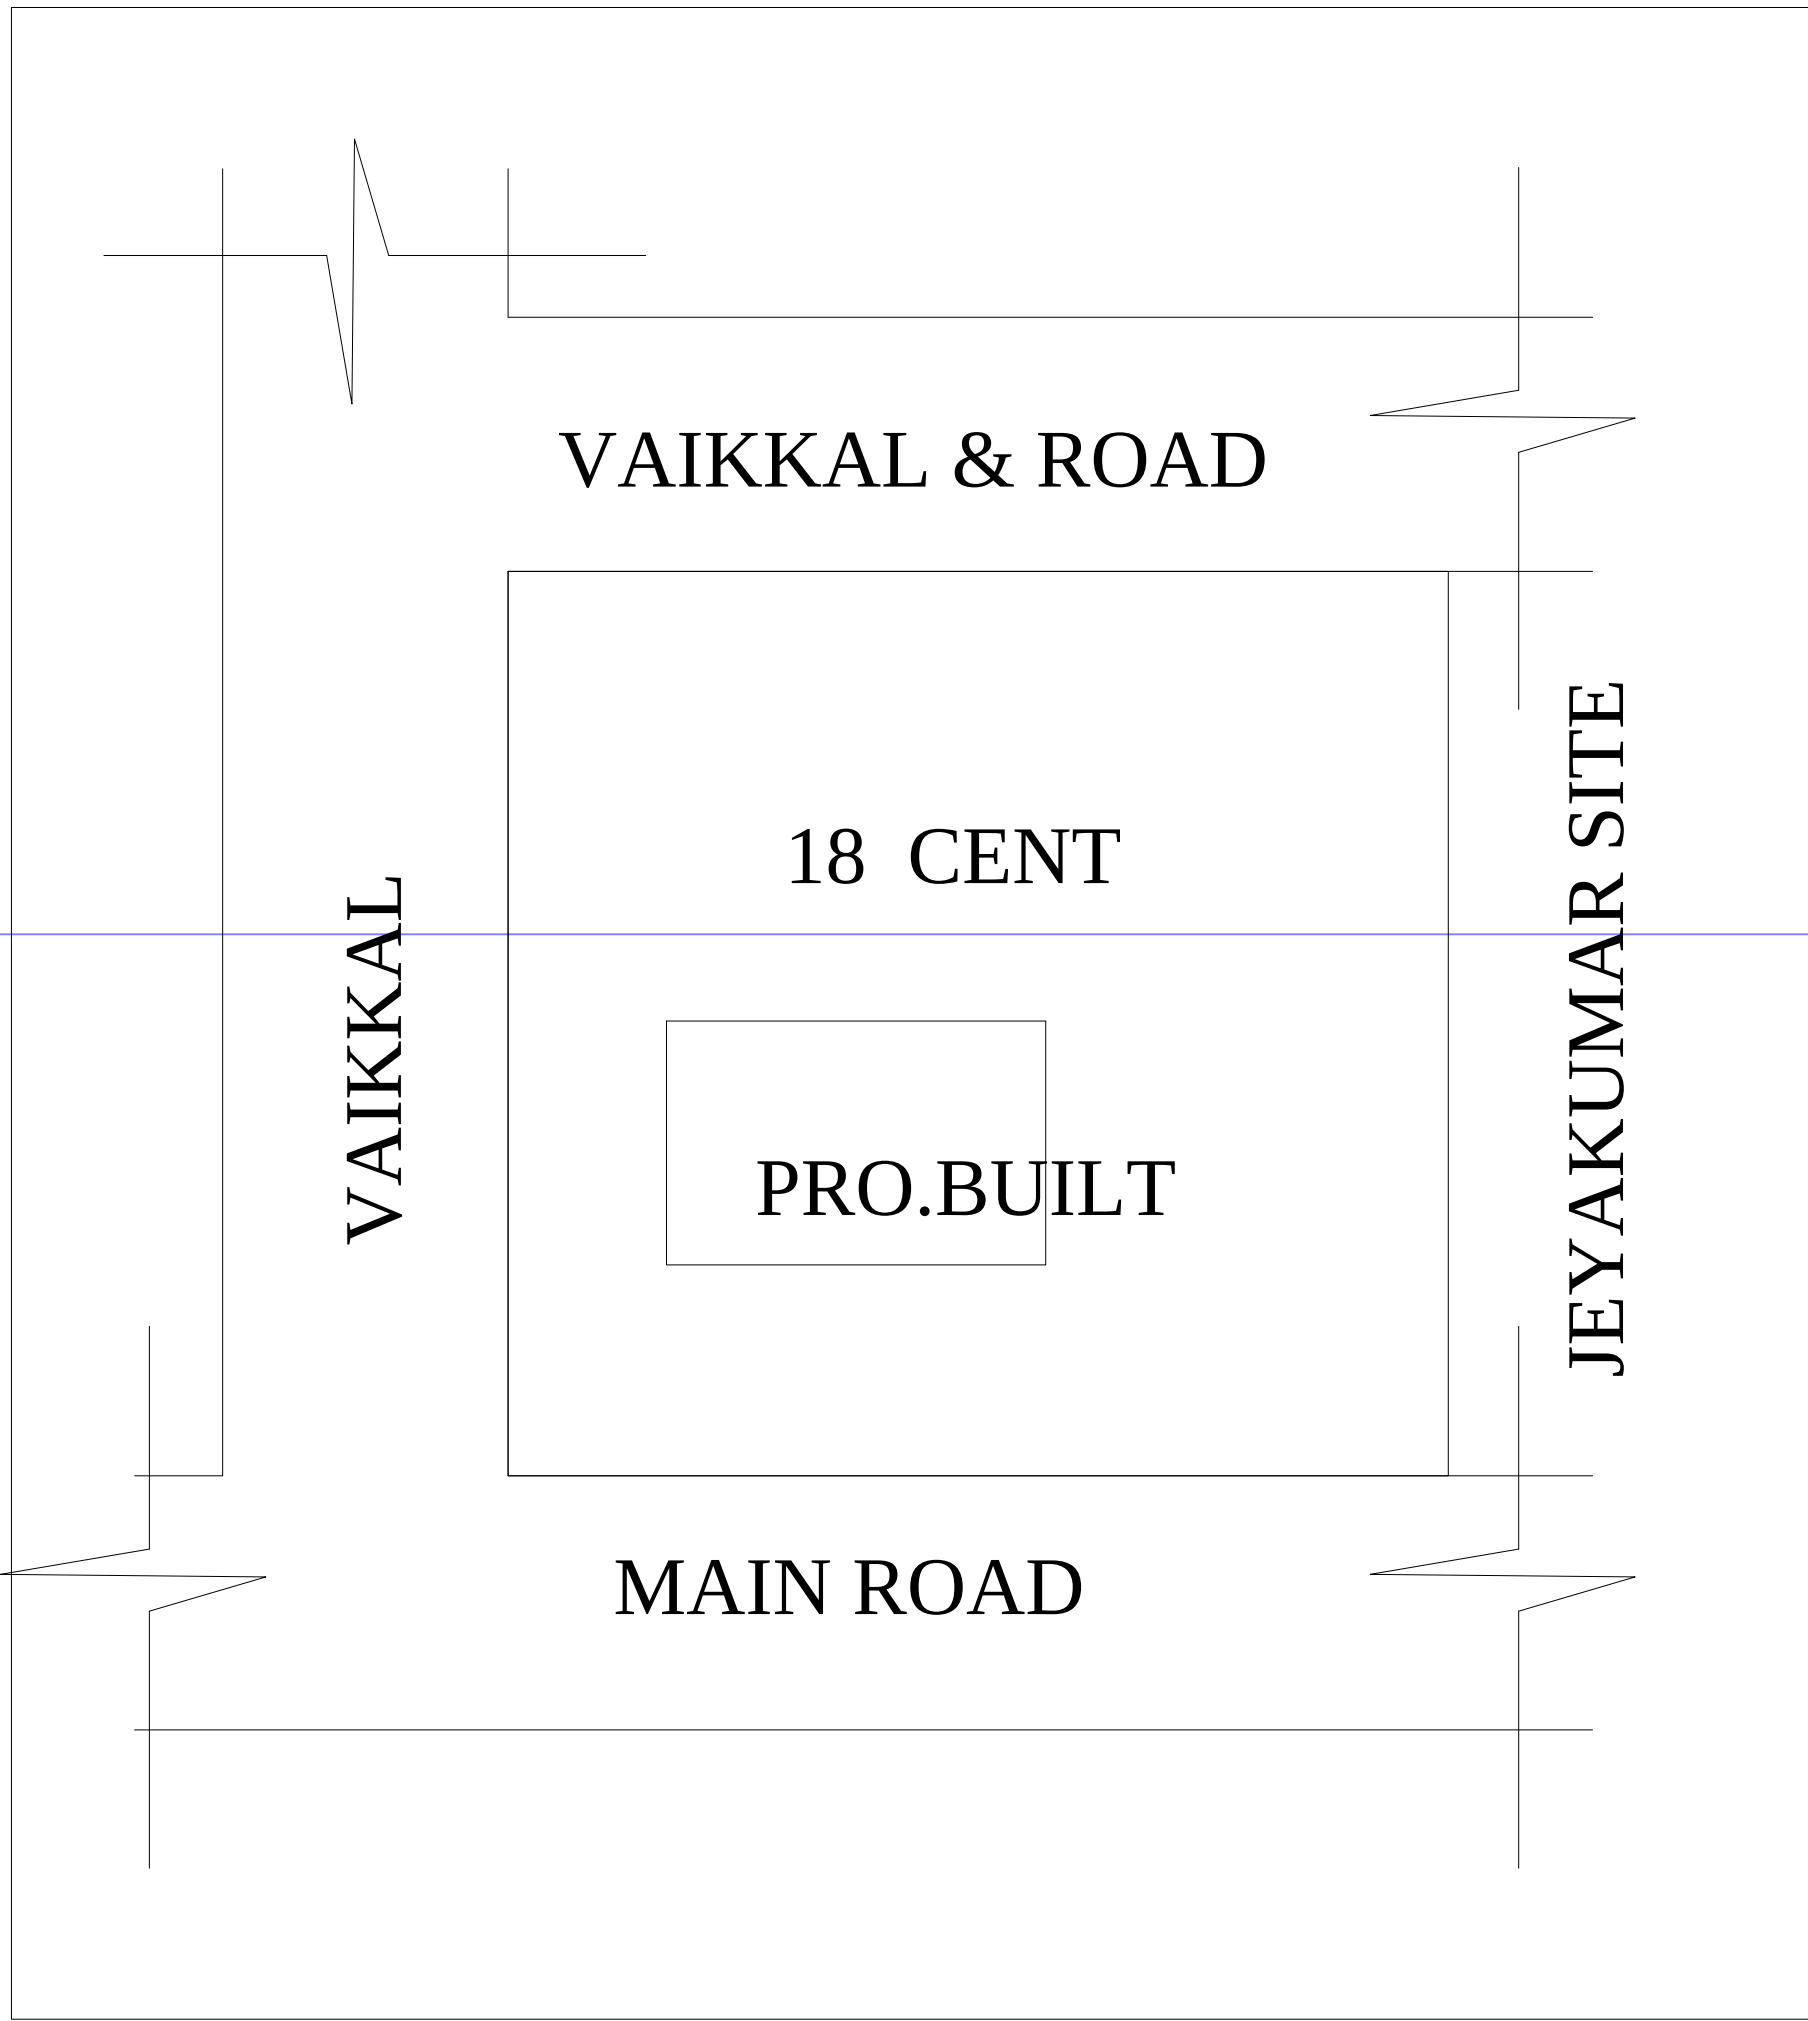







SITE PLAN

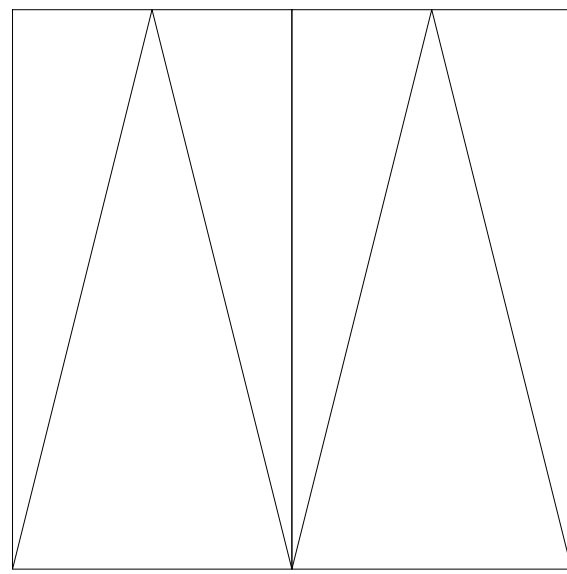

RW

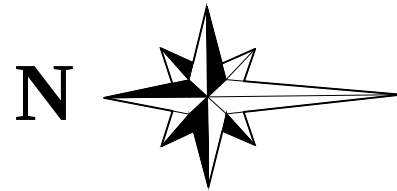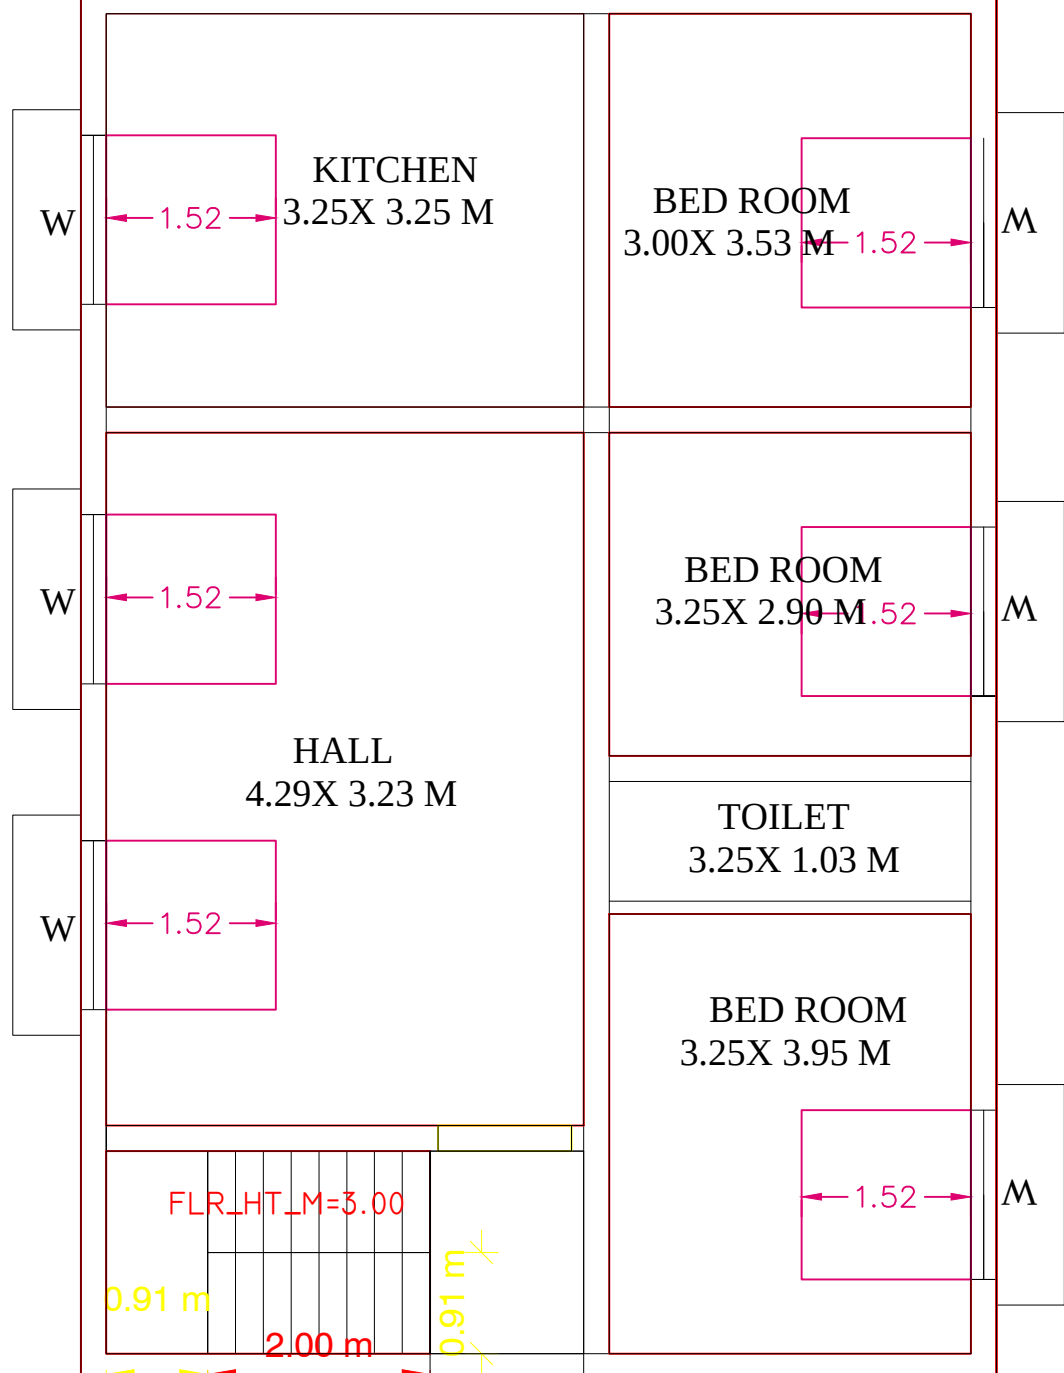

Existing Road - 3.40 M wide

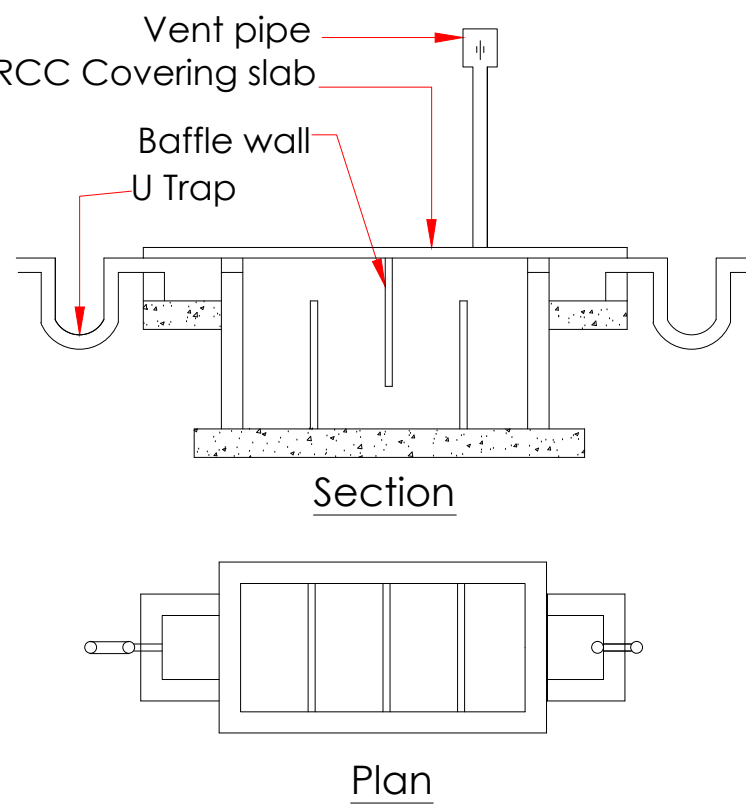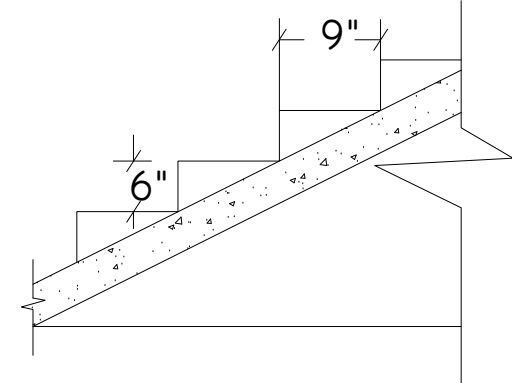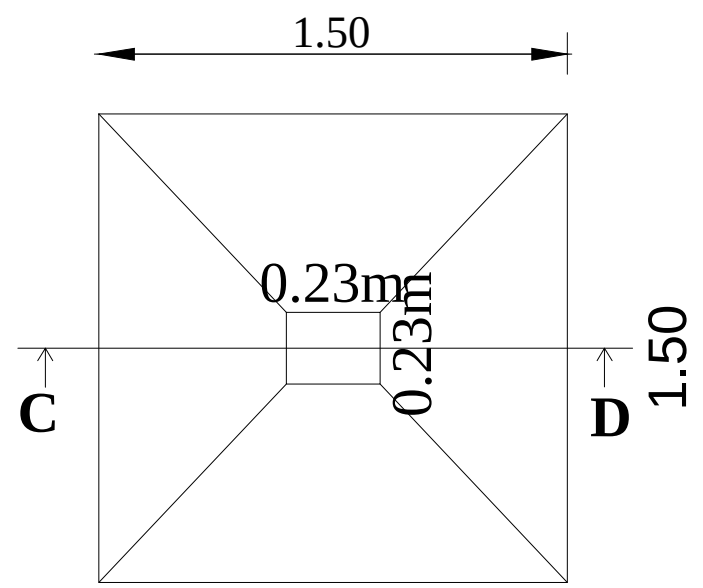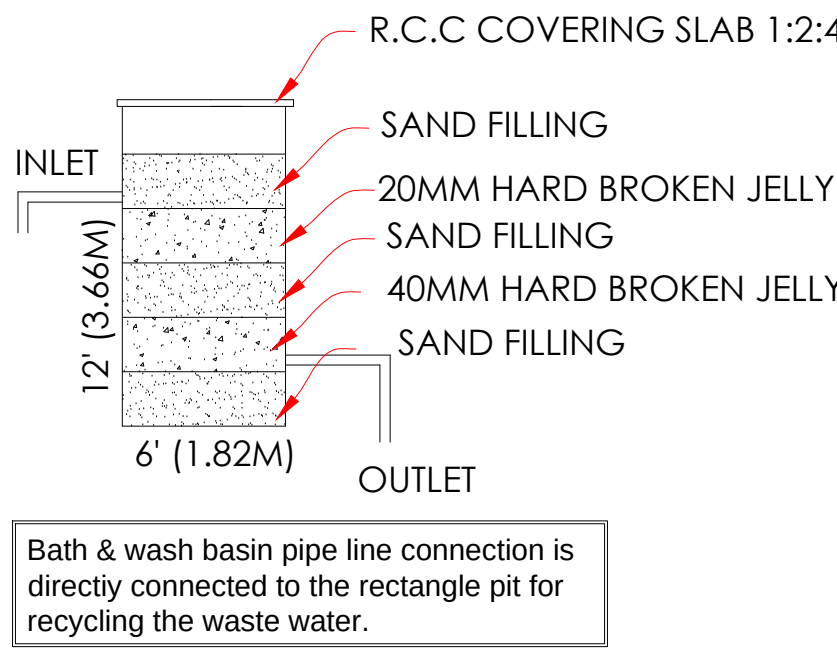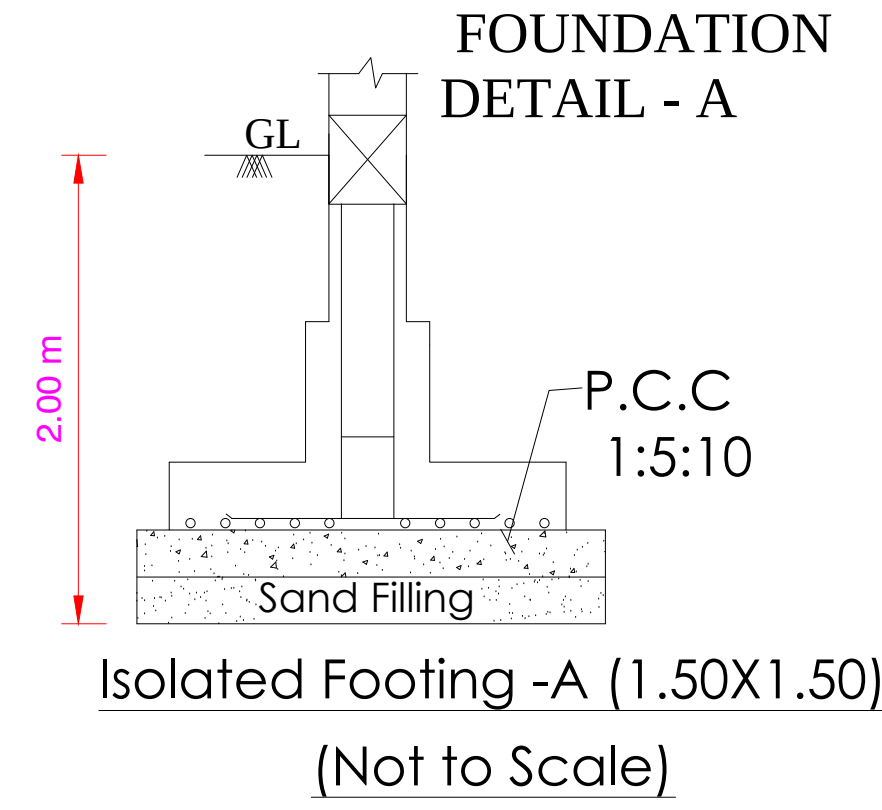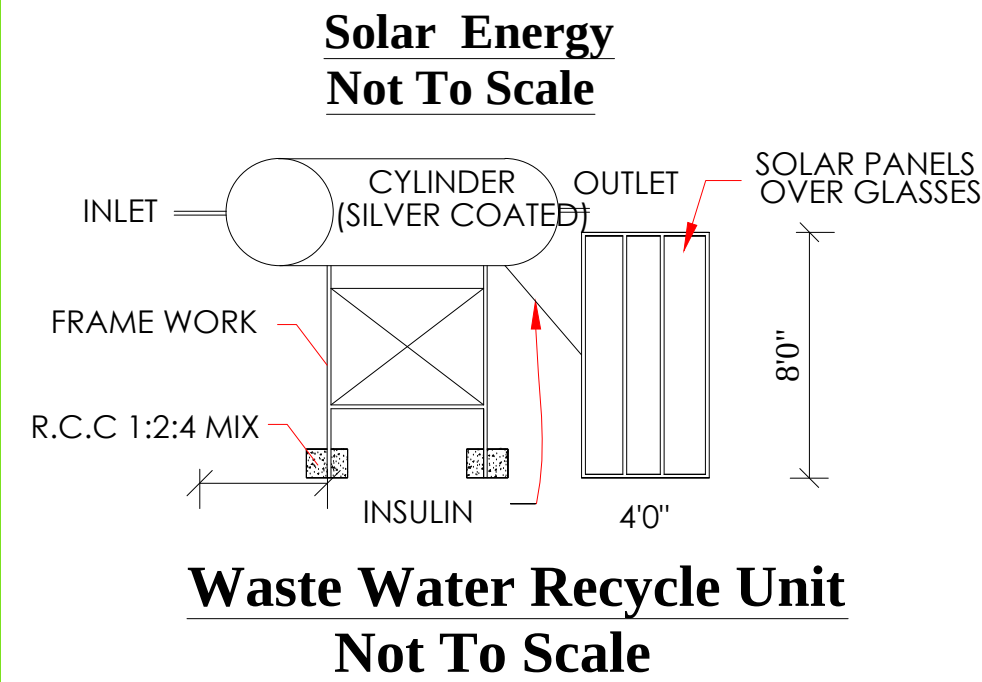

AREA STATEMENT		
DESCRIPTION	SQ.FT	SQ.M
SITE EXTENT	7848.00	729.86
PRO. GROUND FLOOR	1106.93	102.87
OPEN SPACE	0626.99	58.27
FSI : -	PLOT COVERAGE -	
SCHEDULE OF JOINERIES		
TYPE	DESCRIPTION	SIZE
MD	MAIN DOOR	1.00X2.13
D1	DOOR	0.91X2.13
D2	DOOR	0.76X2.13
W	WINDOW	1.52X1.52
KW	KITCHEN WINDOW	1.52X0.91
V	VENTILATOR	0.91X0.61

OFFICE USE ONLY :-

APPLICANT / OWNERS SIGNATURE

Er.M.MALAISAMI B.E.,L.B.S.,
Reg.No: 119/LS/2019/00010 ,
licensed Civil Enigineer, Thirumalai Constructions,
Rajathi Complex,TB Road, Usilampatti,
Cell: 8489809515,8270546956.
REGISTERED ENGINEER / LICENSED SURVEYOR