

PLAN SHOWING THE PROPOSED R.C.C ROOF RESIDENTIAL BUILDING IN S.NO-227/1A1A1A1A1A,
PLOT NO-109,VASANTHAM NAGAR,P.THOTTTIYAPATTI VILLAGE AND PANCHAYAT,PERAIYUR TALUK, MADURAI DIST.

NAME OF OWNER- Mr- V.GURUSAMY
S/O VELLAI

COLOR INDEX	
SITE	— ☐
PROPOSED CONSTRUCTION	— ☐
ROAD	— ☐





AREA STATEMENT	
SITE	—1542.296 Sft —143.282 Smr
PROPOSED G.F.BUILDING	— 704.000 Sft — 65.440 Smr
OPEN	— 838.000 Sft — 77.852 Smr

DETAIL'S OF JOINARY

O,D - DOOR - 3'0" X 7'0"
W - WIN - 3'0" X 4'0"
V - VEN - 2'0" X 2'0"
D1 - DOOR - 2'6"X 7'0"

APPLICANT :-

OFFICE:-

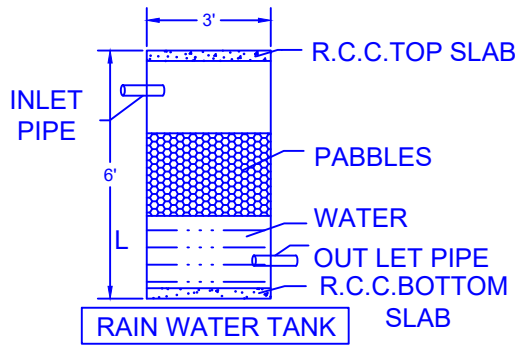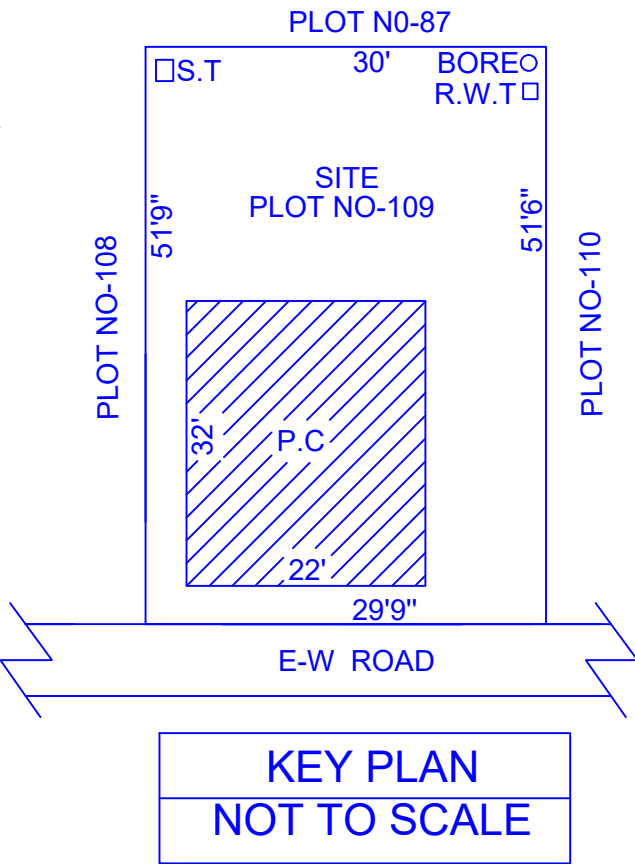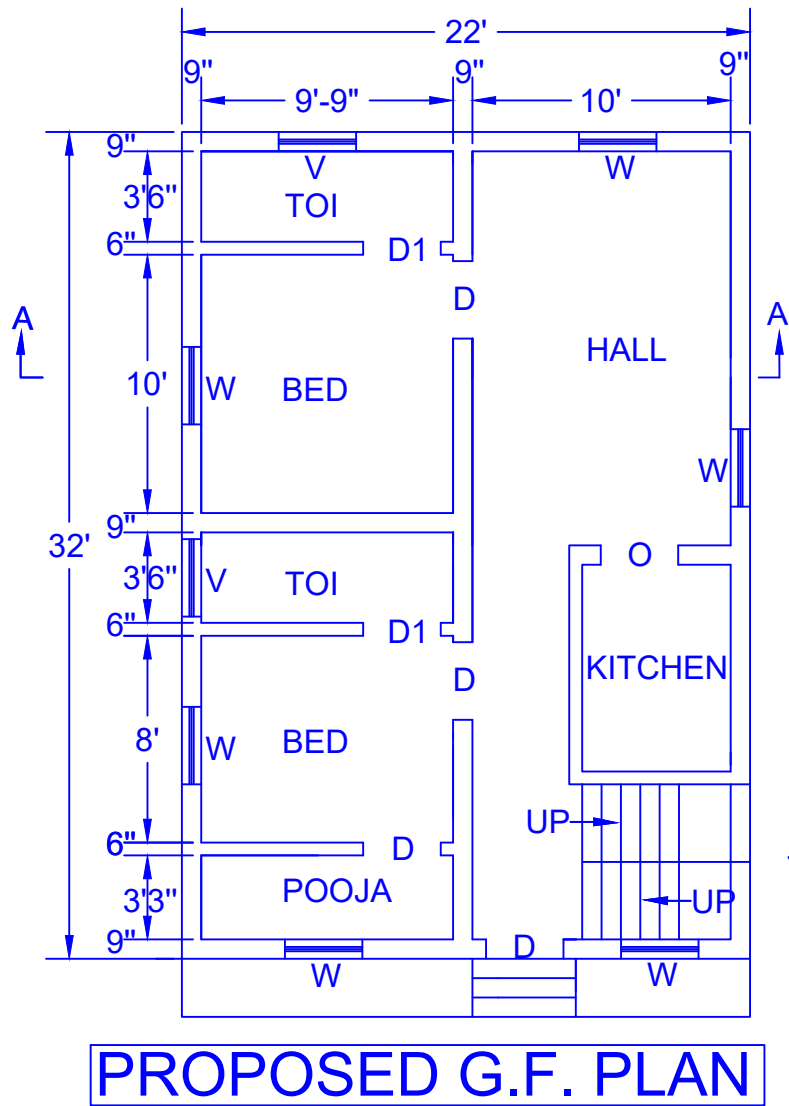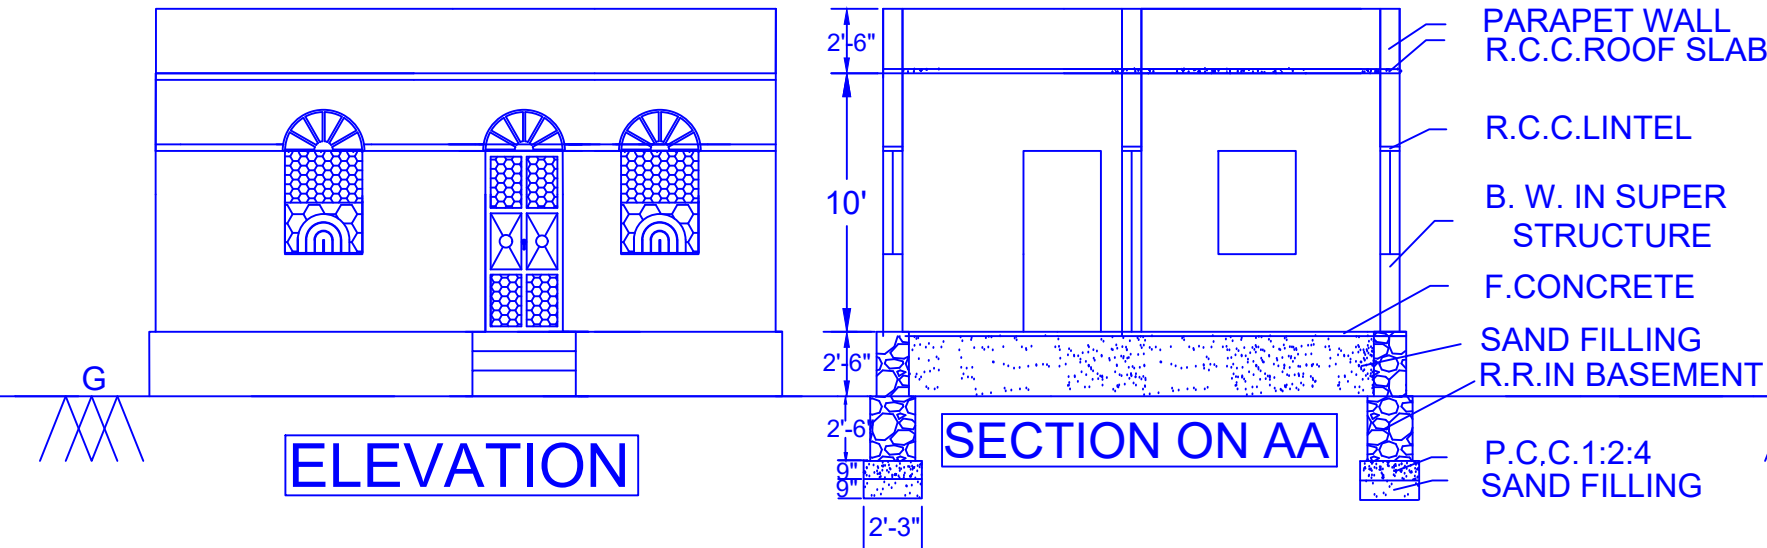

ARCHITECT / ENGG:-