


PLAN SHOWING THE PROPOSED CONSTRUCTION OF GROUND & FIRST FLOOR

RESIDENTIAL BUILDING IN R.S.NO:35/2A1A,35/18B AT SIKKAMPATTI

VILLAGE,MEIKKILARPATTI PANCHAYAT,USILAMAPTTI UNION


MADURAI DISTRICT.

NAME OF OWNER:Mr.P.MAHESH.S/o.PERIYAKARUPPAN.

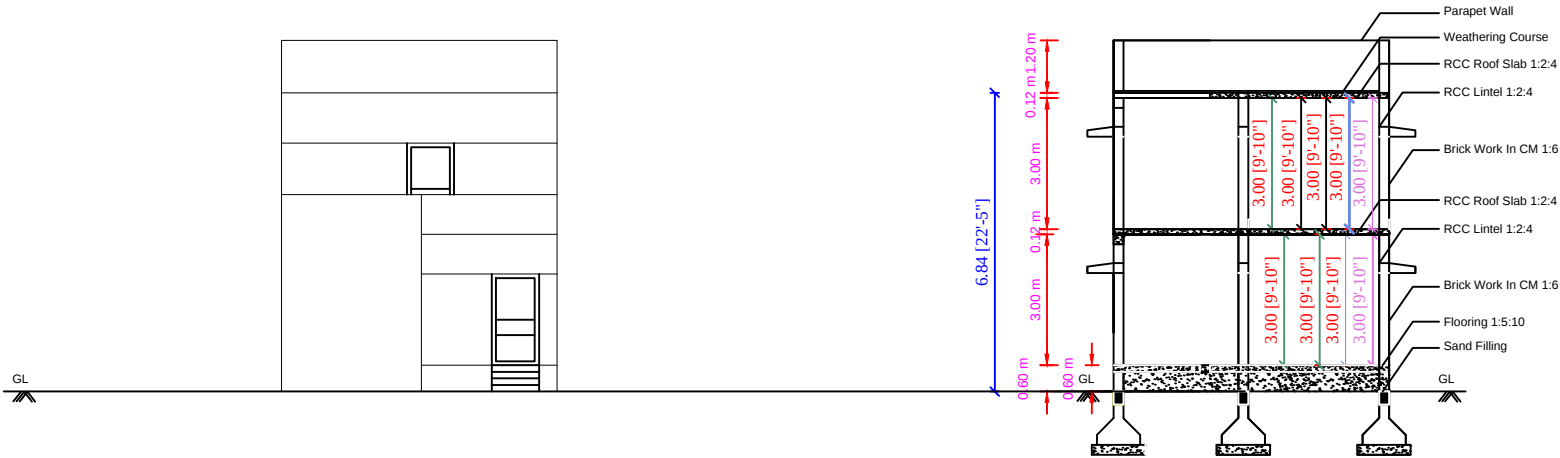


ELEVATION

SECTION-AB


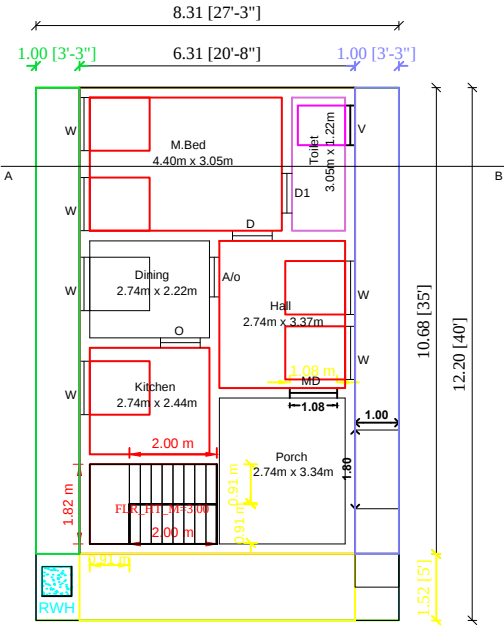


GROUND FLOOR PLAN

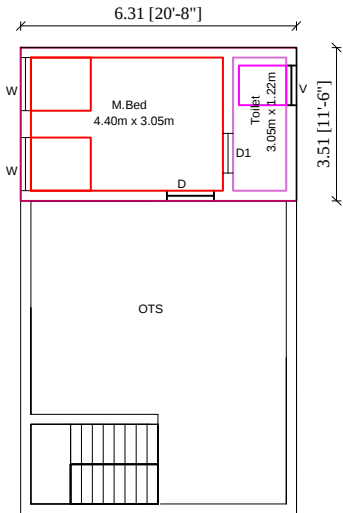


FIRST FLOOR PLAN


SITE PLAN - (NOT TO SCALE)

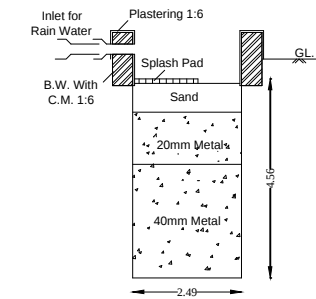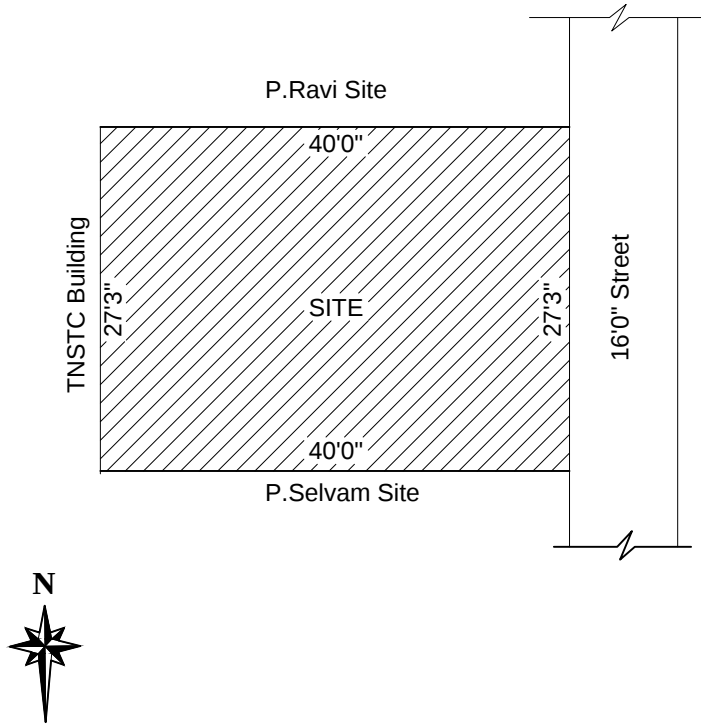


RAIN WATER PERCOLATION PIT

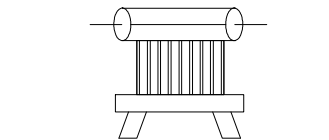


SOLAR WATER HEATER

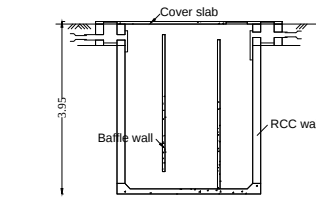


SECTION OF SEPTIC TANK

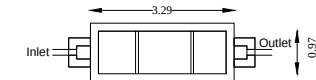


PLAN OF SEPTIC TANK

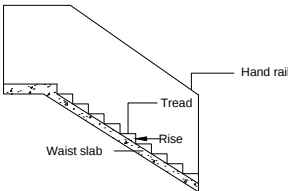

DETAILS OF STAIR CASE

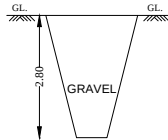

TRIAL PIT

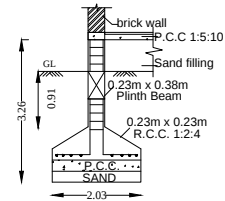

FOUNDATION DETAILS

SPECIFICATION:

ALL DETAILS ARE AS SHOWN IN SECTION ON ---- "A-B"

JOINERIES:	Sq.Ft	Sq.m
MD Main Door	4'0" x 7'0"	1.22 x 2.13
D Door	3'3" x 7'0"	0.99 x 2.13
D1 Door	2'6" x 7'0"	0.76 x 2.13
W1 Window	4'6" x 4'0"	1.22 x 1.37
W Window	5'0" x 4'0"	1.52 x 1.37
V Ventilator	3'0" x 2'0"	0.91 x 0.60
GW Glass Window	3'3" x 10'0"	0.99 x 3.05

AREA DETAILS:	Sq.m	Sq.Ft
Total Area of Site	101.30	1090.00
Pro.GF Buildup Area	67.24	723.45
Pro.FF Buildup Area	22.09	237.71
Open Space Area	34.06	366.55

FLOOR SPACE INDEX = $\frac{89.33}{101.30} = 0.88\% < 2.0\%$

- LEGEND:
- OWNER'S BOUNDARY SHOWN IN GREEN ☐
- PROPOSED CONSTRUCTION SHOWN IN RED ☐
- EXISTING ROAD SHOWN IN YELLOW ☐

APPLICANT

Mr.P.MAHESH.

Er.V.RAJA.BE.,
REG.NO: 119/LS/2021/00003
REGISTERED ENGINEER,
VG CONSTRUCTION & DESIGNERS
KAVANDANPATTI MAIN ROAD,
PERAIYUR ROAD EAST,
USILAMPATTI, MADURAI-625532.

OFFICE USE ONLY: