



PLAN SHOWING THE NEW CONSTRUCTION OF RCC ROOF RESIDENTIAL BUILDING IN GROUND FLOOR AT RS.NO - 55/3B, KANNIMARPURAM VILLAGE, NADUPATTI PANCHAYAT, USILAMPATTI TALUK, MADURAI DISTRICT. PIN CODE - 625537 SCALE - 1:100		
---	--	--


APPLICANT : Mr.MINNAL. W/O. KANTHASAMY.

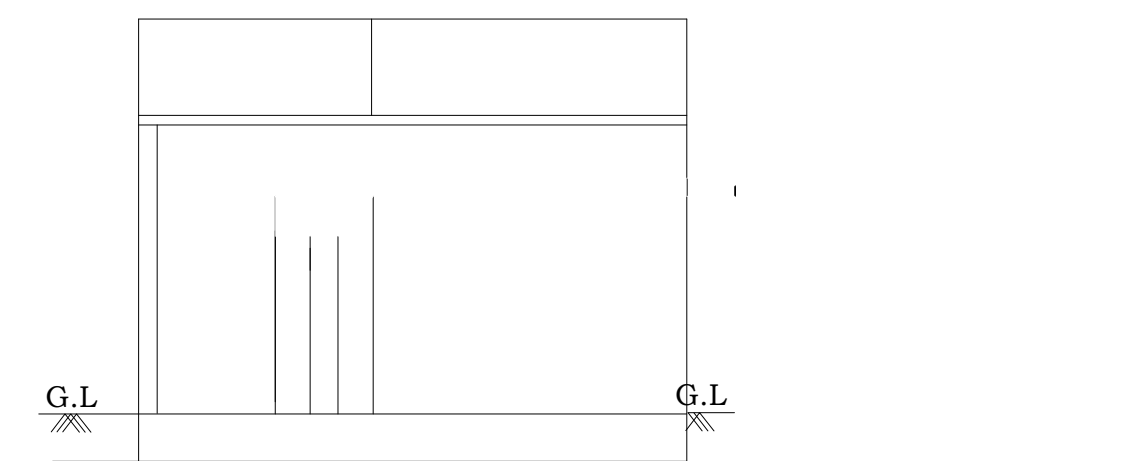


ELEVATION

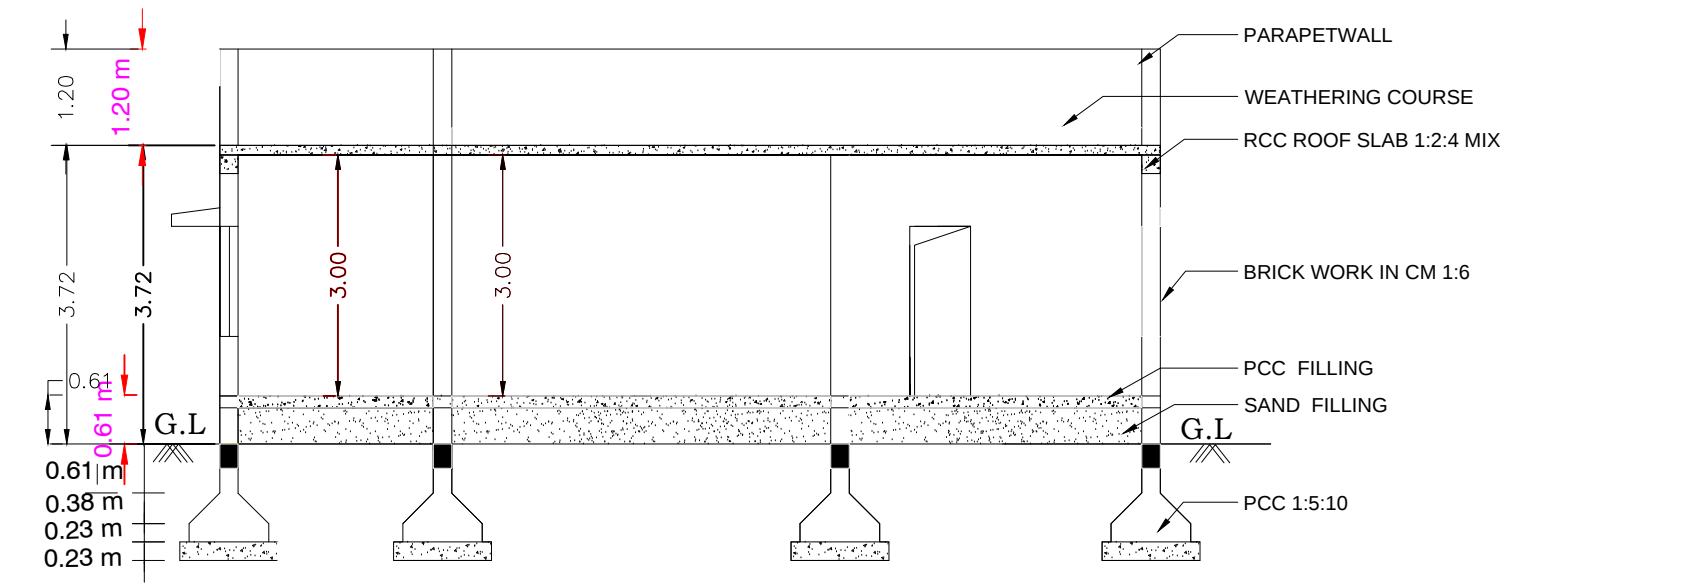

SECTION ON - AB

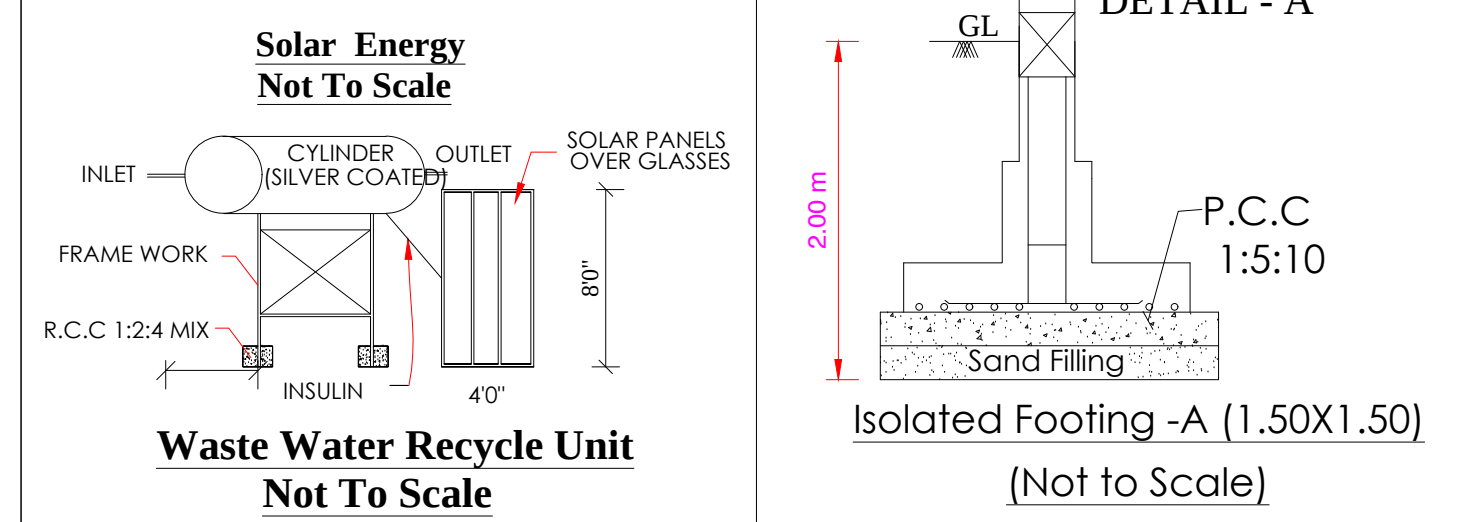

Waste Water Recycle Unit
Not To Scale

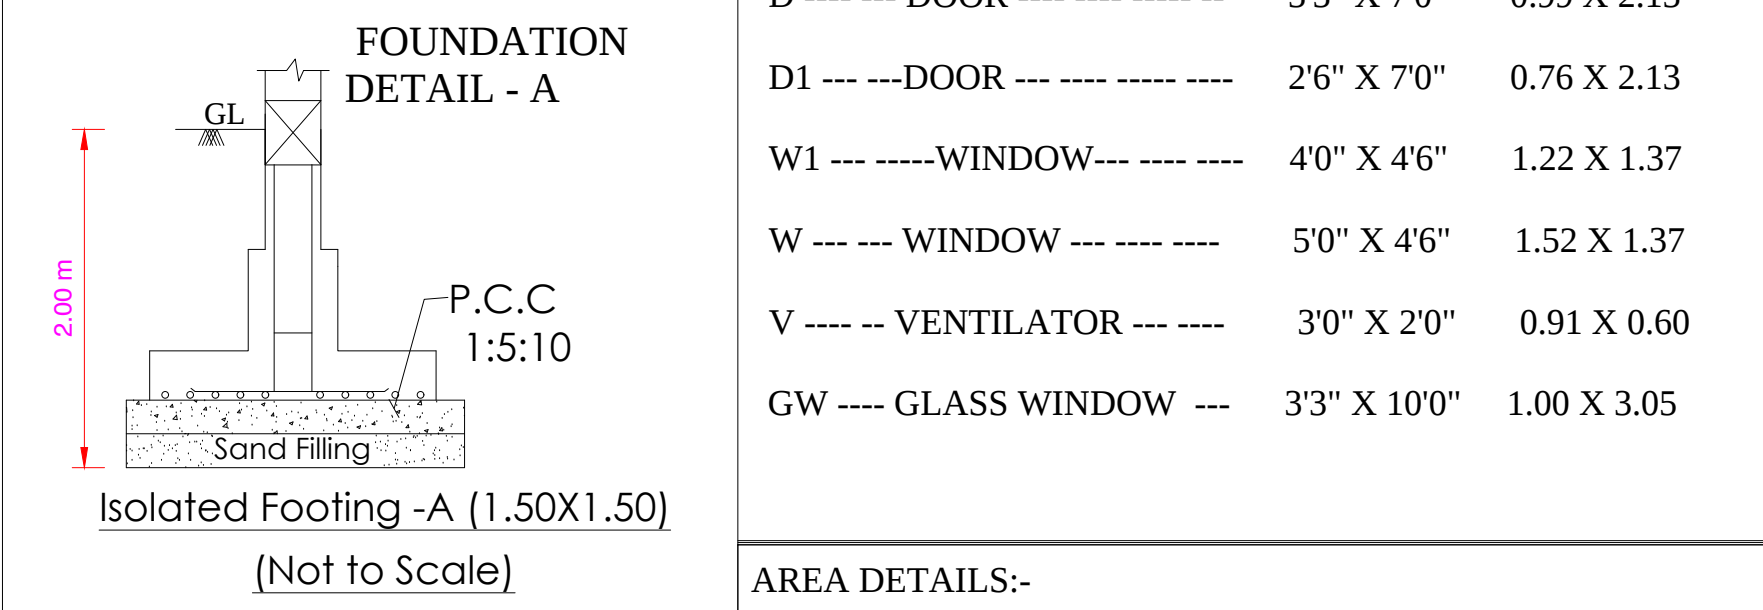

Isolated Footing -A (1.50X1.50)
(Not to Scale)

SPECIFICATION:-

ALL DETAILS ARE AS SHOWN IN SECTION ON ---- "A-B"

JOINERIES:-

M.D --- MAIN DOOR--- -----	40" X 70"	1.22 X 2.13
D --- DOOR ---- -	33" X 70"	0.99 X 2.13
D1 ---DOOR --- -----	26" X 70"	0.76 X 2.13
W1 ---WINDOW-----	40" X 46"	1.22 X 1.37
W --- WINDOW ---- -	50" X 46"	1.52 X 1.37
V --- VENTILATOR --- ----	30" X 20"	0.91 X 0.60
GW --- GLASS WINDOW ---	33" X 100"	1.00 X 3.05

AREA DETAILS:-


AREA DETAILS:-	Sq.mt.	Sq.ft.
TOTAL AREA OF SITE AREA --- -- --	4092.56	44036.00
PROPOSED CONS. G.F. AREA --- -- --	0102.87	1106.93
OPEN SPACE AREA --- -- -- -- --	3989.69	42929.06

LEGEND:-

OWNER'S BOUNDARY SHOWN IN GREEN----


EXISTING ROAD SHOWN IN YELLOW- --- --- --- ---

OFFICE USE ONLY :-

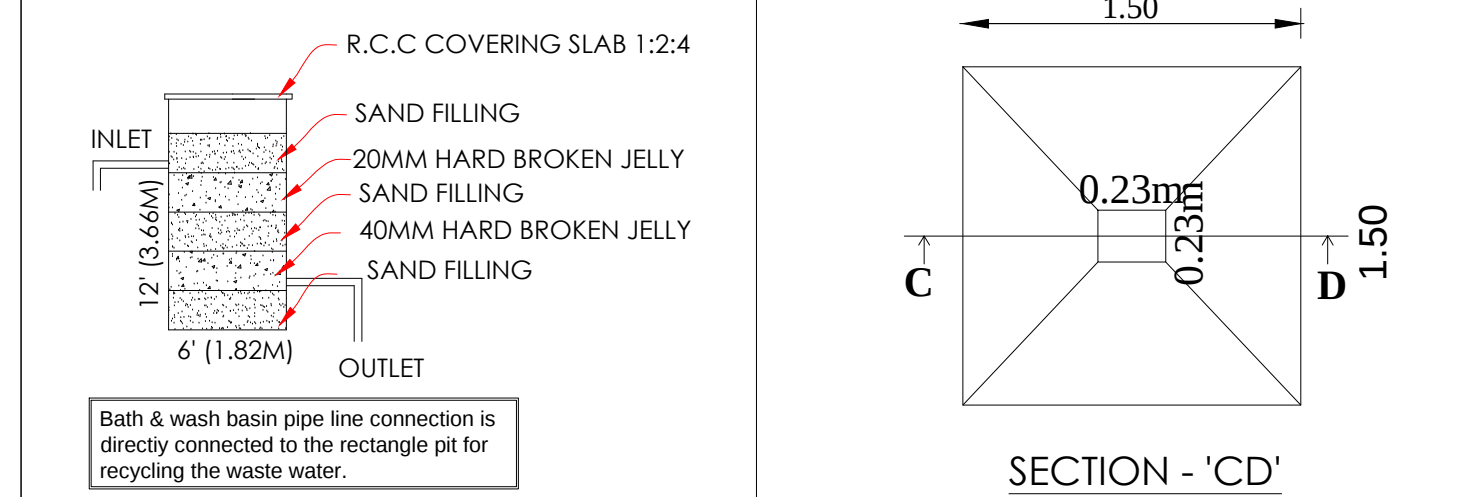

Staircase Detail
Not To Scale

NOTE:
WIDTH - 3'0" - 0.91M
TREAD - 0'9" - 0.23M
RISE - 0'6" - 0.15M

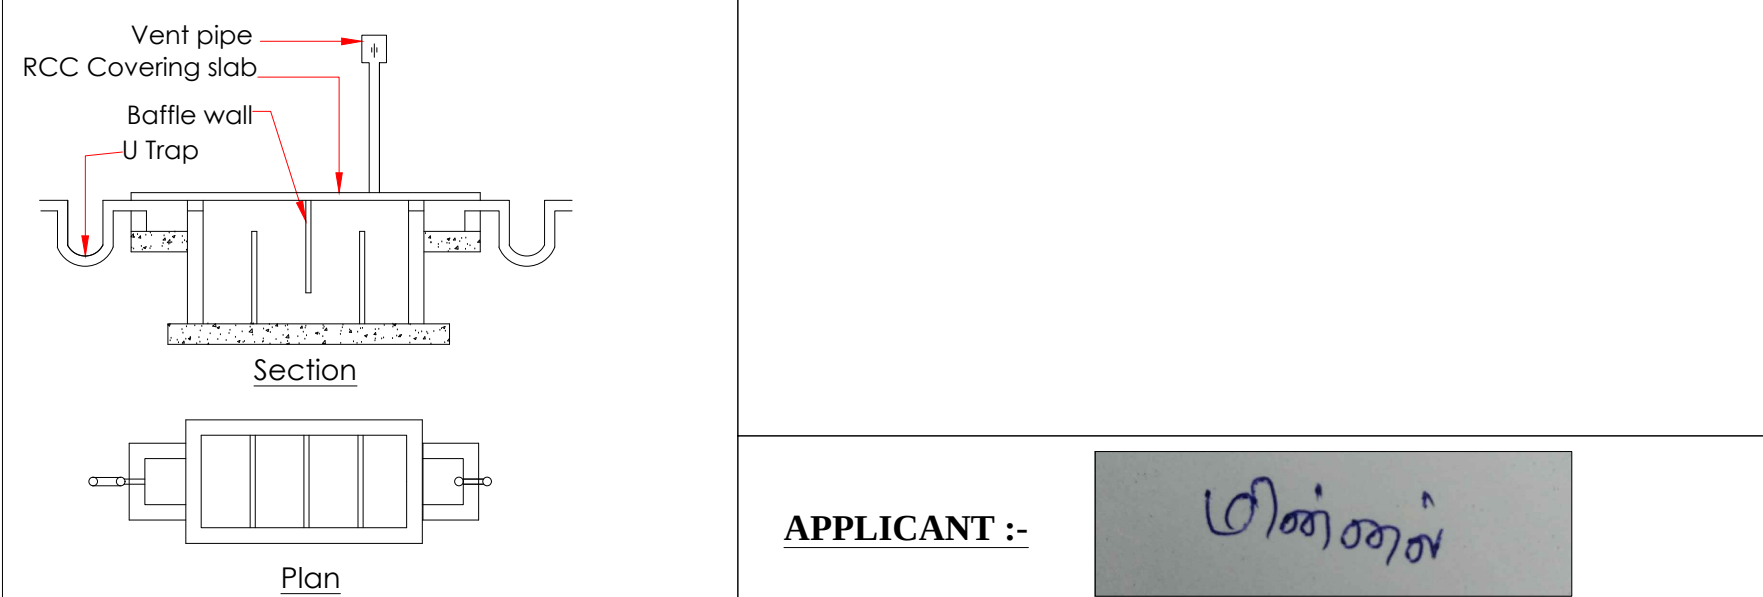

Septic Tank With U Trap
Not To Scale


Using 'U' type trap 2 Nos in inlet, outlet & Ventpipe will be covered with mosquito proof covering net in inner side of vent pipe and top of vent pipe

APPLICANT :- 

Er.M.MALAISAMY B.E..L.B.S.,
Reg.No: 119/LS/2019/00010,
licensed Civil Engineer, Thirumalai Constructions,
Rajathi Complex,TB Road, Usilampatti,
Cell: 8489809515,8270546956.
REGISTERED ENGINEER / LICENSED SURVEYOR

SITE PLAN

SCALE - NTS

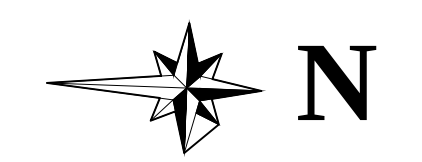

VACANT SITE

101 CENT

PRO.BUILD		AC/
-----------	--	-----

STREET

VACANT SITE

VACANT SITE