




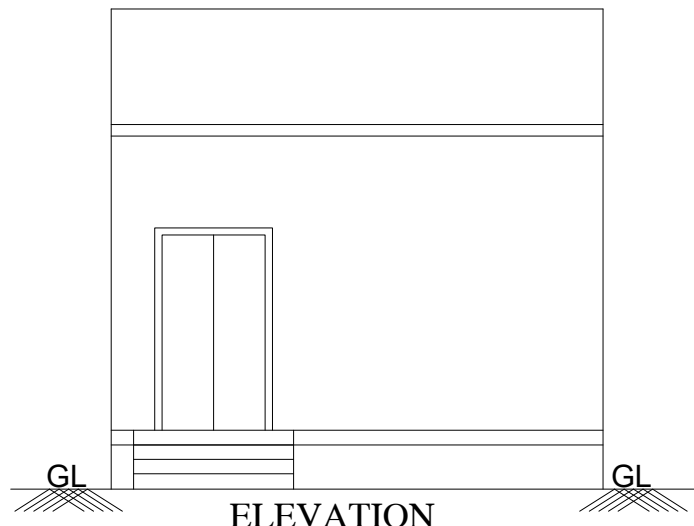



ELEVATION

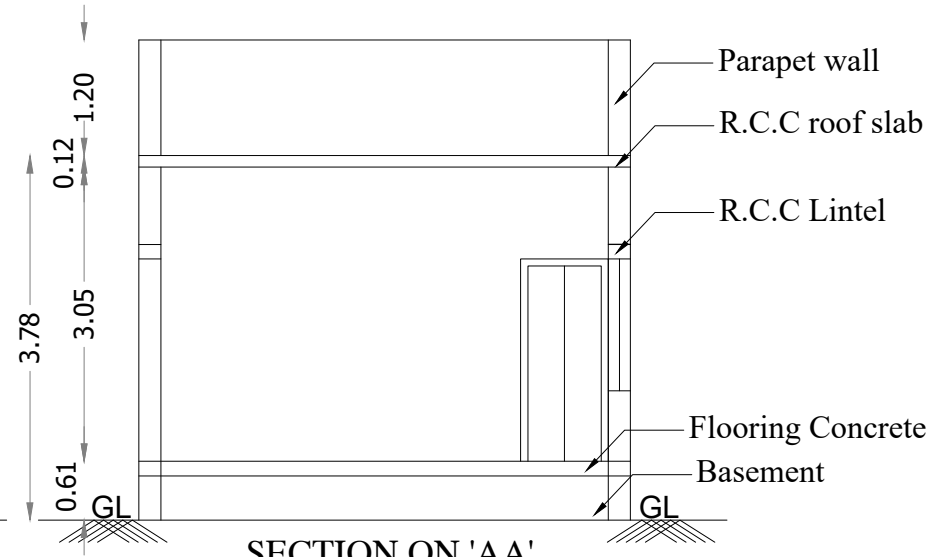

SECTION ON 'AA'

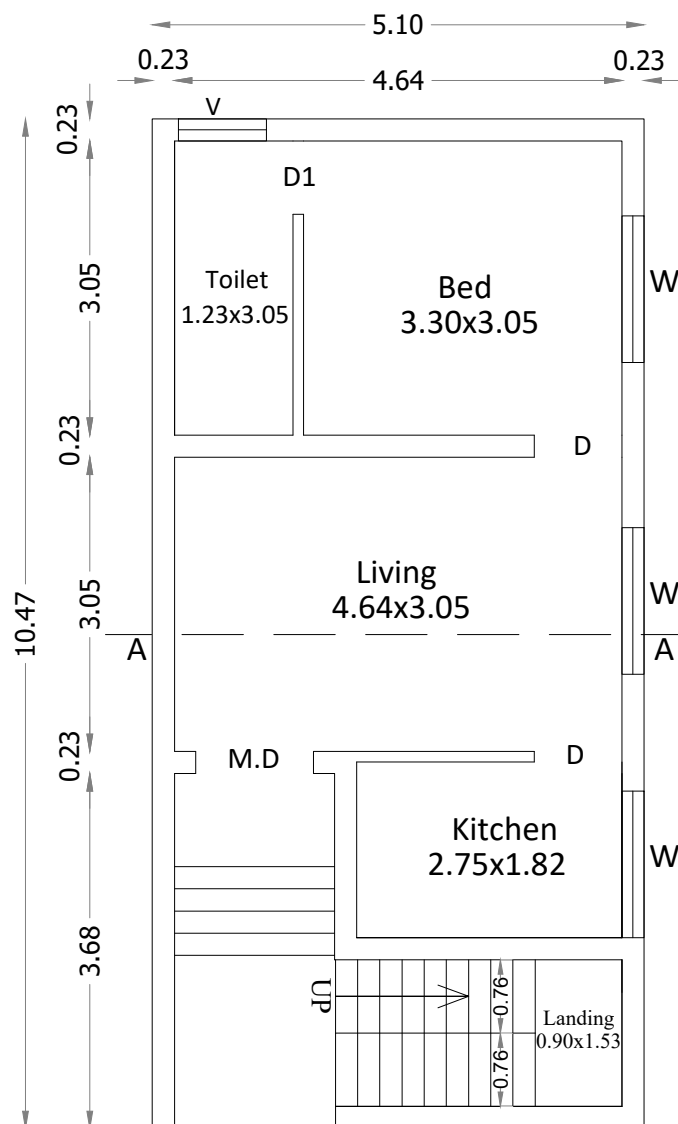

GROUND FLOOR PLAN

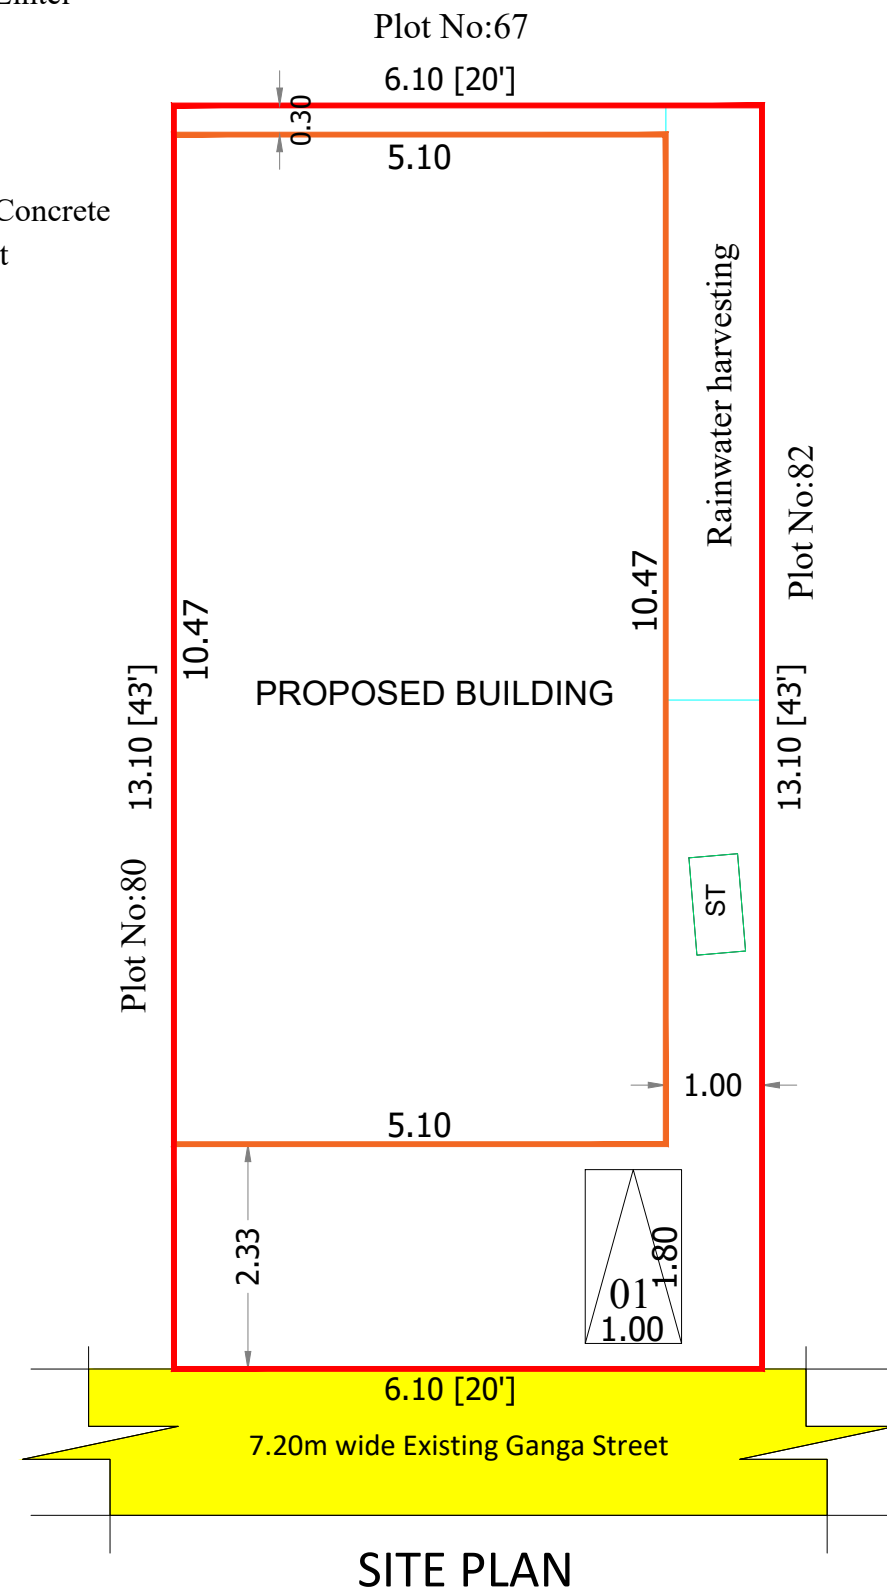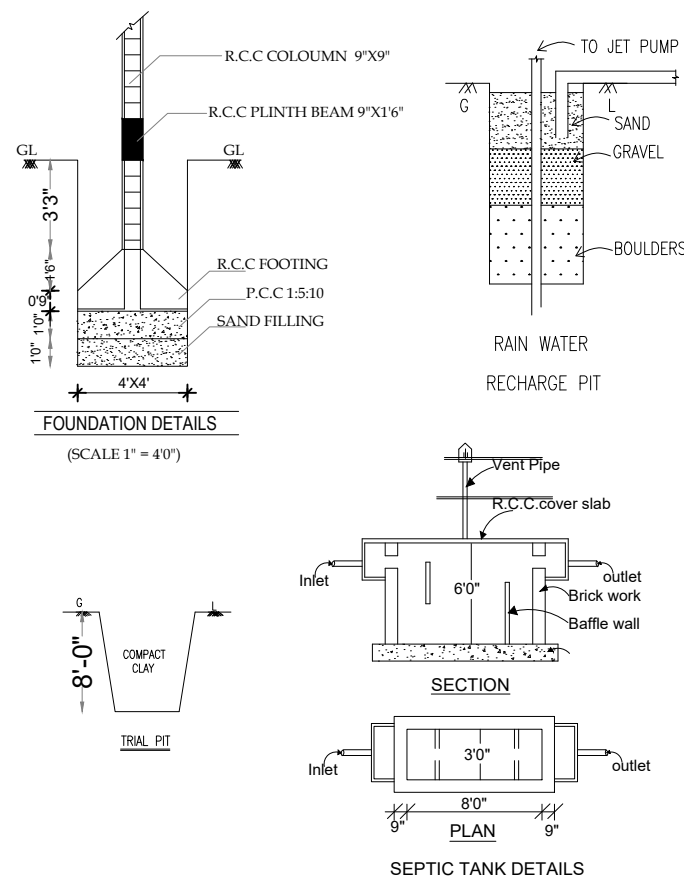

SITE PLAN

PLAN SHOWING THE PROPOSED CONSTRUCTION OF RESIDENTIAL BUILDING IN R.S.NO:46/53(as per document),R.S.NO:46/53B(as per patta), PLOT NO:81, AT V.V.GARDEN,VAVIDA MARUTHUR VILLAGE, 15B.METTUPATTI PANCHAYAT, VADIPATTI TALUK, MADURAI DISTRICT.

LEGEND:

- Site Boundary [Red Line]
Proposed Building [Orange Line]
Existing Road [Yellow Area]



Joinery Details :

S.No	Description	Feet	Metre
MD	Main Door	4'0" X 7'0"	1.22 X 2.13
D	Door	3'0" X 7'0"	0.91 X 2.13
D1	Door	2'6" X 7'0"	0.76 X 2.13
W	Window	5'0" X 4'6"	1.52 X 1.37
V	Ventilator	3'0" X 2'0"	0.91 X 0.76

Area Statement:

Site Area	860.00 Sq.ft	79.91 Sq.m
Pro.Ground Floor	574.79 Sq.ft	53.40 Sq.m
Open Area	285.21 Sq.ft	26.51 Sq.m

Parking Details	Required	Provided
No.of Car Parking	00	00
No.of Two Wheeler Parking	01	01

ந.க.எண்:01/ 15பி மே.பட்டி/ 2023 நாள்:23.12.2023

இக்கட்டிட வரைபடத்திற்கு 23.12.2023 முதல் 22.12.2028 வரை ஒப்புதல் வழங்கப்படுகிறது

OFFICE USE

ச.ச.வெங்கட்ராமன்

APPLICANT

Er.R.NIRAIYU, D.C.E.,
LICENSED BUILDER & SURVEYOR
LIC. No: MCRES016
Shop No: 5, 1 Floor, G.S.I Church Complex
Moondrumavadi to Iyer Bungalow Road
K.Pudur, Madurai - 625 007.
Ph: 0452-2566256

ENGINEER