
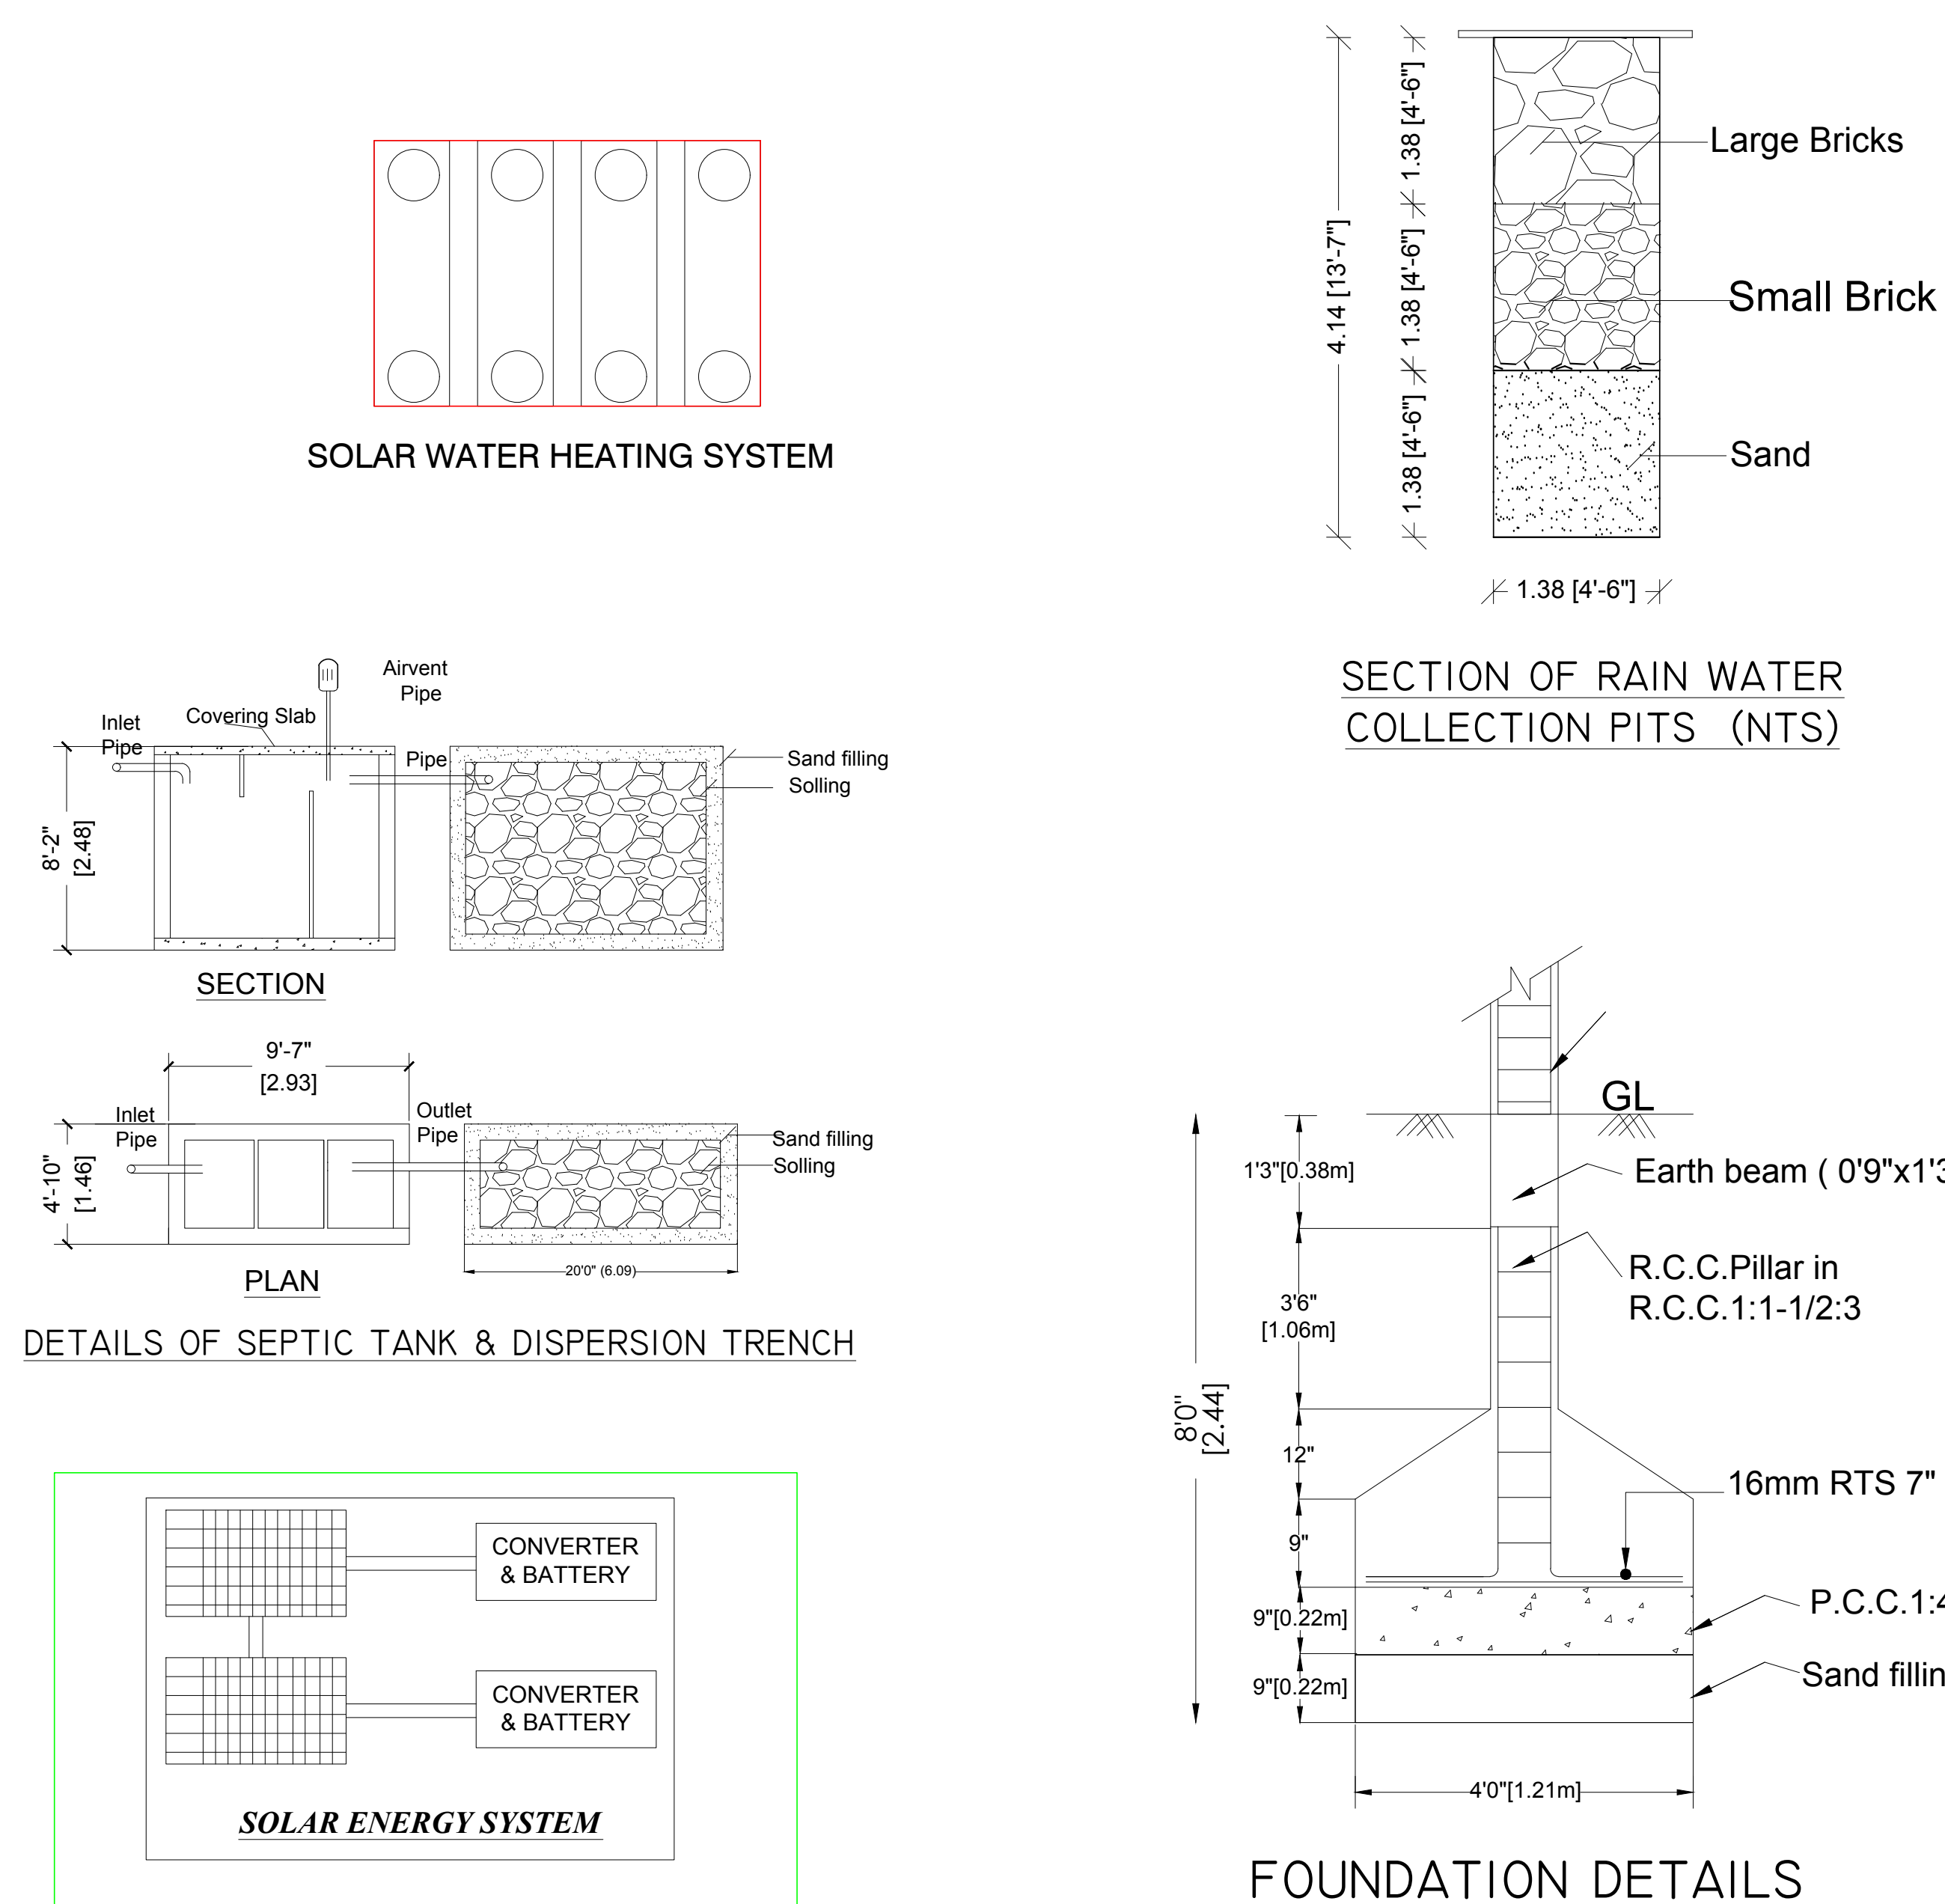
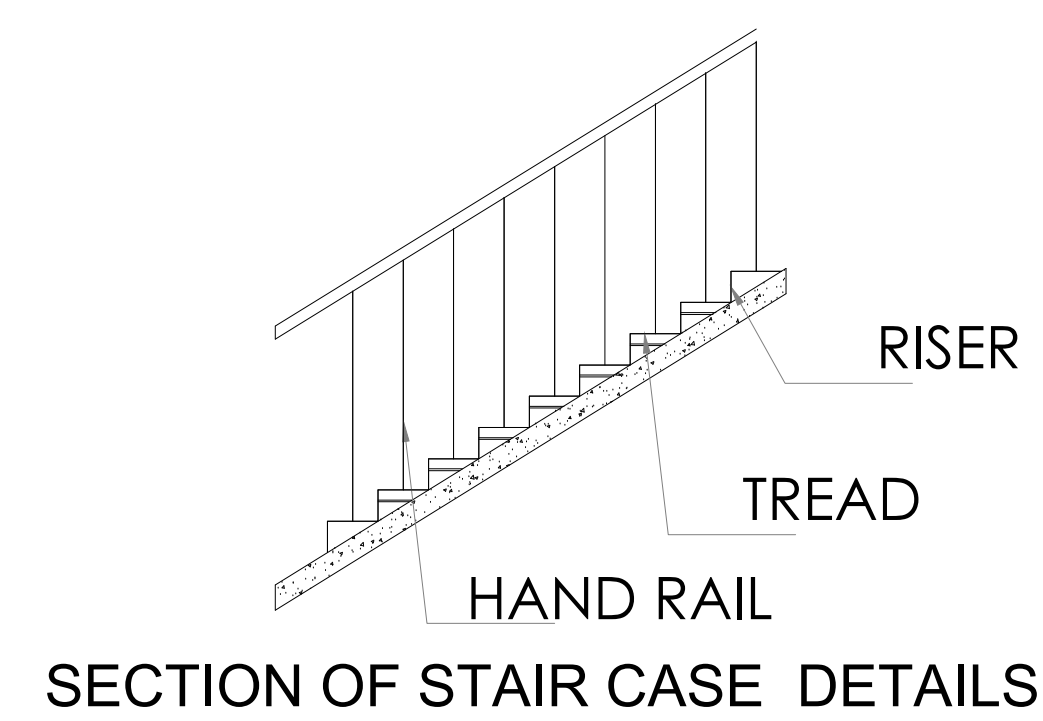
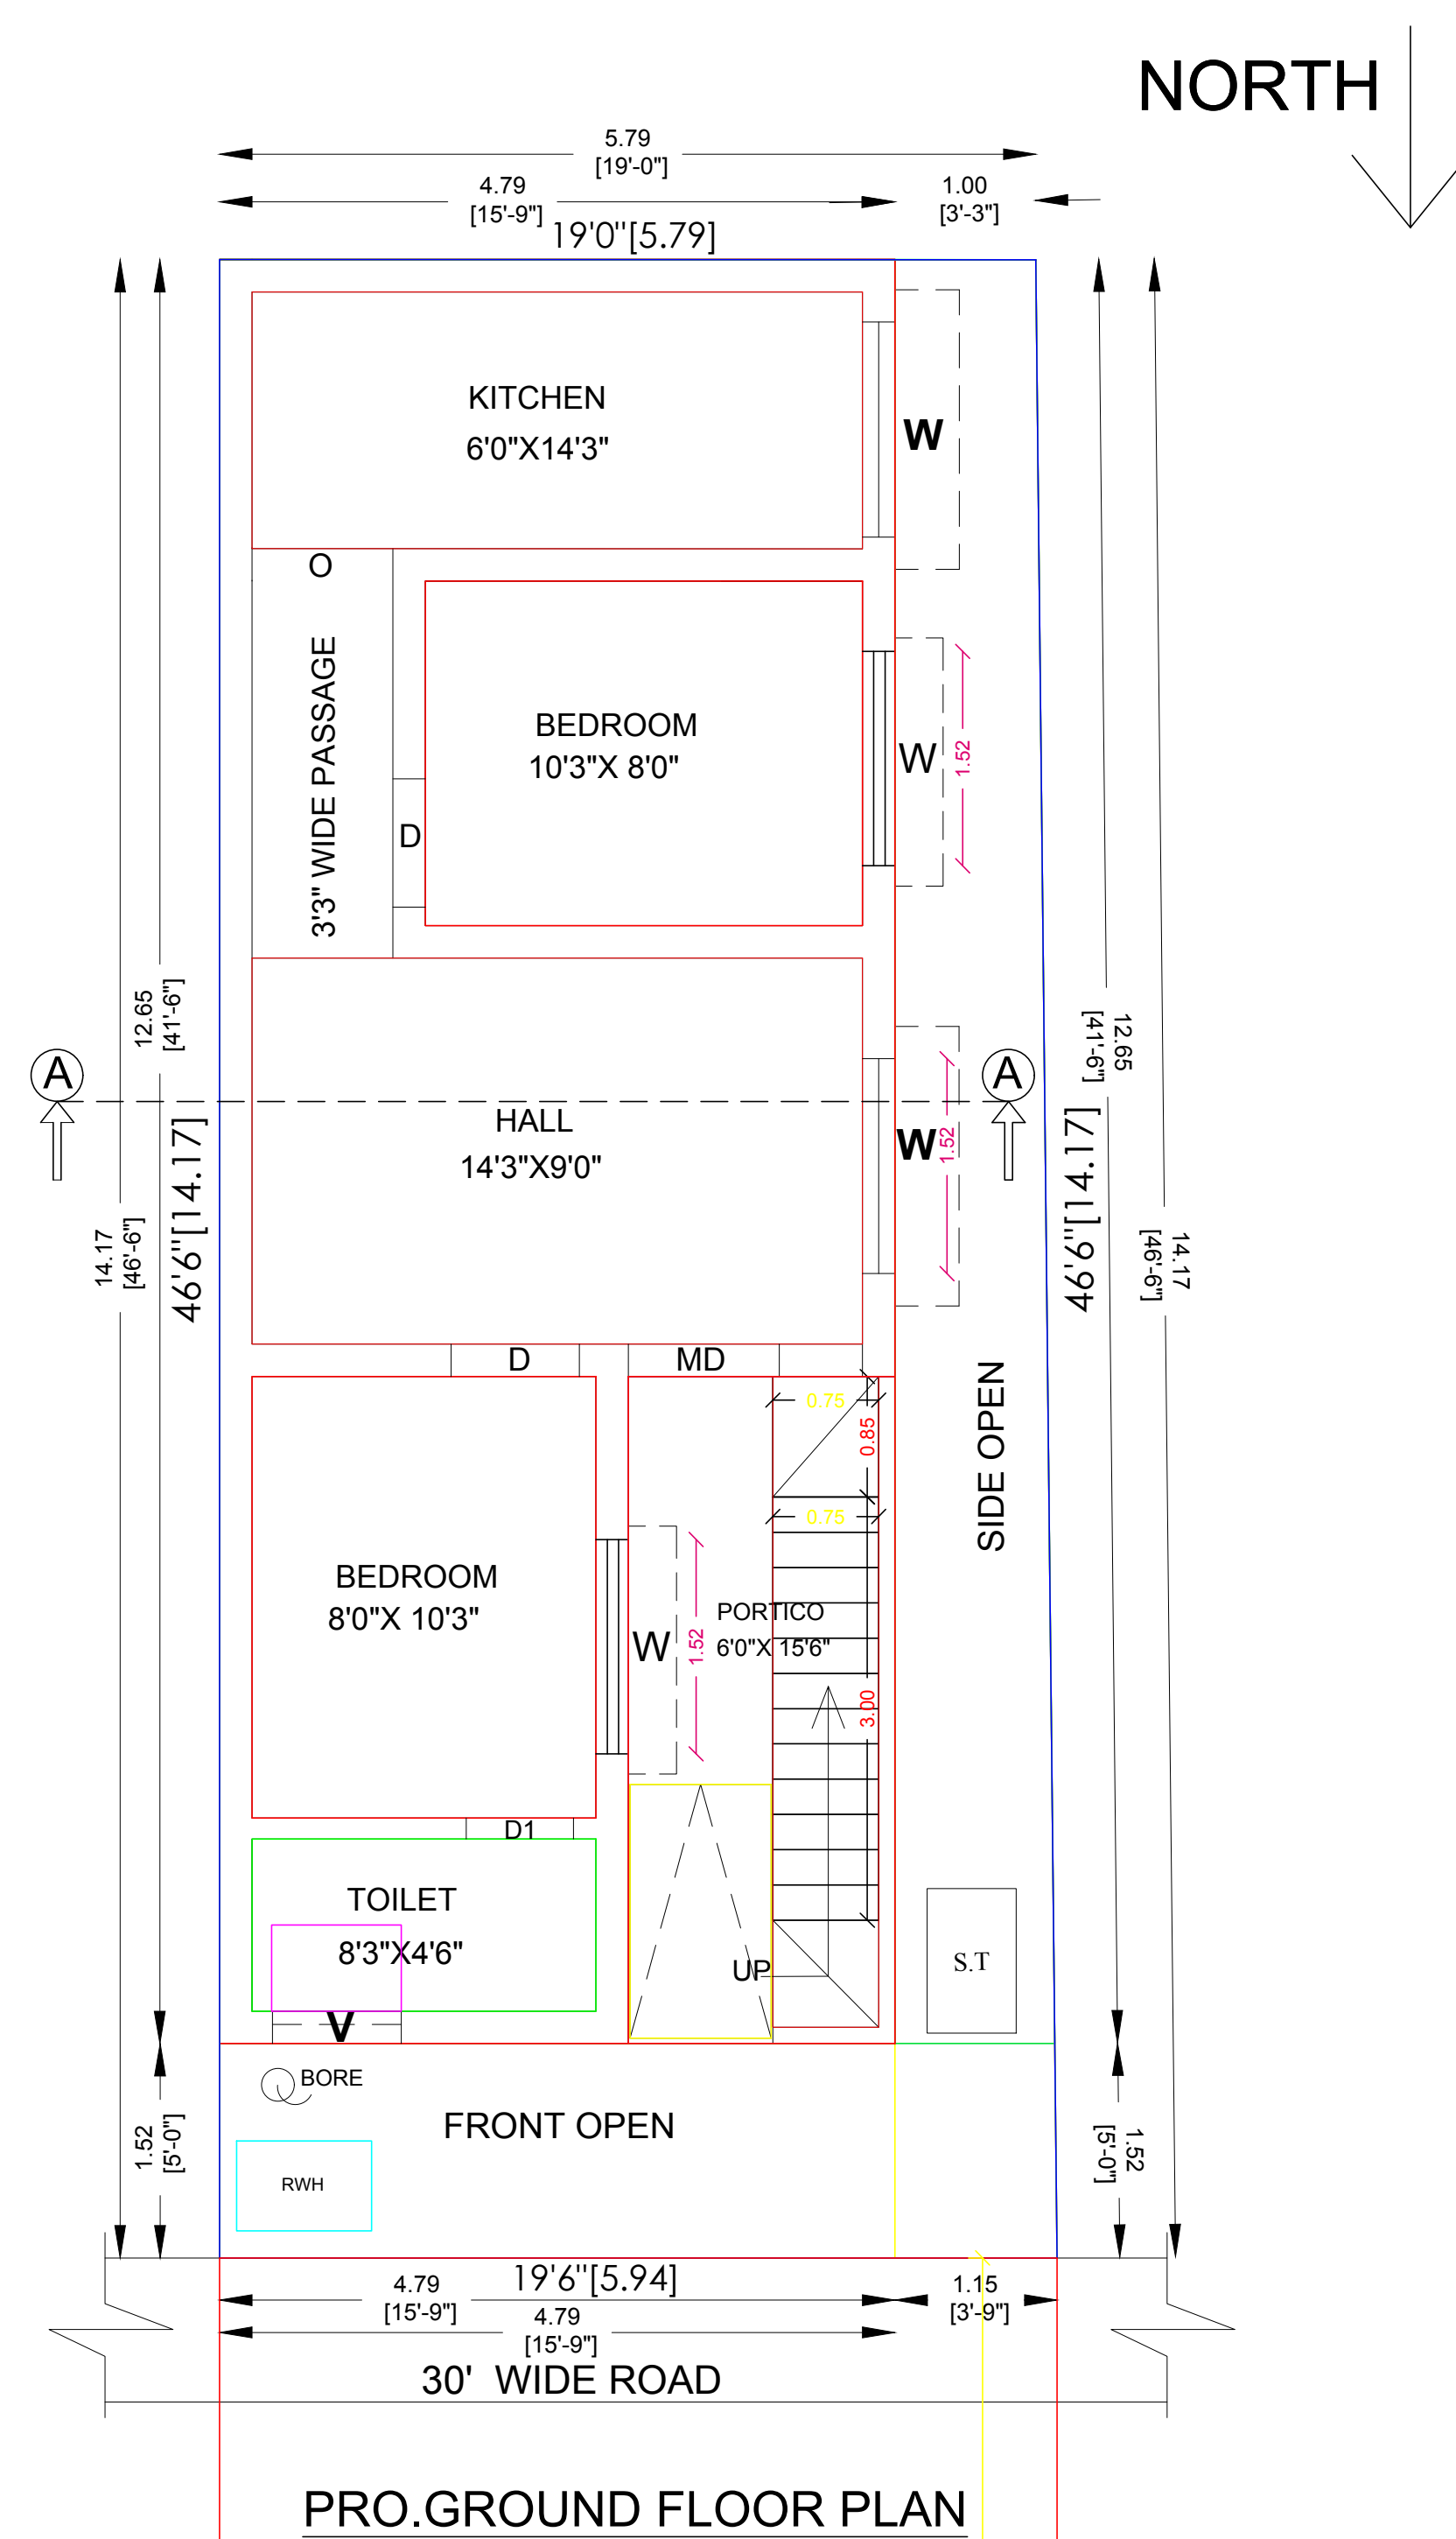




PLAN SHOWING THE PROPOSED CONSTRUCTION OF RESIDENTIAL BUILDING AT
R.S.NO : 115/1A1B2 ,PLOT NO:63 EP, PALANISAMY NAGAR, VIRAGANUR VILLAGE &
PANCHAYAT, MADURAI SOUTH TALUK, MADURAI DISTRICT.

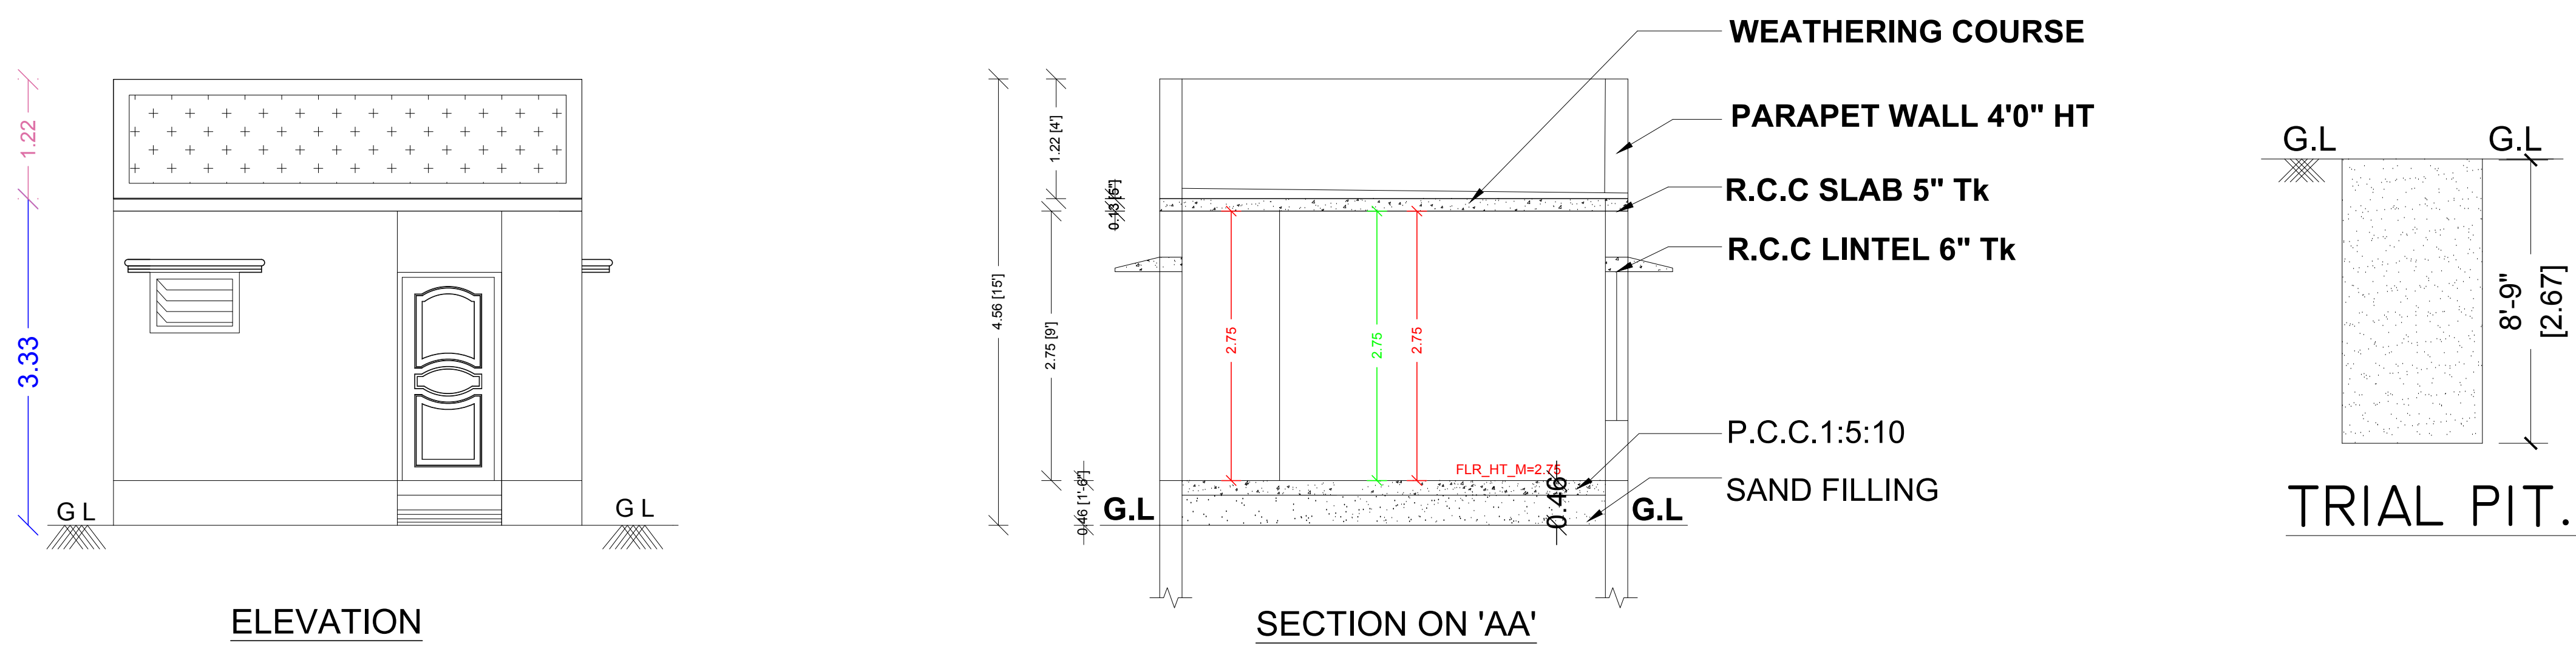

Er.M.SYED MOHAMED ADBUL KAREEM, DCE.,
Consulting Civil Engineer & Licensed Builder
Madurai Corporation-LBS No: MCRE-3104
MLPA Registration No: RE056/2019 (GR III)
Plot No: 21, 2nd East Street,K.K.Nagar,
Madurai-625020
Mob :9842077336,9080466520.

ENGINEER

SITE PLAN AT R.S.NO : 115/1A1B2 ,PLOT NO:63
EP, PALANISAMY NAGAR, VIRAGANUR
VILLAGE & PANCHAYAT, MADURAI SOUTH
TALUK, MADURAI DISTRICT.

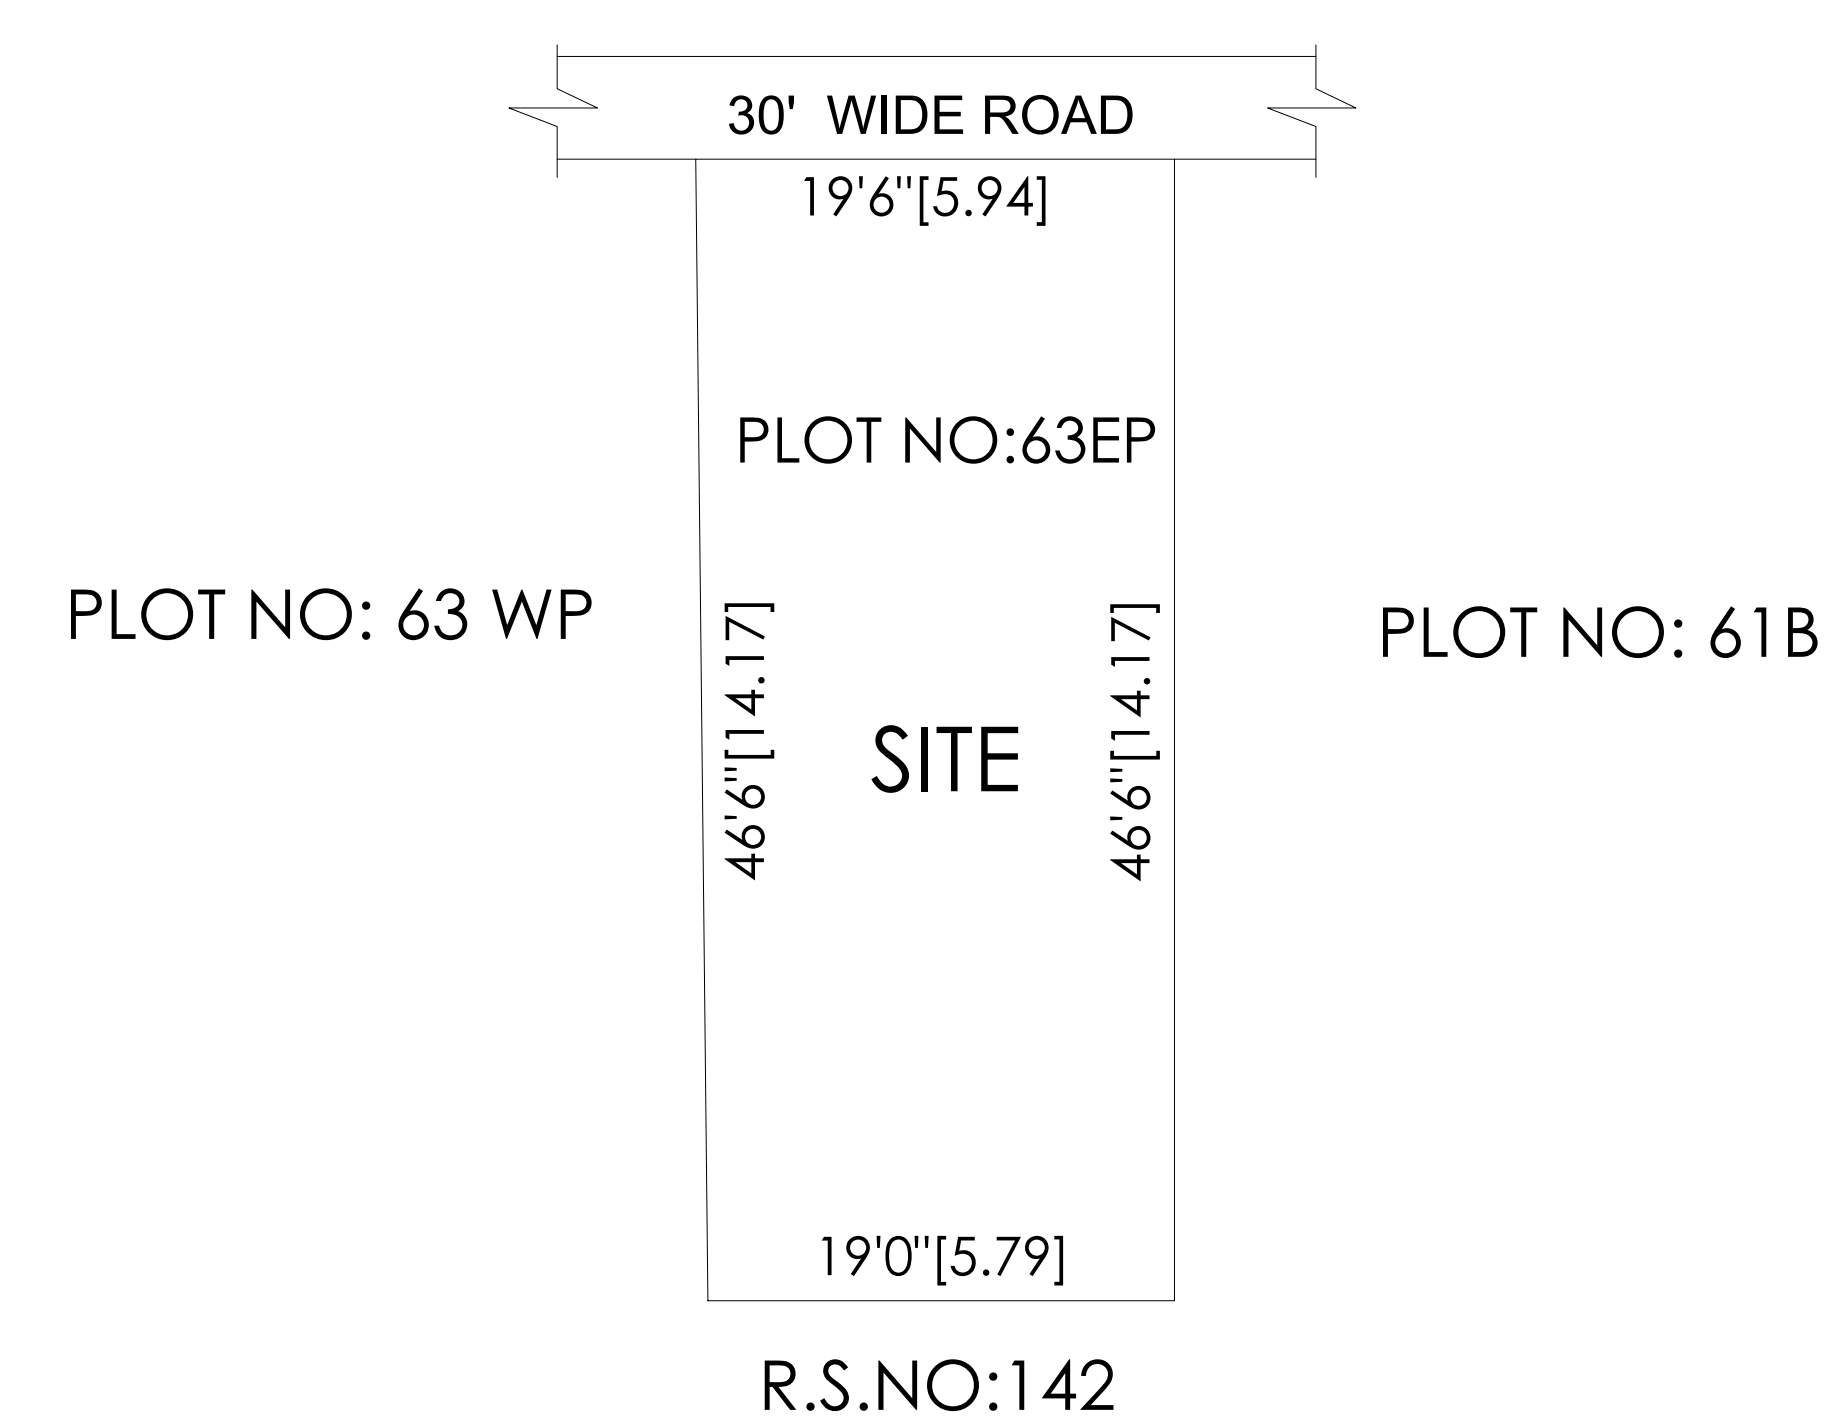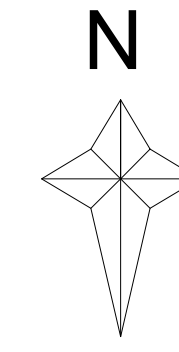

AREA STATEMENT

DETAILS	IN Sq.ft	IN Sq.m
SITE AREA	895 . 125	83 . 16
GROUND FLOOR AREA	652 . 19	60 . 59
OPEN SPACE AREA	242 . 93	22 . 57

JOINERY DETAILS

MD	MAIN DOOR	3' 6" X 7' 0"	(106 X 213)
D	DOOR	3' 0" X 7' 0"	(091 X 213)
D1	DOOR	2' 6" X 7' 0"	(075 X 213)
W	WINDOW	4' 0" X 4' 6"	(122 X 137)
V	VENTILATOR	3' 0" X 2' 0"	(091 X 061)

COLOUR INDEX

○ Site ○ Road ○ Pro

OFFICE USE

B. ASHOK KUMAR

APPLICANT