

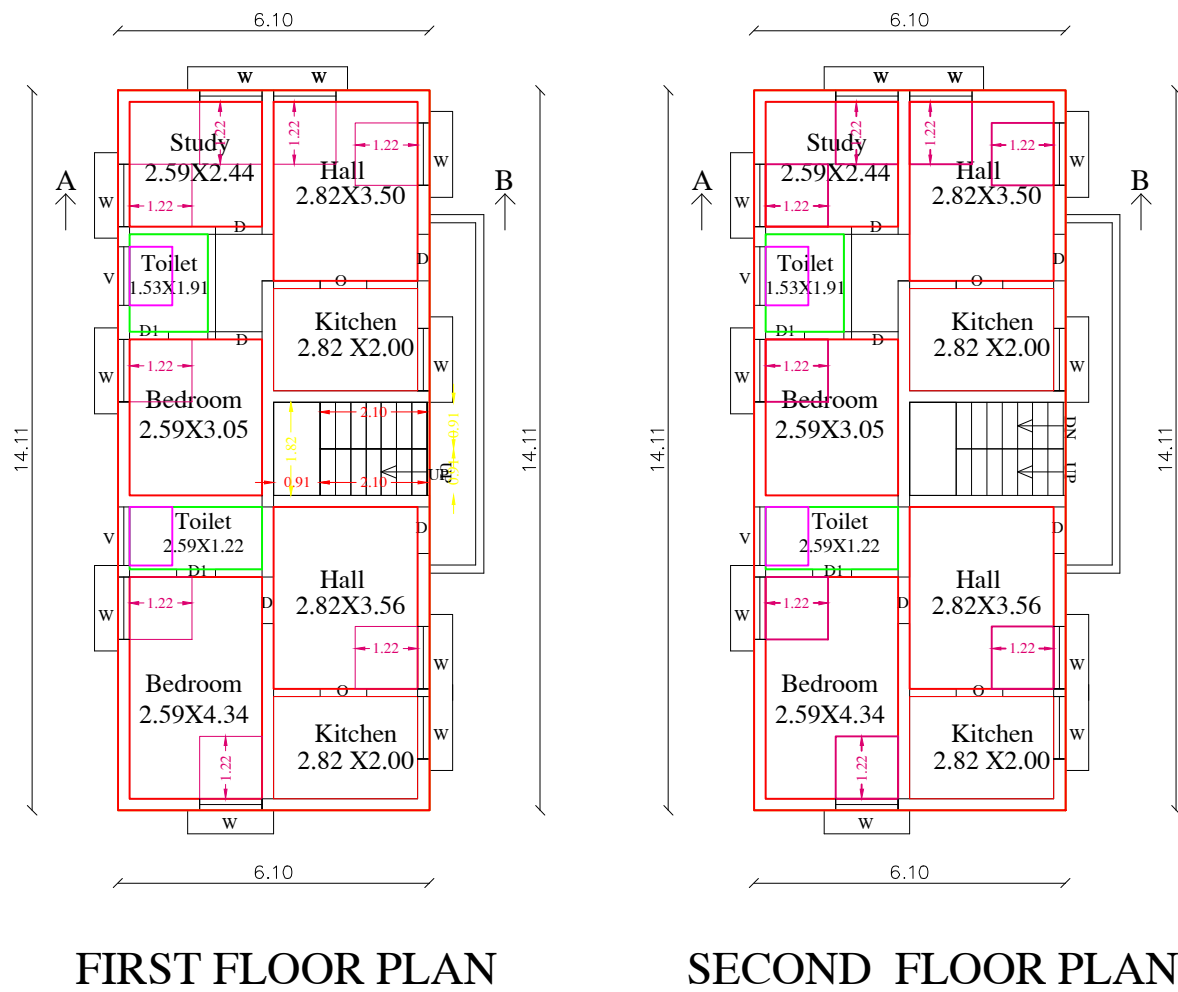
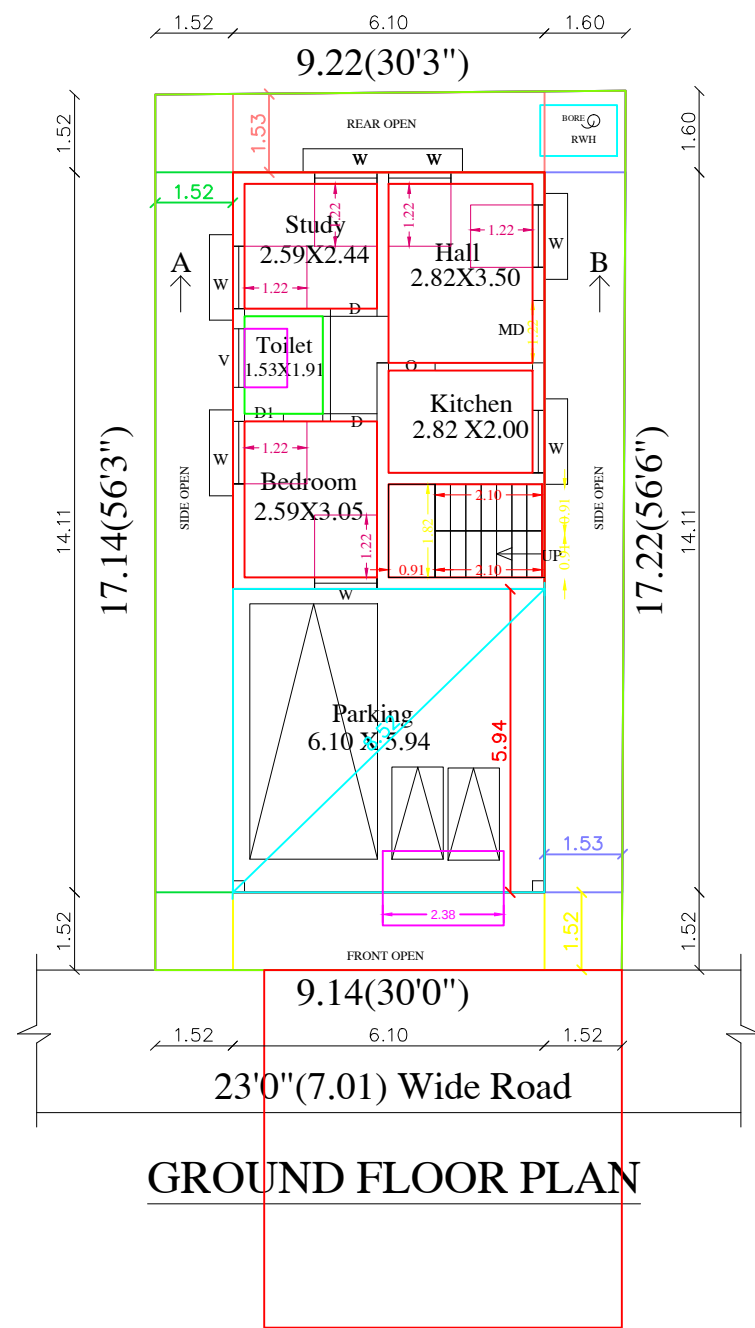


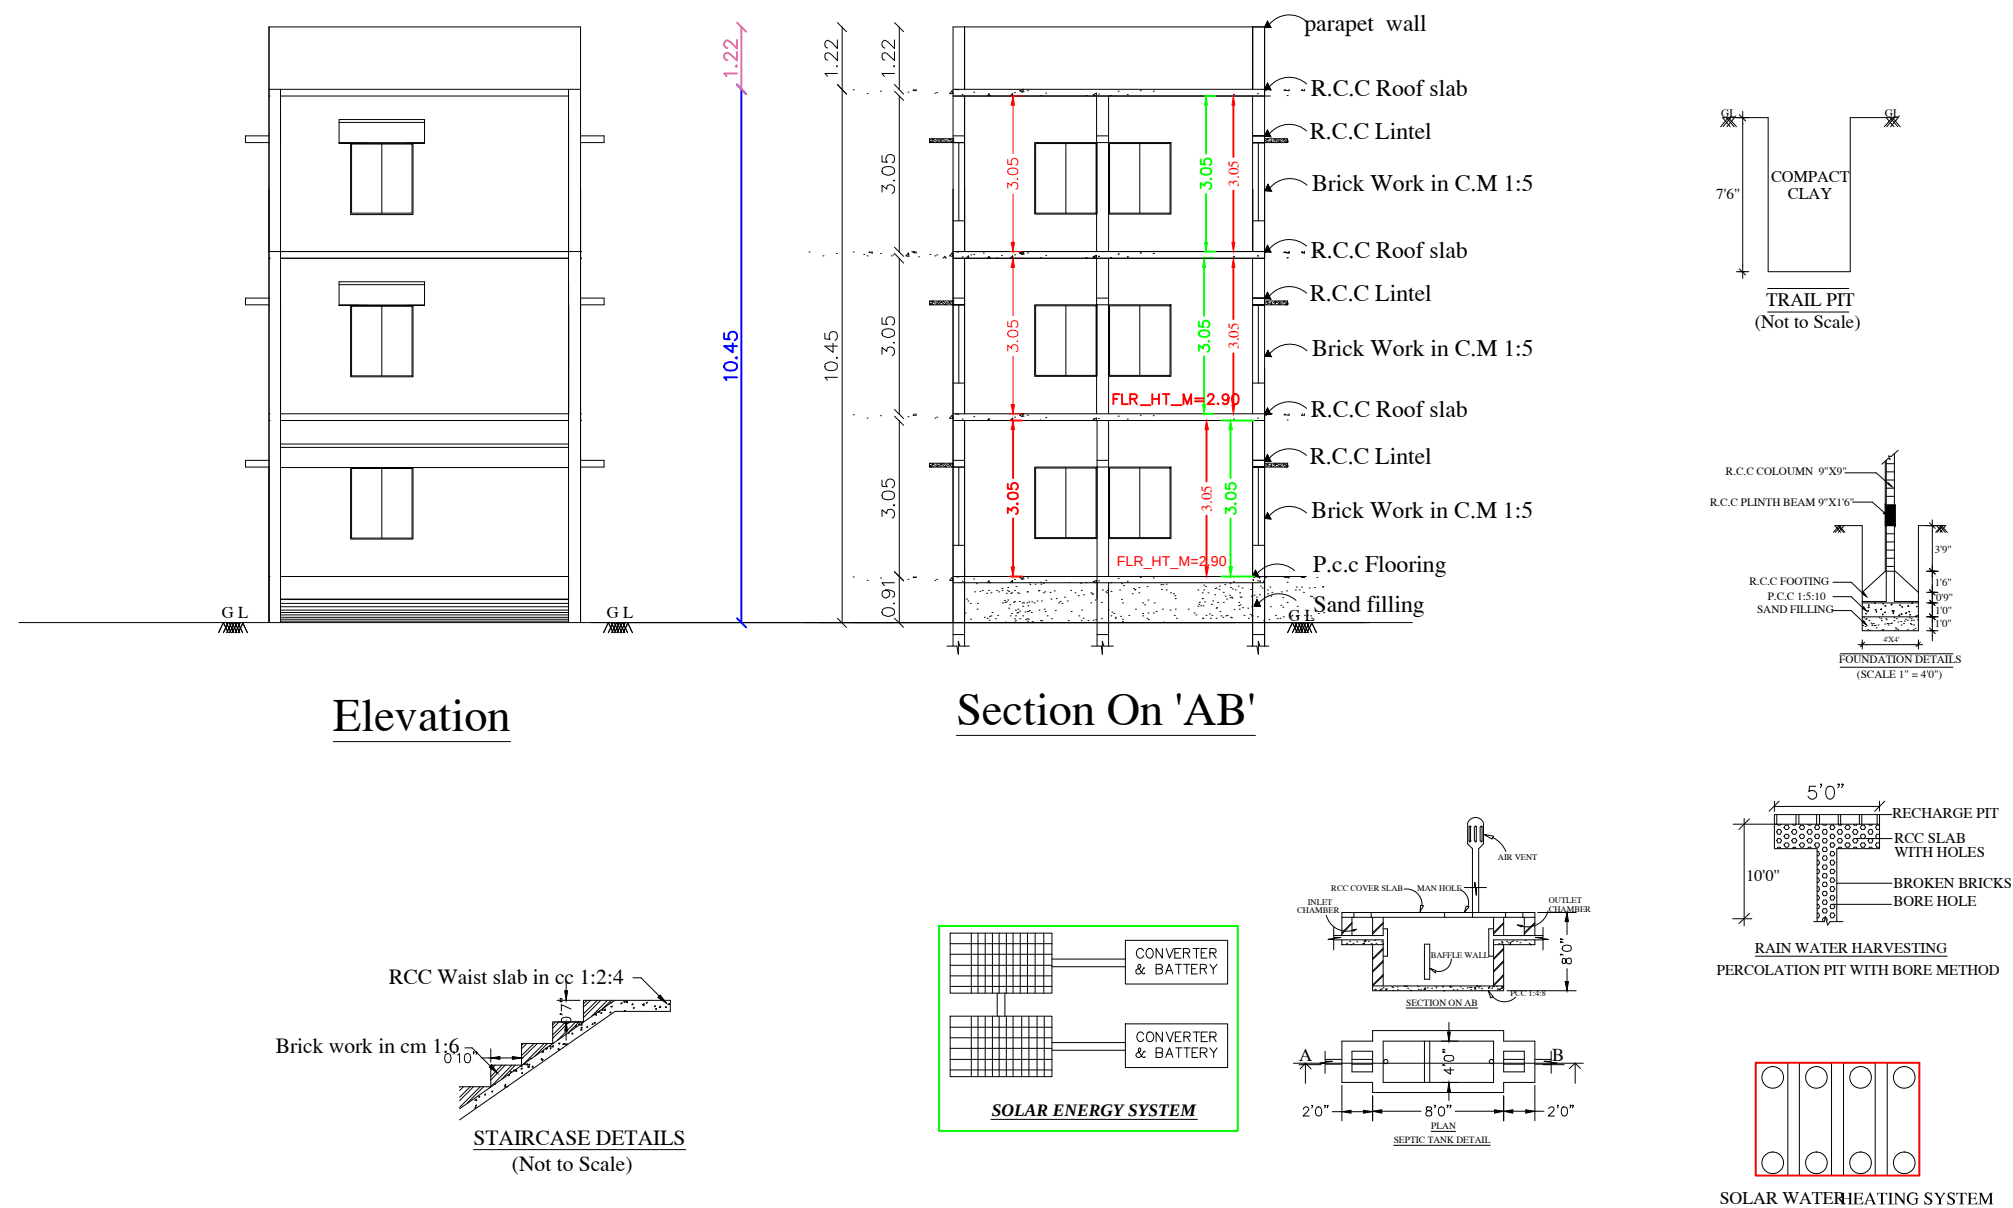

TOPO PLAN LPA Approved Layout No:56(R)/2017,Dated:27/12/2017
Approved Alanganallur Union Naga No:547/2019/T3,Dated:20/06/2019

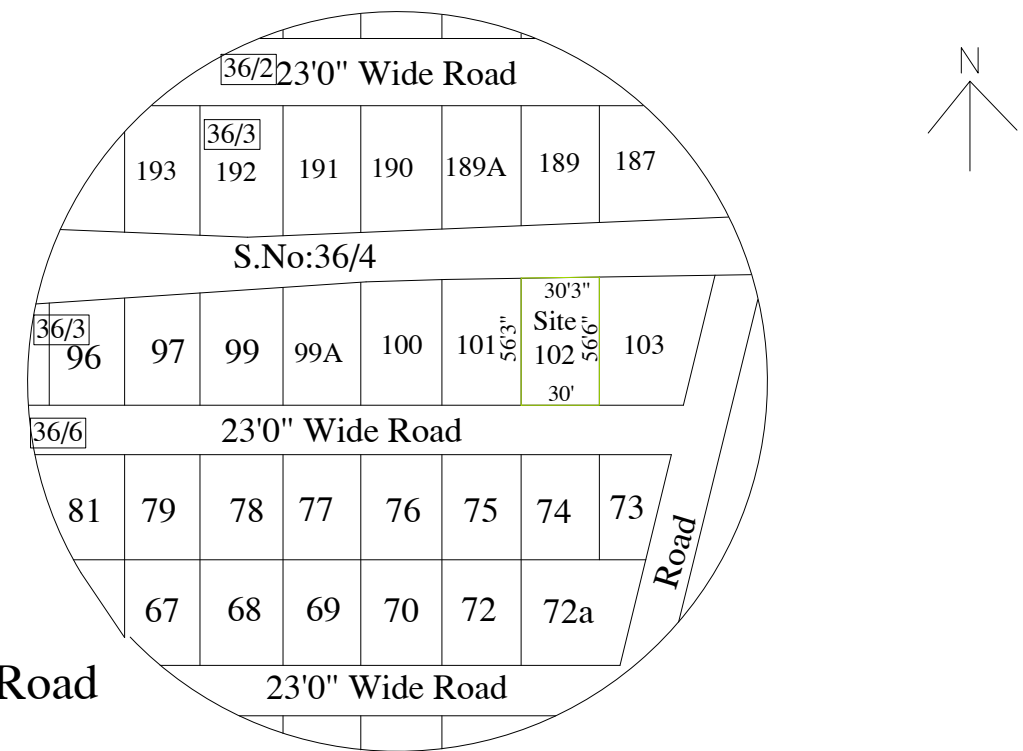

○ Site ○ Pro ○ Road

AREA STATEMENT	FSI AREA		NON-FSI AREA		TOTAL AREA		
	SQ.F T	SQ.M T	SQ.F T	SQ.M T	SQ.F T	SQ.M T	
SITE AREA(AS PER SITE)	---		---	---	1698 . 24	157 . 77	
SITE AREA(AS PER DOCUMENT)	---		---	---	1691 . 00	157 . 10	
GROUND FLOOR AREA	536.48	49.84	390.30	36.26	926 . 78	86 . 10	
FIRST FLOOR AREA	926.78	86.10	---	---	926 . 78	86 . 10	
SECOND FLOOR AREA	926.78	86.10	---	---	926 . 78	86 . 10	
OPEN SPACE AREA	---	---	---	---	764 . 22	71 . 00	
TOTAL	2390.04	222.04	390.30	36.26			
FSI = $\frac{222.04 \text{ SQM}}{157.10 \text{ SQM}}$ = 1.41 % < 2.0 %			NO.OF.CAR PARKING PROVIDED= 1 NOS NO.OF.TWO WHEELER PROVIDED= 2 NOS				
S.No	Description	Feet	Meter	S.No	Description	Feet	Meter
D	Door	3'0"X7'0"	0.91X2.13	W	Window	4'0"X4'6"	1.22X1.37
D1	Door	2'6"X7'0"	0.75X2.13	V	Ventilator	3'0"X2'0"	0.91X0.61

PLAN SHOWING THE PROPOSED CONSTRUCTION OF
A RESIDENTIAL BUILDING IN R.S.NO:36/5 & 36/6,SUB
- DIVISION PATTA NO:849,UDR.S.NO:36/5C2&36/61,AT
PLOT.NO:102,SABARI GARDENS,KUMARAM VILLAGE
KOTTAIMEDU PANCHAYAT,VADIPATTI TALUK,
MADURAI.

*All dimensions are in feet and inches and those with in brackets with in mm
*Sewage line connected to Septic Tank main line

SCALE : 1"=8'0"

Office use only

Prabhakaran Vijayapandian
APPLICANT

ENGINEER