


PLAN SHOWING THE PROPOSED CONSTRUCTION OF RESIDENTIAL BUILDING AT R.S.NO : 137/3 ,AS PER PATT
R.S.NO:137/3A1C, PATT
NO:1400, PLOT NO:129,SHANMUGA RAJA NAGAR EXTENTION, VIRAGANUR VILLAGE,
VIRAGANUR PANCHAYAT, MADURAI SOUTH TALUK,

SITE PLAN: AT R.S.NO : 137/3 ,AS PER PATT
R.S.NO 137/3,PATT
NO:1400, PLOT NO:129, SHANMUGA
RAJA NAGAR EXTENTION, VIRAGANUR VILLAGE,
VIRAGANUR PANCHAYAT, MADURAI SOUTH TALUK,
MADURAI DISTRICT.

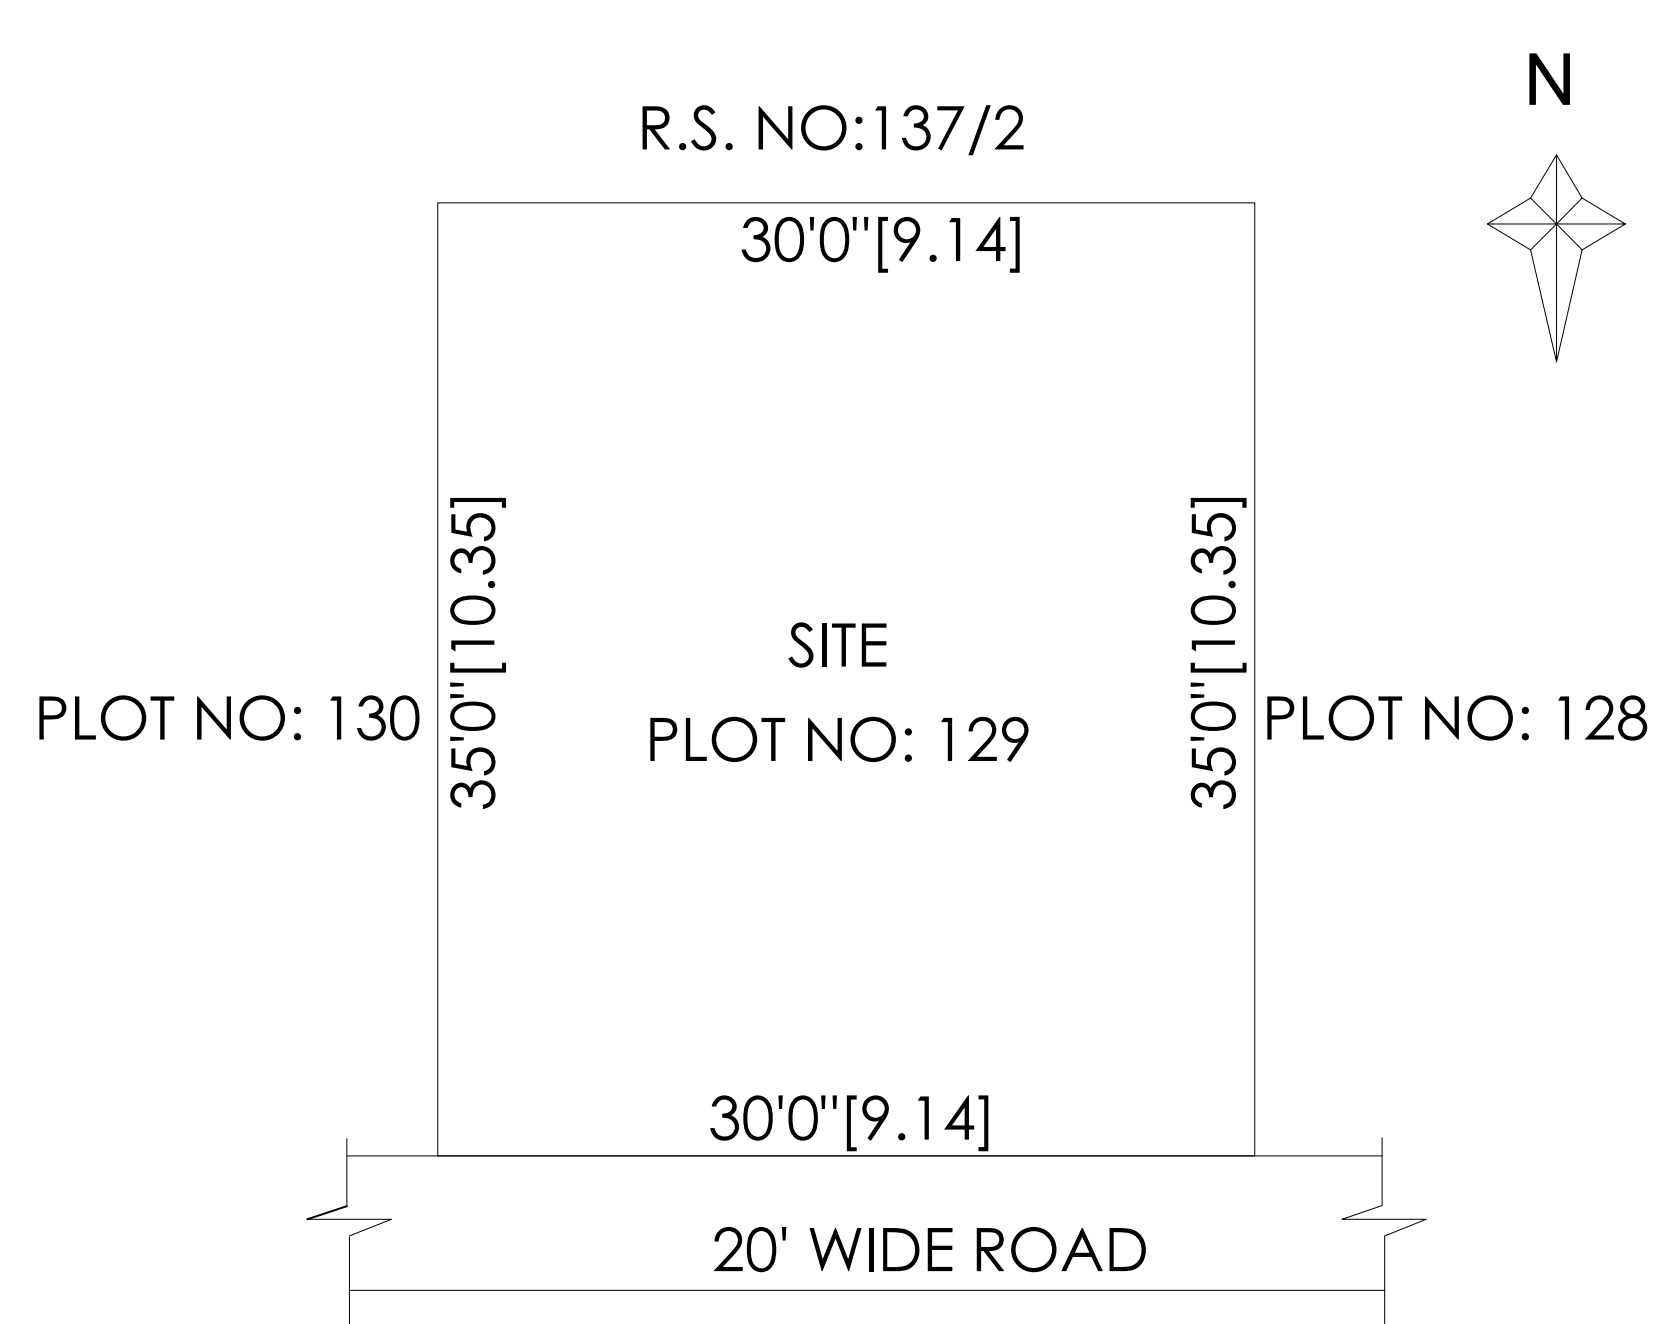


AREA STATEMENT		
DETAILS	IN Sq.ft	IN Sq.m
SITE AREA	1050 . 00	97 . 54
GROUND FLOOR AREA	702 . 45	65 . 26
FIRST FLOOR AREA	702 . 45	65 . 26
OPEN SPACE AREA	347 . 55	32 . 28

JOINERY DETAILS			
MD	MAIN DOOR	3' 6" X 7' 0"	(106 X 213)
D	DOOR	3' 0" X 7' 0"	(091 X 213)
D1	DOOR	2' 6" X 7' 0"	(075 X 213)
W	WINDOW	4' 0" X 4' 6"	(122 X 137)
V	VENTILATOR	3' 0" X 2' 0"	(091 X 061)


COLOUR INDEX ☐ Site ☐ Road ☐ Pro

OFFICE USE


G.MURUGESWARI
APPLICANT

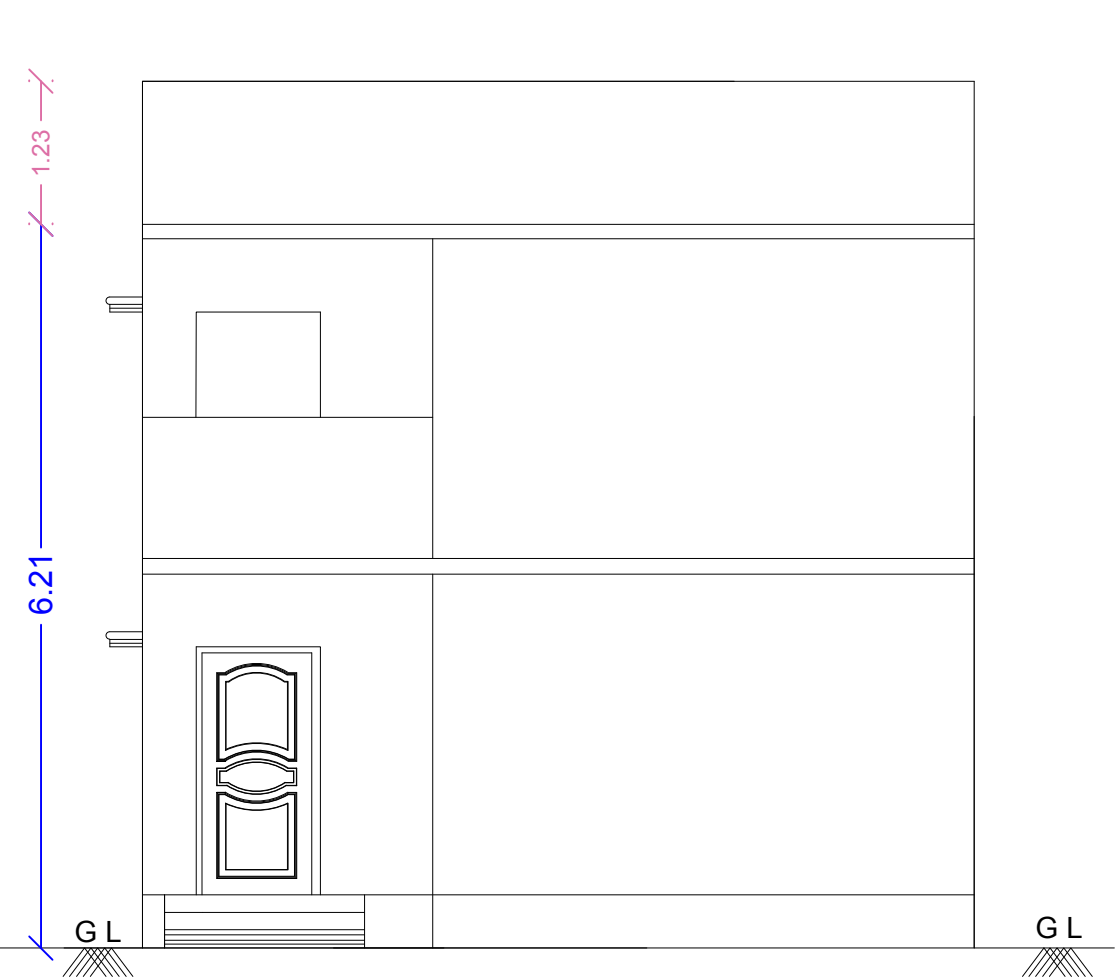


ELEVATION

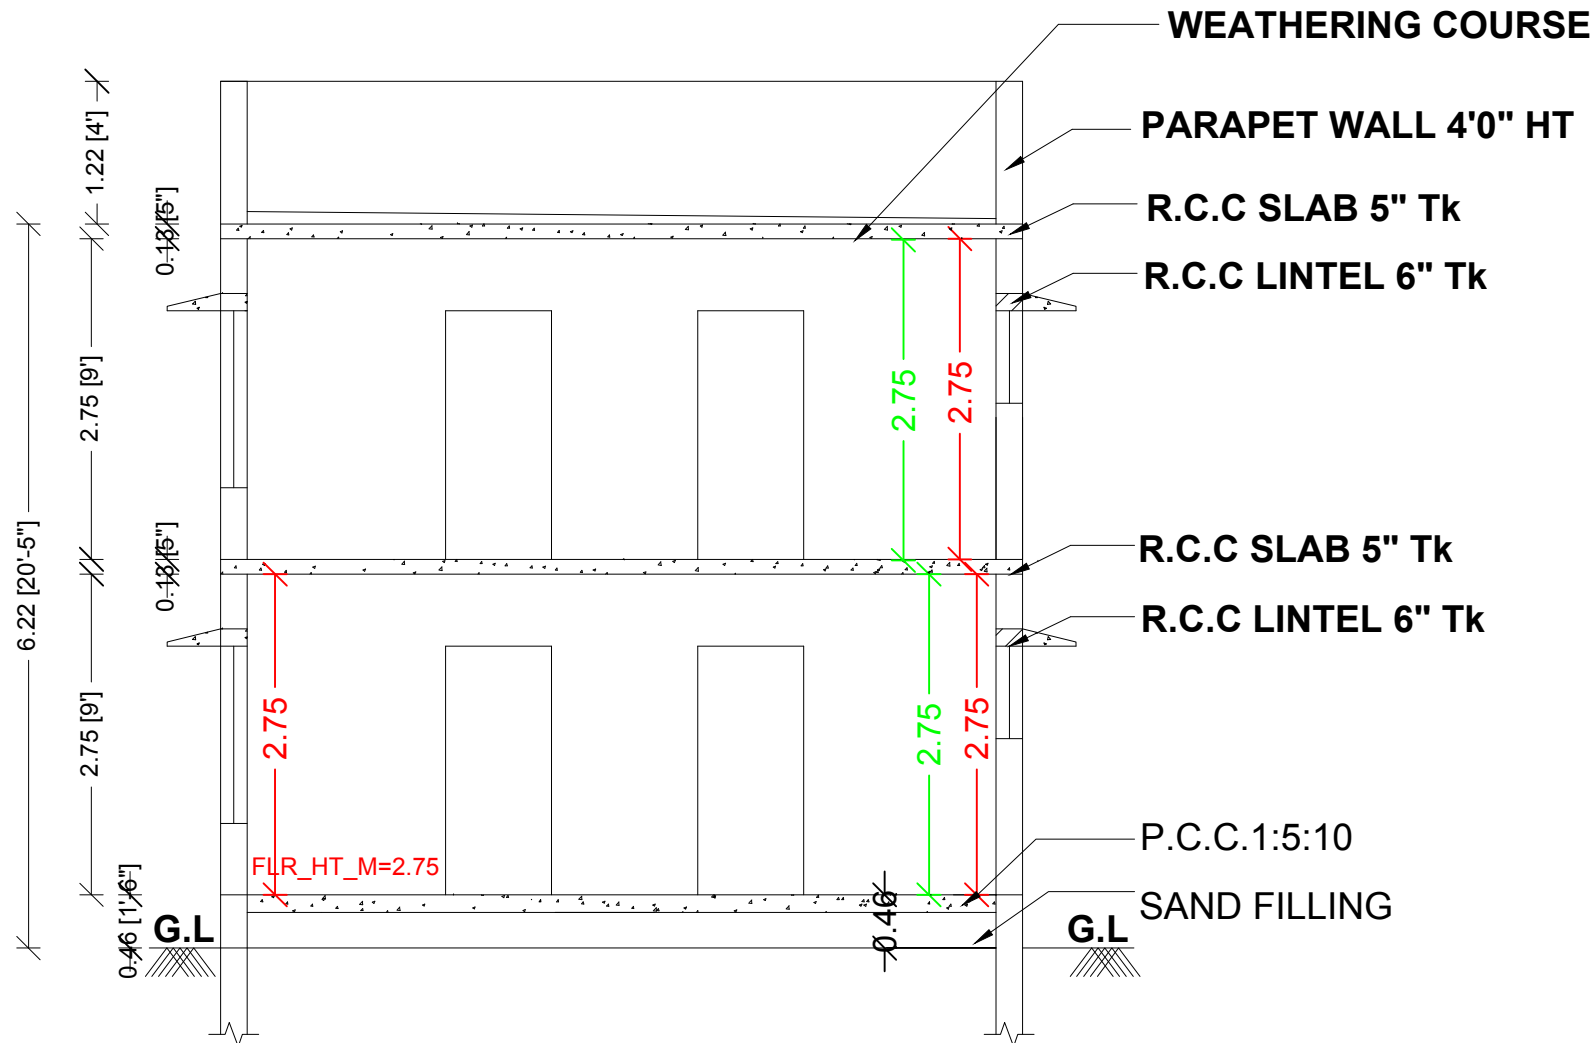


SECTION ON 'AA'

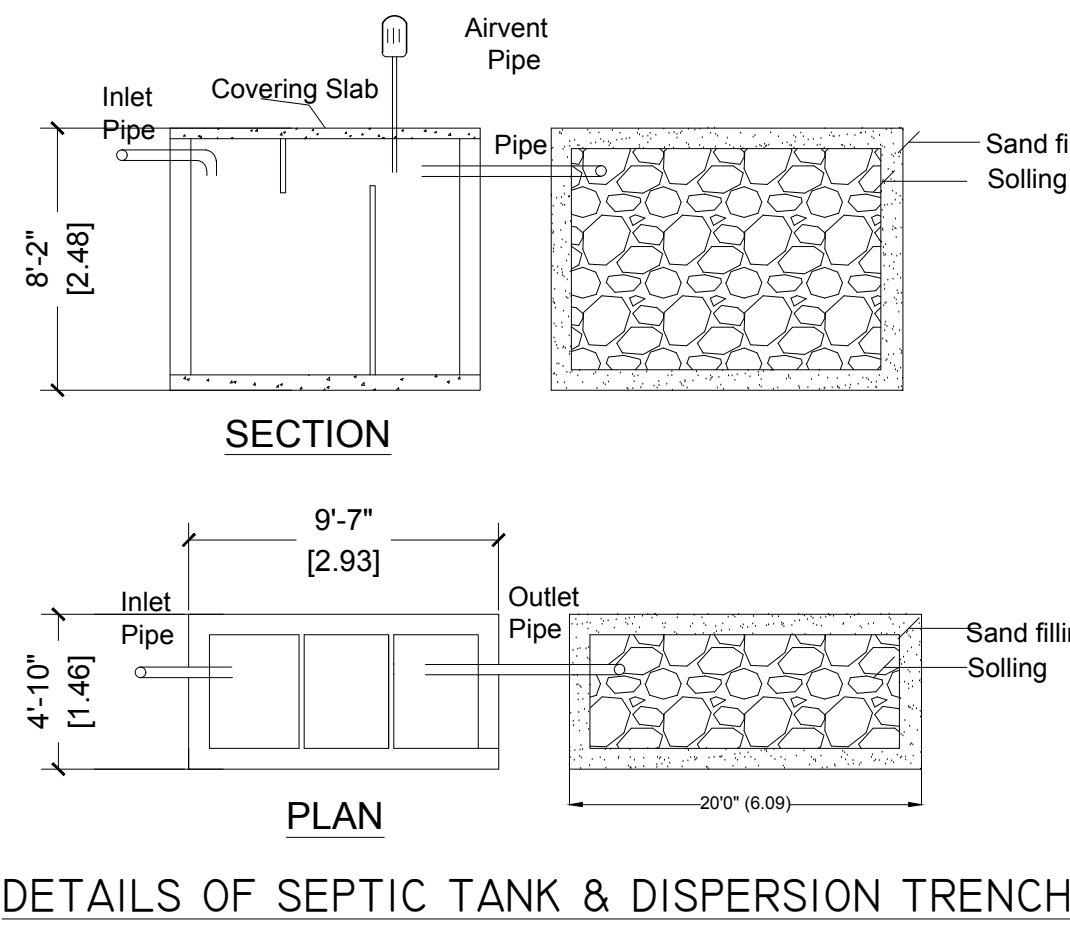


DETAILS OF SEPTIC TANK & DISPERSION TRENCH

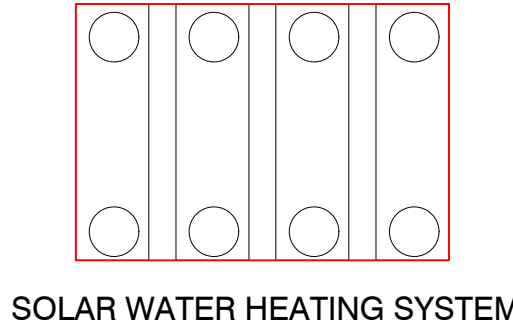


SOLAR WATER HEATING SYSTEM

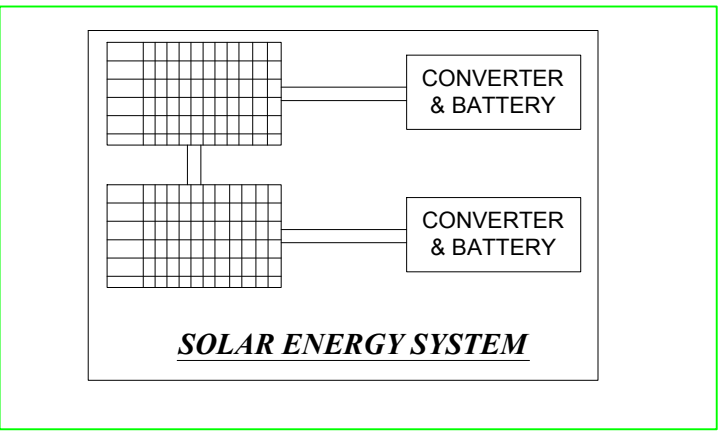


SOLAR ENERGY SYSTEM

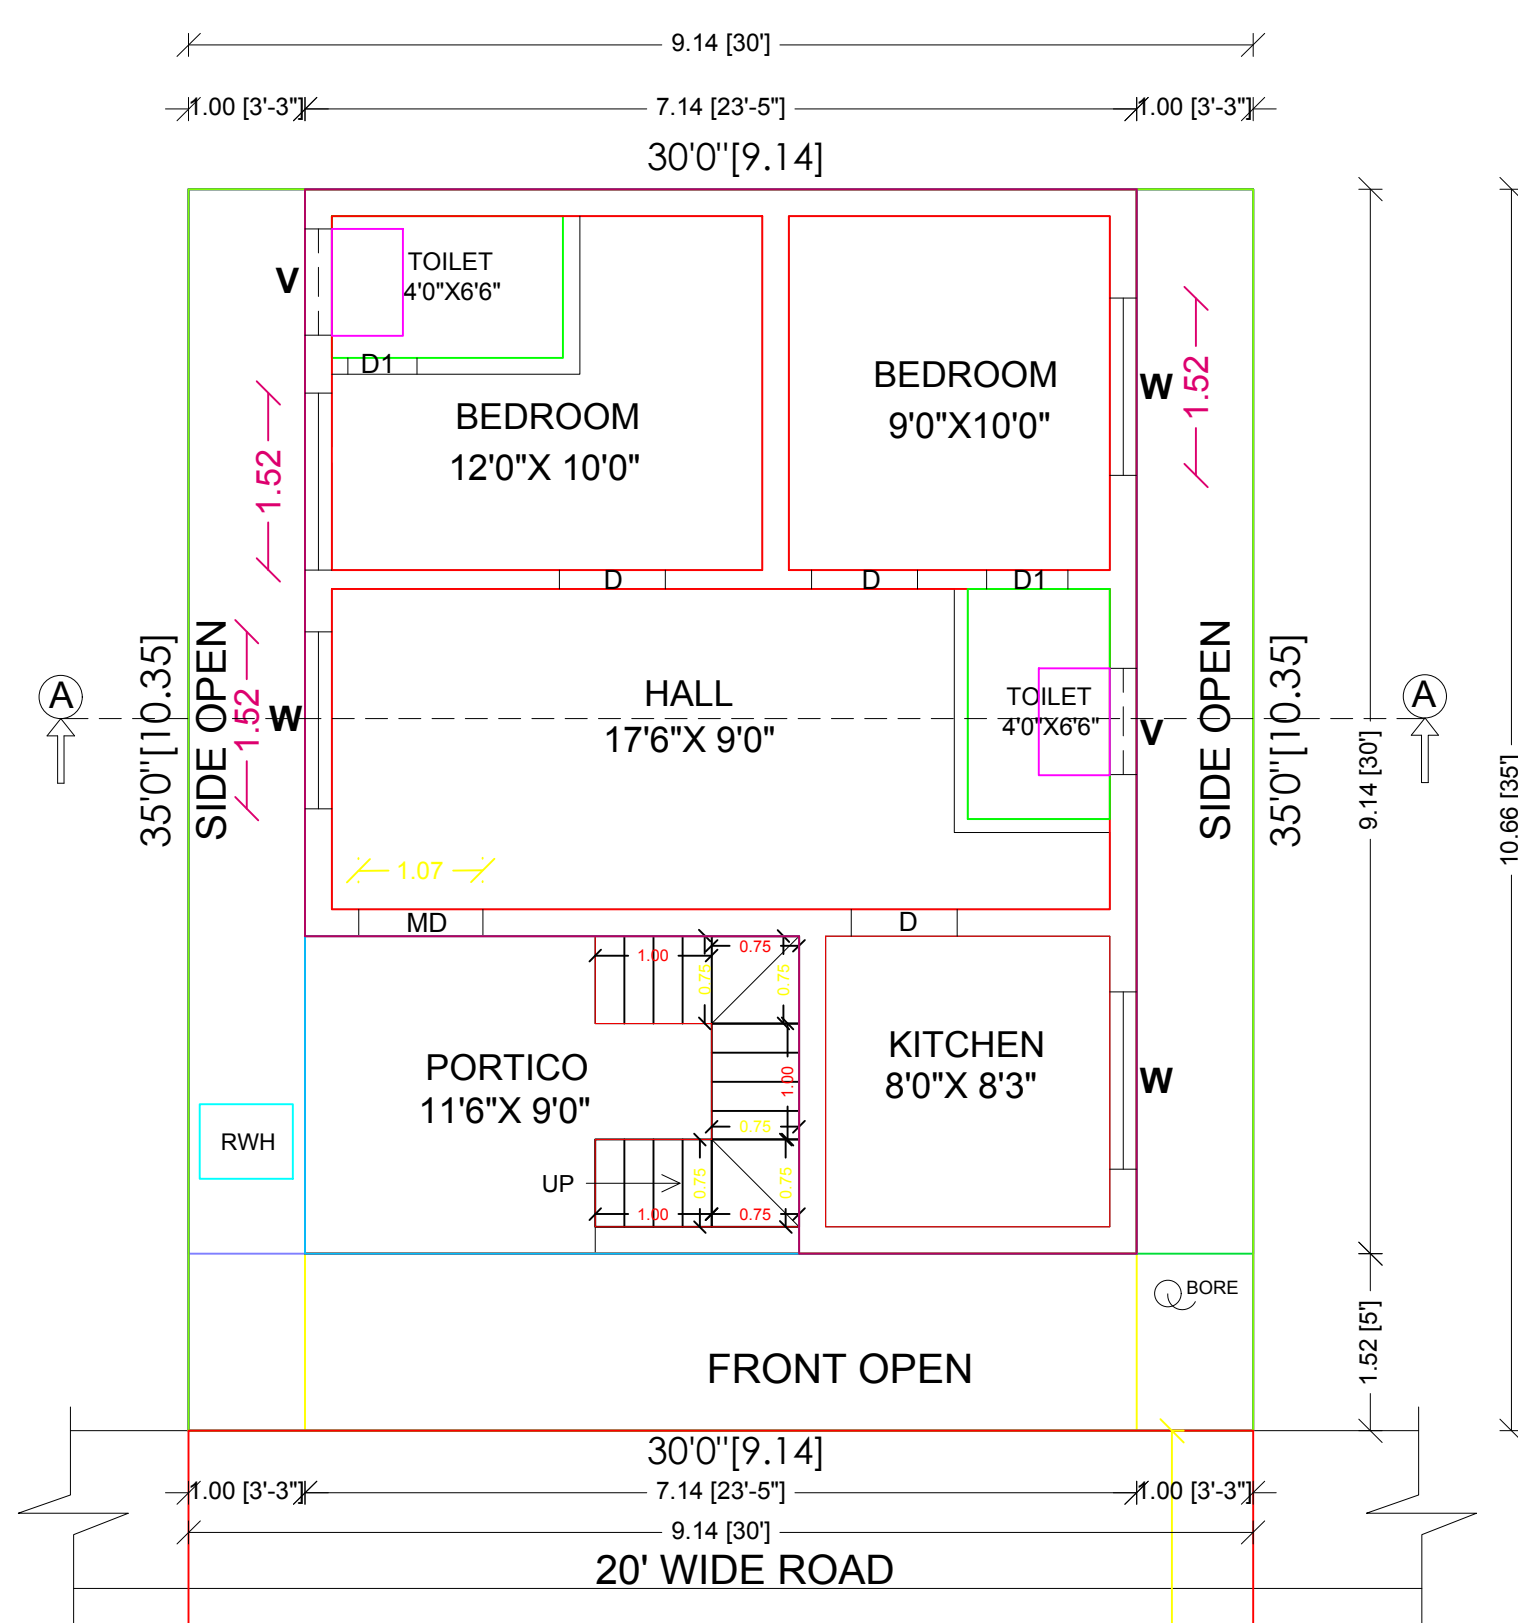


PRO.GROUND FLOOR PLAN

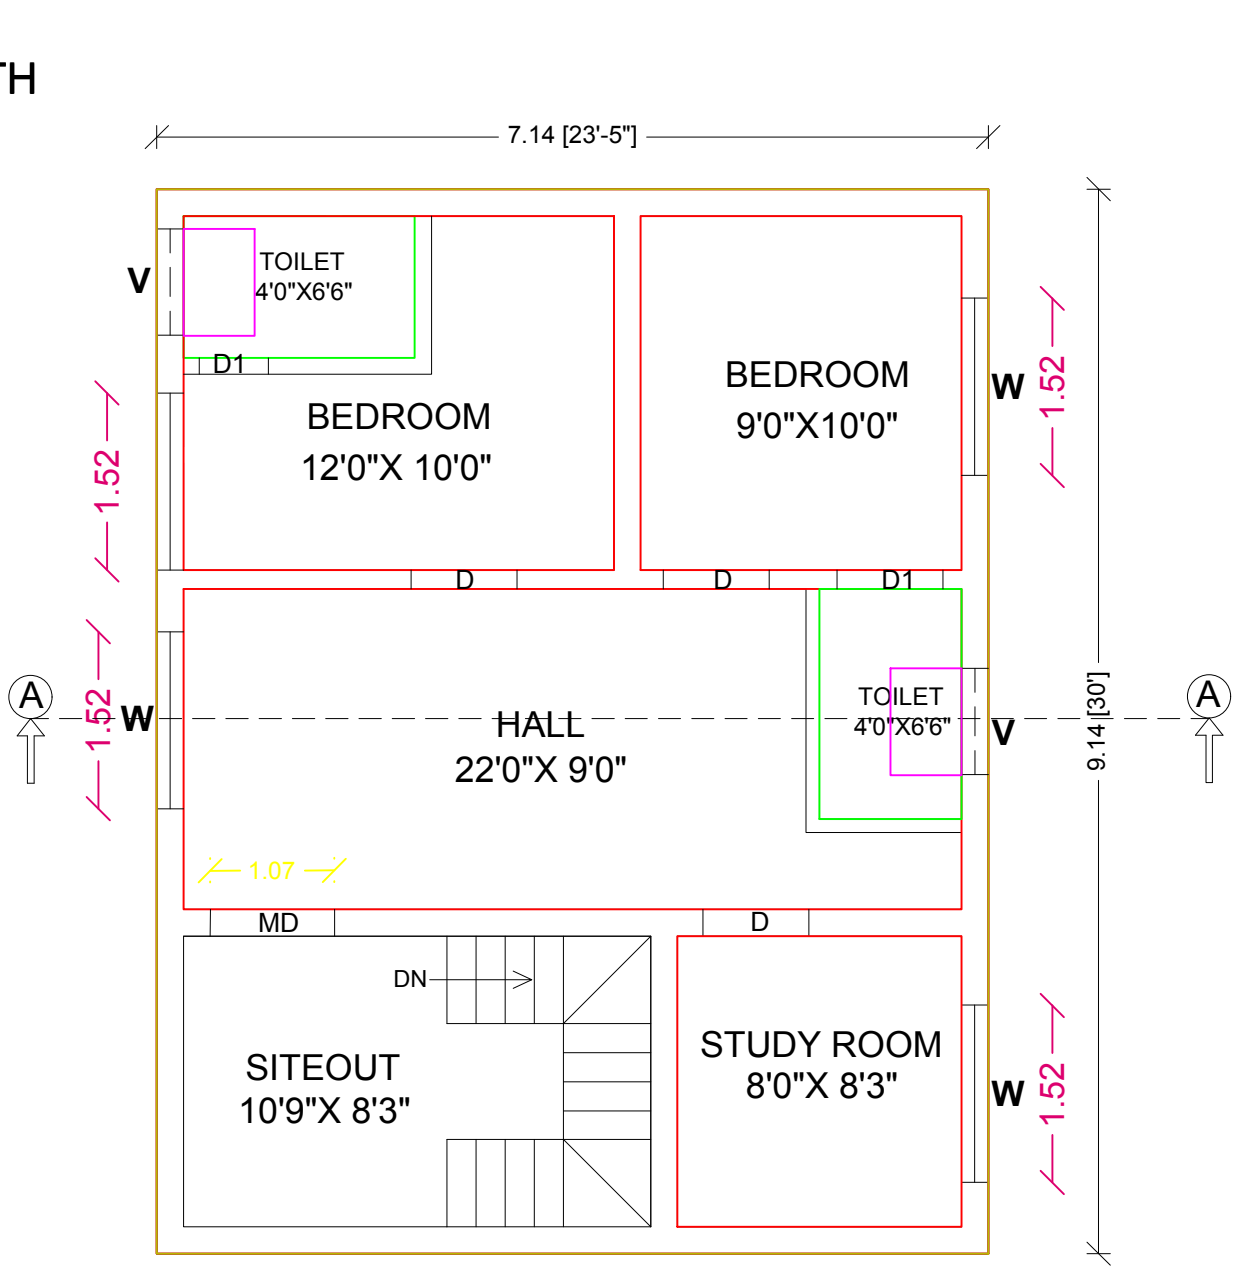


PRO.FIRST FLOOR PLAN

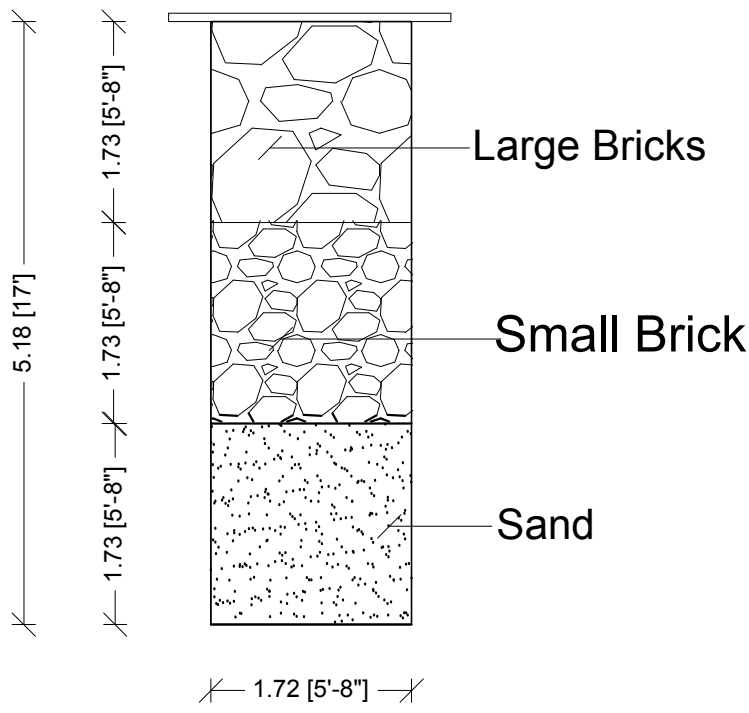


SECTION OF RAIN WATER COLLECTION PITS (NTS)

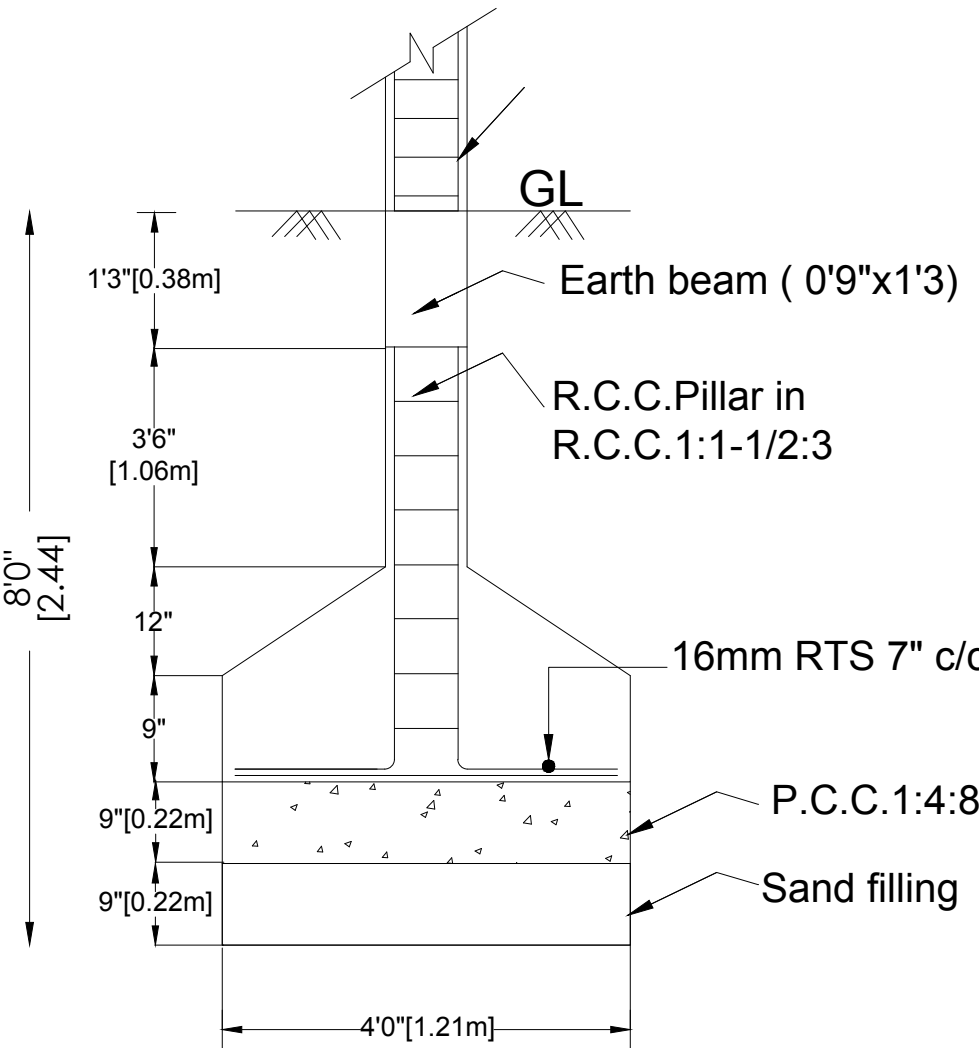

FOUNDATION DETAILS

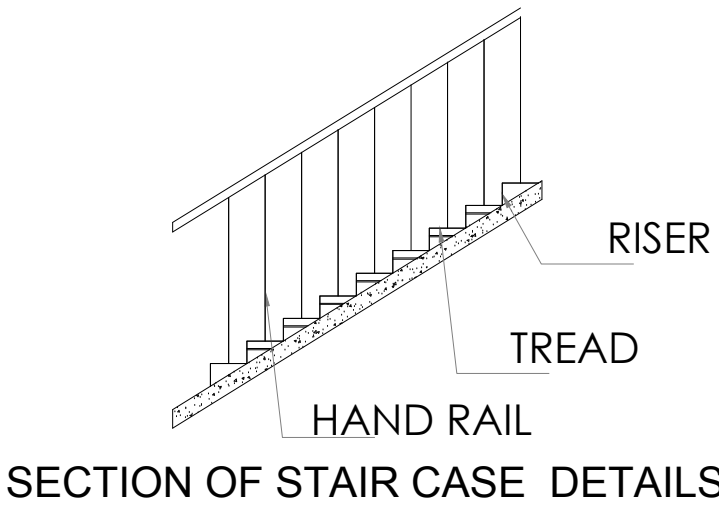

SECTION OF STAIR CASE DETAILS

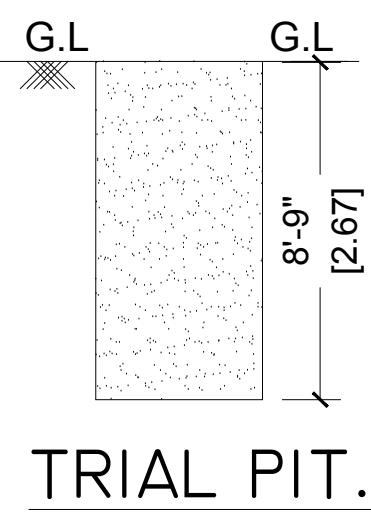

TRIAL PIT.

Er.M.SYED MOHAMED ADBUL KAREEM, DCE.,
Consulting Civil Engineer & Licensed Builder
Madurai Corporation-LBS No: MCRE-3104
MLPA Registration No: RE056/2019 (GR III)
Plot No: 21, 2nd East Street,K.K.Nagar,
Madurai-625020
Mob :9842077336,9080466520.
ENGINEER