



PLAN SHOWING THE PROPOSED NEW CONSTRUCTION OF A RESIDENTIAL BUILDING IN,
S.NO: 85/2A1A Part, PLOT NO: EWS-A-0905 AT THOPPUR S& S SCHEME, MADURAI SOUTH TALUK,
THIRUPARANKUNDRAM PANCHAYAT UNION, MADURAI DISTRICT.

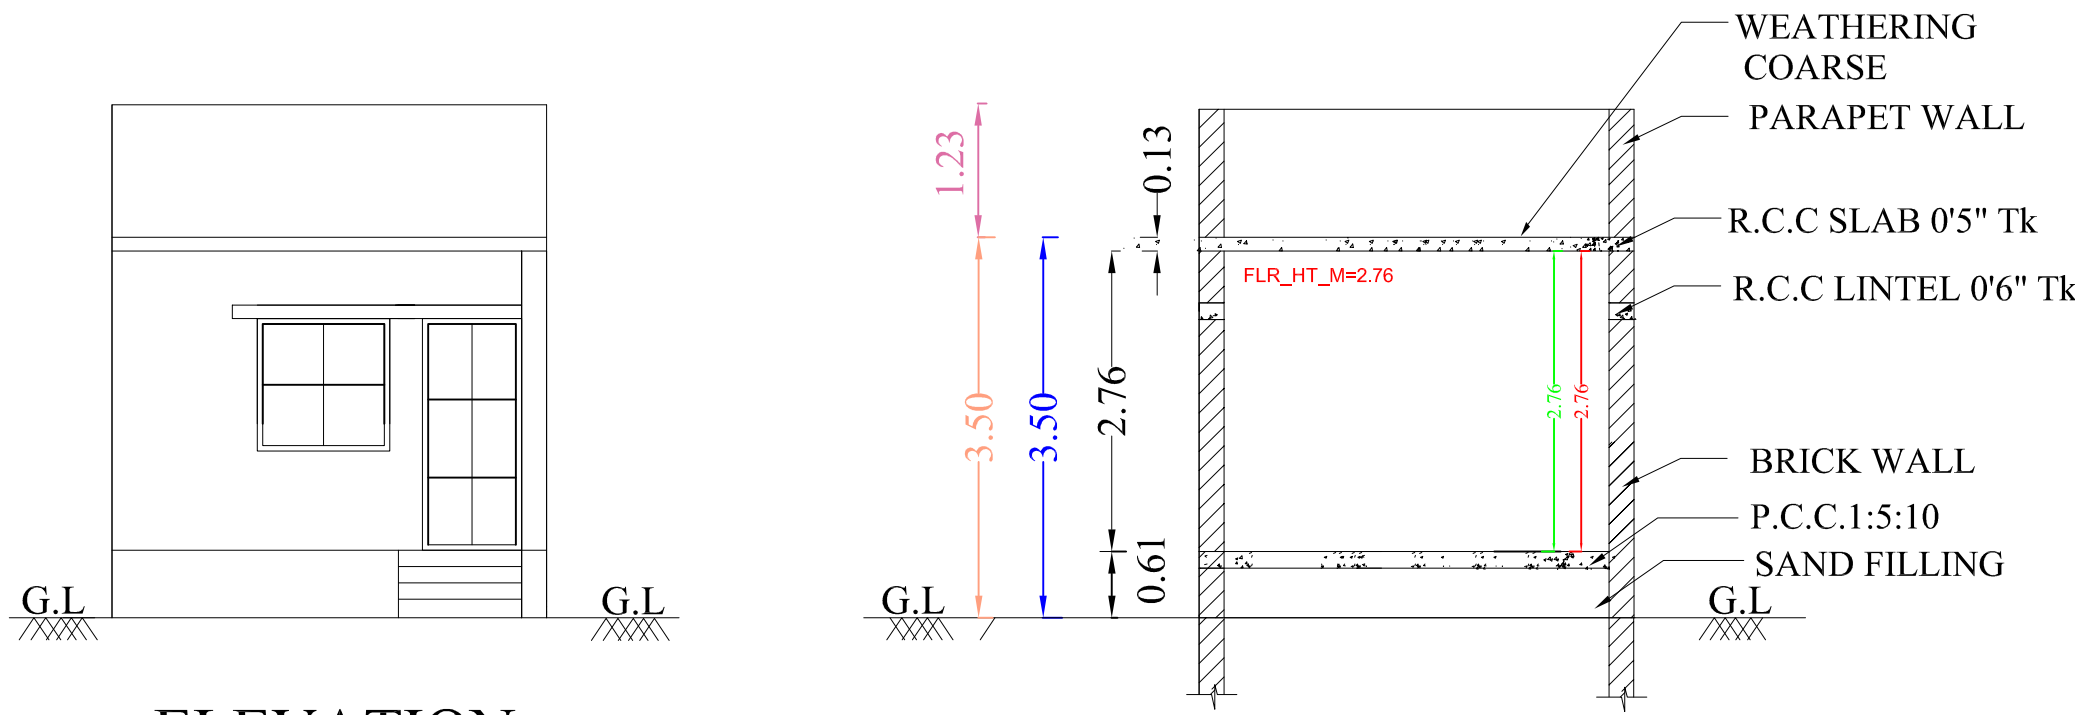


ELEVATION


SECTION ON A - A

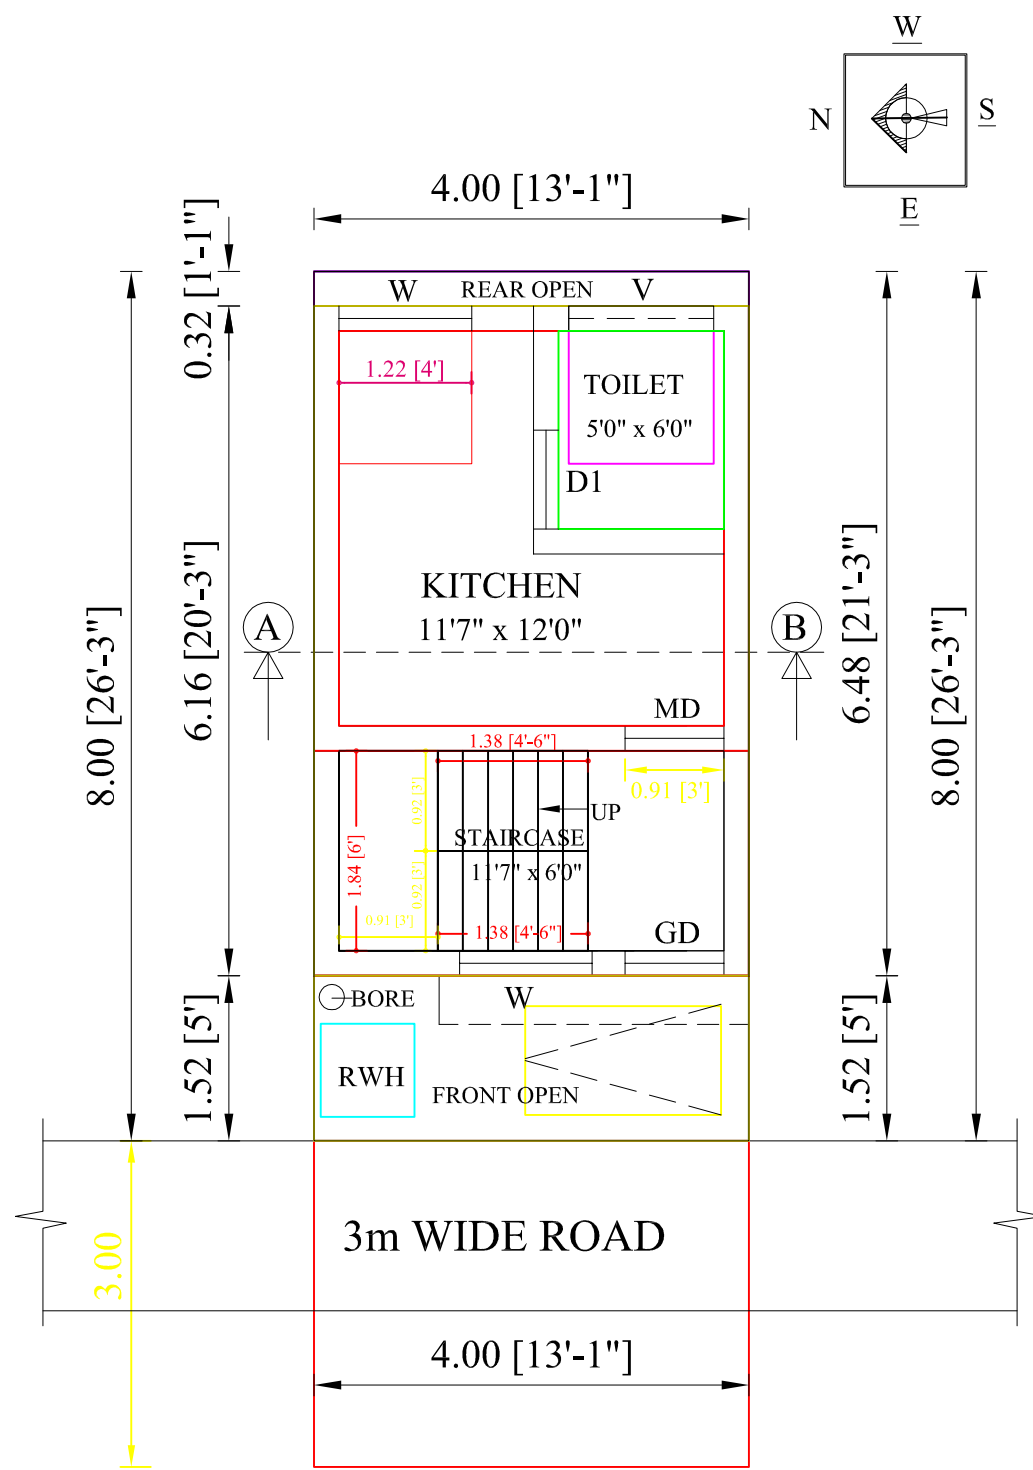

PRO. GROUND FLOOR PLAN

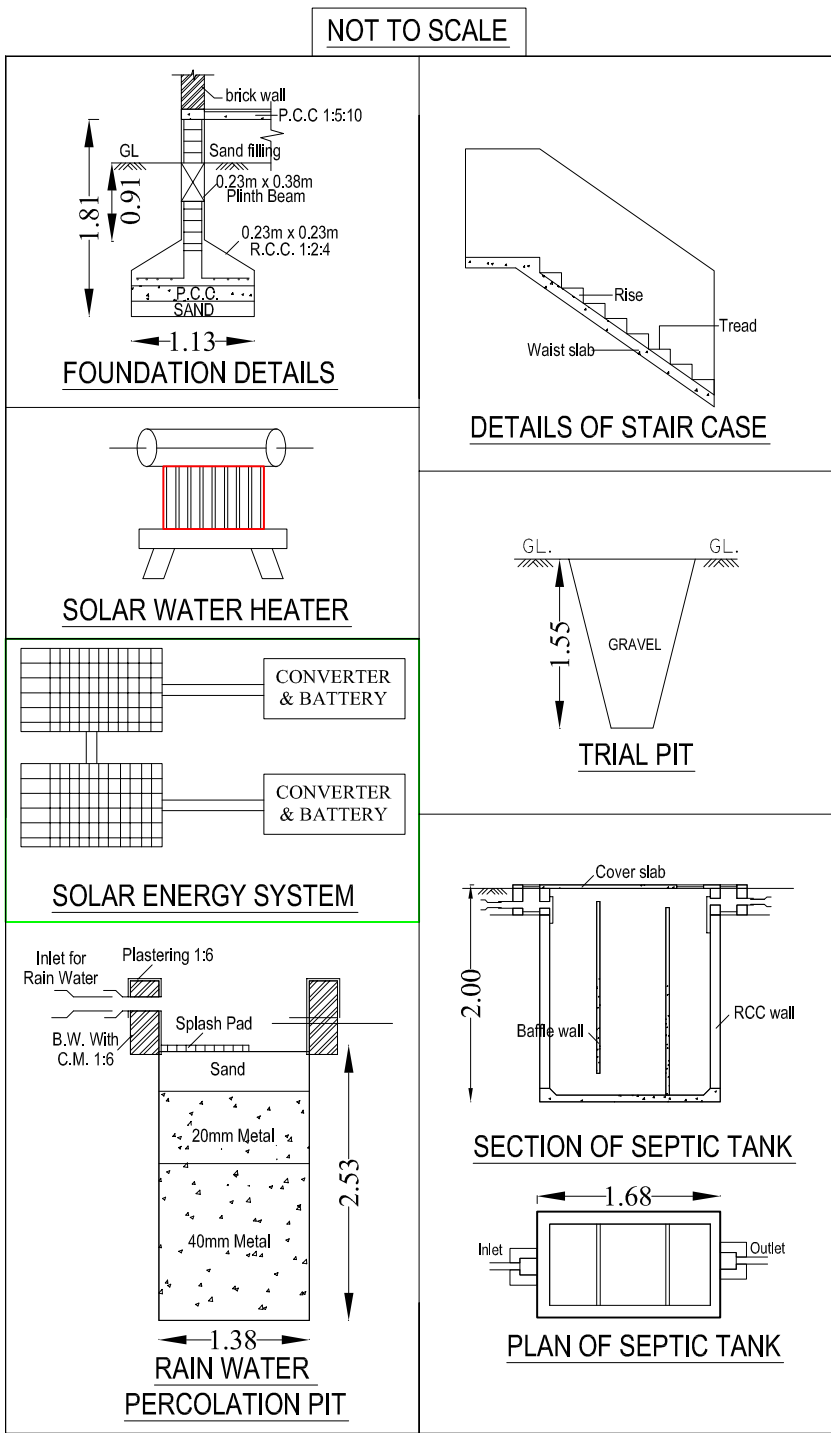

TOPO PLAN (NOT TO SCALE),

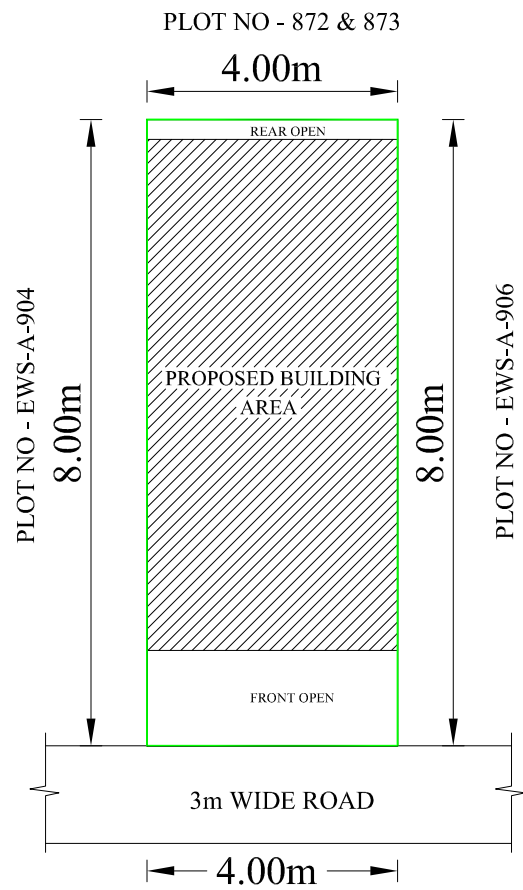

JOINERY DETAILS:

MD	MAIN DOOR	3'6" X 7'0"
D	DOOR	3'0" X 7'0"
D1	DOOR	2'6" X 7'0"
W	WINDOW	4'0" X 4'0"
W1	WINDOW	5'0" X 5'0"
V	VENTILATOR	3'0" X 3'0"

REFERENCE:

- ☐ SITE
- ☐ PROPOSED
- ☐ ROAD

AREA DETAILS	F.S.I		NON F.S.I		TOTAL	
	(Sq.m)	(Sq.Ft)	(Sq.m)	(Sq.Ft)	(Sq.m)	(Sq.Ft)
SITE AREA	-	-	-	-	32.00	344.00
PRO.GROUND FLOOR AREA	16.37	176.00	8.27	89.00	24.64	265.00
OPEN AREA	-	-	-	-	7.36	79.00

FLOOR SPACE INDEX = $\frac{16.37}{32.00} = 0.512 < 2.0\%$

PARKING AREA DETAILS

TOTAL BUILT UP AREA	-	16.37 Sq.m
REQUIRED PARKING AREA	-	1.80 Sq.m
PROVIDED PARKING AREA	-	8.27 Sq.m
(PORTICO AREA)	-	1.80 Sq.m < 8.27 Sq.m HENCE OK
CAR PARKING REQUIRED	-	Nil
TWO WHEELER PARKING REQUIRED	-	1 No

R.KANNAN
NAME OF APPLICANT

K.SHANMUGA PRIYA
LICENCE No : MCRE - 3020,
Licensed Builder, Madurai Corporation,
140,3rd floor,Veerakaliamman Kovil (opp),
Jaihindpuram,Madurai-625011.
Cell :9095522392,9944146327.
REGISTERED ENGINEER