

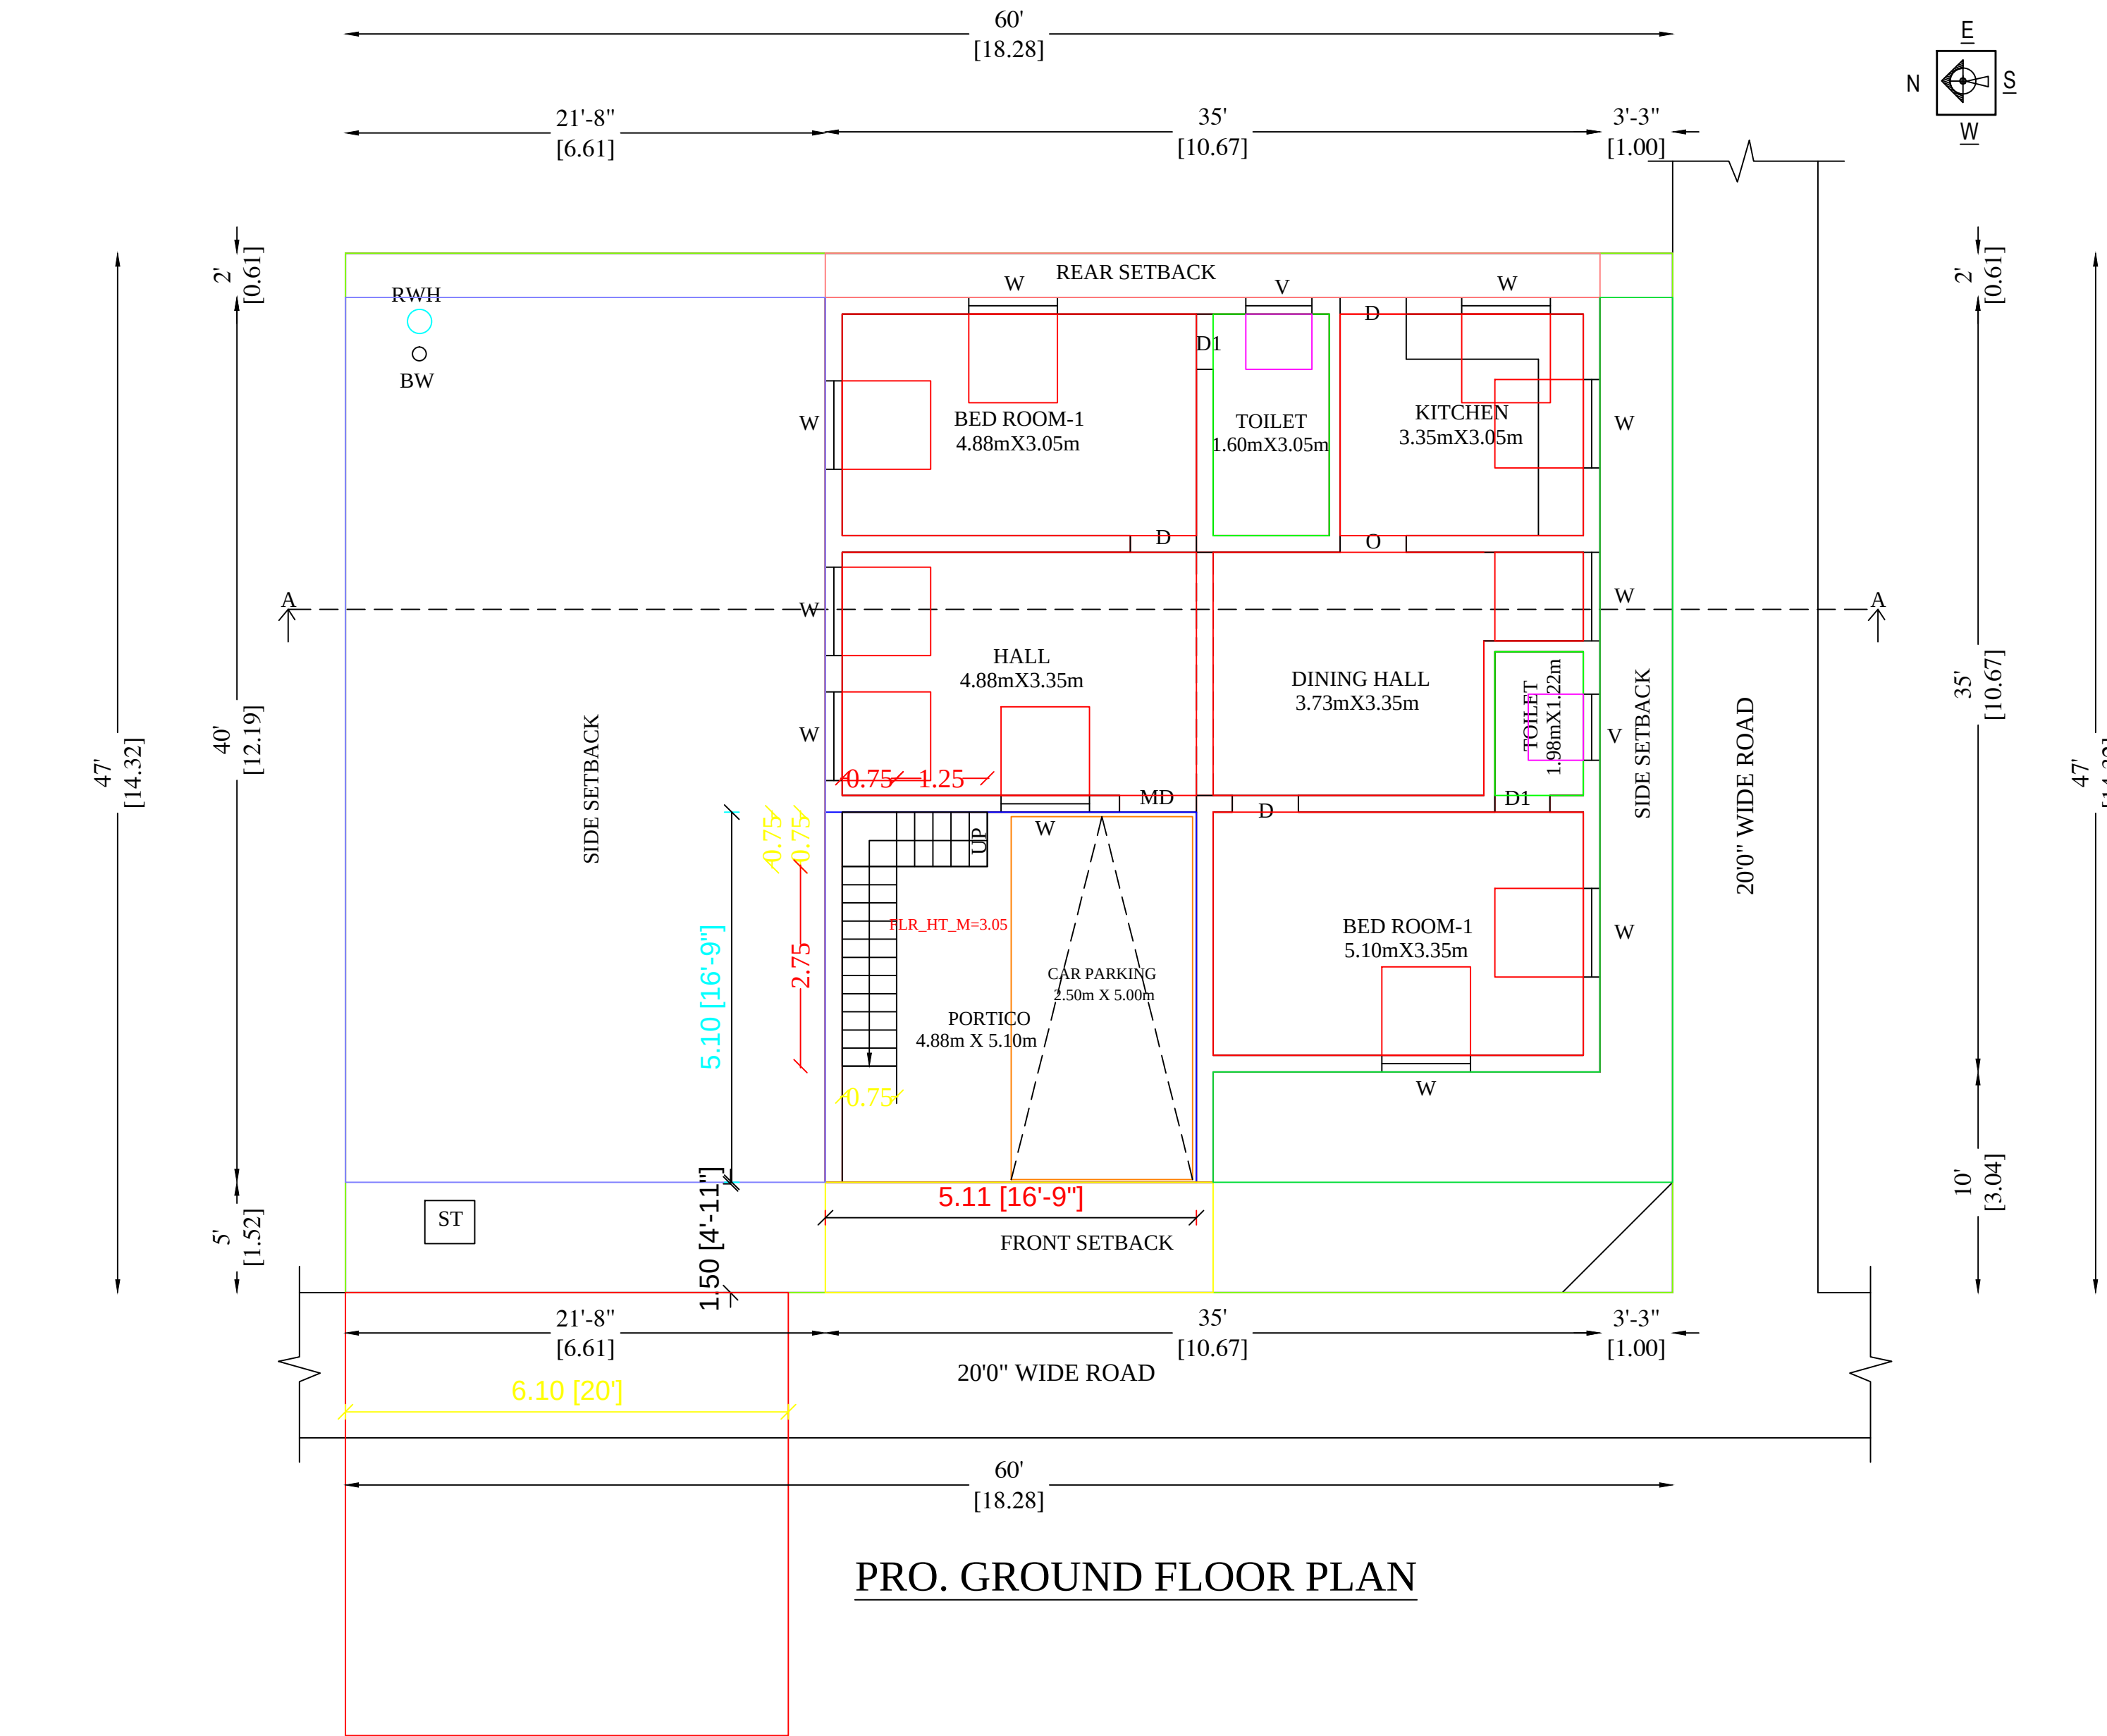


PLAN SHOWING THE PROPOSED CONSTRUCTION OF A RESIDENTIAL BUILDING IN OLD R.S.NO: 35/4K, 35/4L,
NEW R.S.NO: 35/4K2, 35/4L1, PLOT NO: 06, THANAKKANKULAM VILLAGE & PANCHAYAT,
THIRUPPARANKUNDRAM TALUK, MADURAI DISTRICT.
OWNER NAME: Mr.T.SUKUMAR.

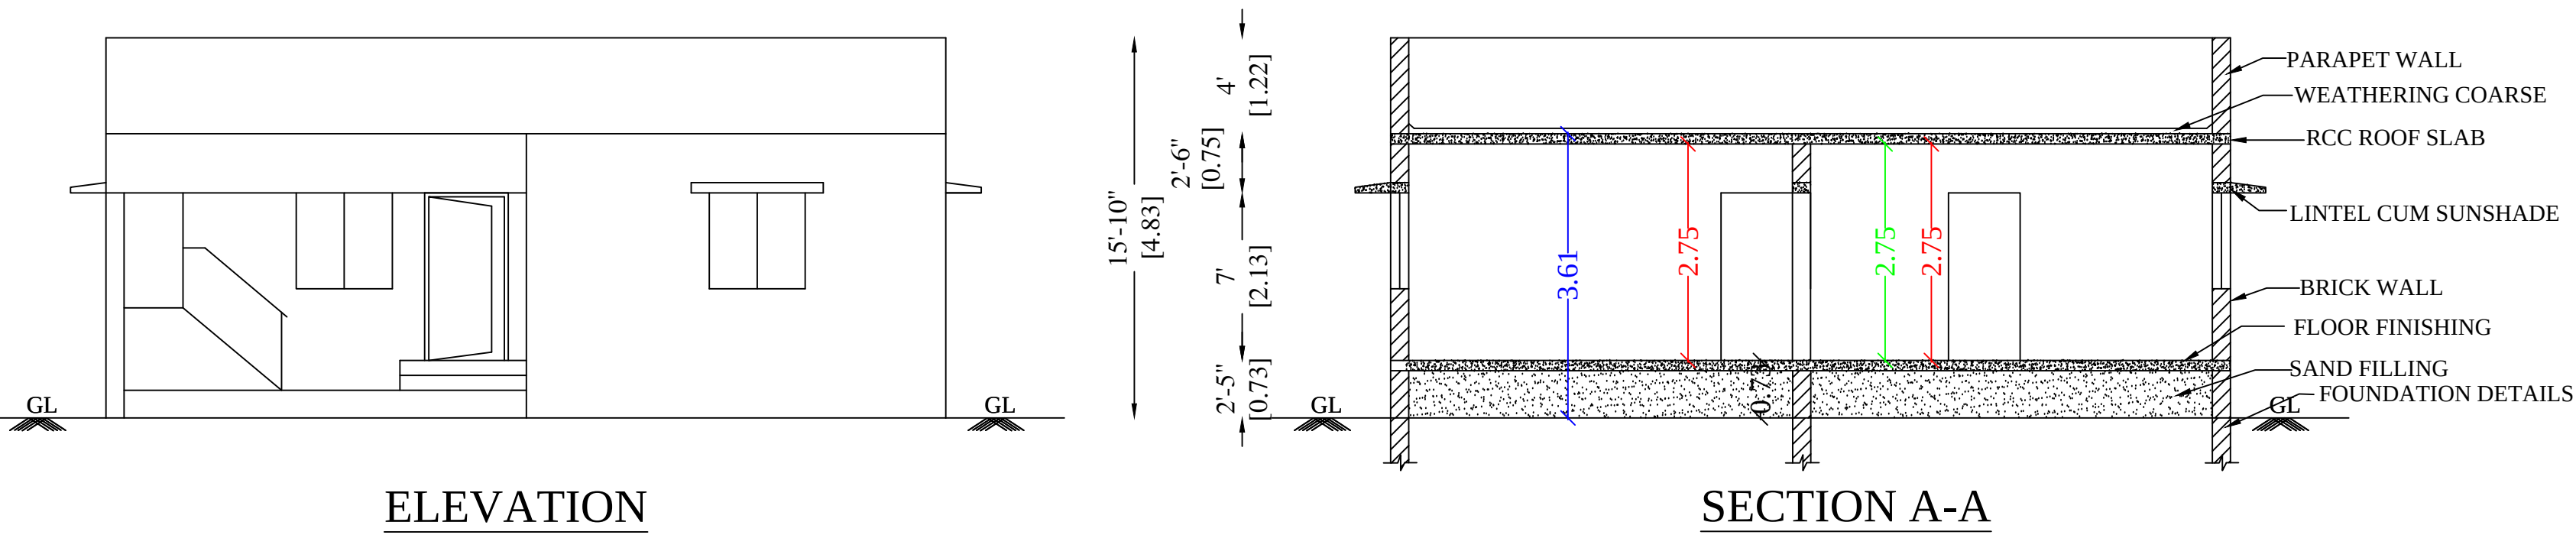

SITE PLAN
(NOT TO SCALE)

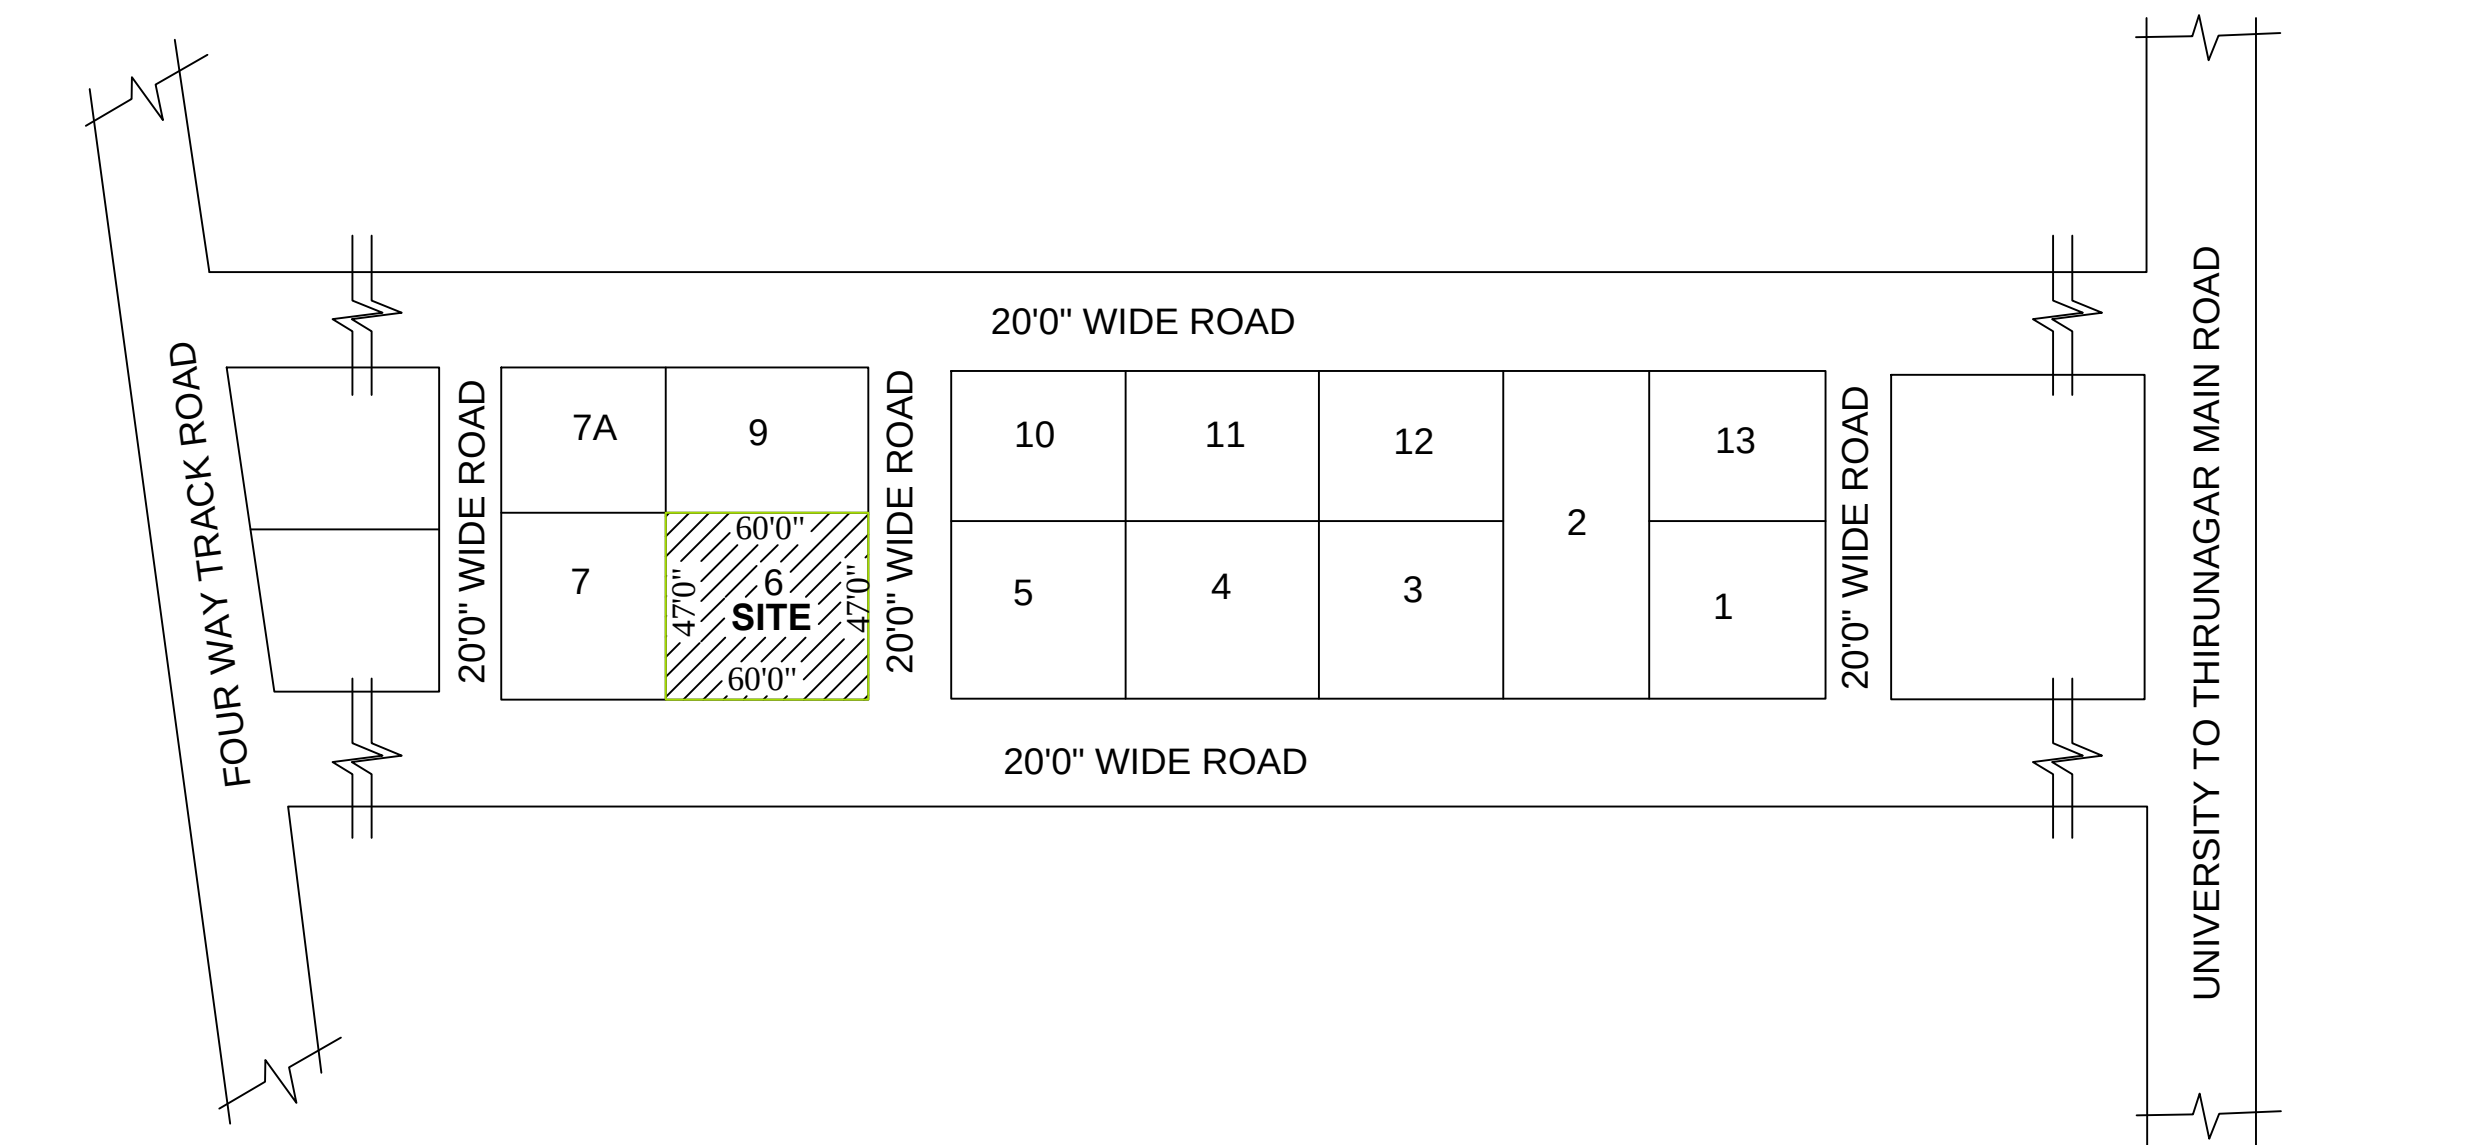

REFERENCE :

- SITE
- PRO.BUILDING
- ROAD

NOTE:
Plot Approval No : 1808/2022/THI3
Date: 28.06.2022

JOINERY DETAILS:


MD	MAIN DOOR	3'6" x 7'0"
D	DOOR	3'0" x 7'0"
D1	DOOR	3'0" x 7'0"
D2	DOOR	2'6" x 7'0"
W	WINDOW	4'0" x 4'0"
V	VENTILATOR	3'0" x 2'0"
V1	VENTILATOR	2'0" x 2'0"
O	OPEN	3'0" x 7'0"
CG	COLL. GATE	3'0" x 7'0"

AREA DETAILS


Description	FSI Area		NON-FSI Area		Total Area	
	SFT	SQM	SFT	SQM	SFT	SQM
SITE AREA (As per Document)	----	----	----	----	2820.00	261.98
SITE AREA (As per Drawing)	----	----	----	----	2817.69	261.77
PRO. GROUND FLOOR	1312.88	121.97	----	----	1312.88	121.97
OPEN SPACE	----	----	----	----	1504.81	139.80
TOTAL AREA	1312.88	121.97	----	----	1312.88	121.97

No of Car Parking Provided - 01


FSI = 121.97/261.77 = 0.46 < 2

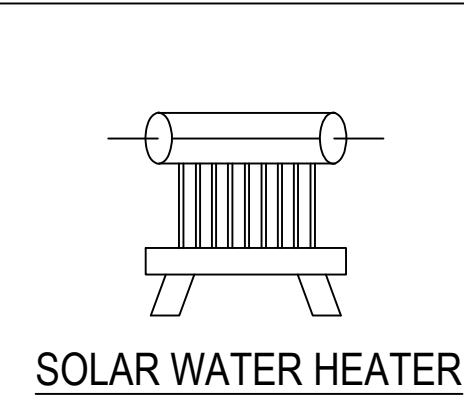


SOLAR WATER HEATER

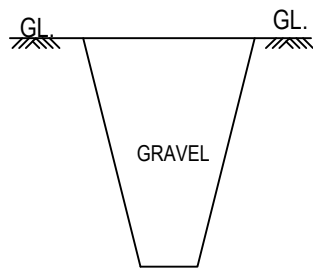


TRIAL PIT

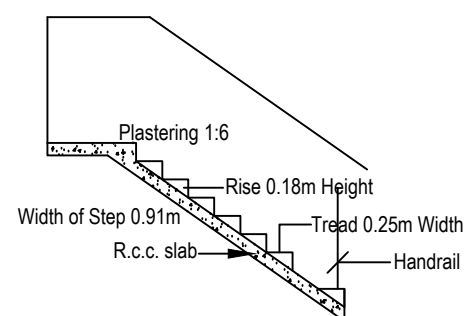


DETAILS OF STAIR CASE

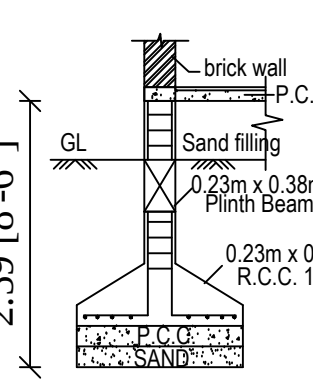


FOUNDATION DETAILS

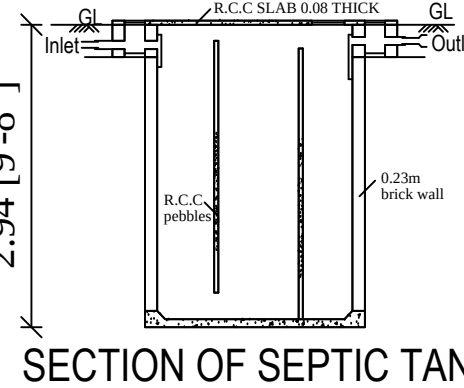

SECTION OF SEPTIC TANK

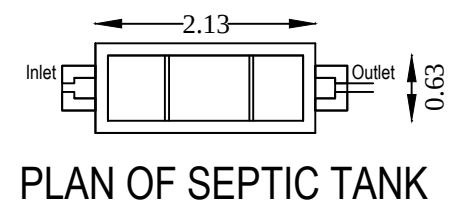

PLAN OF SEPTIC TANK

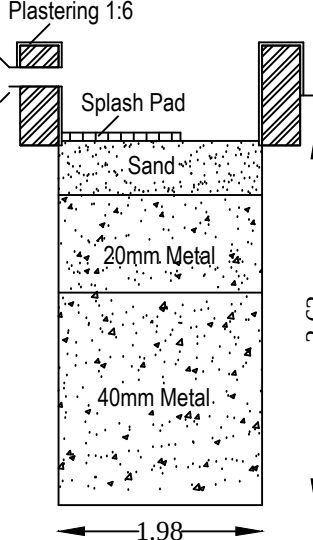

RAIN WATER PERCOLATION PIT

Mr.T.SUKUMAR

SIGNATURE OF APPLICANT

Er.P.RAJKUMAR, D.C.E.,
Consulting Engineer & Surveyor
Madurai DTCP RE 06/2023 (Gr.III)
No: 5/157, South street
Melakkal, Madurai-625 234
Cell: 9626653817
E-Mail: 5467rajkumar@gmail.com

ENGINEER