



PLAN SHOWING THE PROPOSED ADDITIONAL CONSTRUCTION OF RESIDENTIAL BUILDING IN R.S.NO:51/5A2, PATTa NO:4468,DOOR NO:3/121 AT MAX WORTH NAGAR,MEELAKUILKUDI VILLAGE CUM PANCHAYAT, MADURAI WEST TALUK, MADURAI DISTRICT.

NAME OF OWNER : Mr.R.Ramasamy S/o Raman.

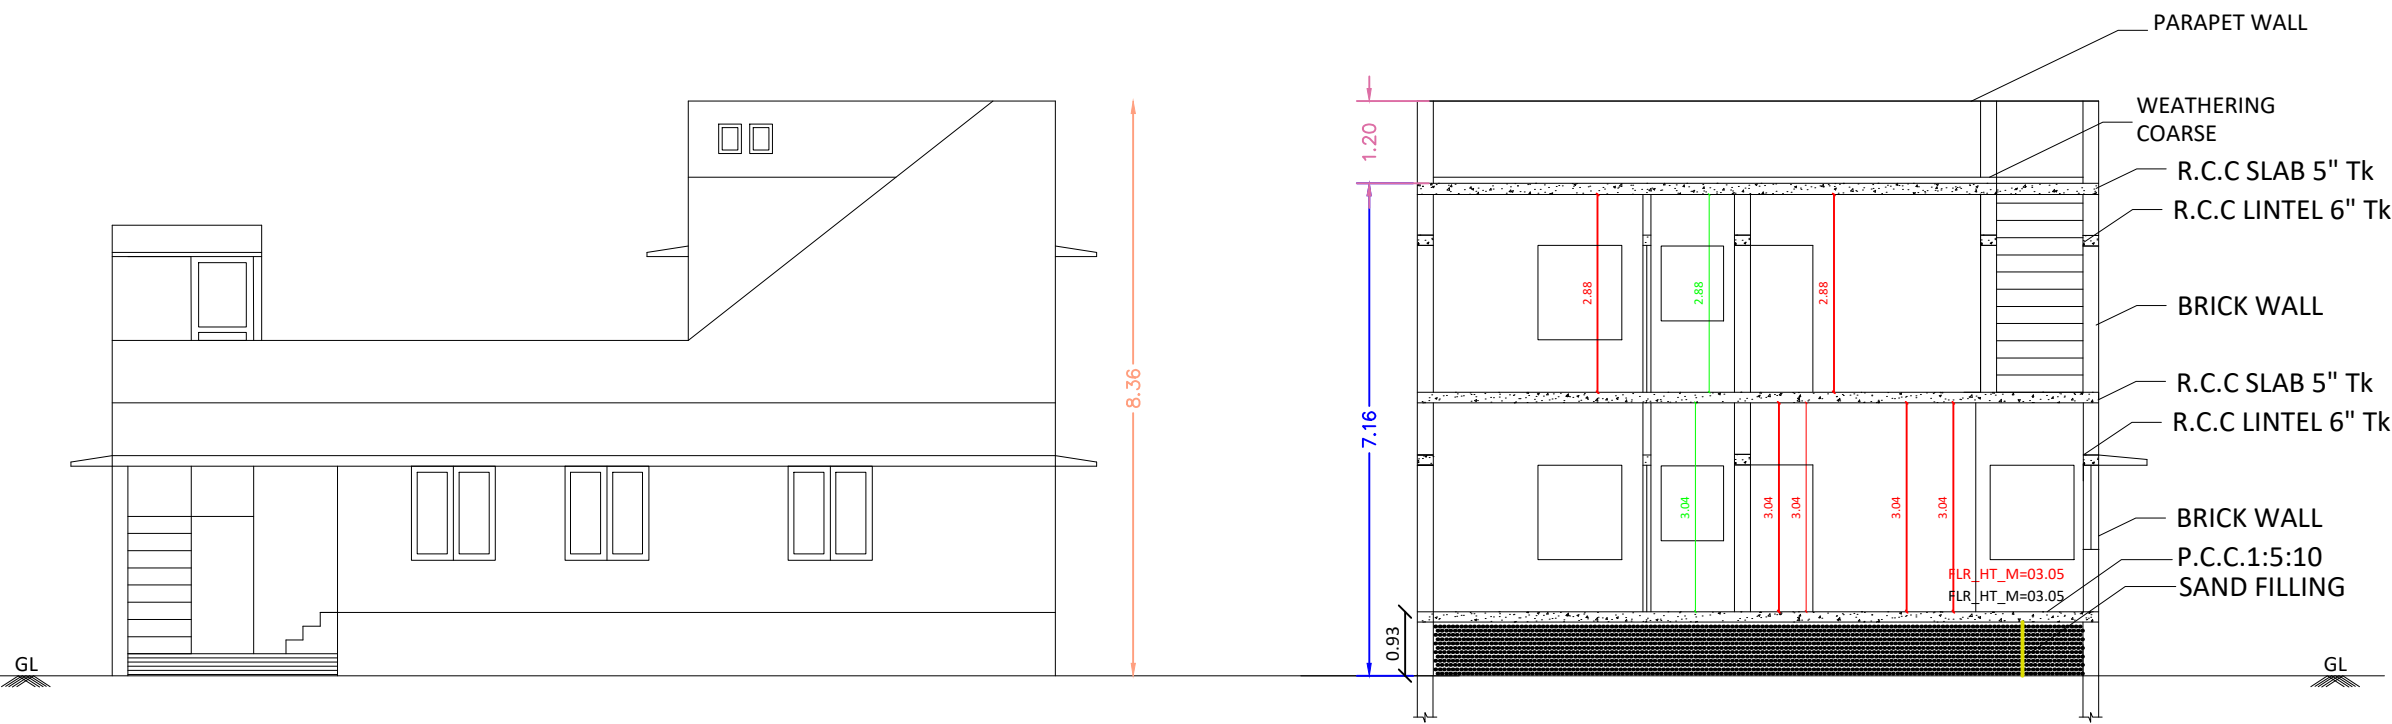


ELEVATION

SECTION -AB





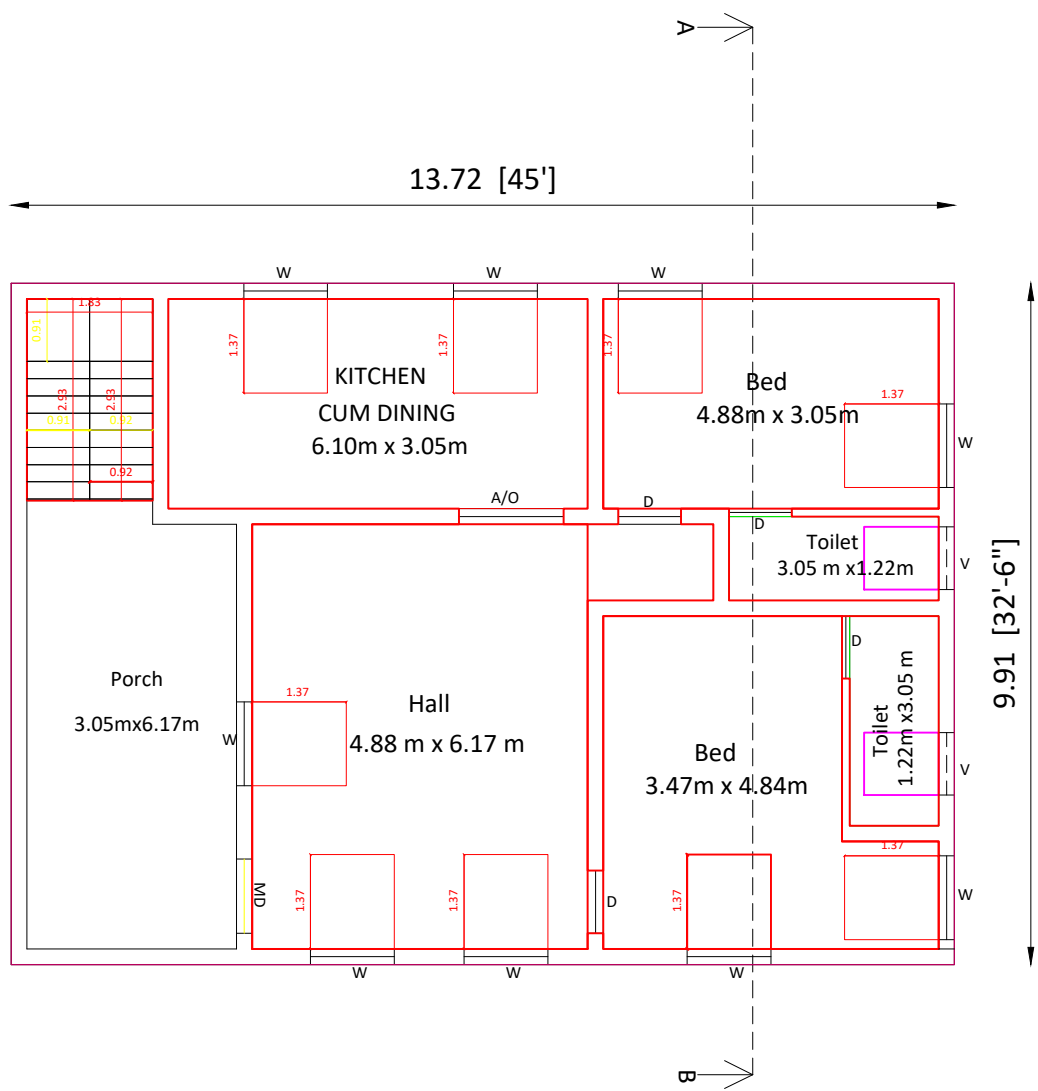


PRO.GROUND FLOOR PLAN

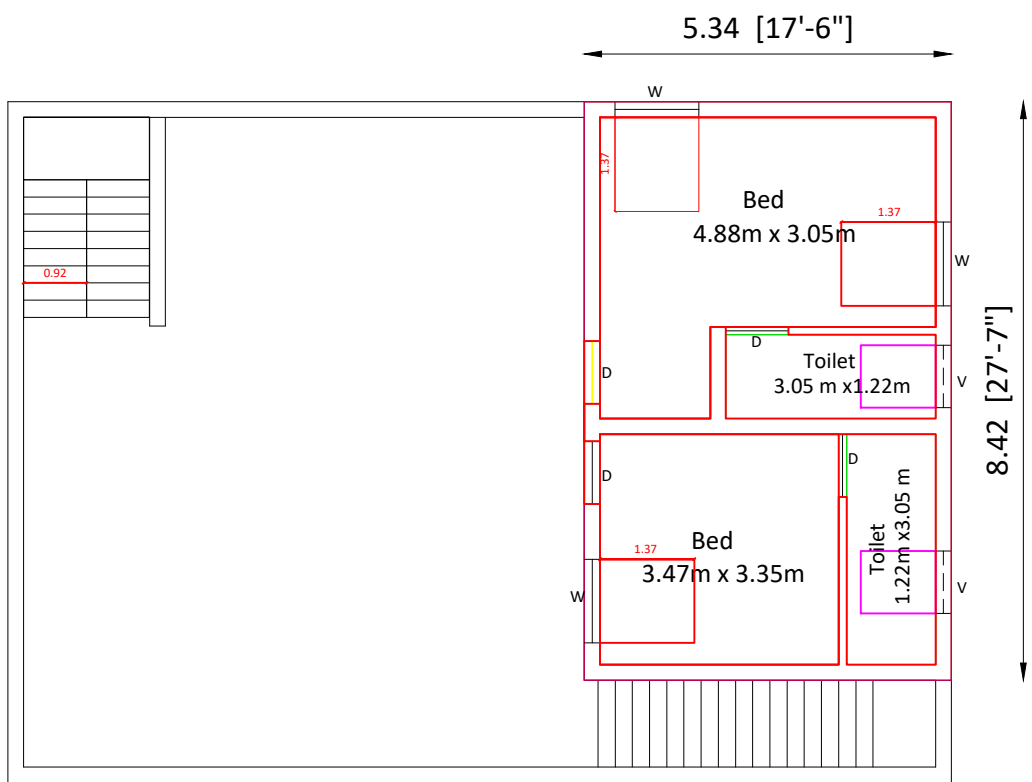


PRO.FIRST FLOOR PLAN

NOT TO SCALE

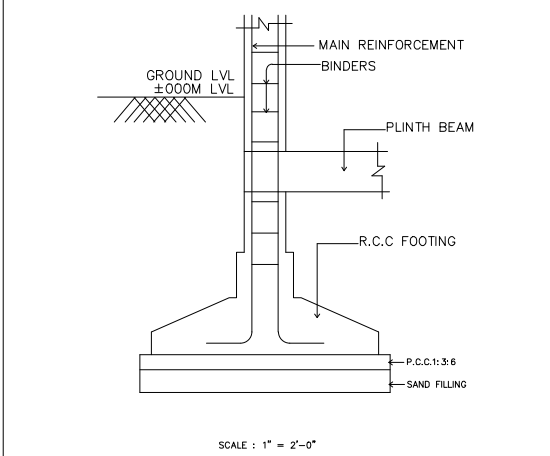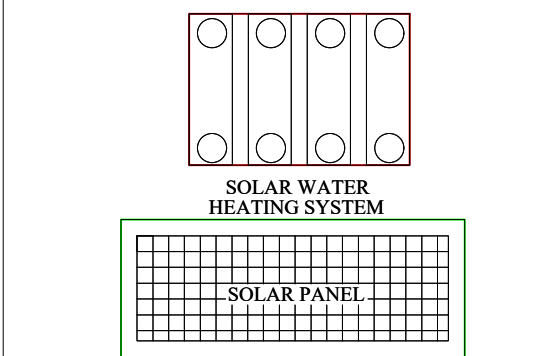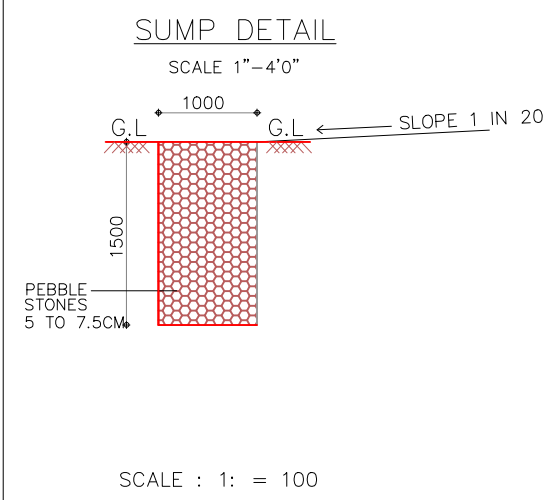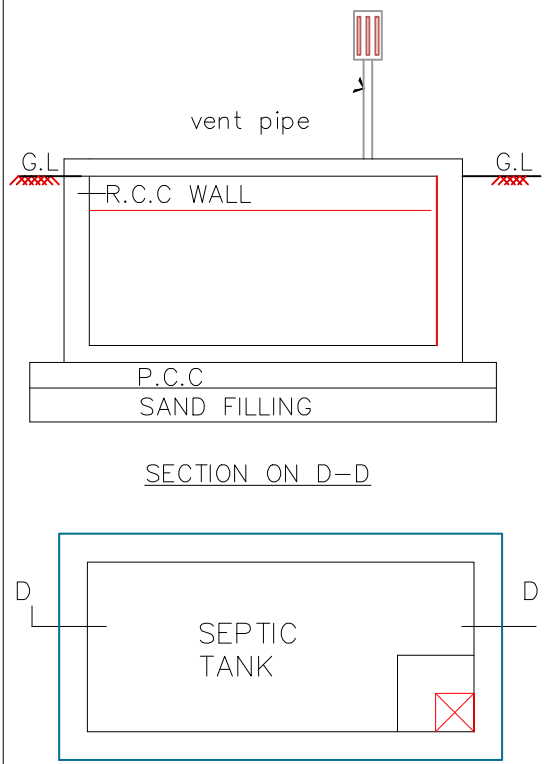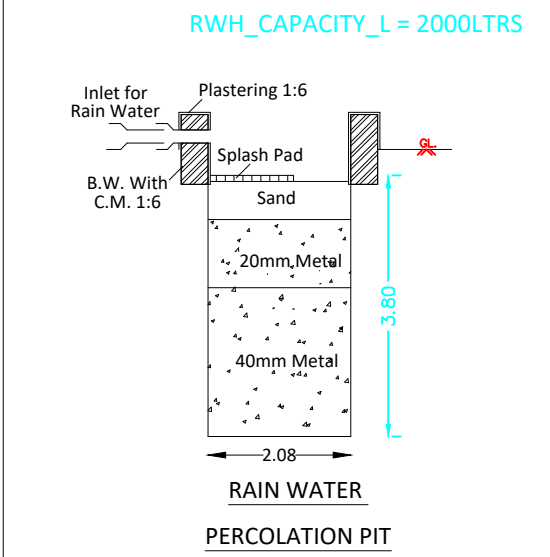

SITE PLAN (Not to Scale)

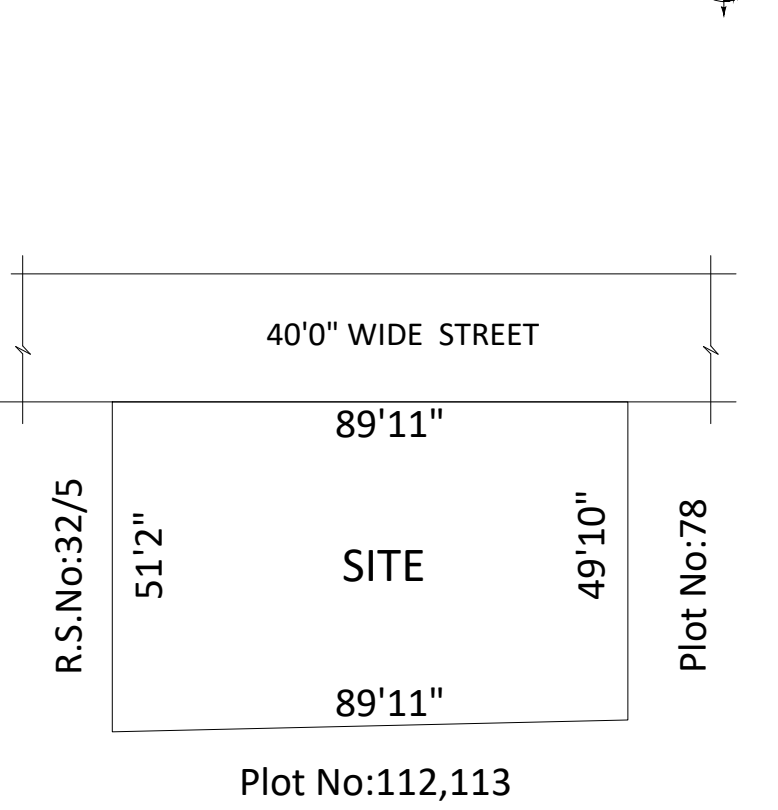

REFERENCE:

- ☐ SITE ☐ PROPOSED ☐ ROAD

AREA DETAILS	FSI (sq.m)	NON FSI (sq.m)	Area (sq.m)	Area (sq.ft)
Total Area of Site	—	—	421.28	4533.00
Exis.GF Built up Area	—	—	55.20	594.00
Exis.FF Built up Area	—	—	38.26	411.75
Pro.GF Built up Area	117.10	18.82	135.92	1462.50
Pro.FF Built up Area	44.92	—	44.92	483.33
Vacant Site	—	—	230.15	2476.50

FLOOR SPACE INDEX = $\frac{274.30}{421.28} = 0.65 < 2.0\%$

JOINERY DETAILS:

MD	MAIN DOOR	3'6" X 7'0"
D	DOOR	3'0" X 7'0"
D1	DOOR	2'6" X 7'0"
W	WINDOW	4'0" X 4'0"
W1	WINDOW	5'0" X 5'0"
V	VENTILATOR	3'0" X 3'0"

SIGNATURE OF APPLICANT

Ln.Er.E.KRISHNAMOORTHY, B.E,MBA.,
LAKSHMI CONSTRUCTIONS
RE NO: 119/LS/2019/00001
D.NO:30/5A,RATTANS COMPOUND,
PERAIYUR ROAD,
USILAMPATTI - 625532
MOBILE: 95857 50037
email id:lakshmi constructions16@gmail.com

REGISTERED ENGINEER

12.2M ROAD

