
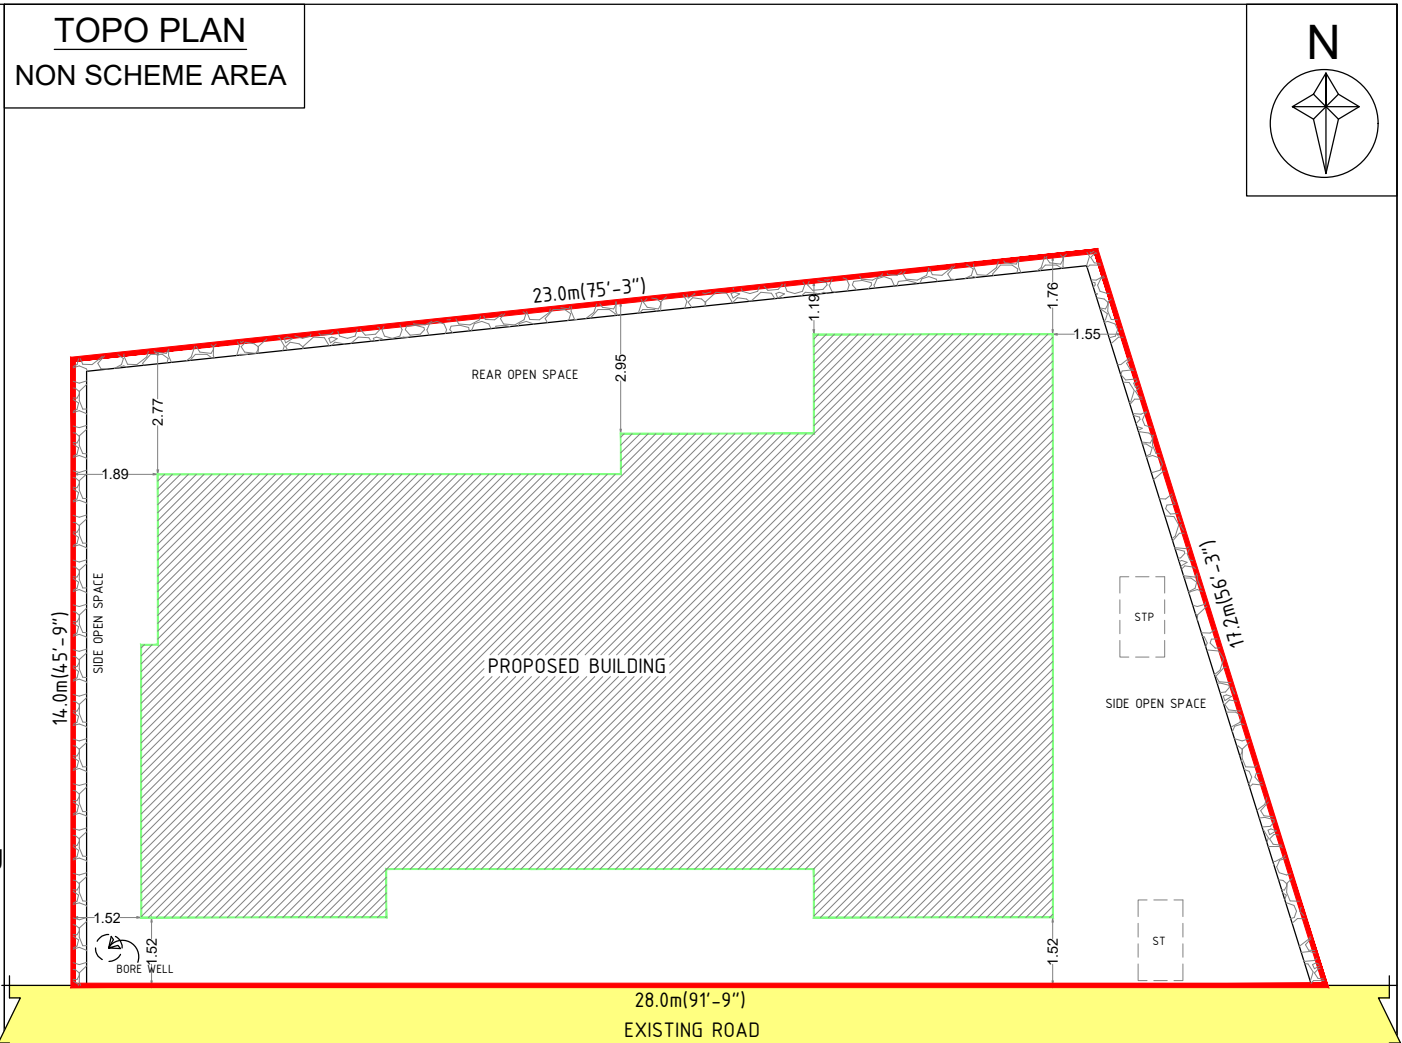
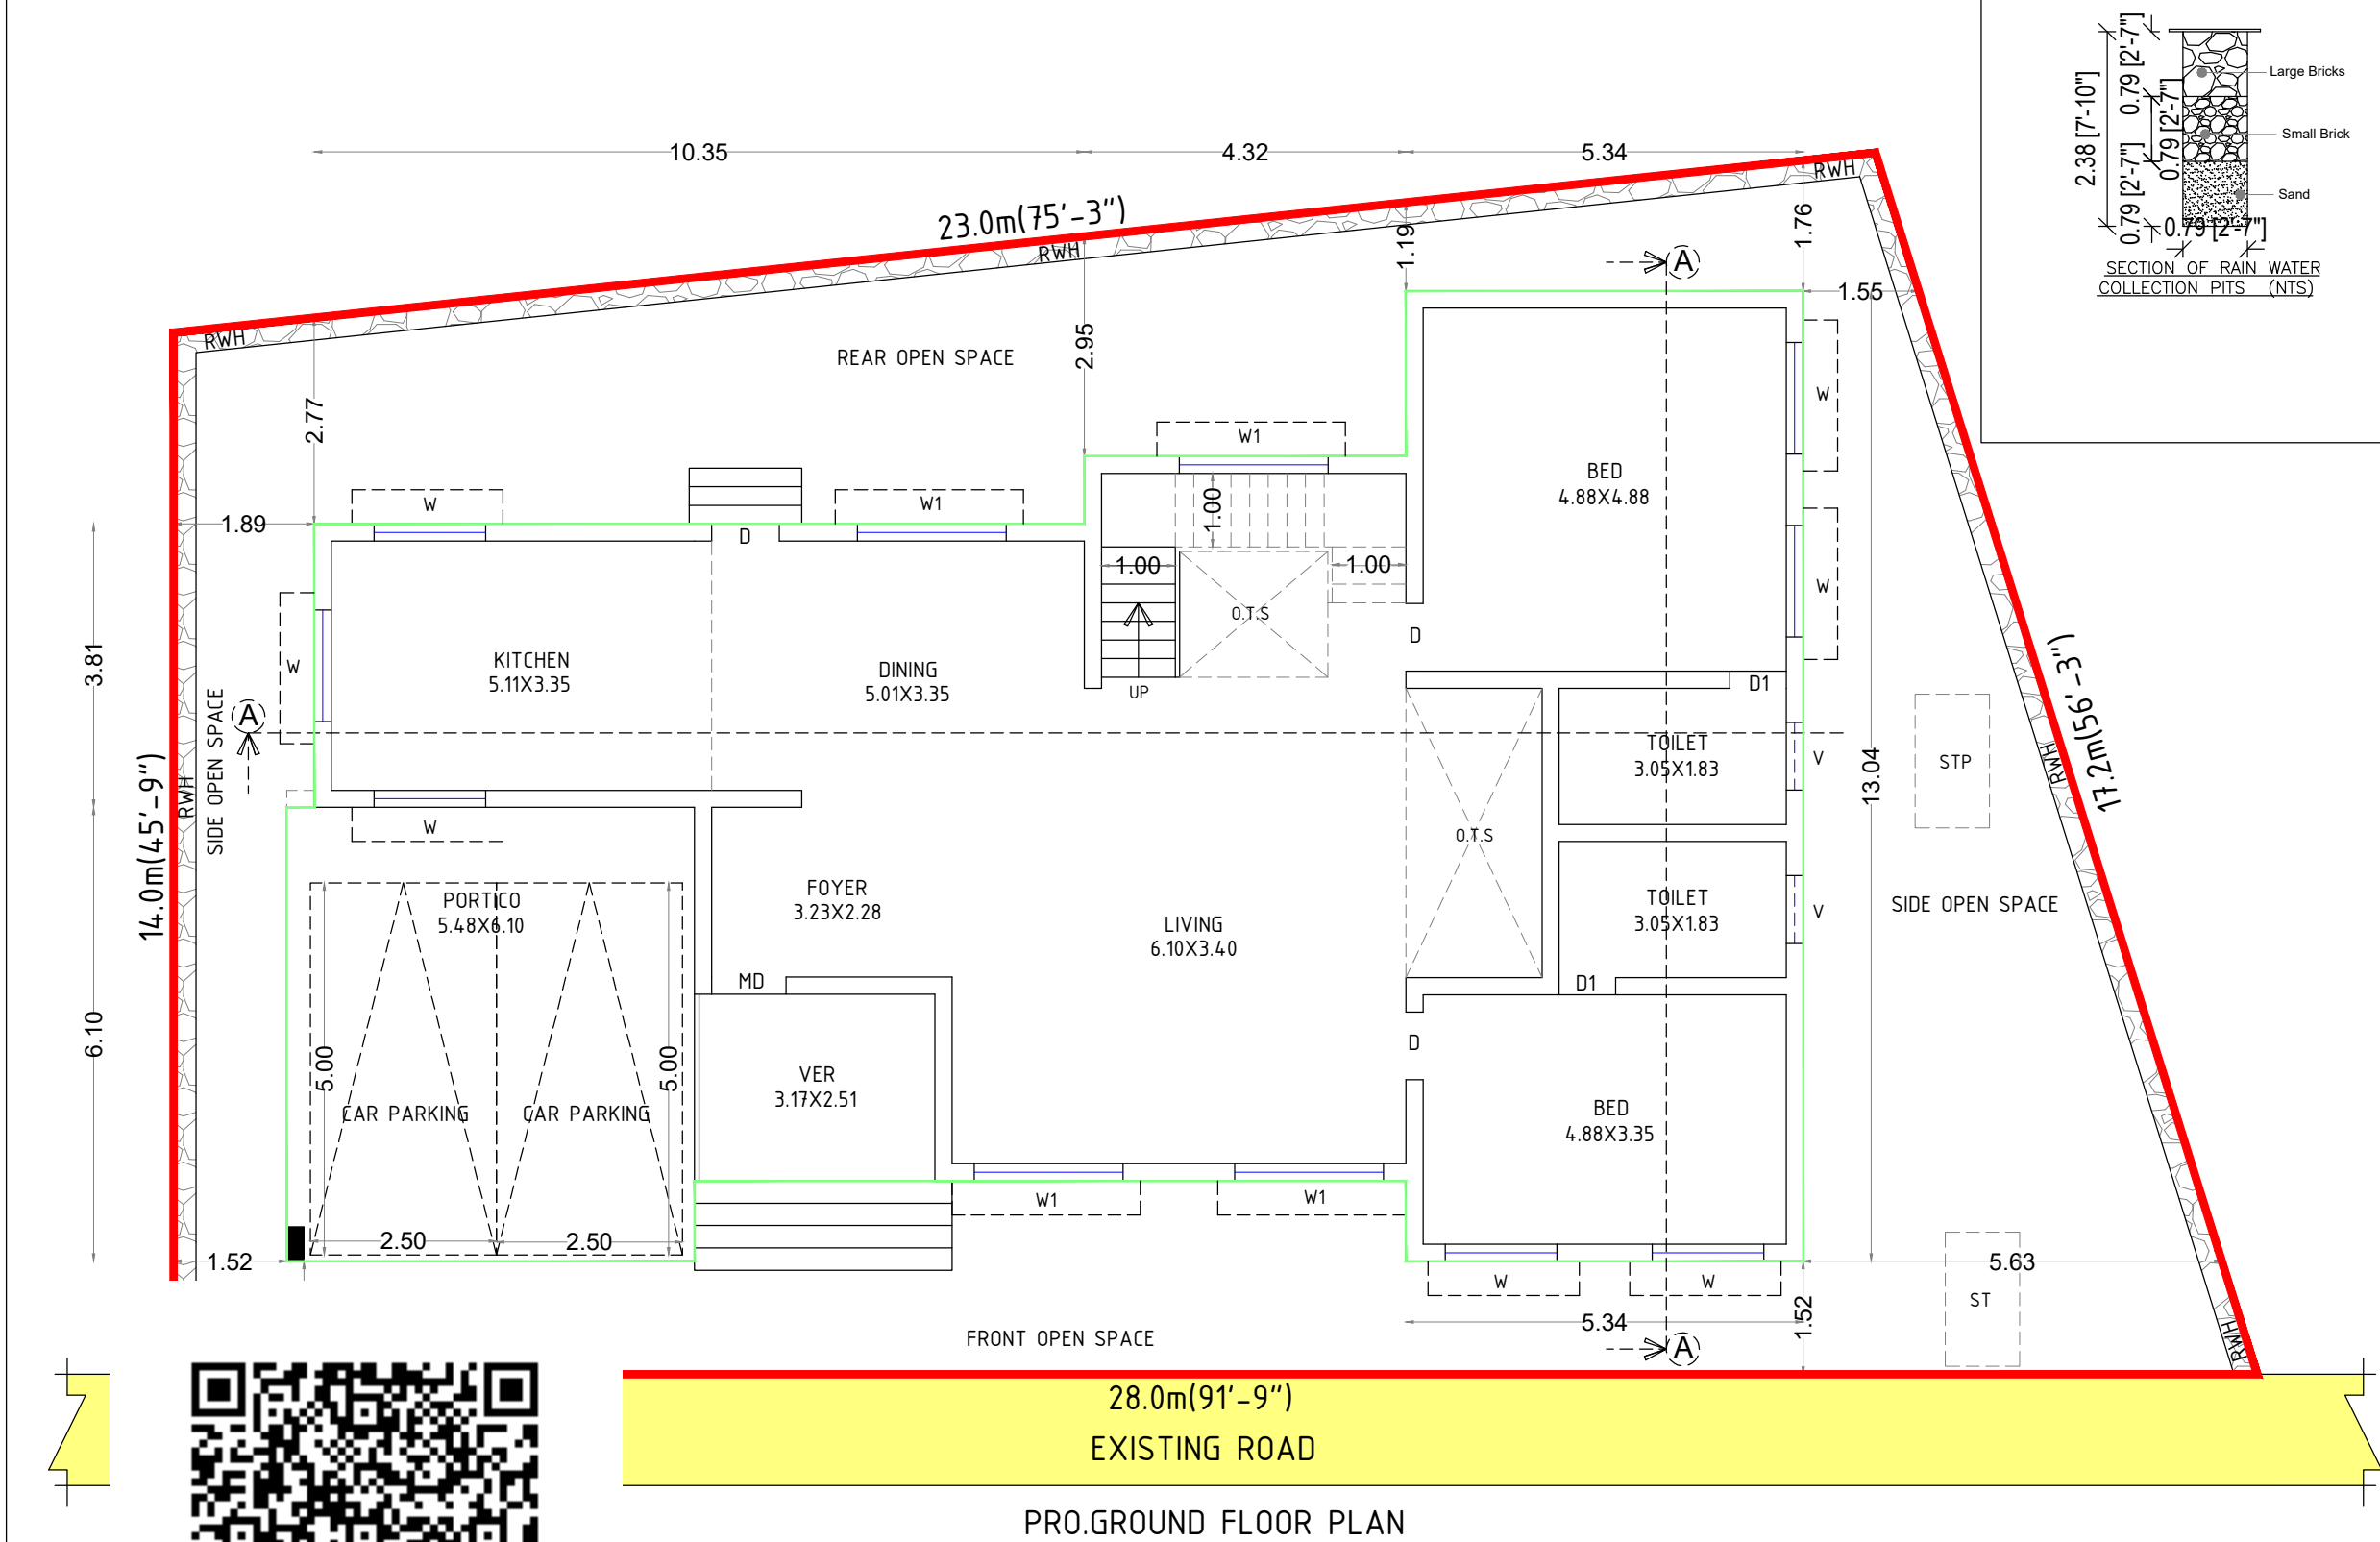
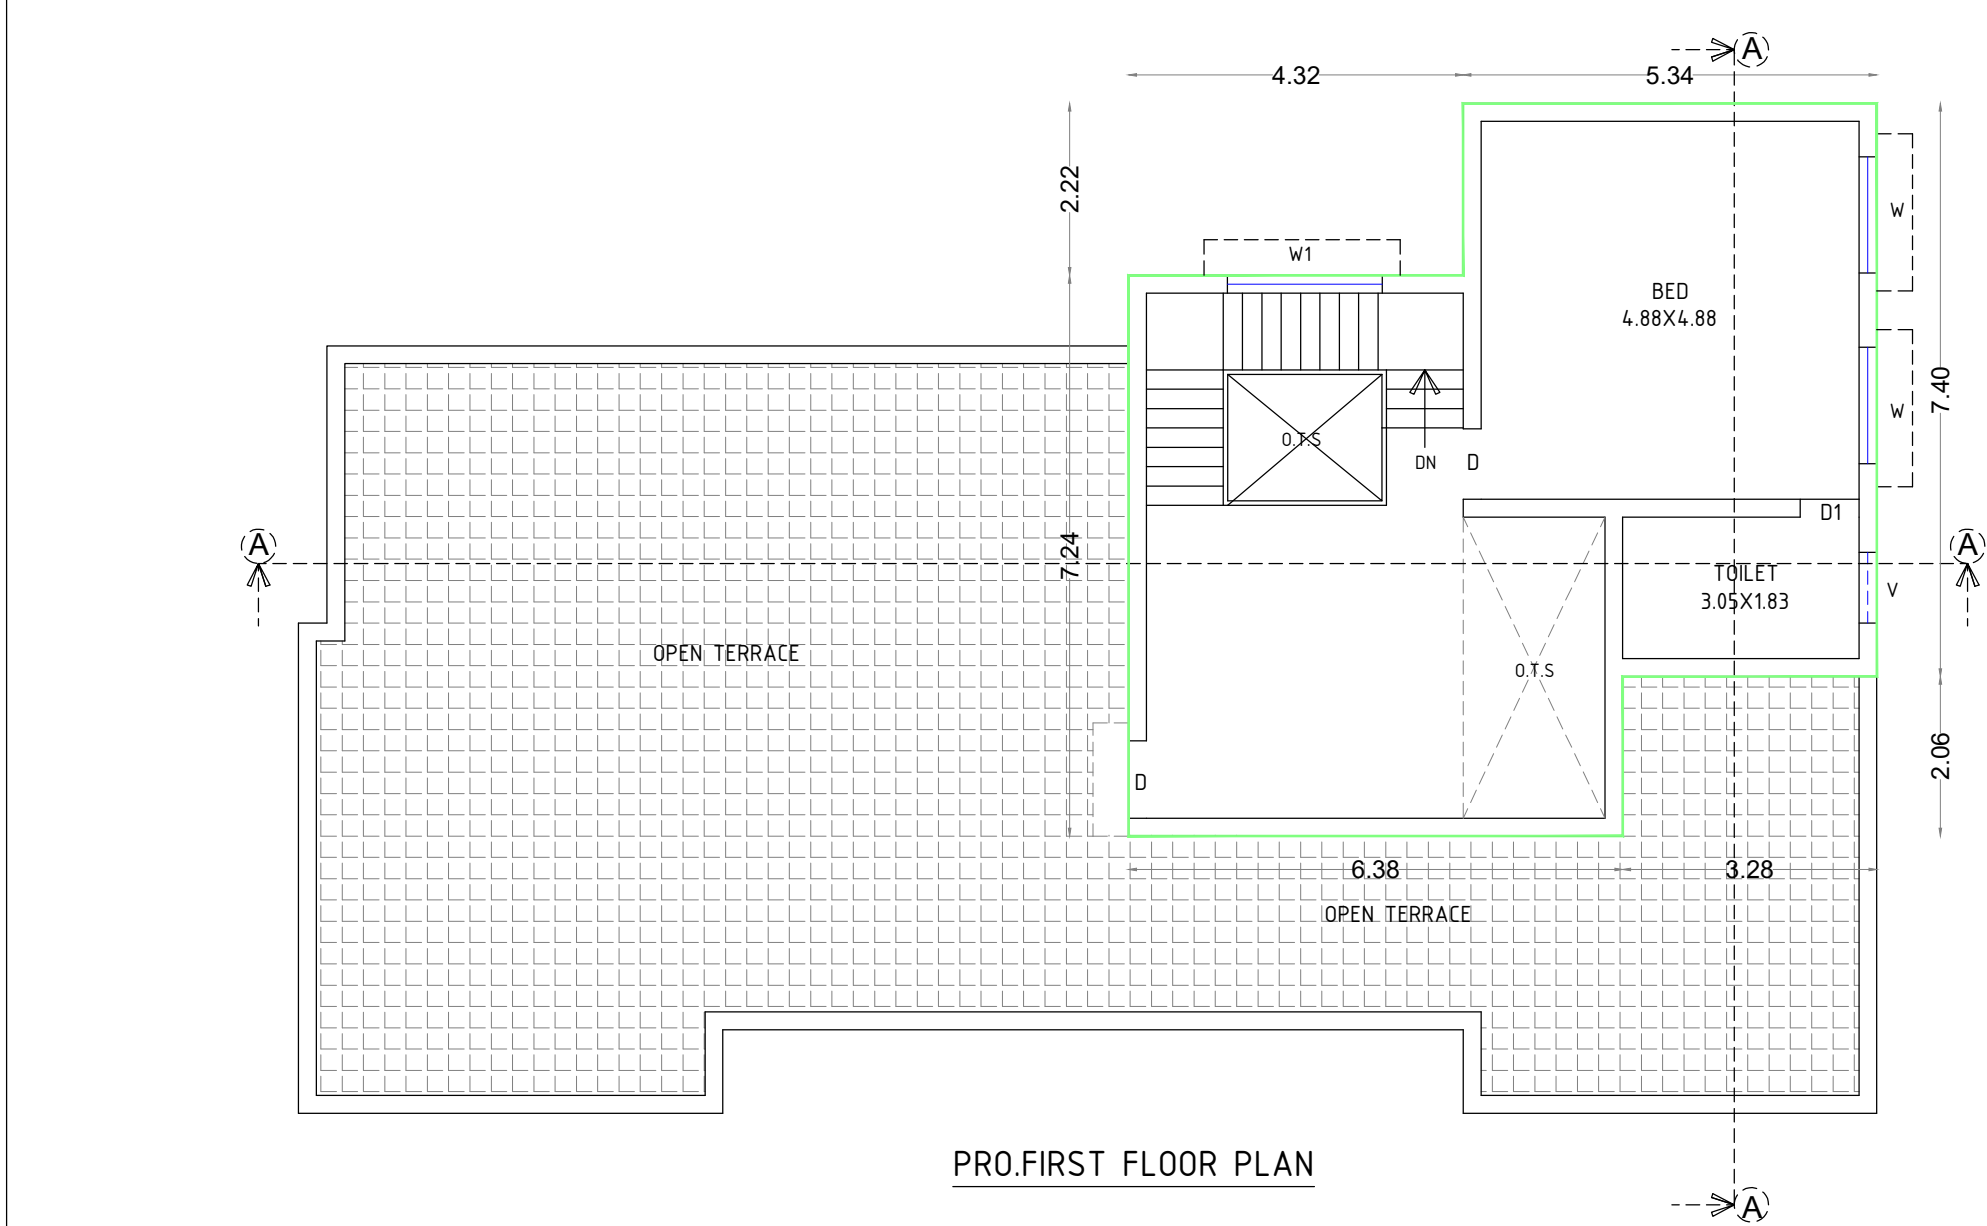


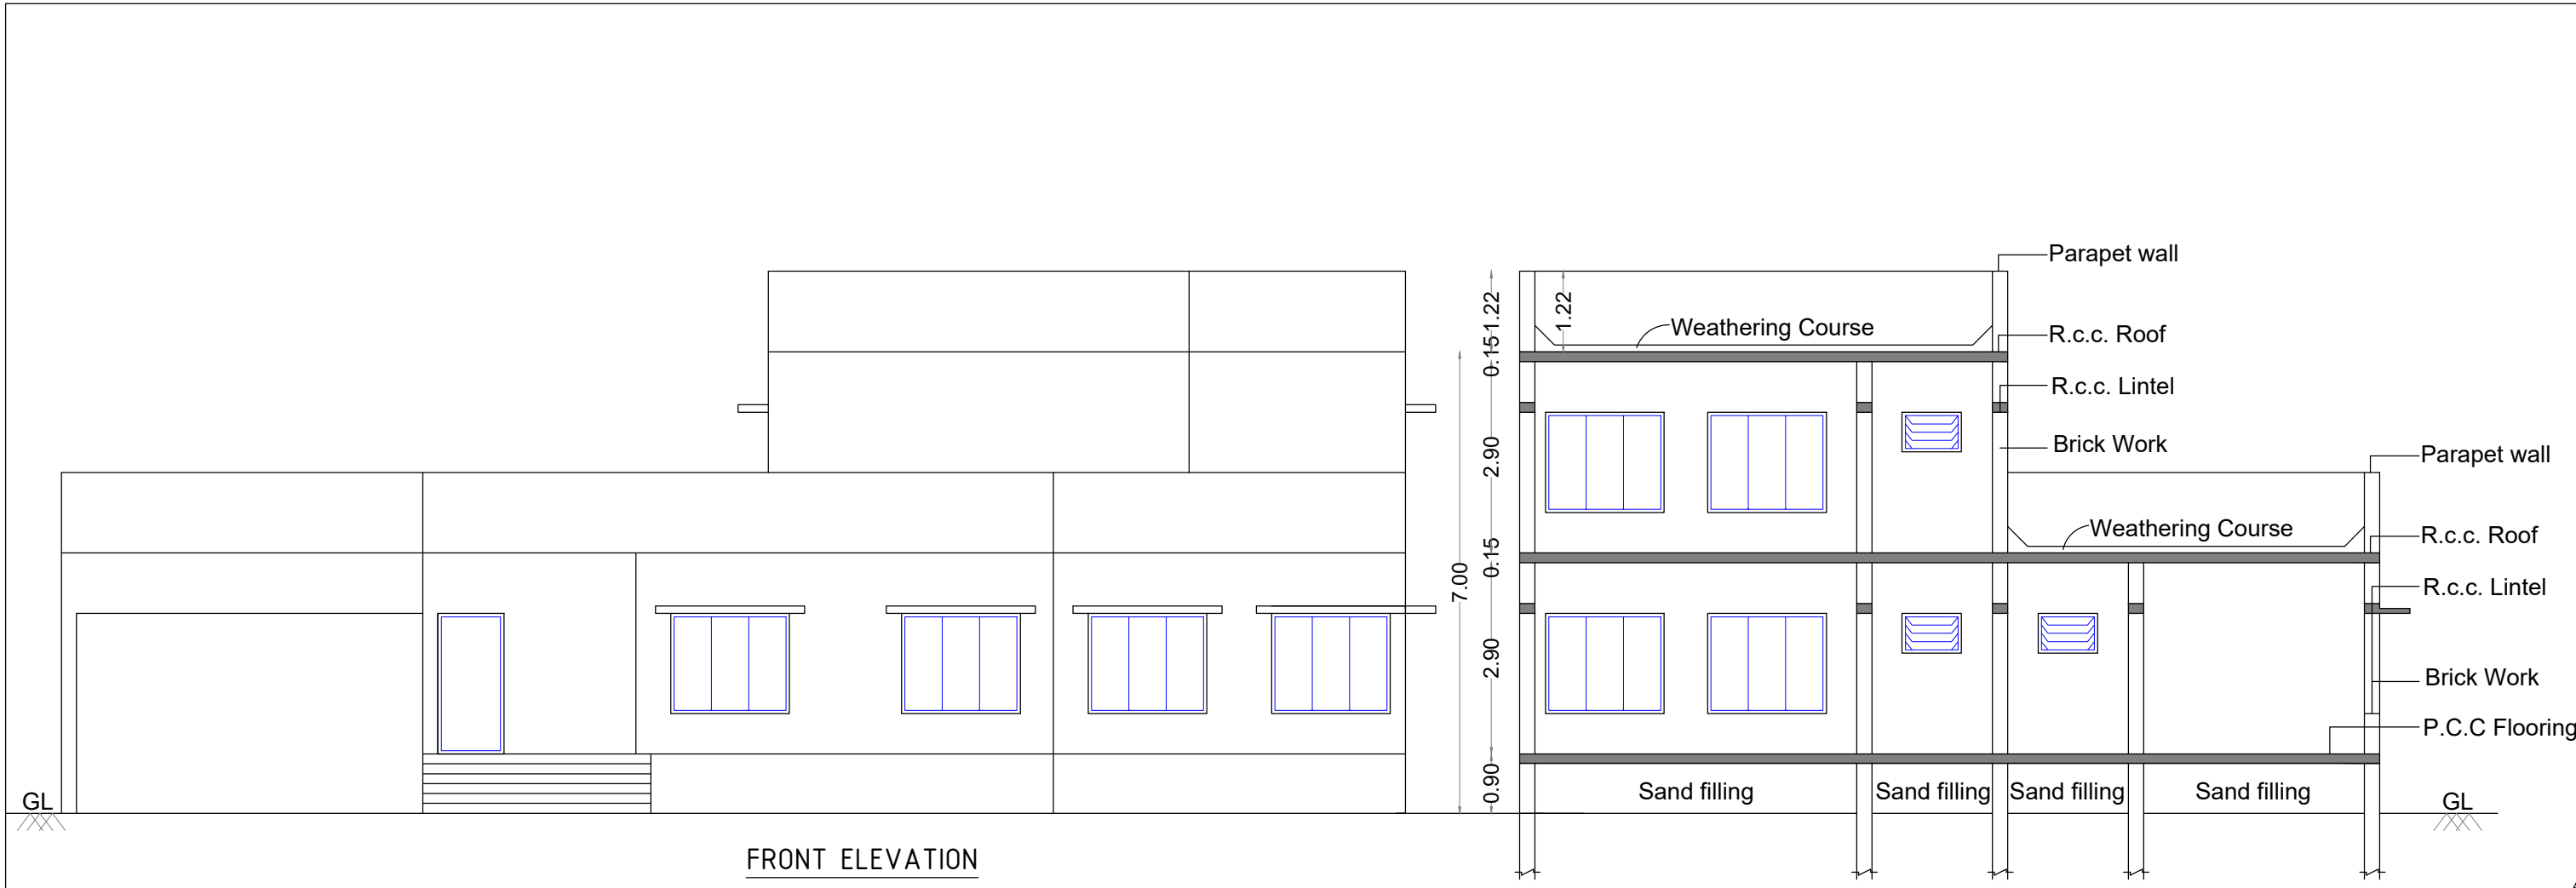

PLAN SHOWING THE PROPOSED CONSTRUCTION OF A RESIDENTIAL BUILDING IN OLD UDRS.NO:6/9, NEW S.NO:6/9A,PATTA NO:3630,NARASINGAM BIT -4 VILLAGE, NARASINGAM VILLAGE PANCHAYAT,MADURAI EAST TALUK, MADURAI.DISTRICT.

SCALE : 1"=100"

| JOINERY DETAILS |             |               |                 |
|-----------------|-------------|---------------|-----------------|
| MD              | MAIN DOOR   | 3' 6" X 7' 0" | (1.06 X 2.13 )  |
| FD              | FRENCH DOOR | 5' 0" X 7' 0" | (1.52 X 2.13 )  |
| D               | DOOR        | 3' 0" X 7' 0" | (0.91 X 2.13 )  |
| D1              | DOOR        | 2' 6" X 7' 0" | ( 0.76 X 2.13 ) |
| W               | WINDOW      | 8' 0" X 5' 0" | ( 2.44 X 1.52 ) |
| W1              | WINDOW      | 5' 0" X 5' 0" | ( 1.52 X 1.52 ) |
| V               | VENTILATOR  | 3' 0" X 2' 0" | ( 0.91 X 0.61 ) |

| AREA STATEMENT                  |          |         |              |       |            |         |
|---------------------------------|----------|---------|--------------|-------|------------|---------|
| DESCRIPTION                     | FSI AREA |         | NON FSI AREA |       | TOTAL AREA |         |
|                                 | SQ.M     | SQ.FT   | SQ.M         | SQ.FT | SQ.M       | SQ.FT   |
| SITE AREA<br>(AS PER DOCUMENTS) | --       | --      | --           | --    | 404.68     | 4356.00 |
| PRO.,GROUND FLOOR AREA          | 210.88   | 2269.91 | --           | --    | 210.88     | 2269.91 |
| PRO.,FIRST FLOOR AREA           | 75.04    | 807.73  | --           | --    | 75.04      | 807.73  |
| OPEN SPACE AREA                 | --       | --      | --           | --    | 193.80     | 2086.09 |
| TOTAL AREA                      | 285.92   | 3077.64 | --           | --    | 285.92     | 3077.64 |

FSI =  $\frac{\text{TOTAL BUILTUP AREA AS PER FSI RULES}}{\text{SITE AREA}} = \frac{285.92}{404.68} = 0.71 < 2.0$

| COLOUR INDEX |      |     |
|--------------|------|-----|
| Site         | Road | PRO |

OFFICE USE

M. Lakshya Bharathi  
M. Vijaya Sarathi  
APPLICANT

Er.M.VINOTHKUMAR. B.E.,  
Consulting Civil Engineer  
Registered Engineer (M.F.A)  
Reg. No: RE 012/2019 (Gr.III)  
21, Sankar Nagar 4th Street  
K. Pudur, Madurai -7  
Ph. No:95005 02397  
Email: vinothkumarmurugan@gmail.com  
ENGINEER