



PLAN SHOWING THE PROPOSED CONSTRUCTION OF A RESIDENTIAL BUILDING IN OLD R.S.NO: 191/1A1A1A, NEW R.S NO:191/93A, THANAKKANKULAM VILLAGE & PANCHAYAT, THIRUPPARANKUNDRAM TALUK, MADURAI DISTRICT.


OWNER NAME: Mrs.R.RAMATHILAGAM.

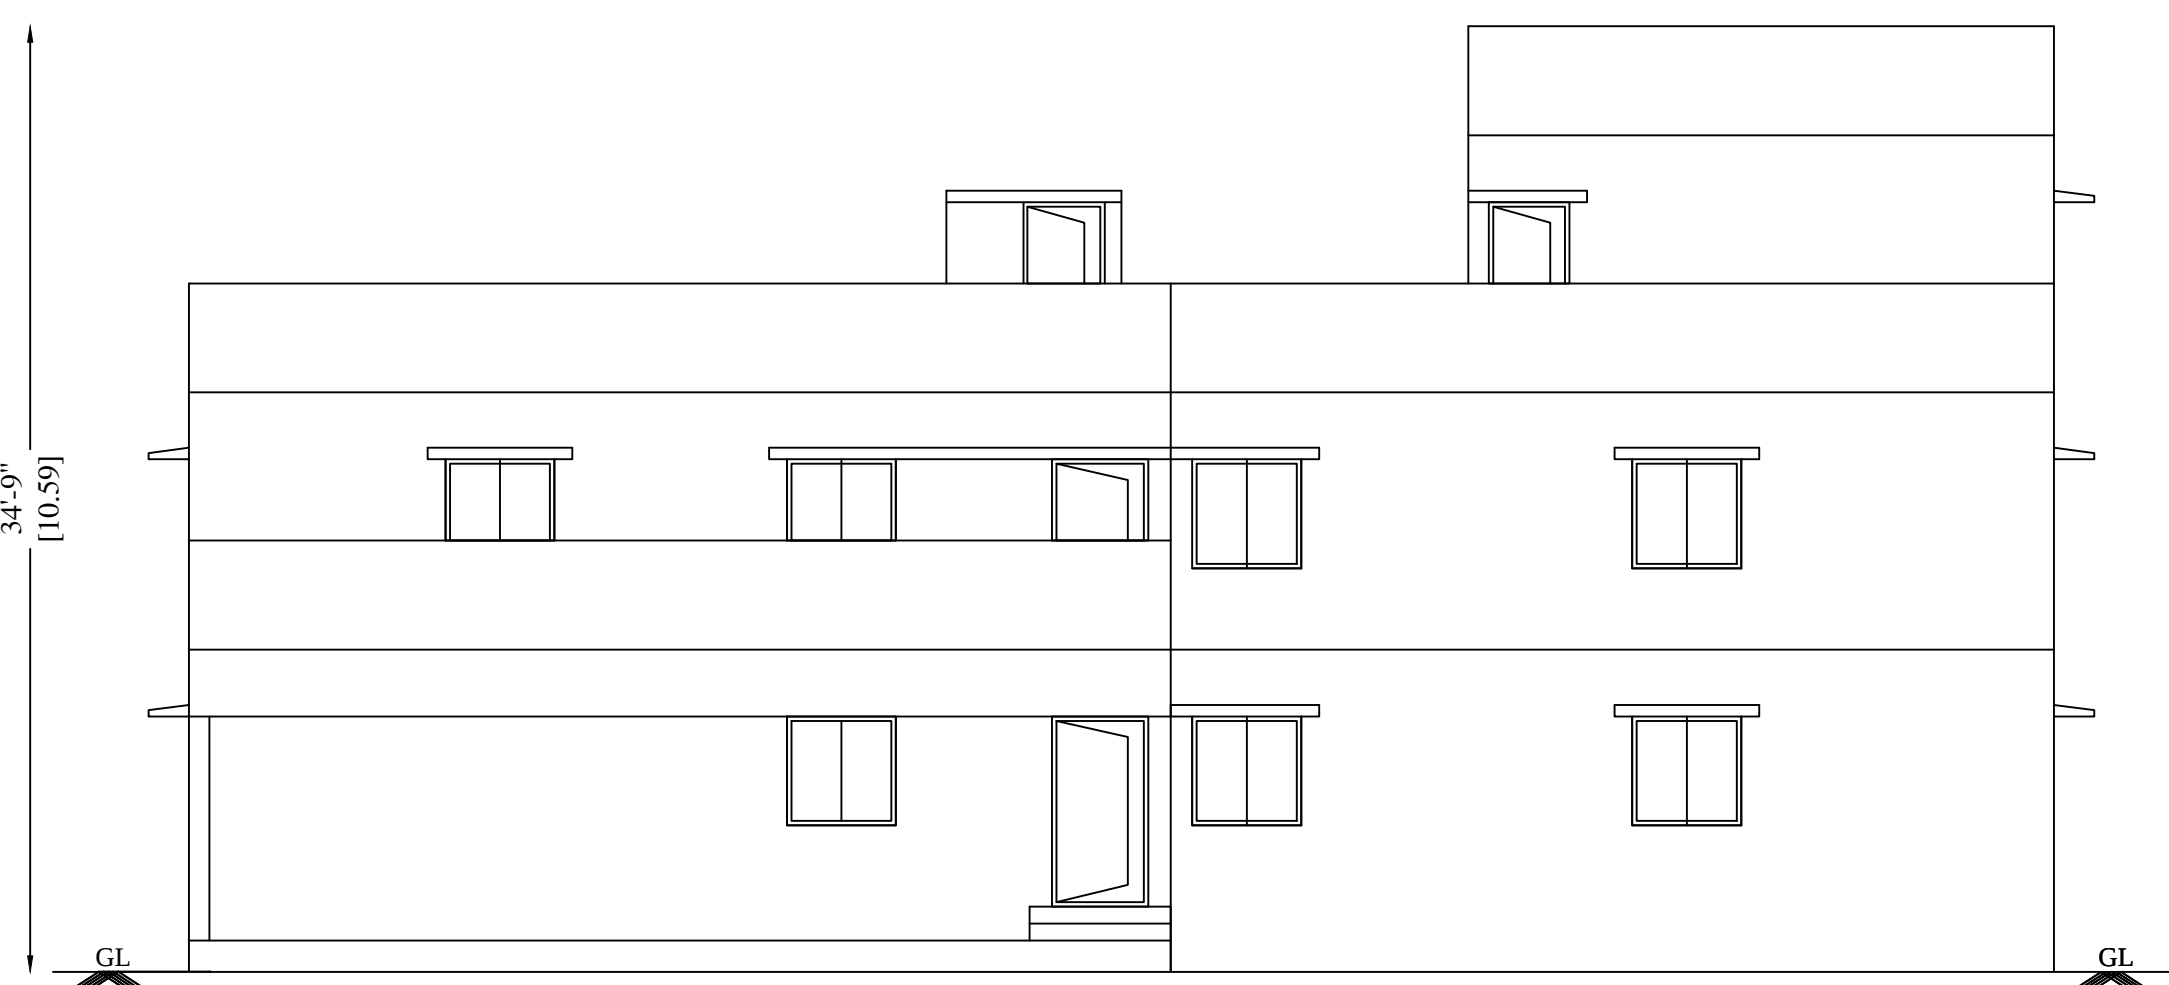


ELEVATION

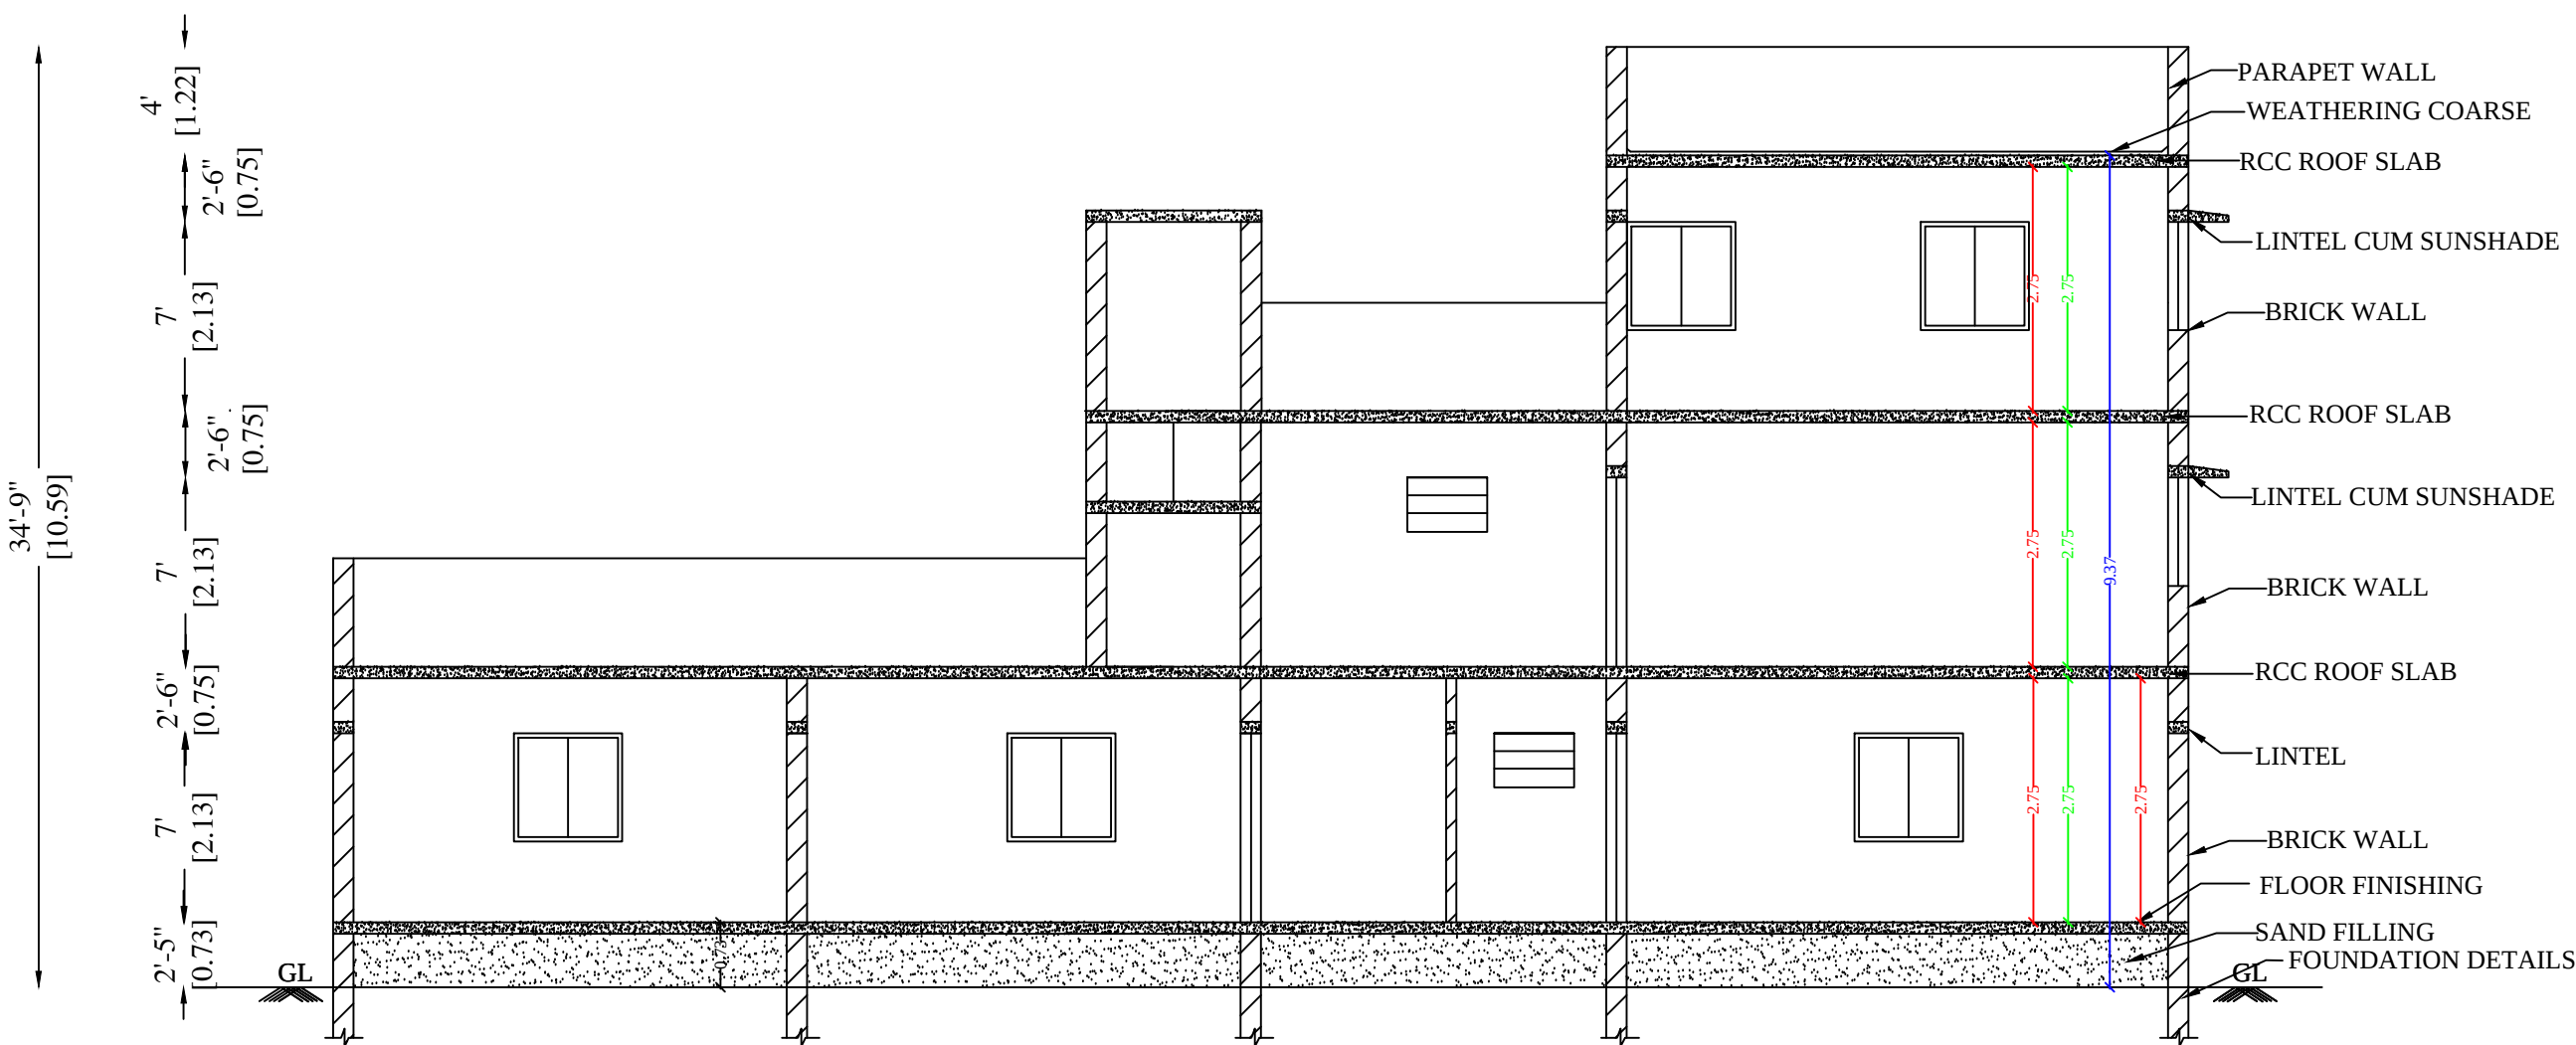


SECTION A-A

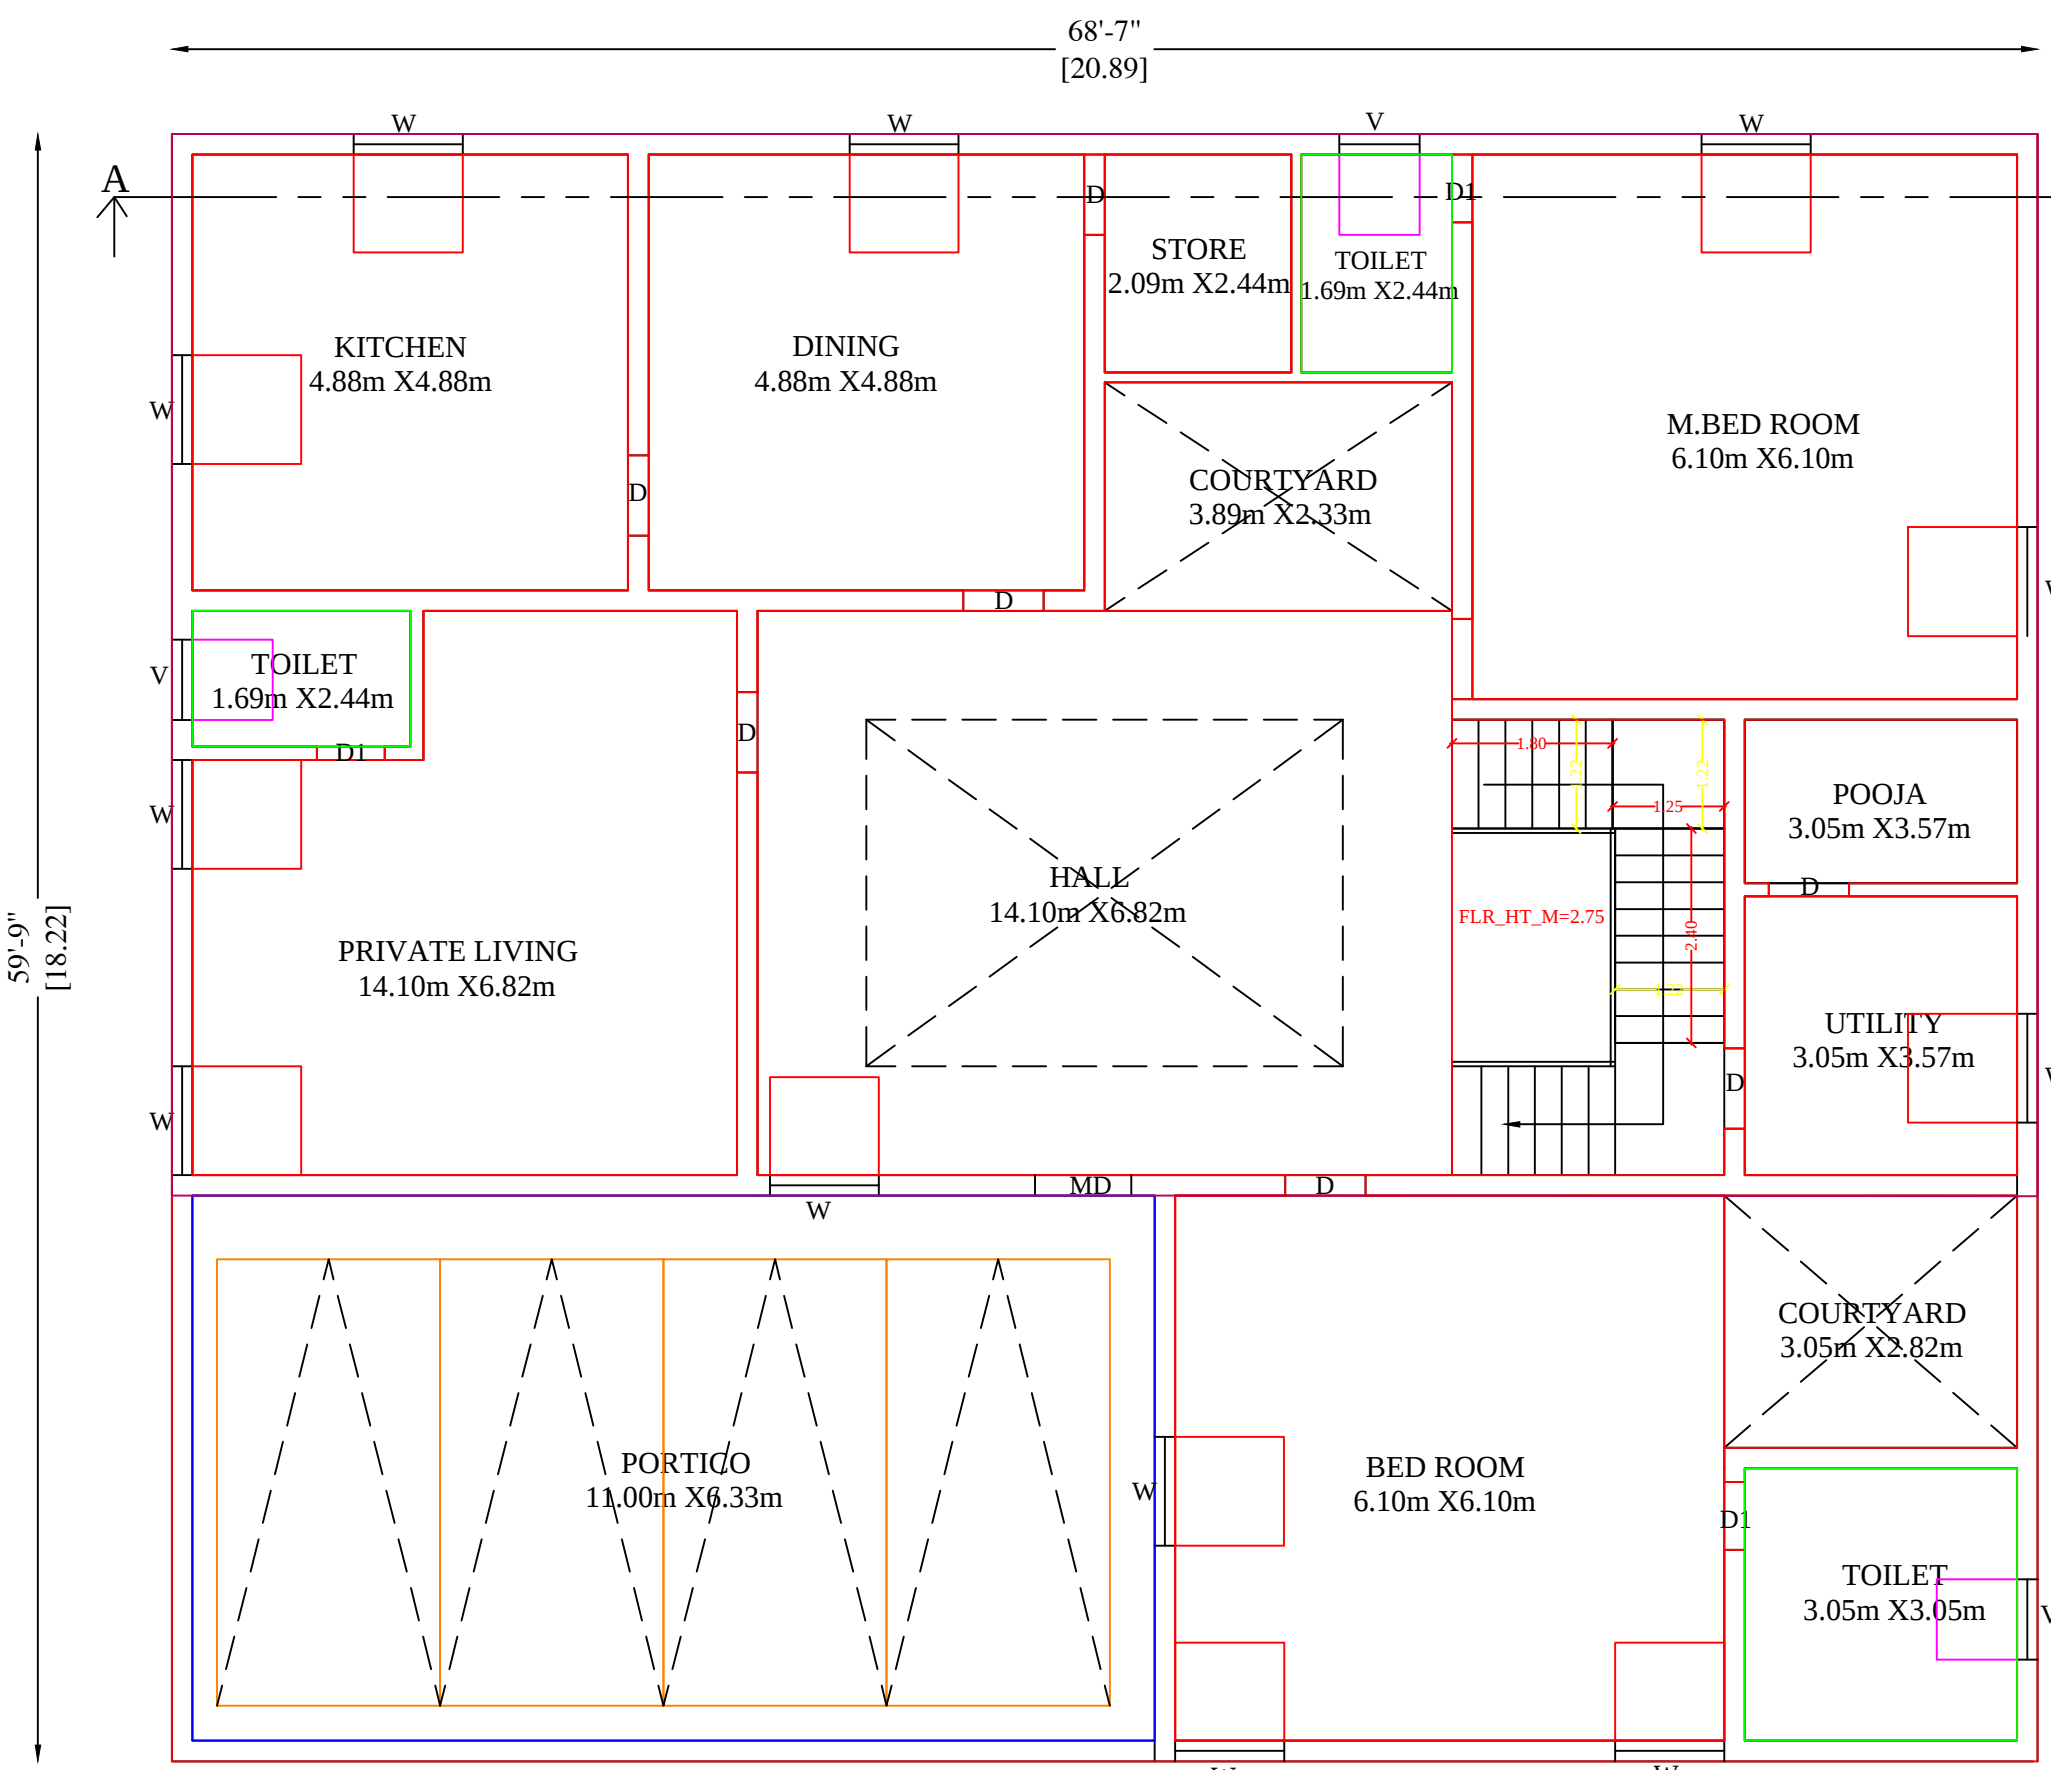

PRO.GROUND FLOOR PLAN

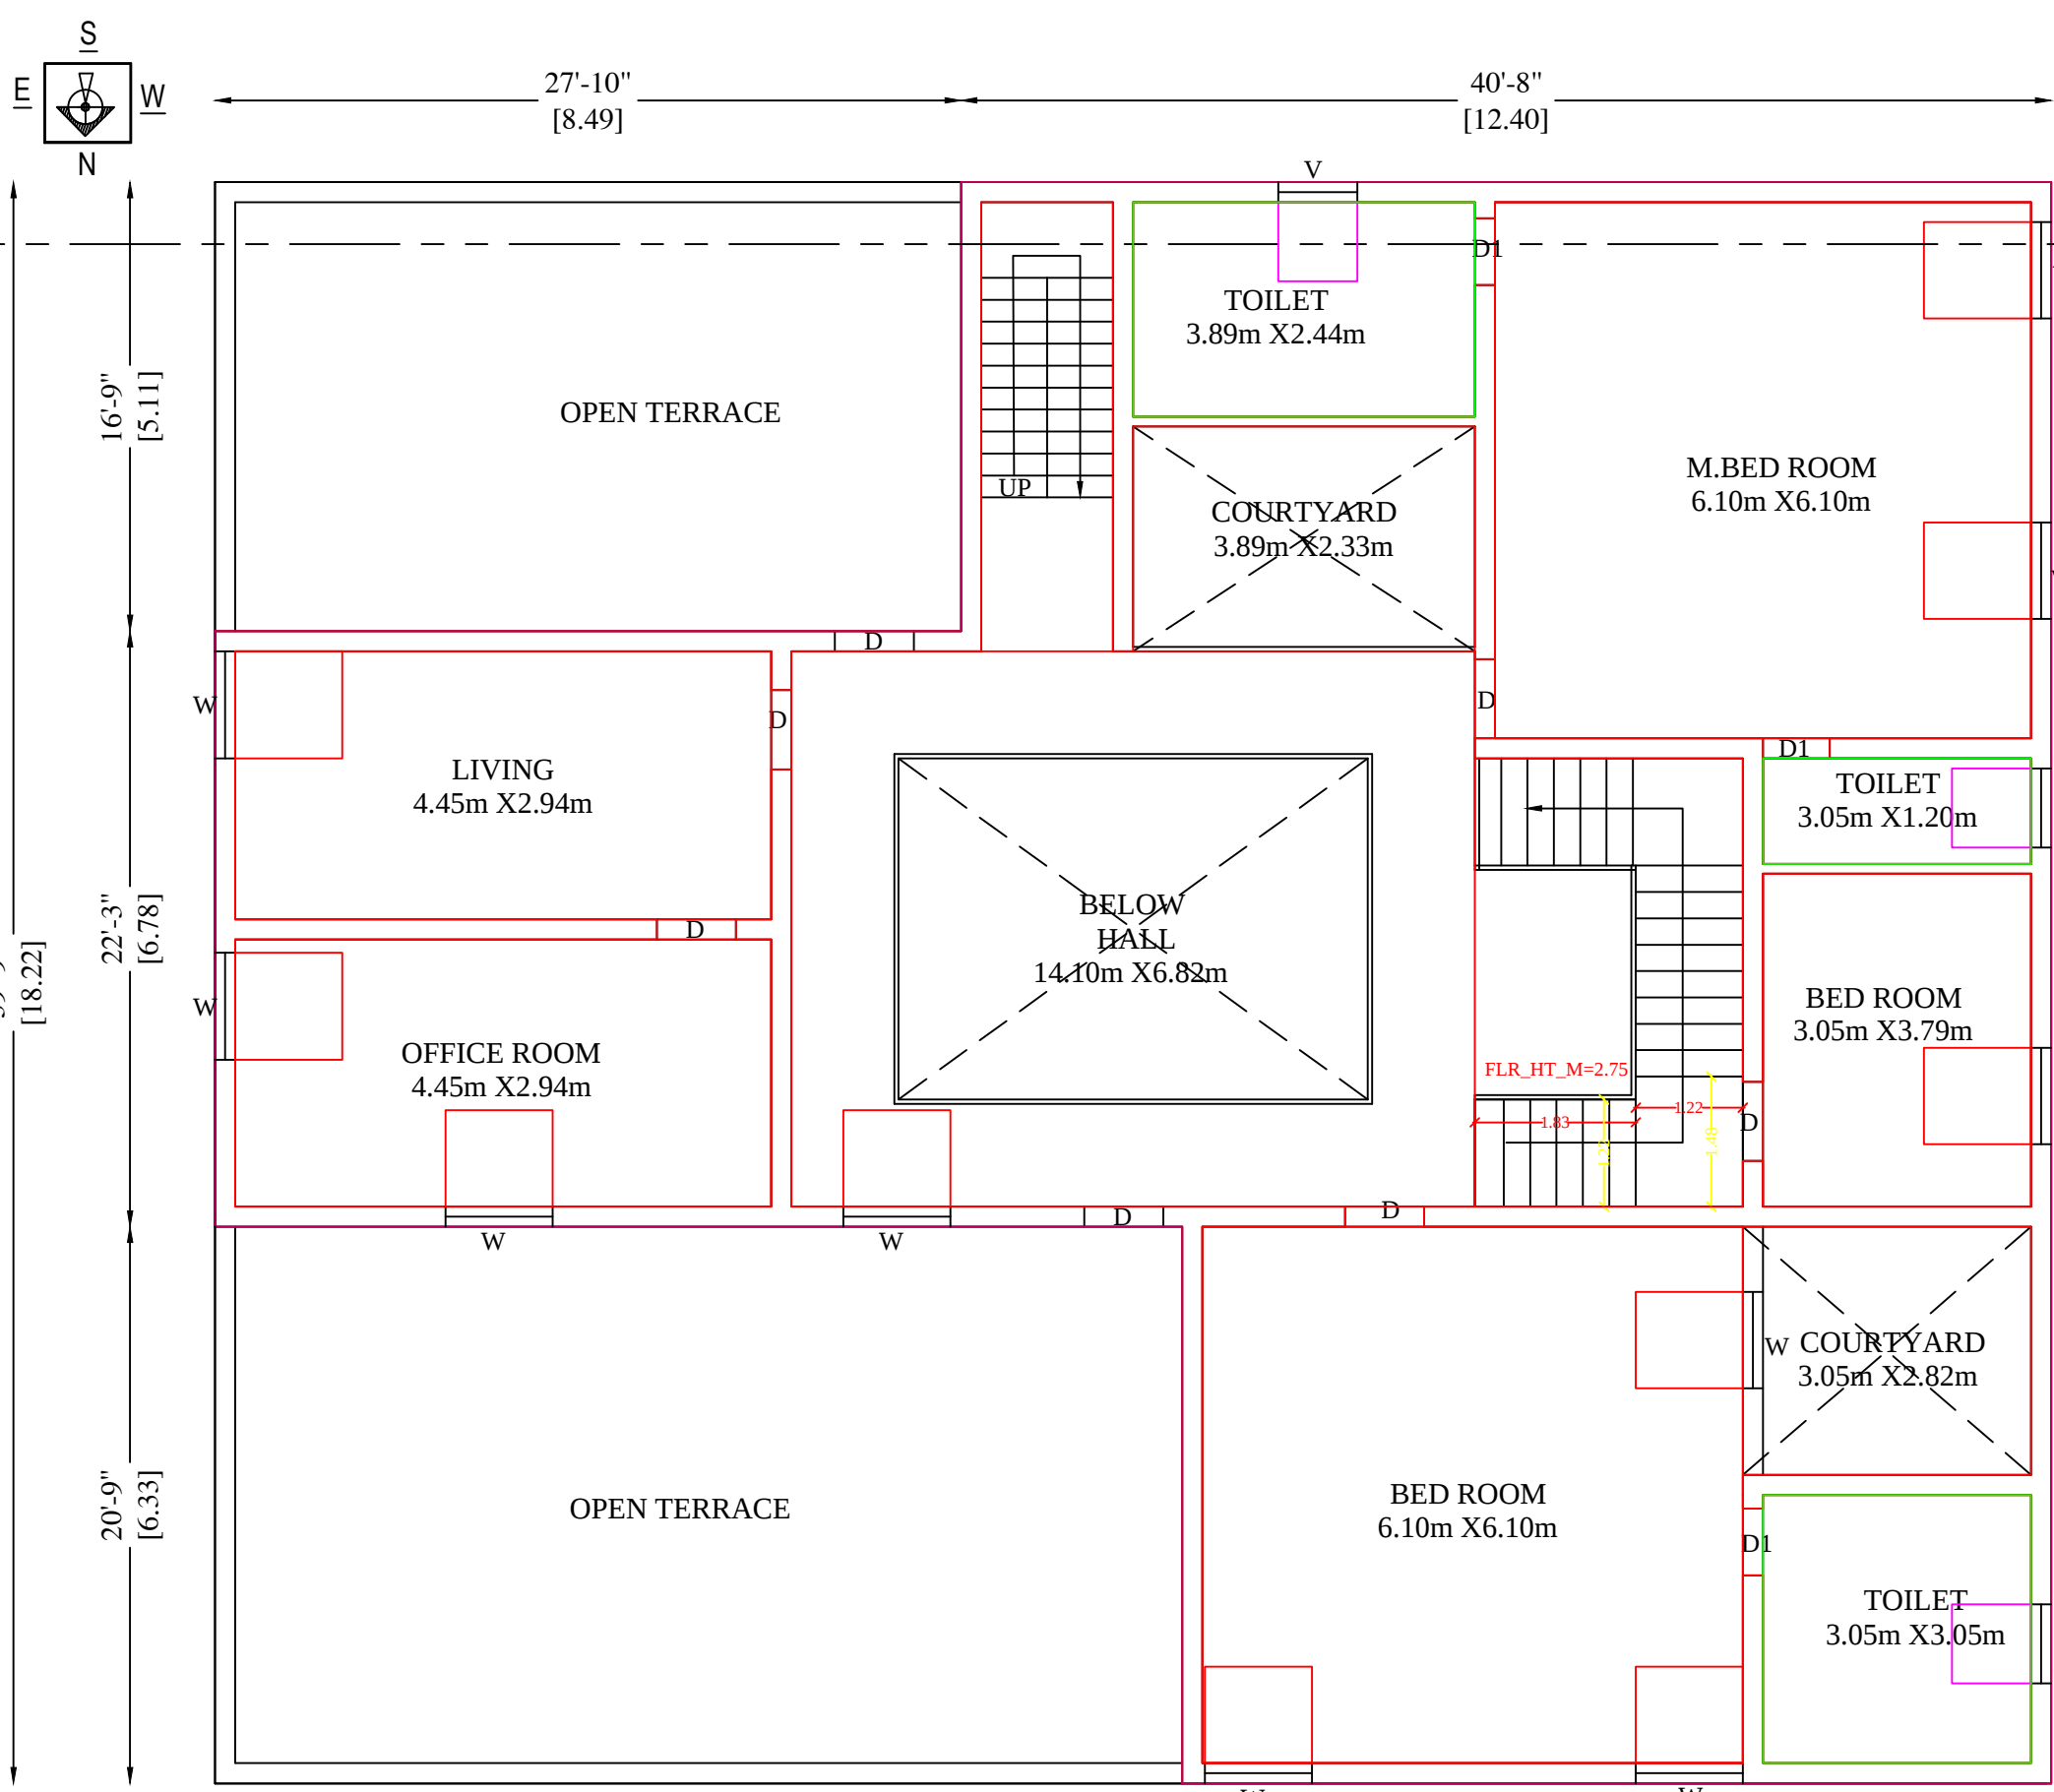


PRO.FIRST FLOOR PLAN

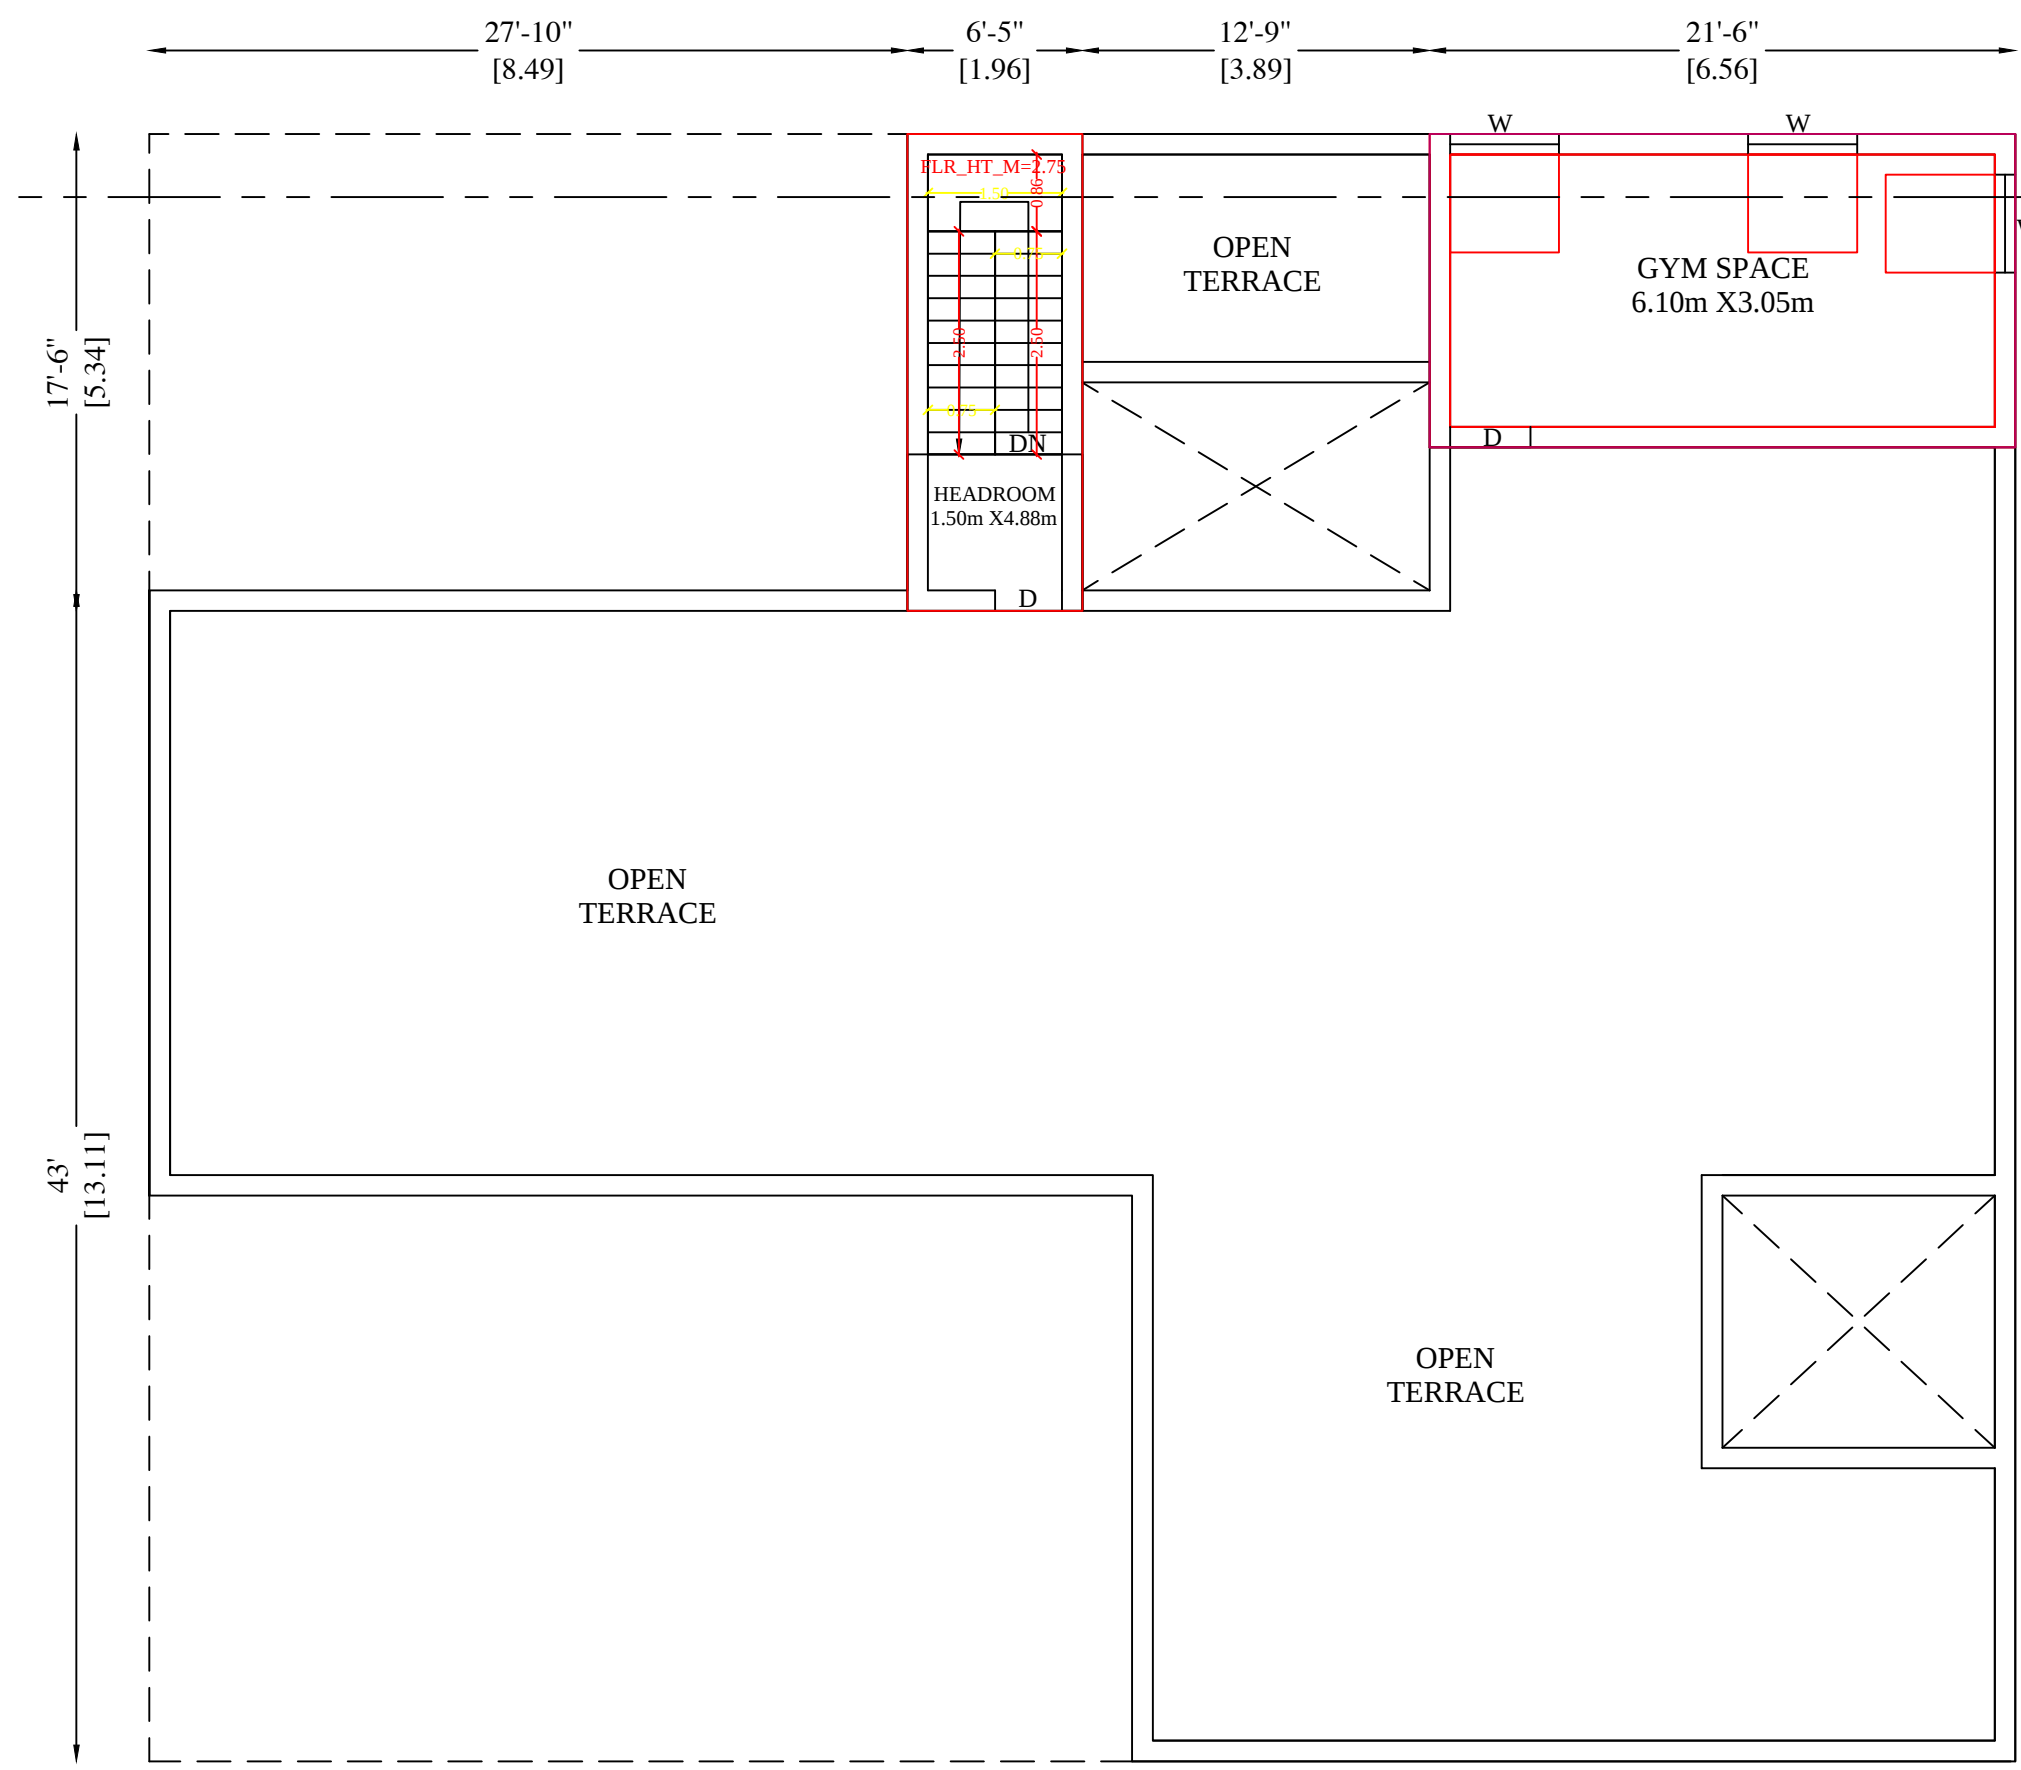


PRO.SECOND FLOOR PLAN

SITE PLAN
(NOT TO SCALE)

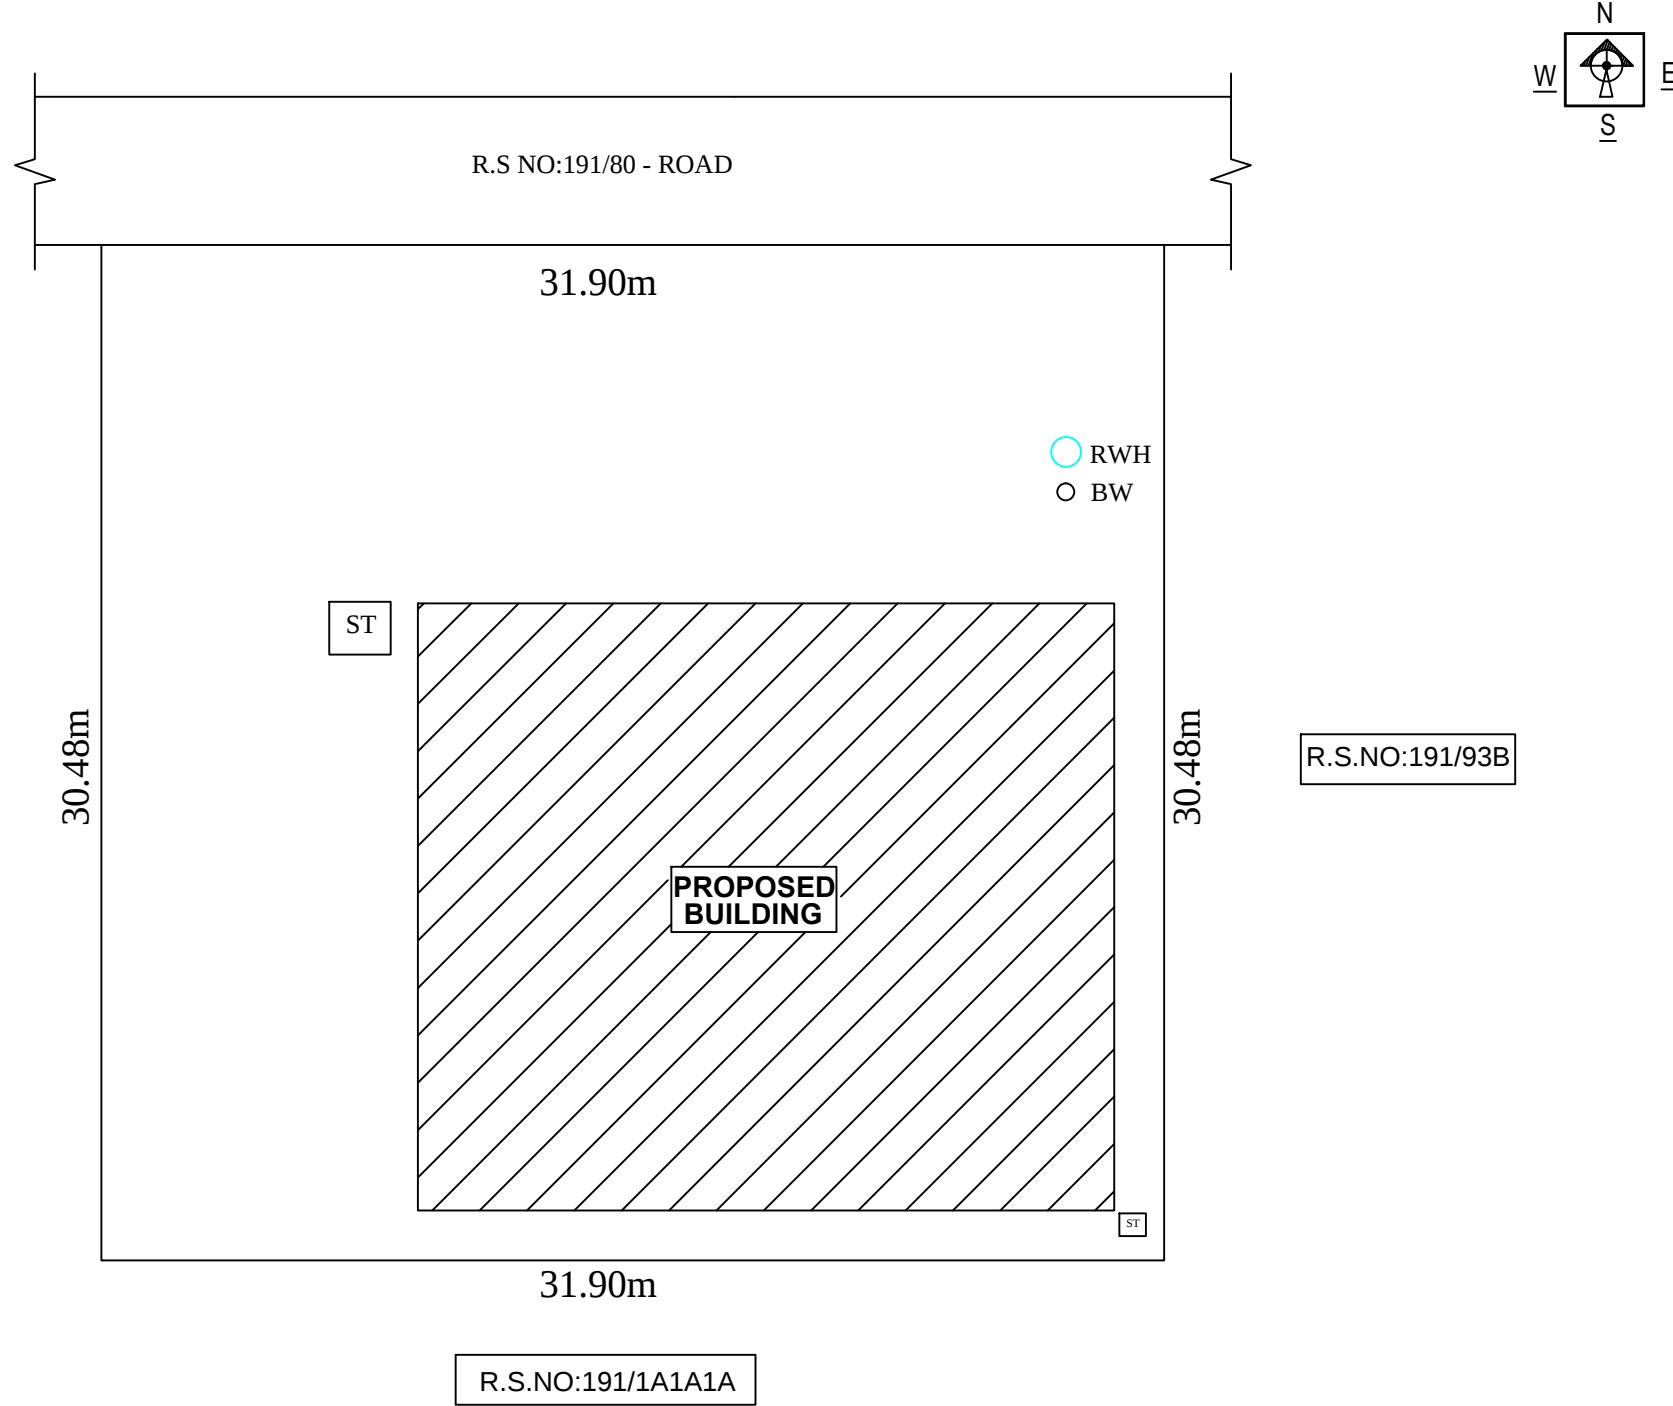


REFERENCE :


- ☐ SITE
- ☐ PRO.BUILDING
- ☐ ROAD

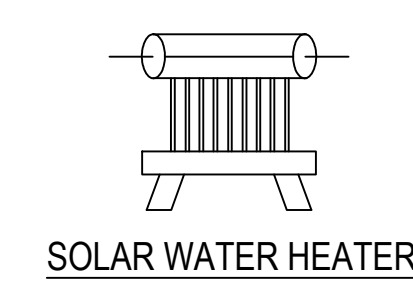


SOLAR WATER HEATER

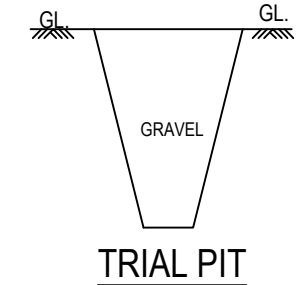


TRIAL PIT

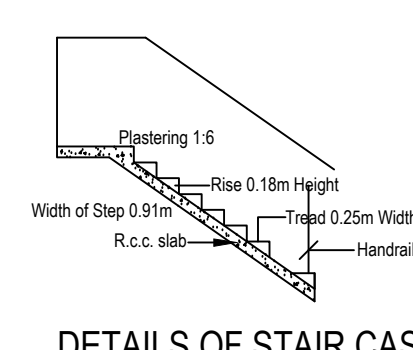


DETAILS OF STAIR CASE

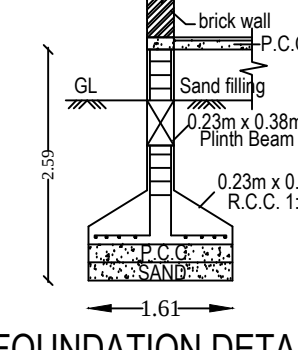


FOUNDATION DETAILS

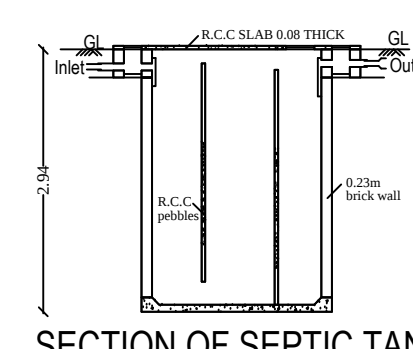

SECTION OF SEPTIC TANK

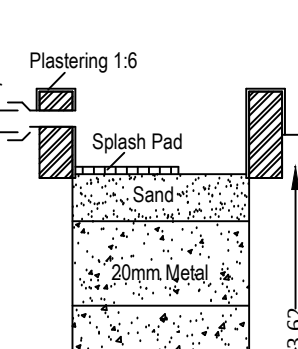

RAIN WATER PERCOLATION PIT

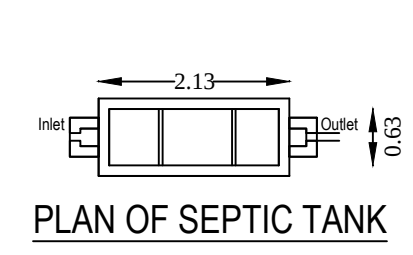

PLAN OF SEPTIC TANK

JOINERY DETAILS:

MD	MAIN DOOR	3'6" x 7'0"
D	DOOR	3'0" x 7'0"
D1	DOOR	3'0" x 7'0"
D2	DOOR	2'6" x 7'0"
W	WINDOW	4'0" x 4'0"
V	VENTILATOR	3'0" x 2'0"
V1	VENTILATOR	2'0" x 2'0"
O	OPEN	3'0" x 7'0"
GD	GATE DOOR	3'0" x 7'0"

AREA DETAILS

Description	FSI Area		NON-FSI Area		Total Area	
	SFT	SQM	SFT	SQM	SFT	SQM
SITE AREA (As per Document)	-----	-----	-----	-----	10465.97	972.312
SITE AREA (As per Drawing)	-----	-----	-----	-----	10467.99	972.50
PRO. GROUND FLOOR	4099.58	380.86	-----	-----	4099.58	380.86
PRO. FIRST FLOOR	2882.06	267.75	-----	-----	2882.06	267.75
PRO. SECOND FLOOR	360.59	33.50	-----	-----	360.59	33.50
OPEN SPACE	-----	-----	-----	-----	6366.39	591.45

TOTAL AREA	7342.23	682.11	-----	-----	7342.23	682.11
------------	---------	--------	-------	-------	---------	--------

No of Car Parking Provided - 04
No of Two Wheeler Parking Provided - 02
FSI = 682.11 / 972.312 = 0.702 < 2

R. Ramathilagam
Mrs.R.RAMATHILAGAM.
SIGNATURE OF APPLICANT

P. Rajkumar
Er.P.RAJKUMAR, D.C.E.,
MASTER PLANS
Registered Engineer & Surveyor
Madurai DTCP RE 06/2023 (Gr.III)
Melakkal, Madurai-625 234
Cell: 96266 53817
Email: masterplansmadurai@gmail.com
ENGINEER

