


FRONT ELEVATION

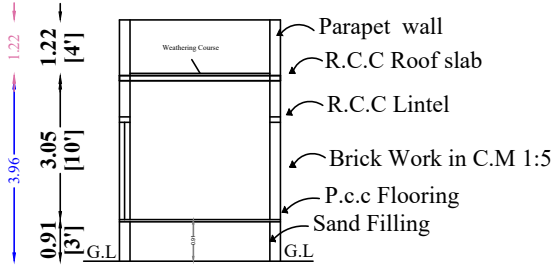

Section on "AA"

SITE PLAN:(NTS)



AREA DETAILS		
Description	Total Area	
	Sq.Mt.	Sq.Ft.
SITE AREA (AS PER DOCUMENT)	804.40	8652.00
SITE AREA (AS PER SITE)	787.31	8474.60
PROPOSED GROUND FLOOR AREA	174.21	1875.20
OPEN SPACE	613.10	6599.40
FSI -1248.00/2180.00=5469.2400 Sq.Ft. 63%		

PLAN SHOWING THE PROPOSED CONSTRUCTION OF COMMERICAL BUILDING IN R.S.NO:39/5A,DOOR NO:44E,PLOT NO:3 & 4,BHARATHI ILLAM,THIRUVENI NAGAR, OF KARADIPATTI VILLAGE,MADURAI WEST TALUK,MADURAI DIST.

JOINERIES:		B	H	APPLICANT
DOOR	D	3'0"	7'0"	
DOOR	D1	2'6"	7'0"	
ROLLING SHUTTER	R.S.1	7'0"	8'0"	
ROLLING SHUTTER	R.S.2	9'6"	8'0"	
ROLLING SHUTTER	R.S.3	19'0"	8'0"	


	SITE AREA		PROPOSED BUILDING
	EXISTING BUILDING		ROAD

ENGINEER:

Er.S.BALA MURUGAN,D.C.E.,D.Archicad.,
Consulting Engineer & Licenced Builders
MDTCP. L. No: RE.01/2024 (Gr.III)
TPK Panchayat Union: RE 133/2024
MAHAMEERU BUILDERS
4/7, K.T.K. Thangamani Nagar, Bharathiyar St,
Erkudi Achampathu, MADURAI-625 019.
Cell: 98421 98287, mahabala0779@gmail.com

FOR OFFICE USE ONLY:

Mr.M.VIJAYARAM
APPLICANT

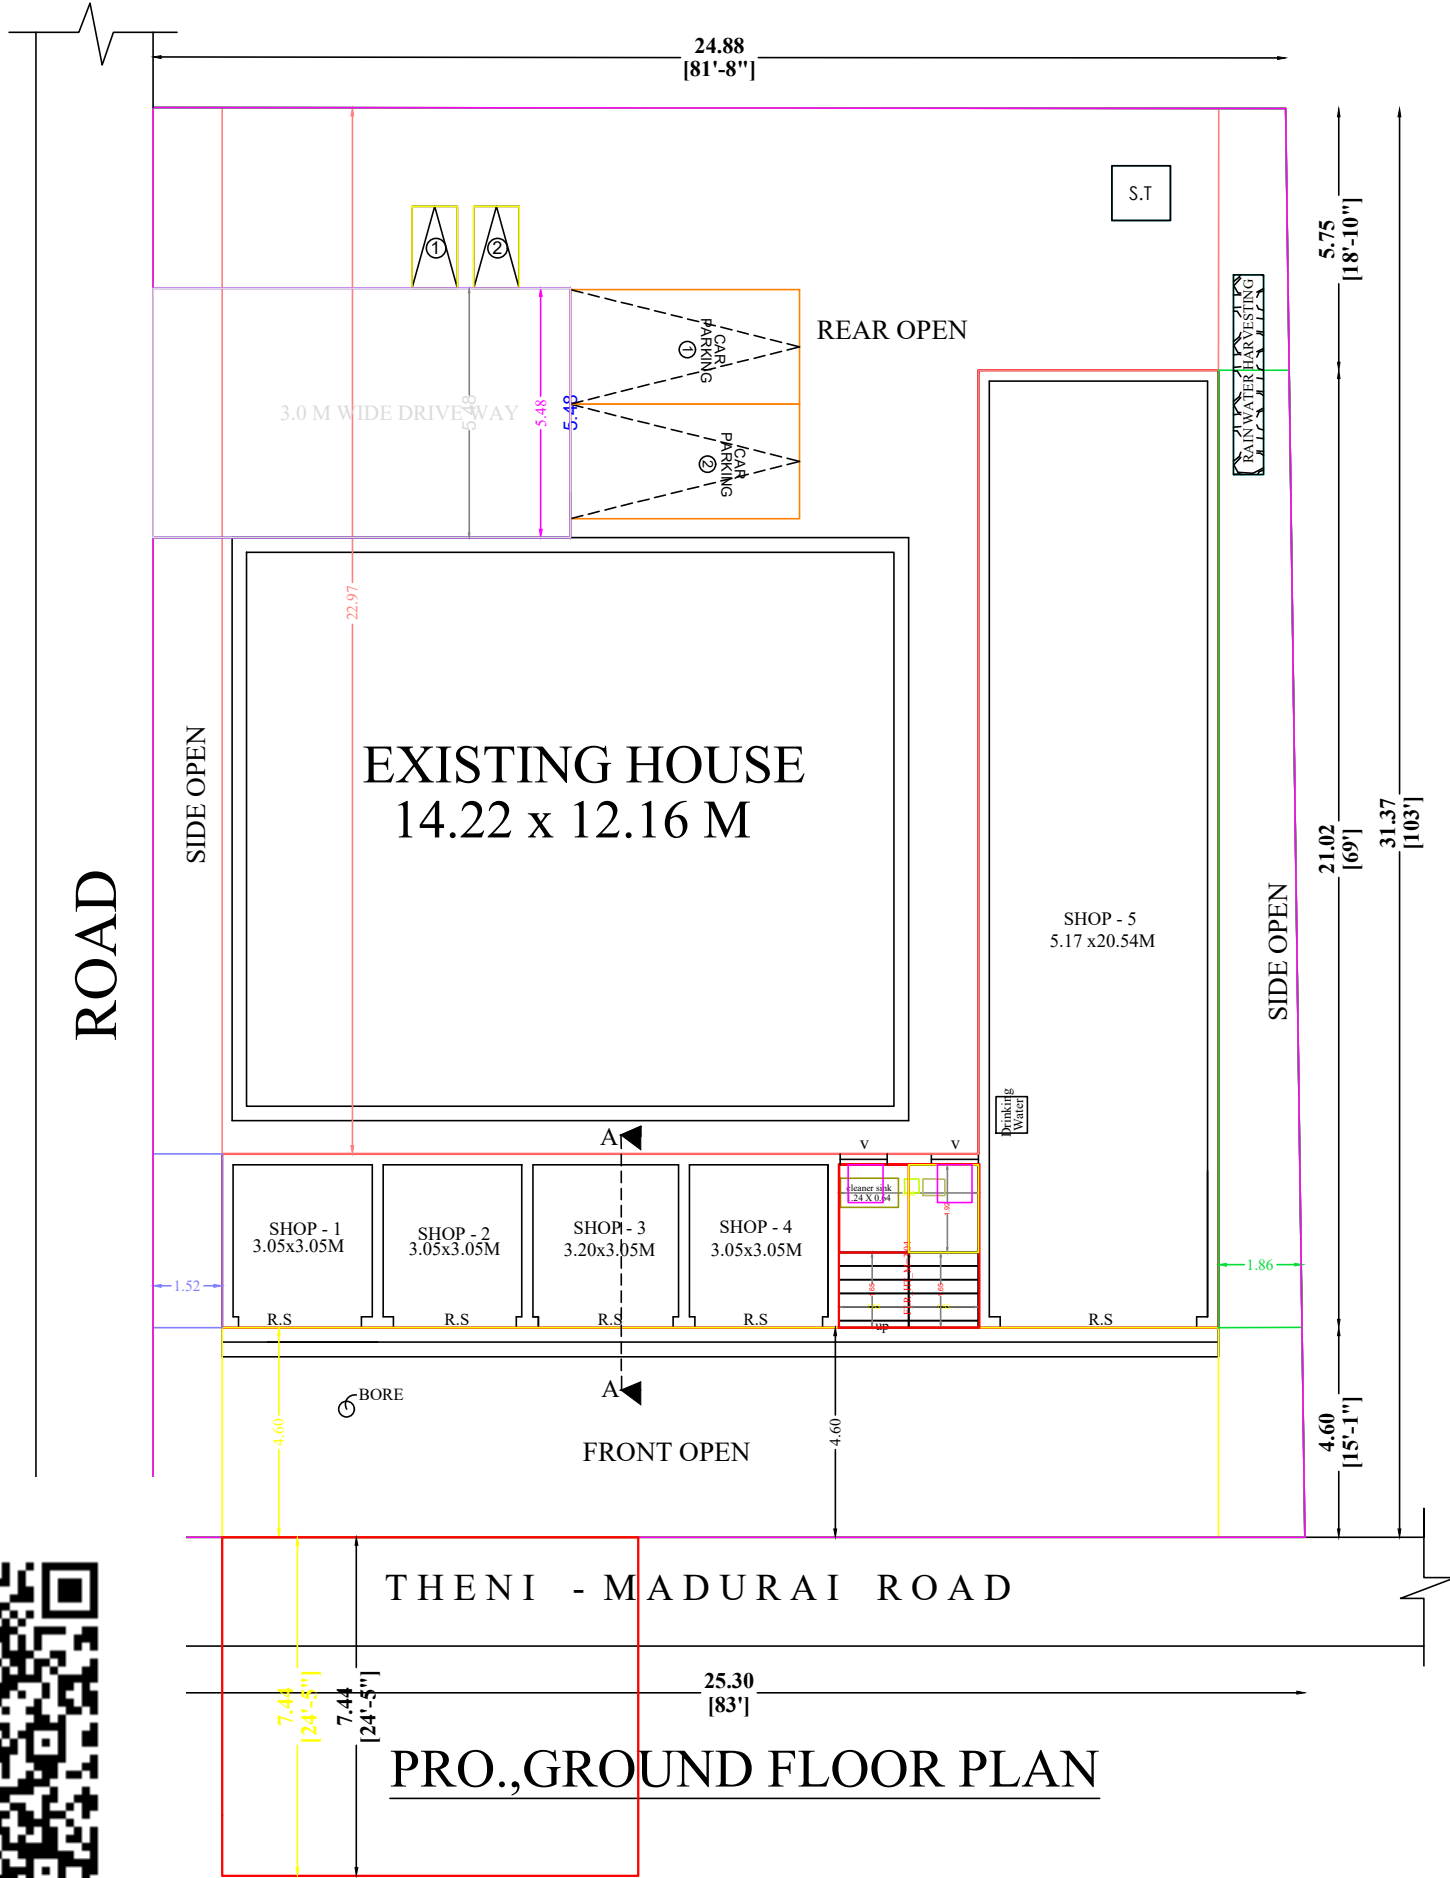

EXG., PLAN APPROVAL : 18/2017-18, DATE : 11/10/2017