




ELEVATION

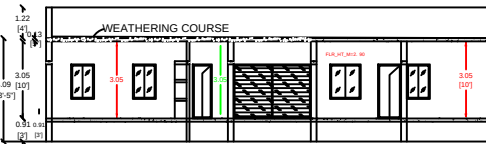

SECTION ON A'A'

PARAPET WALL
R.C.C. ROOF SLAB 5" TK
R.C.C. LINTEL
9" BRICK WALL
FLOORING
SAND FILLING
FOUNDATION TO DETAIL

NORTH

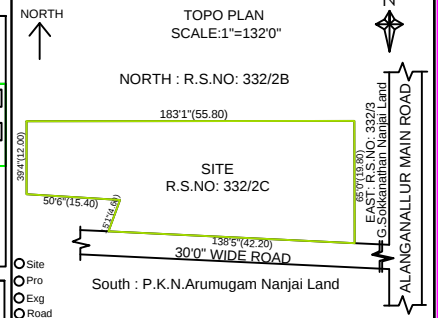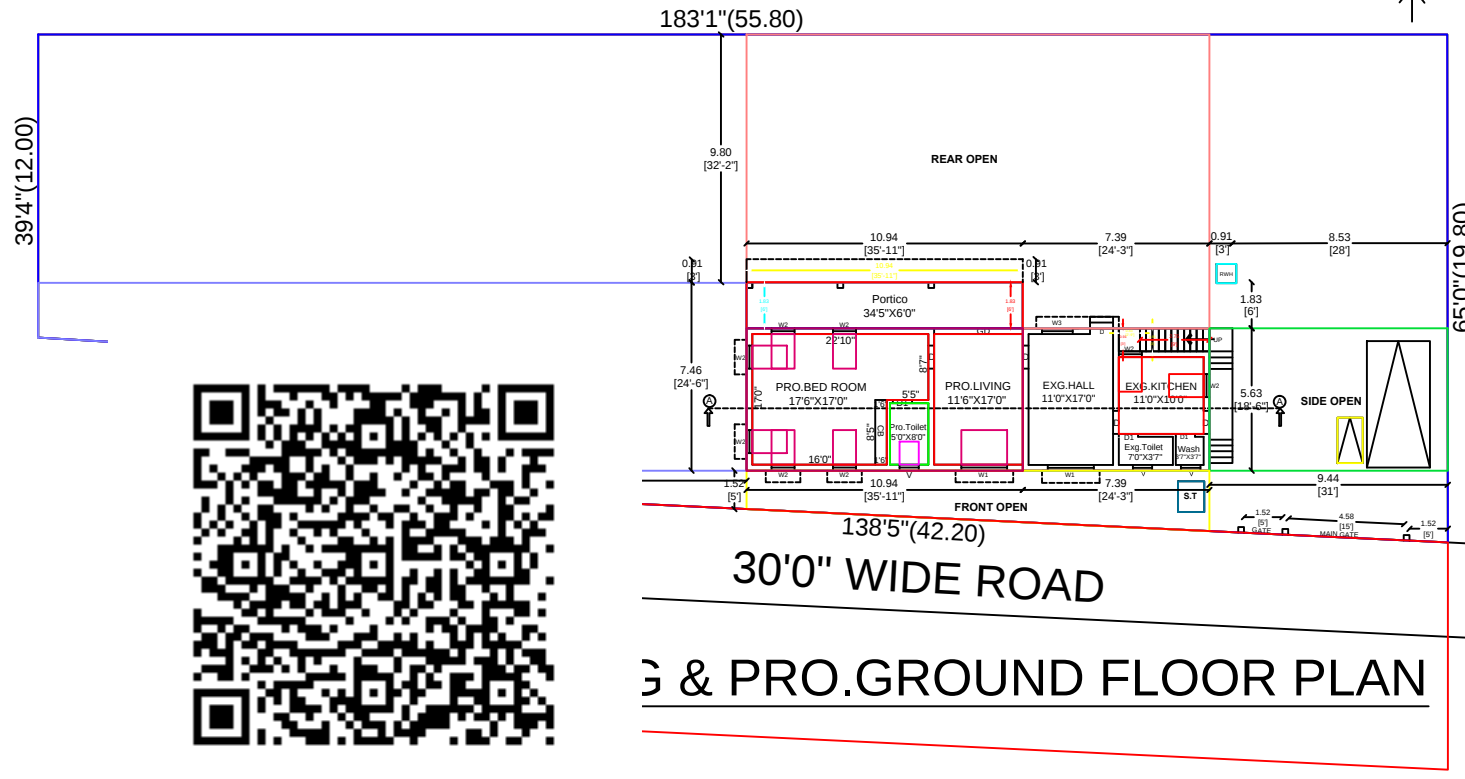

AREA STATEMENT	FSI AREA		NON-FSI AREA		TOTAL AREA	
	SQ.F.T	SQ.M.T	SQ.F.T	SQ.M.T	SQ.F.T	SQ.M.T
SITE AREA	---	---	---	---	10452.00	970 . 99
EXG.GROUND FLOOR AREA	448.00	41.61	---	---	448 . 00	41 . 61
PRO.GROUND FLOOR AREA	664.00	61.64	215.00	20.02	879 . 00	81 . 66
OPEN SPACE AREA	---	---	---	---	9125.00	847 . 72
TOTAL	1112.00	103.25	215.00	20.02		

FSI = $\frac{103.25 \text{ SQM}}{970.99 \text{ SQM}} = 0.11\% < 2.0\%$
NOTE :
EXG.BUILDING ALREADY APPROVED
APPROVED NO: 42/2022, DATE: 21/03/2022

S.No	Description	Feet	Meter	S.No	Description	Feet	Meter
GD	Grill Door	10' 0" X 7' 0"	3.05 X 2.13	W1	Window	5' 0" X 4' 6"	1.53 X 1.37
D	Door	3' 0" X 7' 0"	0.92 X 2.13	W2	Window	3' 0" X 4' 6"	0.91 X 1.37
D1	Door	2' 6" X 7' 0"	0.75 X 2.13	W3	Window	4' 0" X 4' 6"	1.22 X 1.37
O	Open	3' 0" X 7' 0"	0.92 X 2.13	V	Ventilator	2' 6" X 2' 0"	0.76 X 0.61

PLAN SHOWING THE PROPOSED ADDITIONAL CONSTRUCTION OF A RESIDENTIAL BUILDING IN R.S.NO: 332/2, PATTA R.S.NO: 332/2C, AT DOOR NO: 6/70a, PATTA NO: 3268, SARAVANA TOWNSHIP, KALLANAI VILLAGE, KOTTAIMEDU PANCHAYAT, VADIPATTI TALUK, ALANGANALLUR PANCHAYAT UNION, MADURAI.

*All dimensions are in feet and inches and those with in brackets with in mm
*Sewage line connected to Septic Tank main line

S. MARI
APPLICANT

E.S. VIGNESH B.E (CIVIL)
REGISTERED ENGINEER (M/P/A)
REG. NO: RE-14 / 2022 (S&U)
VISION TO FUTURE (Buildings & Associates)
19, Saravanan Street, Shastri Nagar,
S. Alanganallur 1st Stage, Madurai - 625 017
Cell No - 96881 71616
ENGINEER

OFFICE USE