
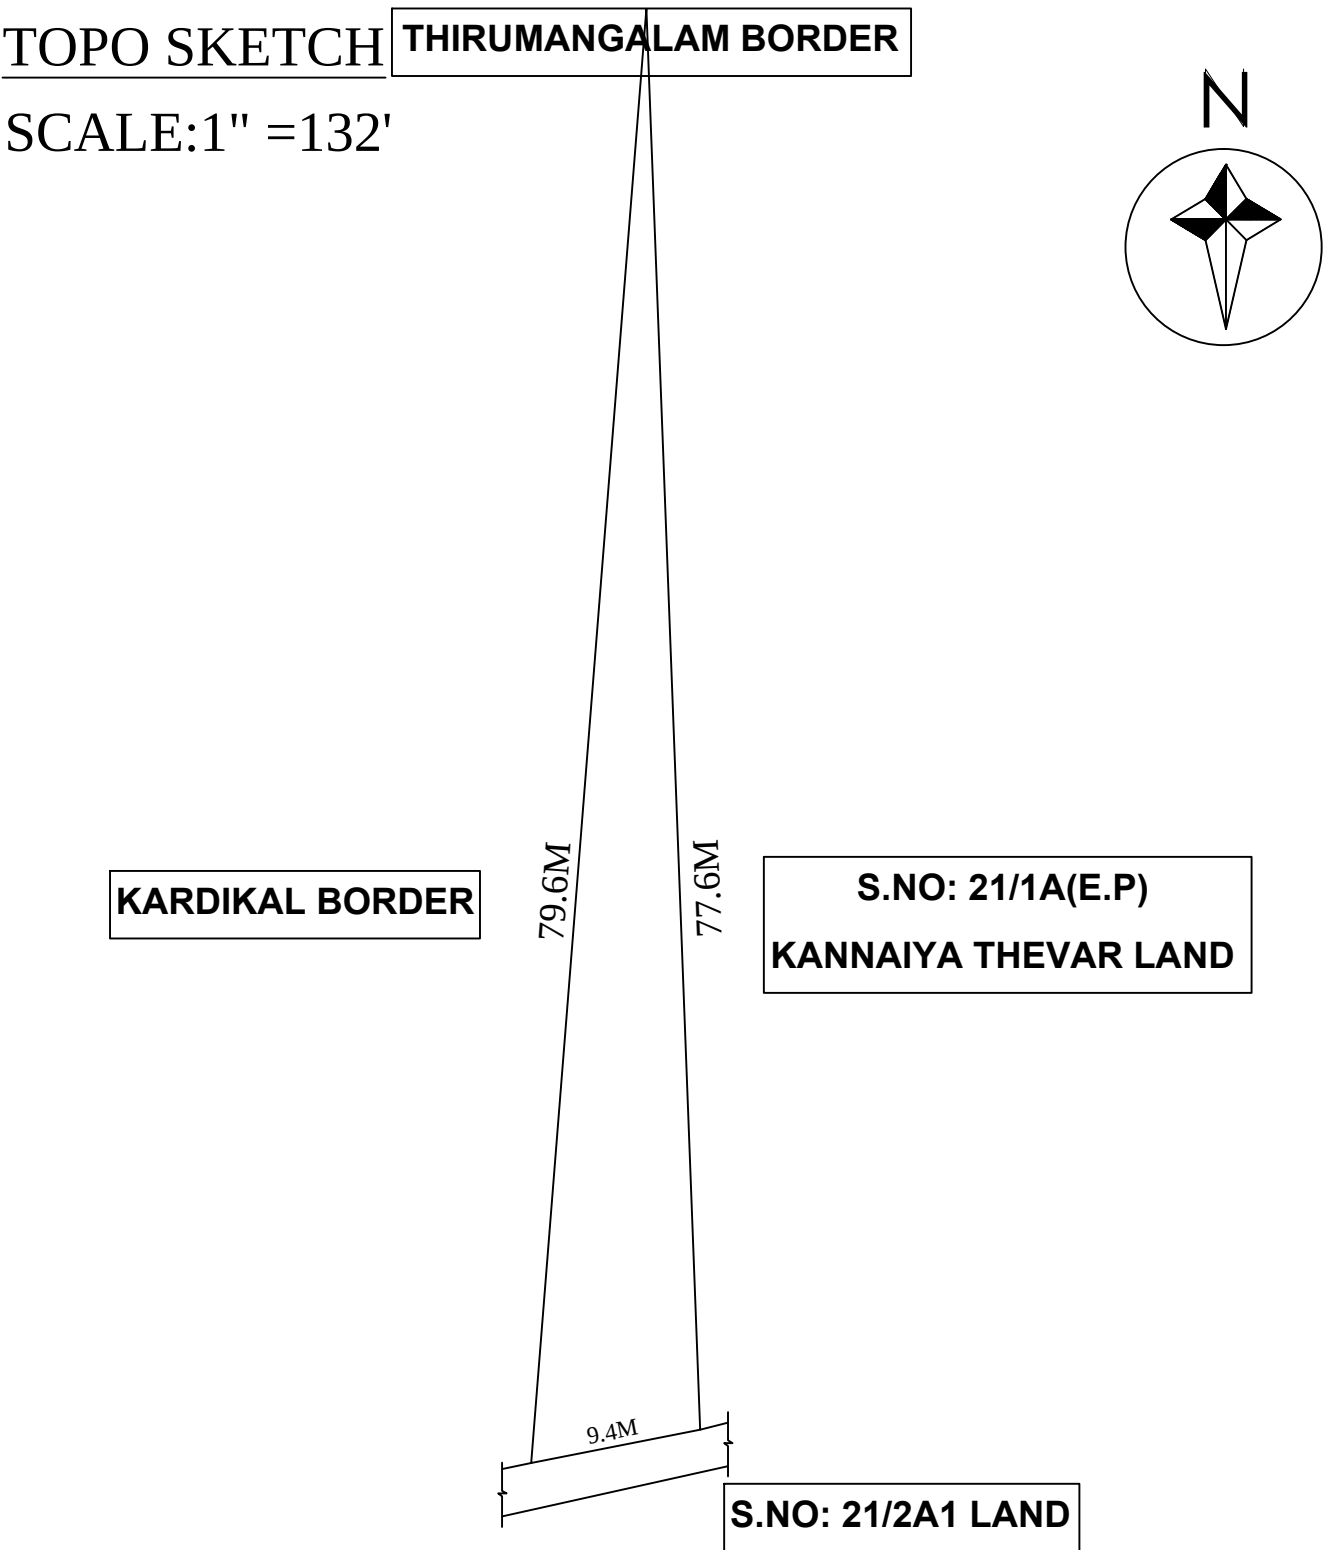
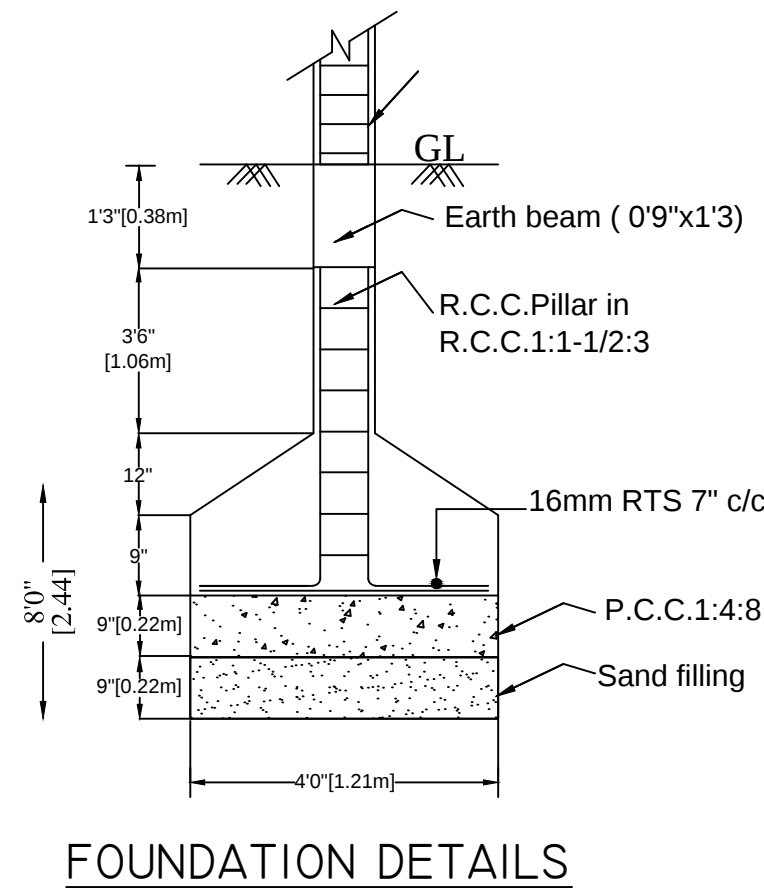
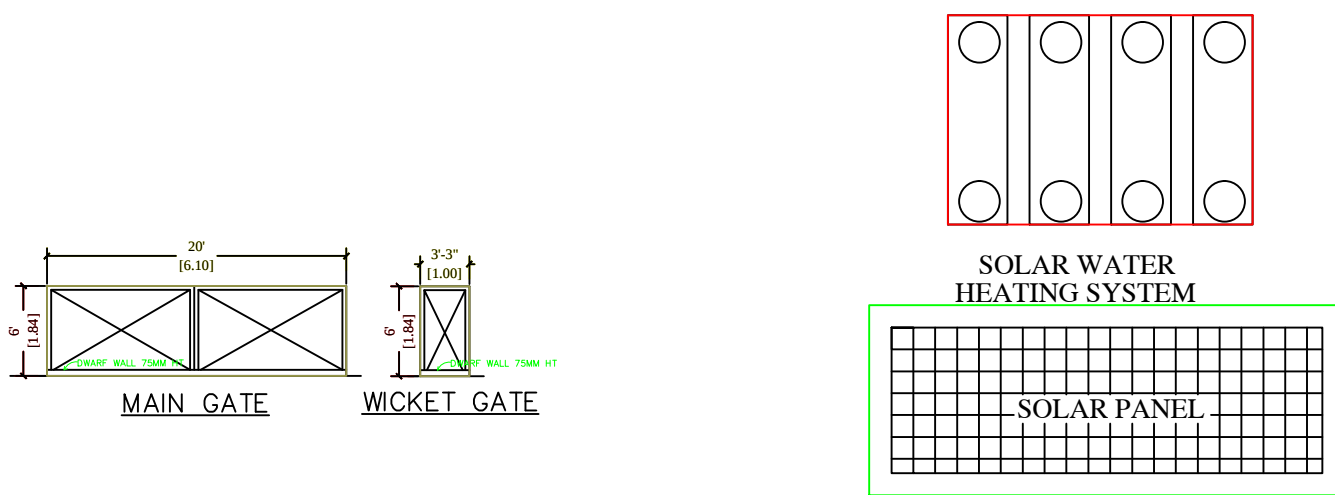
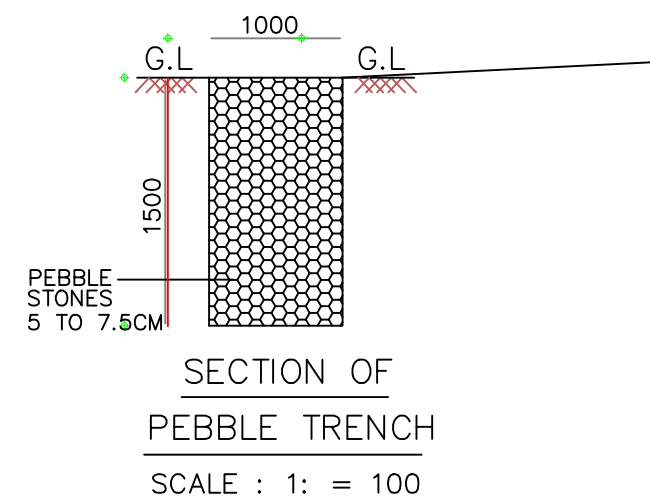
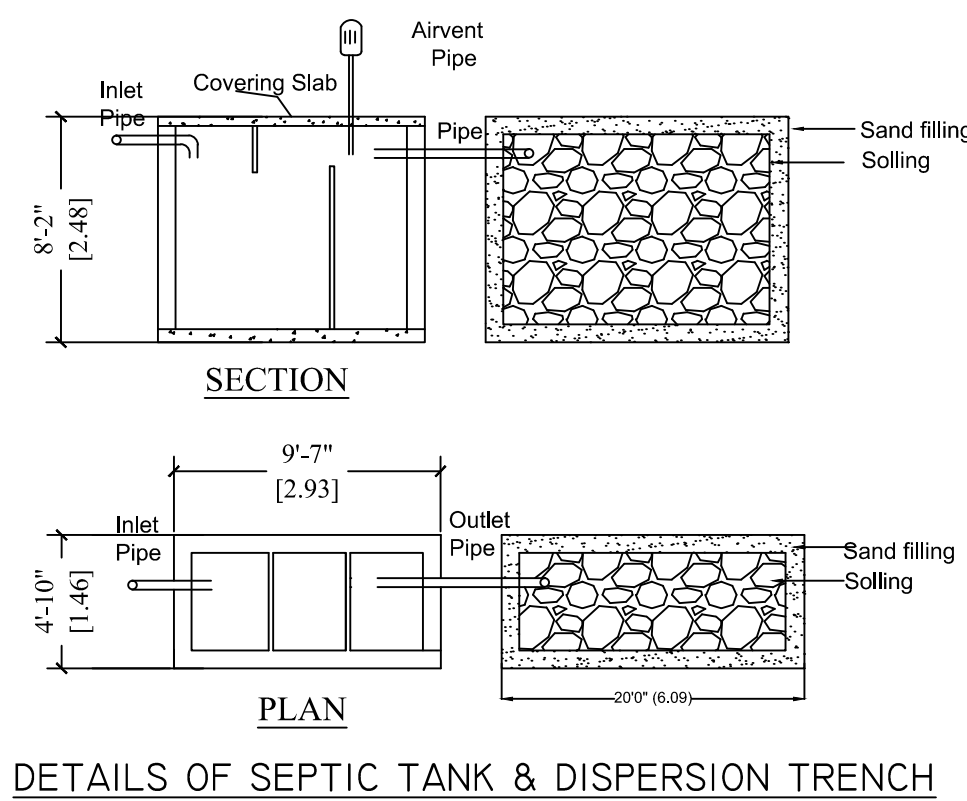
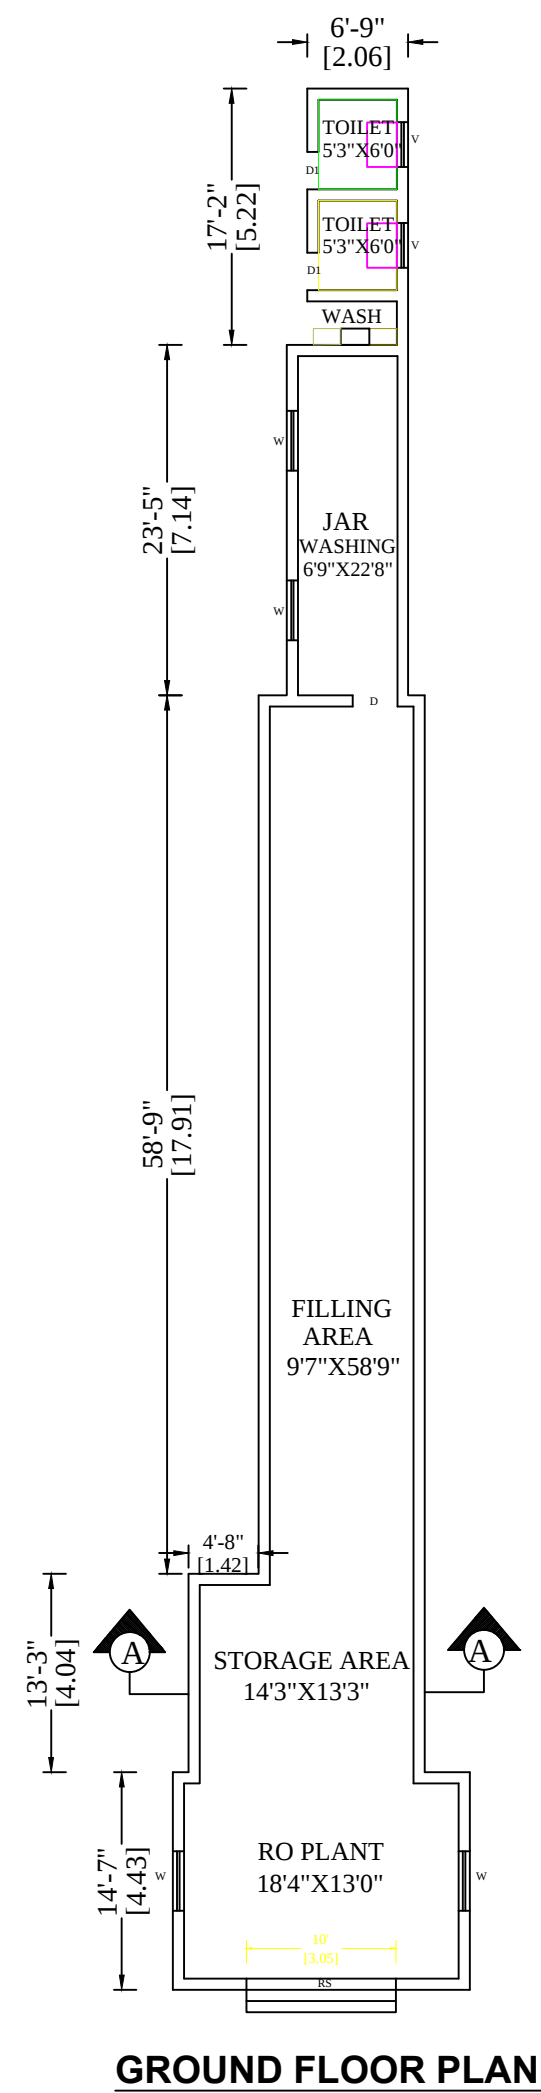


PLAN SHOWING THE PROPOSED CONSTRUCTION OF A COMMERCIAL BUILDING
S.NO: 21/1A (W.P), THOPPUR VILLAGE & PANCHAYAT, THIRUPARAKUNDRAM TALUK,
MADURAI DISTRICT, MADURAI.

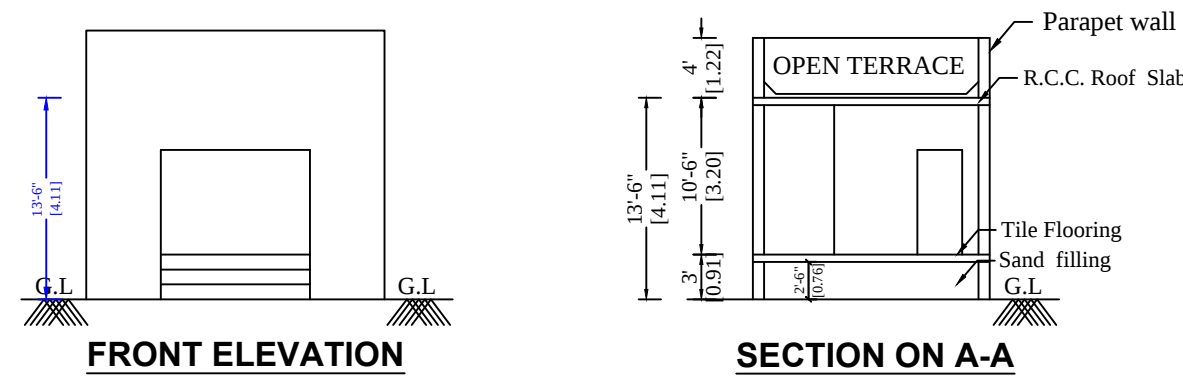

AREA STATEMENT	FSI AREA		NON-FSI AREA		TOTAL AREA		
	SQ.F T	SQ.M T	SQ.F T	SQ.M T	SQ.F T	SQ.M T	
AREA OF THE SITE					3924 . 00	364 . 36	
GROUND FLOOR AREA	1455 . 28	135 . 20	---	---	1455 . 28	135 . 20	
OPEN SPACE AREA	---	---	---	---	2468 . 72	229 . 16	
TOTAL	1455 . 28	135 . 20	---	---	COLOUR INDEX		
NO.OF.CAR PARKING PROVIDED			1 NOS		Site Road		
NO.OF.BIKE PARKING PROVIDED			1 NOS				
FSI	135 . 20 SQ.M 364 . 36 SQ.M		0.371 % < 2.0 %		Pro		
S.No	Description	Feet	Meter	S.No	Description	Feet	Meter
RS	Rolling Shutter	10' 0" X 7' 0"	3.04 X 2.13	W	Window	4' 0" X 4' 6"	1.21 X 1.37
D	Door	3' 0" X 7' 0"	0.91 X 2.13	V	Ventilator	3' 0" X 2' 0"	0.91 X 0.61
D1	Door	2' 6" X 7' 0"	0.75 X 2.13				

*All dimensions are in feet and inches and those with in brackets with in m

APPLICANT:

R.MUTHU KRISHNAN

ENGINEER

Er.N.KANNAN.M.E
NAGA - ASSOCIATES
MRF Complex,
9,Thirunagar 1st Stop,
Madurai - 6.
Ph: 8122352717, 8524850823
REGISTRATION NO: MCRE - 21/Gr III