




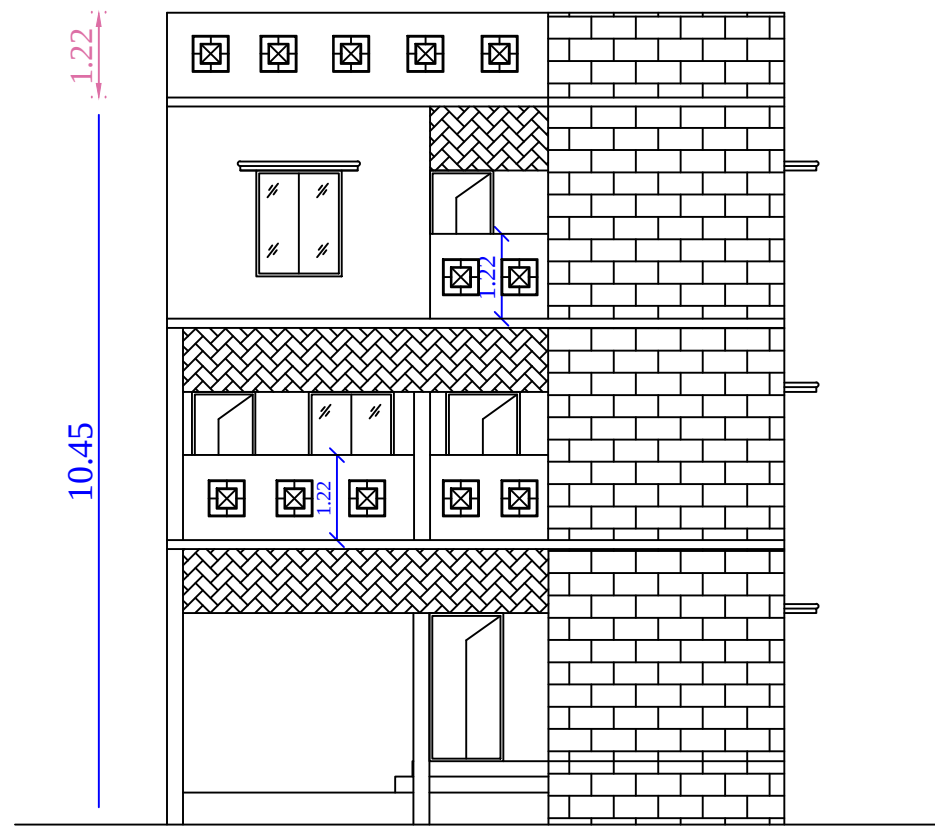


ELEVATION

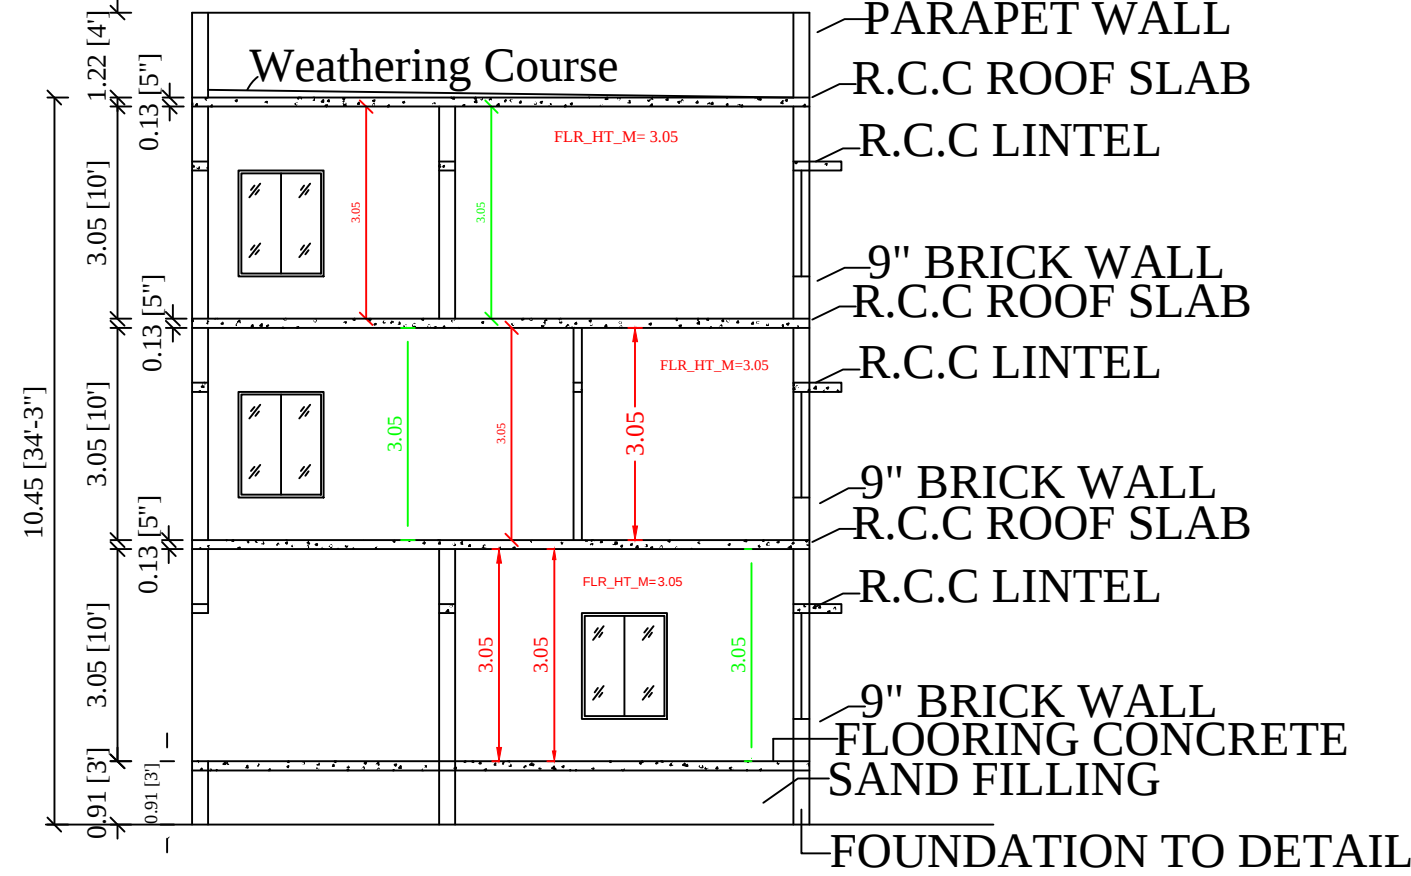


SECTION ON 'A-A'

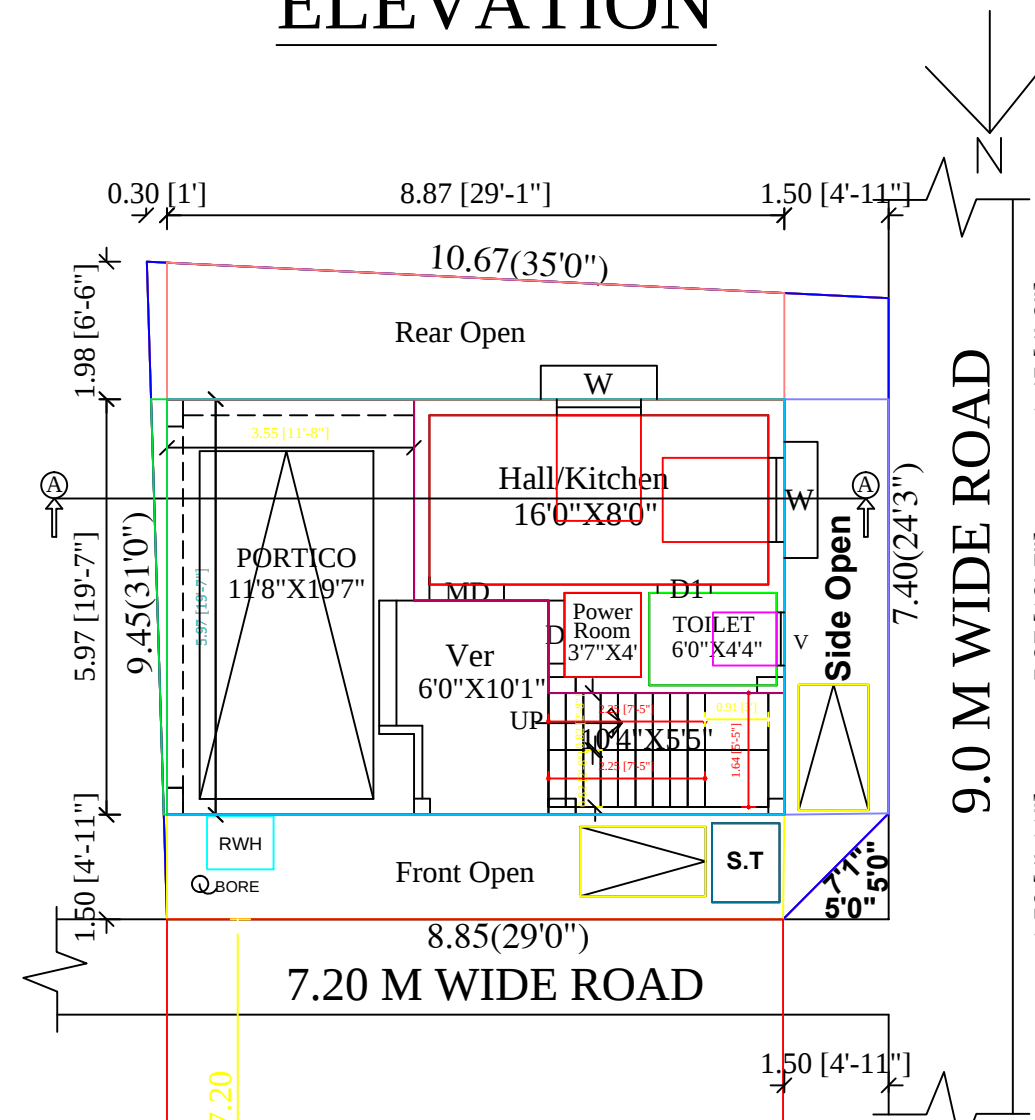



GROUND FLOOR PLAN

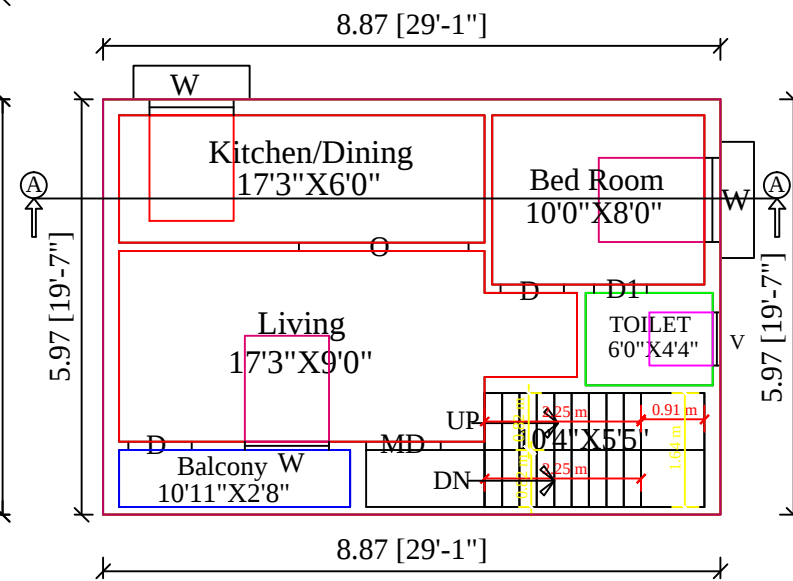

FIRST FLOOR PLAN

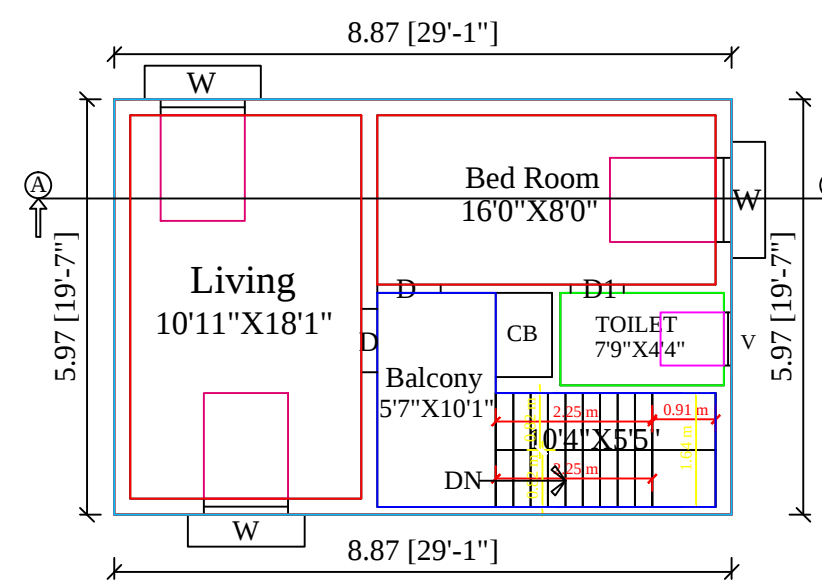

SECOND FLOOR PLAN

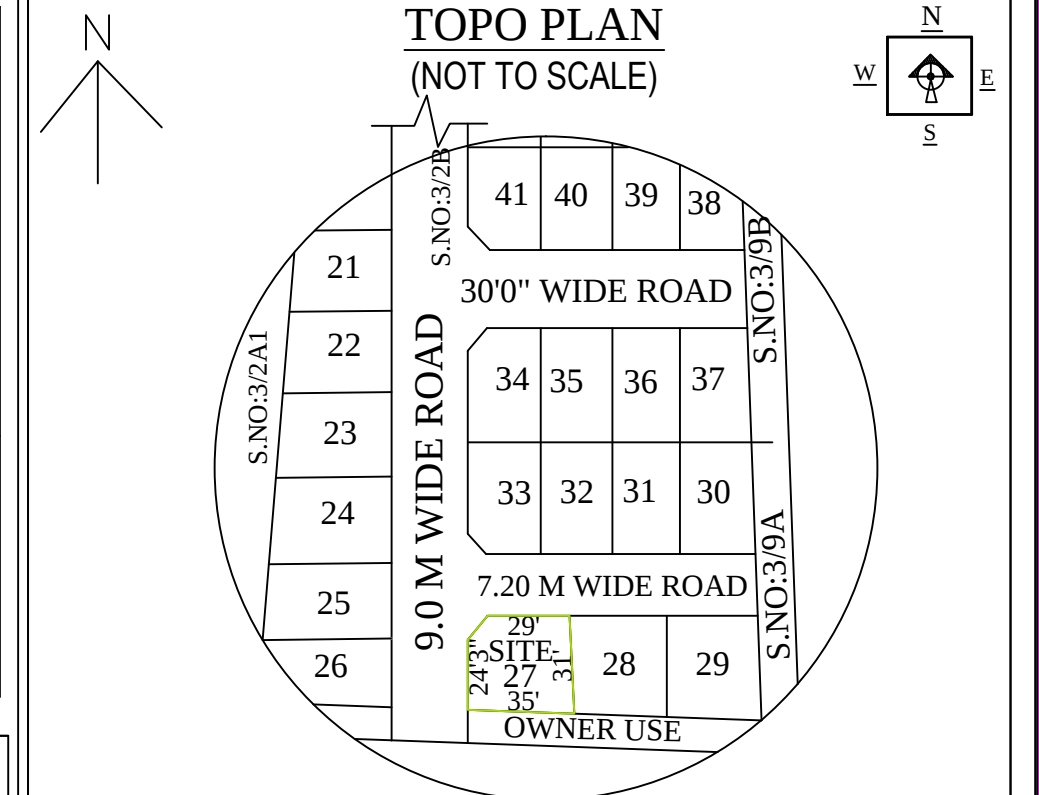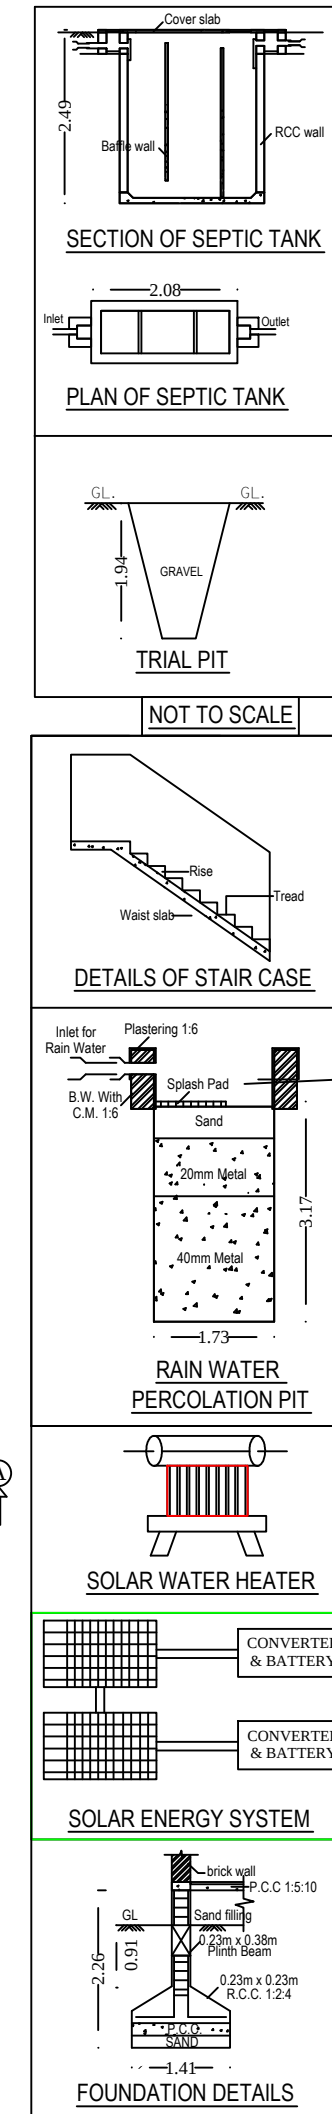

Note: L.P.A Approval No: 164/2022, 172/2022. Date: 27.07.2022.
Madurai East Union NA.KA.NO: 04/2022. Date: 08.08.2022.

REFERENCE: ☐ SITE ☐ PROPOSED ☐ ROAD

JOINERY DETAILS:

MD	MAIN DOOR	3'6" X 7'0"
D	DOOR	3'0" X 7'0"
D1	DOOR	2'6" X 7'0"
O	OPEN	3'0" X 7'0"
W	WINDOW	4'0" X 5'0"
V	VENTILATOR	2'6" X 3'0"

AREA DETAILS	F.S.I		NON F.S.I		TOTAL	
	(Sq.m)	(Sq.Ft)	(Sq.m)	(Sq.Ft)	(Sq.m)	(Sq.Ft)
SITE AREA	-	-	-	-	95.40	1027.00
GROUND FLOOR AREA	19.91	214.00	33.07	356.00	52.98	570.00
FIRST FLOOR AREA	52.98	570.00	-	-	52.98	570.00
SECOND FLOOR AREA	52.98	570.00	-	-	52.98	570.00
OPEN AREA	-	-	-	-	42.42	457.00
TOTAL	125.87	1354.00	33.07	356.00		

FLOOR SPACE INDEX = $\frac{125.87}{95.40} = 1.32\% < 2.0\%$

TWO WHEELER PARKING PROVIDED - 2 Nos
CAR PARKING PROVIDED - 1 No

PLAN SHOWING THE PROPOSED CONSTRUCTION OF A RESIDENTIAL BUILDING IN R.S.NO: 3/2B, U.D.R.S.NO: 3/2B1A1, AT PLOT NO: 27, SHANMUGA NAGAR, NARASINGAM 4th BIT VILLAGE, NARASINGAM PANCHAYAT, MADURAI EAST TALUK, MADURAI EAST PANCHAYAT UNION, MADURAI.



N. MUTHU SONAI	REGISTERED ENGINEER