



PLAN SHOWING THE PROPOSED R.C.C ROOF SHOP BUILDING IN S.NO-31/3A1B,
PERAIYUR PIT-II,PERAIYUR TO T.KALLUPATTI MAIN ROAD,PLOT NO-7,
P.AMMAPATTI VILLAGE AND PANCHAYAT,PERAIYUR TALUK, MADURAI DIST.

NAME OF OWNER- Mr- R.THIRUPATHIVENGADASALAPATHI



S/O A.RAJU NAYDU

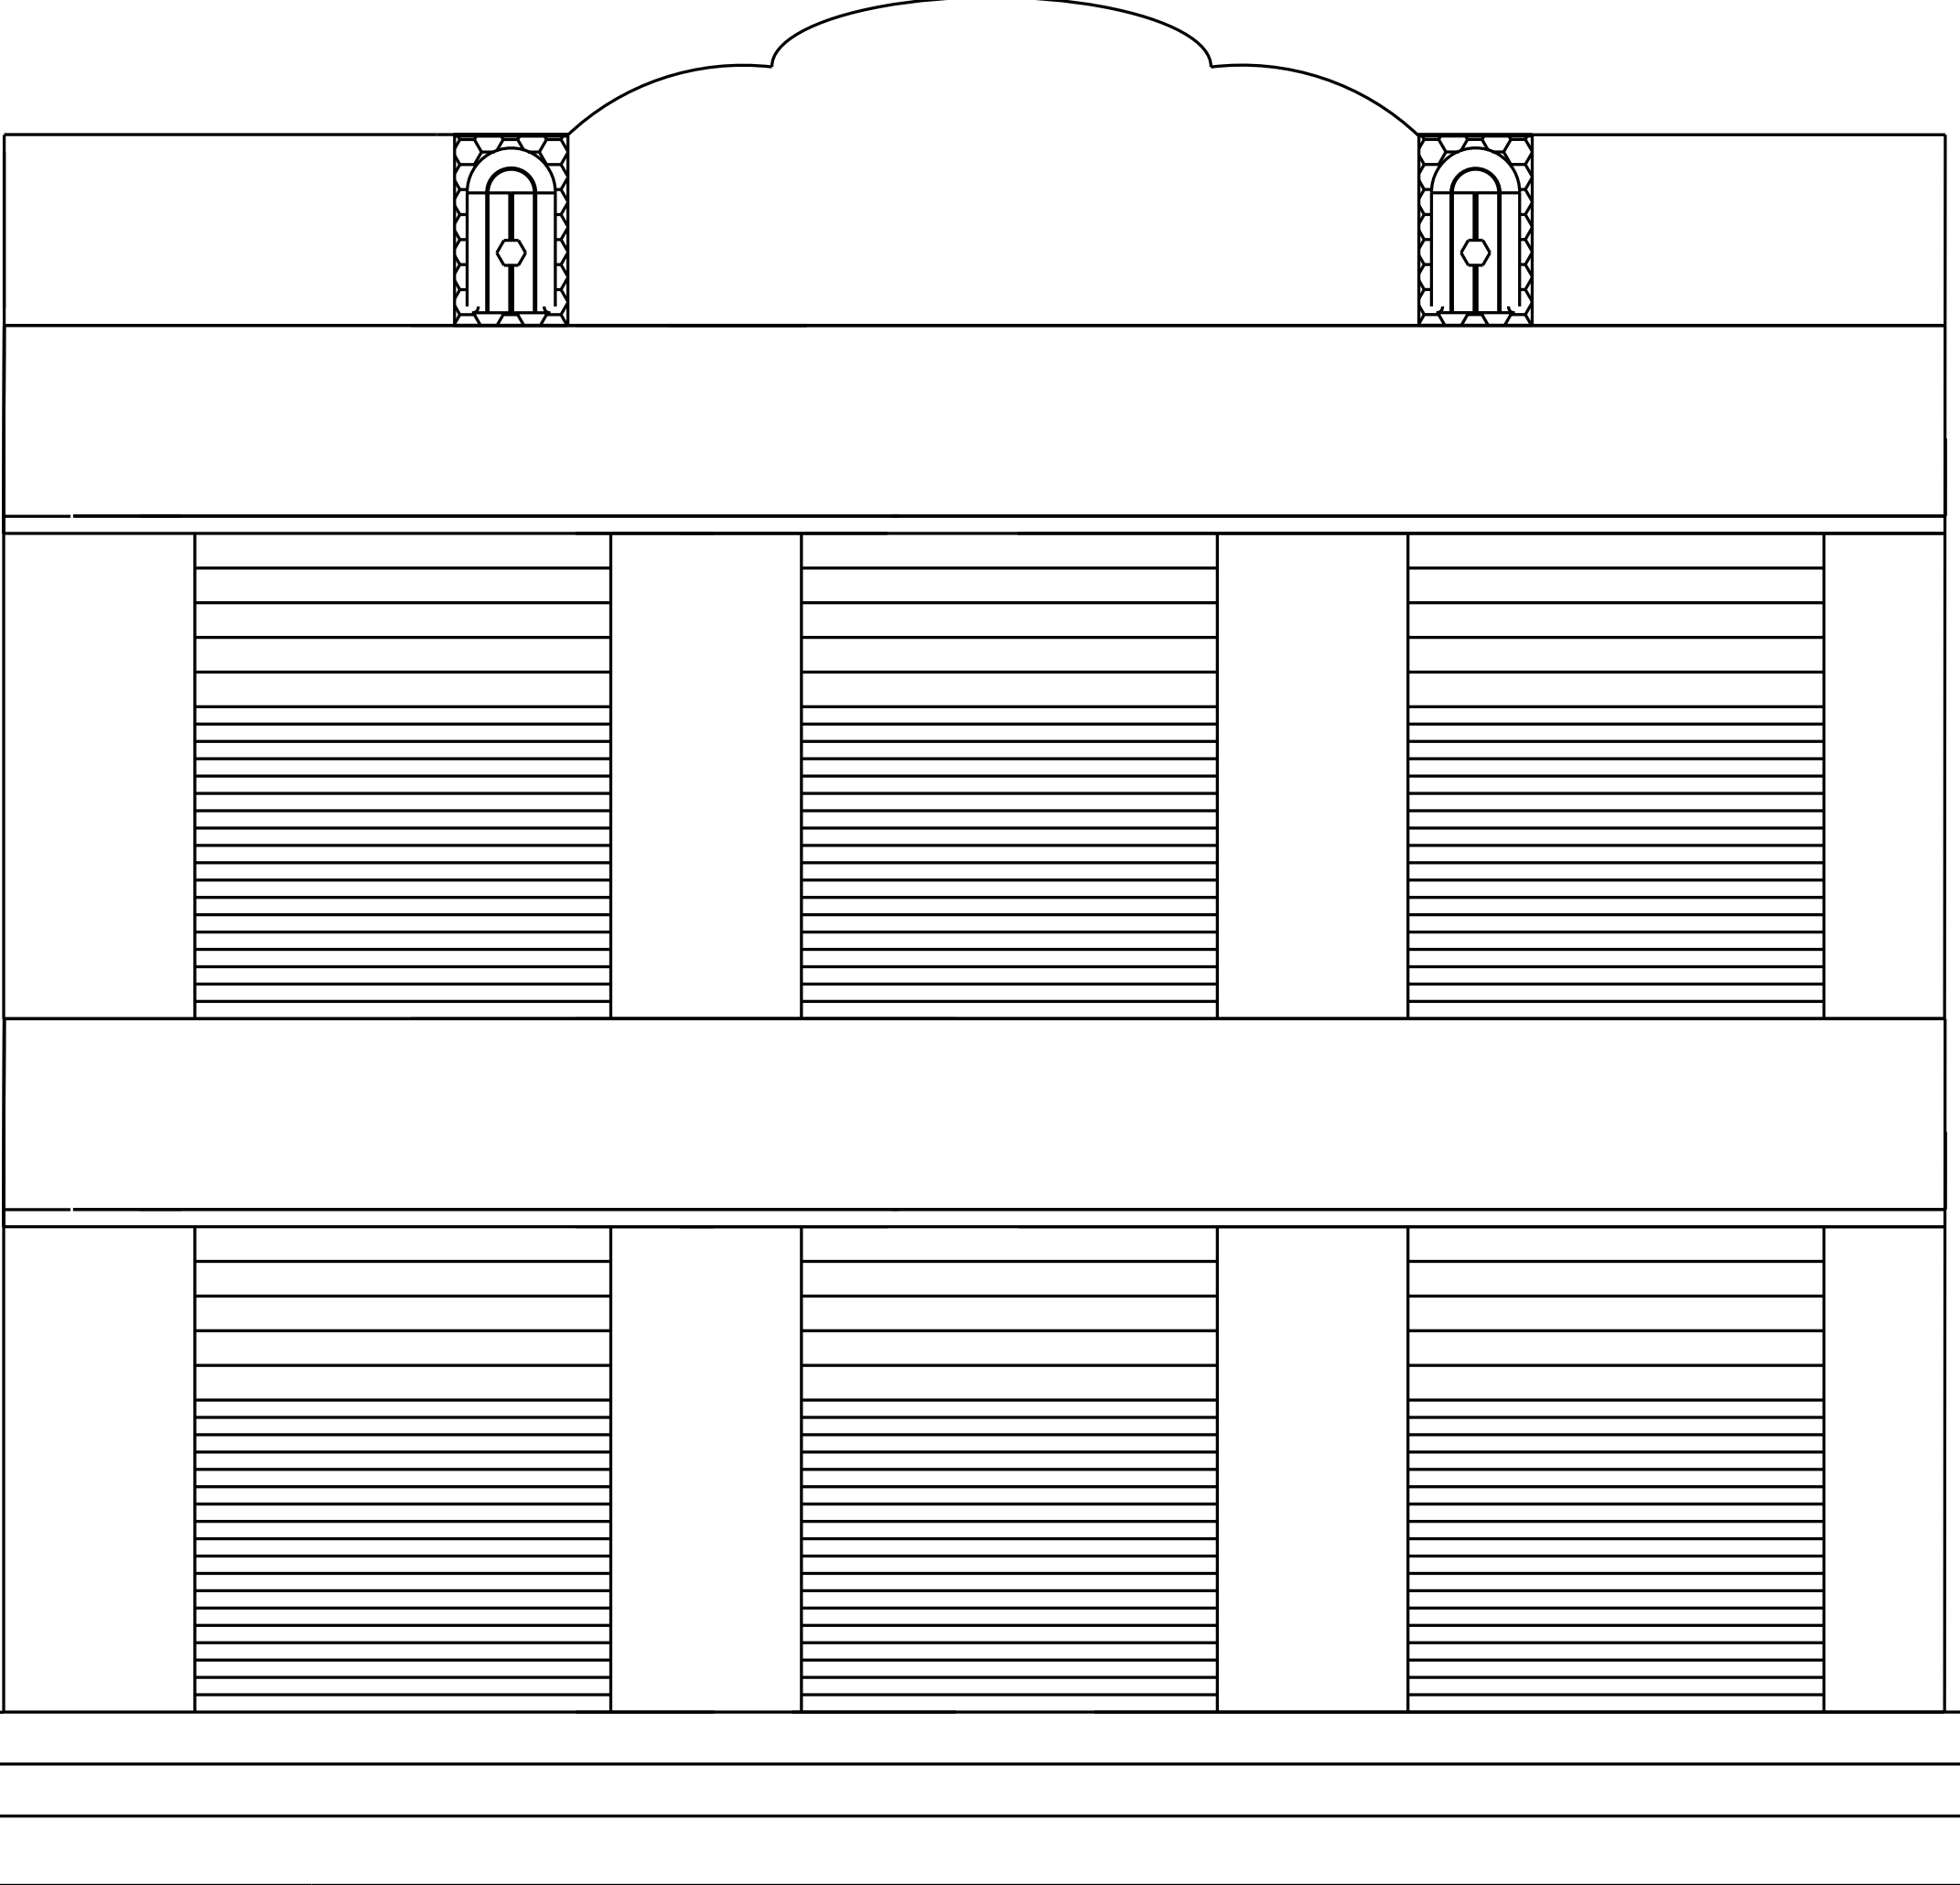


ELEVATION

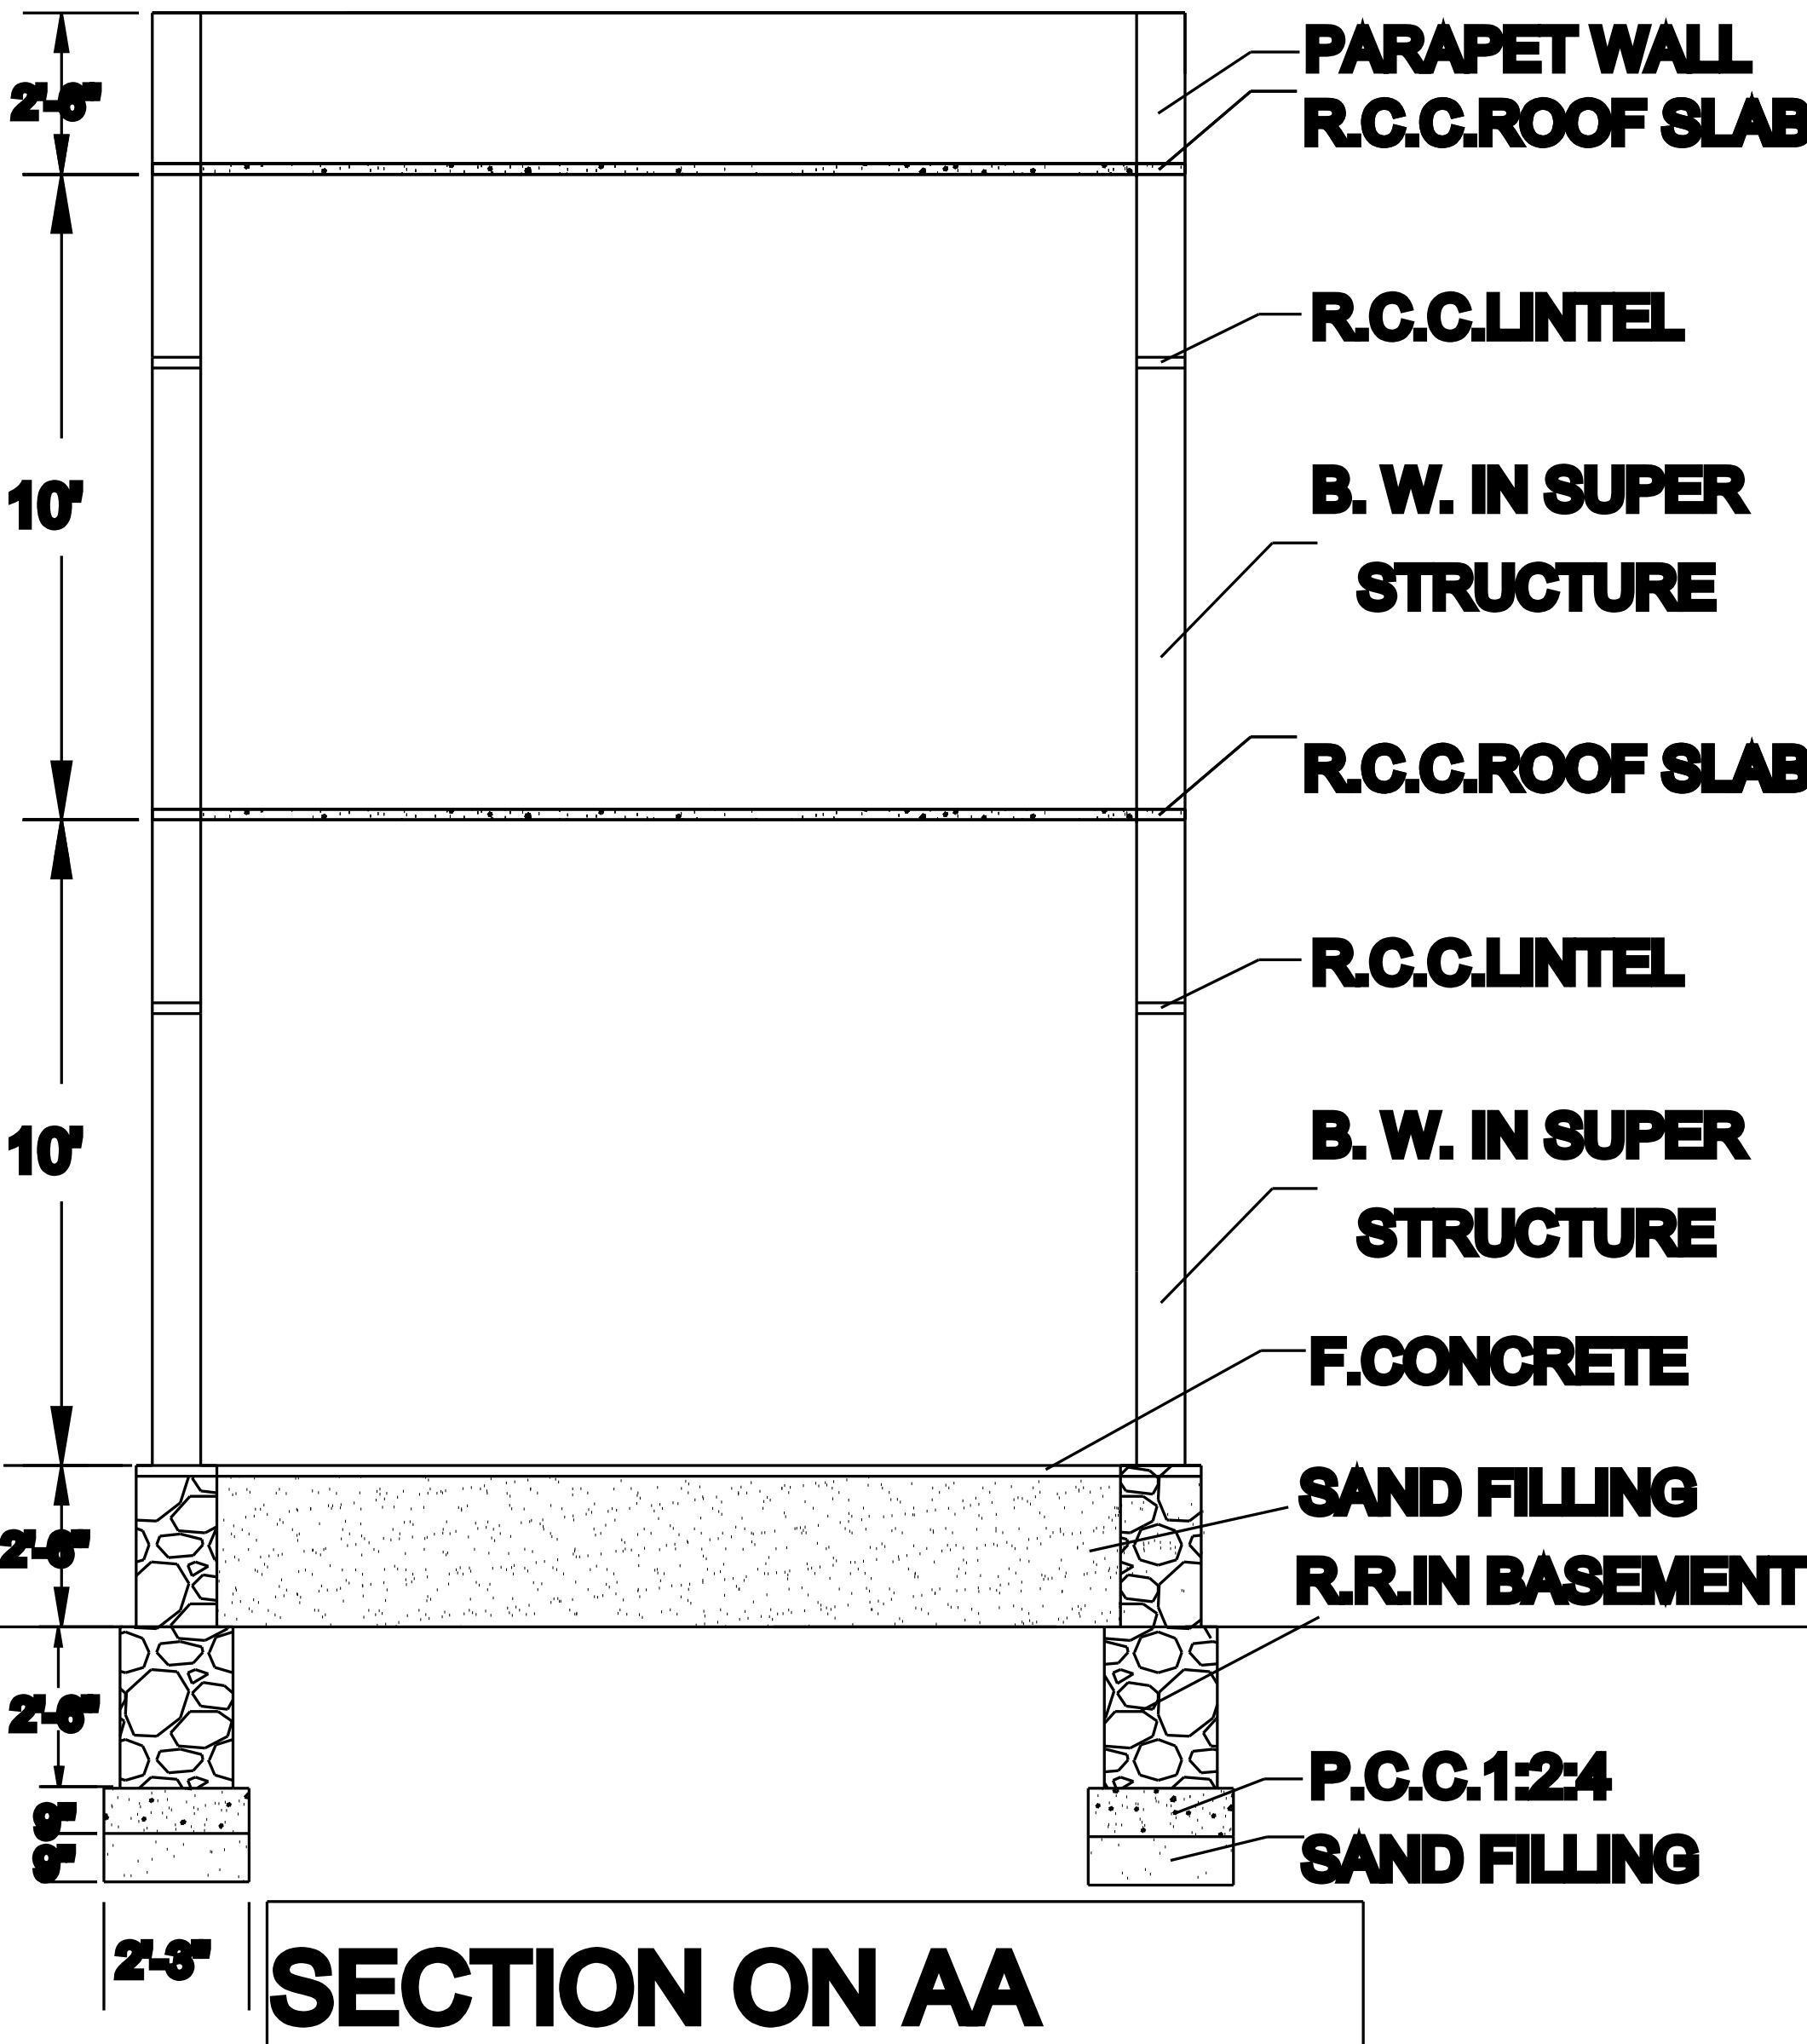


SECTION ON AA

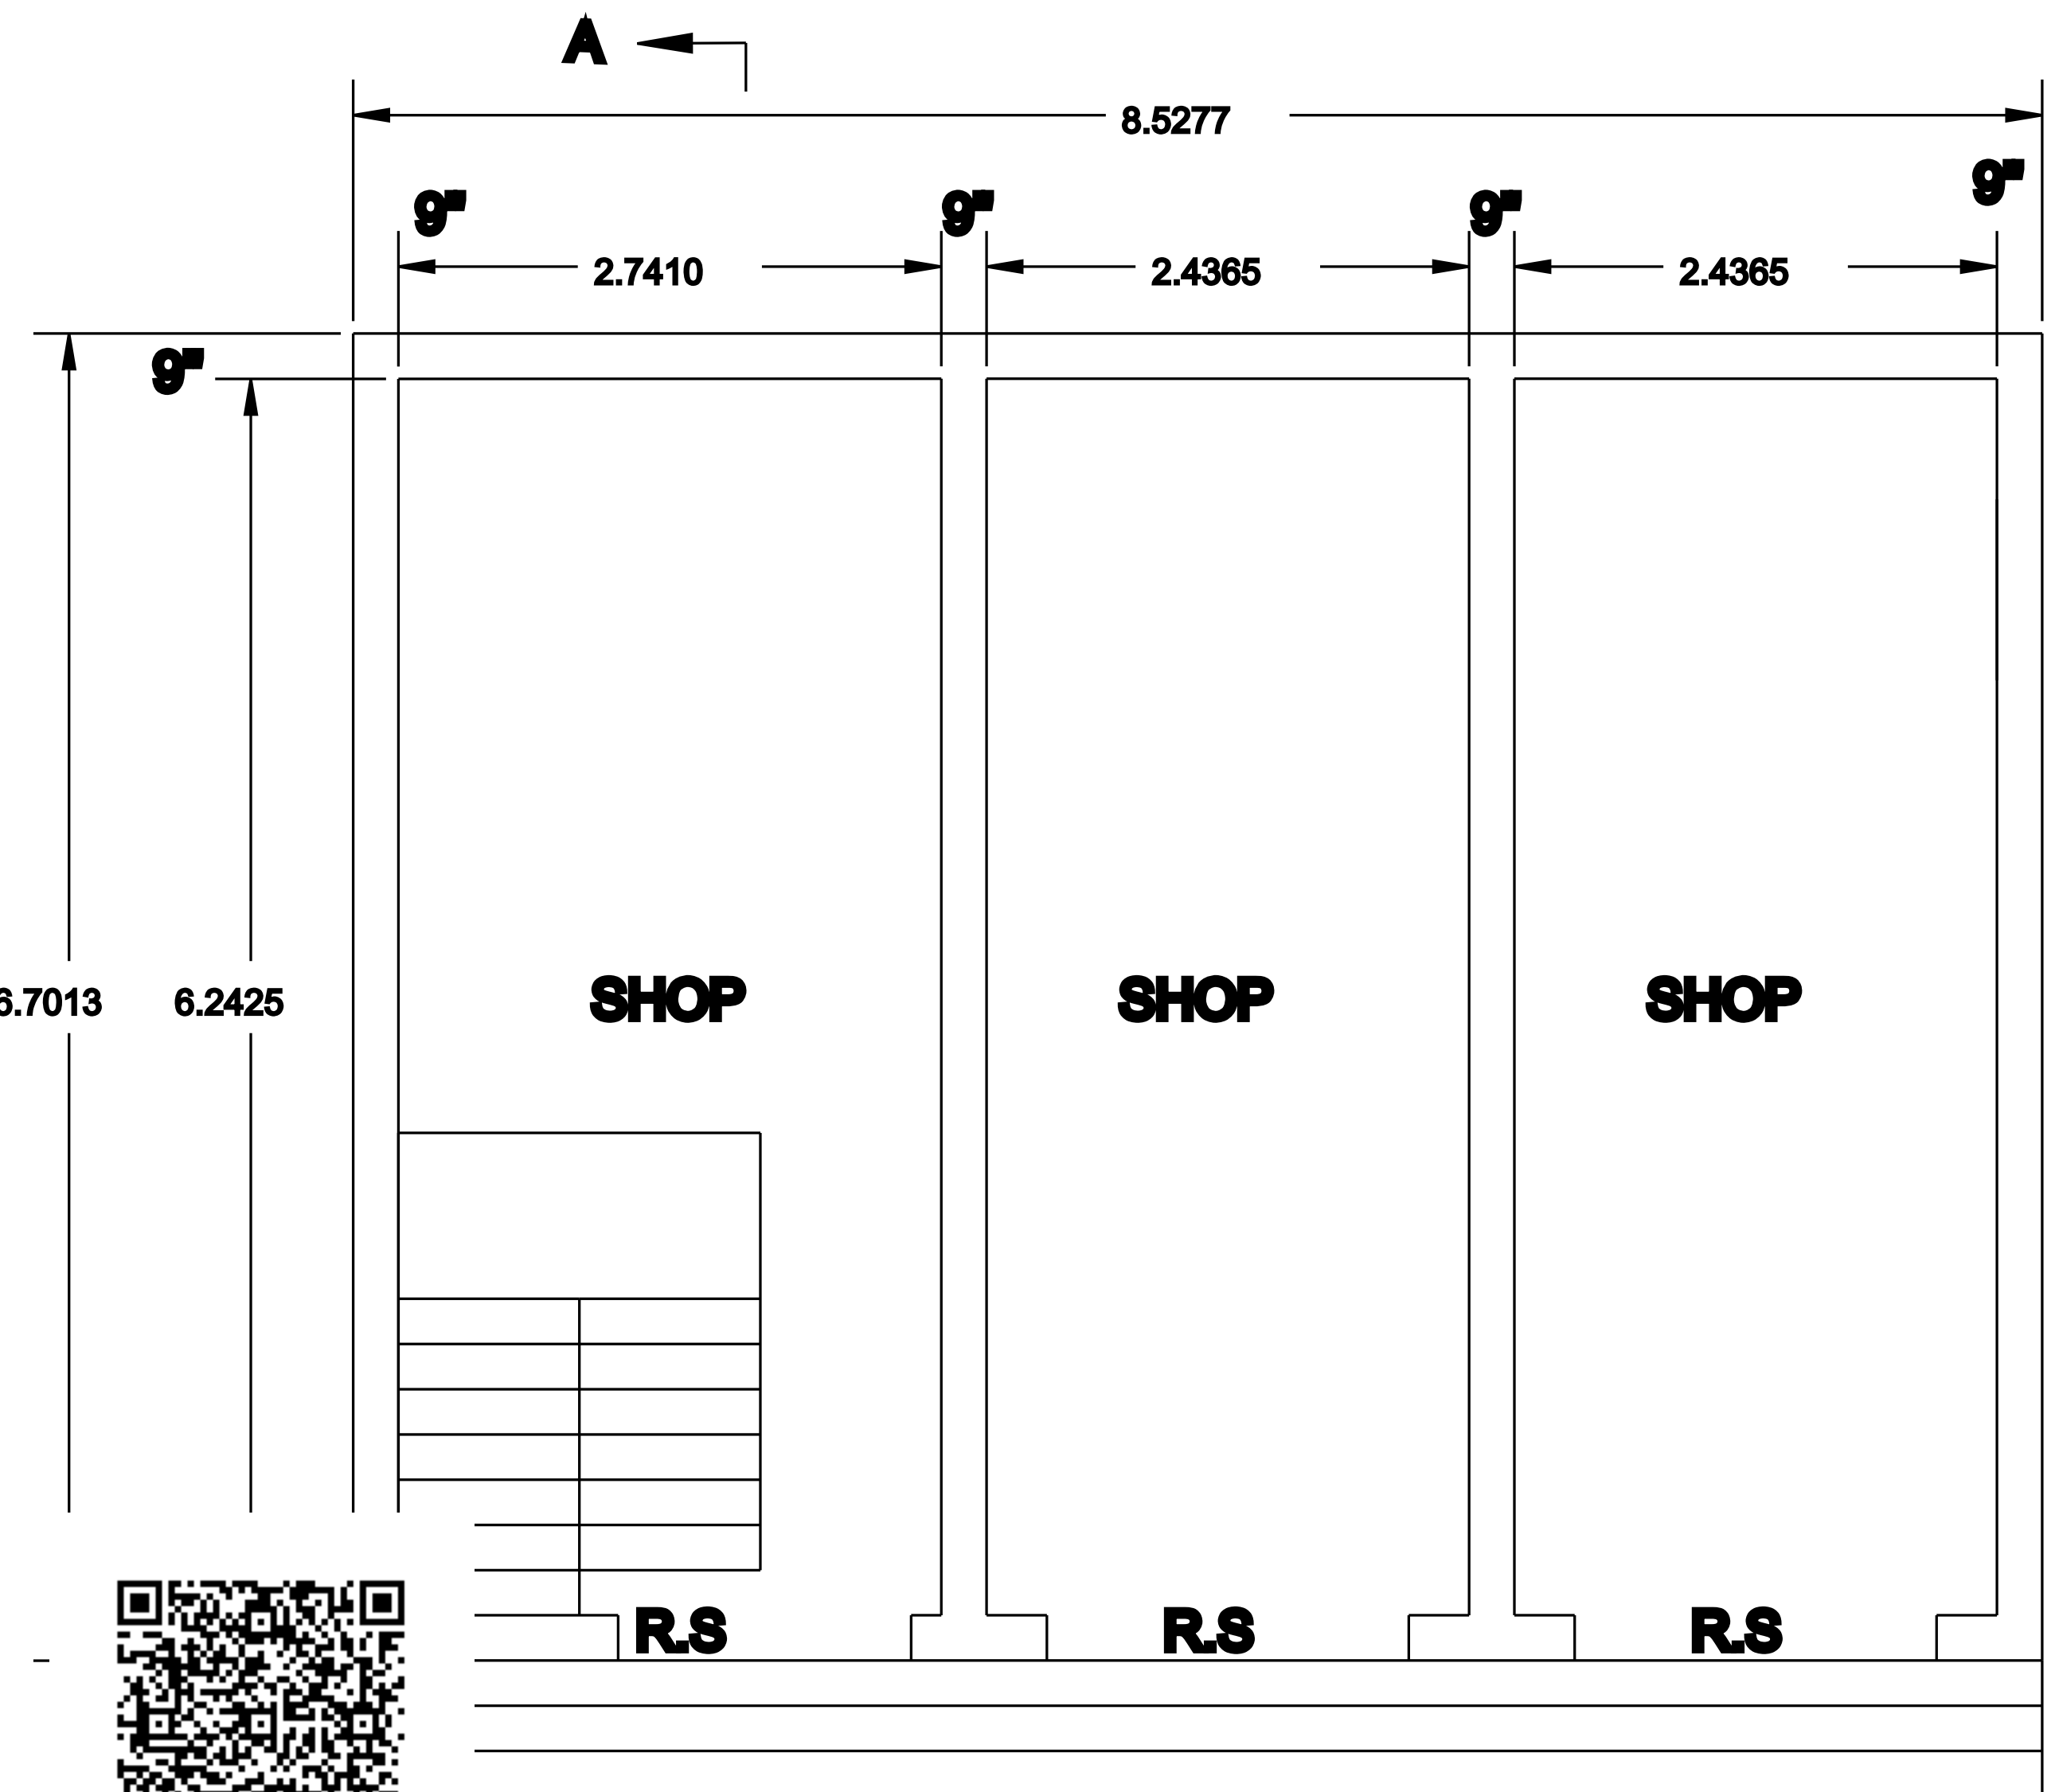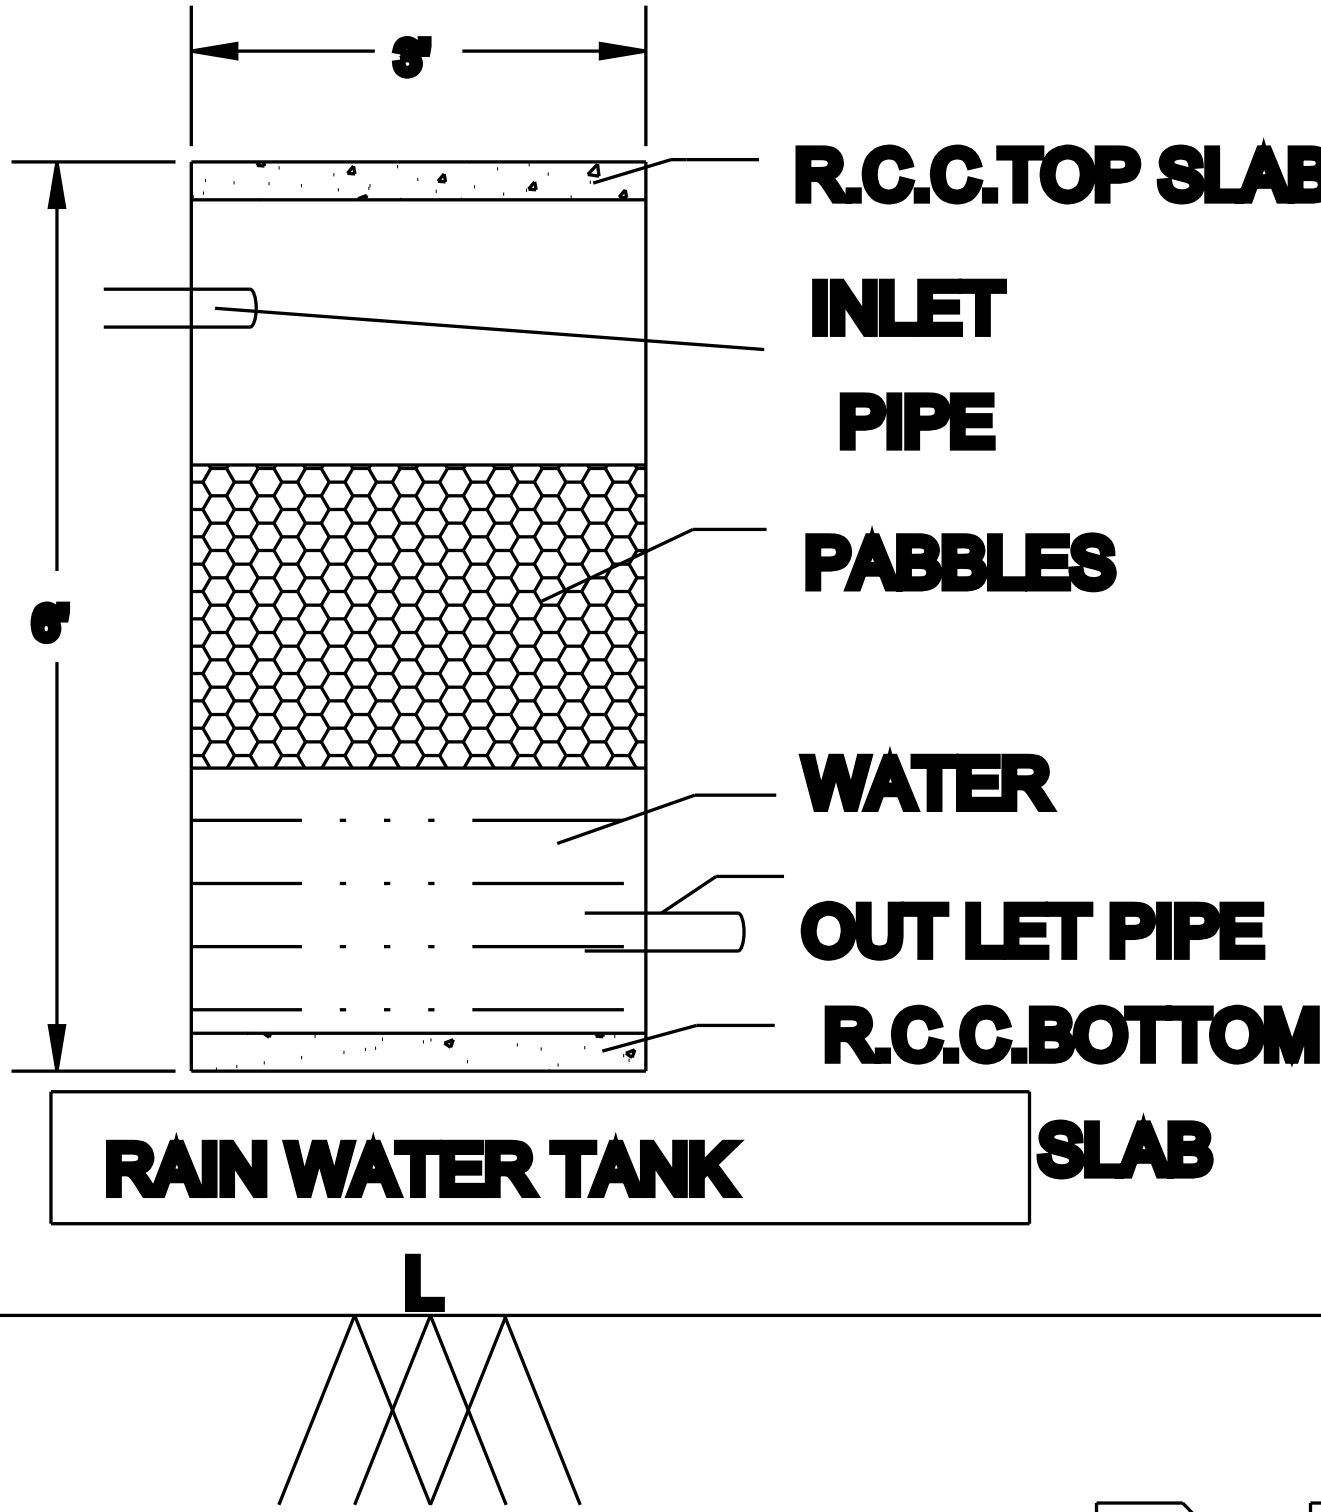

G.F. PLAN

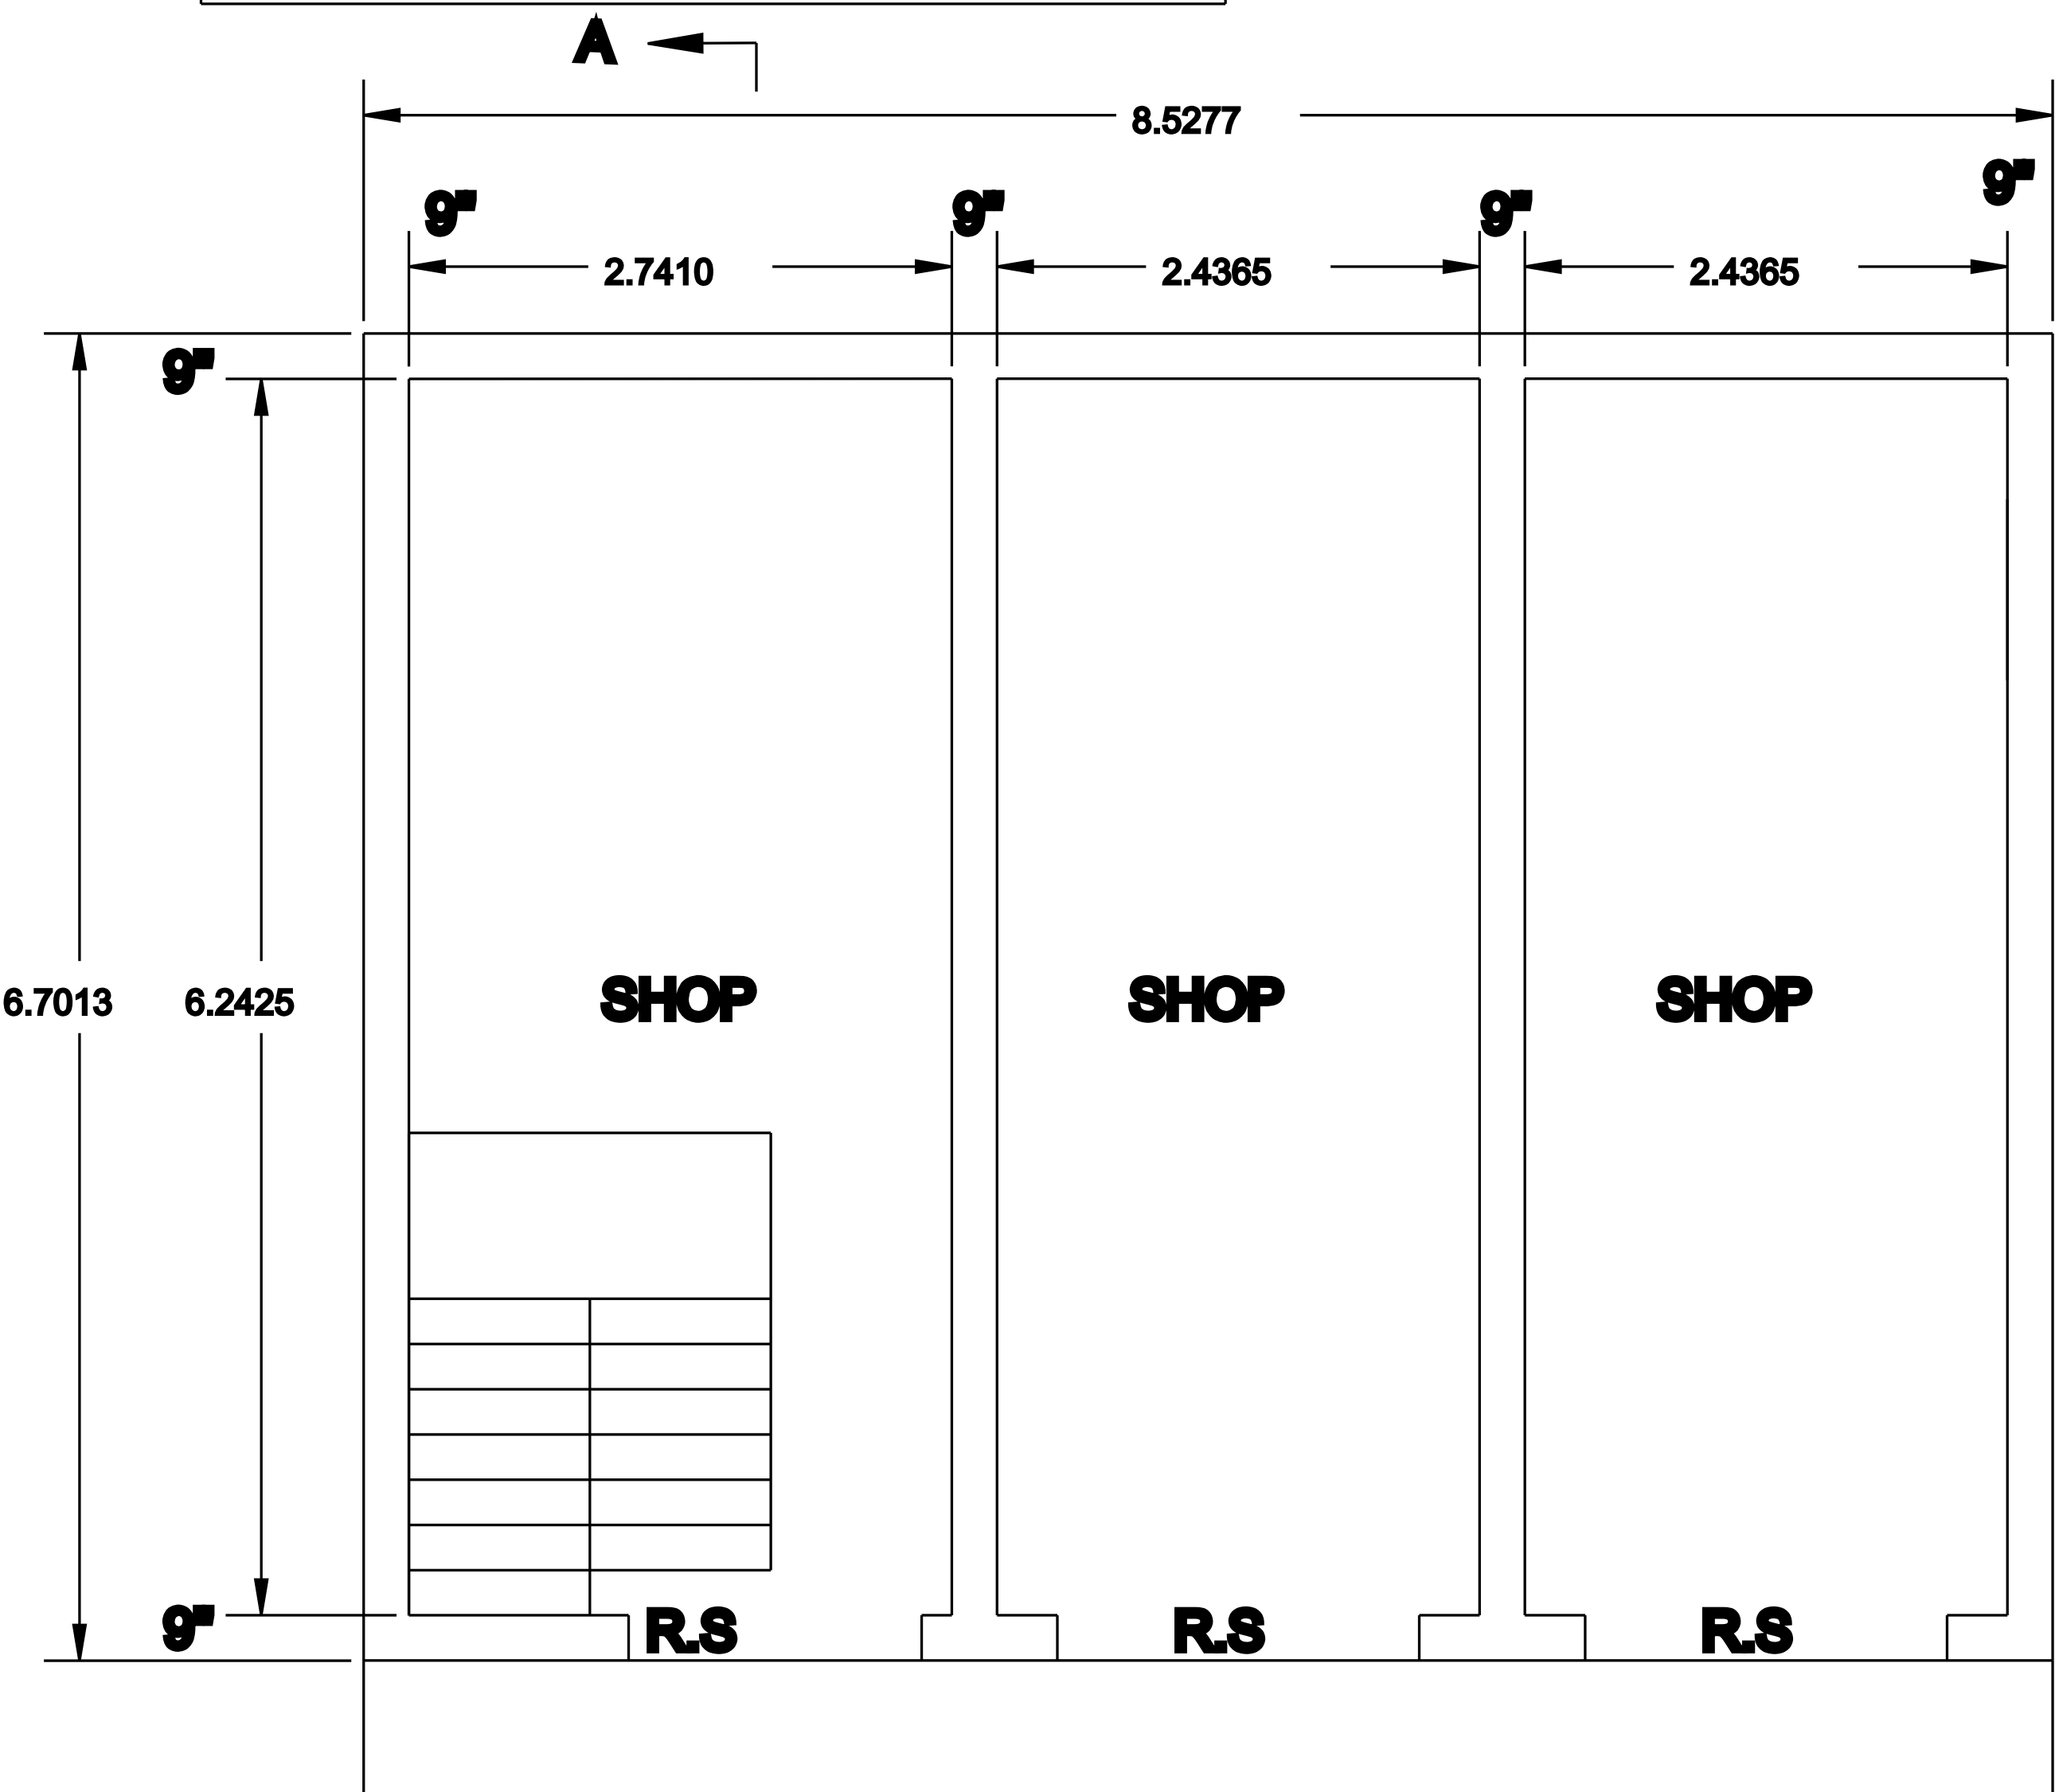

F.F. PLAN

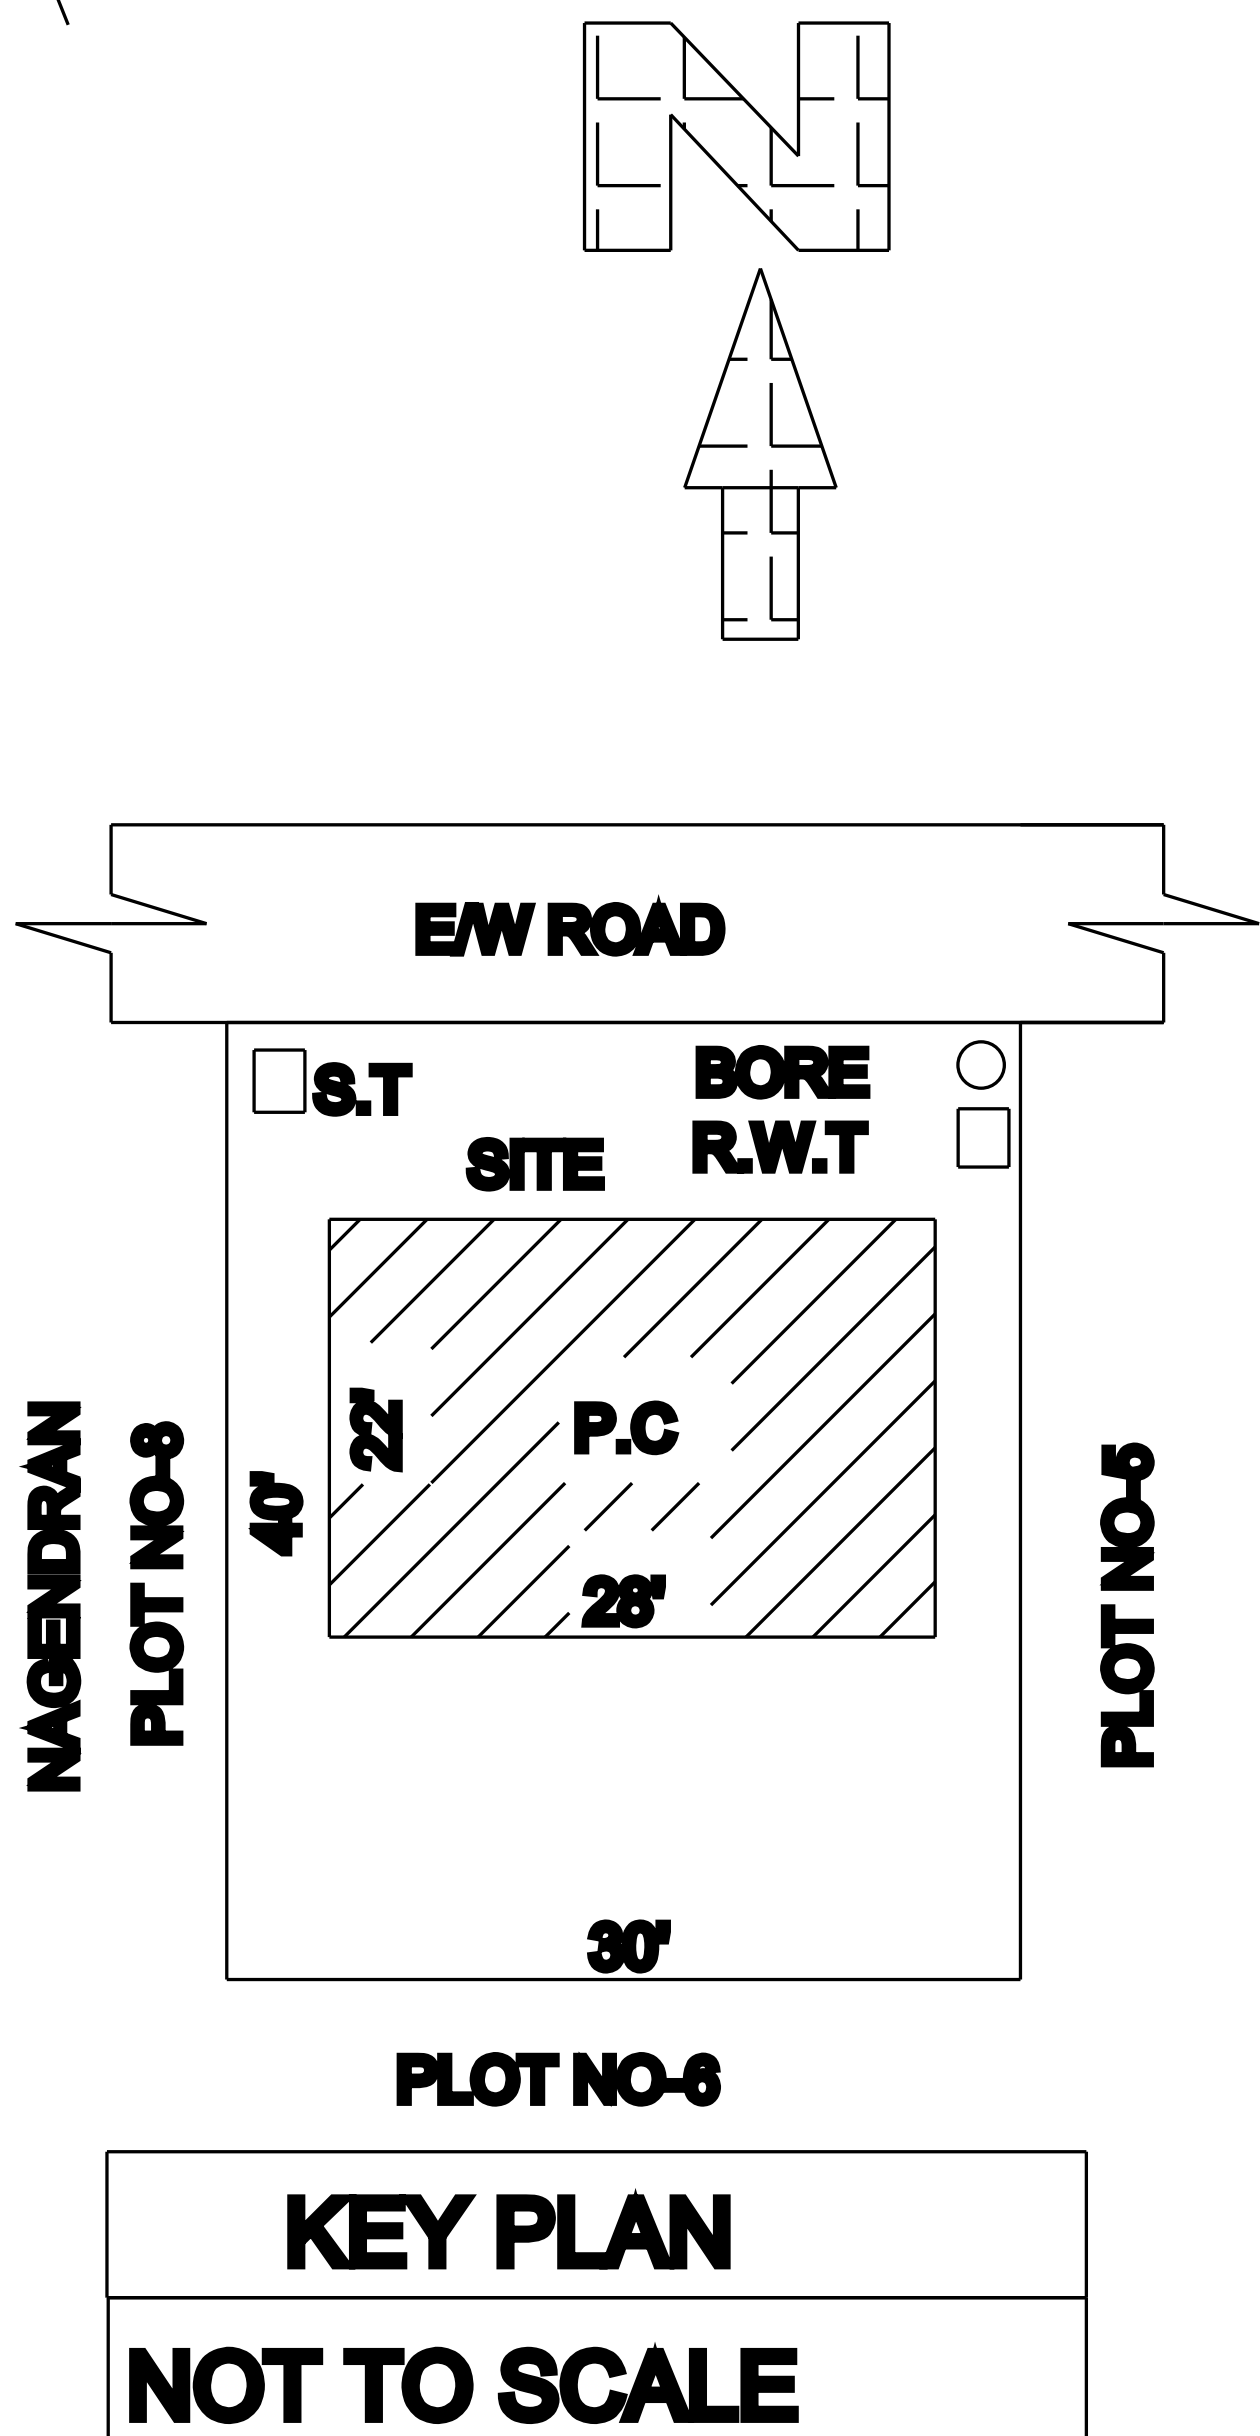

COLOR INDEX

SITE	—	☐
PROPOSED	—	☐
CONSTRUCTION	—	☐
ROAD	—	☐

AREA STATEMENT

SITE	— 1,200.00 Sft	— 111.54 Smr
PROPOSED	—	—
G.F.BUILDING	— 616.00 Sft	— 57.26 Smr
PROPOSED	—	—
F.F.BUILDING	— 616.00 Sft	— 57.26 Smr
TOTAL	— 1,232.00 Sft	— 112.52 Smr
OPEN	— 584.00 Sft	— 54.28 Smr

DETAIL'S OF JOINARY

R.S - ROLLING SHUTTER - 6'0" X 7'0"

APPLICANT:-

OFFICE:-

ARCHITECT / ENGG:-

Er.R.ESWARI LATHA, D.Arch
SAROJ CONSTRUCTIONS
TKT COMPLEX, USILAI ROAD,
PERAIYUR, MADURAI - 628703
Ph:- 9486162473, 9442058945
Email:- sarojconstruction.peraiyur@gmail.com