




PLAN SHOWING THE RE-CONSTRUCTION OF A RESIDENTIAL BUILDING IN R.S.NO: 361/12, DOOR NO: 4/265,
VILACHERI VILLAGE & PANCHAYAT, MADURAI WEST TALUK, MADURAI DISTRICT.
OWNER NAME: Mrs.N.MUTHUMEENA.

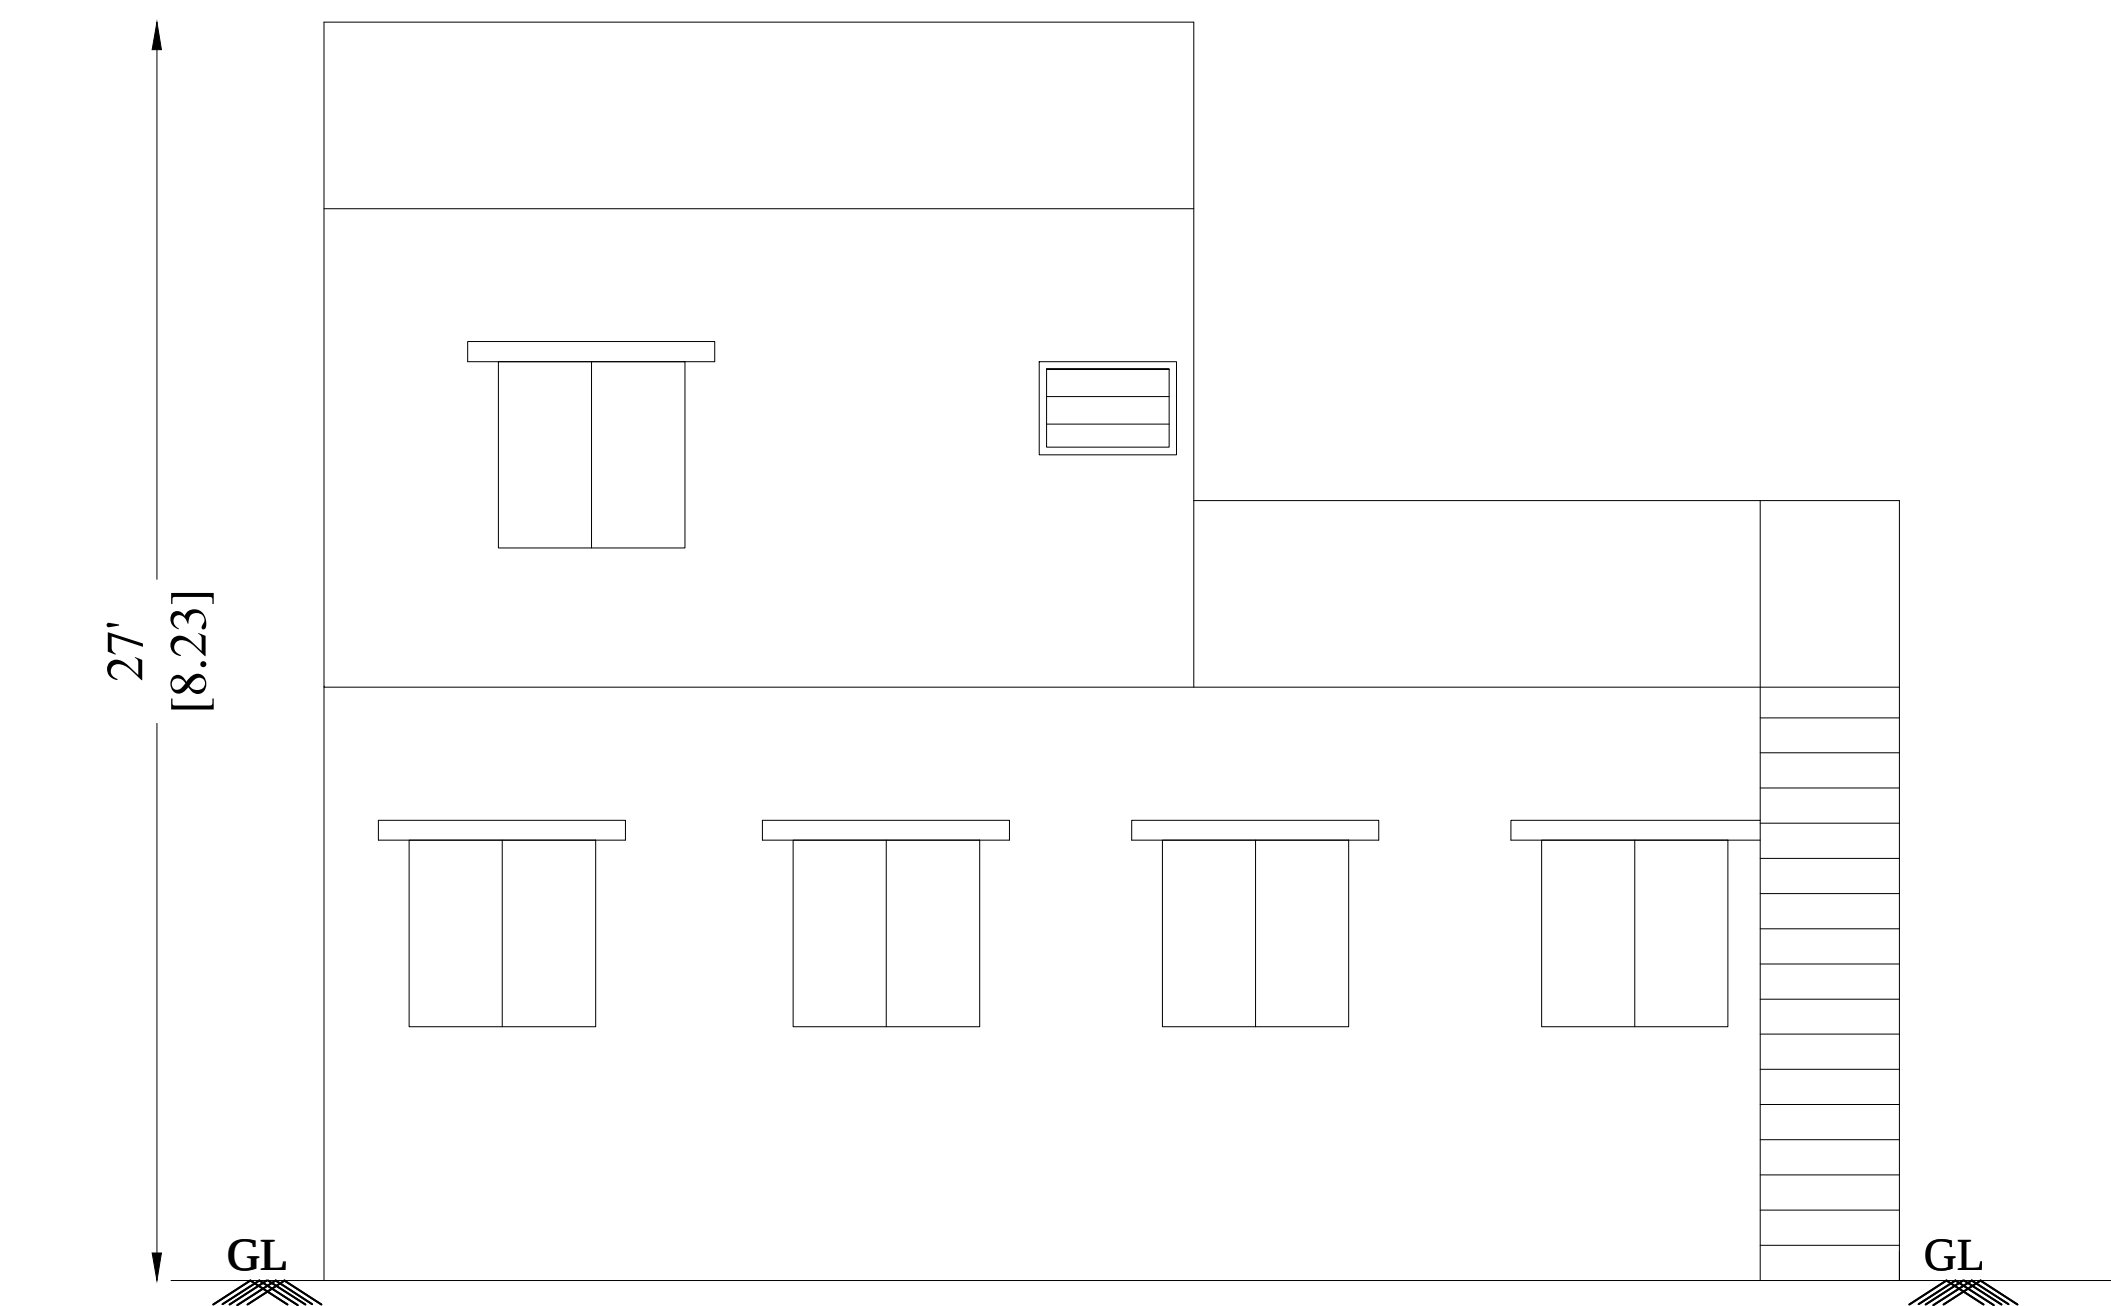

ELEVATION (Block-01)

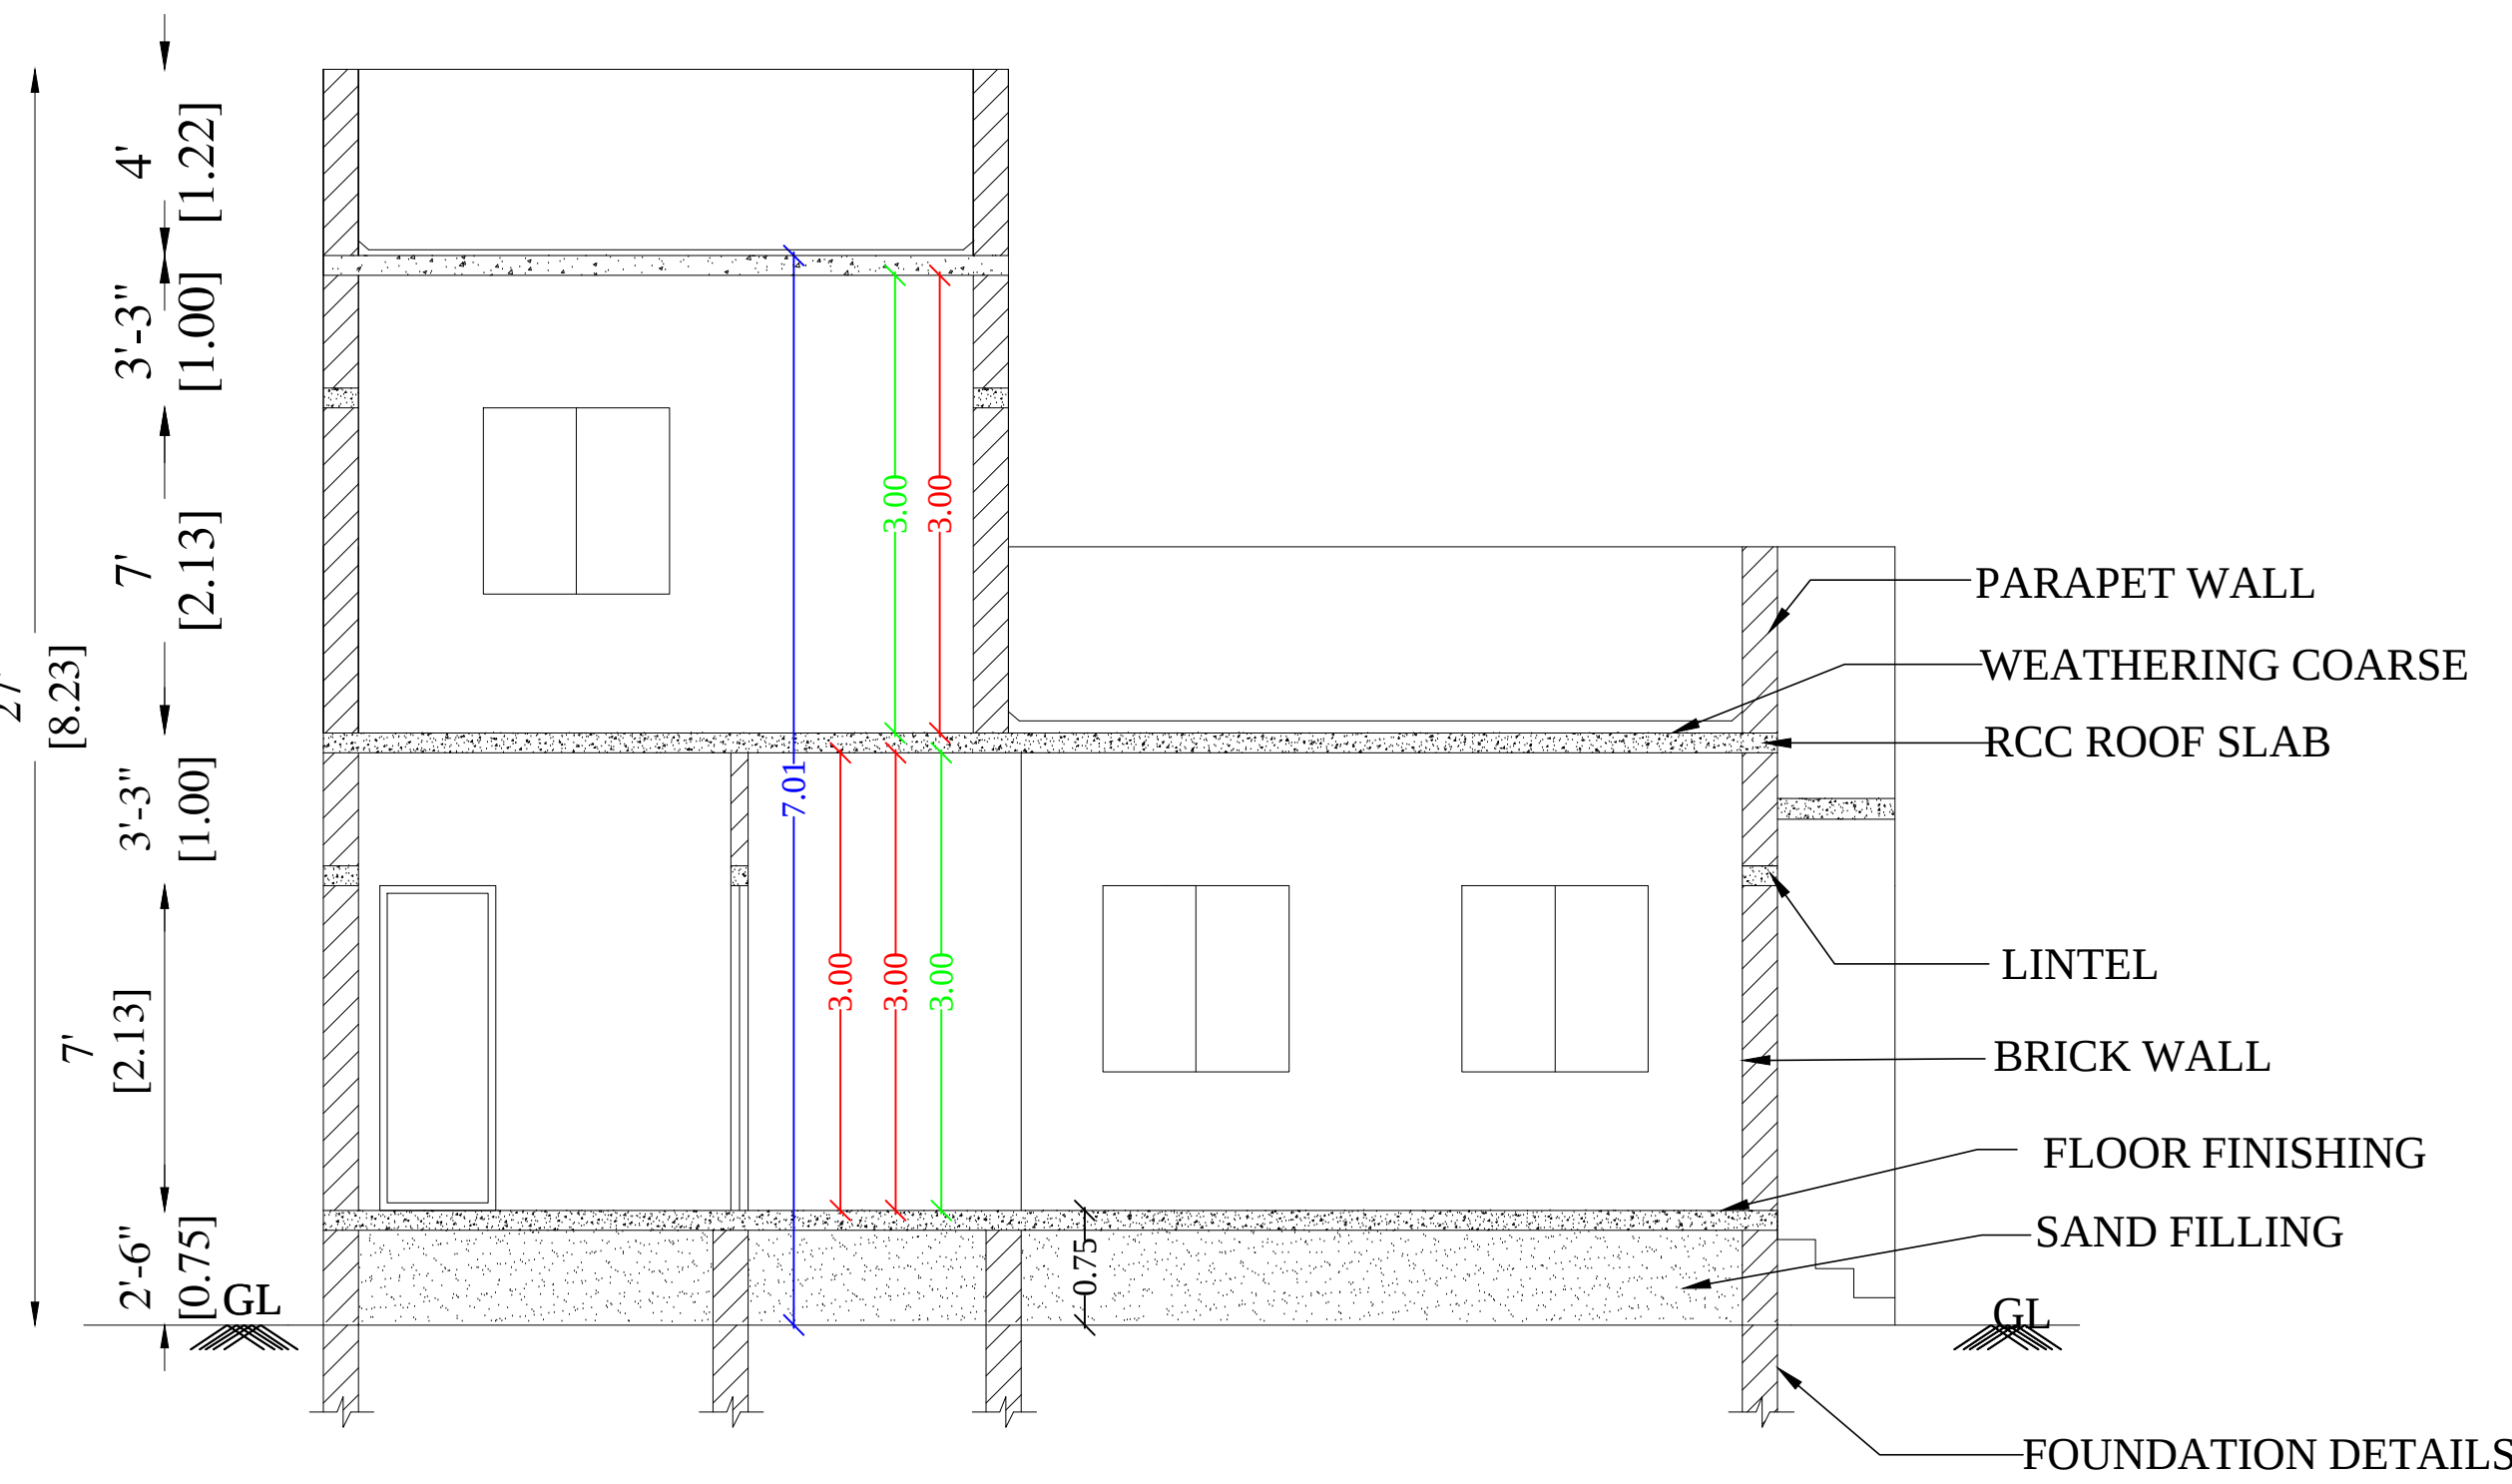


SECTION A-A (Block-01)

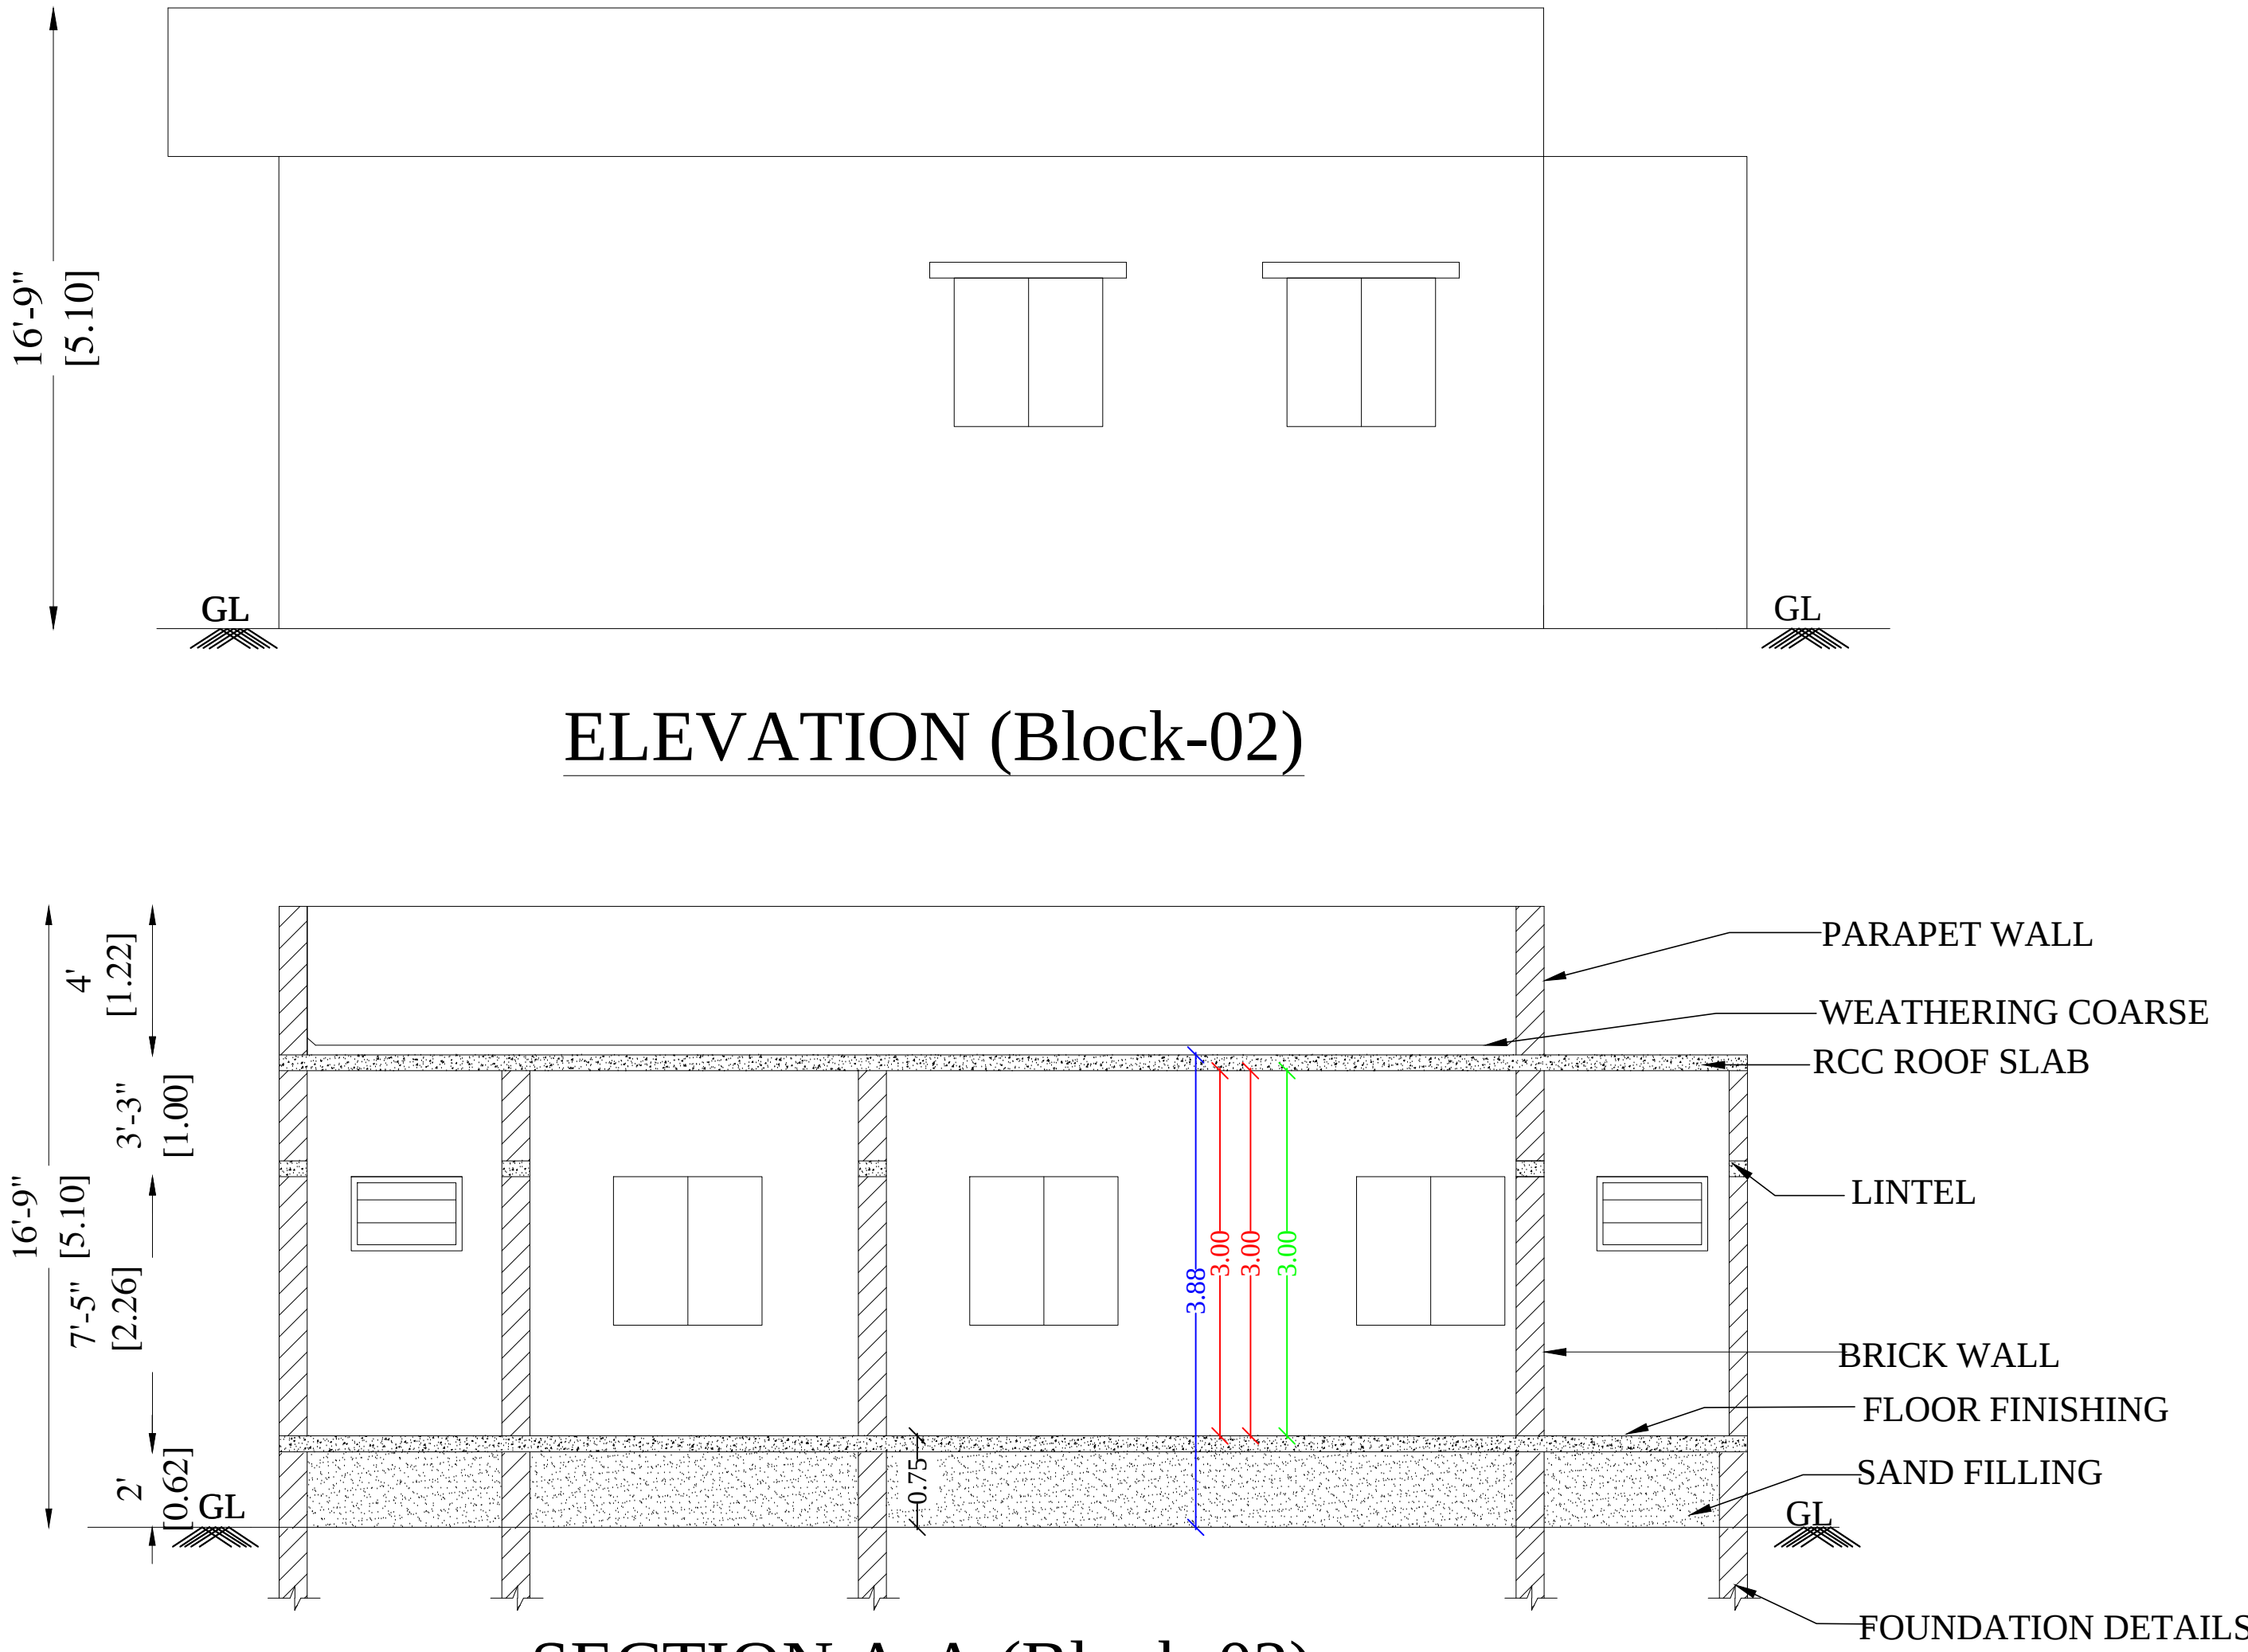


ELEVATION (Block-02)

SECTION A-A (Block-02)

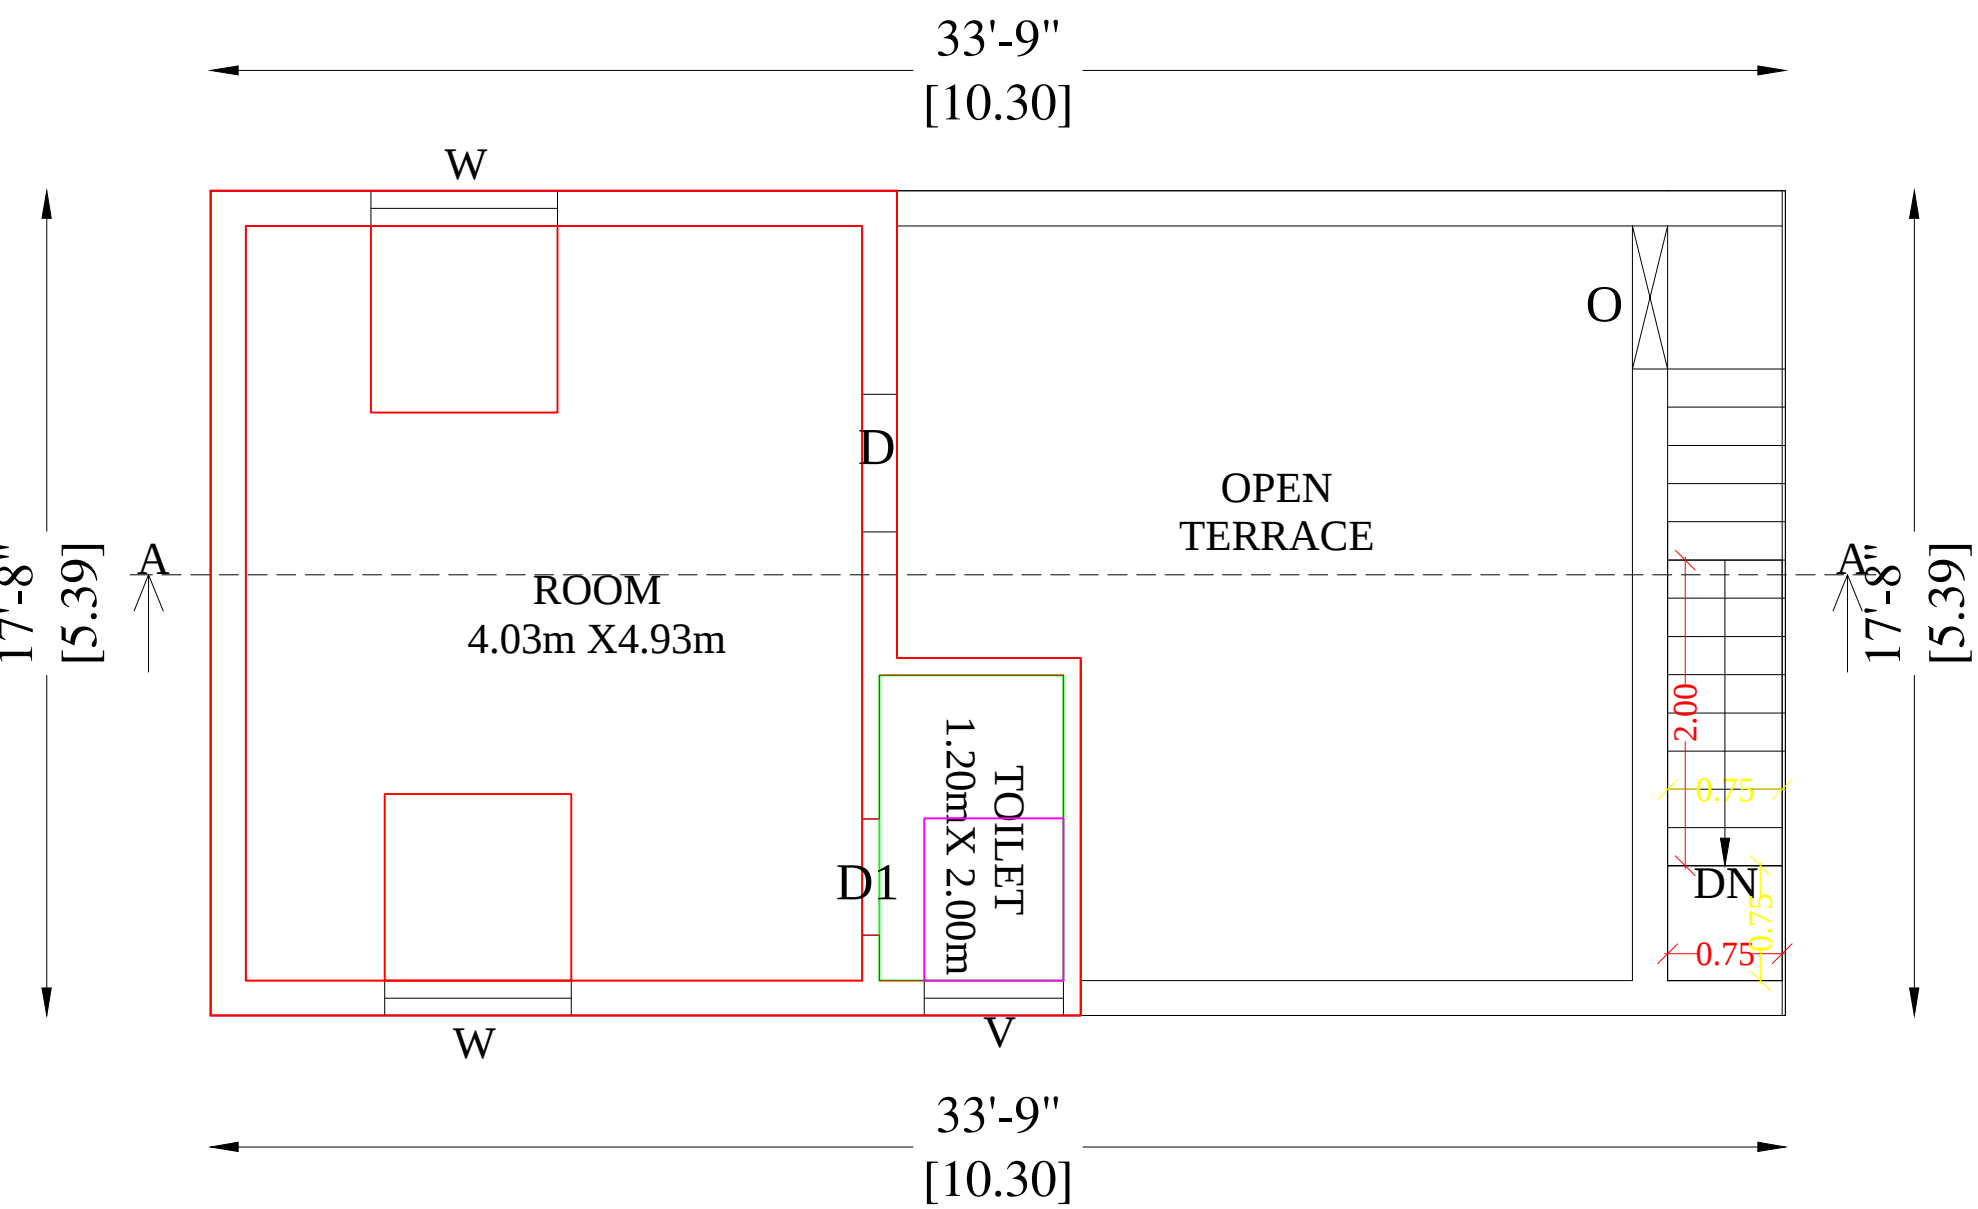


PRO.FIRST FLOOR PLAN (Block-01)

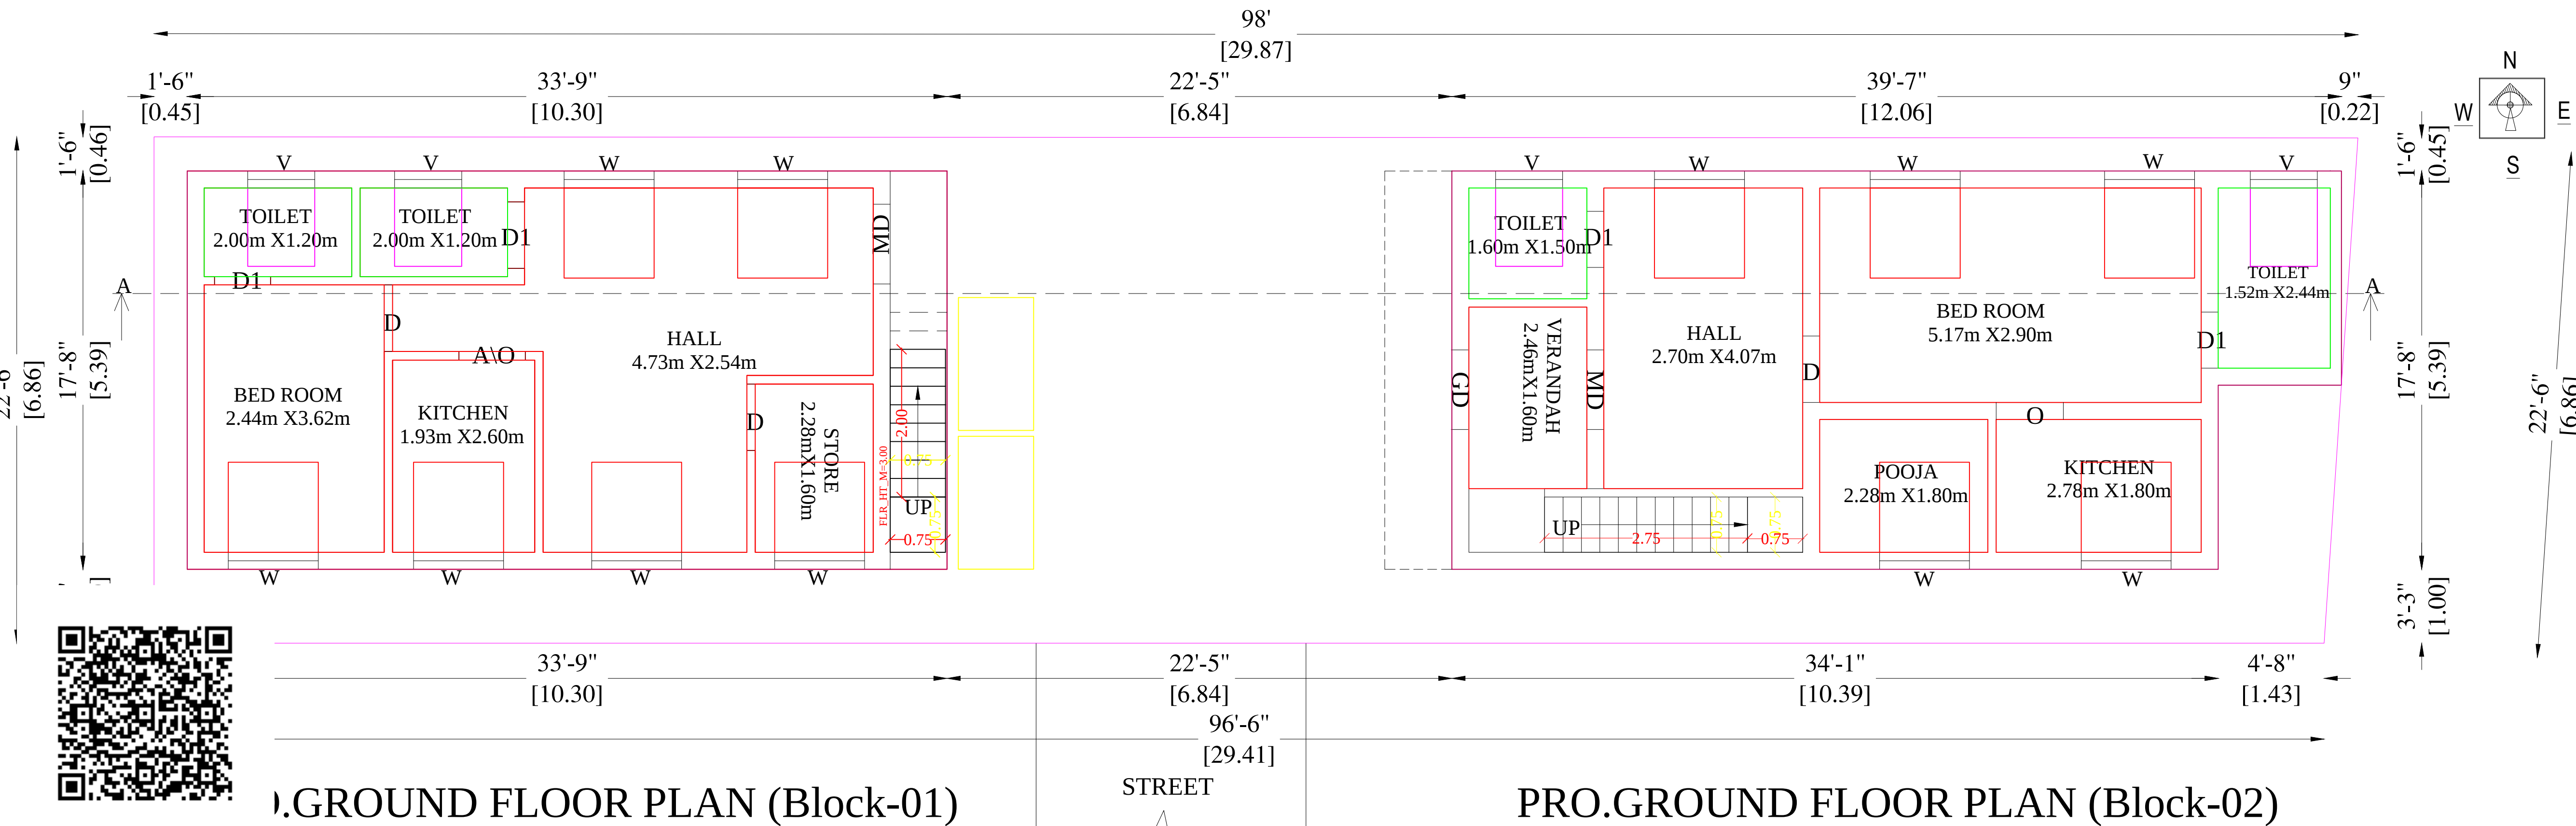

PRO.GROUND FLOOR PLAN (Block-01)


PRO.GROUND FLOOR PLAN (Block-02)

SITE PLAN
(NOT TO SCALE)

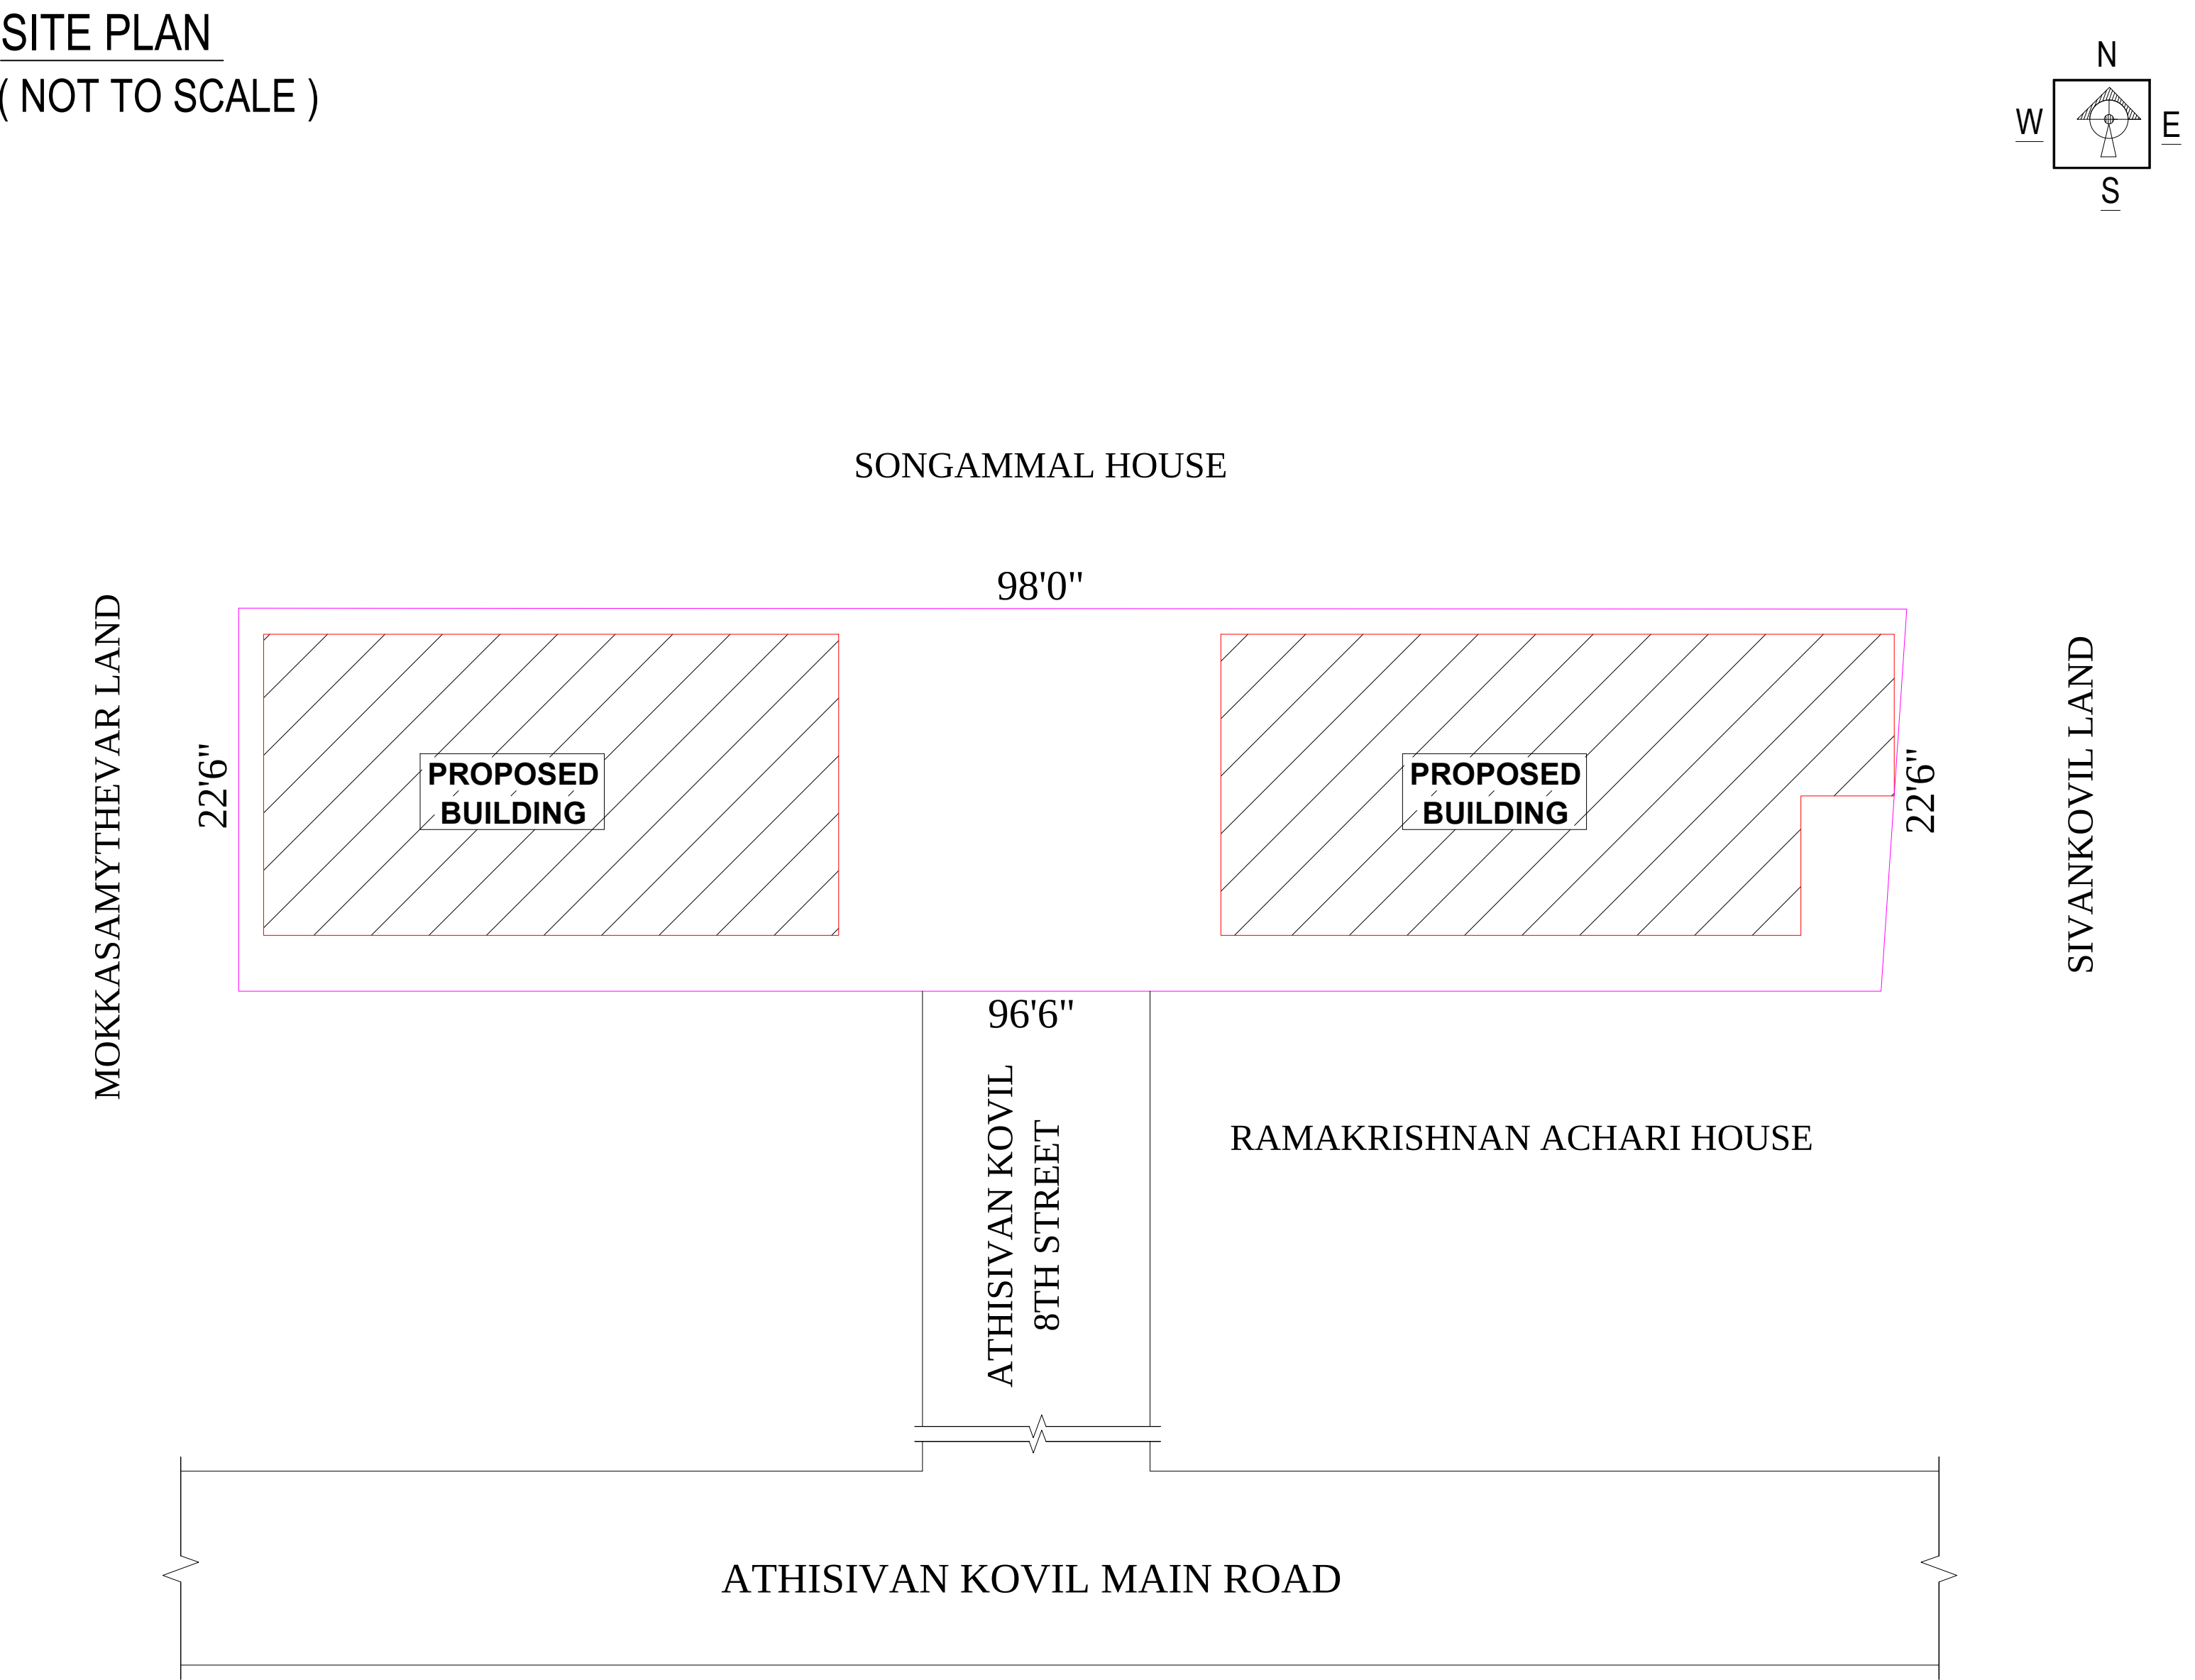


REFERENCE :


- SITE
- PRO.BUILDING
- ROAD

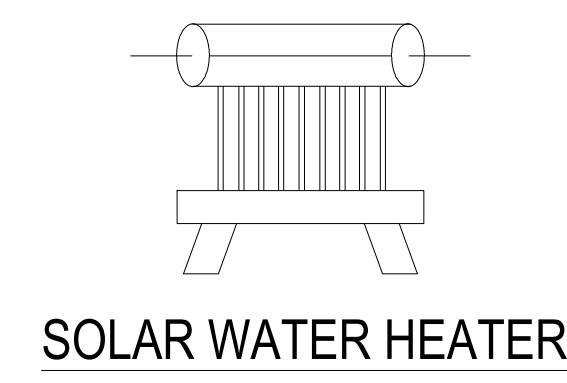


SOLAR WATER HEATER

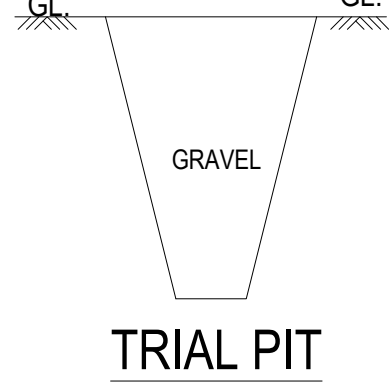


TRIAL PIT

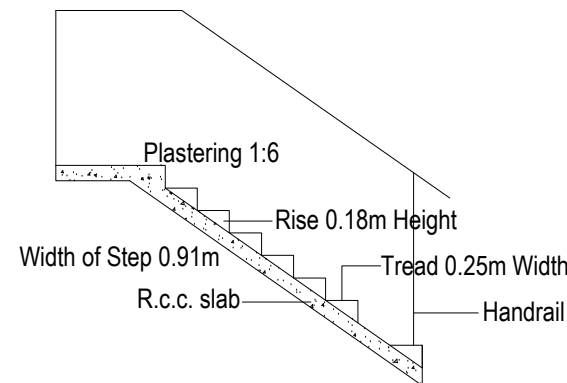


DETAILS OF STAIR CASE

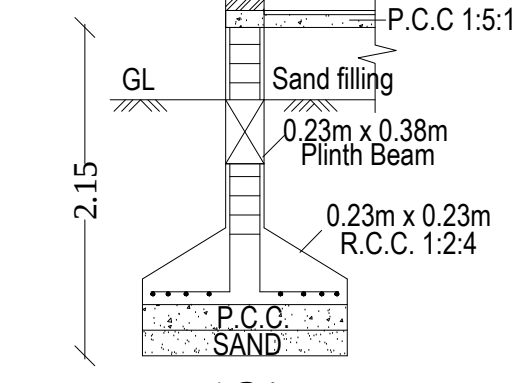


FOUNDATION DETAILS

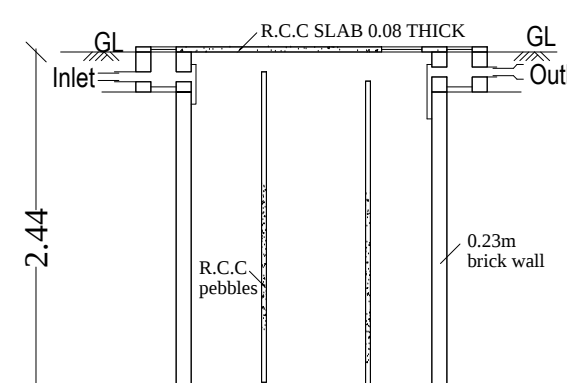

SECTION OF SEPTIC TANK

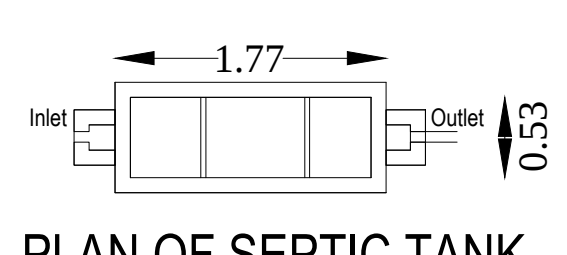

PLAN OF SEPTIC TANK

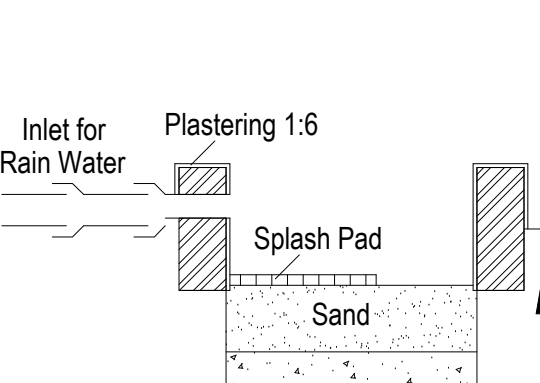

RAIN WATER
PERCOLATION PIT

JOINERY DETAILS:

MD	MAIN DOOR	3'6" x 7'0"
D	DOOR	3'0" x 7'0"
D1	DOOR	2'6" x 7'0"
W	WINDOW	4'0" x 4'0"
V	VENTILATOR	3'0" x 2'0"
O	OPEN	3'0" x 7'0"

AREA DETAILS

Description	FSI Area		NON-FSI Area		Total Area	
	SFT	SQM	SFT	SQM	SFT	SQM
SITE AREA (As per Document)	----	----	----	----	2188.25	203.29
SITE AREA (As per Drawing)	----	----	----	----	2186.92	203.17
PRO. GROUND FLOOR (Block-01)	598.15	55.57	----	----	598.15	55.57
PRO. GROUND FLOOR (Block-02)	655.53	60.90	----	----	655.53	60.90
PRO.FIRST FLOOR (Block-01)	290.95	27.03	----	----	290.95	27.03
OPEN SPACE	----	----	----	----	933.24	86.82
PRO.TOTAL AREA	1544.63	143.50	----	----	1544.63	143.50

No of Two Wheeler Parking Provided - 02
FSI = 143.50/203.29 = 0.706 < 2

Mrs.N.MUTHUMEENA.

SIGNATURE OF APPLICANT

Er.P.RAJKUMAR, D.C.E.,
MASTER PLANS
Registered Engineer & Surveyor
Madurai DTCP RE 06/2023 (Gr.III)
Melakkal, Madurai-625 234
Cell: 96266 53817
Email: masterplansmadurai@gmail.com
ENGINEER