
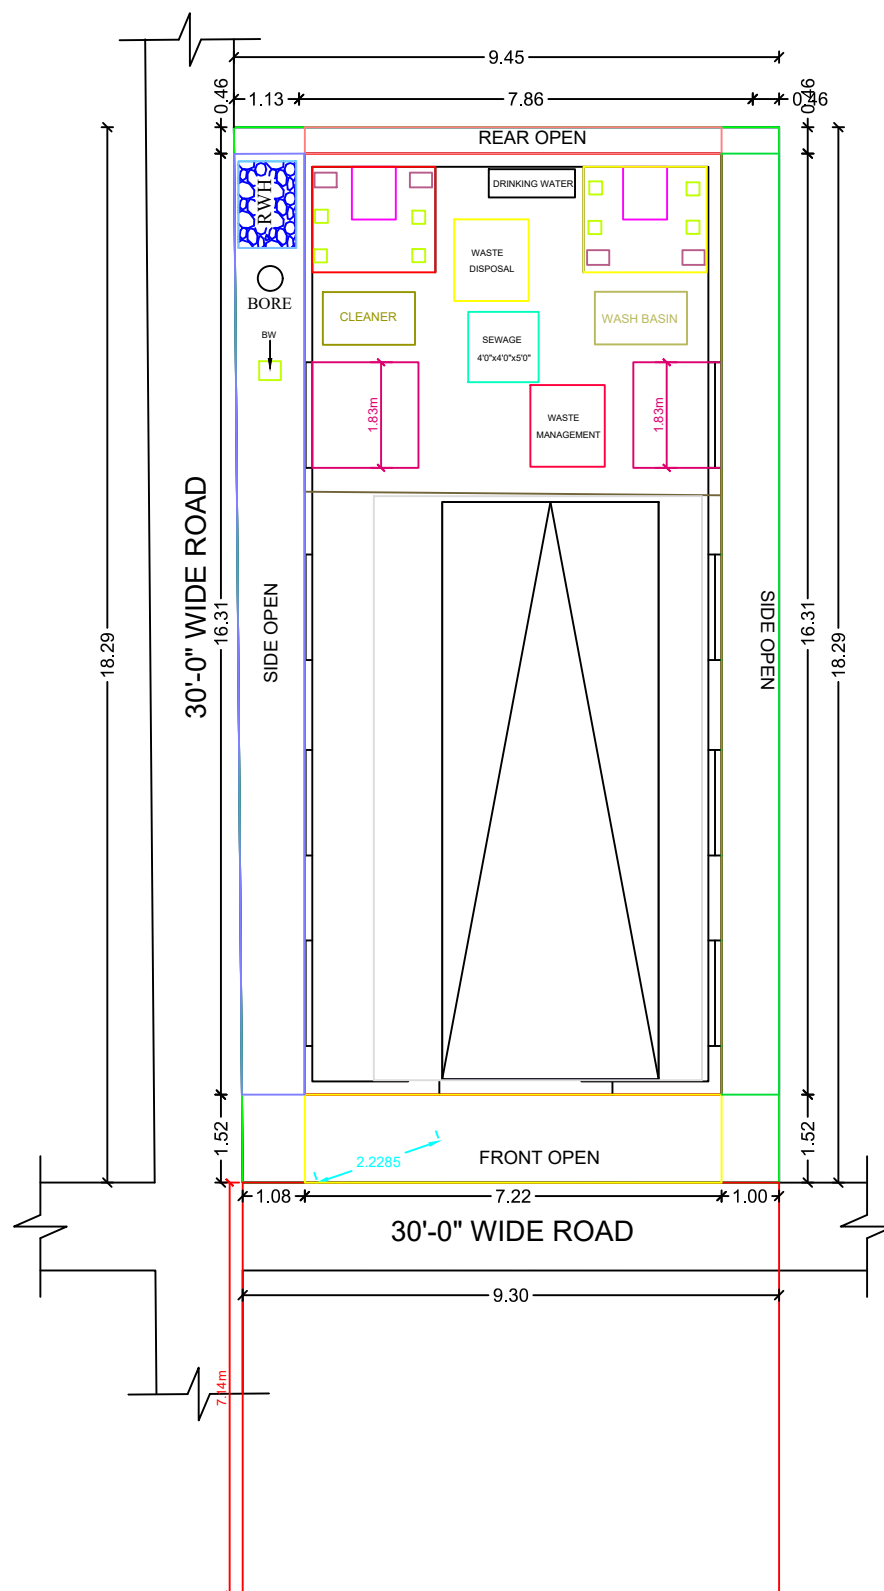


SITE LAYOUT

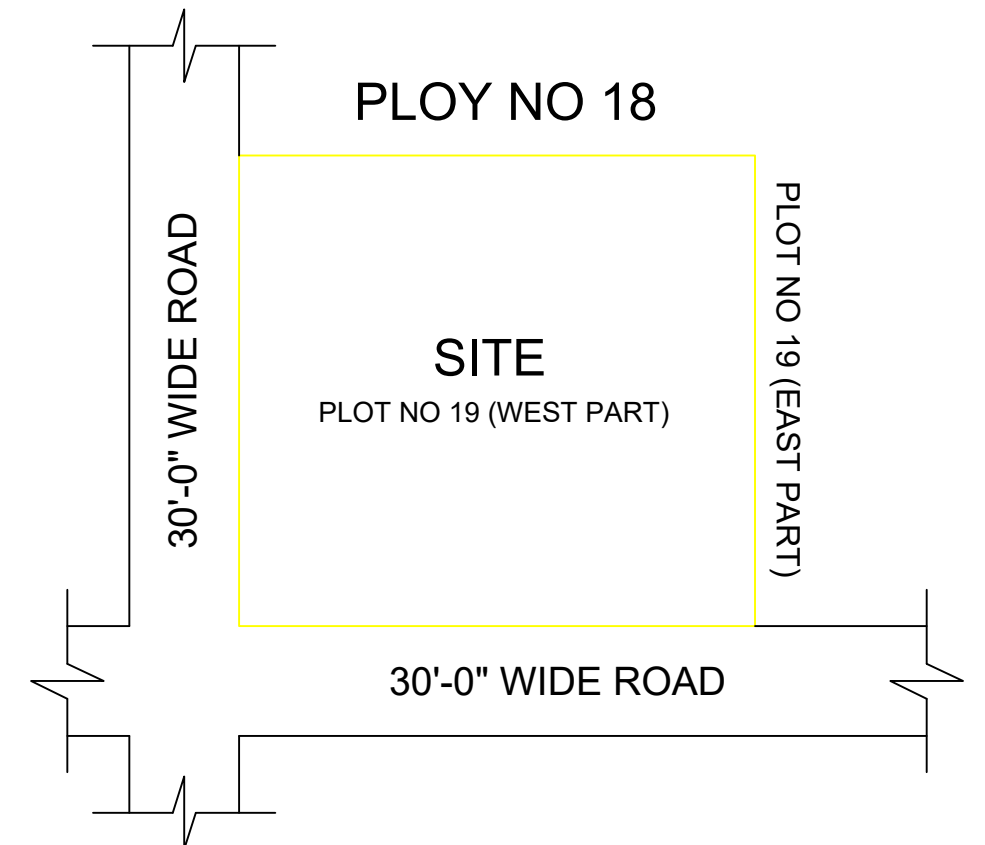

0'-9"Tk External Wall

Rain water pipe from terrace

Finished paving (Slope 1:20)

P.C.C 1:4:8 150 Tk

RAIN WATER

PLAN OF RAIN WATER HARVESTING

1.0M

1.0M

1.0M

Compound wall in brick work

Rounded pebbles

2.30

1.73



0'-4 1/2"

0'-2 1/2"


0'-2 1/2"

0'-2 1/2"

PERCOLATION PIT

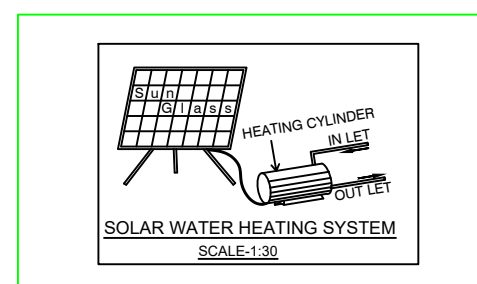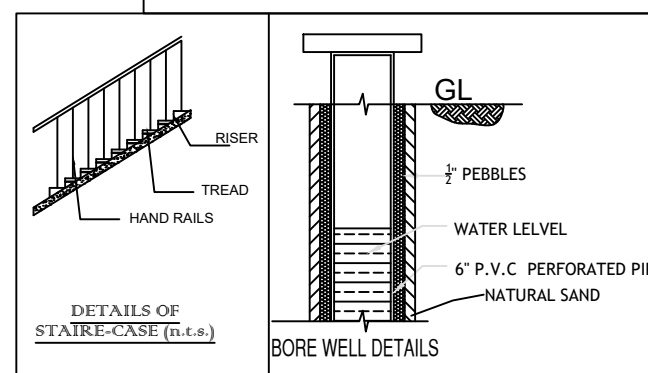

SOLAR WATER HEATING SYSTEM

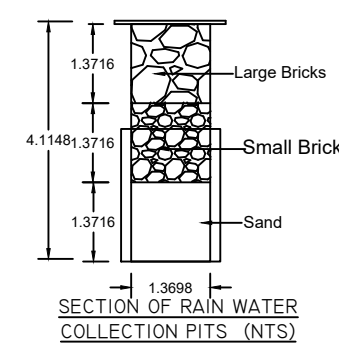

ENLARGED SITE LAYOUT SCALE : 1" = 8'0"

<u>COLOUR INDEX</u>		<u>REFERENCE</u>	
SITE		RS ROLLING SHUTTER	16'0" X 8'0"
ROAD		W WINDOW	5'6" X 6'0"
PRO			
EXI			

AREA DETAILS

PE	DESCRIPTORS	FSI AREA		NON FSI AREA		TOTAL AREA	
		SQ.MT	SQ.FT	SQ.MT	SQ.FT	SQ.MT	SQ.FT
	AREA AS PER SITE	-	-	-	-	171.41	1845.00
	PROPOSED GF AREA	117.76	1267.57	-	-	117.76	1267.57
	OPEN SPACE AREA	-	-	-	-	53.65	577.43
	TOTAL	117.76	1267.57	-	-	128.19	1379.85

Er.S.MATHIYALAGAN , M.E
MATHI CONSTRUCTION & CONSULTANCY
 REGISTRATION NO : MCRE2070-MATHIYALAGAN SANKARA NARAYANAN-52285
 PLOT NO 12, S.NO : 24/10B, KULAMANGALAM MAIN ROAD
 PANANGADI, MADURAI-625017
 CELL : 8778616638
 Email: smathiyalagan17@yahoo.com

ENGINEER

APPLICANT MR. K. SIVAGURU

NAME	MR . K. SIVAGURU
ADDRESS	S/O KISHNAN G 19, KRISHNA NAGAR 1ST STREET KALAI NAGAR EXTENSION, ANAIYUR, MADURAI.

OFFICE USE

