

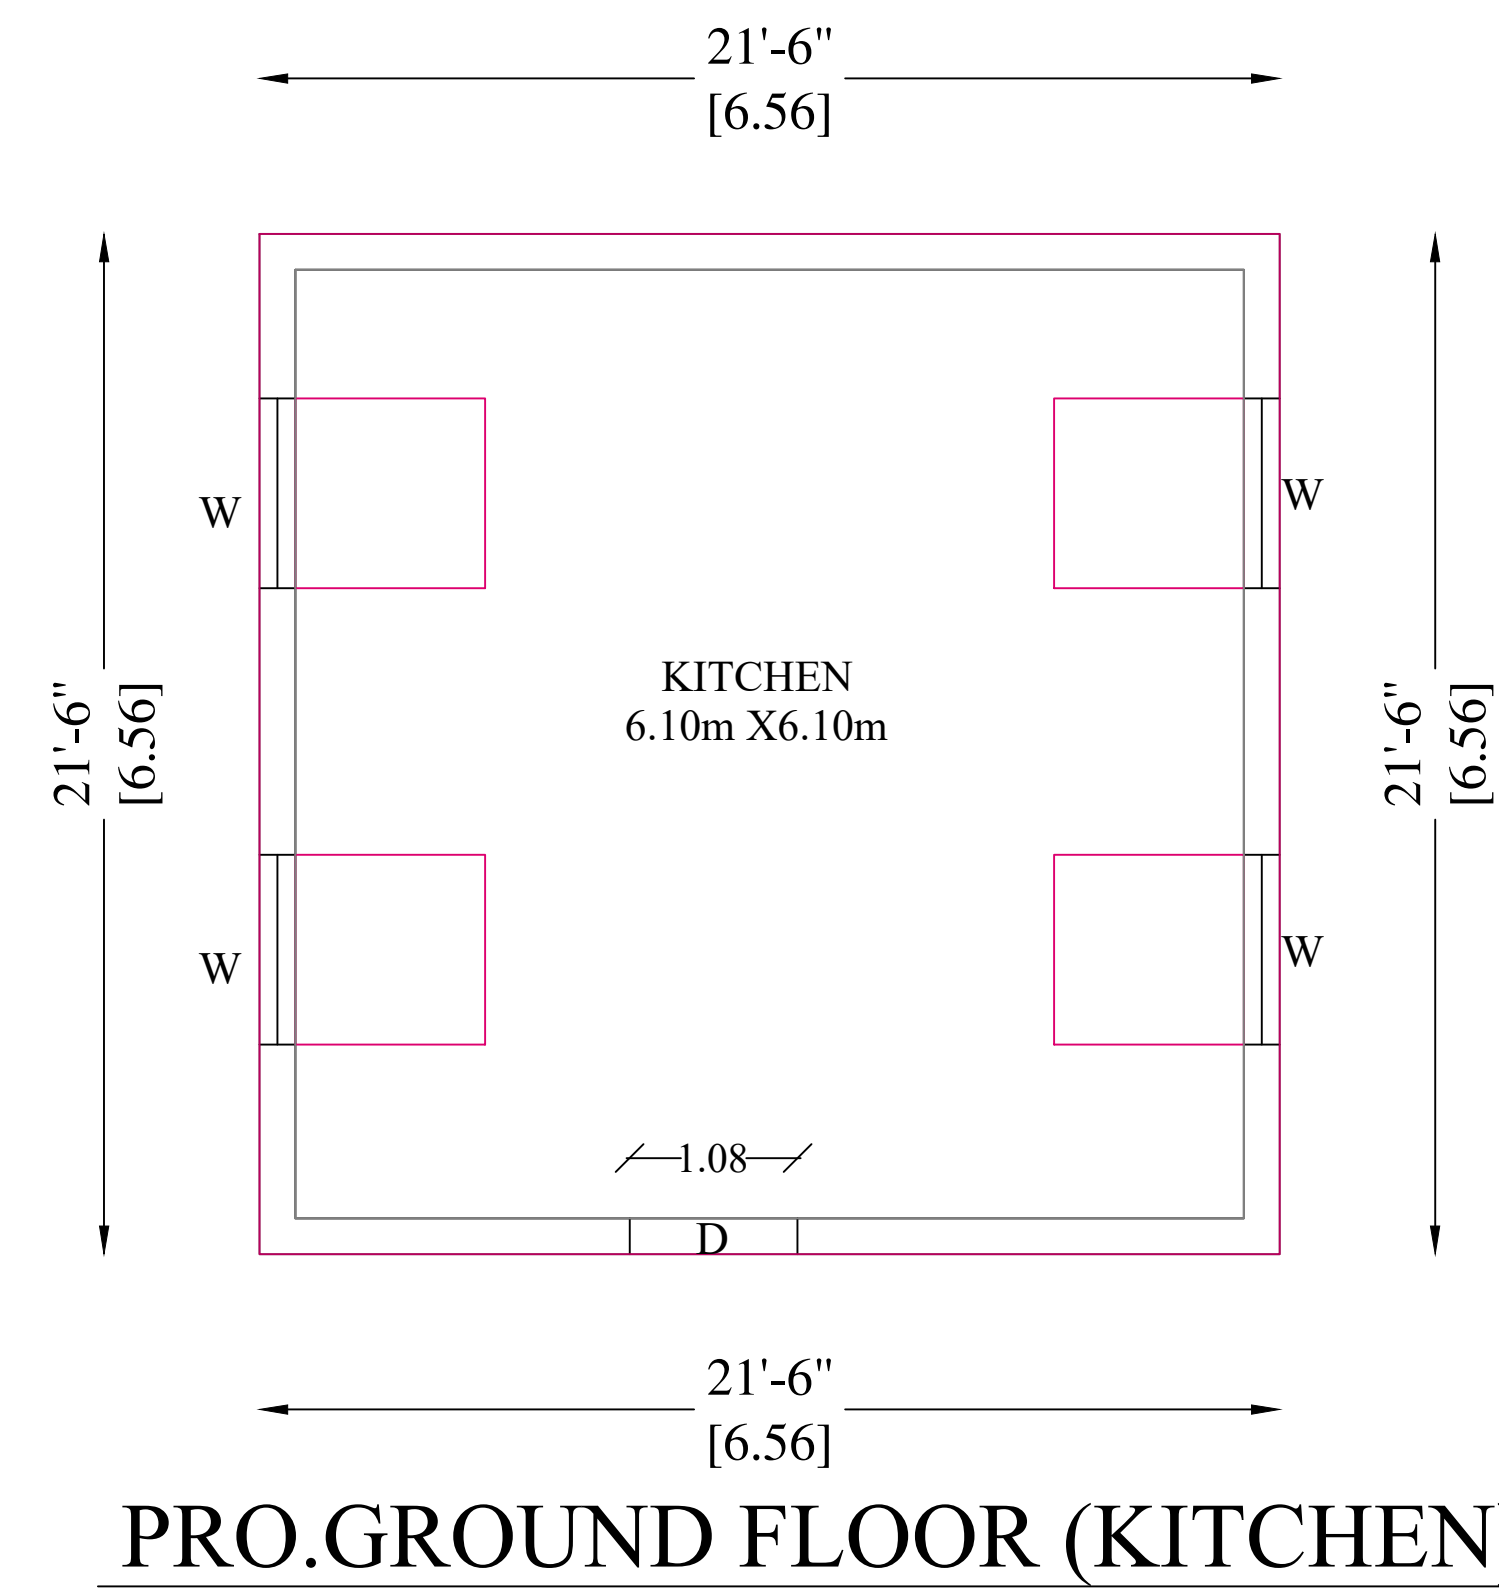
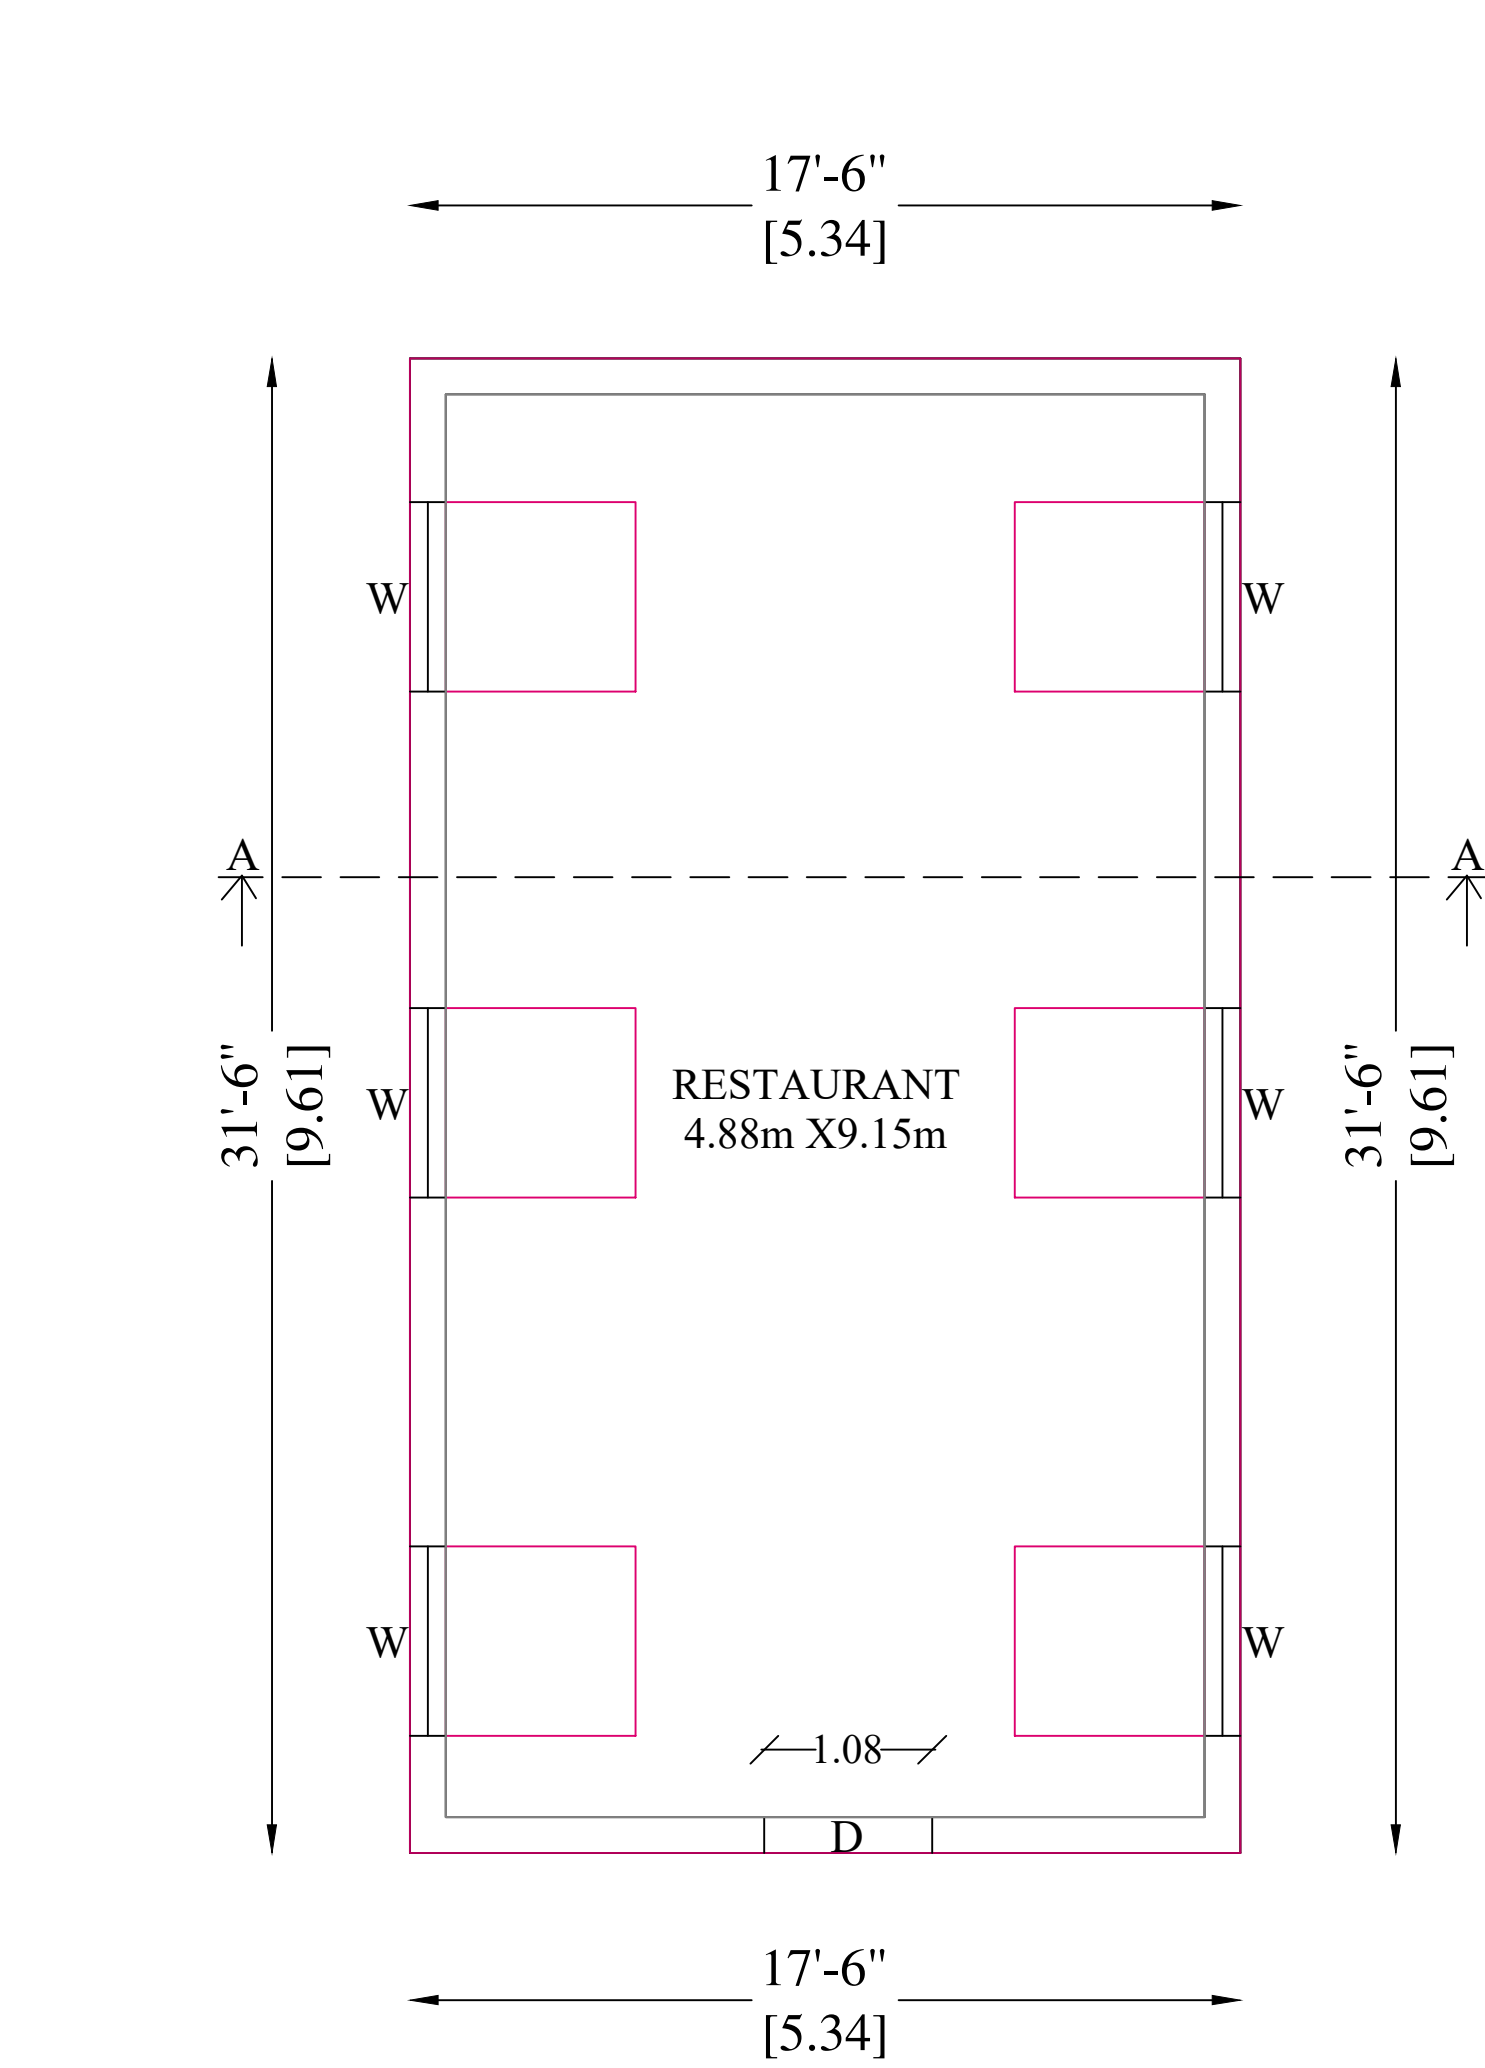
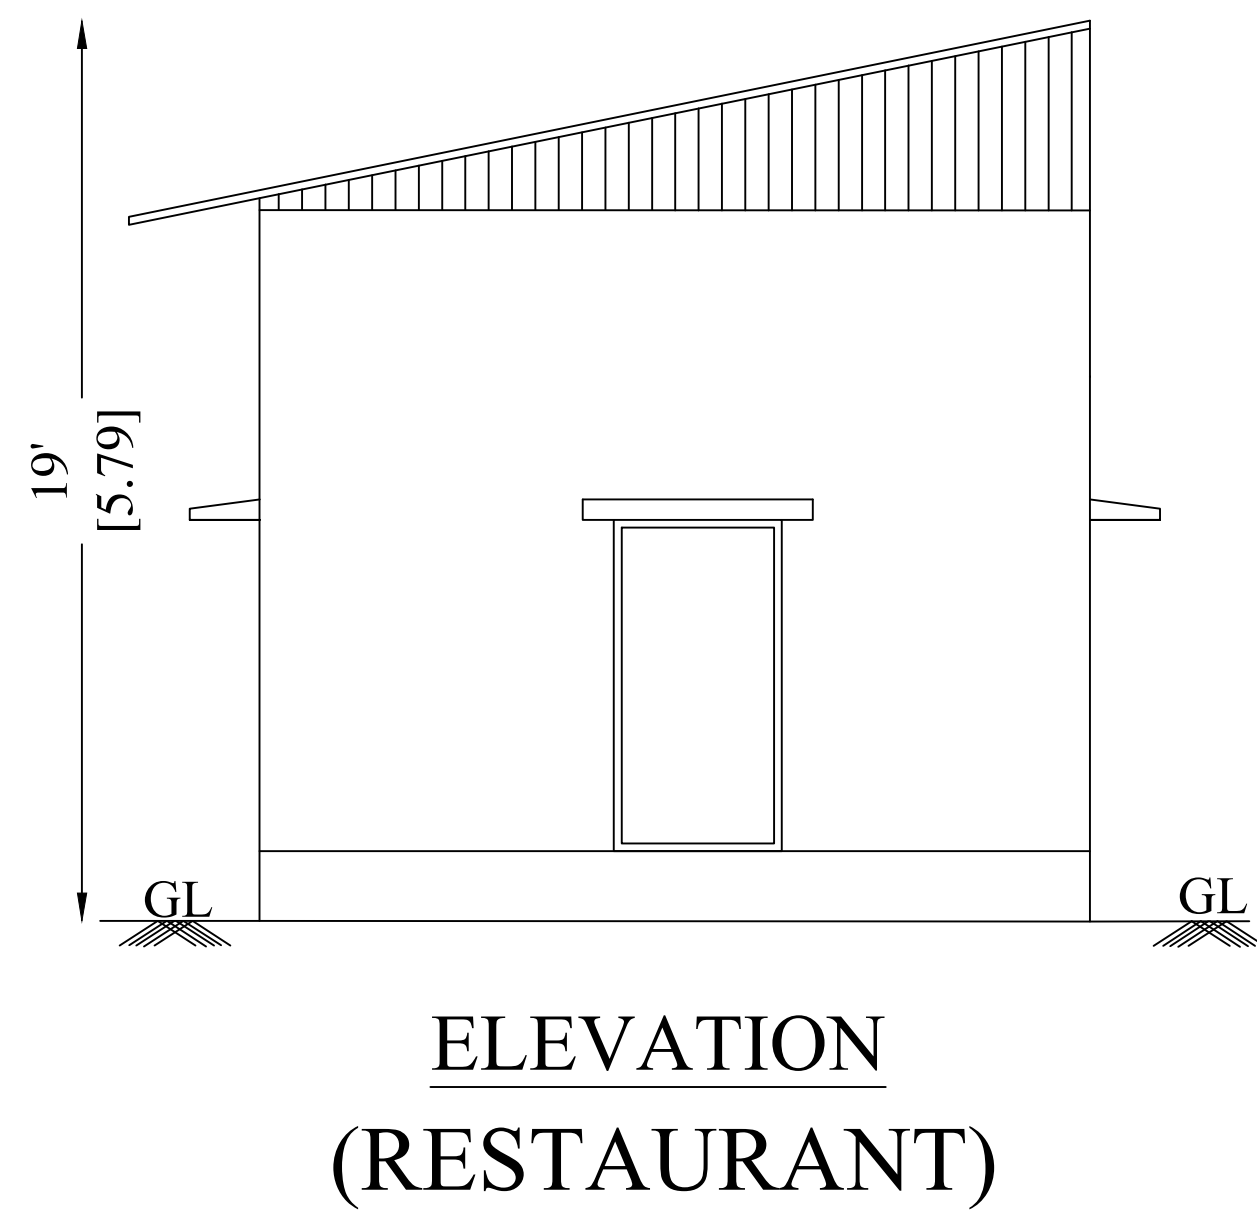



PLAN SHOWING THE PROPOSED CONSTRUCTION OF A COMMERCIAL BUILDING
IN OLD R.S.NO: 221/5A, NEW R.S NO: 221/5A1, KONGAR PULIYANKULAM VILLAGE
& PANCHAYAT, THIRUMANGALAM TALUK, MADURAI DISTRICT.
OWNER NAME: Mr.V.SELVAM & Mr.V.NITHIYANANDAM.

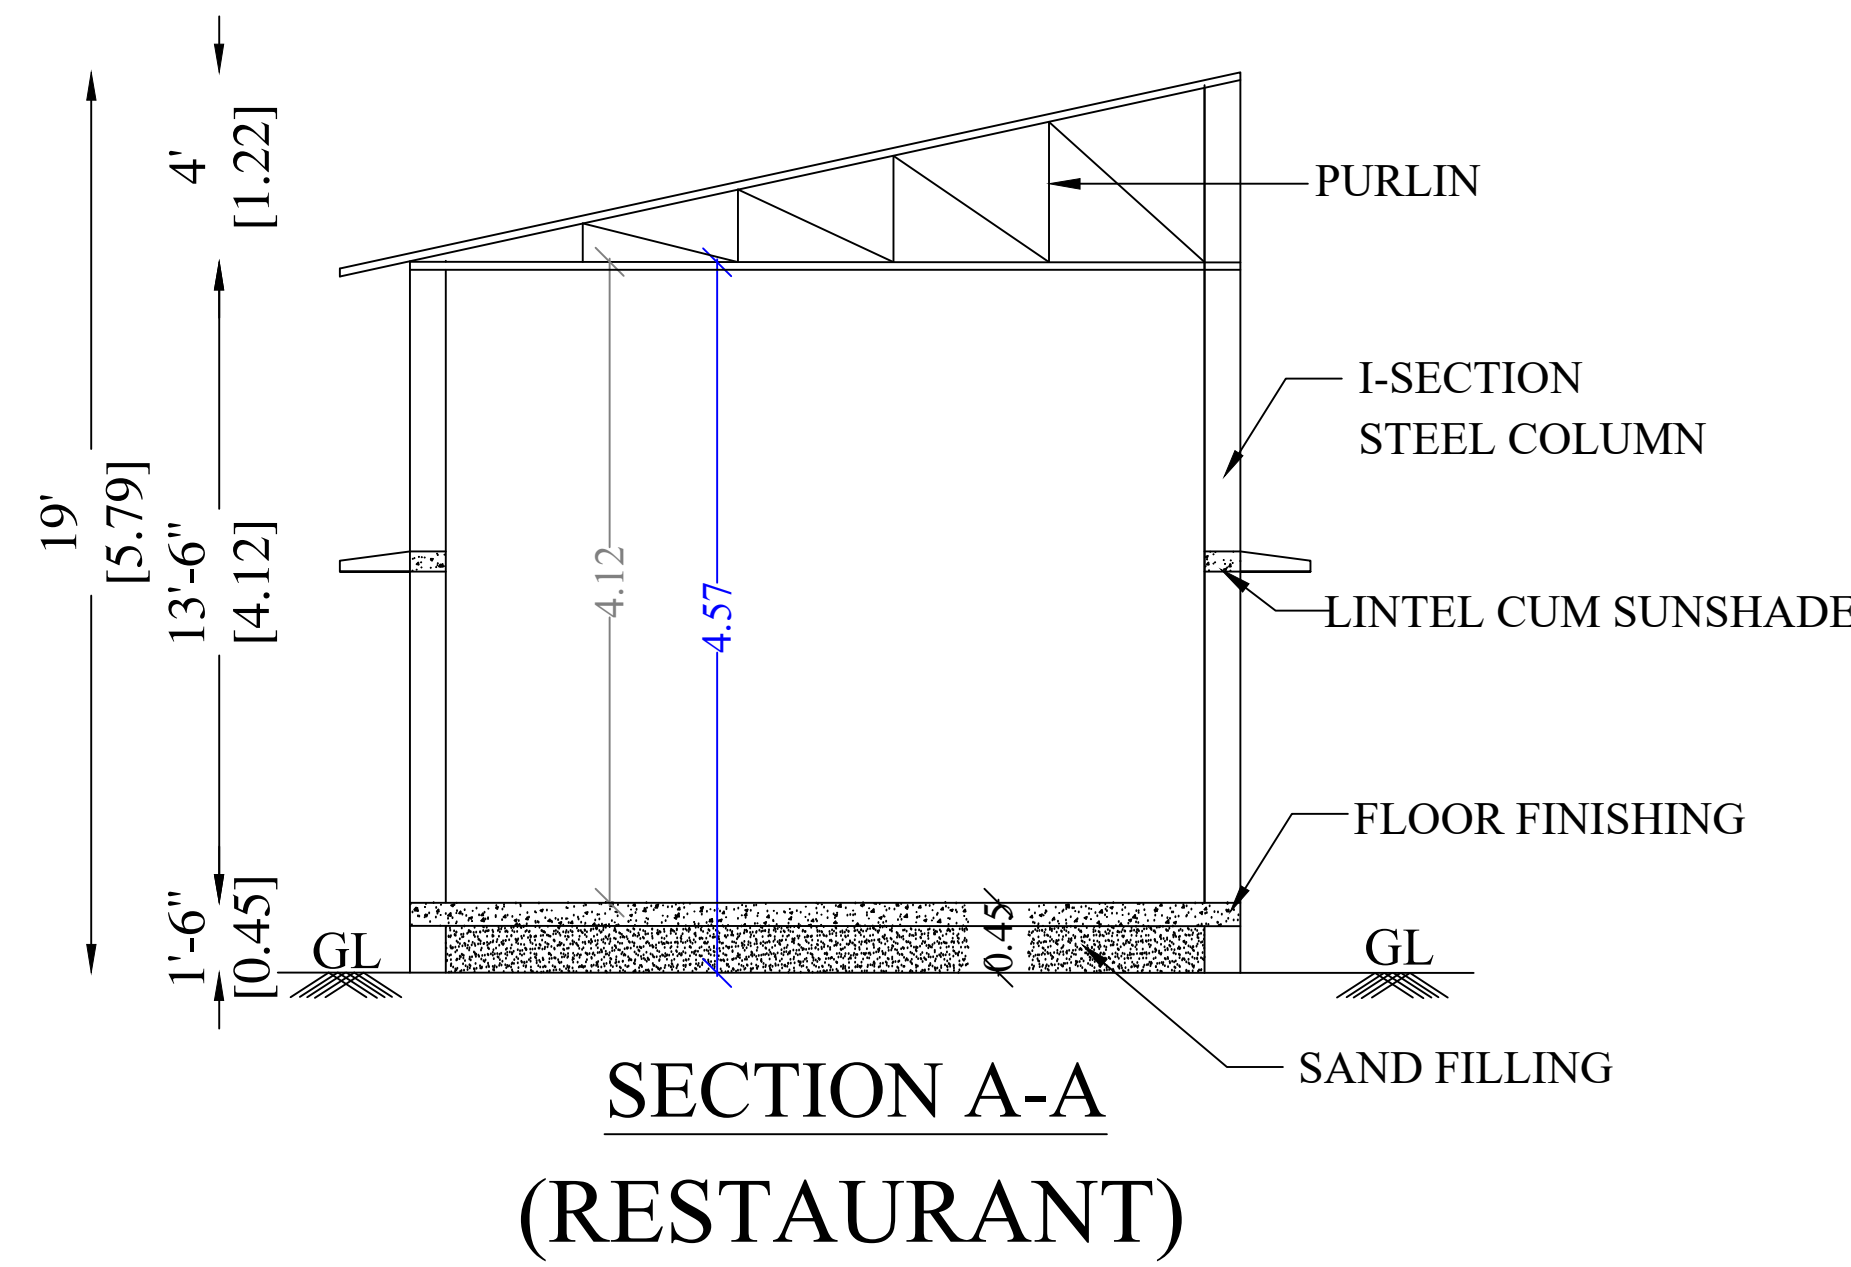


PRO.GROUND FLOOR (RESTAURANT)

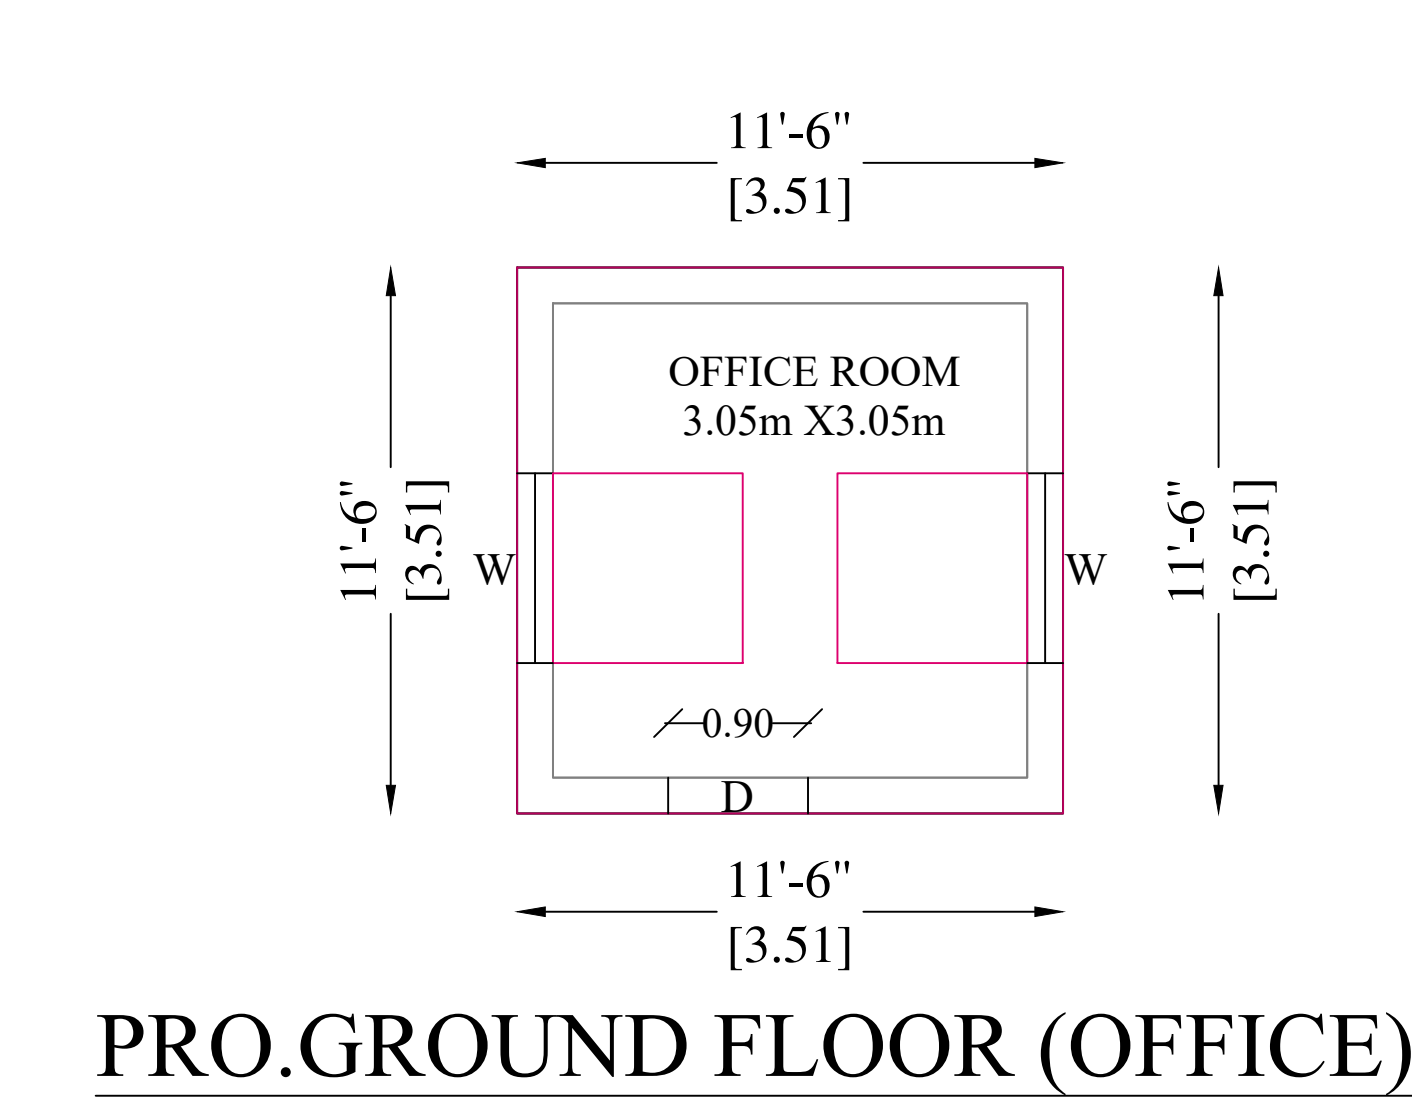

PRO.GROUND FLOOR (OFFICE)

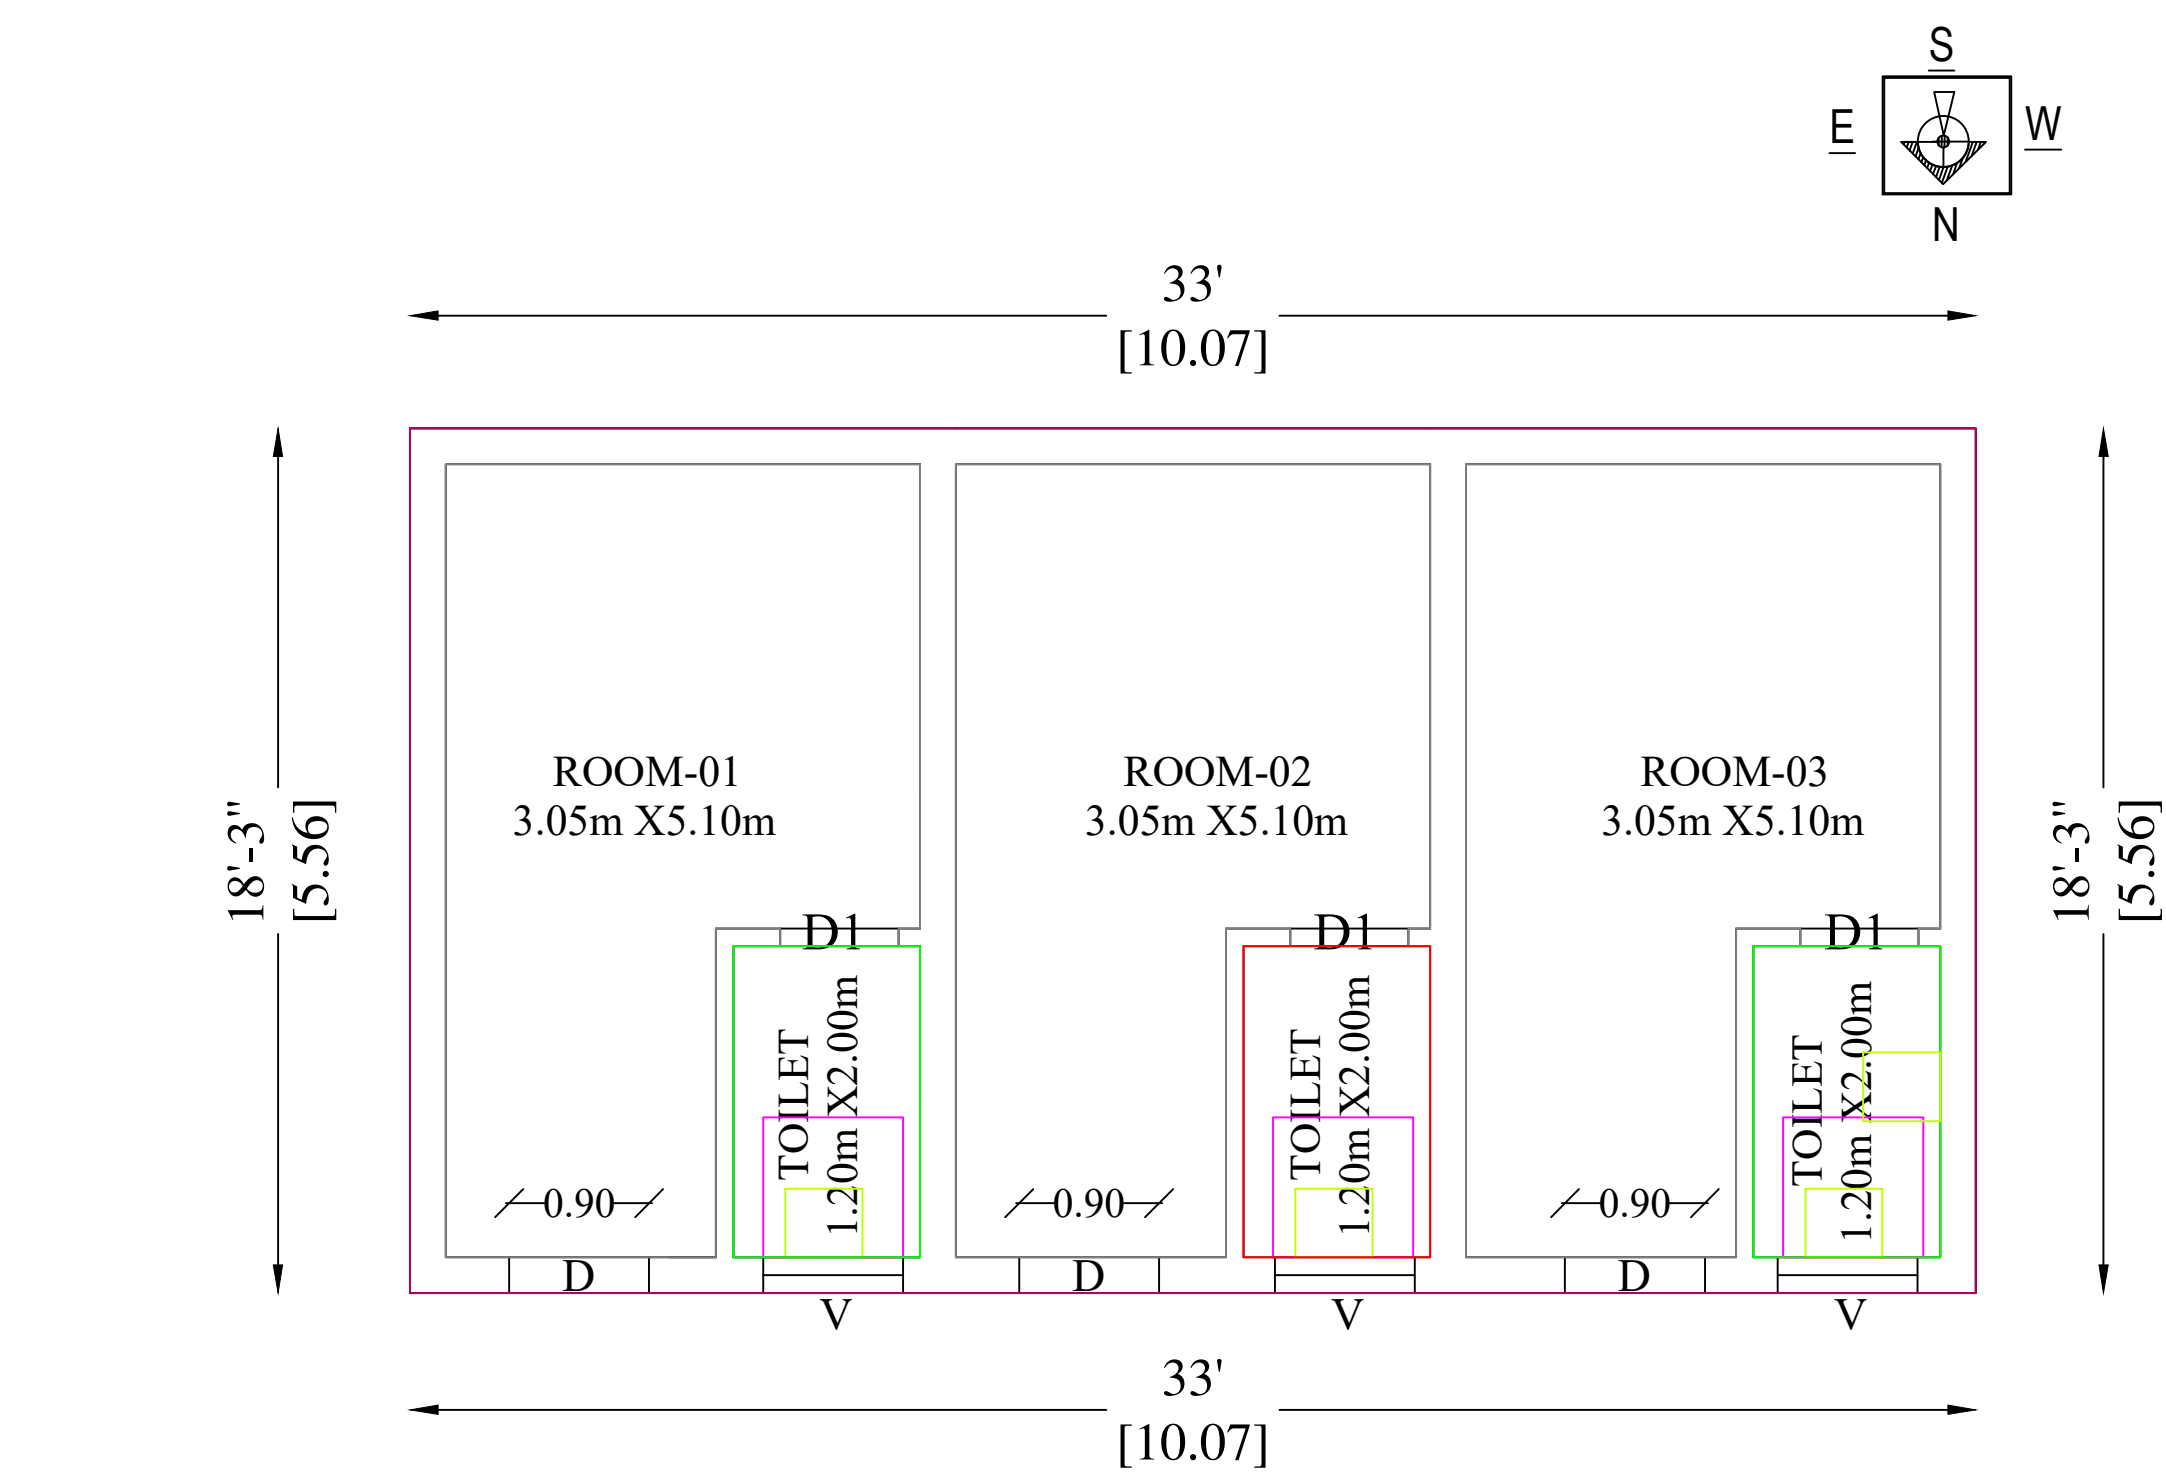


PRO.GROUND FLOOR (ROOM)

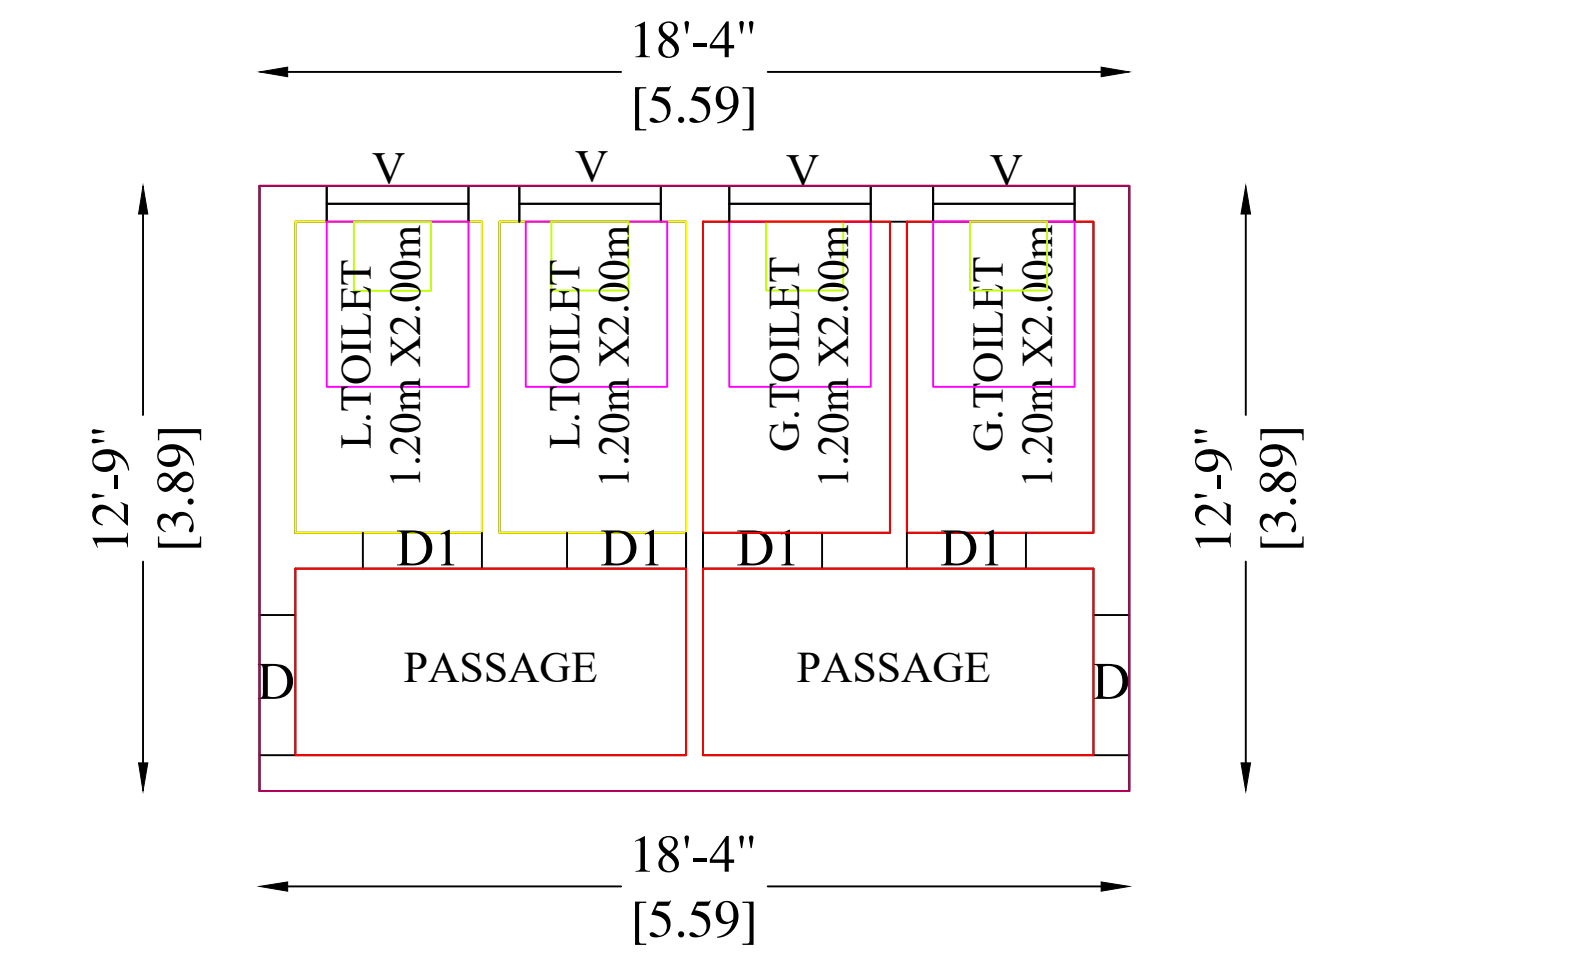

PRO.GROUND FLOOR (TOILET BLOCK)







SITE PLAN (AS PER FMB)
(NOT TO SCALE)

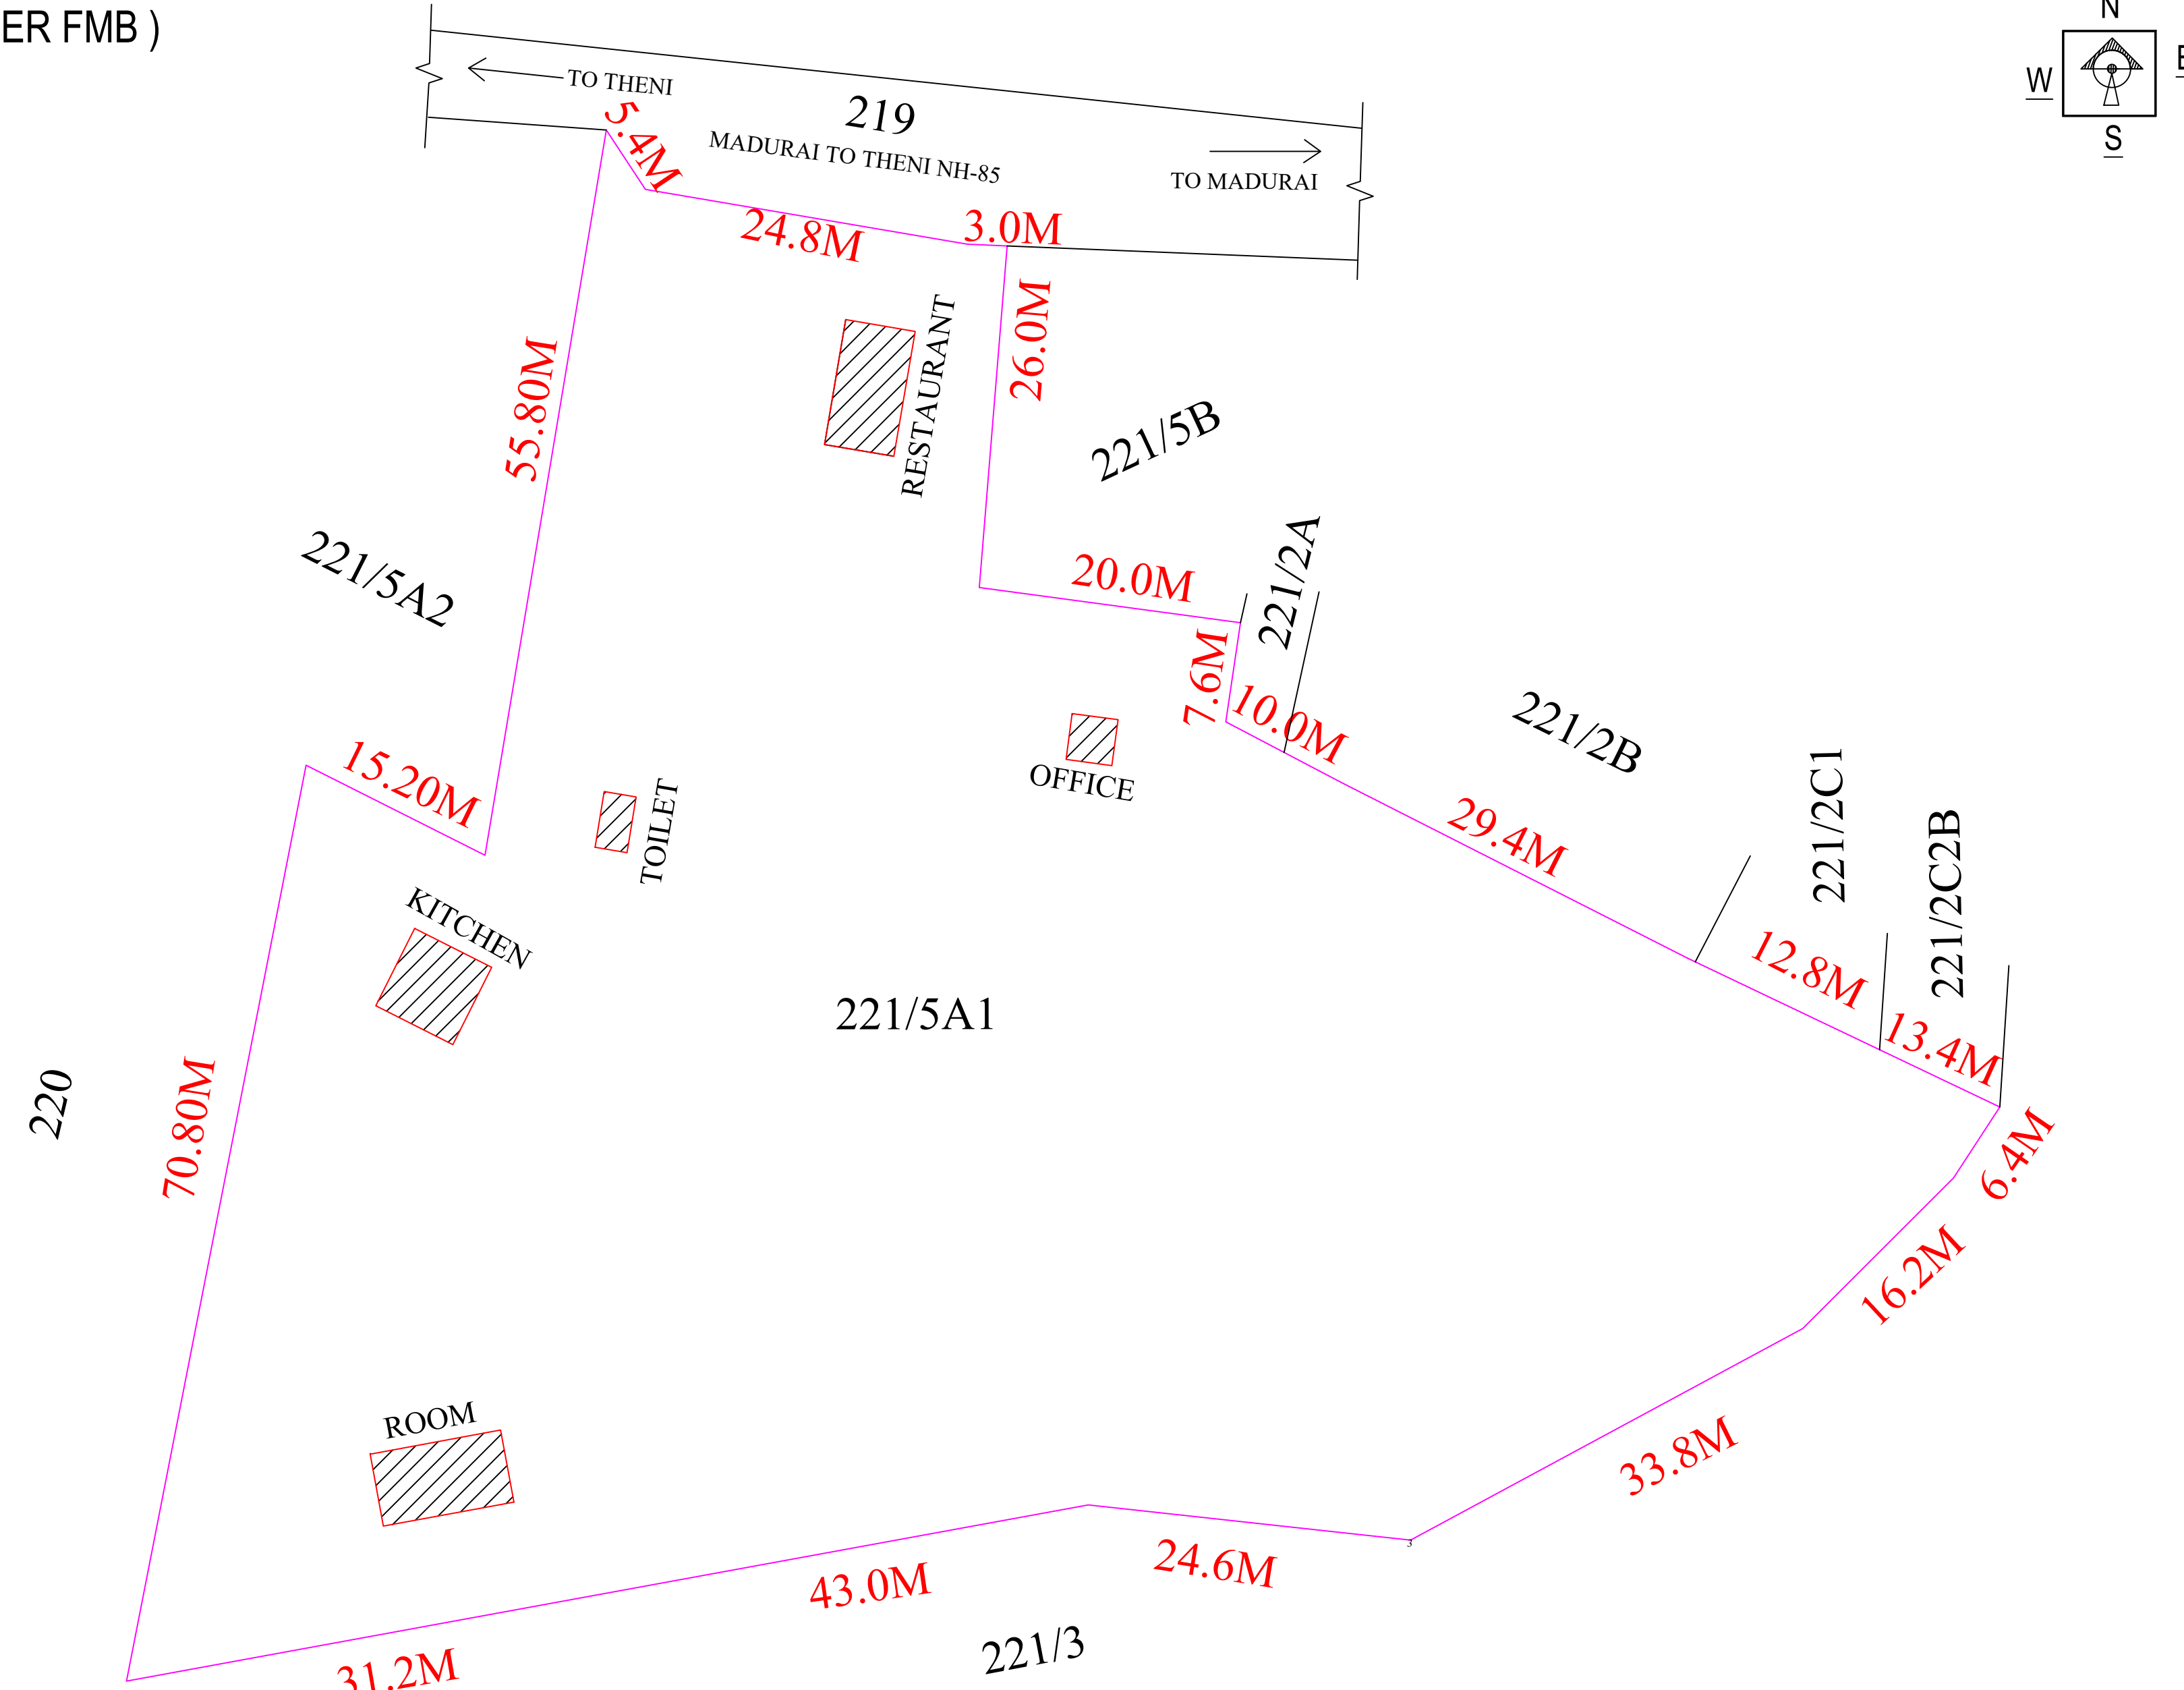

- REFERENCE :
- ☐ SITE
 - ☐ PRO.BUILDING
 - ☐ ROAD

JOINERY DETAILS:

MD	MAIN DOOR	3'6" x 7'0"
D	DOOR	3'0" x 7'0"
D1	DOOR	3'0" x 7'0"
D2	DOOR	2'6" x 7'0"
W	WINDOW	4'0" x 4'0"
V	VENTILATOR	3'0" x 2'0"
V1	VENTILATOR	2'0" x 2'0"
O	OPEN	3'0" x 7'0"
GD	GATE DOOR	3'0" x 7'0"

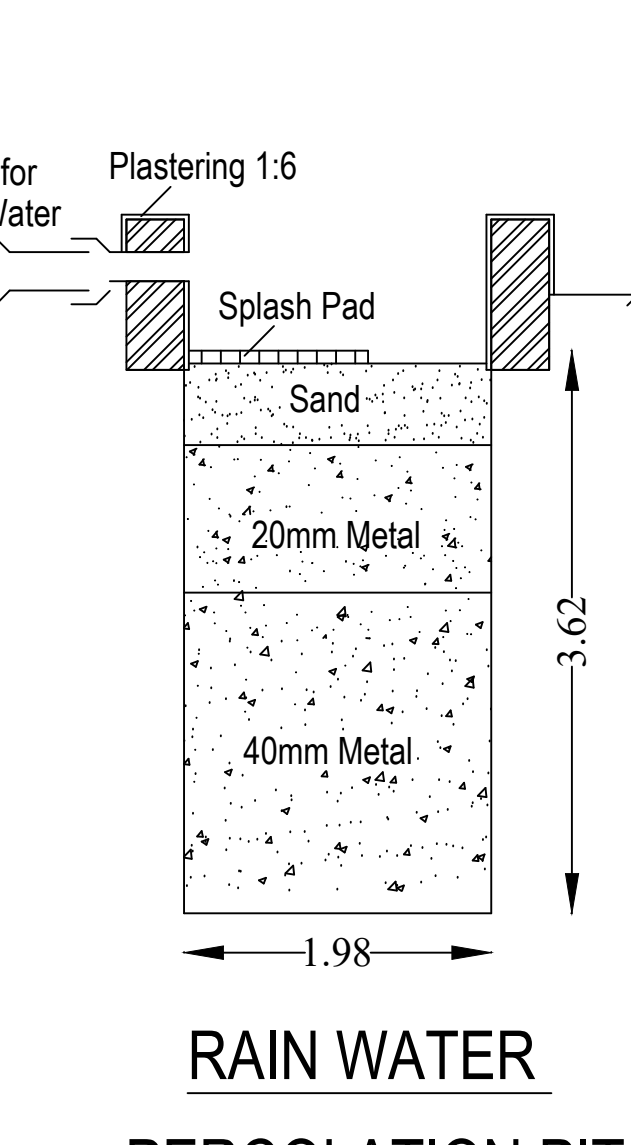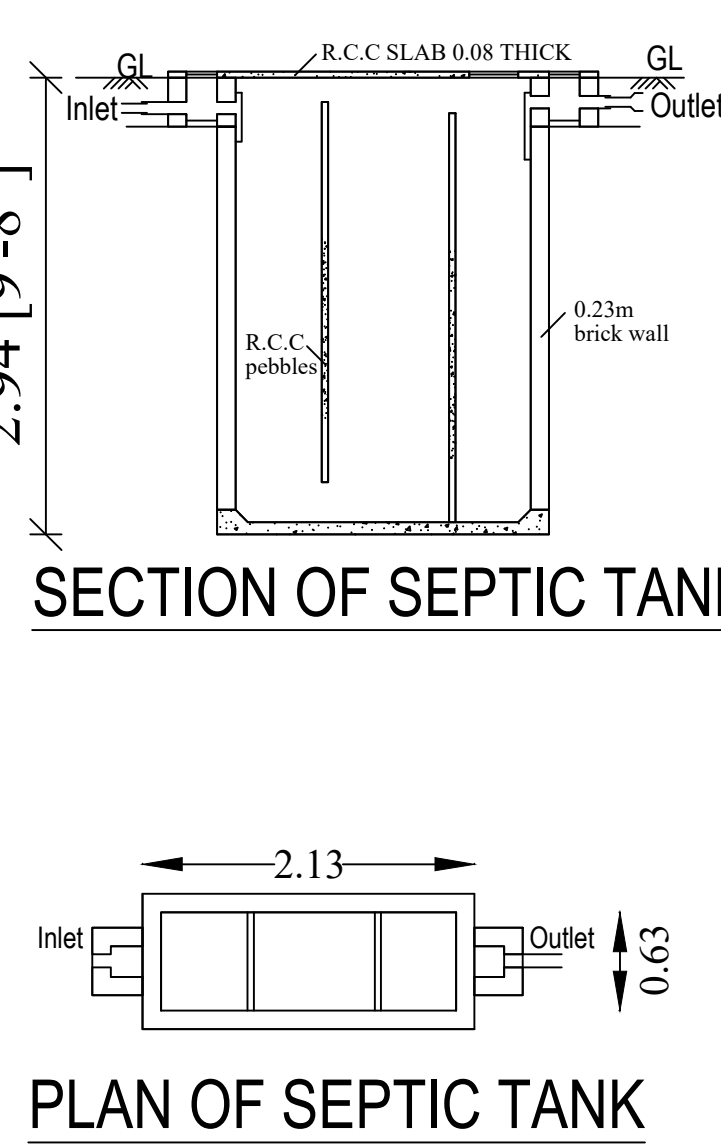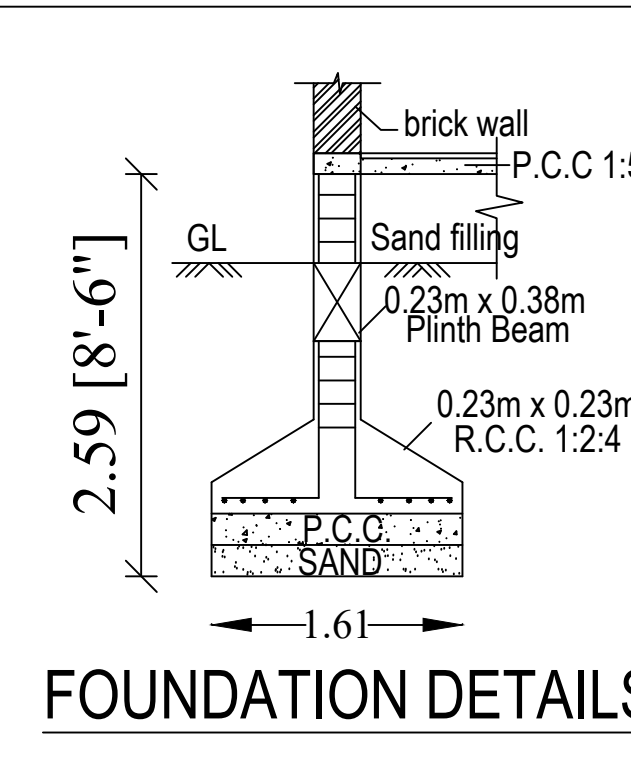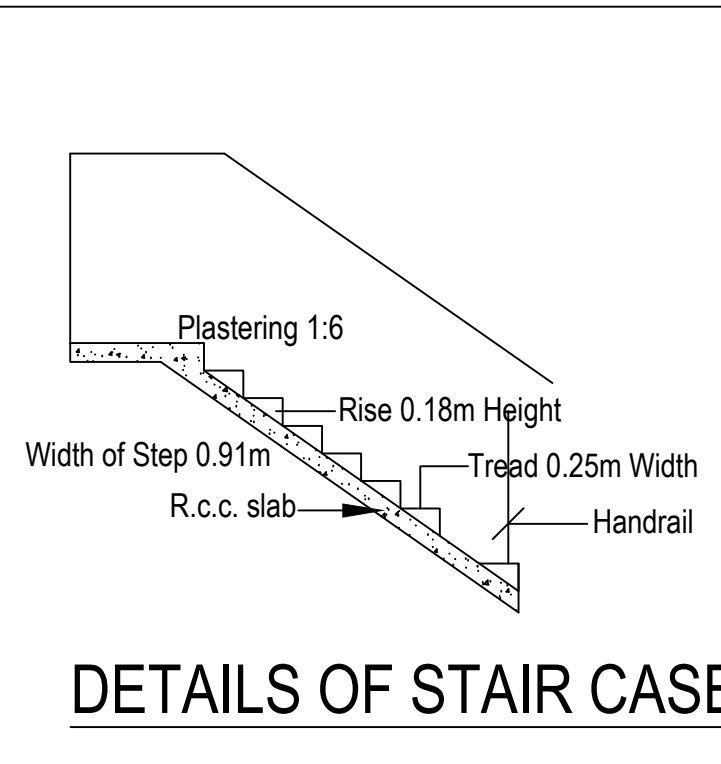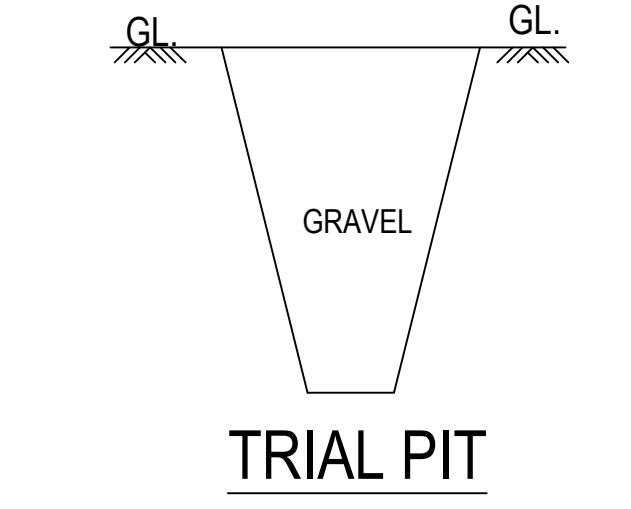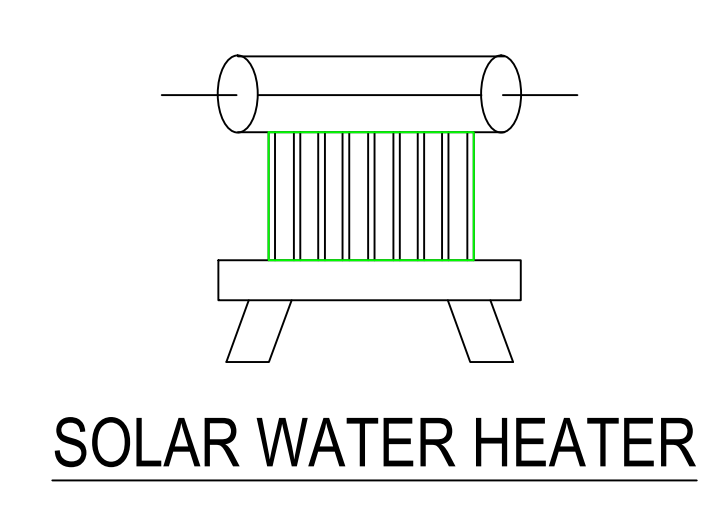

AREA DETAILS

Description	FSI Area		NON-FSI Area		Total Area	
	SFT	SQM	SFT	SQM	SFT	SQM
SITE AREA (2 Acre, 8.5 Cent) (As per Document)	----	----	----	----	90822.60	8437.62
SITE AREA (As per Drawing)	----	----	----	----	91106.60	8464.01
PRO.BUILDING (Room)	602.68	55.99	----	----	602.68	55.99
PRO.BUILDING (Office)	132.61	12.32	----	----	132.61	12.32
PRO.BUILDING (Kitchen)	463.17	43.03	----	----	463.17	43.03
PRO.BUILDING (Restaurant)	552.41	51.32	----	----	552.41	51.32
PRO.BUILDING (Toilet)	234.12	21.75	----	----	234.12	21.75
OPEN SPACE	----	----	----	----	88837.53	8253.21
PRO. TOTAL AREA	1984.99	184.41	----	----	1984.99	184.41

FSI = 184.41/8437.62=0.021 < 2

SIGNATURE OF APPLICANT

(Mr.V.SELVAM)
(Mr.V.NITHIYANANDAM)

ENGINEER

Er.P.RAJKUMAR, D.C.E.,
MASTER PLANS
Registered Engineer & Surveyor
Madurai DTCP RE 06/2023 (Gr.III)
Melakkal, Madurai-625 234
Cell: 96266 53817
Email: masterplansmadurai@gmail.com