




PLAN SHOWING THE PROPOSED CONSTRUCTION OF R.C.C. FIRST FLOOR RESIDENTIAL BUILDING OVER THE EXISTING G.F RESIDENTIAL HOUSE BUILDING AT OLD R.S.NO. 360/3, NEW S.NO. 77/3A1, OLD PATTA NO. 3106 OF K.VELLAKULAM BIT 2 VILLAGE SURVEY, K.VELLAKULAM PANCHAYAT, KALLIKUDI UNION & TALUK, MADURAI DISTRICT.

APPLICANT NAME : Mr.G.MANO HAR S/O Mr.GURUSAMY


G.F APPROVAL NO. 47/2016-2017, DATED. 02.02.2017 TO 01.02.2018 AND WAS ISSUED BY THE SPECIAL OFFICER OF KALLIKUDI PANCHAYAT UNION, MADURAI DISTRICT.

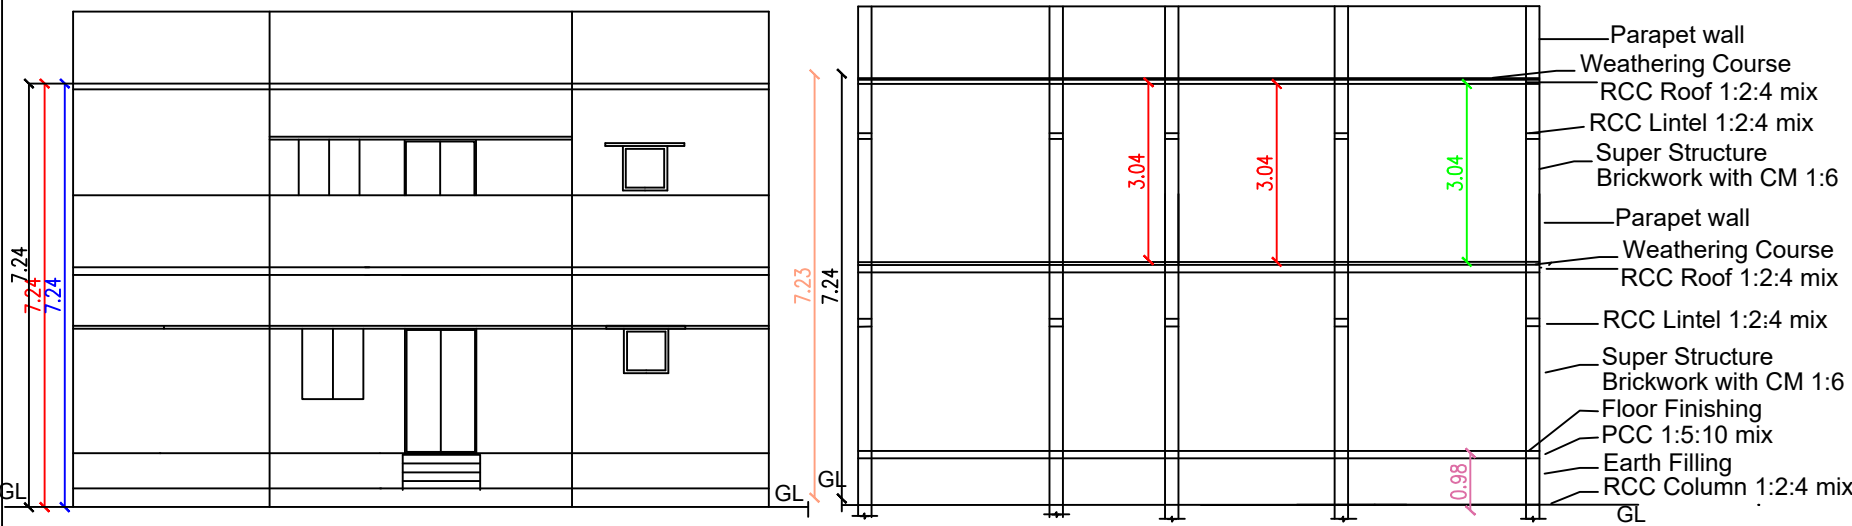

LOCATION PLAN

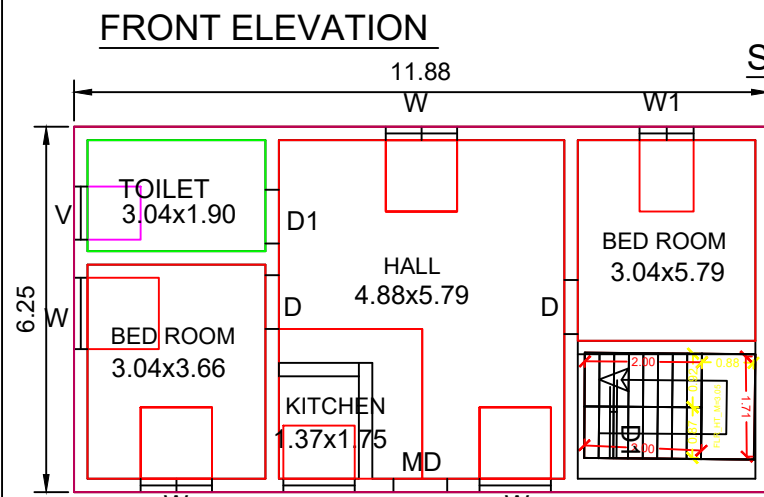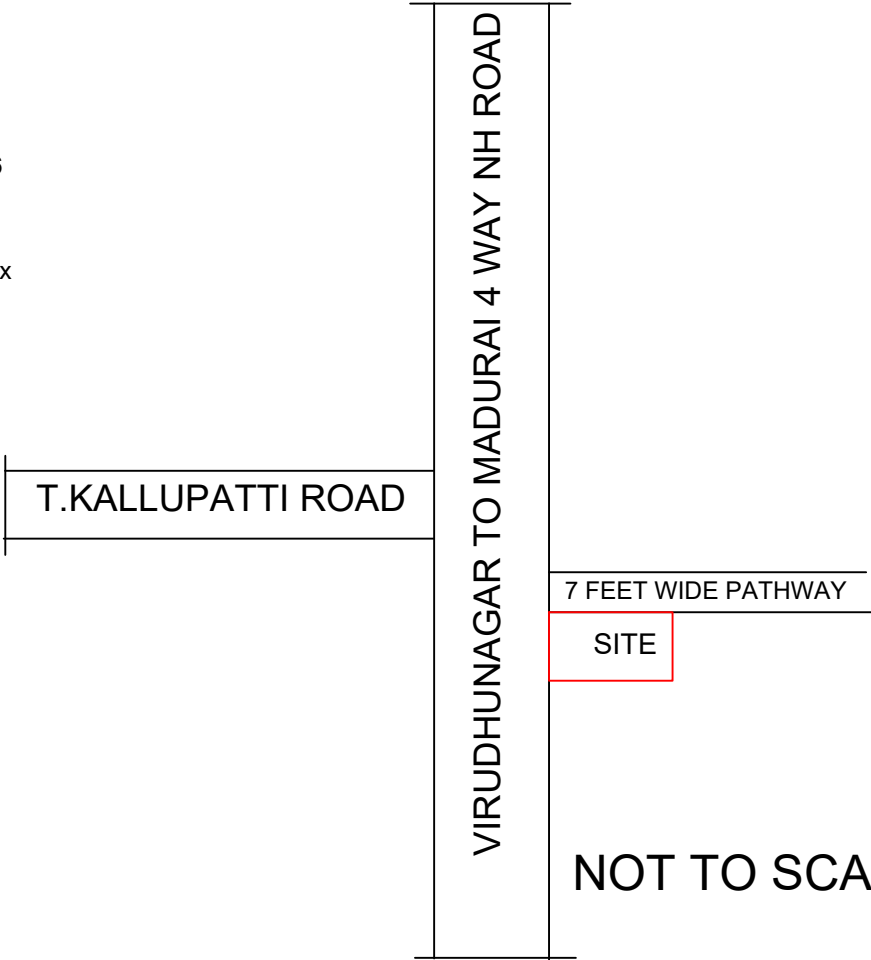


SECTION ON "VR"





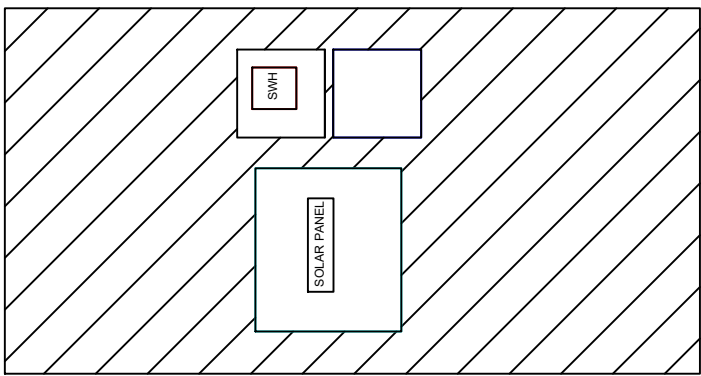


PROPOSED FIRST FLOOR PLAN

TERRACE FLOOR PLAN

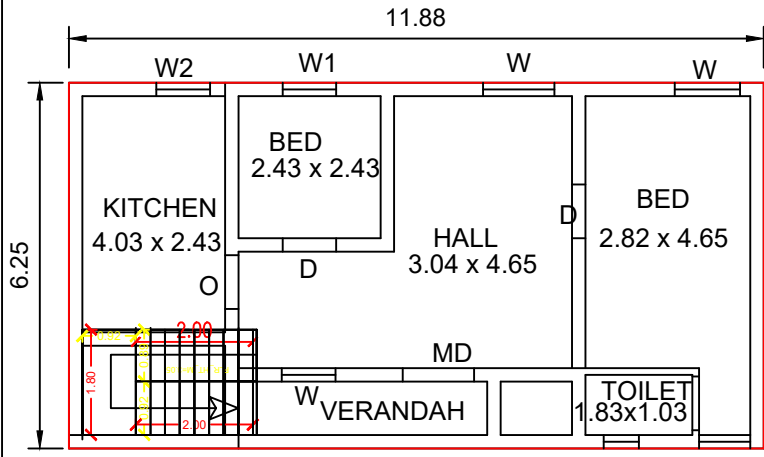

EXISTING GROUND FLOOR PLAN

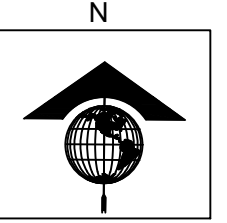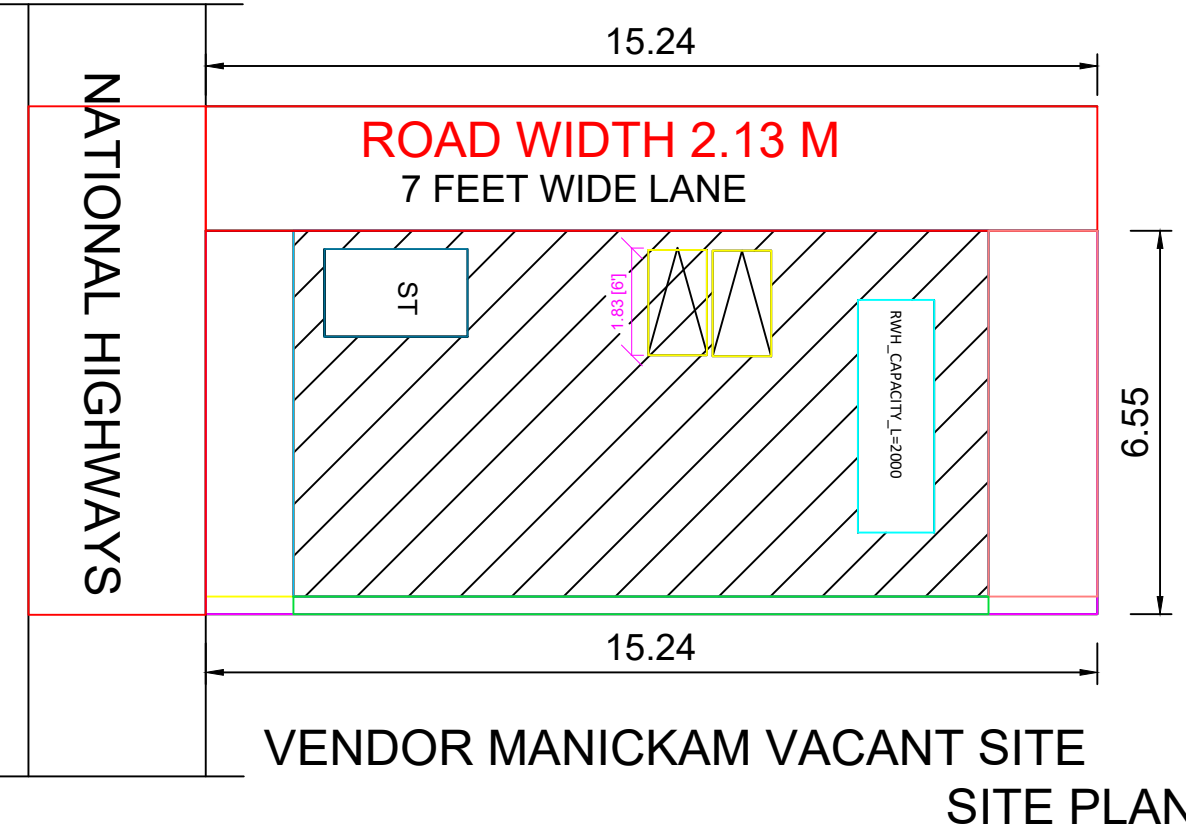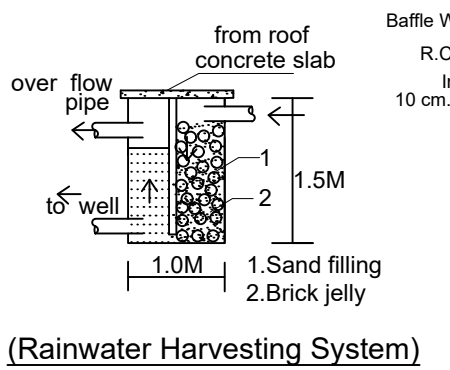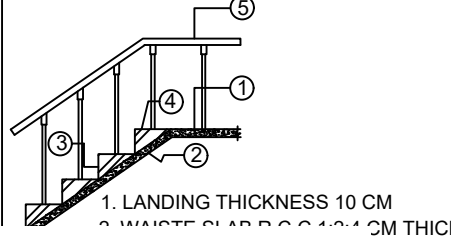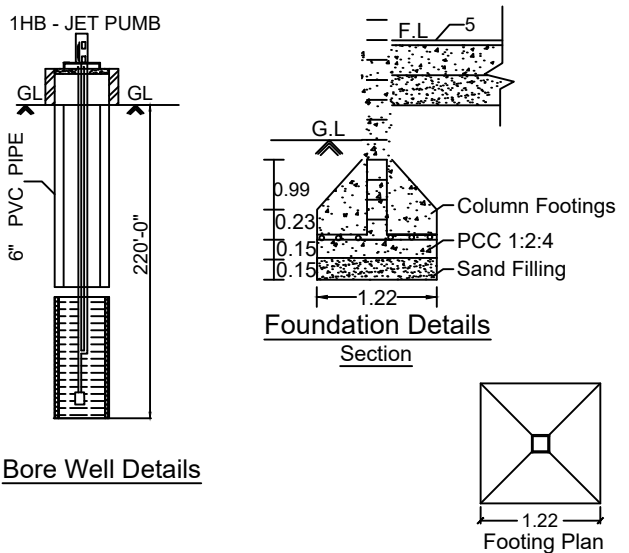

COMPASS FOR SITE PLAN

AREA DETAILS	SQ.M.	SQ.FT.
AS PER DOCUMENT AREA	99.89	1075.00
PATTA/FMB AREA	99.89	1075.00
AS PER SITE	99.89	1075.00

ALL DIMENSIONS ARE IN METRES

AREA STATEMENT			
S.No	AREA DETAILS	FSI SQ MT (A)	NON-FSI SQ MT (B)
01	STILT FLOOR	---	---
02	EXIST.GROUND FLOOR	74.30	---
03	PROPOSED FIRST FLOOR	74.30	---
04	SECOND FLOOR	---	---
05	HEAD ROOM	---	---
06	LIFT AREA	---	---
TOTAL		148.60	---

FLOOR SPACE INDEX (FSI) = $\frac{148.60}{99.89} = 1.49$
PLOT COVERAGE (PC) = 74%

JOINERY DETAILS		
MD	Main Door	1.22 x 2.10
D	Door	0.90 x 2.10
D1	Door	0.75 x 2.10
O	Door open	0.91 x 2.10
W	Window	1.22 x 1.22
W0	Window	1.83 x 1.22
W1	Window	0.91 x 1.22
V	Ventilator	0.91 x 0.60

PARKING STATEMENT			
NO. OF FLOOR	DESCRIPTION	TOTAL NO OF PARKING	
		REQUIRED	PROVIDED
G+1	CAR	00 No	00 No
	TWO WHEELER	01 No	02 No

Er. R.VINOTHKUMAR, D.C.E,
REGISTERED ENGINEER GR-III
THIRUMANGALAM MUNICIPALITY
REG:NO:117/LS/2024/00011
NO:1/127,1/144,NORTH STREET,
K.SENAMPATTI THIRUMANGALAM,
KALLIKUDI, MADURAI - 625 701
CELL: 97882 71119

REGISTERED ENGINEER

OFFICE USE

APPLICANT

