
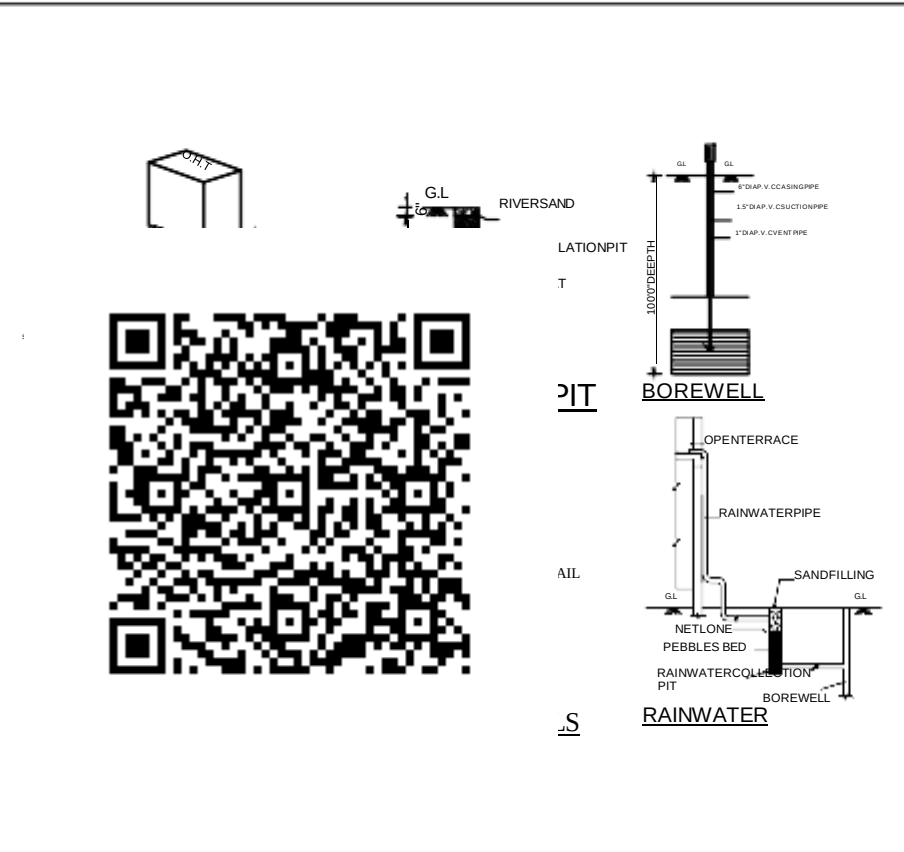
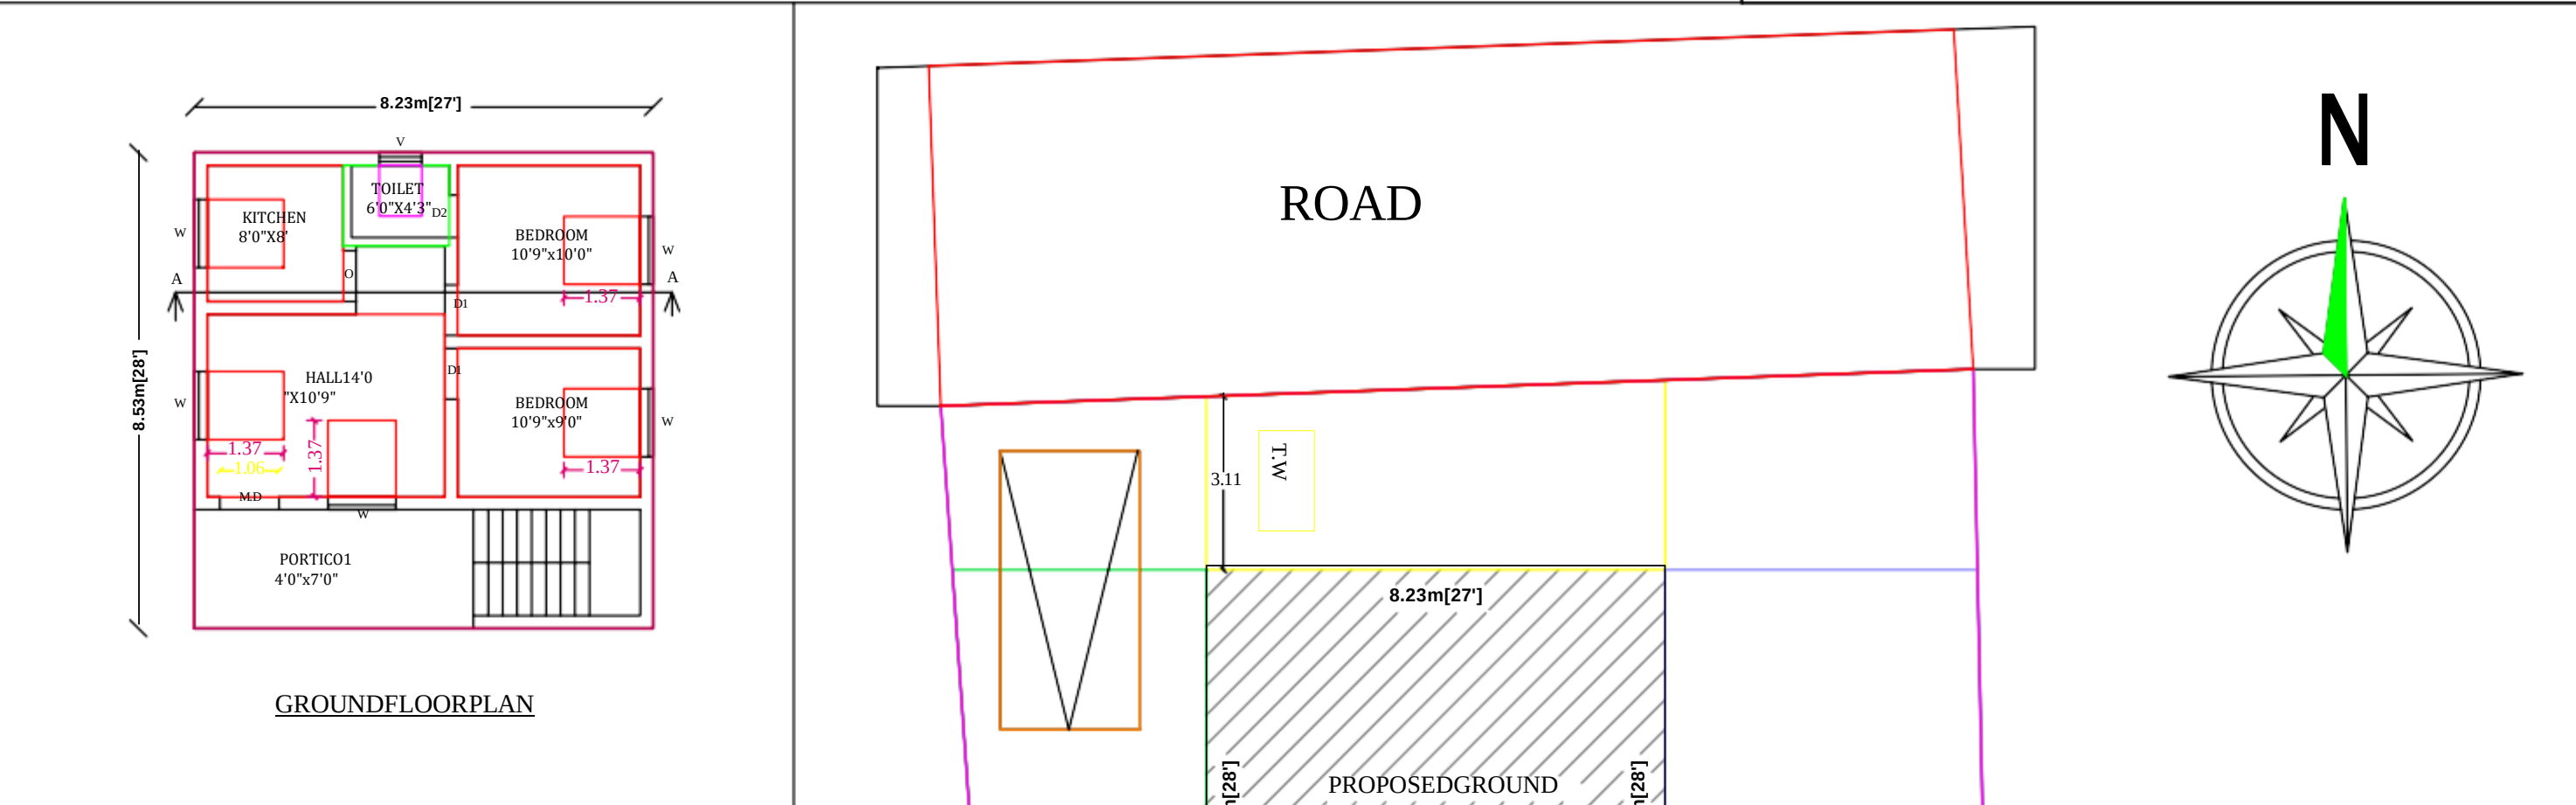


PLANSHOWINGTHEPROPOSEDCONSTRUCTIONOFR.C.C. ROOF RESIDENTIAL BUILDINGPLOTNO:168S.NO:51/7A1, PATTA NO:1011, ATTUKULAM VILLAGE
MELUR TALUK, MADURAI DISTRICT.

APPLICANTNAME:Mr.K.BARAKATHNISHA.,

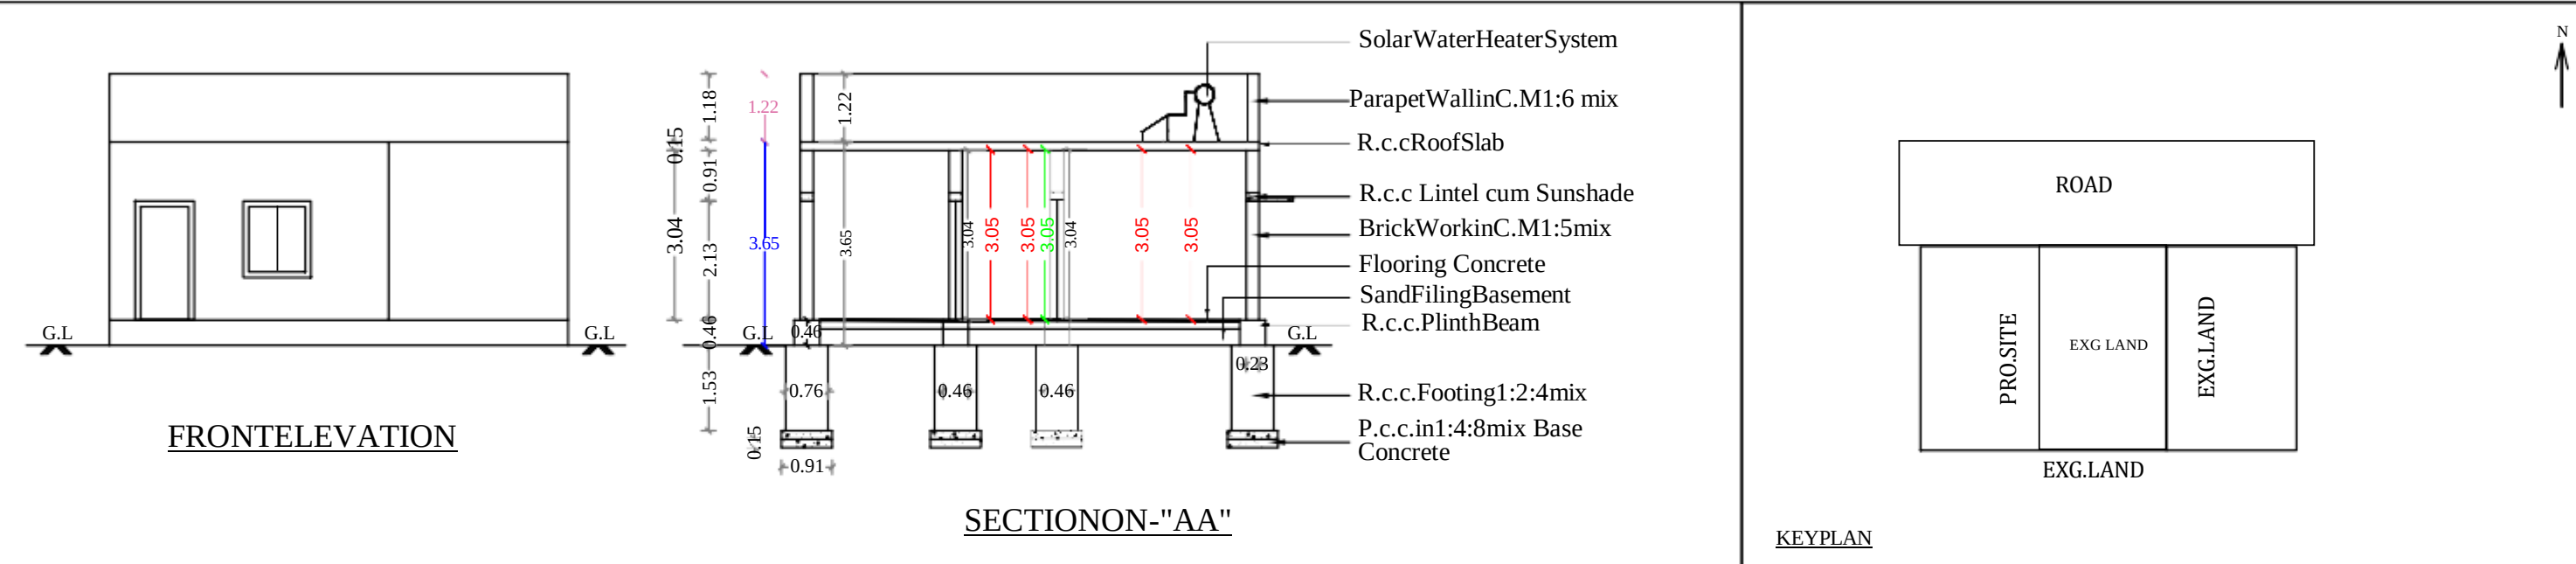

APPROVAL AUTHORITY		
COLOR INDEX		
	SITE BOUNDRY	
	PRO. R.C.C ROOF RESIDENTIAL BUILDING	
	ROAD DETAILS	
PARKING STALL DETAILS		
CAR SPACE	0	1
BIKE SPACE	0	1
SCALE=1"=8'-0"(1:100)	All Dimensions Are In Meters	
SCHEDULE OF JOINERIES		
DESCRIPTION	SIZE IN FEET	SIZE IN M
Main Door-MD	3'6" x 7'0"	1.07 x 2.13
Door-D1	3'0" x 7'0"	0.91 x 2.13
Door-D2	2'9" x 7'0"	0.84 x 2.13
Open-O	4'0" x 7'0"	1.22 x 2.13
Window-W1	4'0" x 4'0"	1.22 x 1.22
Kitchen Window -KW	4'0" x 3'6"	1.22 x 1.06
Ventilator-V	2'6" x 2'0"	0.76 x 0.61
AREA OF THE PROPOSED CONSTRUCTION DETAILS		
DESCRIPTION	SQ.FT	SQ.M
Area of the Site (as per Document)	3811.50	354.09
Plinth Area of the Ground Floor	756.00	70.23
Area of the Open Space	3055.50	283.86
FSI= Total Builtup Area/Total Site Area=0.19		