



PLAN SHOWING THE PROPOSED CONSTRUCTION OF RESIDENTIAL BUILDING IN OLD RS NO 33/6A1, NEW R.S NO : 33/60,
PLOT NO : 87, KADACHANENTHAL VILLAGE, NARASINGAM 3rd BIT VILLAGE,
KADHAKINARU PANCHAYAT, MADURAI EAST TALUK AND UNION,MADURAI DISTRICT.







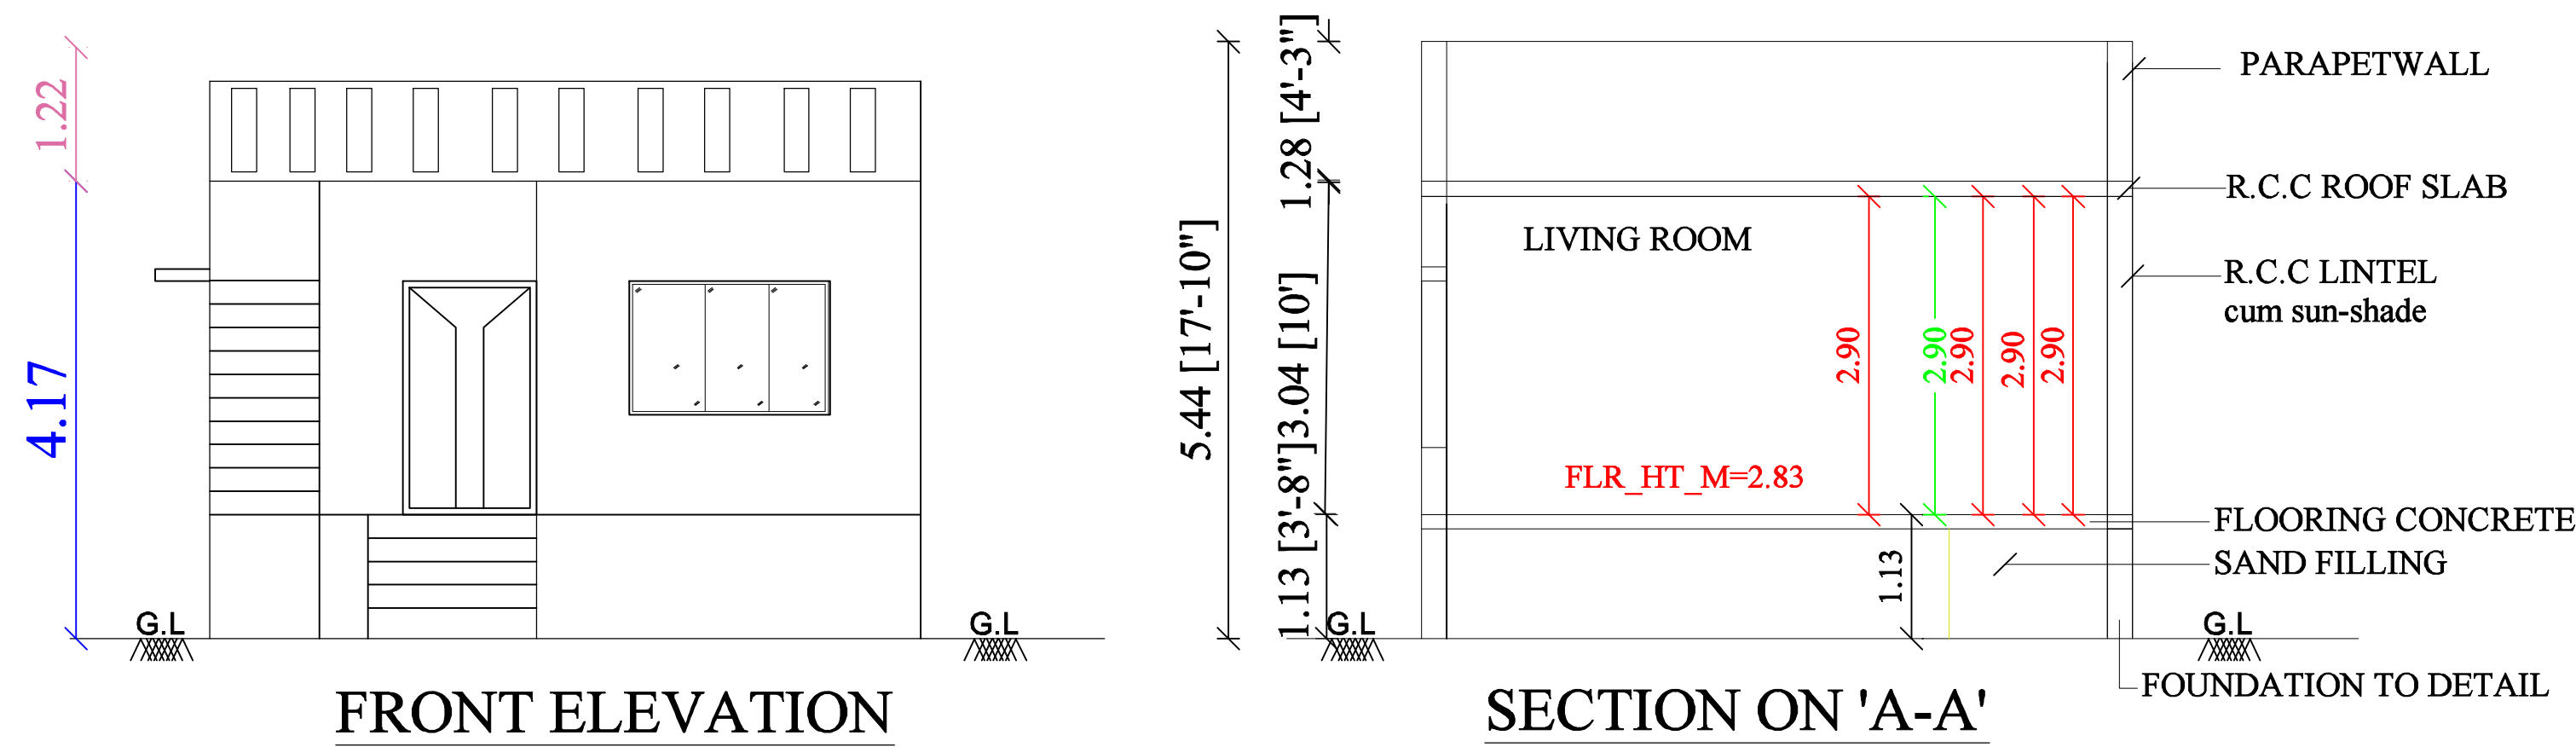


FRONT ELEVATION


SECTION ON 'A-A'

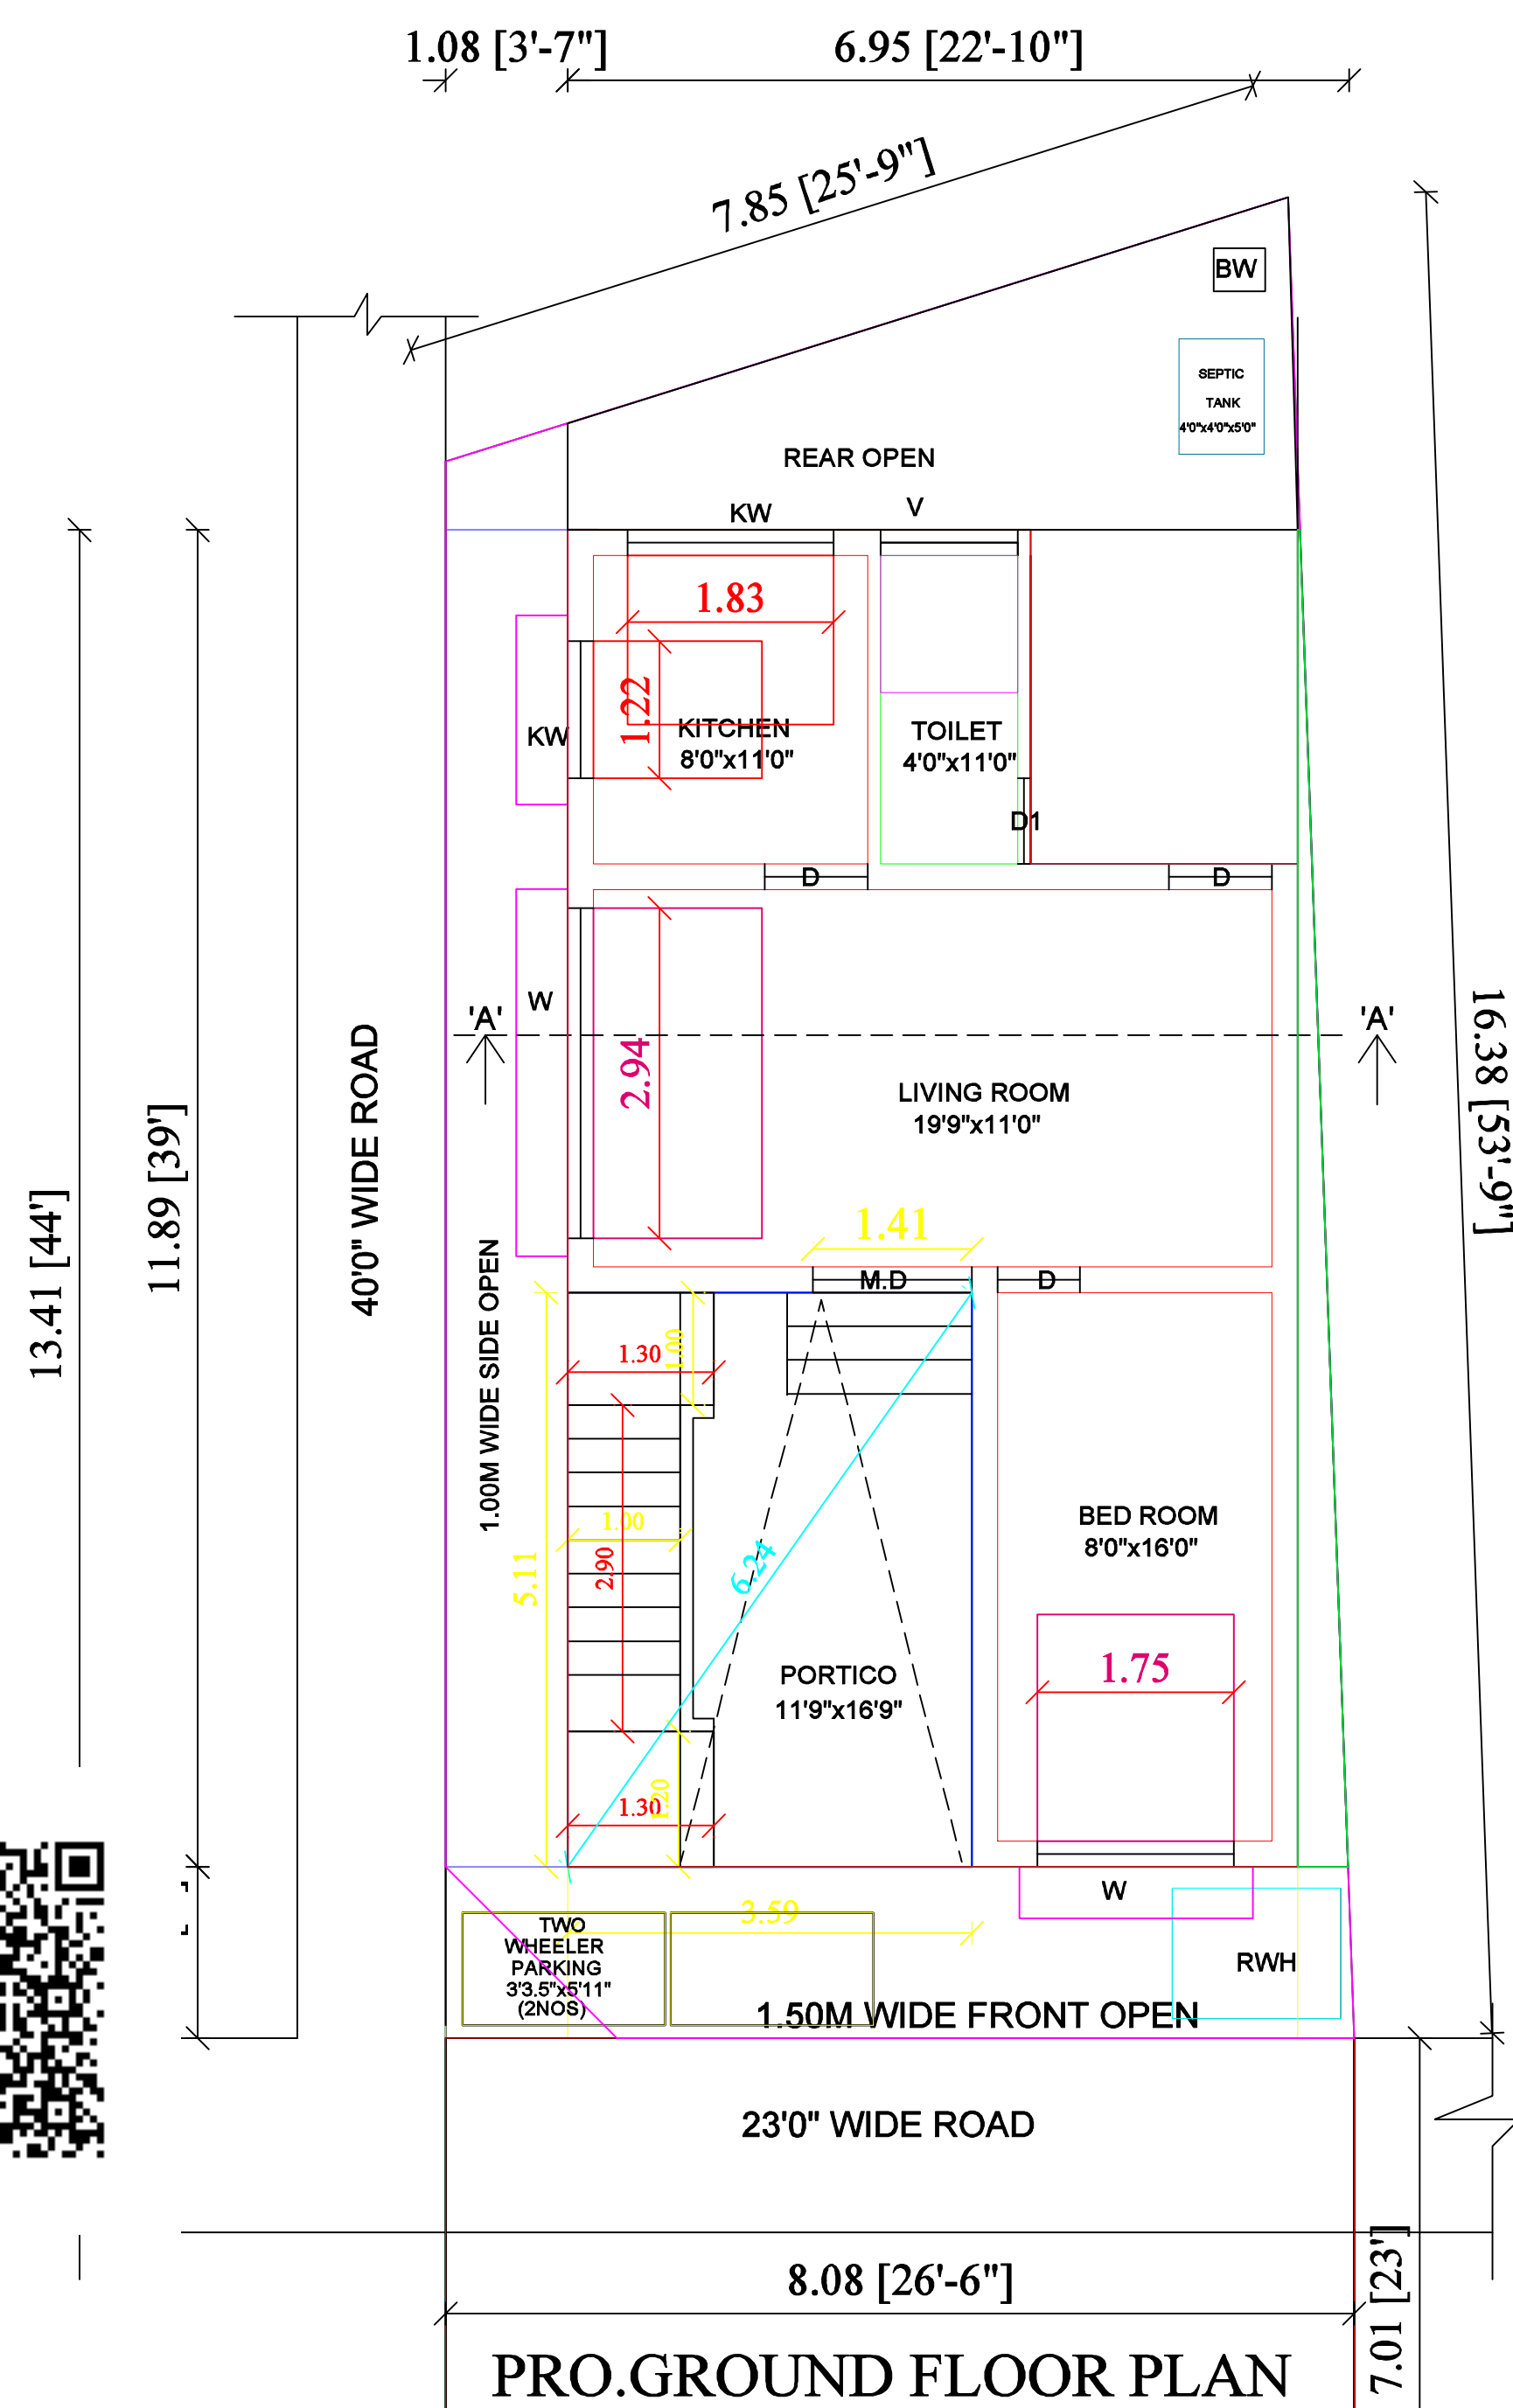

PRO.GROUND FLOOR PLAN

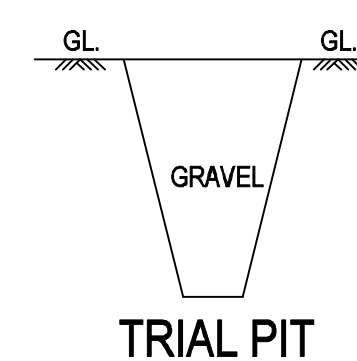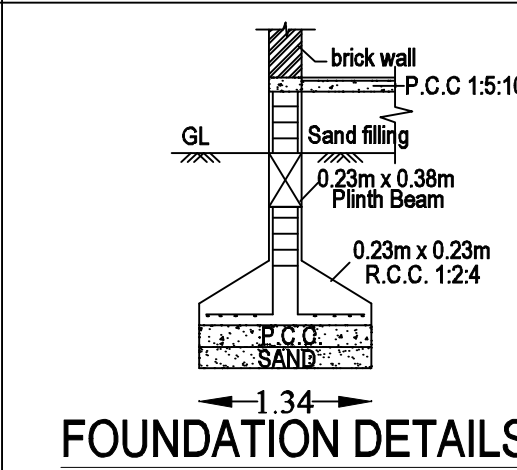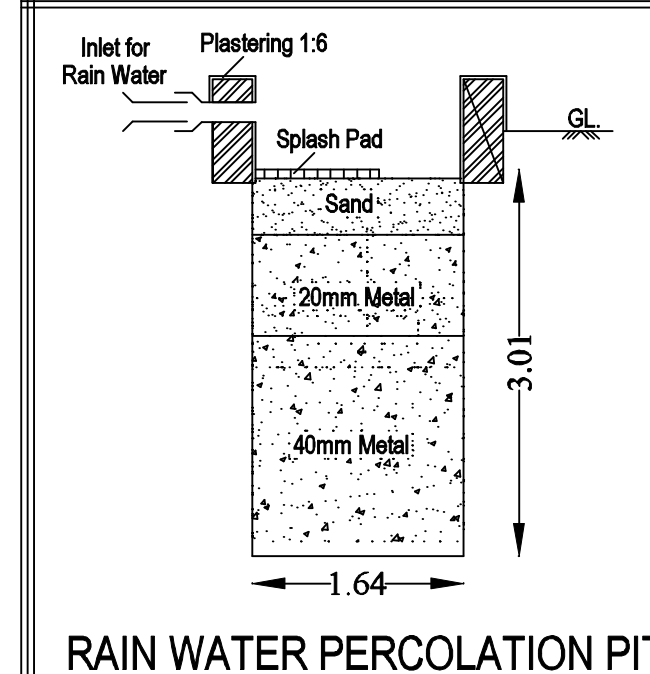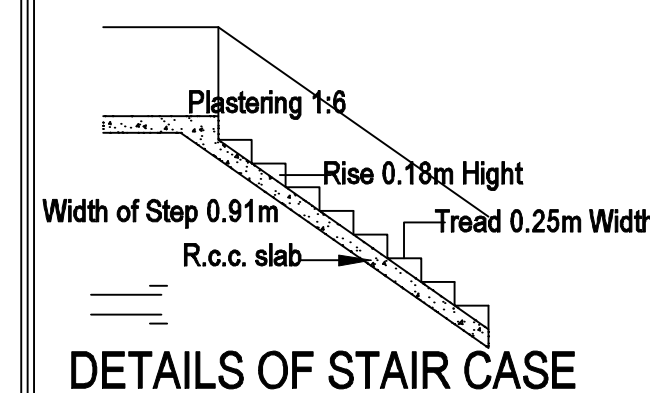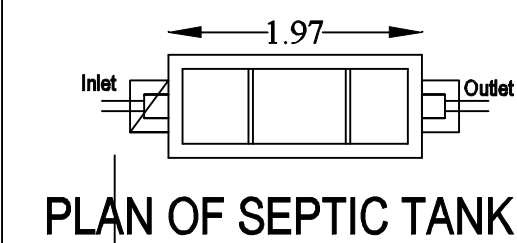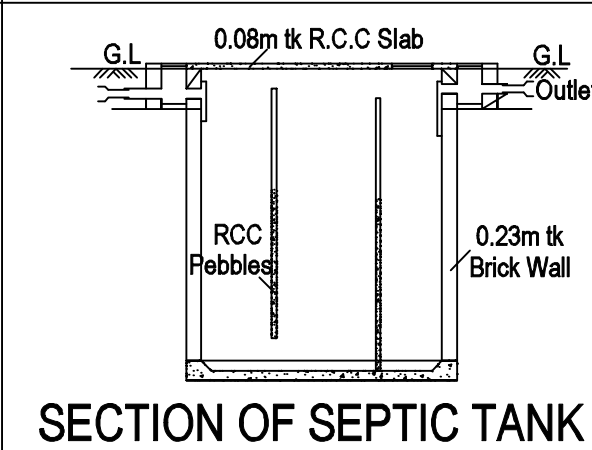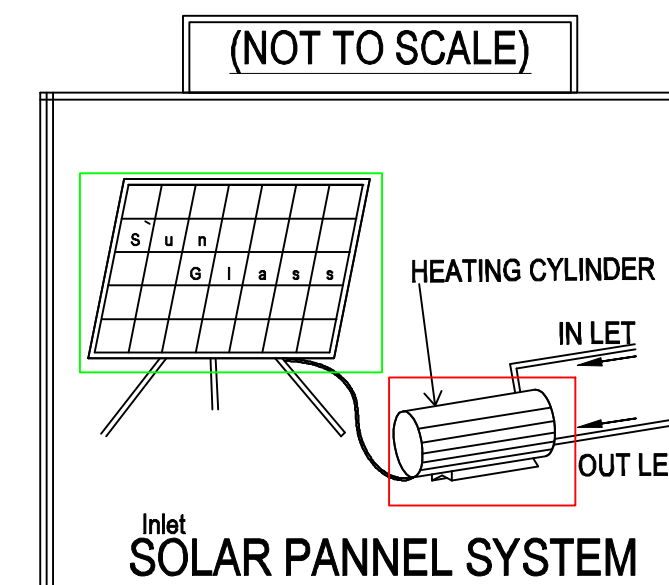

SITE LAYOUT

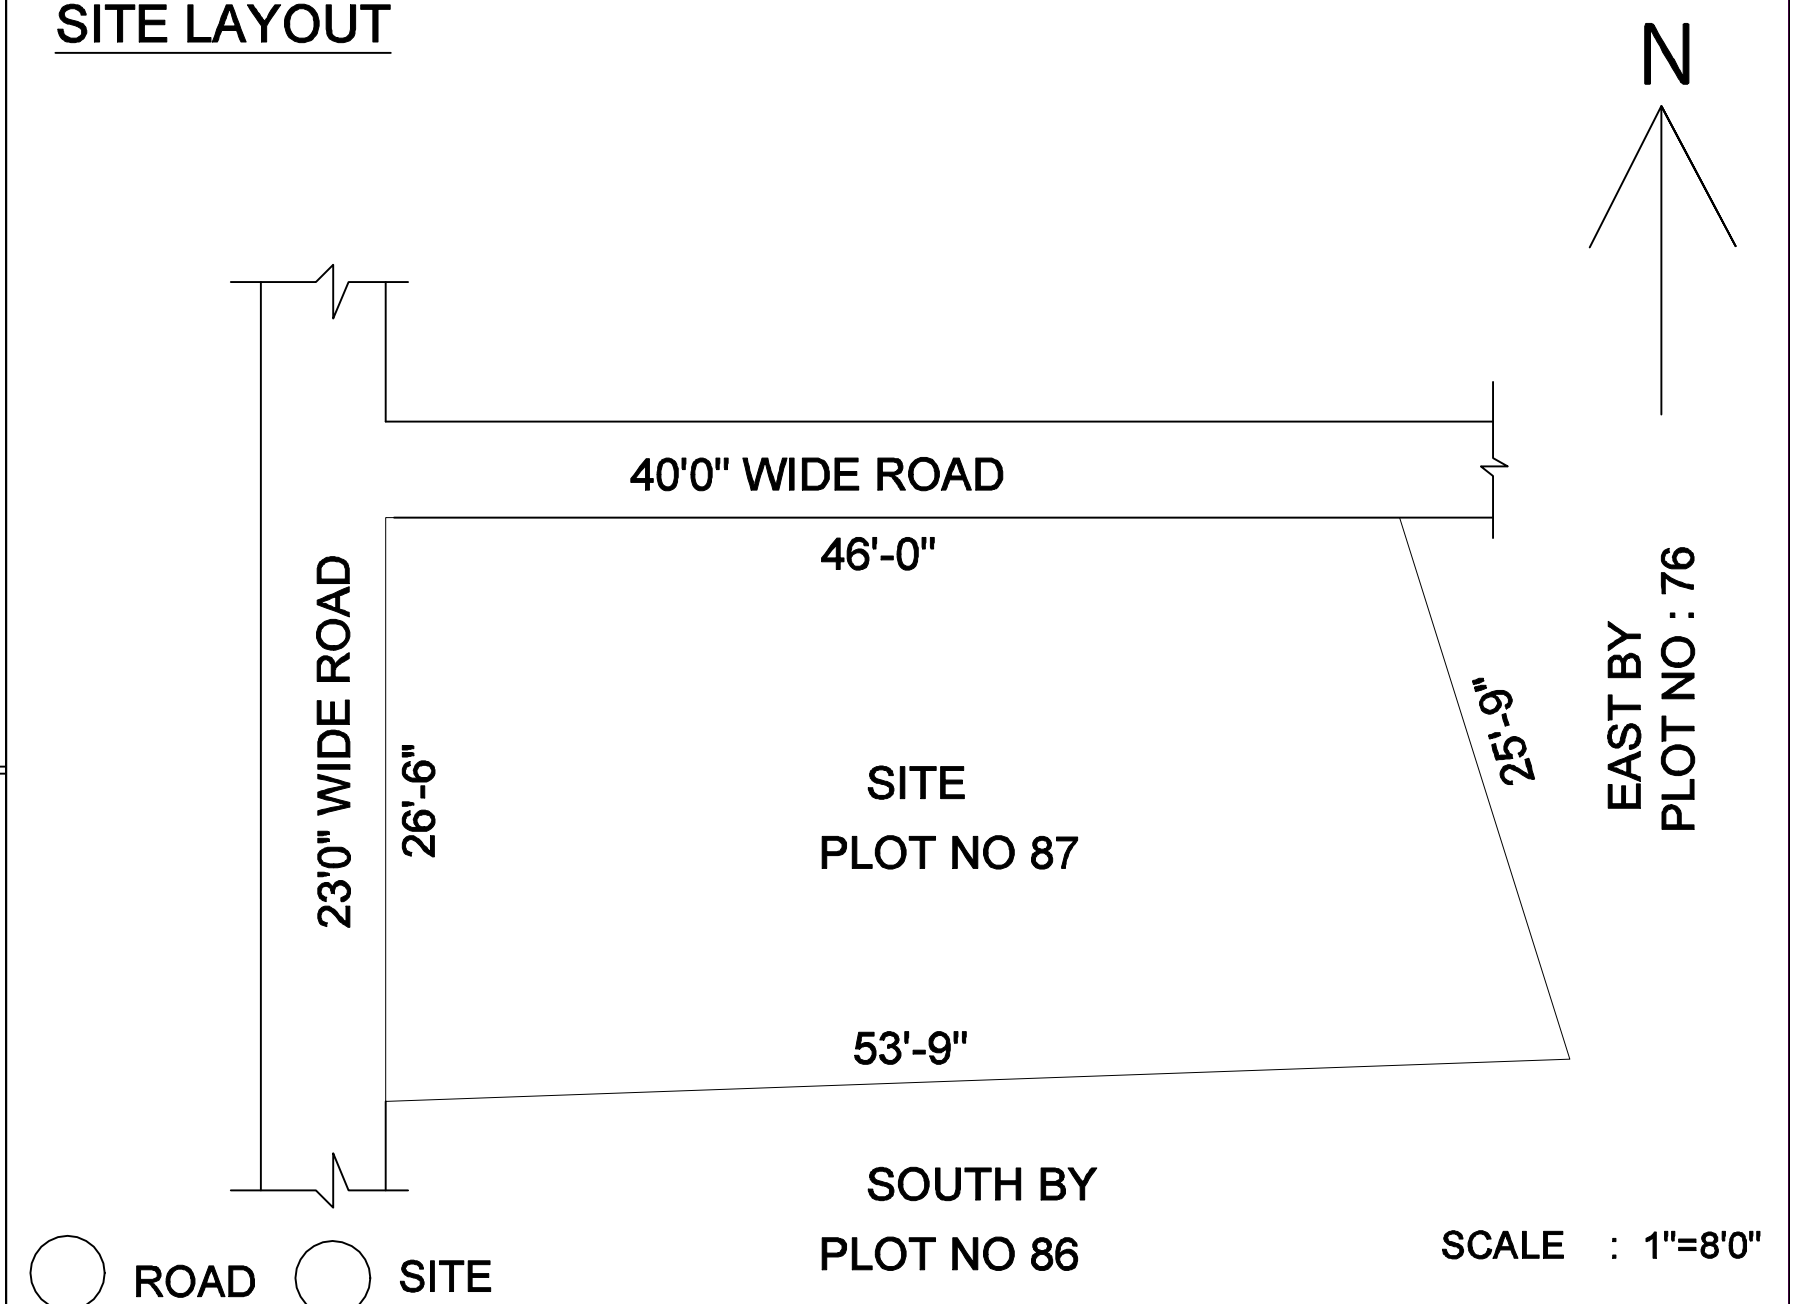

AREA STATEMENT	FSI AREA		NON-FSI AREA		TOTAL AREA	
	SQ,F T	SQ,M T	SQ,F T	SQ,M T	SQ,F T	SQ,M T
SITE AREA (AS PER DOC)	---	---	---	---	1303.00	121.05
SITE AREA (AS PER DWG)	---	---	---	---	1276.81	118.62
SITE AREA (AFTER THE SPLAY)	---	---	---	---	1264.22	117.45
GROUND FLOOR AREA	556.81	51.73	197.41	18.34	754.22	70.07
OPEN SPACE AREA	---	---	---	---	510.00	47.38
TOTAL	556.81	51.73	197.41	18.34	754.22	70.07

FSI 51.73 SQM 0.440 < 2.0 % NO.OF.PROVIDED CAR PARKING PROVIDED - 1 NOS
117.45 SQM NO.OF.PROVIDED TWO WHEELER PARKING - 2 NOS

S.No	Description	Feet	Meter	S.No	Description	Feet	Meter
D	Door	3' 0" X 7' 0"	0.91 X 2.13	W	Window	5' 0" X 6' 0"	1.53 X 1.83
D1	Door	2' 6" X 7' 0"	0.75 X 2.13	W1	Window	6' 0" X 6' 0"	1.83 X 1.83
O	Open	5' 0" X 7' 0"	1.52 X 2.13	V	Ventilator	3' 0" X 2' 0"	0.91 X 0.61

OFFICE USE		Er.A.Ramesh Lic. No MCRES024 No. 24, Post Office Street, Subbaiya Colony, K.K.Nagar, Madurai-625020. Contact No: 9842636778	
SIGNATURE OF APPLICANT		SIGNATURE OF ENGINEER	
Mr.M.SANKAR		Er.A.RAMESH, L.B.S. NO : MCRES024, 24, POST OFFICE STREET, SUBBAIYA COLONY, KK NAGAR, MADURAI - 625020. CONTACT NO : 9842636778	
APPLICANT		ENGINEER	