
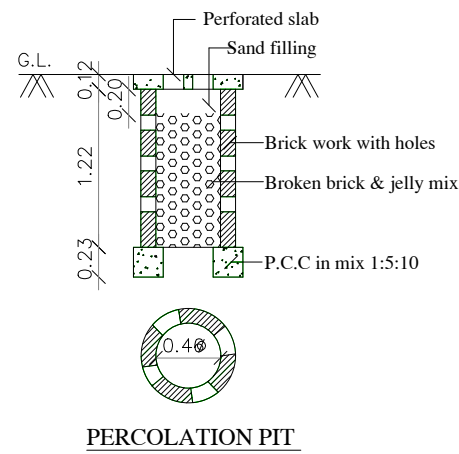
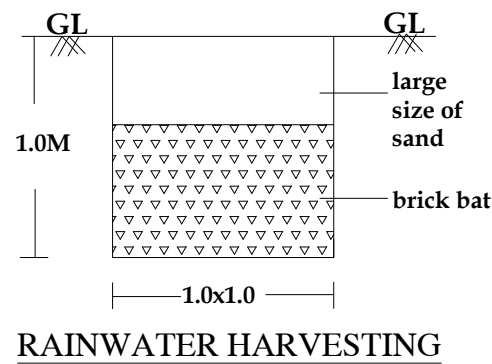
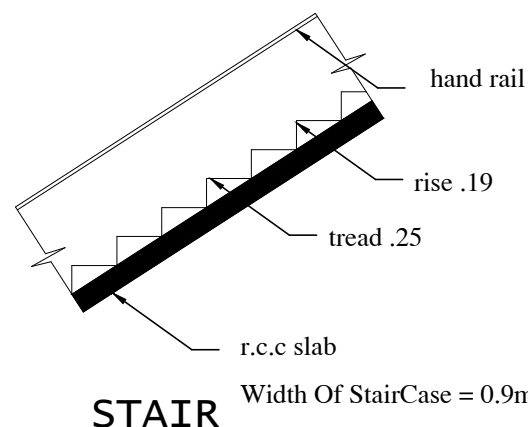
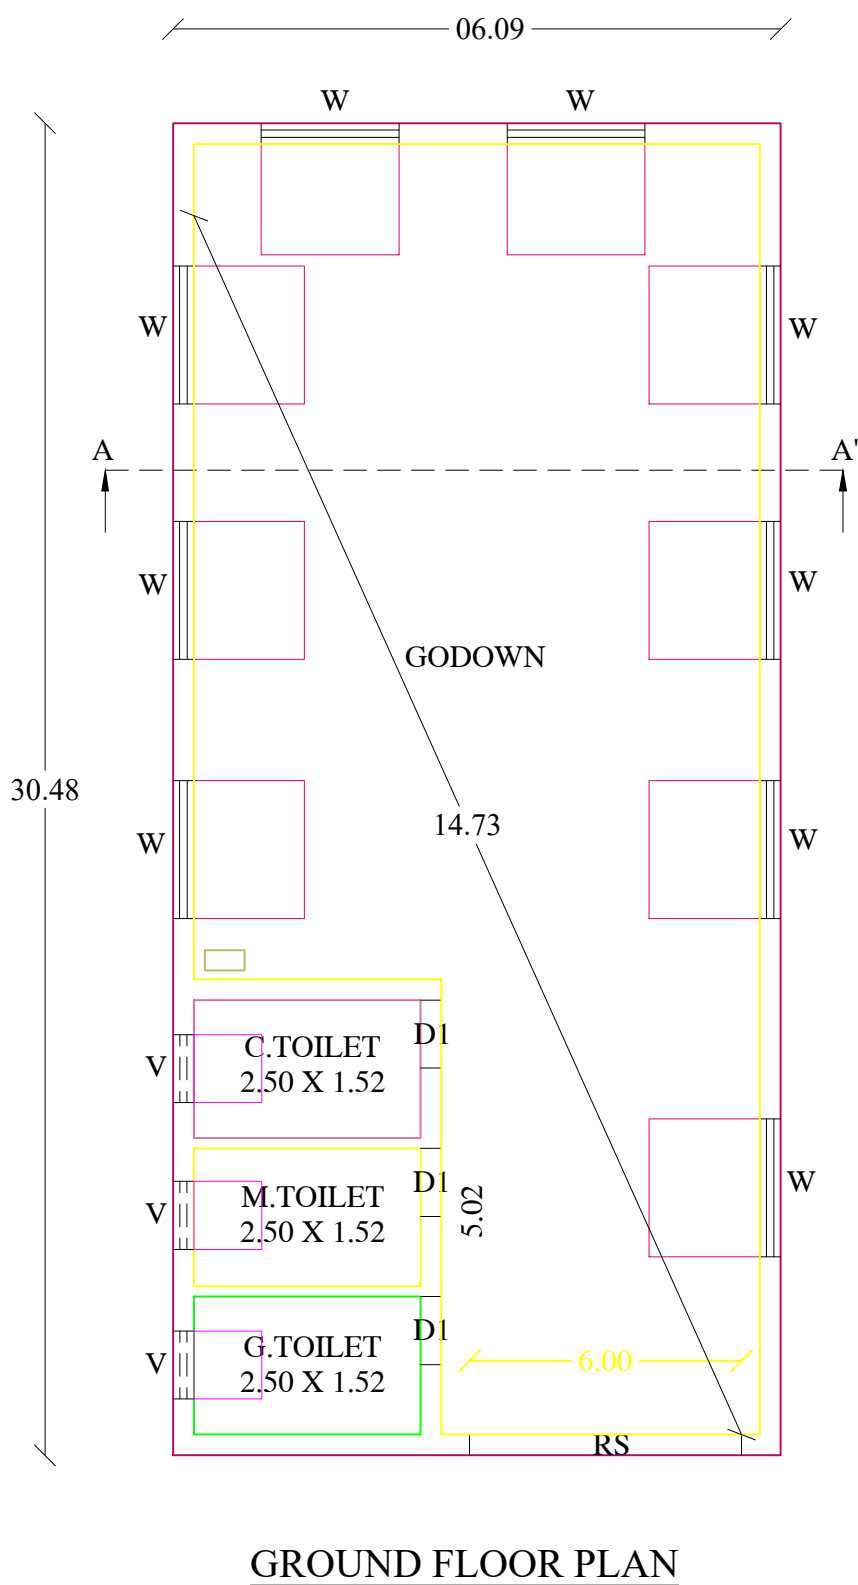






PLAN SHOWING THE ADITONAL CONSTRUCTION OF GROUND FLOOR GV SHEET ROOF GODOWN BUILDING
IN SURVEY NO :92/6A2, ATHIKARIPATTI VILLAGE,ATHIKARIPATTI PANCHAYAT, PERAIYUR TALUK,
SEDAPATTI UNION, MADURAI DISTRICT.

APPLICANT NAME: Mr. S.MAHESWARAN. S/O. SUNDARESWARAN.

SCALE :1:100

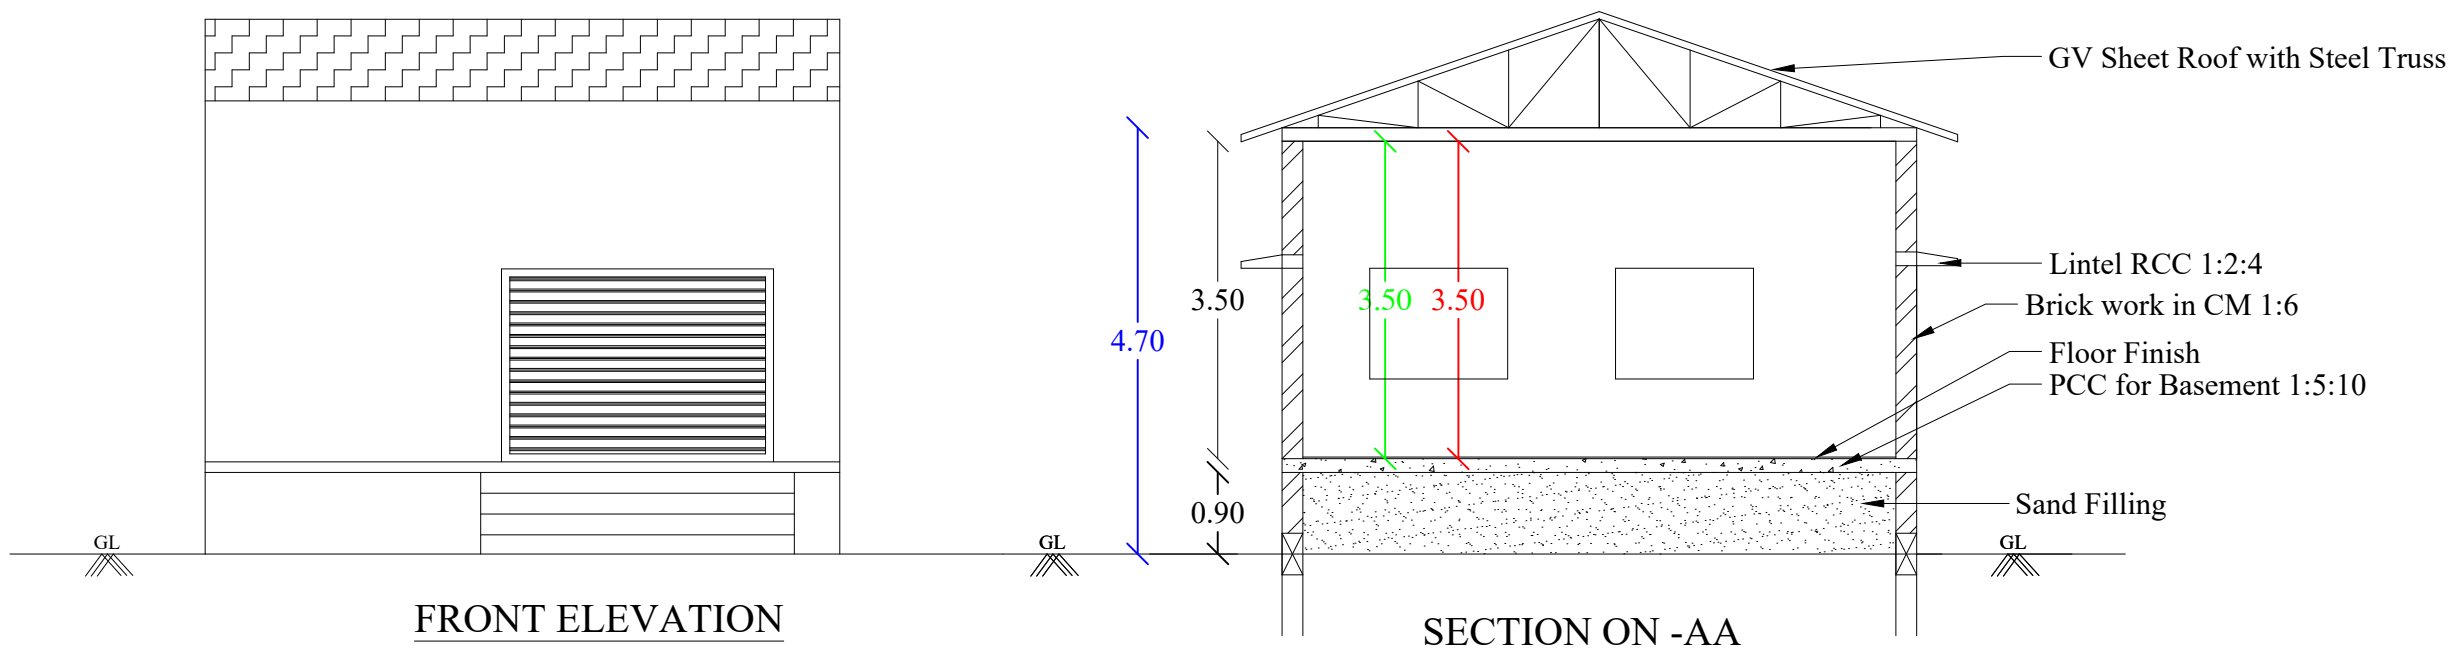

SEPTIC TANK DETAILS

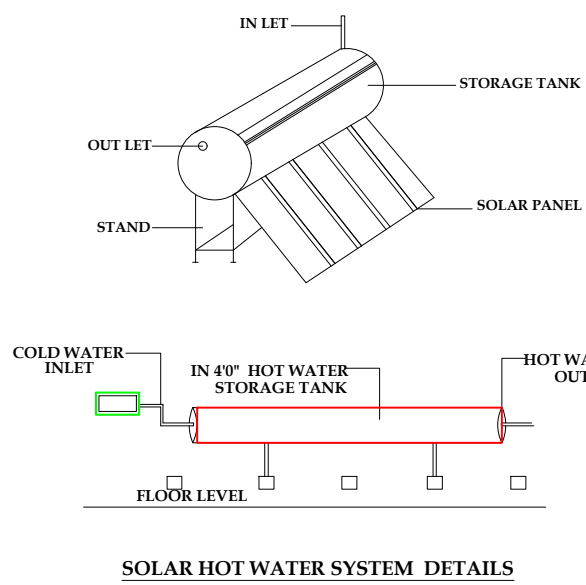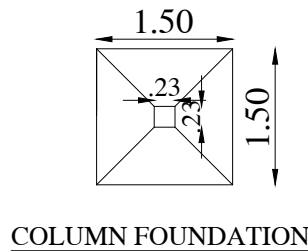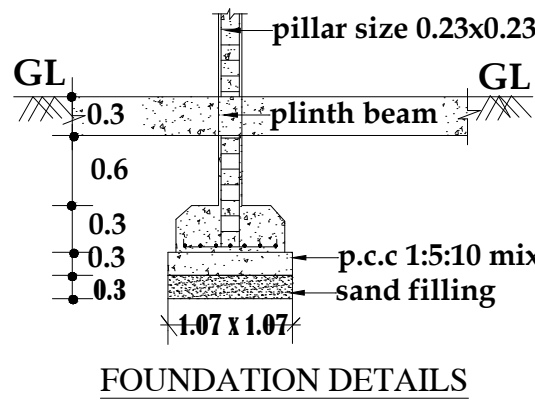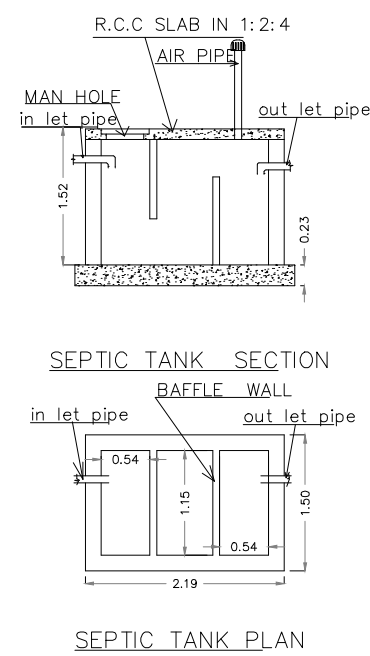

SCALE - 1:100 ALL DIMENSIONS AREA IN METER		
AREA DETAILS:-	Sq.Mt	Sq.Ft
Total Area (As Per Document)	2026.02	21800.00
Total Area (As Per site)	2026.02	21800.00
Total Area (As Fmb)	2026.02	21800.00
Ext. Built up Area in GF	371.74	4000.00
Pro. Built up Area in GF	185.87	2000.00
Open Area	1469.01	15800.00
SCHEDULE OF JOINERY		
TYPE	DESCRIPTION	SIZE IN M
MD	MAIN DOOR	1.00 x 2.10
D1	DOOR	0.91 x 2.10
D2	DOOR	0.75 x 2.10
W	WINDOW	1.50 x 1.50
V	VENTILATOR	0.90 x 0.60
COLOUR CODE :		STAIR DETAILS
PROPOSED		WIDTH -3'0"(.91)
ROAD		TREAD -9"(.23)
BOUNDARY		RISE -6"(.15)
APPLICANT SIGNATURE		
Er.M.MALAISAMY B.E.,L.B.S., Reg.No: 119/LS/2019/00010 , licensed Civil Enigineer, Thirumalai Constructions, Rajathi Complex,TB Road, Usilampatti, Cell: 8489809515,8270546956. REGISTERED ENGINEER / LICENSED SURVEYOR		
OFFICE USE		



SCALE - NTS

