

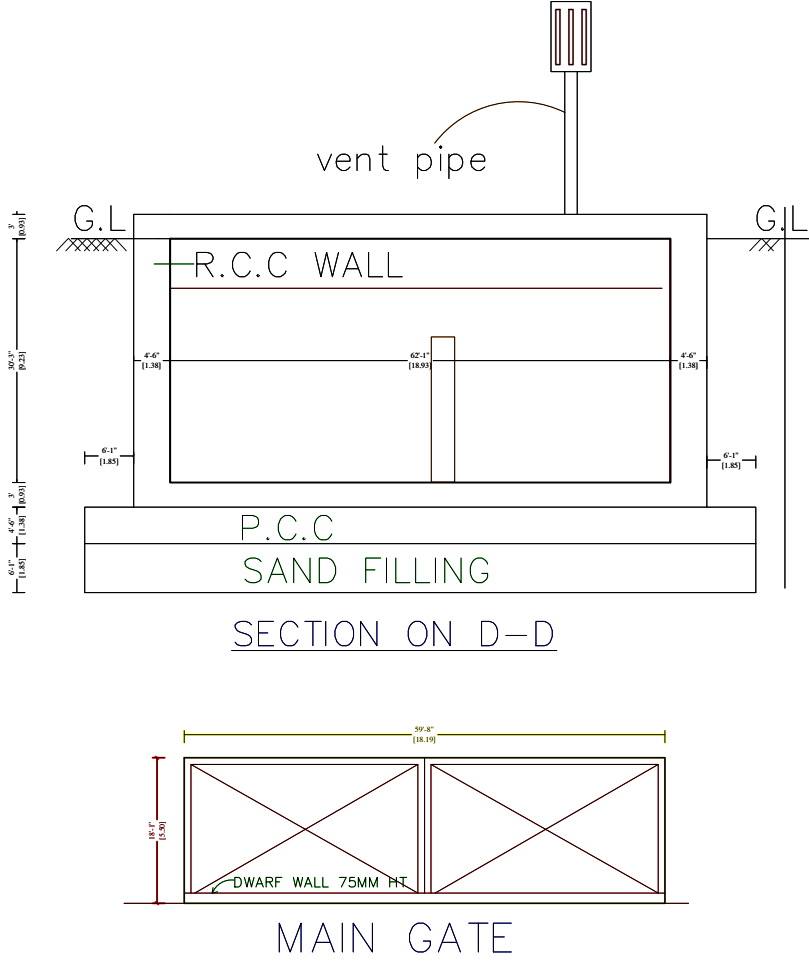
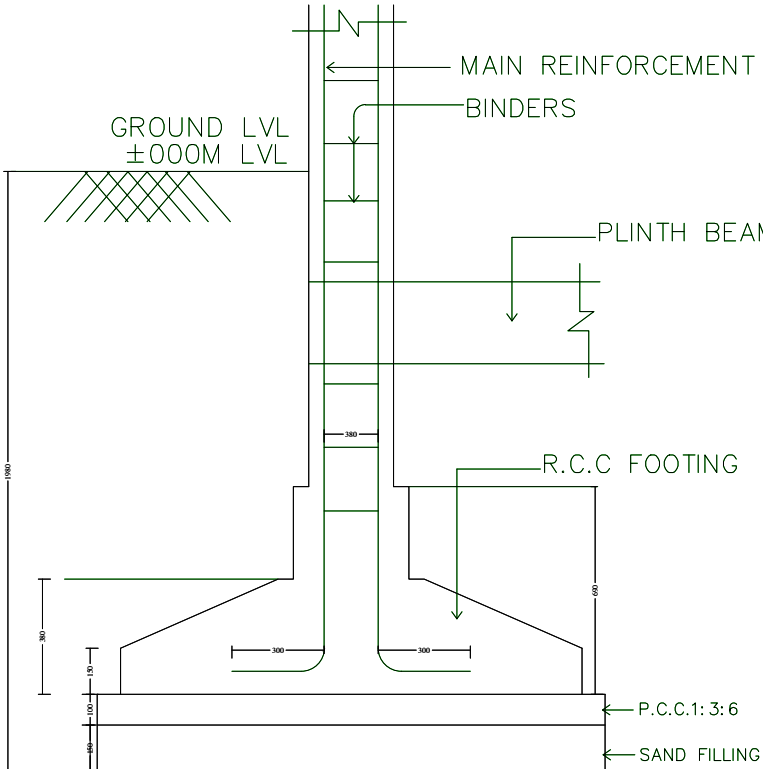
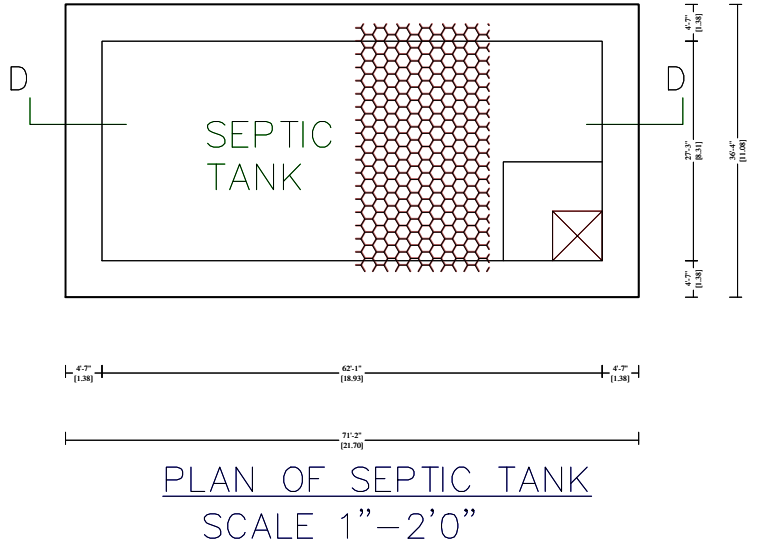
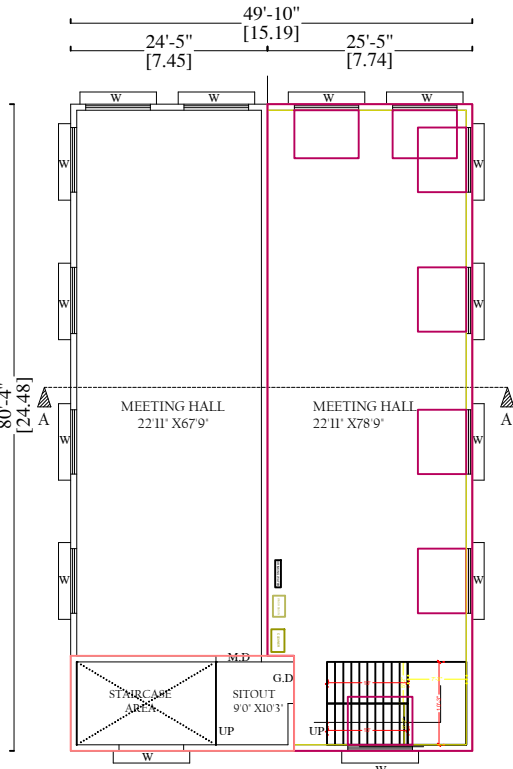
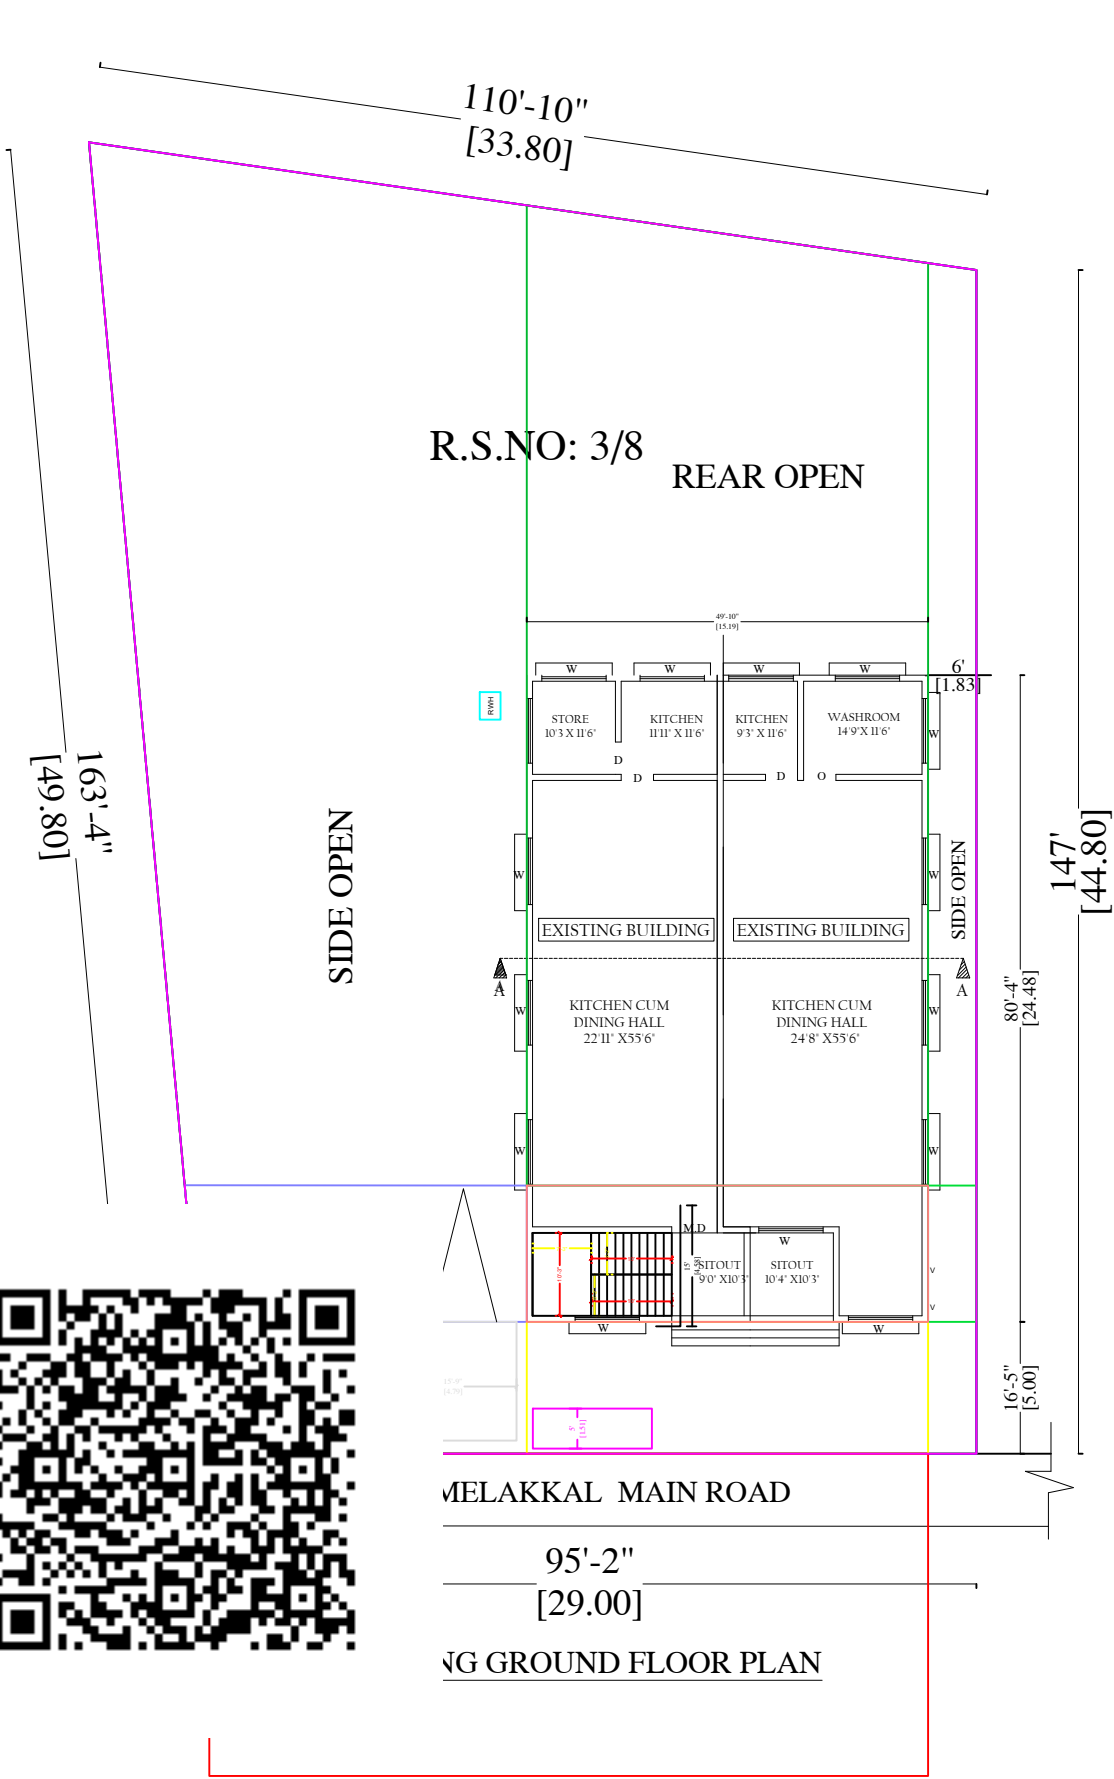
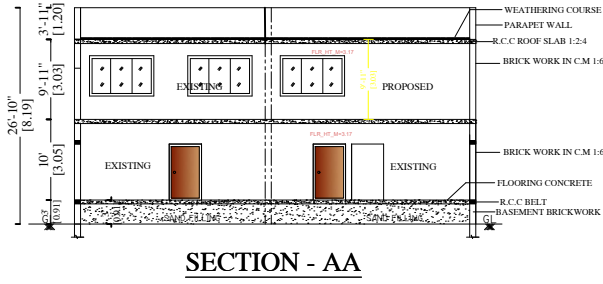


PLAN SHOWING THE ADDITIONAL & PROPOSED FIRST FLOOR CONSTRUCTION OF A MEETING HALL BUILDING IN R.S.NO: 3/8 KODIMANGALAM VILLAGE & PANCHAYAT, MADURAI SOUTH TALUK, NOW MADURAI WEST TALUK, MADURAI DISTRICT

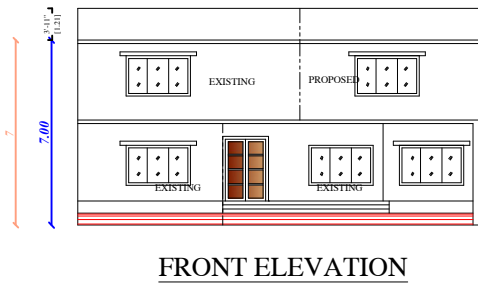

Name	C. FERNANDAS RATHINA RAJA
	DOOR NO: 27 ALAGU SUNDARAM NAGAR ,PYKARA MADURAI 625 003

TOPO PLAN
SCALE:1"=132'0"

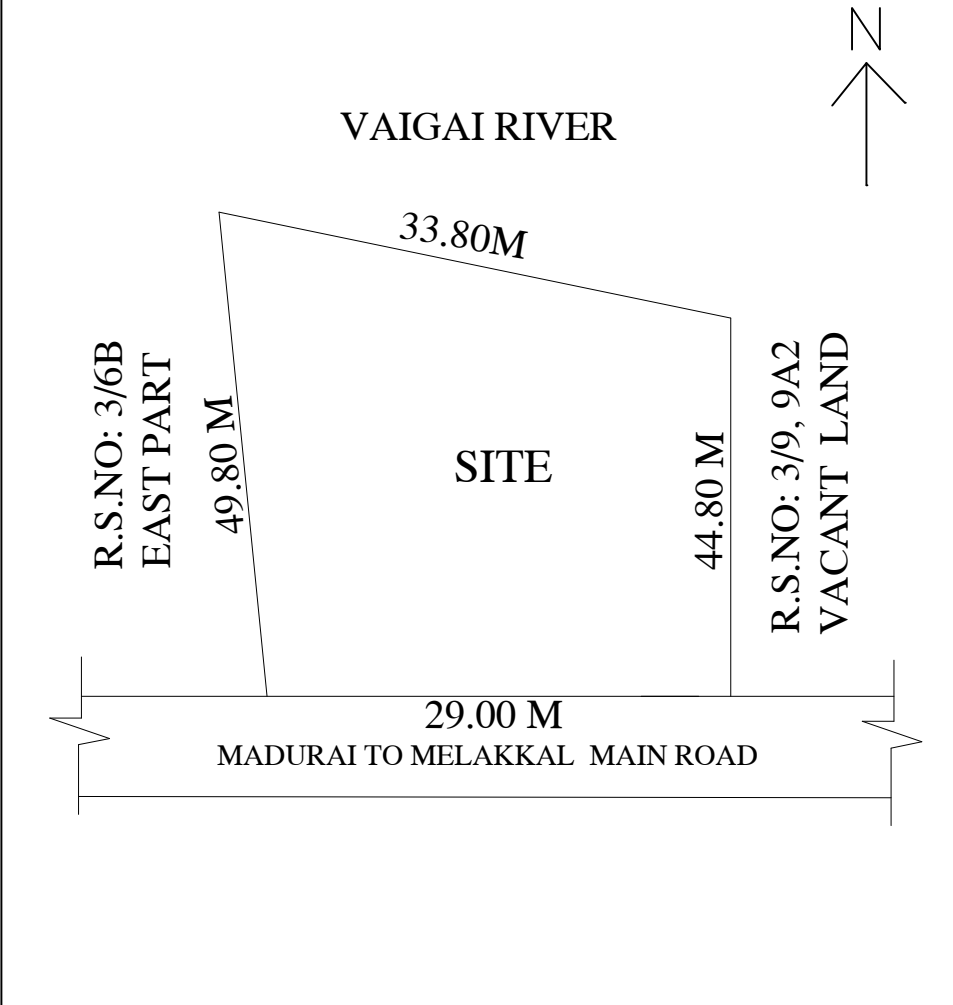

NOTE:

Plot Approval No :

REFERENCE :


☐ SITE ☐ PROPOSED ☐ ROAD

JOINERY DETAILS:


R.S	ROLLING SHUTTER	8'0" x 7'0"
D	DOOR	3'0" x 7'0"
W	WINDOW	6'0" x 5'0"
V	VENTILATOR	3'0" X 2'0"

AREA DETAILS						
Description	FSI Area		NON-FSI Area		Total Area	
	SFT	SQM	SFT	SQM	SFT	SQM
SITE AREA (As per Document)	----	----	----	----	16879.50	1568.14
SITE AREA (As per Patta/ Fmb)	----	----	----	----	17214.91	1599.30
SITE AREA (As per Dwg)	----	----	----	----	15823.62	1470.09
EXISTING GROUND FLOOR AREA	3995.81	371.22	----	----	3995.81	371.22
EXISTING FIRST FLOOR AREA	1998.23	185.64	----	----	1998.23	185.64
PROPOSED FIRST FLOOR AREA	1998.23	185.64	----	----	1998.23	185.64
OPEN SPACE	----	----	----	----	11827.81	1098.83
TOTAL	7992.27	742.50	----	----	7992.27	742.50

No of Car Parking Provided - 01
No of Two Wheeler Parking Provided - 02
FSI = 742.50 / 1470.09= 0.51 < 2

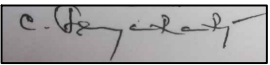

SIGNATURE OF APPLICANT:

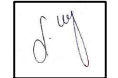

Er.S.KARTHICK MANI B.E.,
LICENCE NO : MCRE1001
78, G.S.T. ROAD,NEAR KAMARAJ STUDIO,
THIRUPPARANKUNDRAM, MADURAI.
TEL - +91 94862 70456
Email : kksl.erkarthick@gmail.com
ENGINEER: