



PLAN SHOWING THE PROPOSED CONSTRUCTION OF DWELLING HOUSE RESIDENTIAL BUILDING IN GROUND FLOOR AT SF.NO : 123/10D, PATTA NO - 1663 AT MATHIPPANUR BIT - I VILLAGE PANCHAYAT, THIRUMANGLAM TALUK, MADURAI DISTRICT - 625 706.

APPLICANT : Mr.M.VELUCHAMY








S/O : Mr.MUTHAIAH

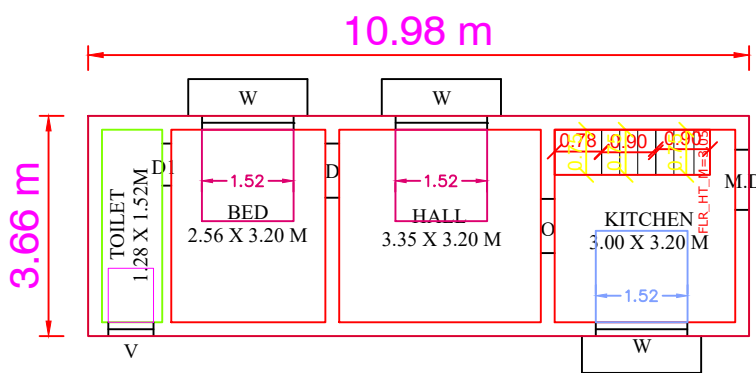

GROUND FLOOR PLAN

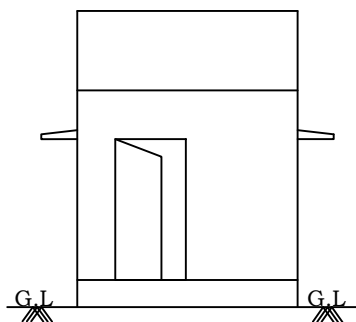

ELEVATION

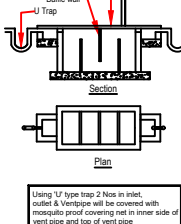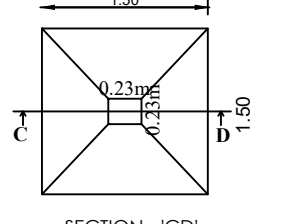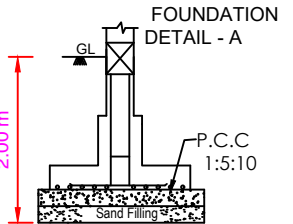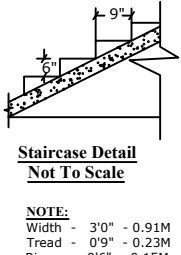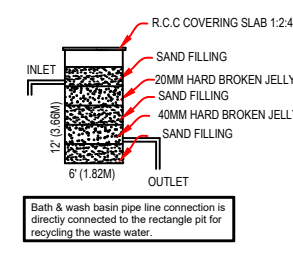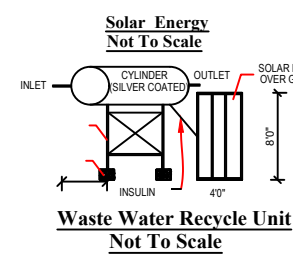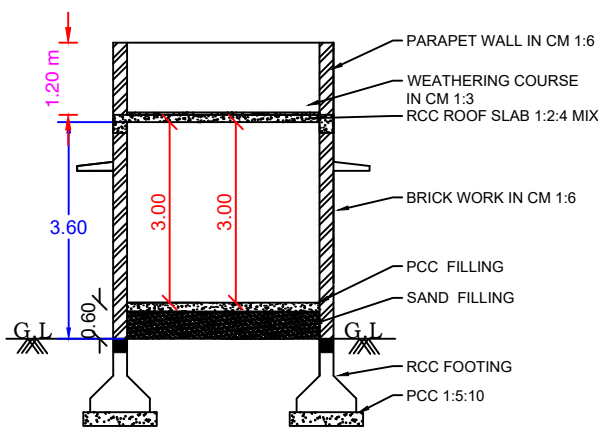

SPECIFICATION:-

ALL DETAILS ARE AS SHOWN IN SECTION ON ---- "A-B"

JOINERIES:-

M.D ---- MAIN DOOR----	4'0" X 7'0"	1.22 X 2.13
D ---- DOOR ----	3'3" X 7'0"	0.99 X 2.13
D1 ----DOOR ----	2'6" X 7'0"	0.76 X 2.13
W1 ----WINDOW----	4'0" X 4'6"	1.22 X 1.37
W ---- WINDOW ----	5'0" X 4'6"	1.52 X 1.37
V ---- VENTILATOR ----	3'0" X 2'0"	0.91 X 0.60
GW ---- GLASS WINDOW ----	3'3" X 10'0"	1.00 X 3.05

AREA DETAILS:-

	Sq.mt.	Sq.ft.
TOTAL SITE AREA	404.75	4355.60
PROPOSED CONT G.F.AREA	040.19	0432.00
OPEN SPACE AREA	364.56	3923.60


LEGEND:-

OWNER'S BOUNDARY SHOWN IN GREEN----	
PROPOSED CONSTRUCTION SHOWN IN RED-----	
EXISTING ROAD SHOWN IN YELLOW-----	

OFFICE USE ONLY :-

BUILDING PERMISSION :-
Roc.No - 04/2024-2025
Building Permission No - 04/2024-2025
/E -Signed/
SPECIAL OFFICER /
BLOCK DEVELOPMENT OFFICER
P CHANDRAKALA
Executive Officer / Village
Mathippanur Village panchayat,
Thirumangalam Block Panchayat,
Madurai District.


APPLICANT :-

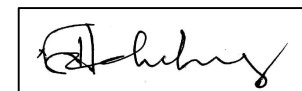
Mr.M.VELUCHAMY

REGISTERED ENGINEER :-



SABARI CONSTRUCTION 2.O
Er.B.SABARINATHAN M.E(Structural Engg)
PPCS COMPLEX, REG.NO - 01/2023-2024
REGISTERED ENGINEER,NEAR ICICI
BANK, MADURAI MAIN ROAD,
THIRUMANGALAM (T.K), MADURAI (D.T)
MOBILE NO.1 - +91 95971 30344
MOBILE NO.2 - +91 96298 30344

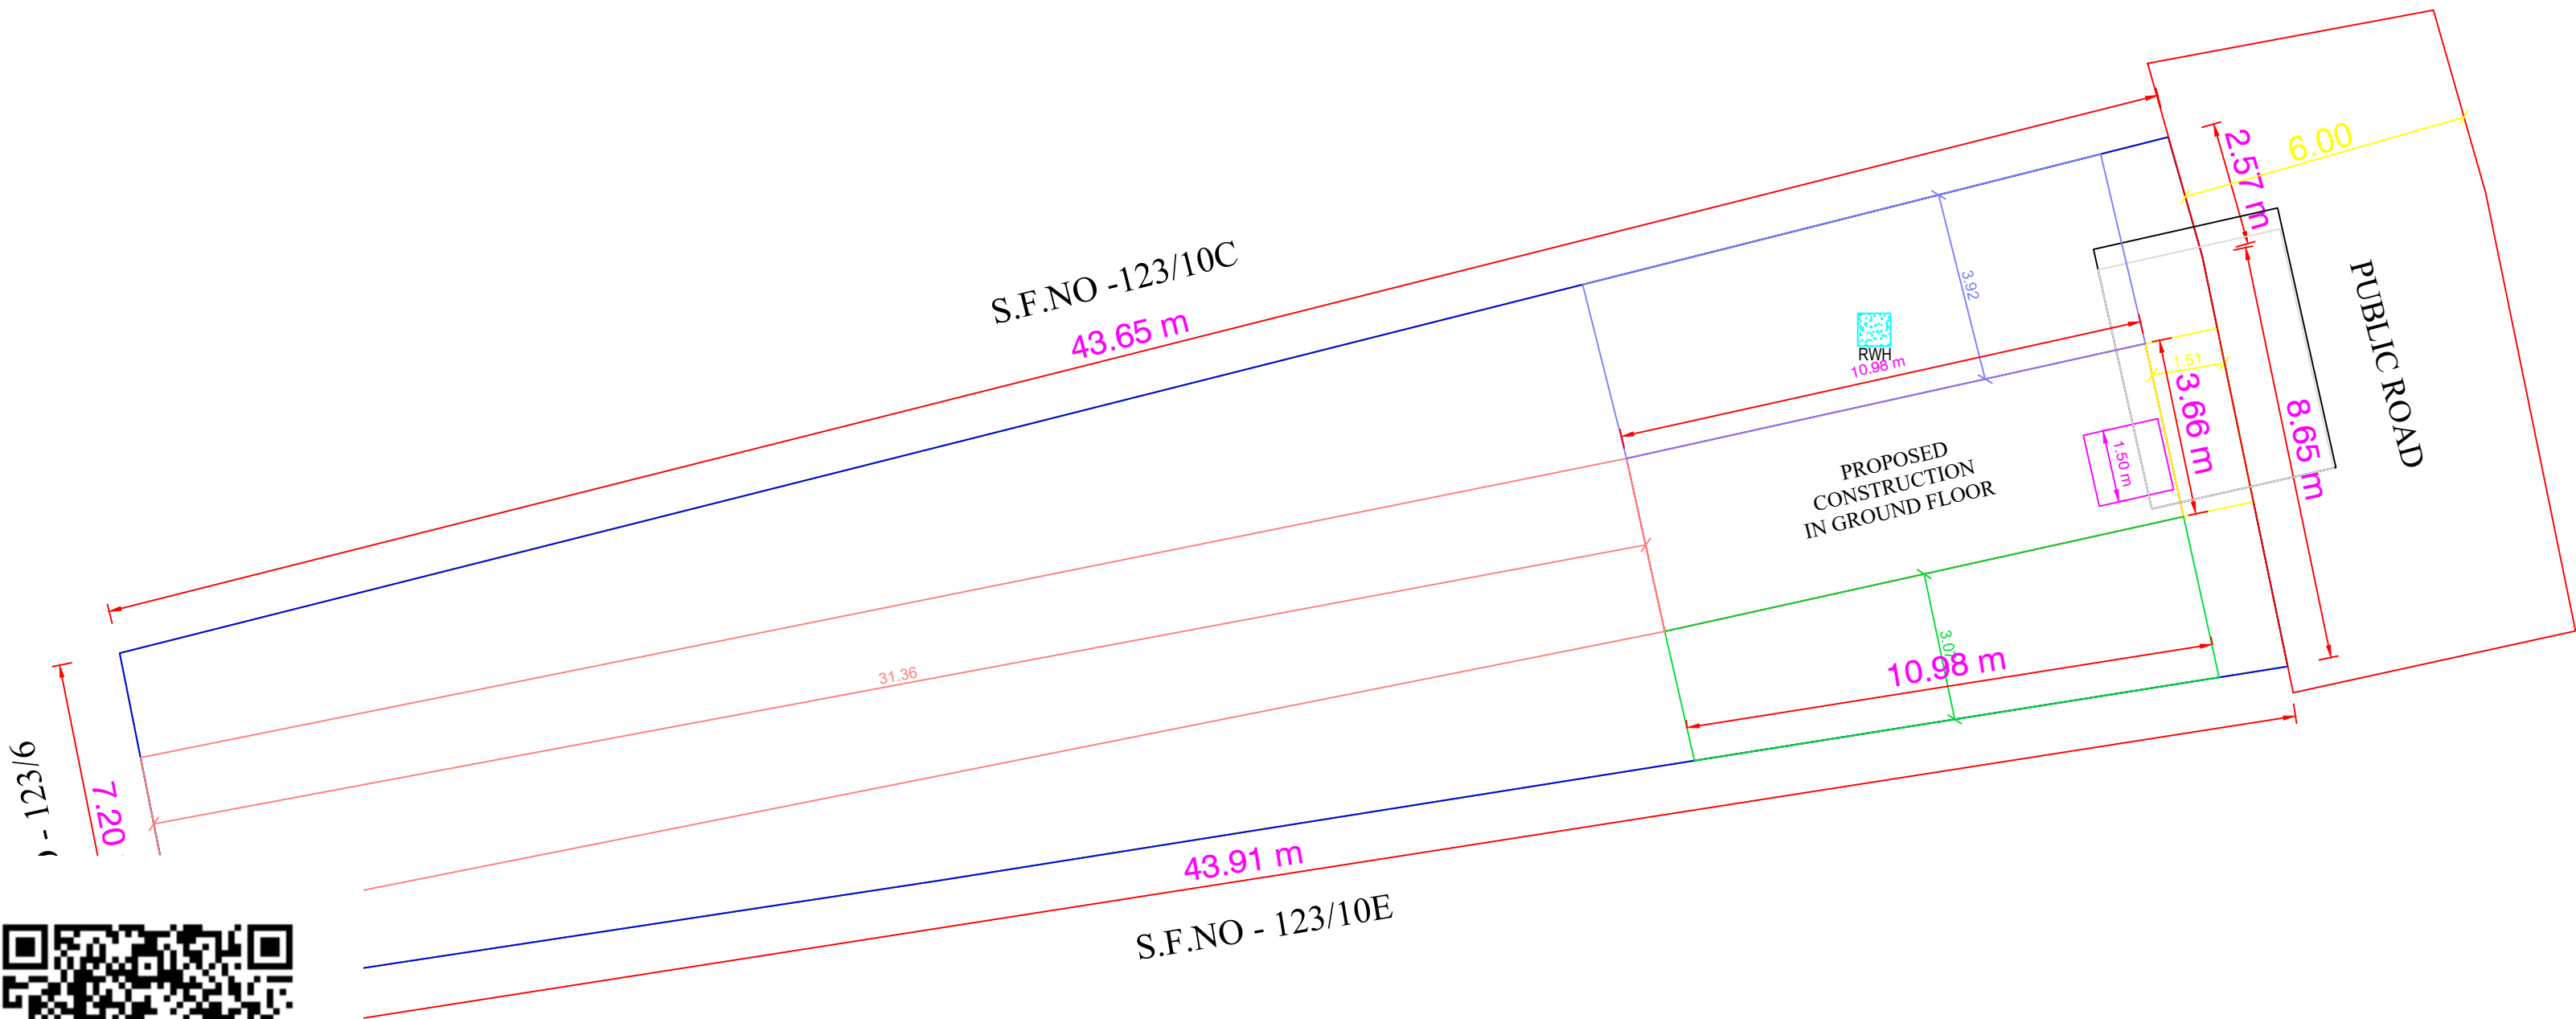

SITE PLAN

