

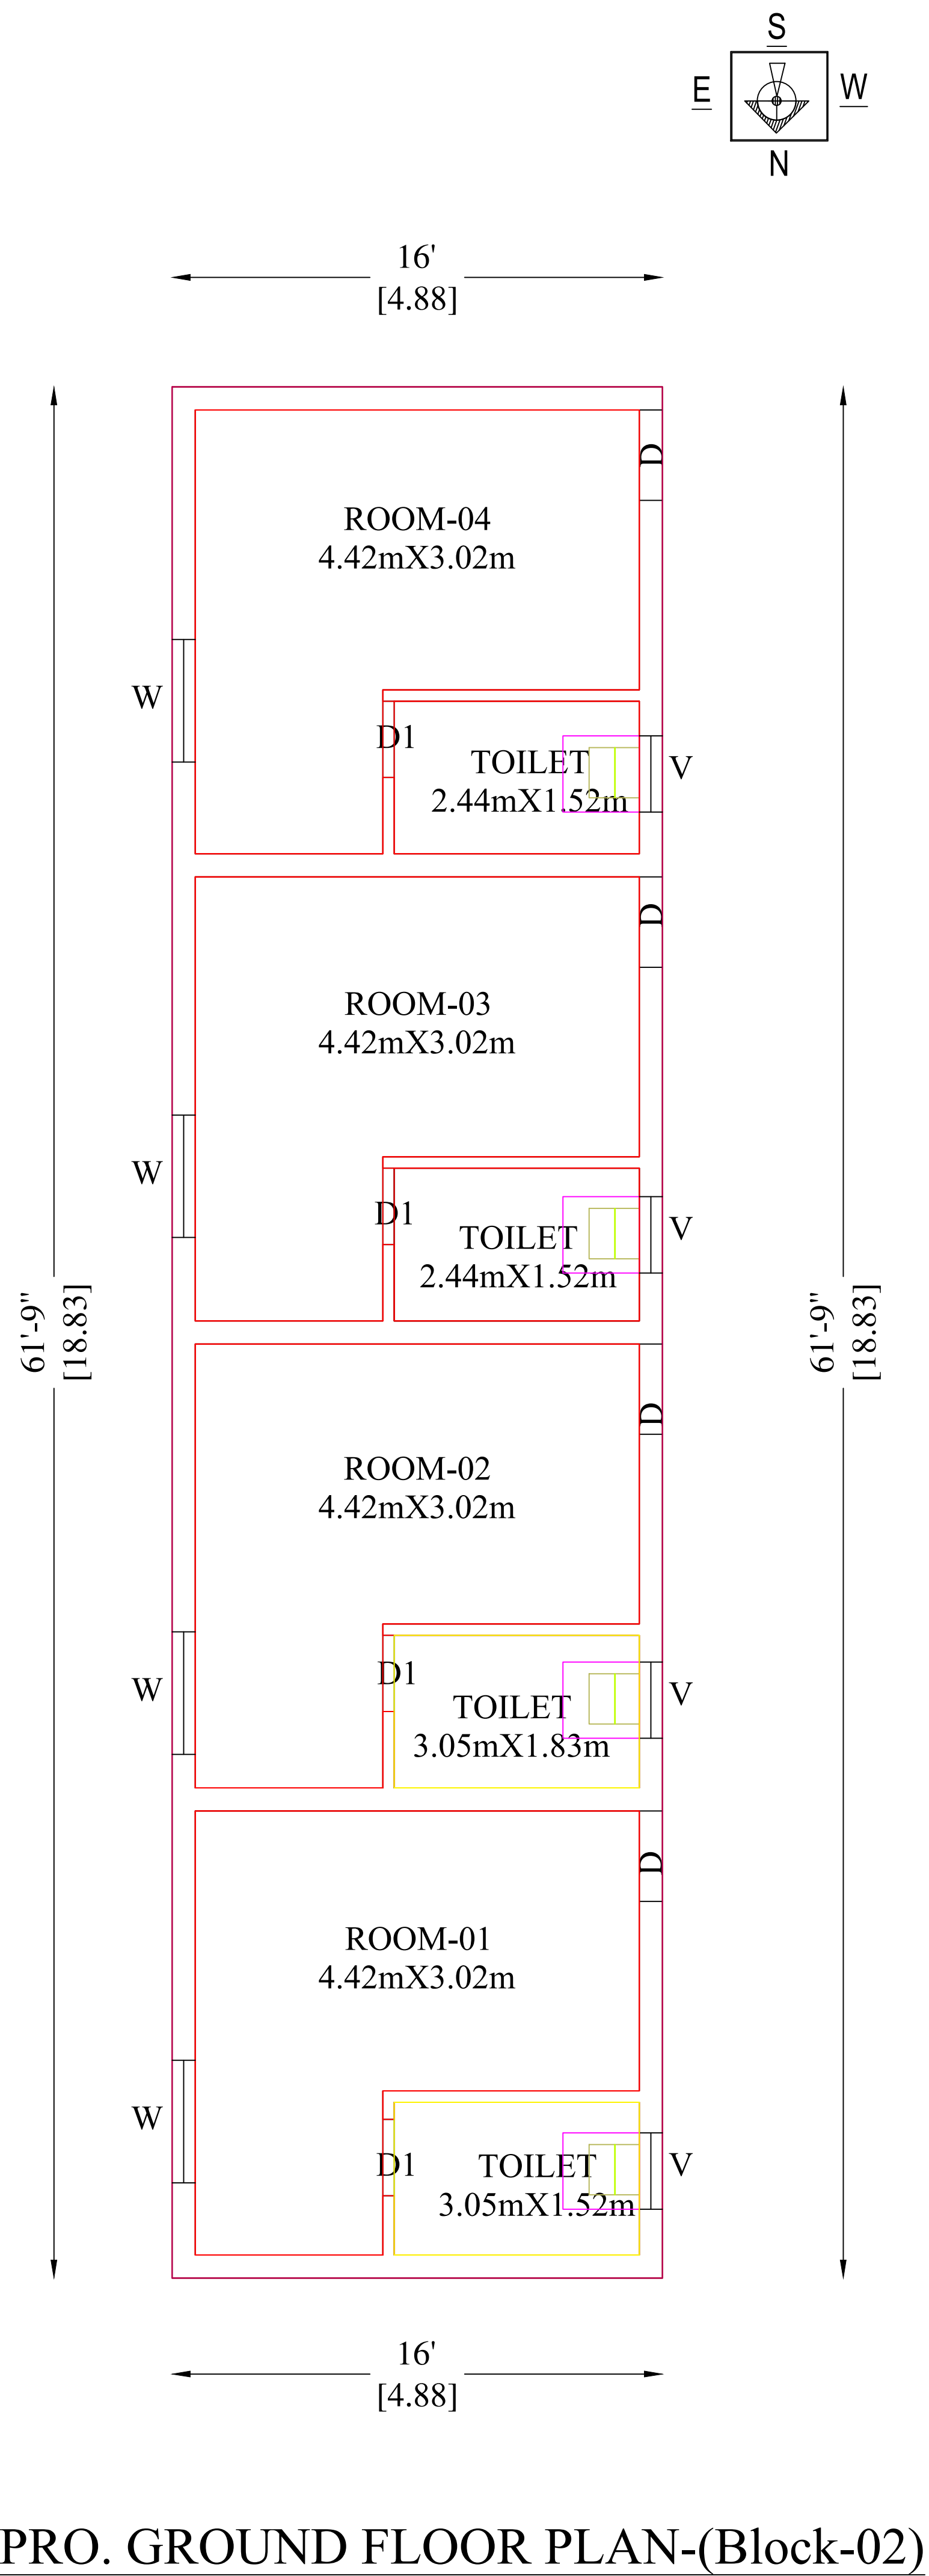
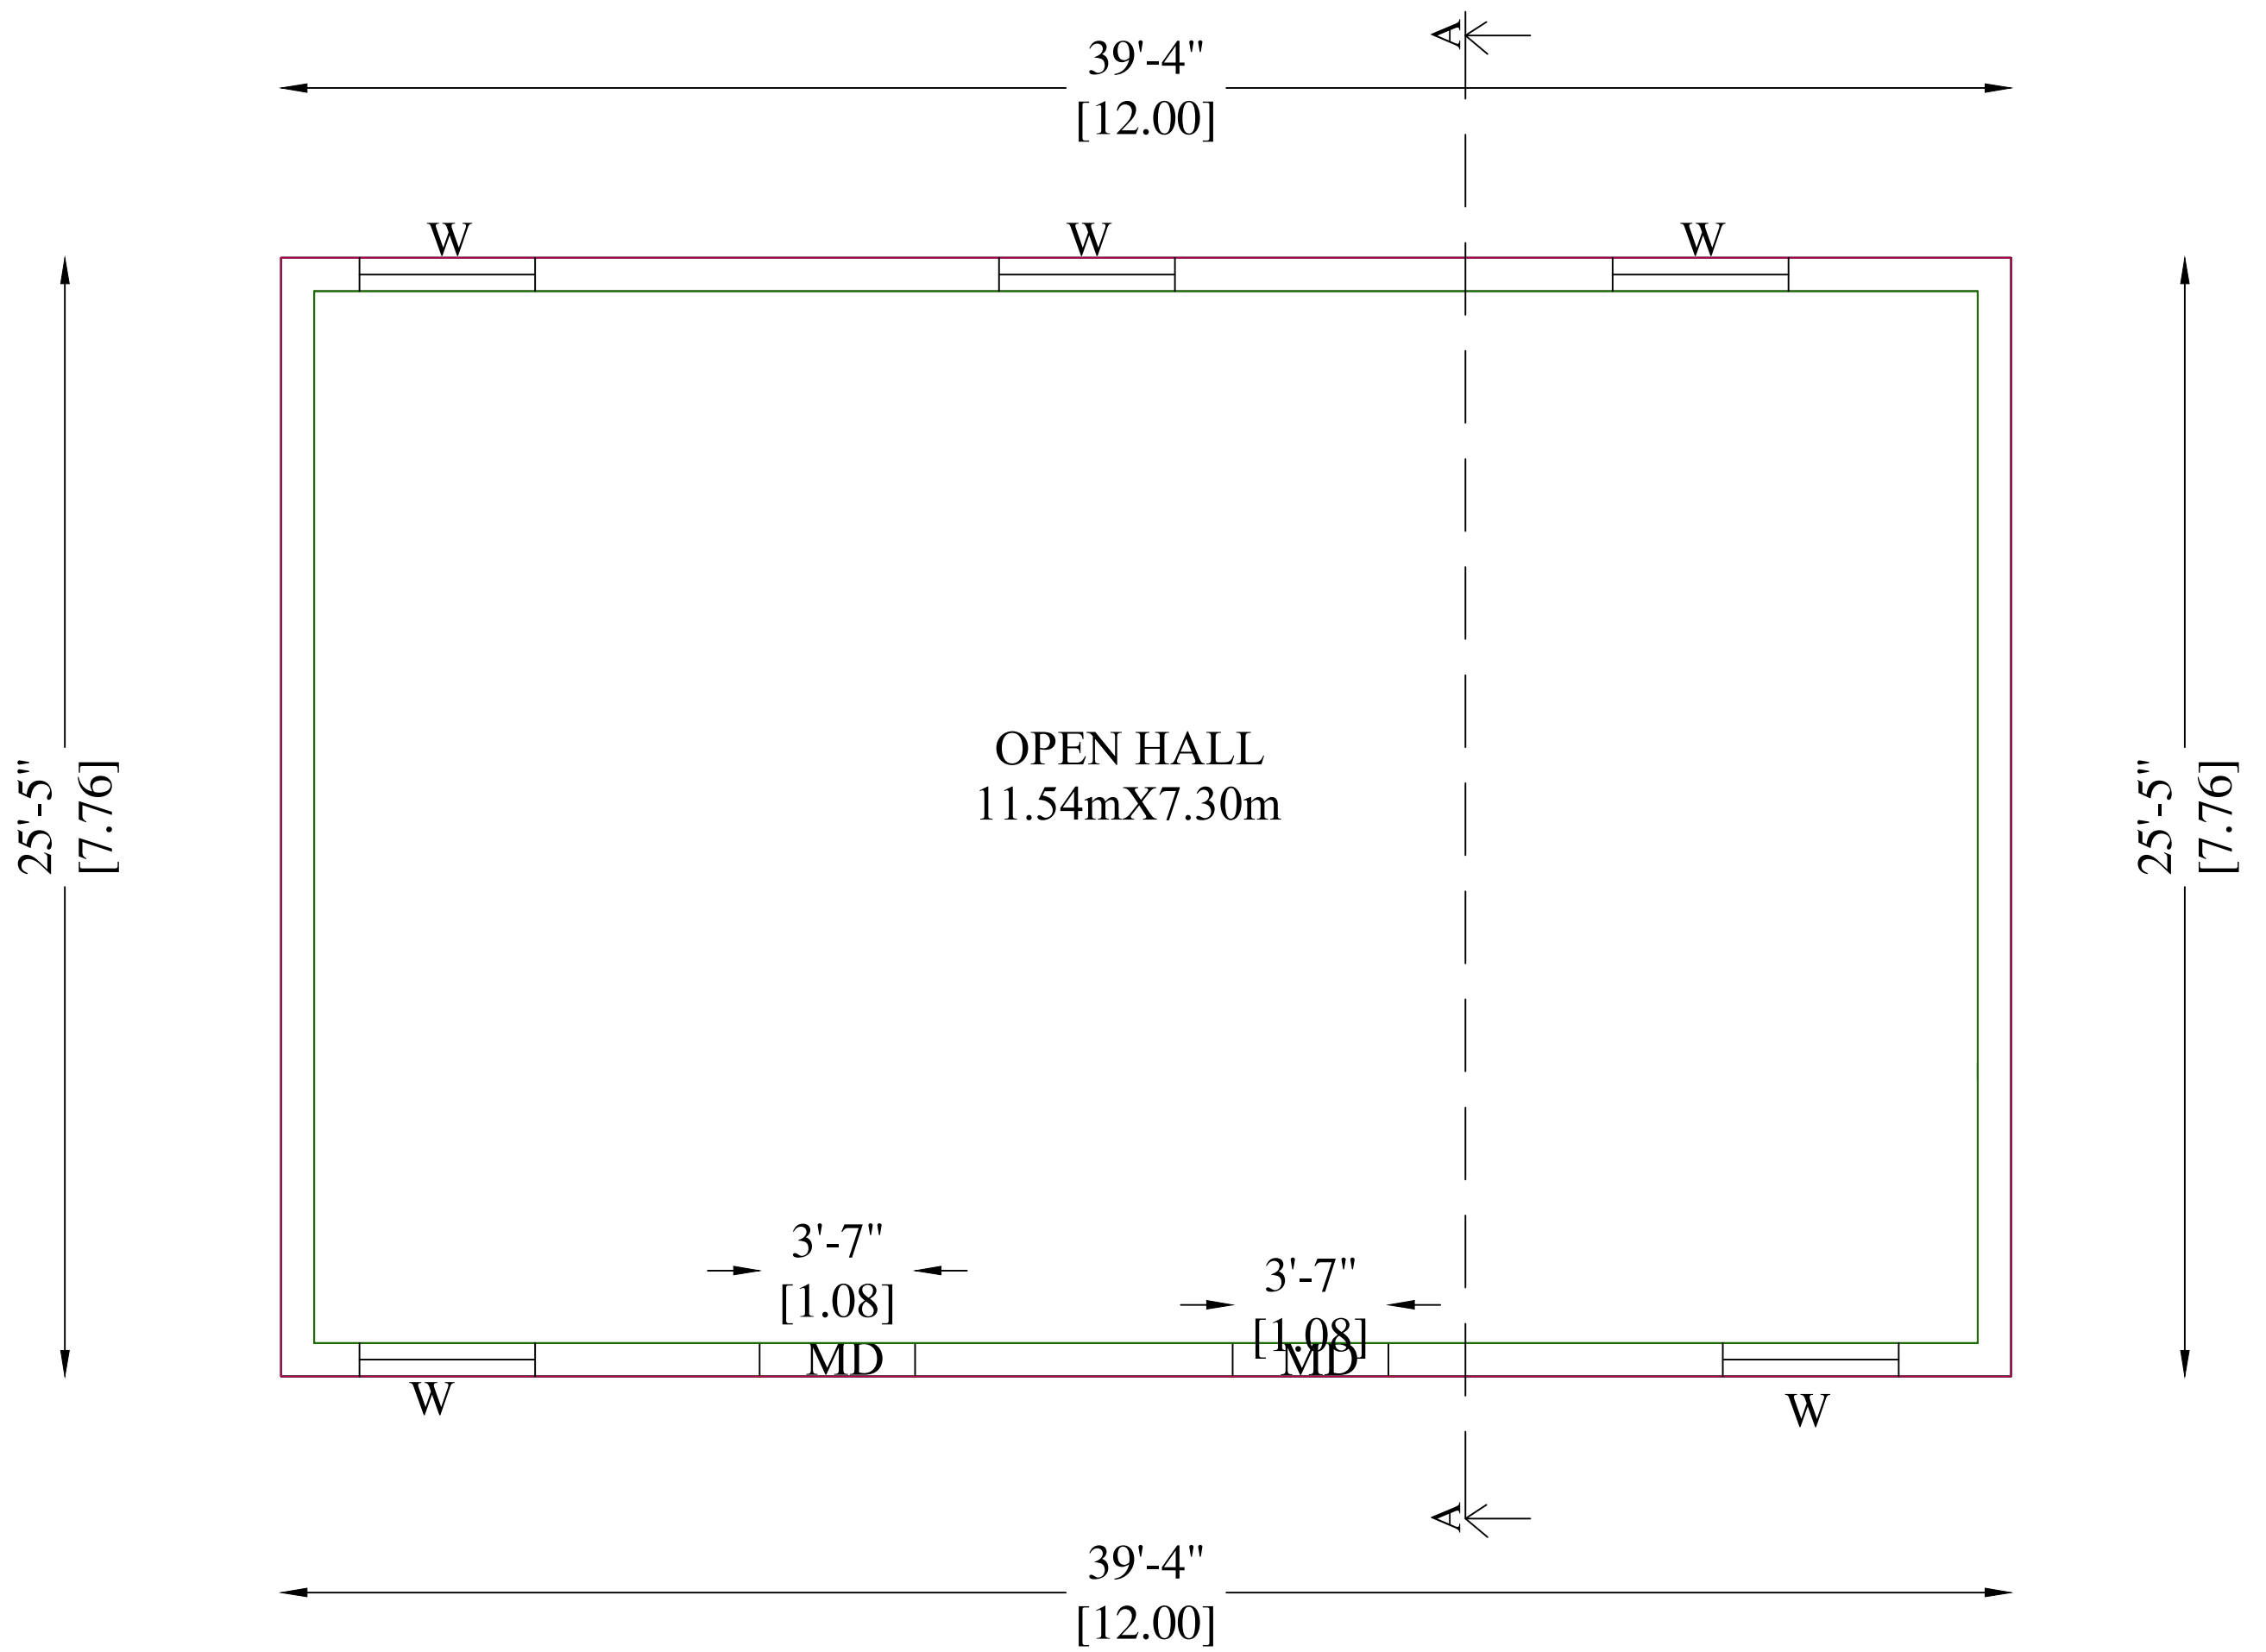
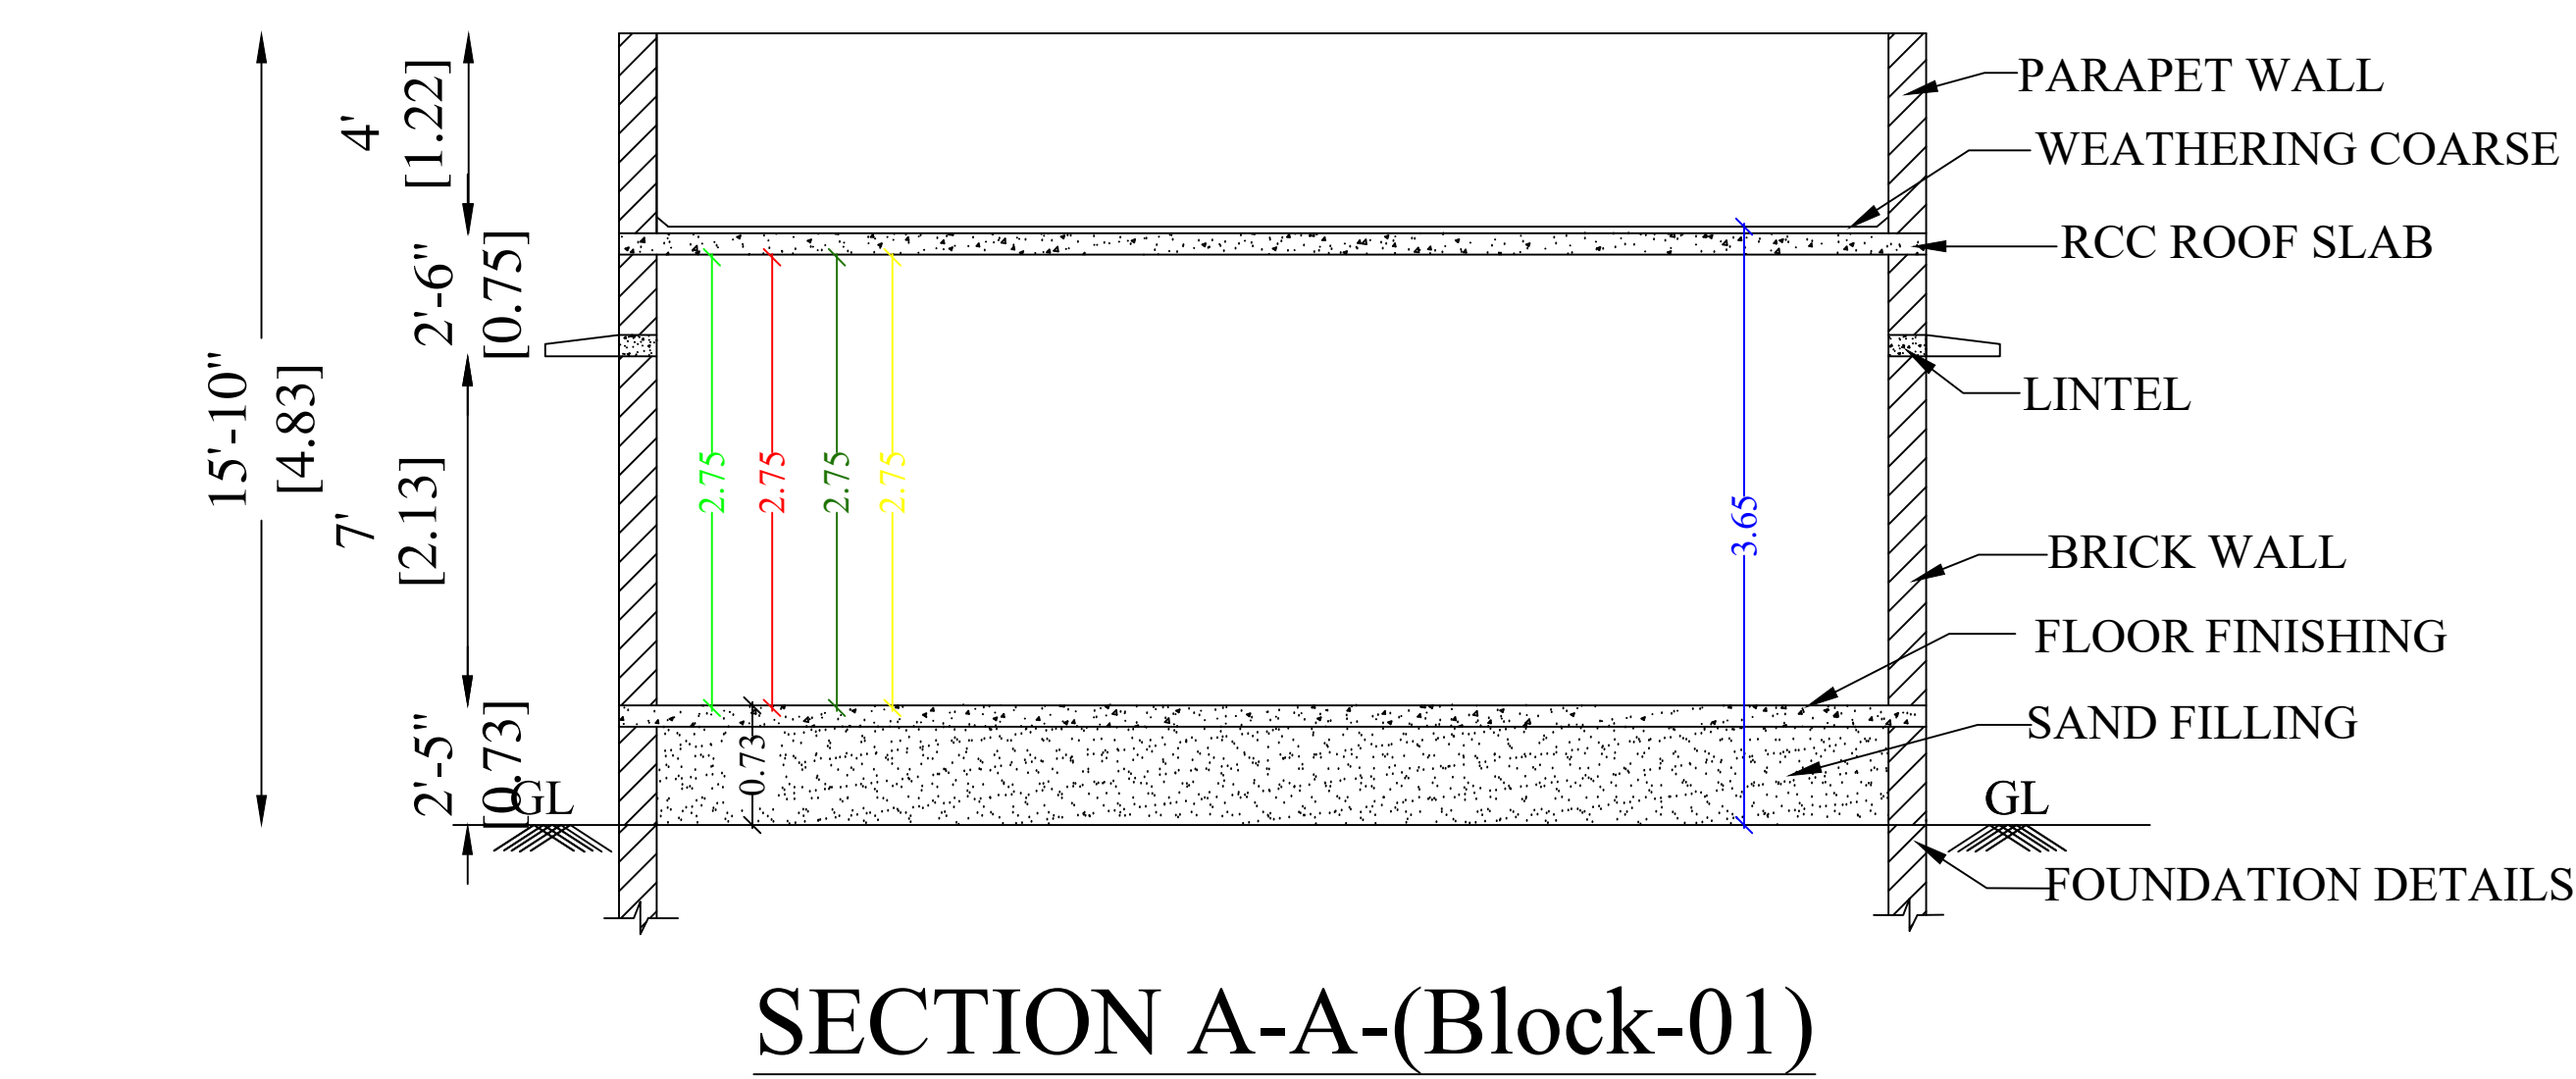
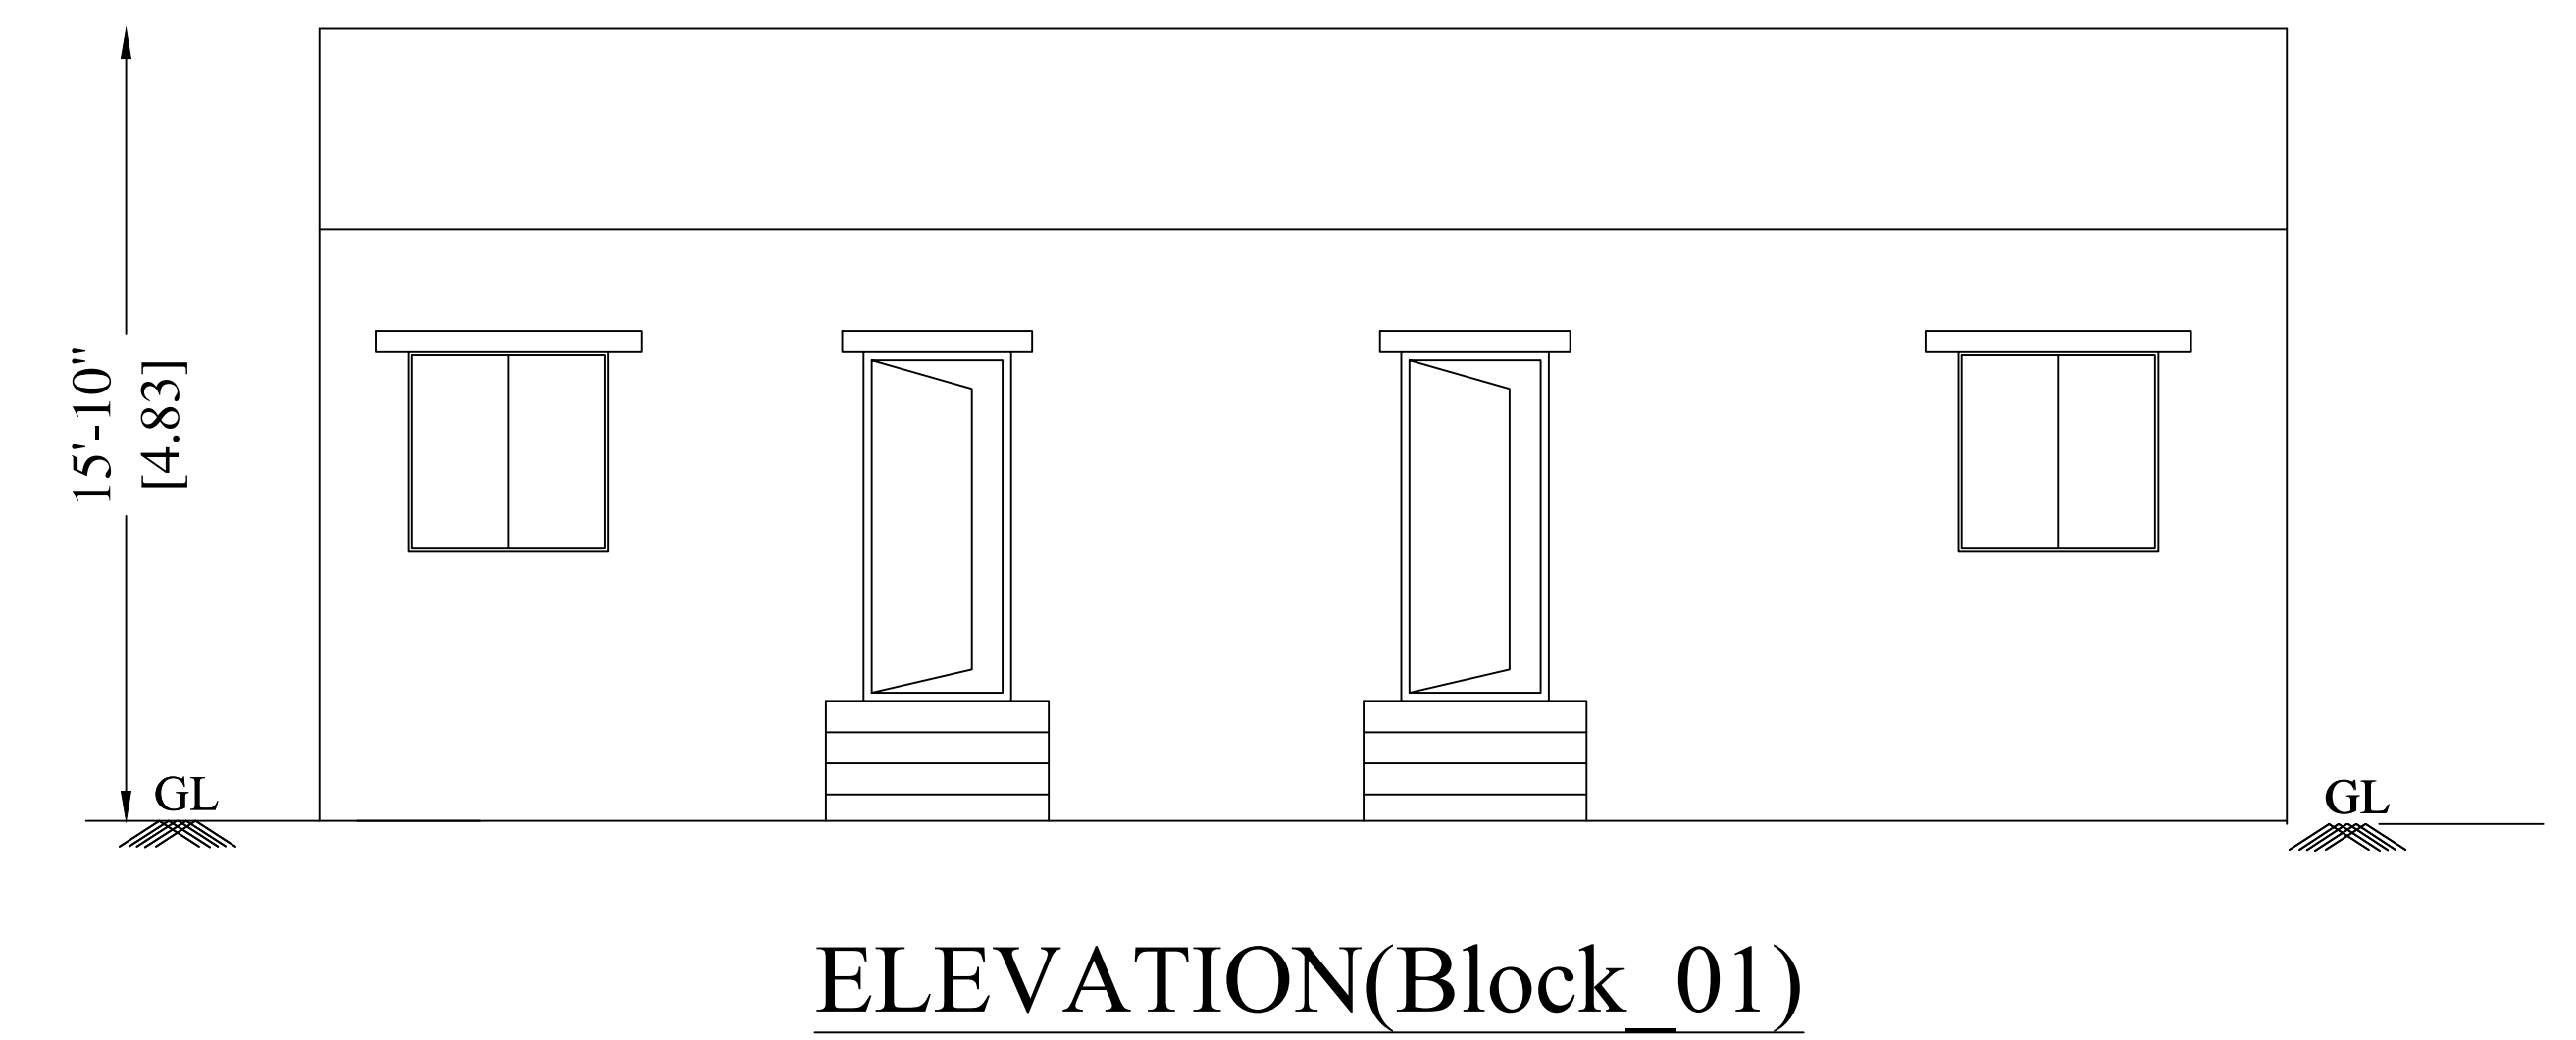
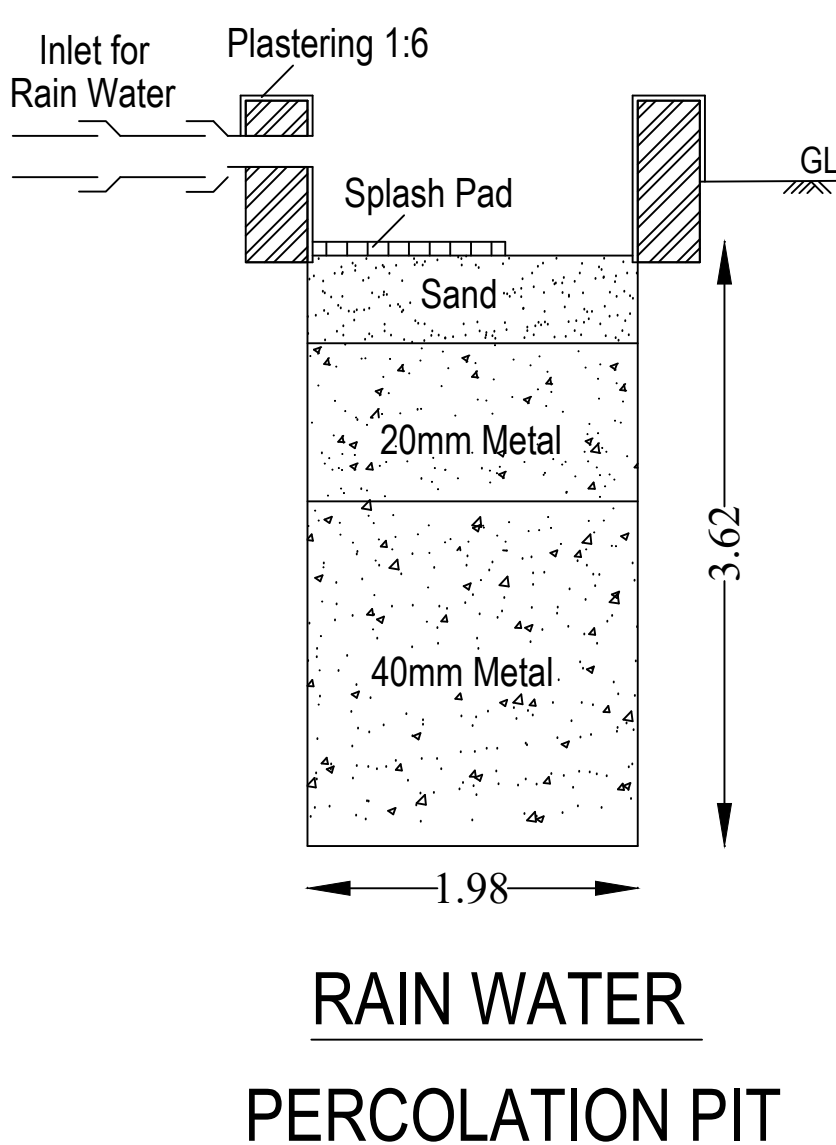
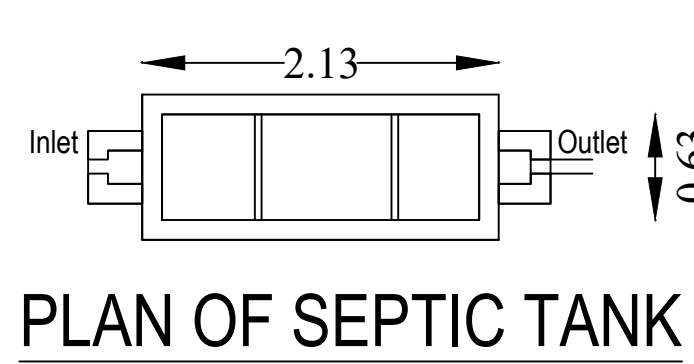
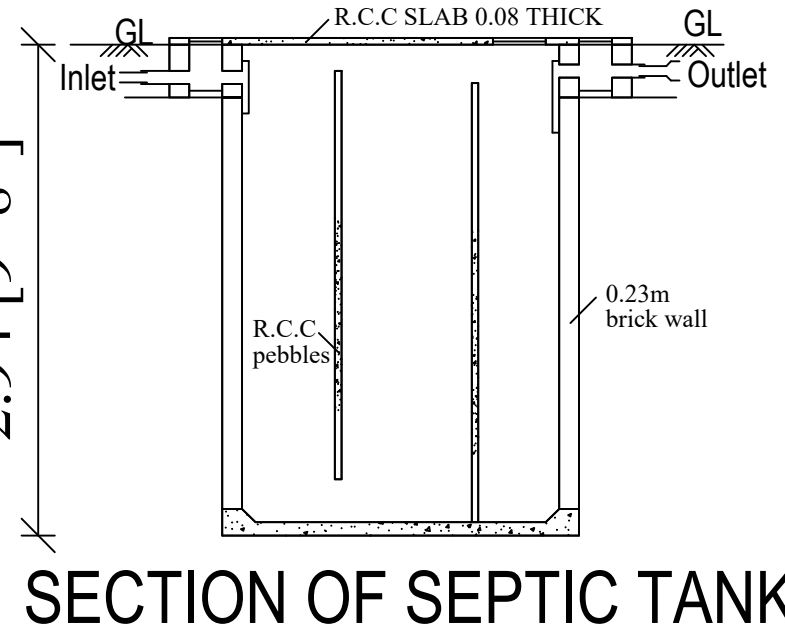
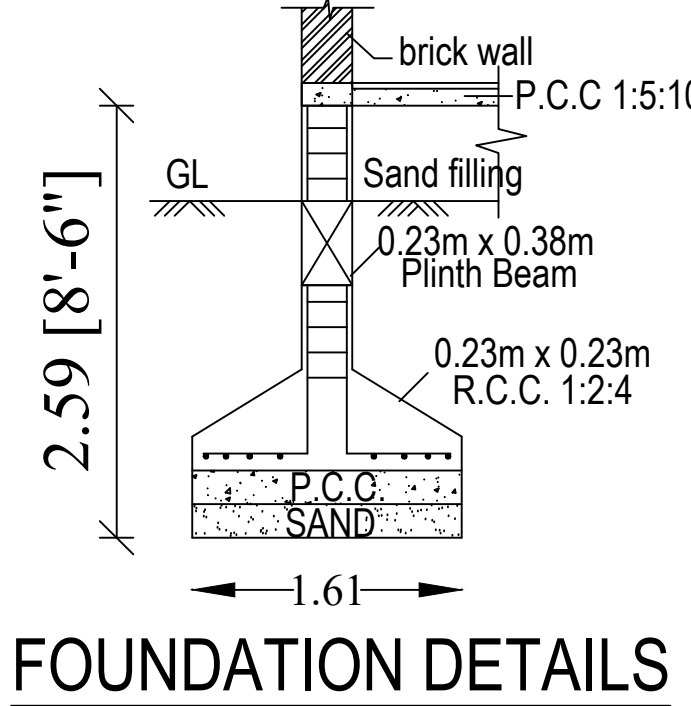
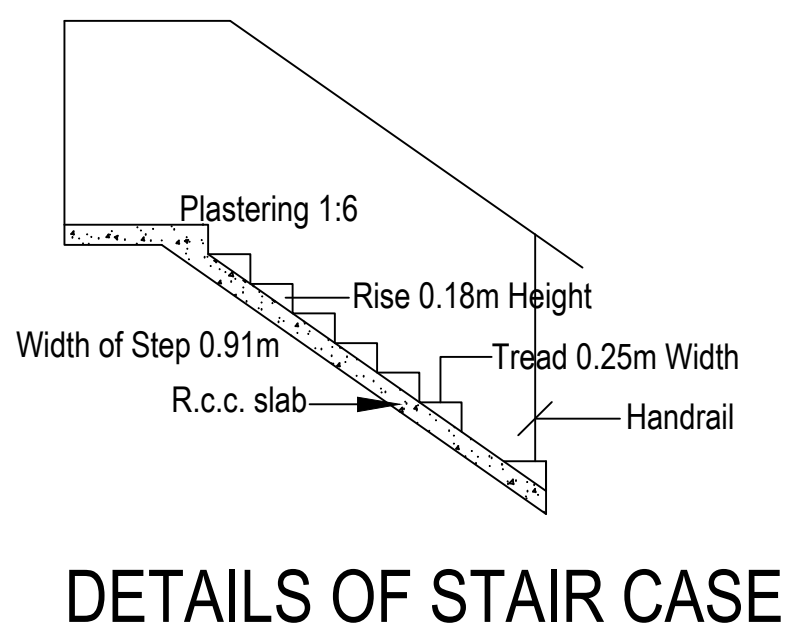
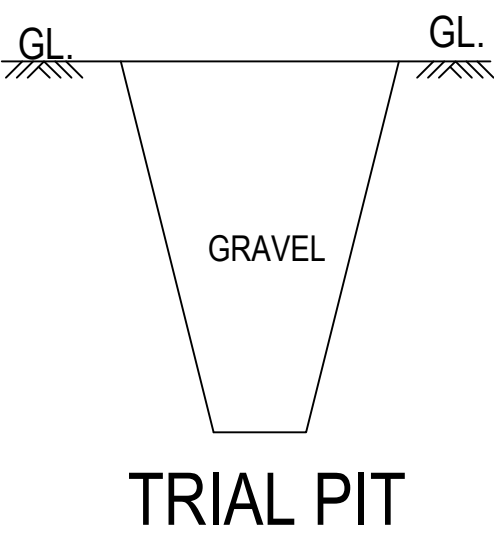


PLAN SHOWING THE PROPOSED CONSTRUCTION OF A COMMERCIAL BUILDING (CLUB HOUSE) IN OLD R.S.NO: 67/1A, NEW R.S.NO: 67/1A2A4A, THUVARIMAN VILLAGE & PANCHAYAT, MADURAI WEST TALUK, MADURAI DISTRICT.

OWNER NAME: Mrs.P.AKILADEVI.

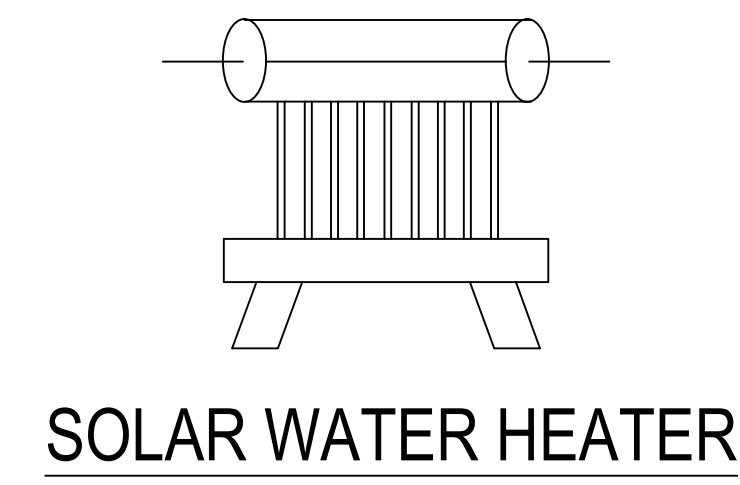

SITE PLAN  
( NOT TO SCALE )

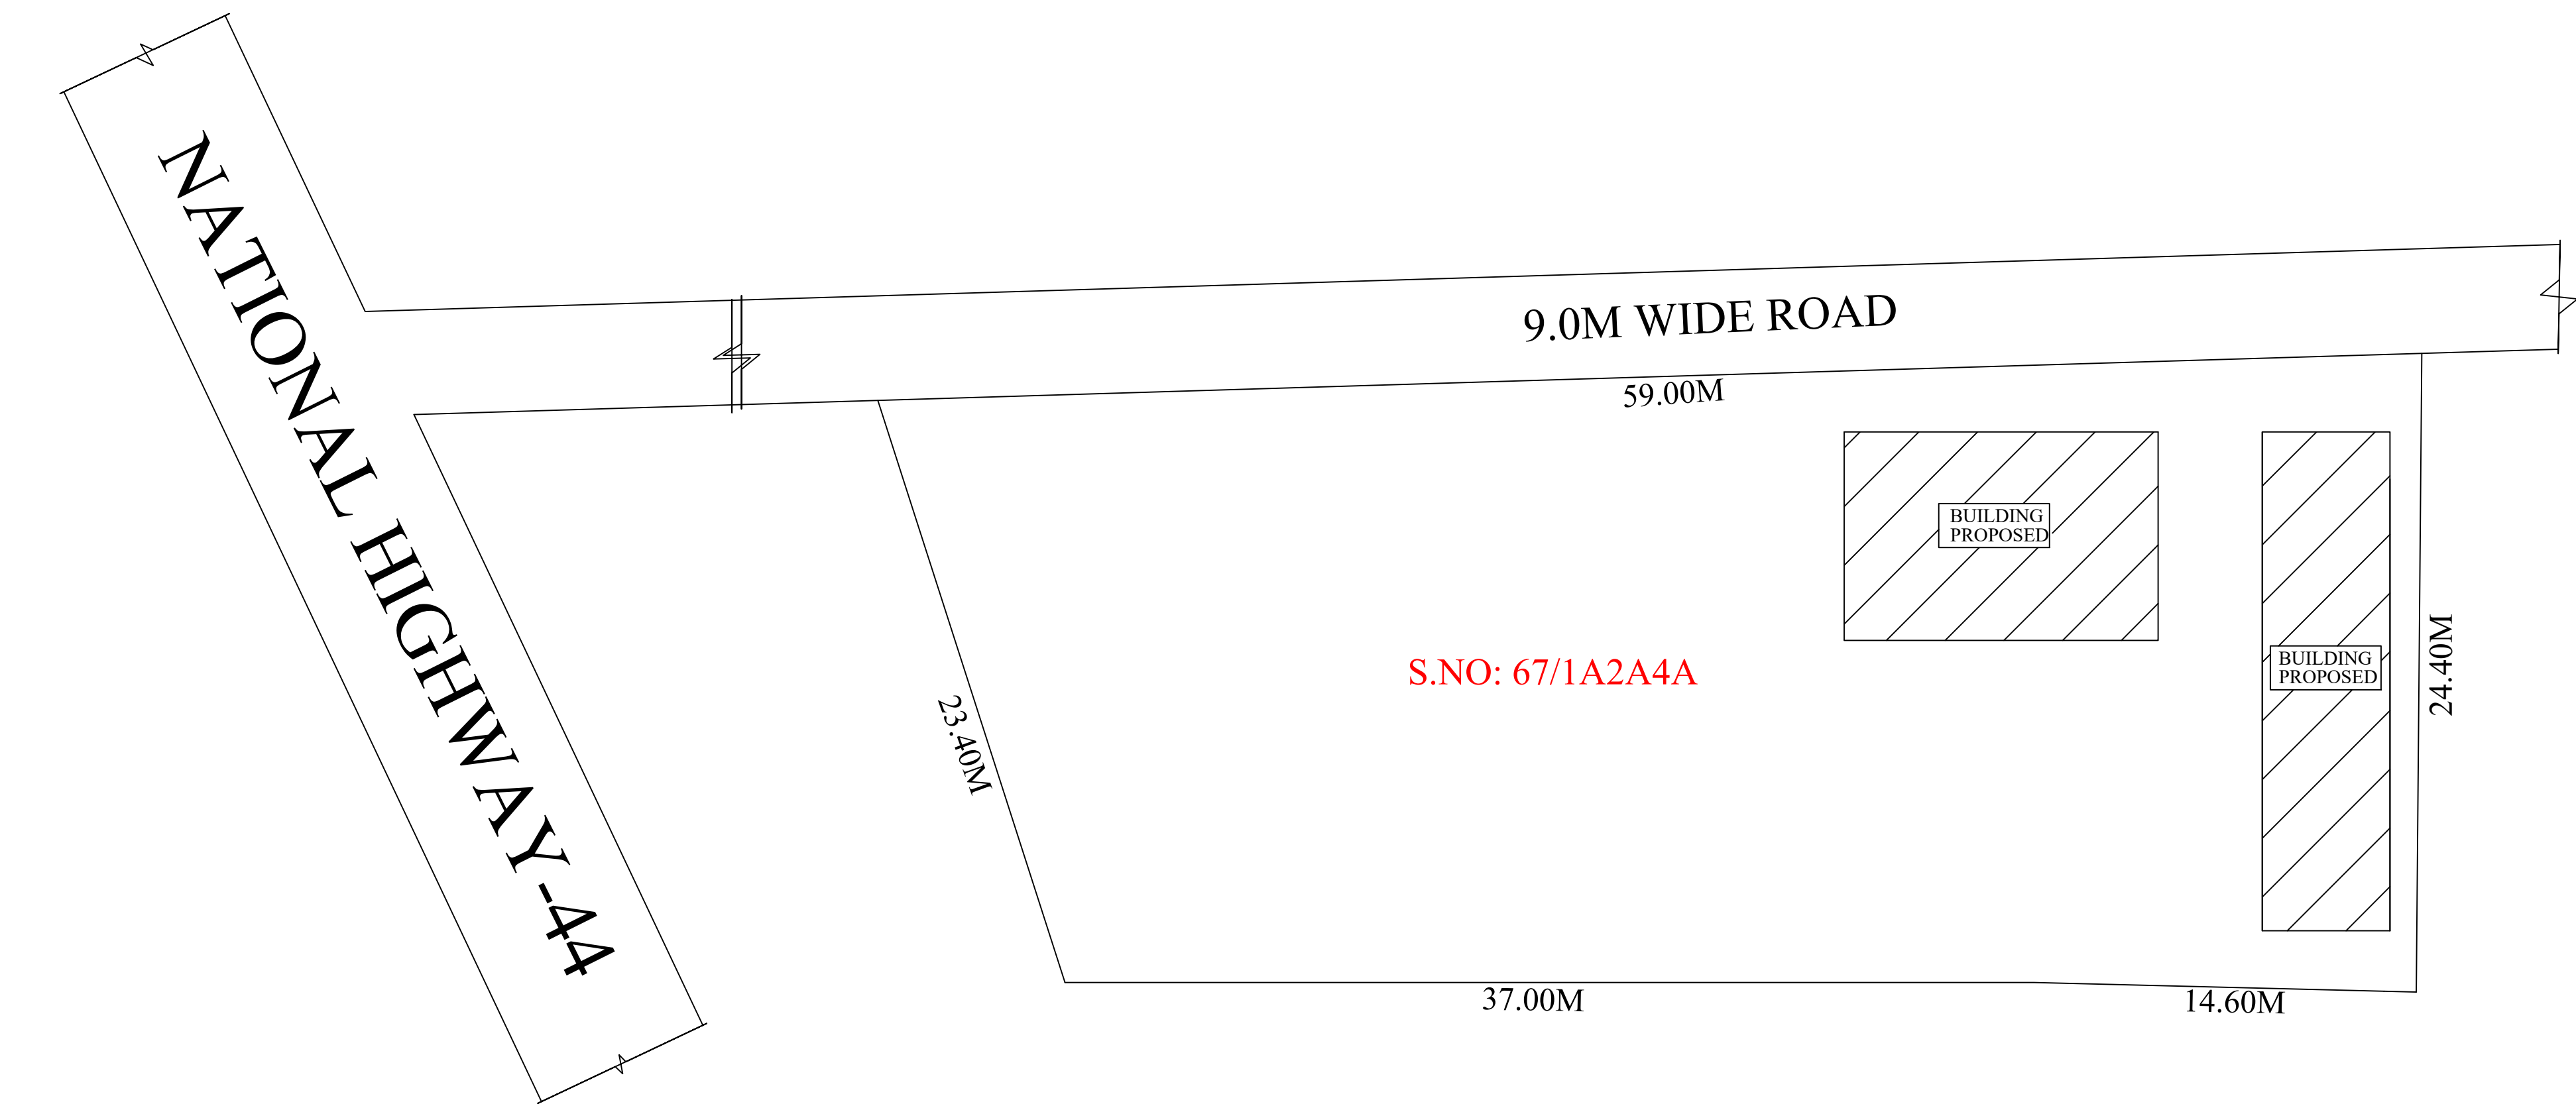

- REFERENCE :
- ☐ SITE
  - ☐ PRO.BUILDING
  - ☐ ROAD

| AREA DETAILS                 |          |        |              |      |            |         |
|------------------------------|----------|--------|--------------|------|------------|---------|
| Description                  | FSI Area |        | NON-FSI Area |      | Total Area |         |
|                              | SFT      | SQM    | SFT          | SQM  | SFT        | SQM     |
| SITE AREA (As per Patta)     | ----     | ----   | ----         | ---- | 13347.36   | 1240.00 |
| SITE AREA (As per Dwg)       | ----     | ----   | ----         | ---- | 13825.38   | 1284.41 |
| PRO. GROUND FLOOR (Block-01) | 1002.34  | 93.12  | ----         | ---- | 1002.34    | 93.12   |
| PRO. GROUND FLOOR (Block-02) | 989.10   | 91.89  | ----         | ---- | 989.10     | 91.89   |
| OPEN SPACE                   | ----     | ----   | ----         | ---- | 11356.46   | 1055.04 |
| PRO.TOTAL AREA               | 1991.44  | 185.01 | ----         | ---- | 1991.44    | 185.01  |

No of Car Parking Provided - 02  
FSI = 185.01 / 1240.00 = 0.149 < 2

*Ahile Devi.P.*  
(Mrs.P.AKILADEVI)

SIGNATURE OF APPLICANT

*P. Rajkumar*  
**Er.P.RAJKUMAR, D.C.E.,**  
**MASTER PLANS**  
Registered Engineer- RE 06/2023 (Gr.III)  
No:20,Vivek Street Extn.,Duraishamy Nagar,  
Bypass Road, Madurai-625 016.  
Cell: 96266 53817  
Email: masterplansmadurai@gmail.com  
**ENGINEER**