

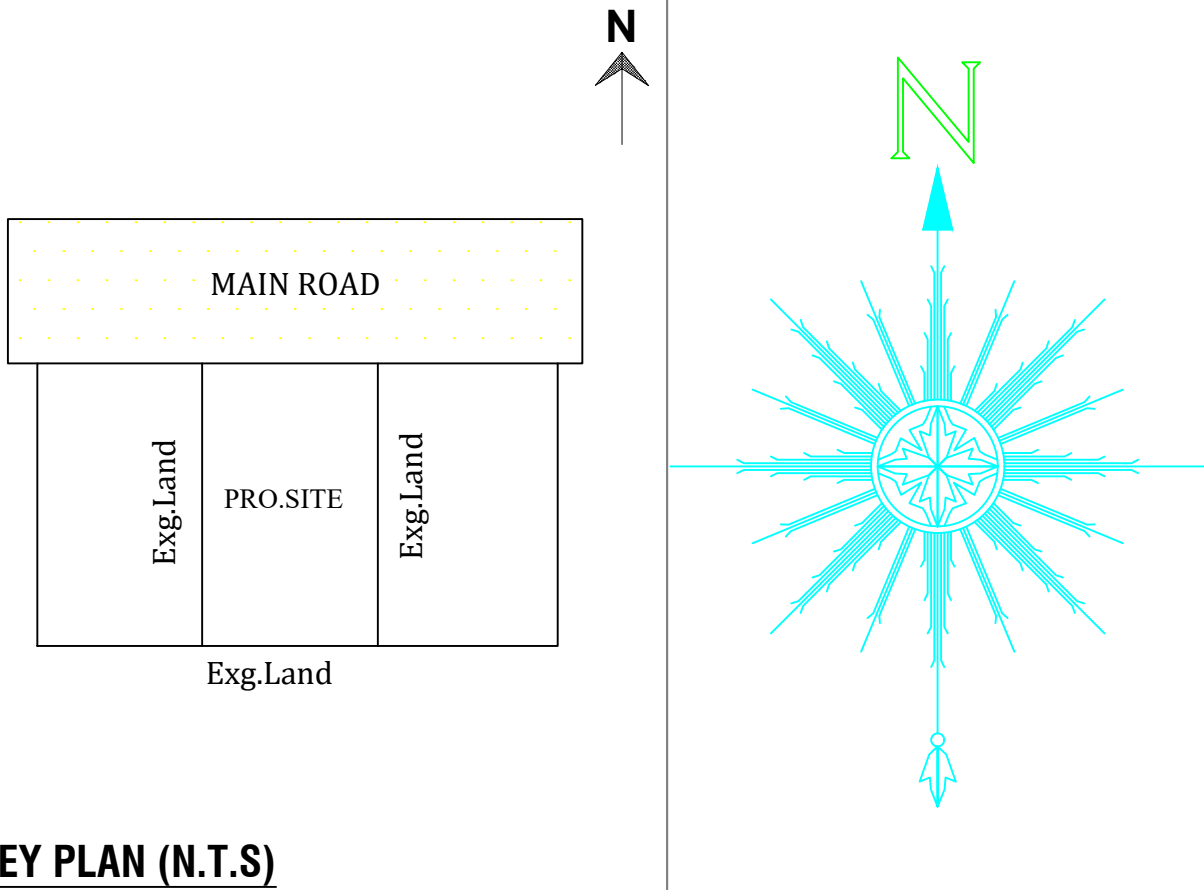
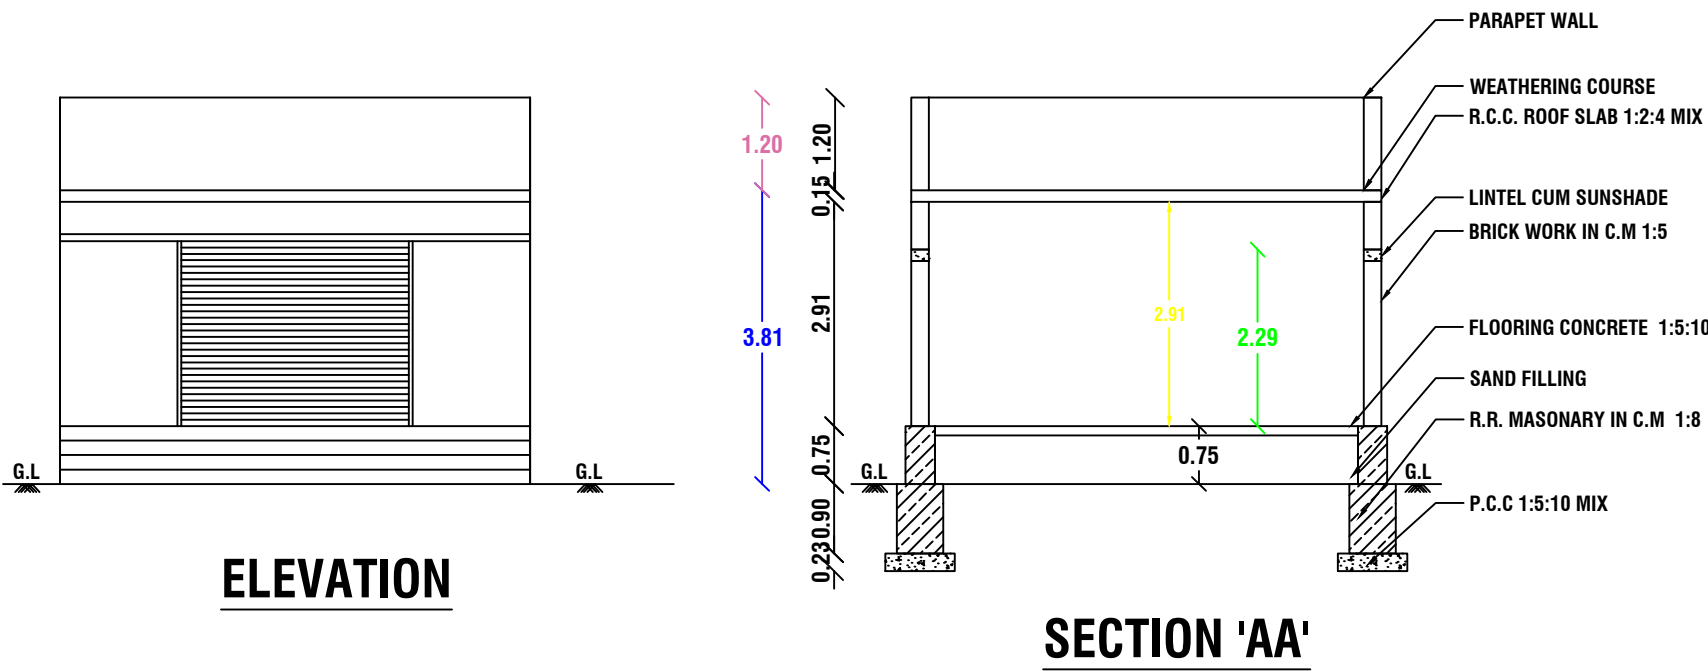
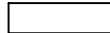
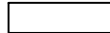
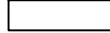
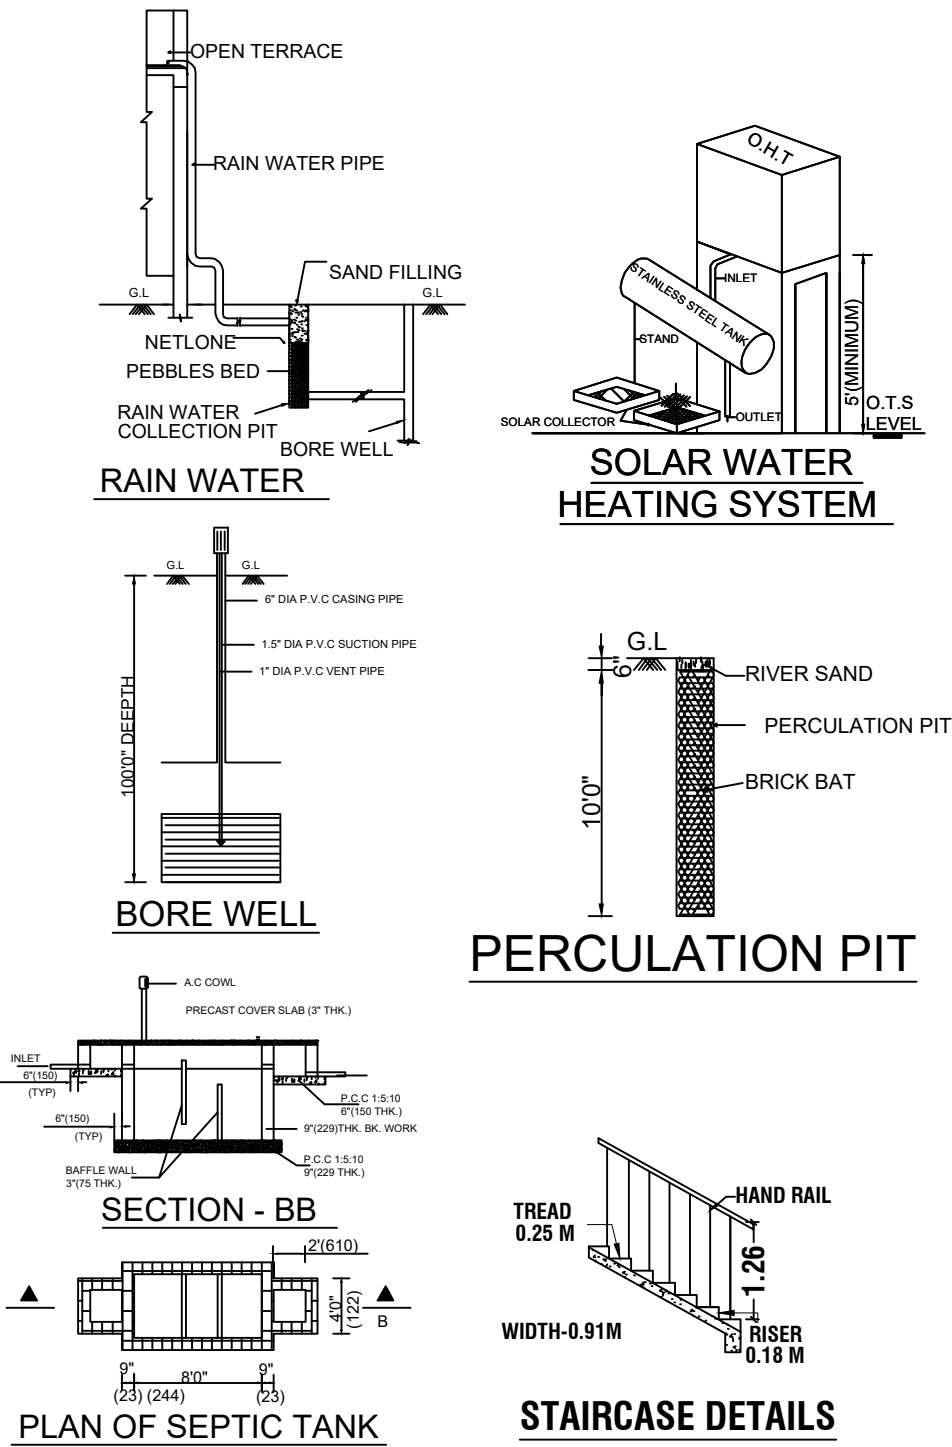


PLAN SHOWING THE PROPOSED CONSTRUCTION OF RCC ROOF COMMERCIAL SHOP BUILDING IN GROUND FLOOR IN S NO:188/1 AT KOTTAMPATTI VILLAGE , MELUR TALUK, MADURAI DISTRICT.

APPLICANT OF THE NAME : Mr.LOGANATHAN , S/O SUBBAIAH

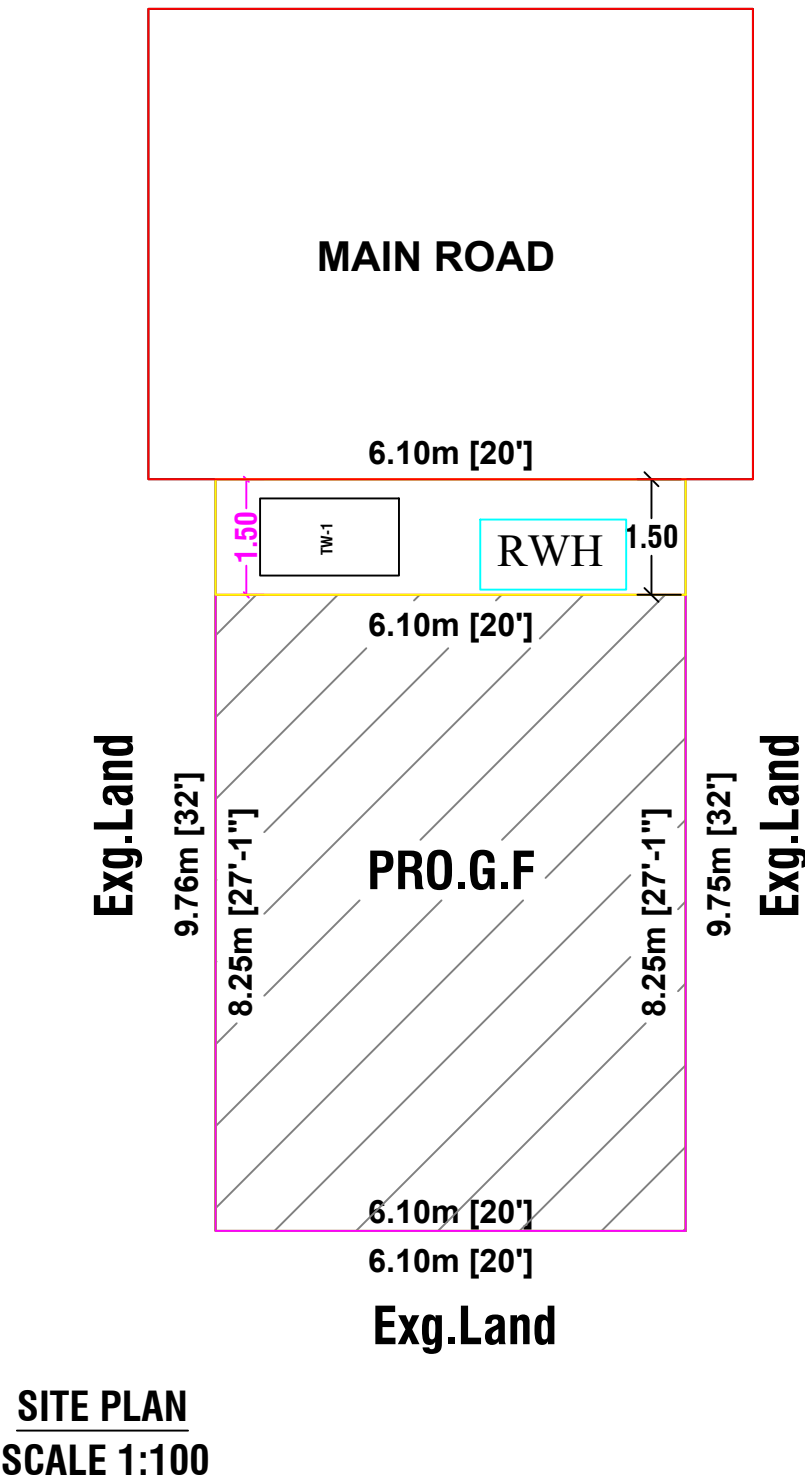

APPROVAL AUTHORITY		
COLOR INDEX		
	SITE BOUNDRY	
	PRO. R.C.C ROOF COMMERICAL BUILDING	
	ROAD DETAILS	
PARKING STALL DETAILS		
CAR SPACE	0	1
BIKE SPACE	0	1
SCALE = 1" = 8'-0" (1:100)	All Dimensions Are In Meters	
SCHEDULE OF JOINERIES		
DESCRIPTION	SIZE IN FEET	SIZE IN M
Main Door - MD	10'0" x 8'0"	3.05 x 2.44
AREA OF THE PROPOSED CONSTRUCTION DETAILS		
DESCRIPTION	SQ.FT	SQ.M
Area of the Site (as per Document)	640.00	59.45
Ground Floor (RCC Roof)	541.43	50.30
Area of the Open Space	98.57	9.15
FSI = Total Builtup Area / Total Site Area = 0.84		

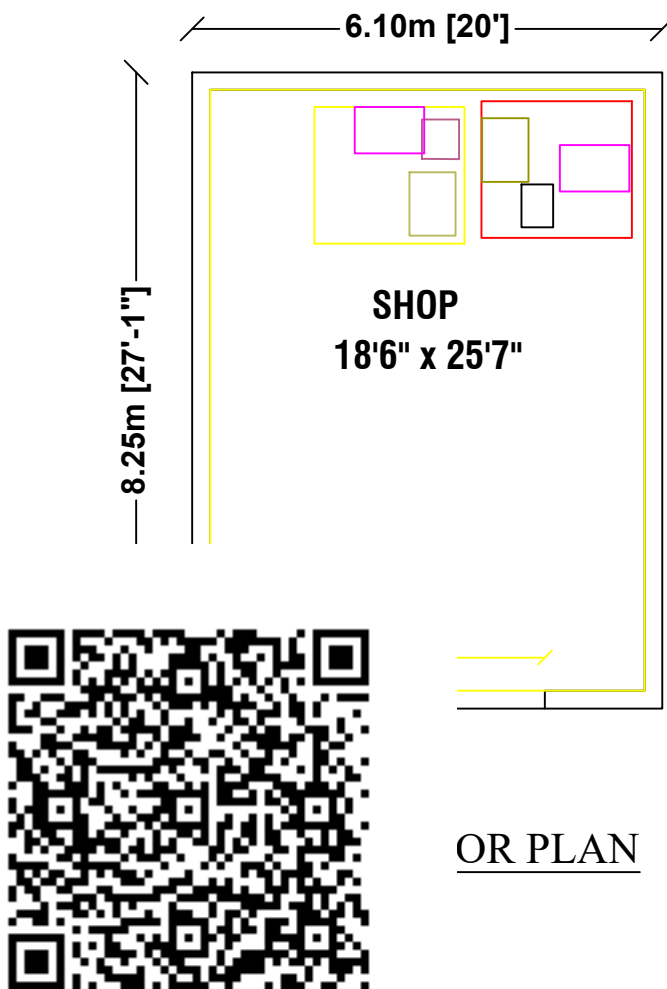

APPLICANT SIGN

ENGINEER / L.B.S