


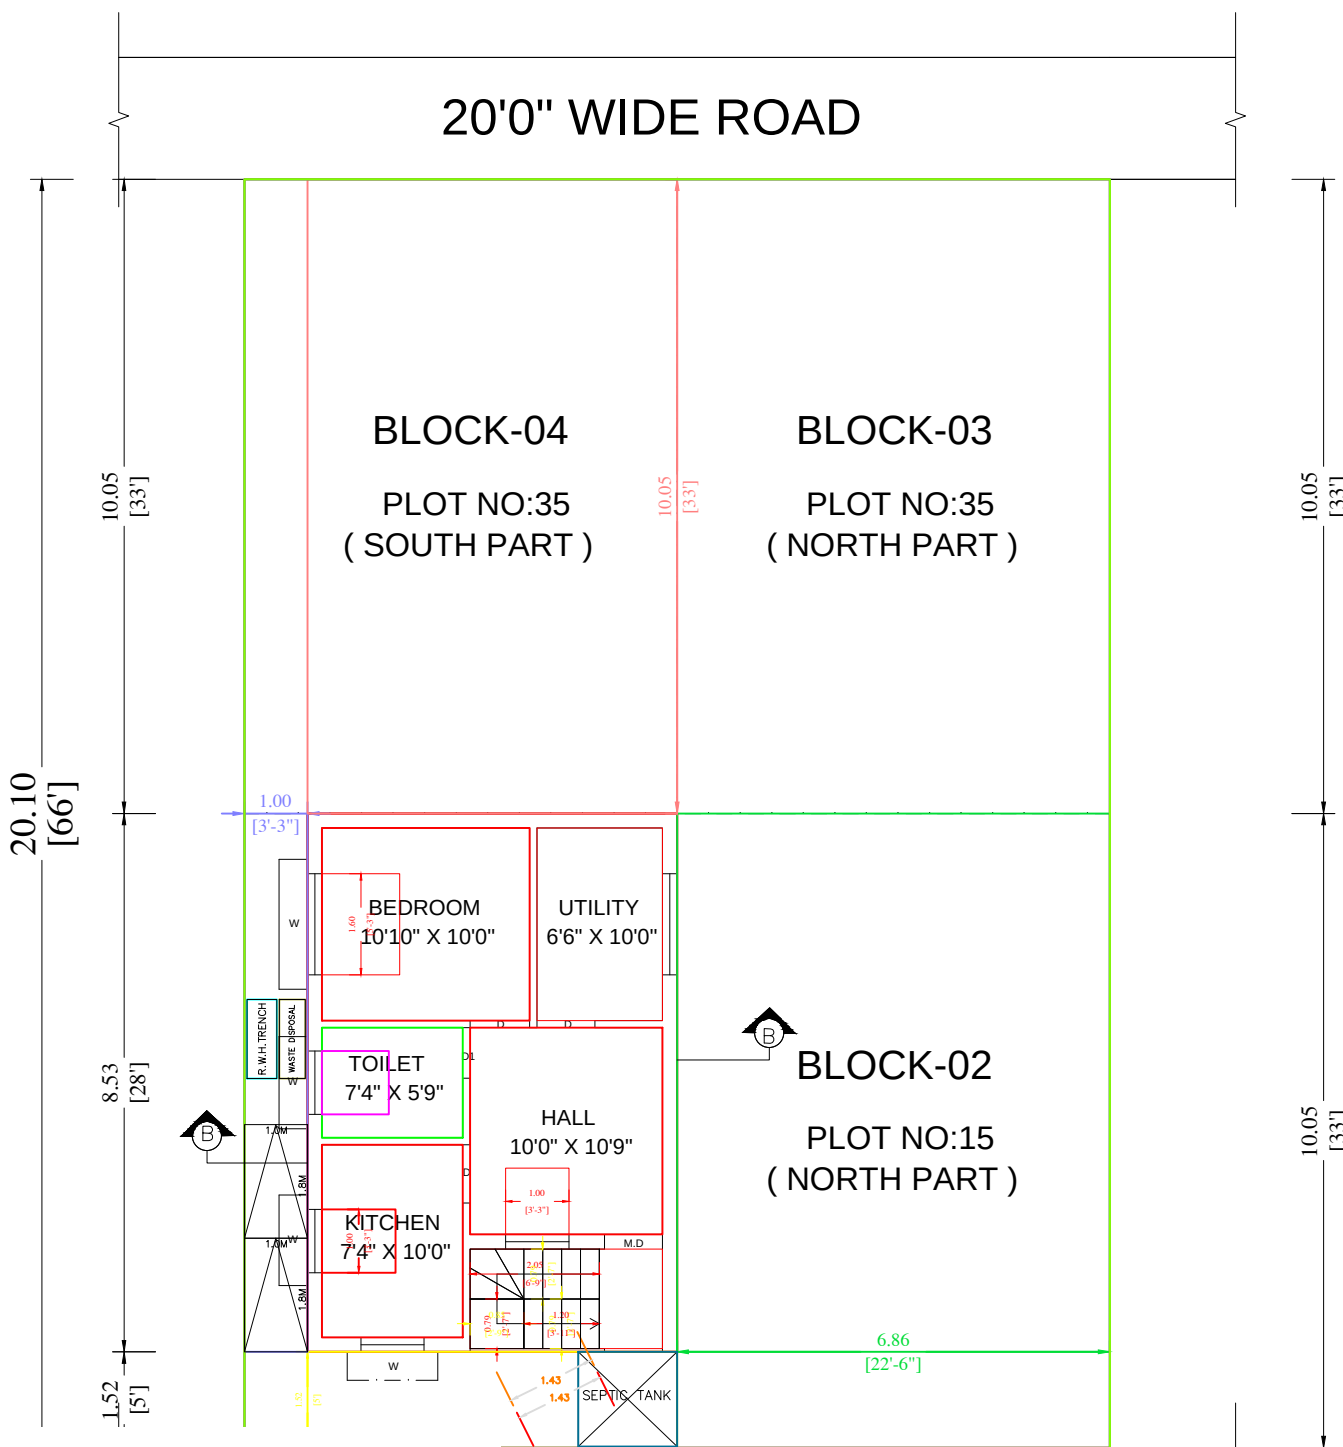
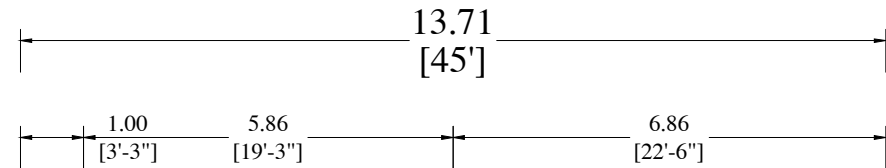
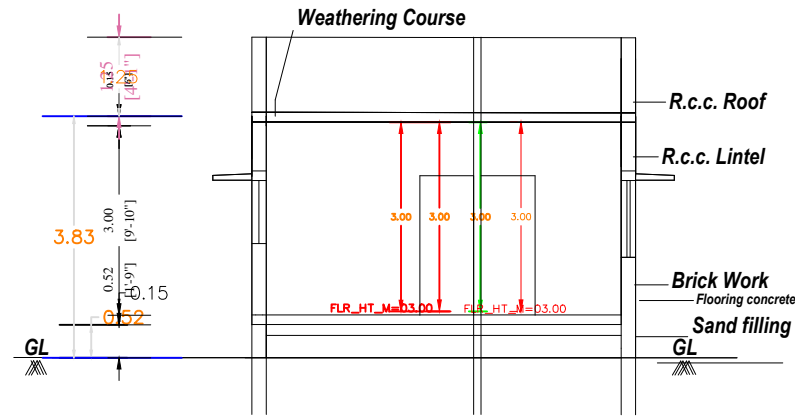
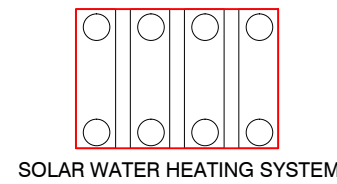
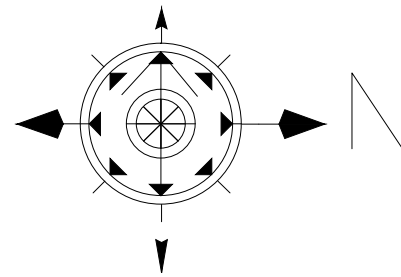


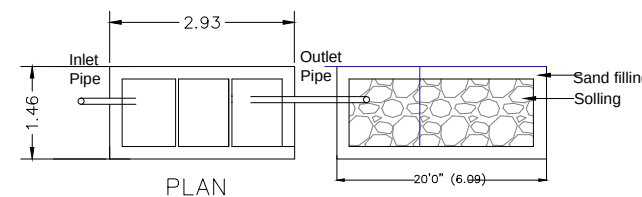


ND FLOOR PLAN
PROPOSED
BLOCK-01-15(SOUTH PART)

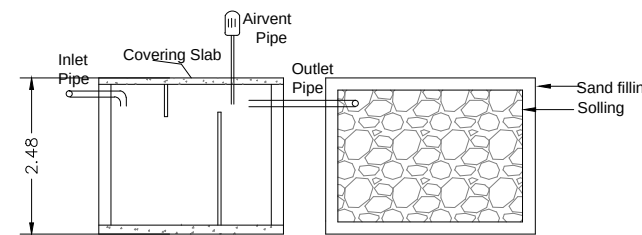



SOLAR WATER HEATING SYSTEM

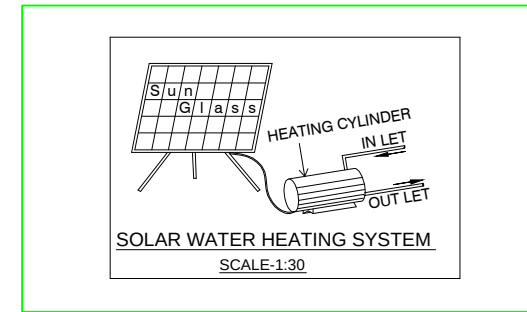


DETAILS OF SOLAR WATER HEATING SYSTEM

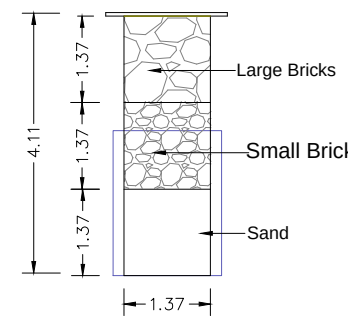

SECTION OF RAIN WATER COLLECTION PITS (NTS)

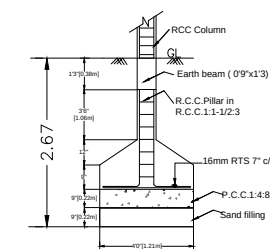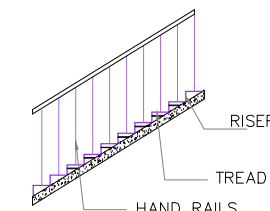

FOUNDATION DETAILS


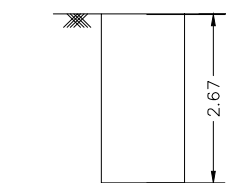


TRIAL PIT.

SITE PLAN

NOTES :-

TOPO PLAN

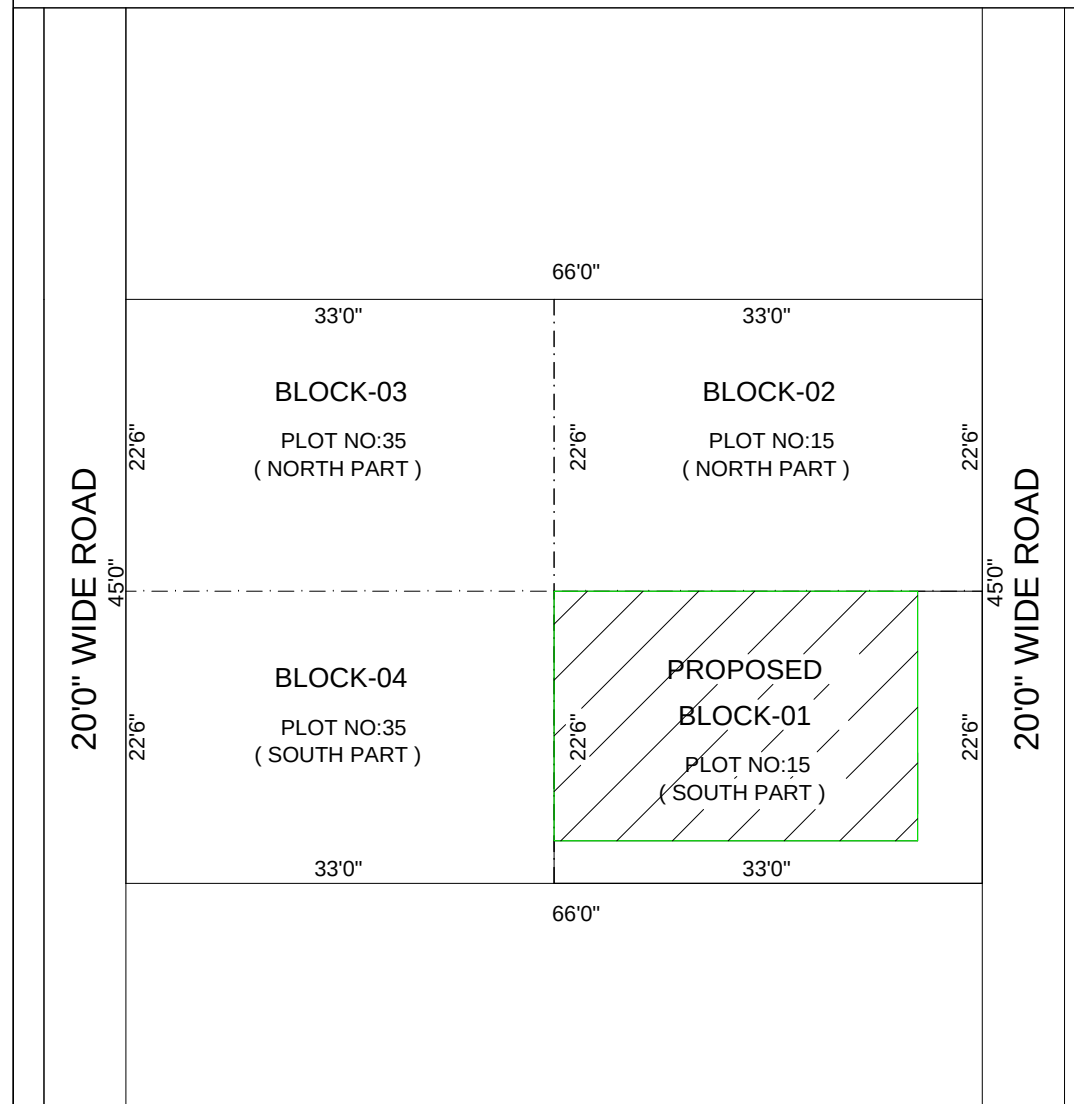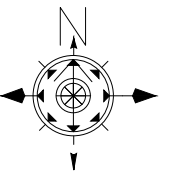

ORDER NO:12639 DATE :09.09.2024
NA.GA.NO:4566/2024/THI3 DT:20.09.2024
NA.GA.NO:3101/2024/MATHI2 DT:20.09.2024

JOINERY SCHEDULE

D - DOOR : 3'0" 7'0"
D1 - DOOR : 2'6" 7'0"
W - WINDOW : 4'0" X 4'6"
V - VENTILATOR : 4'0" X 2'0"

SITE :
PRO :
ROAD :

DESCRIPTION	FSI		NON FSI		TOTAL AREA	
	SQFT	SQM	SQFT	SQM	SQFT	SQM
SITE AREA(as per doc)	-	-	-	-	2970.00	275.57
GROUND FLOOR AREA	539.00	49.94	-	-	539.00	49.94
OPEN AREA	-	-	-	-	2431.00	225.98
TOTAL	539.00	49.94	-	-	539.00	49.94

FSI(FLOOR SPACE INDEX) = $\frac{\text{BUILTUP AREA(AREA COVERED EVERY FLOOR)}}{\text{PLOT AREA}} = \frac{539.00}{2970.00} = 0.1814 < 2.0$

PLAN SHOWING THE PROPOSED CONSTRUCTION OF RESIDENTIAL BUILDING IN OLD R.S.NO: 8 / 6 & 8 /10,NEW R.S.NO: 8 / 10B1,8/10B3, 8/10F,8/6A7,PLOT NO:15 @15(SOUTH PART),RAJA MEENAKSHINAGAR, K.PAPPANKULAM VILLAGE,KATHAKINARU PANCHAYAT,MADURAI EAST UNION,MADURAI.

PARKING AREA DETAILS

NO.OF CAR PARKING PROVIDED - 0 No.
NO.OF TWO WHEELER PARKING PROVIDED - 2 No.

*All dimensions are in feet and inches and those with in brackets with in m
*Sewage line connected to Septic Tank main line

Er. P.GUNASEKARAN B.E.,
MCRE-115/LS/2024/00010
DREAM HOUSE
14-20K, Big Car Street, Thenparankundram,
Madurai - 625005. Cell: 95977 92473

(K L ANANTHAN)
APPLICANT

ENGINEER