





PLAN SHOWING THE PROPOSED CONSTRUCTION OF A RESIDENTIAL BUILDING AT R.S.NO:55/IC,CHINNAPATTI VILLAGE, CHINNAPATTI PANCHAYAT,MADURAI NORTH TALUK, MADURAI.

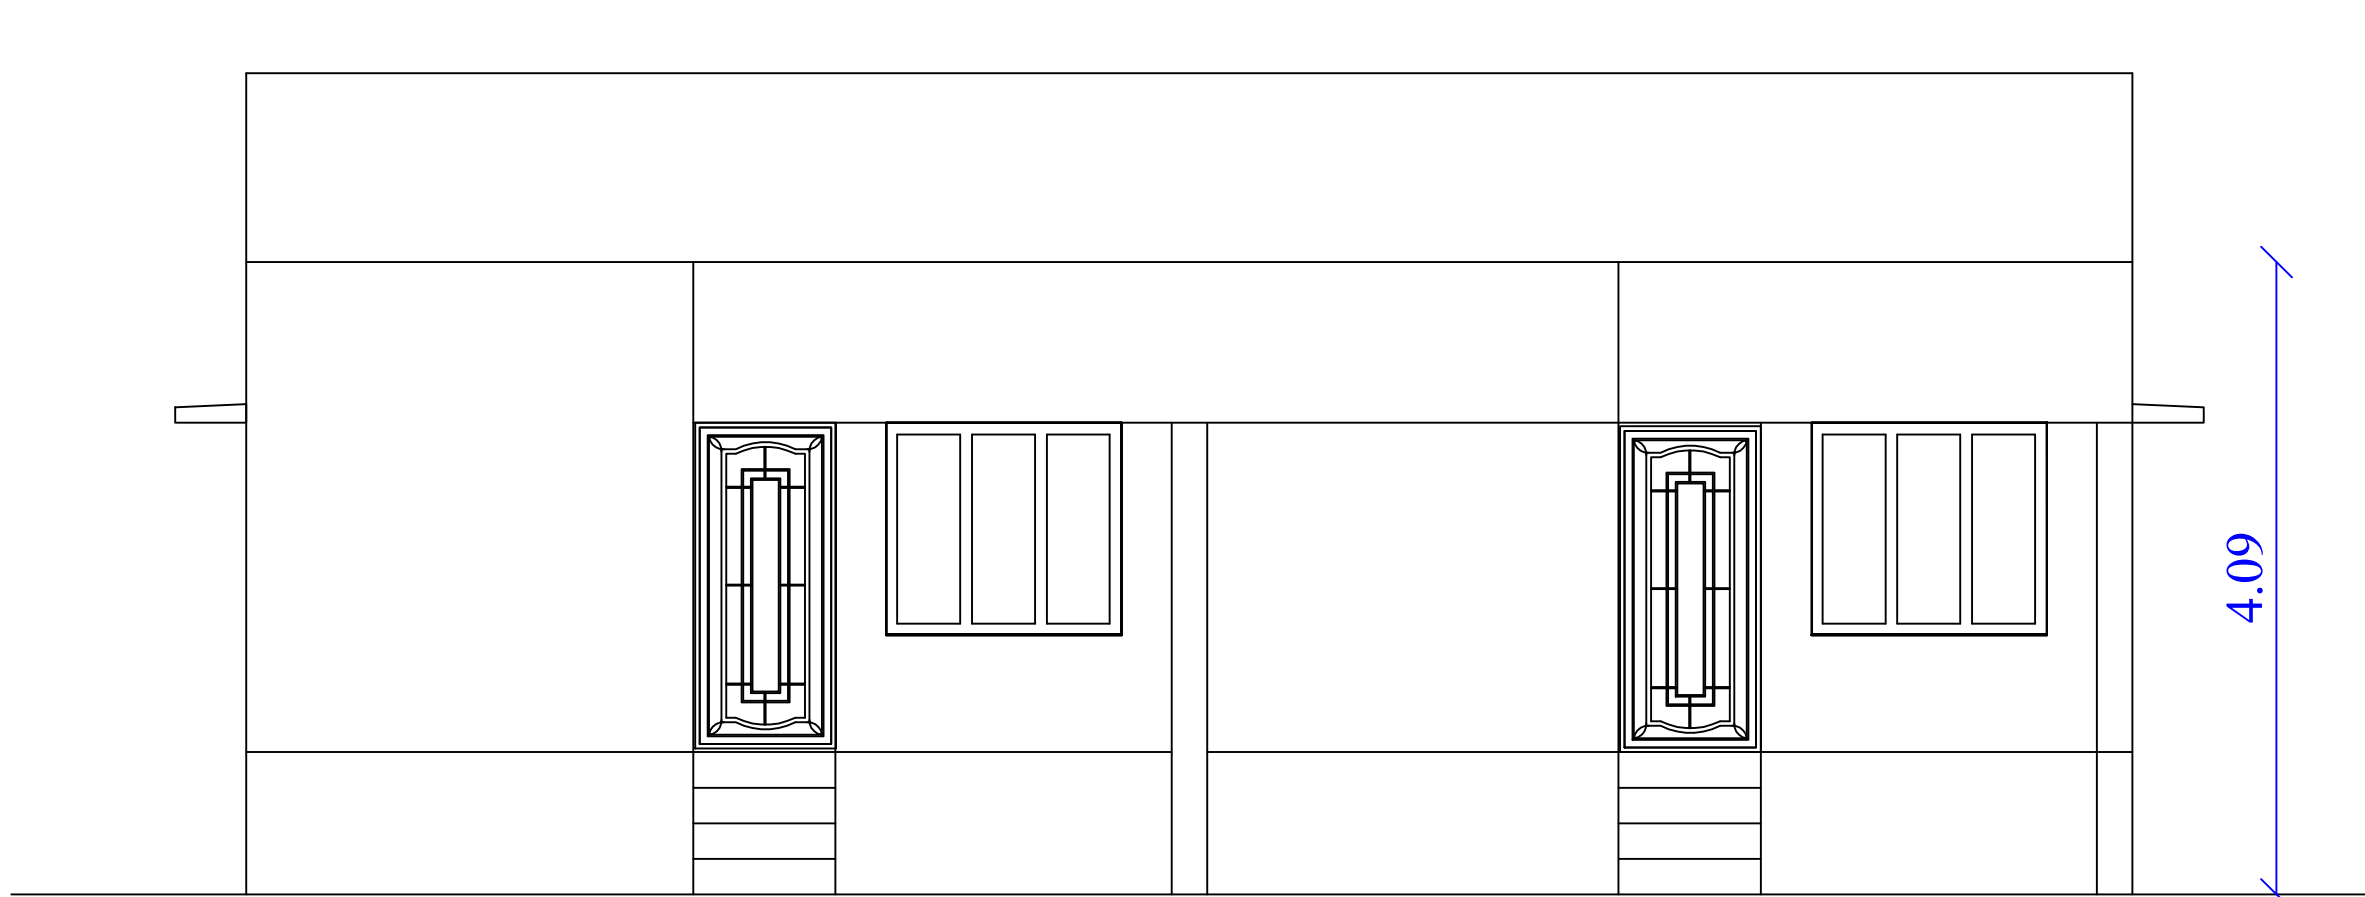






FRONT ELEVATION

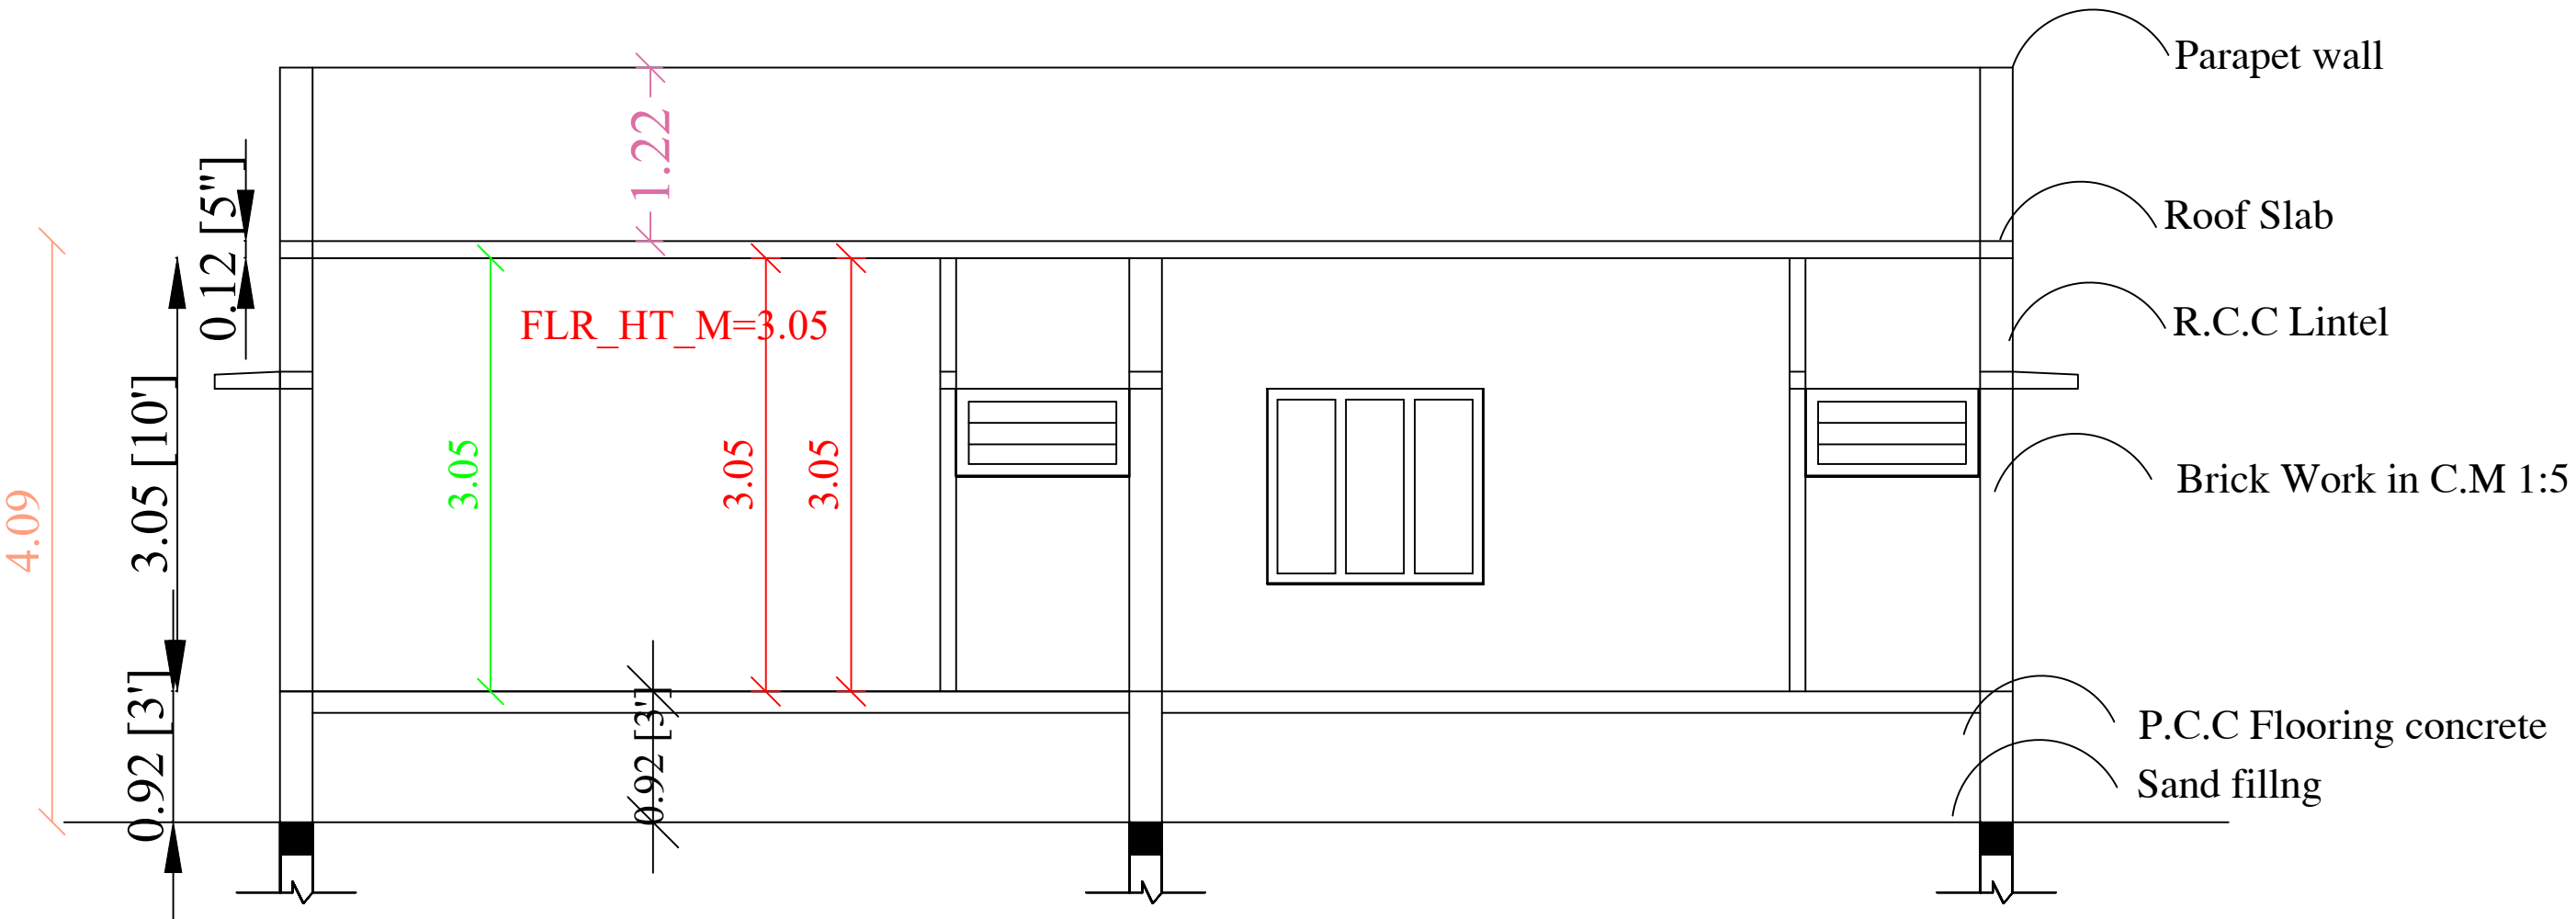

SECTION ON "AA"

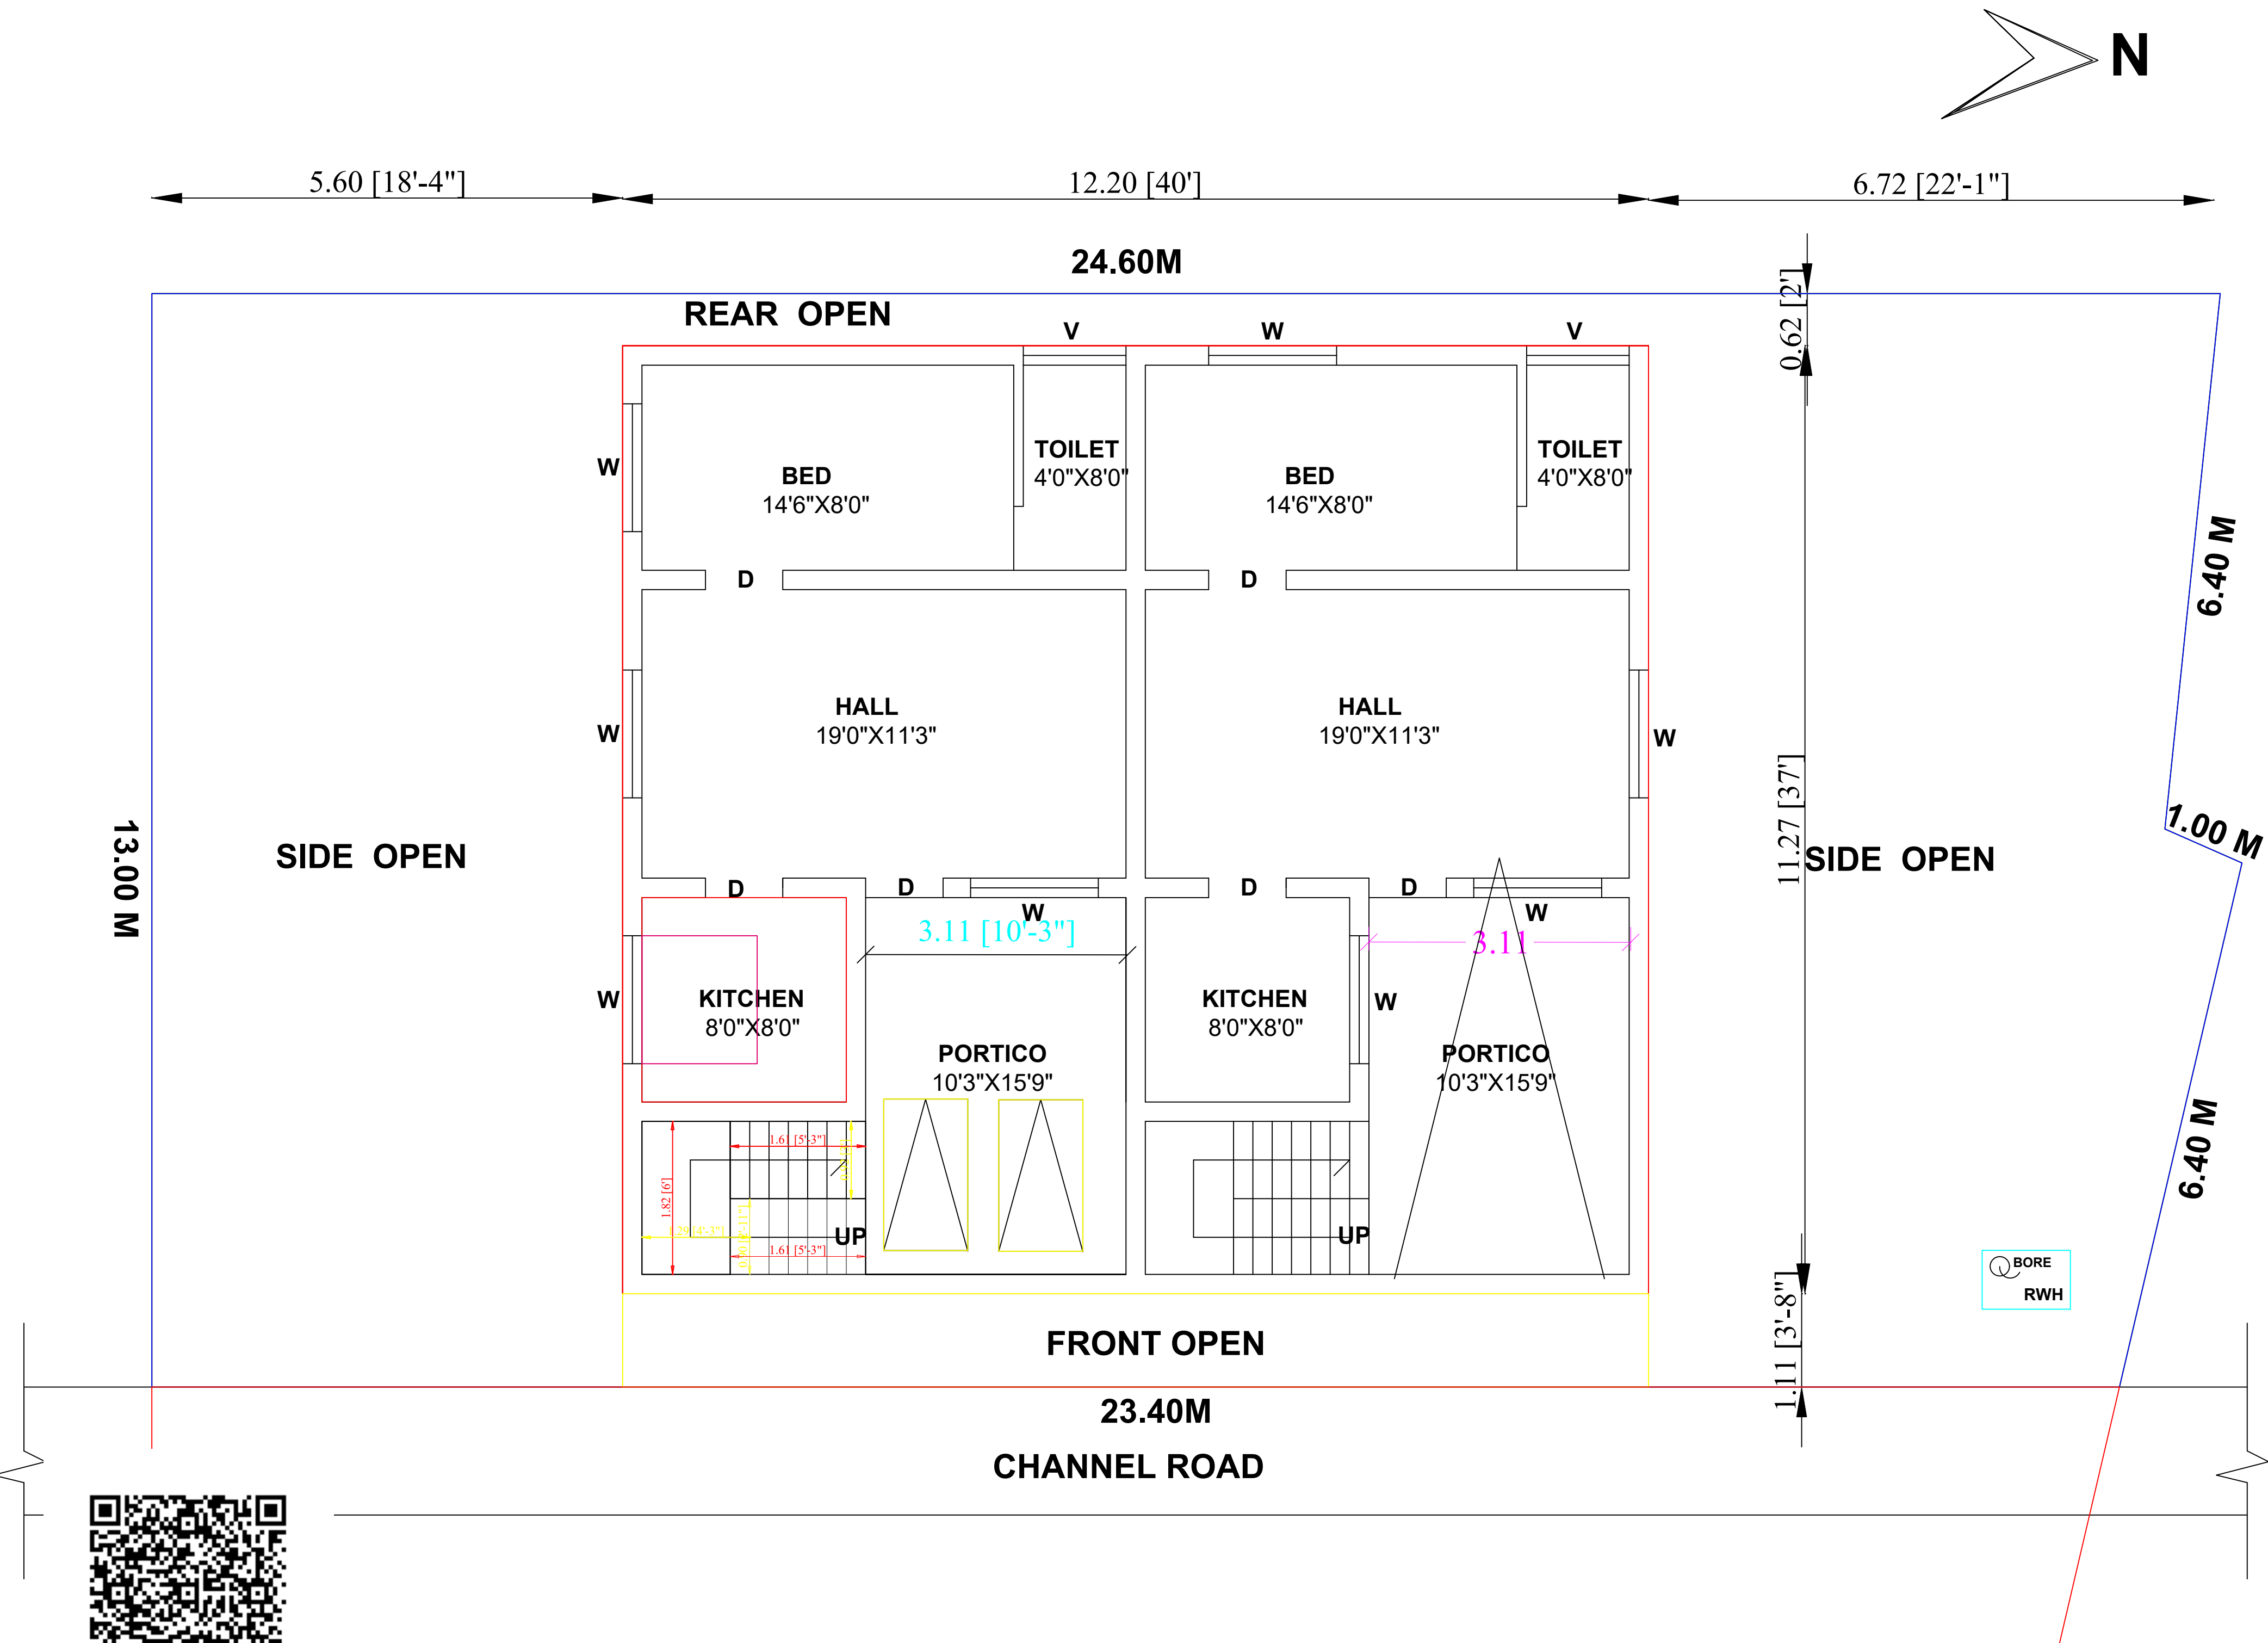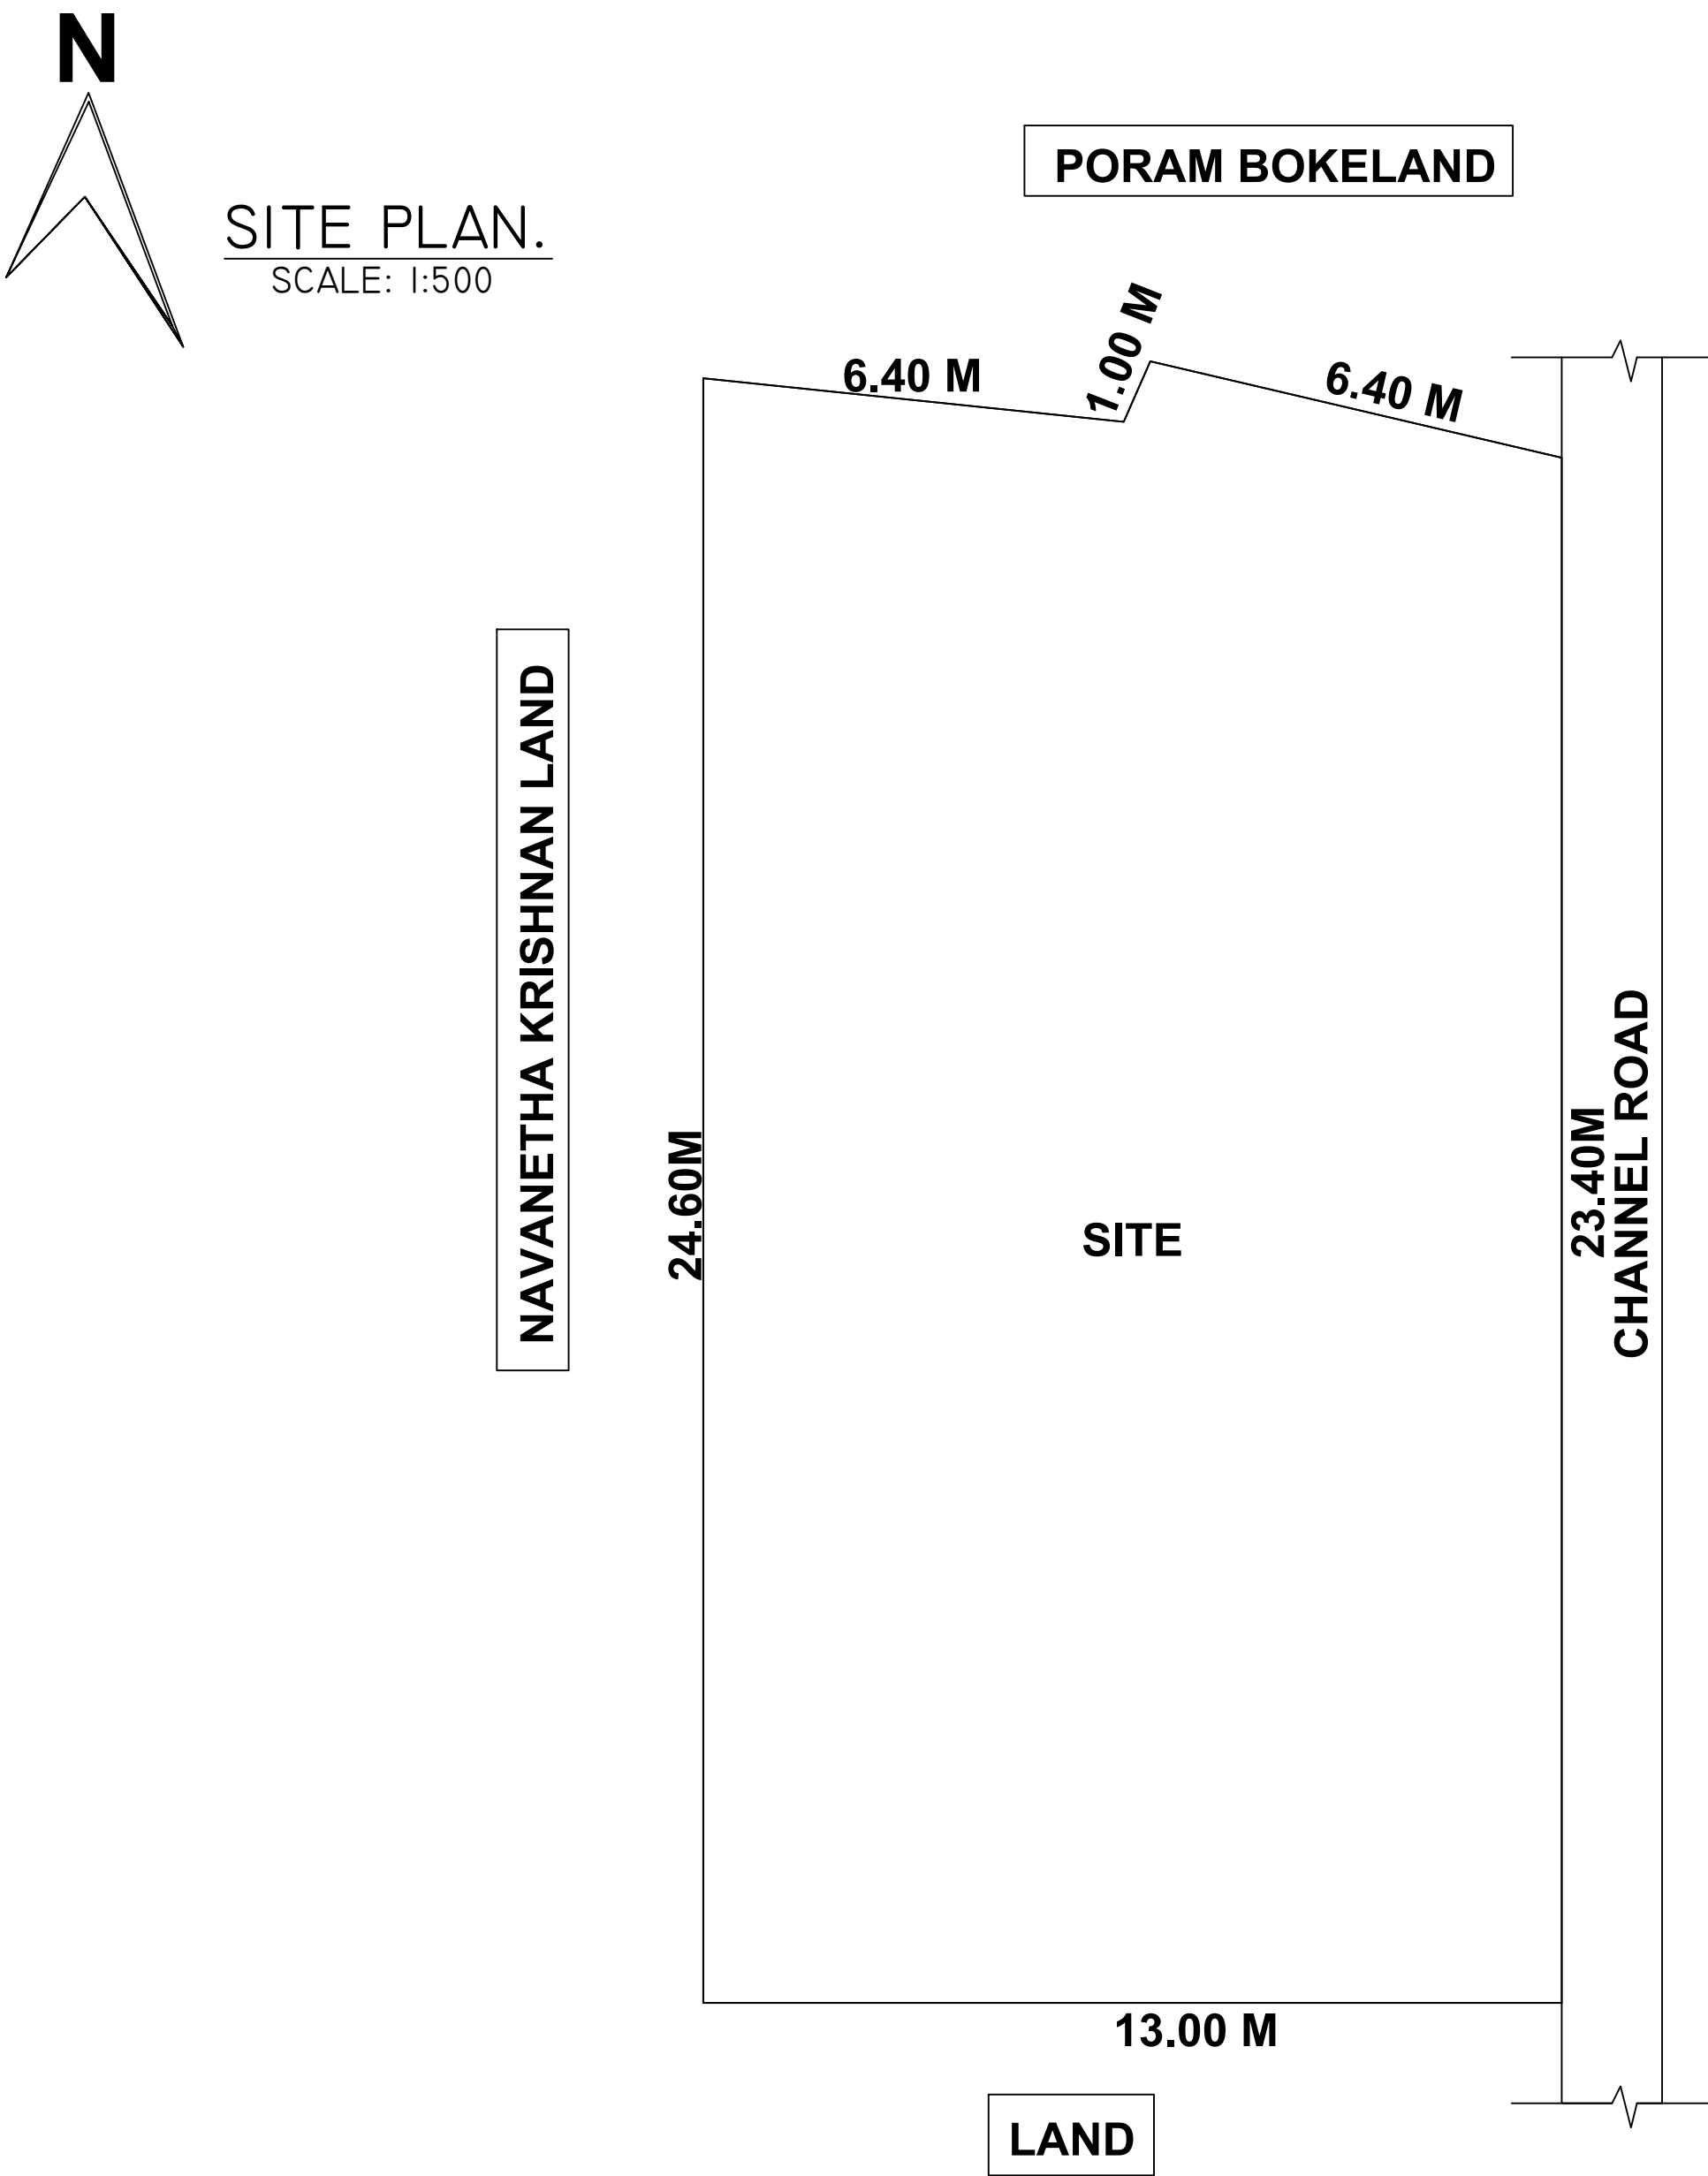

GROUND FLOOR PLAN

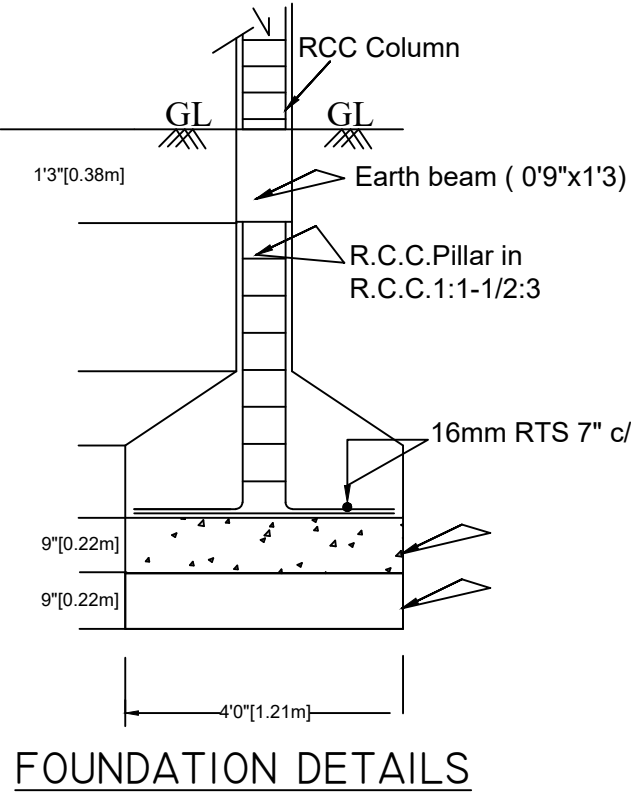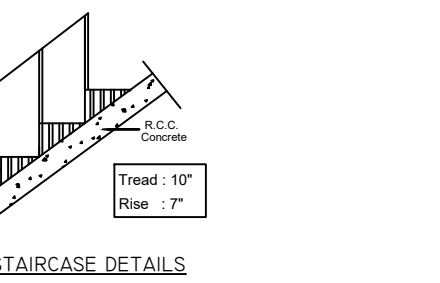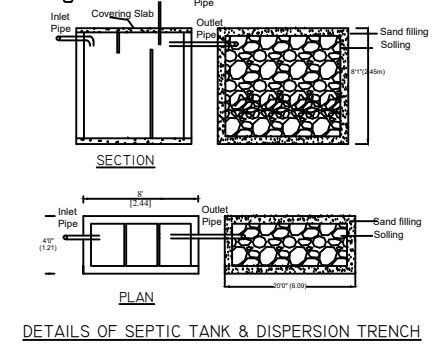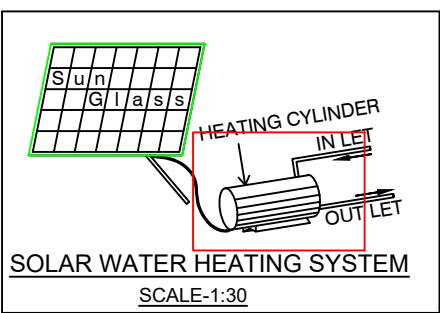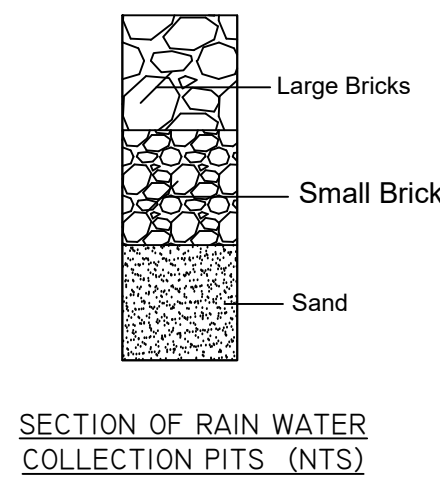

AREA DETAILS						
Description	FSI Area		NON-FSI Area		Total Area	
	SFT	SQM	SFT	SQM	SFT	SQM
SITE AREA					3387.00	314.69
GROUND FLOOR AREA	1480.00	137.49			1480.00	137.49
OPEN SPACE					1907.00	177.20
TOTAL	1480.00	137.49			1480.00	137.49

PARKING AREA:						
REQUIRED PARKING AREA	-	-----				
PARKING AREA PROVIDED	-	-----				
No of Car Parking Provided	-	1No				
No of Two wheeler Parking Provided	-	2No.				
FSI =137.49/314.69 = 0.43						

APPLICANT : Mr.R.SELVA.	SCHEDULE OF JOINERY:				
	DOOR	MD.	3'6"x7'0"	1.06x2.13m	
	DOOR	D1	3'0"x7'0"	0.91x2.13m	
	DOOR	D2	2'6"x7'0"	0.76x2.13m	
	GRILL DOOR	GD	3'6"x7'0"	1.06x2.13m	
	WINDOW	W	4'0"x4'6"	1.22x1.37m	
	WINDOW	W1	6'0"x4'6"	1.82x1.37m	
	WINDOW	KW	4'0"x3'0"	0.91x0.91m	
	VENTILATOR	V	2'0"x2'0"	0.61x0.61m	
	OFFICE USE				

ENGINEER :

Er. M. SABARI NATH
Licenced Engineer, (117/LS/2024/00013)
SRI SAI BUILDERS
48, Bharathiyar Main Road
Jawaharpuram, K. Pudur
Madurai-625 007, Cell: 73737 21731
E-mail: Srisaibuilders2015@yahoo.in