
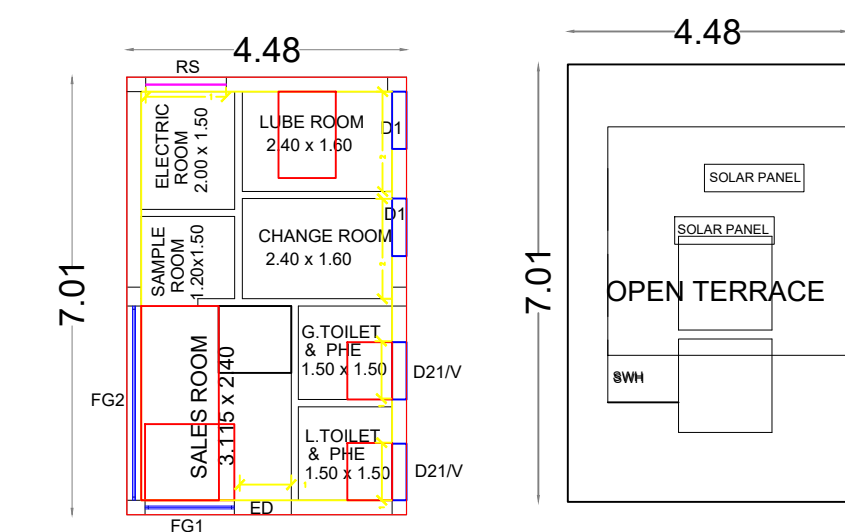




PLAN SHOWING THE PROPOSED CONSTRUCTION OF R.C.C. COMMERCIAL BUILDING IN GROUND FLOOR (OFFICE, SALES ROOM & ELECTRIC ROOM) AT OLD S.NO.451/6, NEW S.NO.218/6, PATTA.2907, OF VILLUR BIT-1 VILLAGE SURVEY, VILLUR PANCHAYAT, KALLIKUDI PANCHAYAT UNION, KALLIKUDI TALUK, MADURAI DISTRICT.

APPLICANT NAME : Mrs.S.MAHALAKSHMI W/O Mr.SENTHILKUMAR


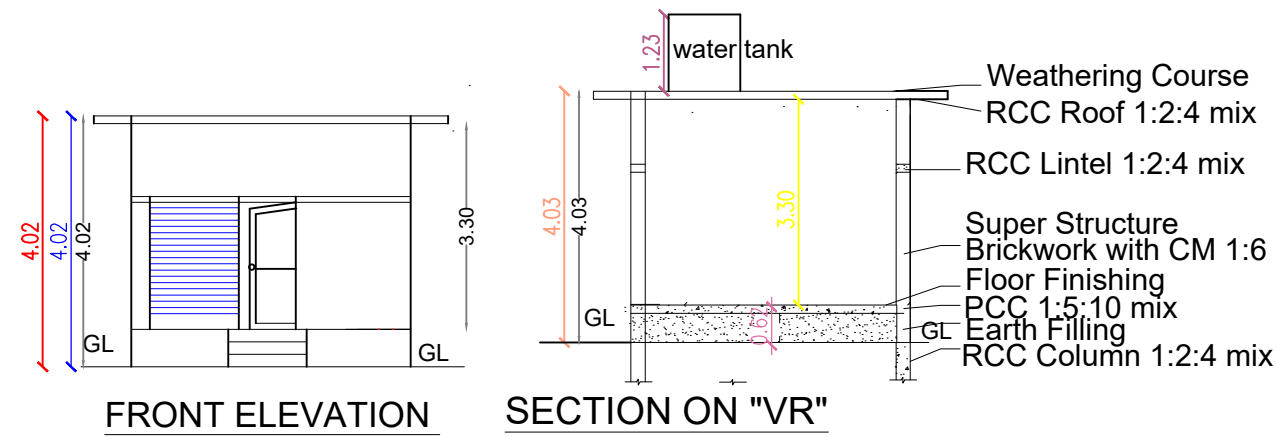


G.F. PLAN (COMMERCIAL)


TERRACE FLOOR PLAN

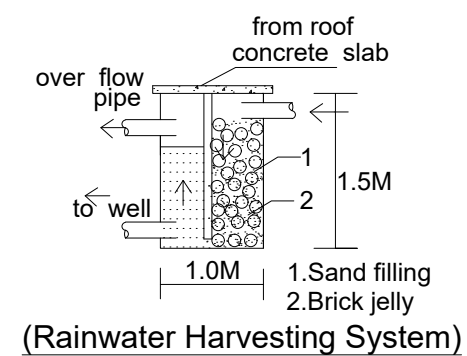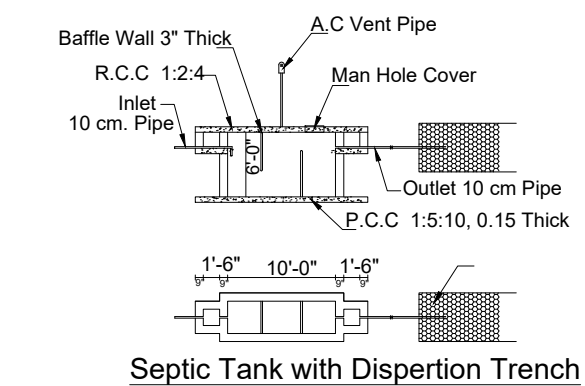



(Rainwater Harvesting System)

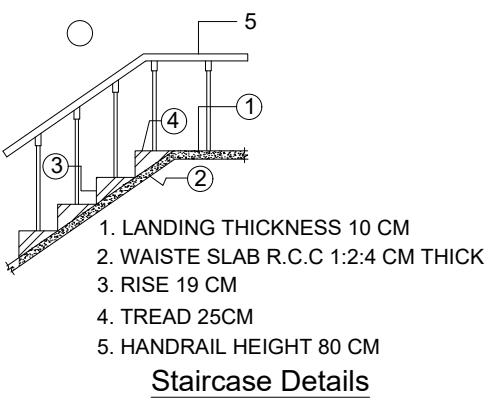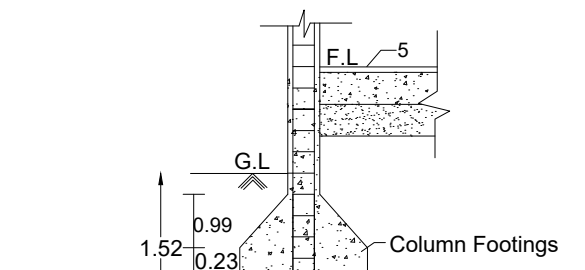

Staircase Details

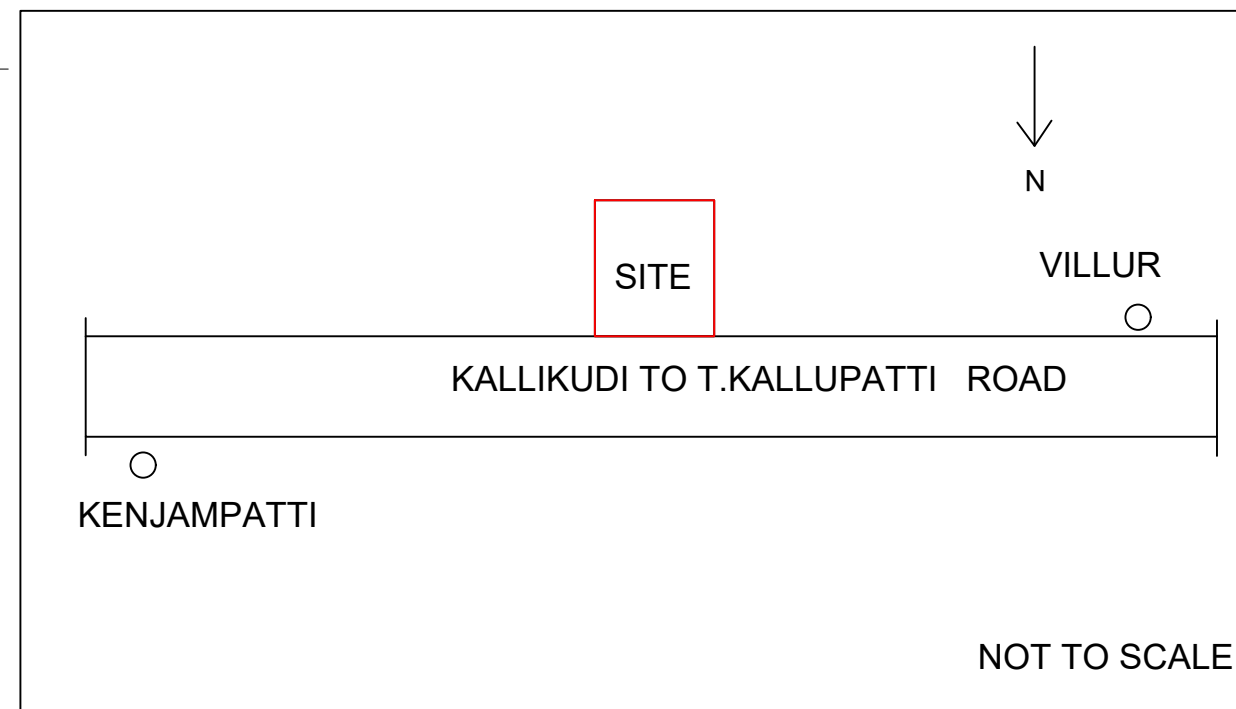

SITE PLAN (SCALE1:2)

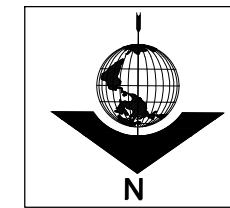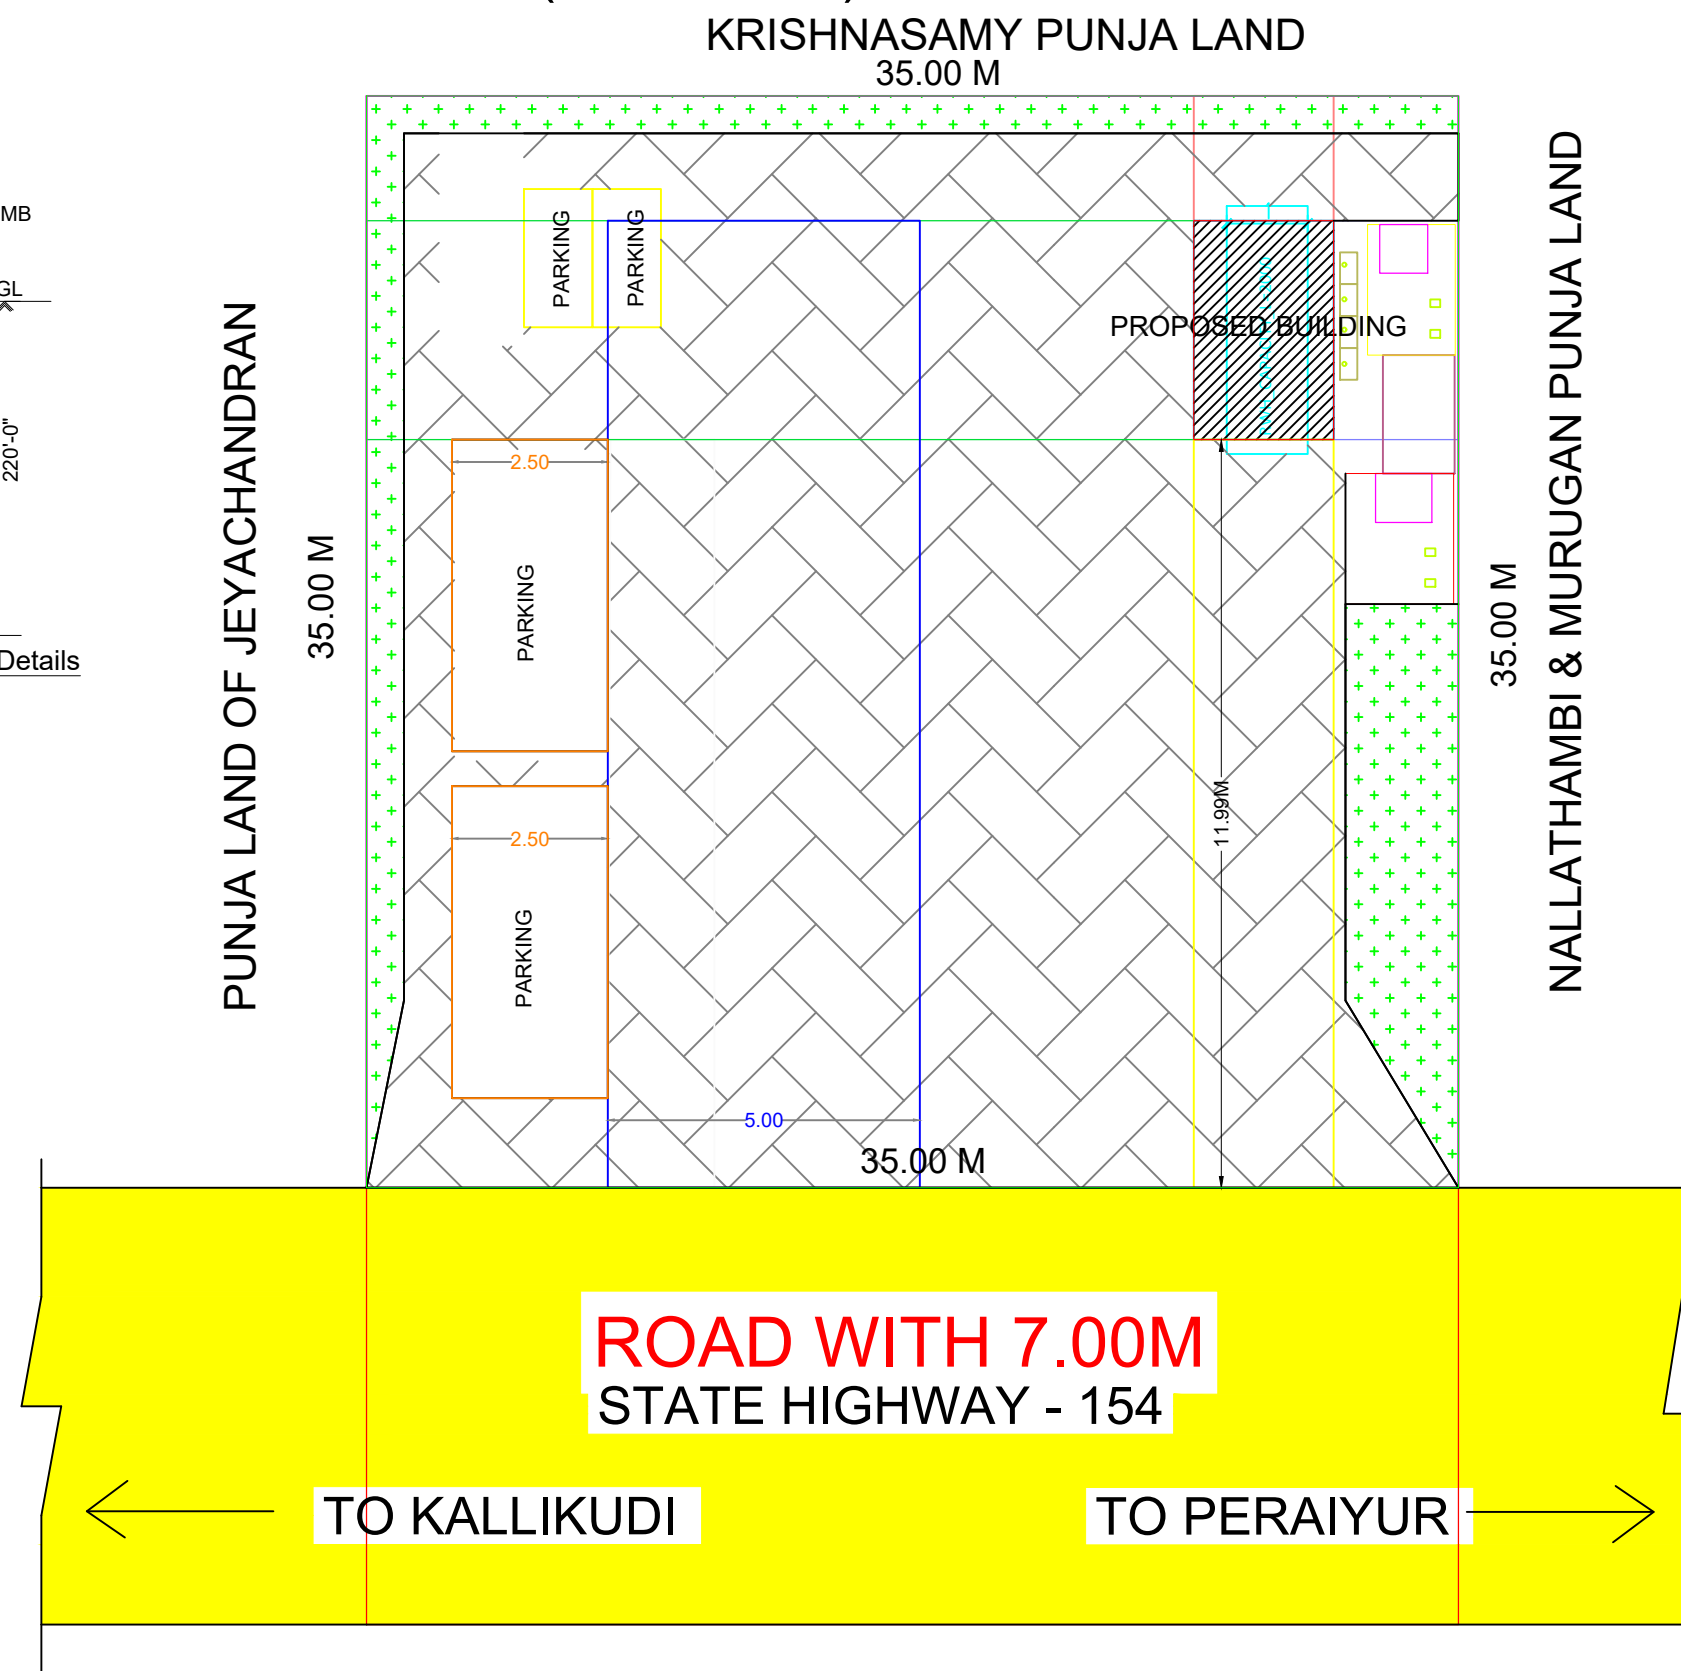

COMPASS FOR SITE PLAN

AREA DETAILS	SQ.M.	SQ.FT.
AS PER DOCUMENT AREA	3300.00	35520.90
PATTA/FMB AREA	3300.00	35520.90
AS PER SITE	1225.00	13185.79

ALL DIMENSIONS ARE IN METRES

AREA STATEMENT				
S.No	AREA DETAILS	FSI SQ MT (A)	NON-FSI SQ MT (B)	TOTAL AREA SQ MT I = (A+B)
01	STILT FLOOR	---	---	---
02	GROUND FLOOR	31.40	---	31.40 Sqm (or) 337.99 sqft
03	FIRST FLOOR	---	---	---
04	SECOND FLOOR	---	---	---
05	HEAD ROOM	---	---	---
06	LIFT AREA	---	---	---
	TOTAL	31.40	---	31.40 Sqm (or) 337.99 sqft

FLOOR SPACE INDEX (FSI) = $\frac{31.40}{1225.00} = 0.025$

PLOT COVERAGE (PC) = $\frac{31.40}{1225.00} = 3\%$

JOINERY DETAILS			
MD	Main Door	1.22 x 2.10	
RS	Door	2.25 x 2.10	ROAD
D1	Door	0.75 x 2.10	BOUNDRY
O	Door open	0.91 x 2.10	
W	Window	1.22 x 1.22	PROPOSED BUILDING
W0	Window	1.83 x 1.22	
W1	Window	0.91 x 1.22	DRIVE WAY
V	Ventilator	0.91 x 0.60	

PARKING STATEMENT			
NO. OF FLOOR	DESCRIPTION	TOTAL NO OF PARKING	
		REQUIRED	PROVIDED
G	CAR	02 No	02 No
	TWO WHEELER	02 No	02 No

R. Vinodh Kumar
Er. R.VINODHKUMAR, D.C.E.,
REGISTERED ENGINEER GR-III
THIRUMANGALAM MUNICIPALITY
REG.NO:117/L.S/2024/00011
NO:1/127,1/144,NORTH STREET,
K.SENNAMPATTI THIRUMANGALAM,
KALLIKUDI, MADURAI - 625 701
CELL: 97882 71119

REGISTERED ENGINEER

OFFICE USE

APPLICANT

S. Mahalakshmi

