




PLAN SHOWING THE PROPOSED CONSTRUCTION OF A RESIDENTIAL BUILDING GROUND, FIRST FLOOR & SECOND&THIRD FLOOR AT SURVEY NO:92/4,PLOT NO:92,PATTA NO:5394 ,AT K.PULIYANGKULAM VILLAGE PANCHAYAT, THIRUMANGALAM UNION,MADURAI DISTRICT.

APPLICANT NAME. M. PARIMALA

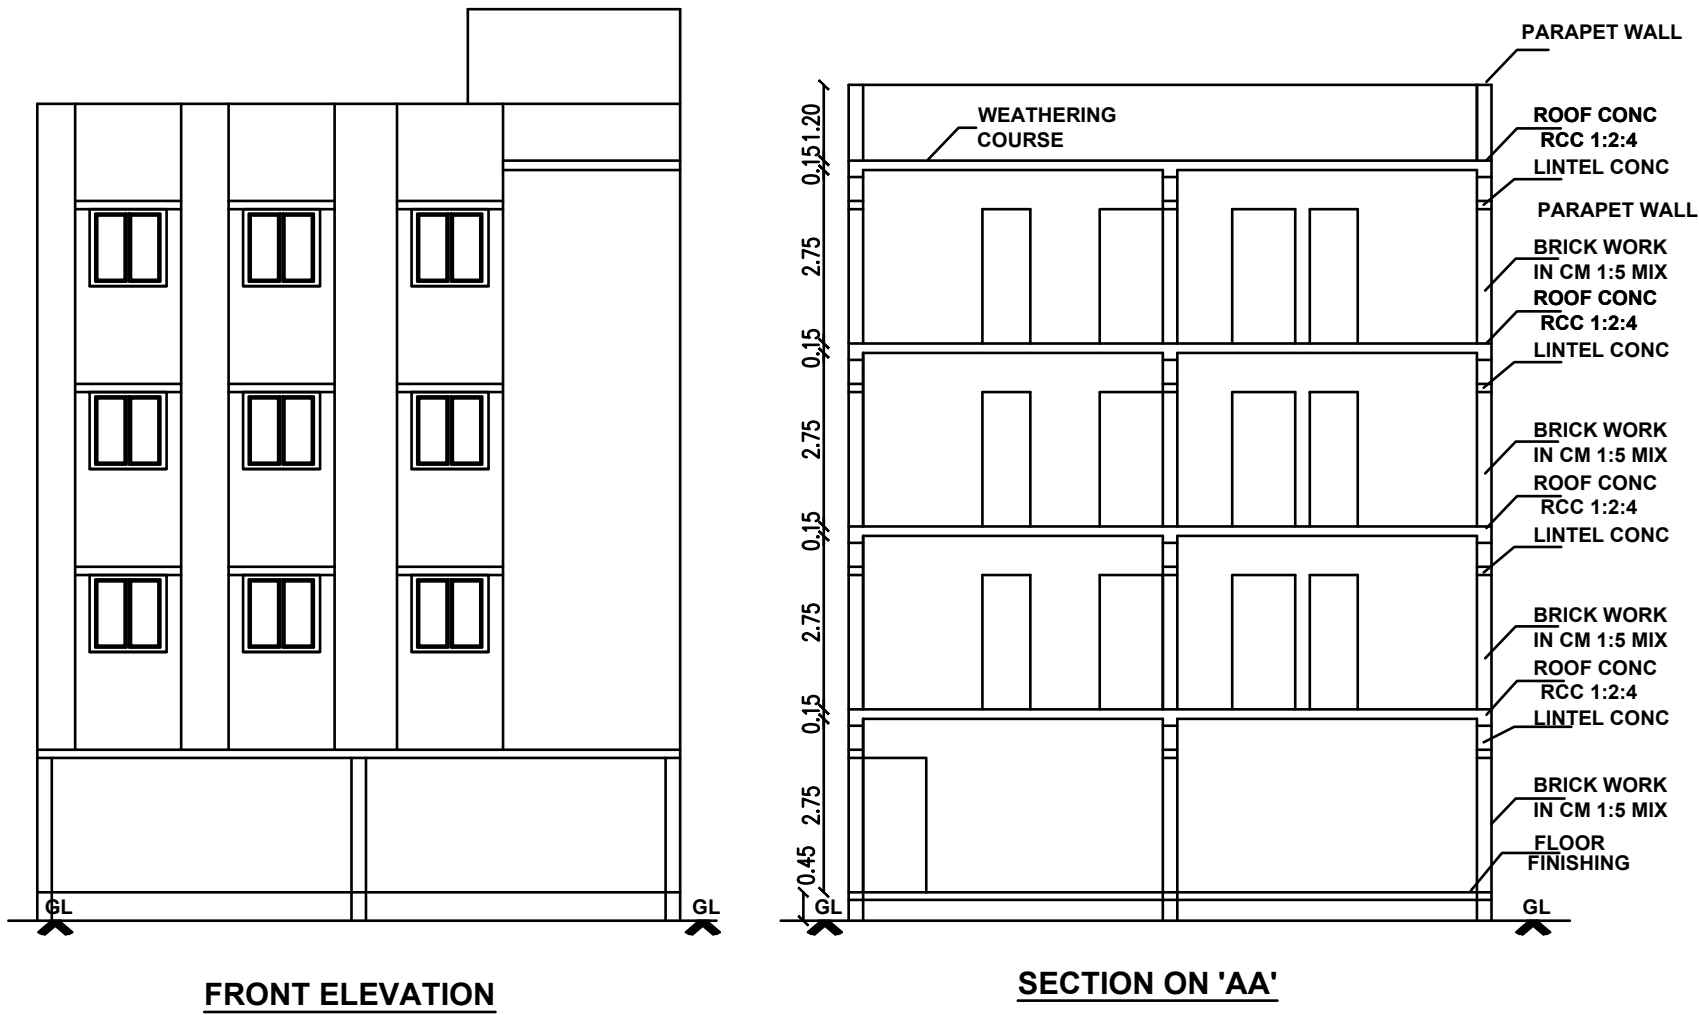

PLOT NO: 93

PLOT NO: 101

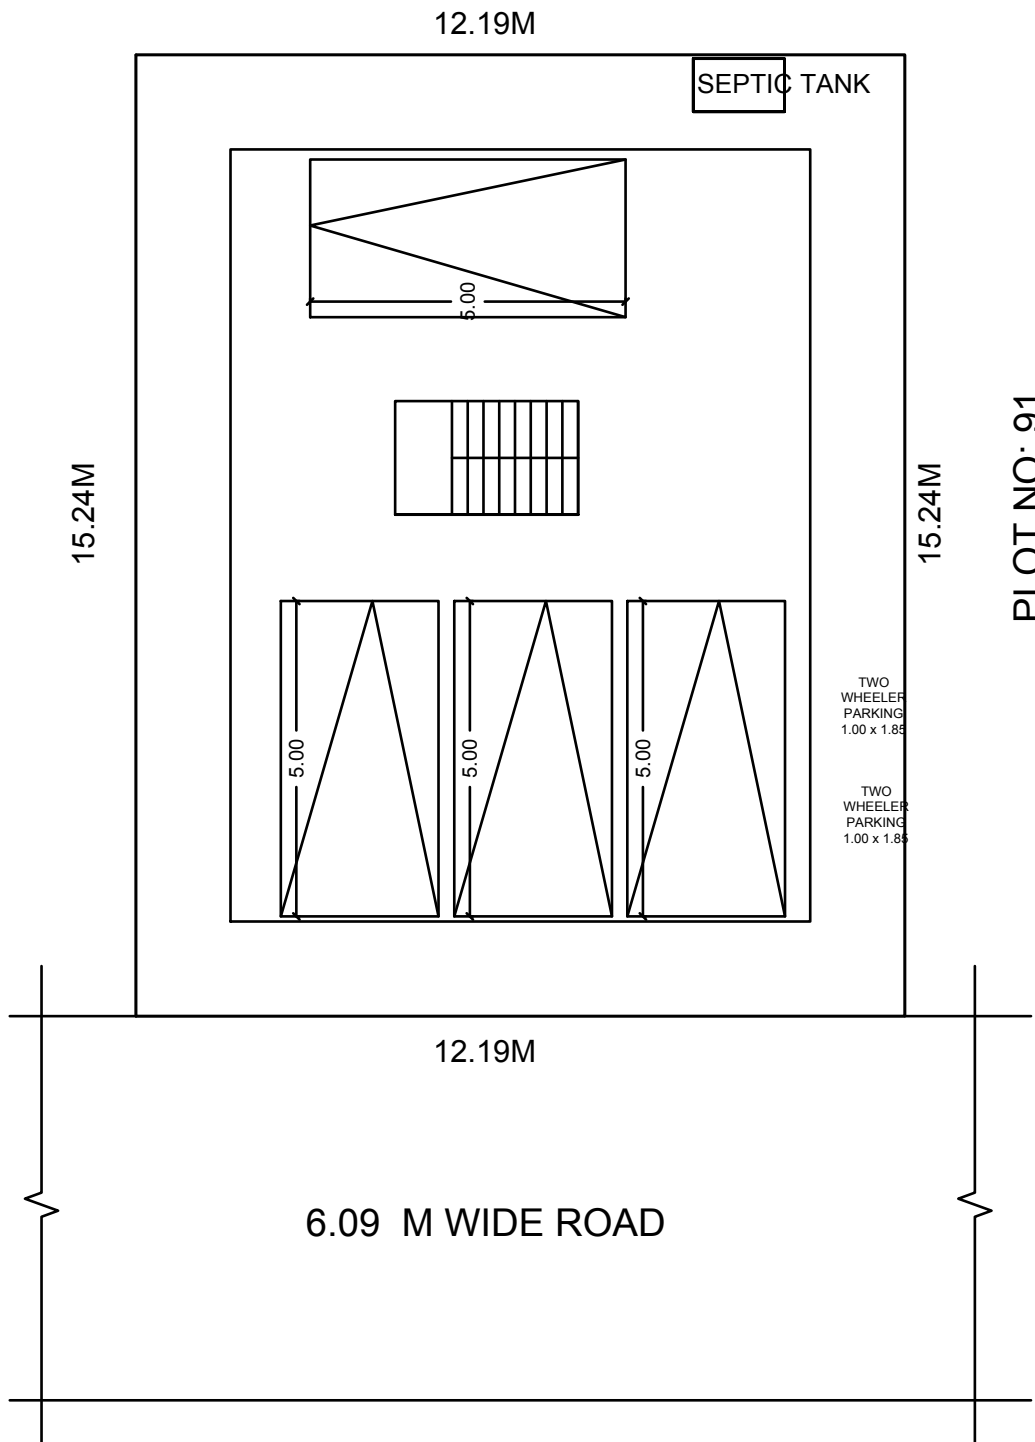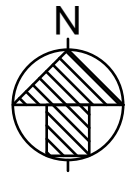

COMPASS FOR SITE PLAN

AREA DETAILS	SQ.M.	SQ.FT.
AS PER DOCUMENT AREA	185.87	2000.00
TSLR/FMB AREA	185.87	2000.00
AS PER SITE	185.78	1998.00

ALL DIMENSIONS ARE IN METRES

AREA STATEMENT				
S.No	AREA DETAILS	FSI SQ MT (A)	SQ FT (A)	NON-FSI SQ MT (B)
01	STILT FLOOR		1210.00	112.49
02	FIRST FLOOR	129.82	1396.00	---
03	SECOND FLOOR	129.82	1396.00	---
04	THIRD FLOOR	78.13	840.00	---
05	HEAD ROOM	---	---	---
06	LIFT AREA	---	---	---
	TOTAL	337.77	4842.00	---

FLOOR SPACE INDEX (FSI) = $\frac{337.77}{185.87} = 1.81$
PLOT COVERAGE (PC) = 69 %

JOINERY DETAILS			ROAD BOUNDARY PROPOSED BUILDING DRIVE WAY
MD	Main Door	1.00 x 2.10	
D	Door	0.90 x 2.10	
D1	Door	0.75 x 2.10	
O	Door open	0.91 x 2.10	
W	Window	1.22 x 1.22	
W0	Window	1.83 x 1.22	
W1	Window	0.91 x 1.22	
V	Ventilator	0.91 x 0.60	

PARKING STATEMENT

NO. OF FLOOR	DESCRIPTION	TOTAL NO OF PARKING	
		REQUIRED	PROVIDED
G + 1	CAR	01 No	01 No
	TWO WHEELER	01 No	01 No

APPLICANT

REGISTERED ENGINEER

OFFICE USE

