


SCALE 1:100
















R.S.NO:172/1A1

15.20

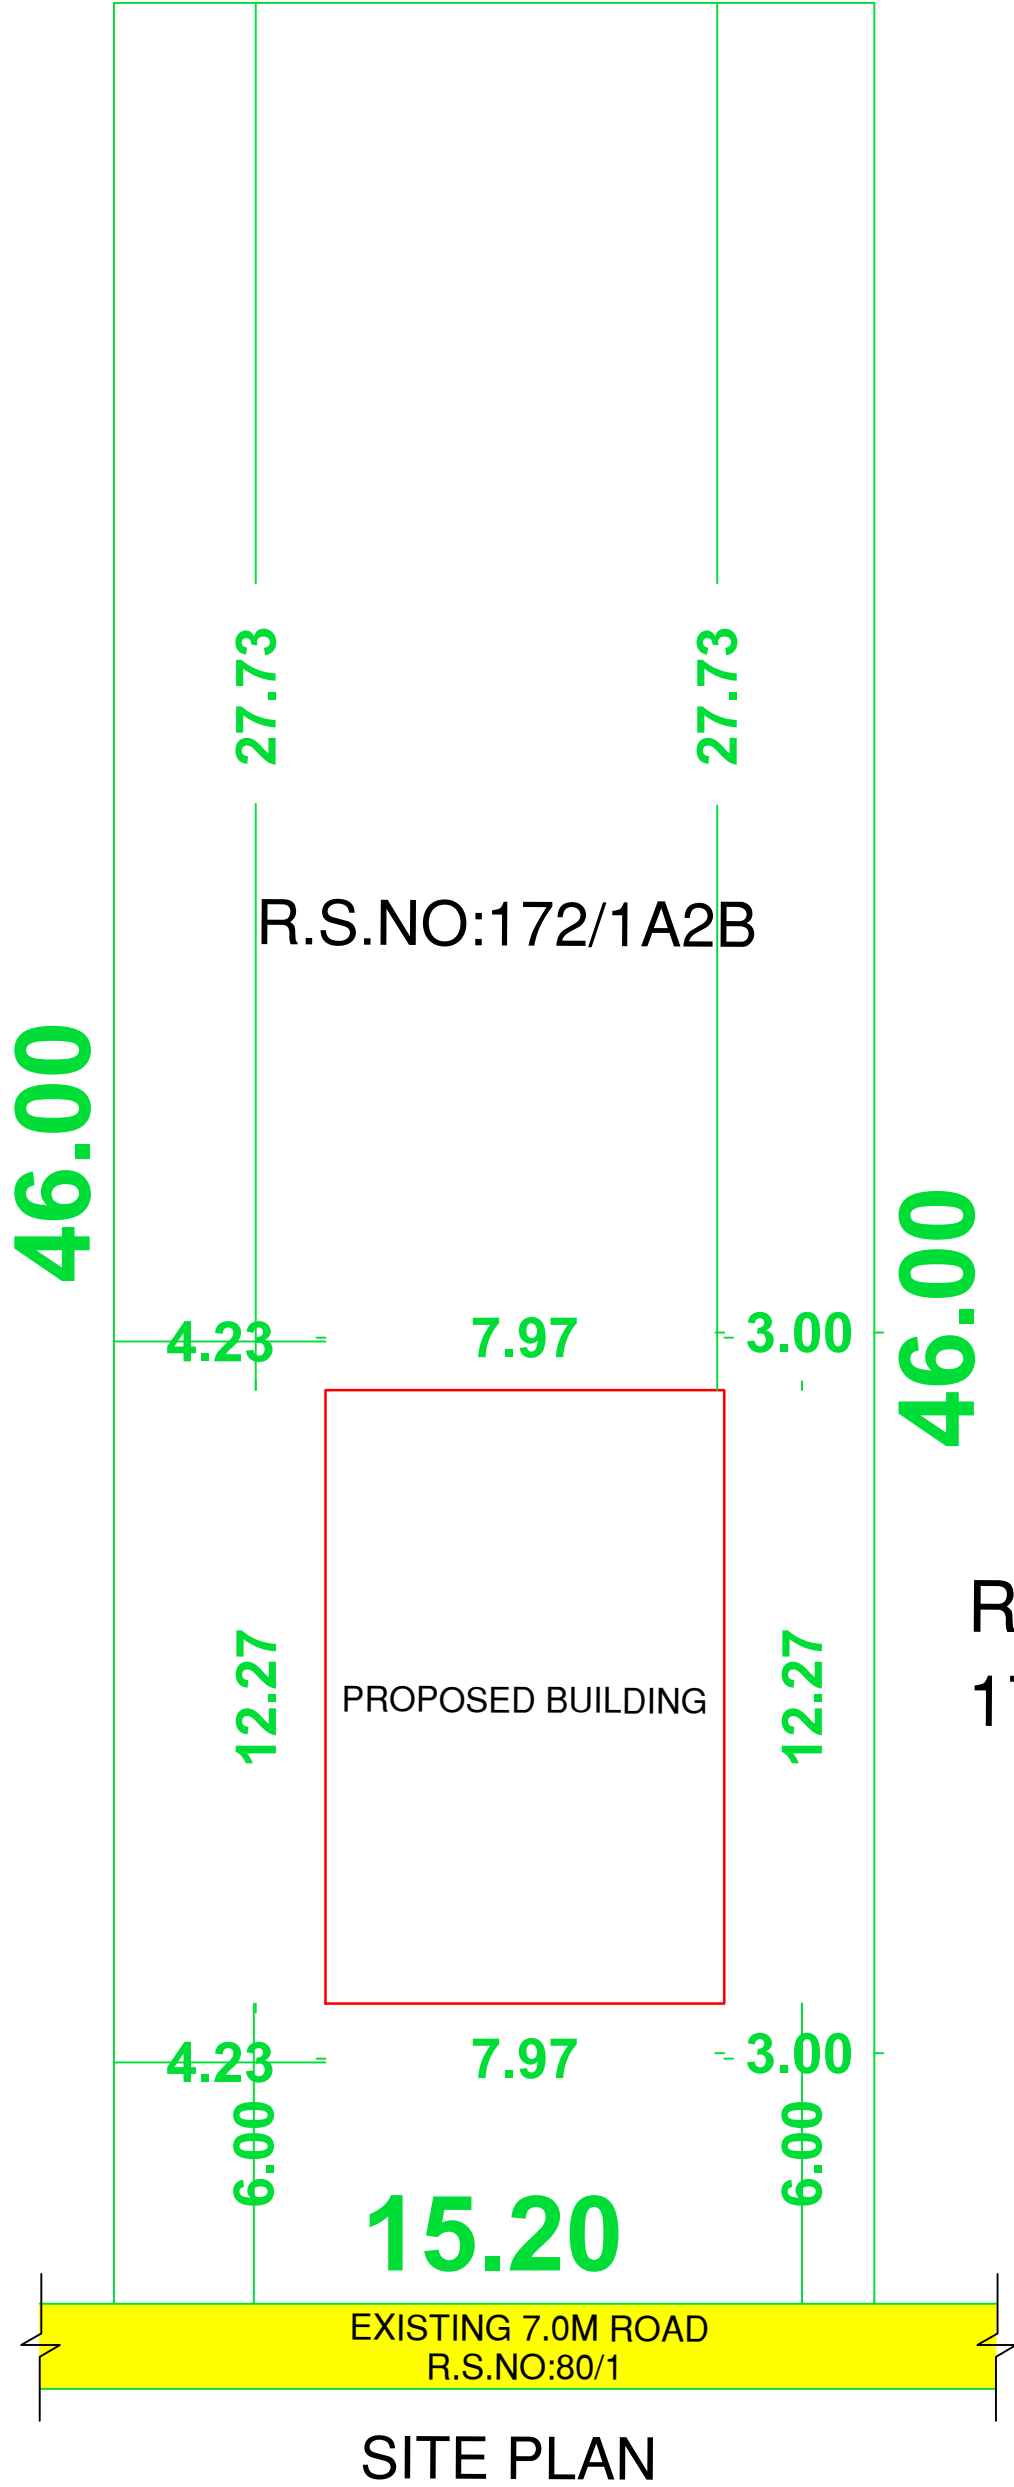


R.S.NO:172/1A2B

R.S.NO:
172/2A

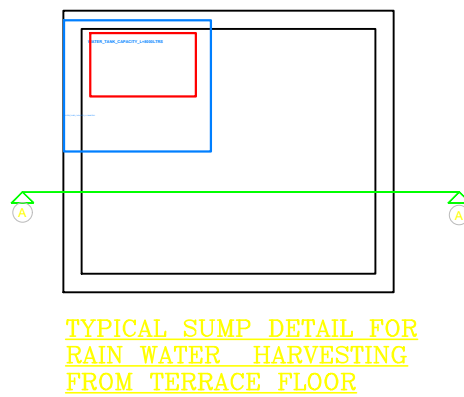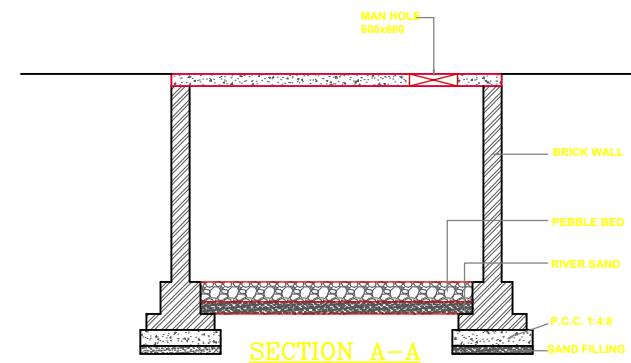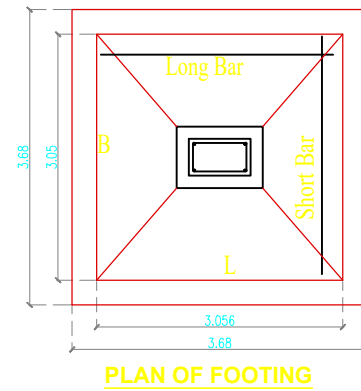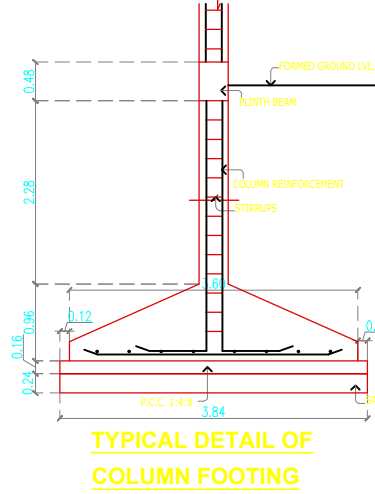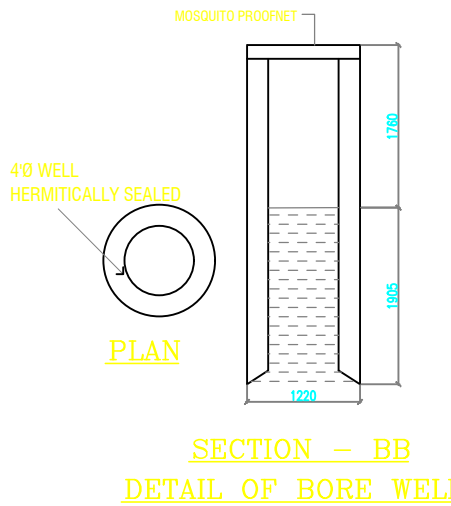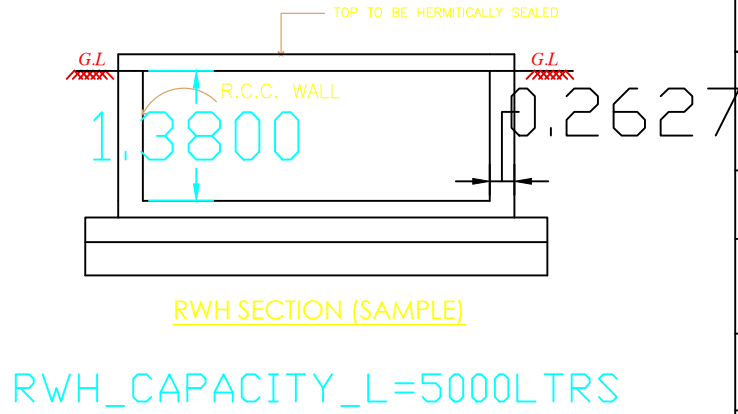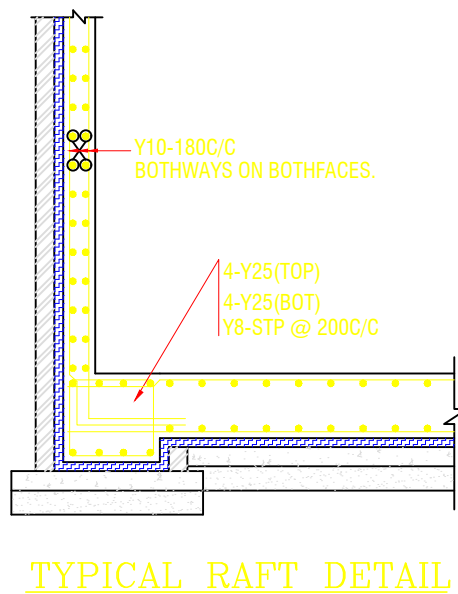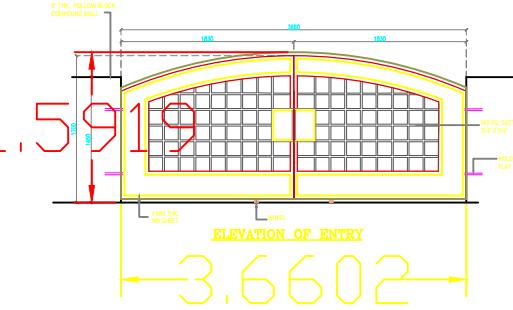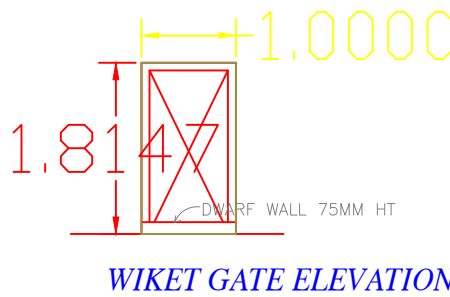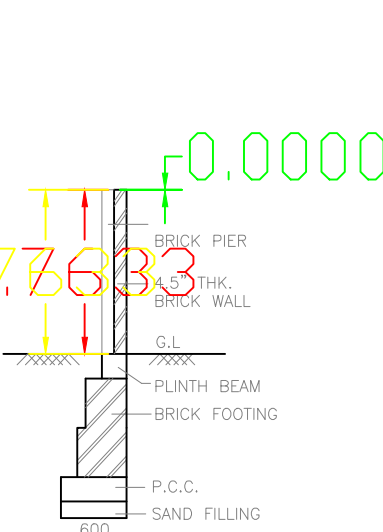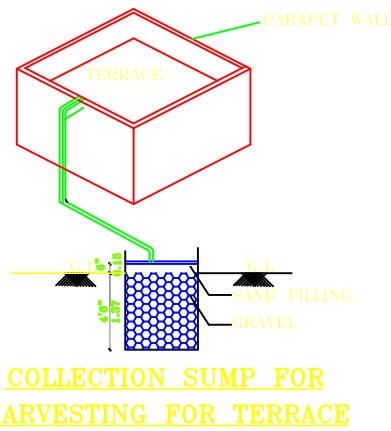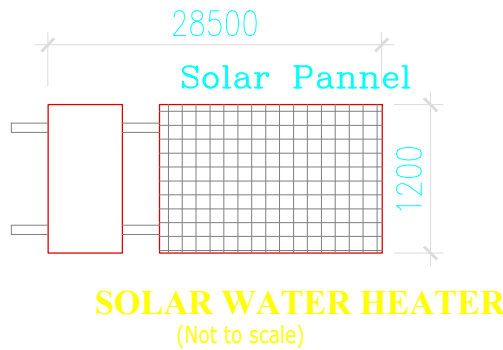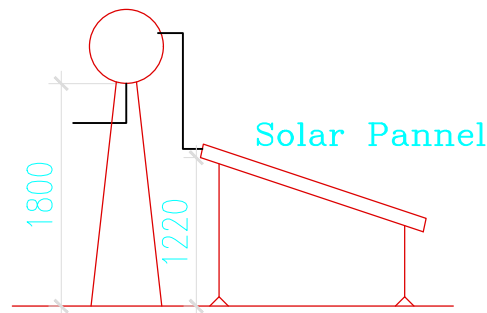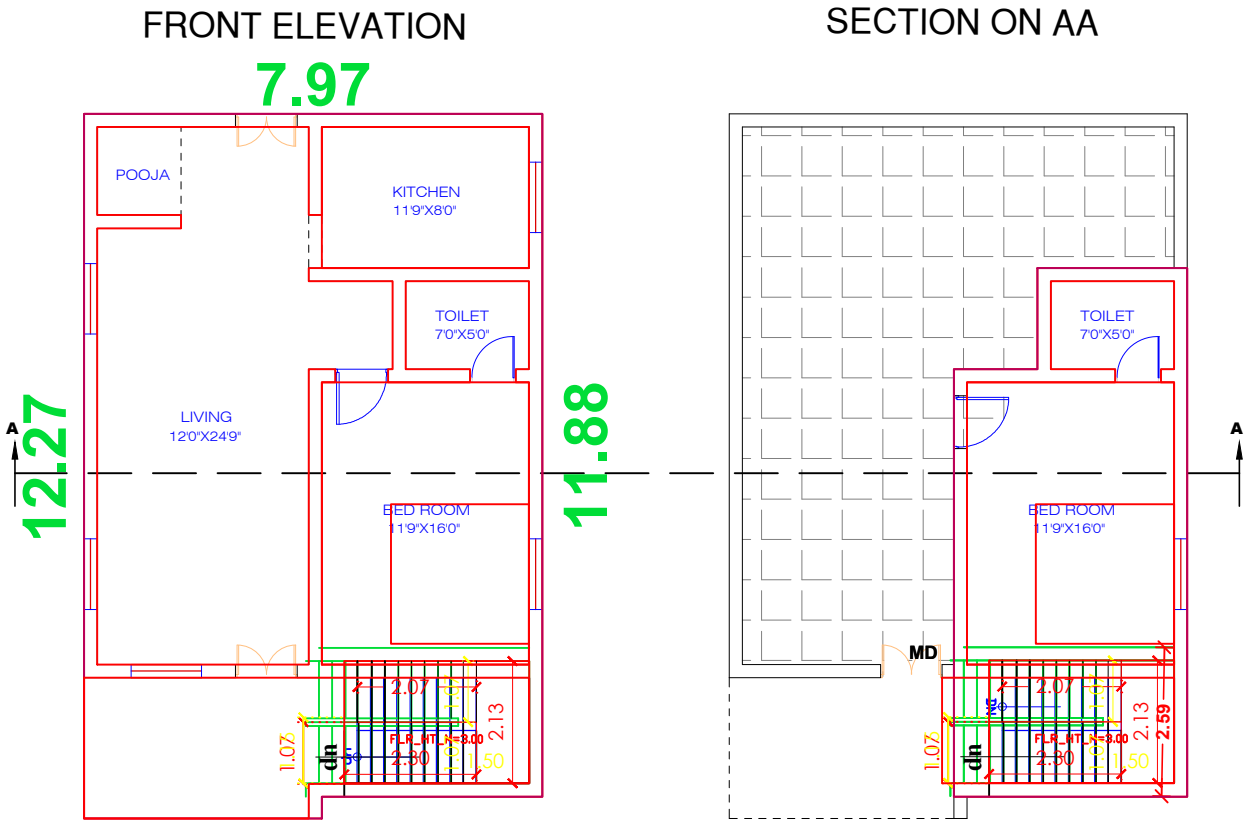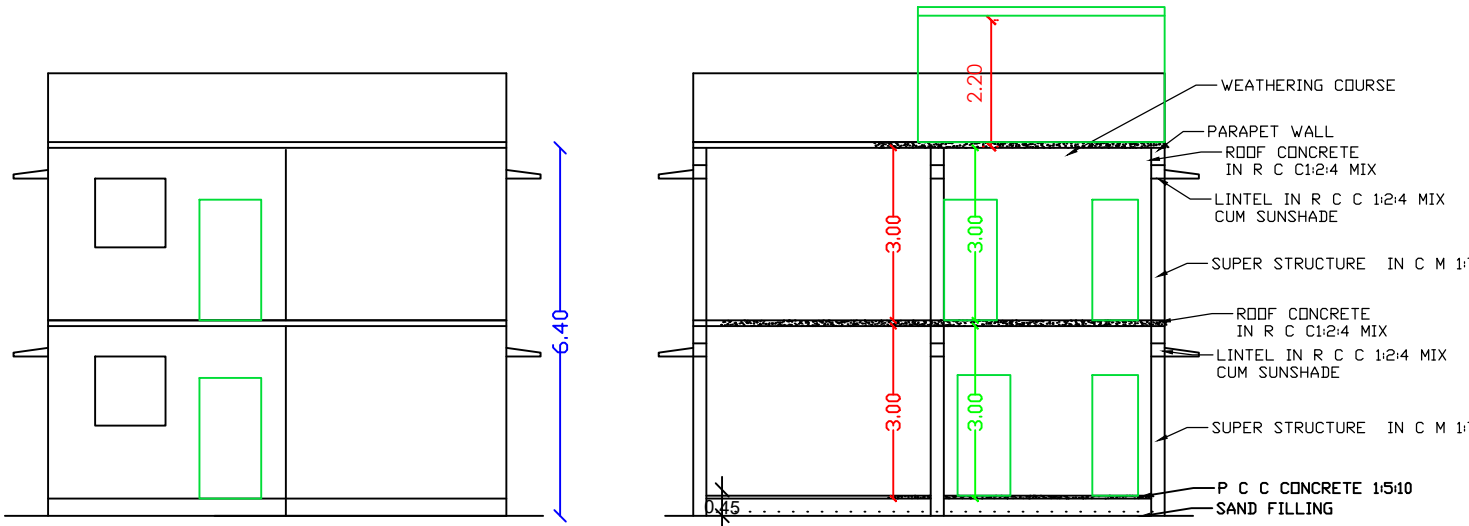

SHEET:1/1

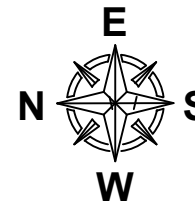

PLAN SHOWING THE PROPOSED
CONSTRUCTION OF R.C.C GROUND FLOOR
AND FIRST FLOOR BUILDING IN R S
NO:172/1A2B AT THERKKUPDIGAINALLUR
VILLAGE,NAGAPATTINAM TALUK
&DISTRICT.

APPLICANT NAME:GUNASINGAM,G

DESCRIPTION	F.S.I AREA SQ.M	NON F.S.I AREA SQ.M	TOTAL AREA
TOTAL SITE AREA as per patta	700.00 sq.m		
GROUND FLOOR AREA	96.34		96.34
FIRST FLOOR AREA	34.81		34.81
TOTAL AREA	131.15		131.15

DESCRIPTION	CALCULATION	PROPOSED
PLOT COVERAGE	$\frac{96.34}{700} \times 100$	13.76%
FLOOR SPACE INDEX (FSI)	$\frac{131.15}{700}$	0.19
PARKING AREA	TWO WHEELER :1	1 NOS

SCHEDULE OF JOINERY

D	- DOOR	- 1.05 X 2.10M	W	- WINDOW	- 1.80 X 1.20M
D1	- DOOR	- 0.76 X 2.10M	V	- VENTILATOR	- 0.91 X 0.61M

COLOUR INDEX

SITE BOUNDARY	PROPOSED BUILDING
EXISTING ROAD	PROPOSED DRIVE WAY

APPLICANT

NAME OF OWNER:

REGISTERED DEVELOPER

REGISTERED STRUCTURAL ENGINEER

REGISTERED ARCHITECT

BP/DD-DTCP(NGT) NO:

ALL DIMENSIONS ARE IN METER