
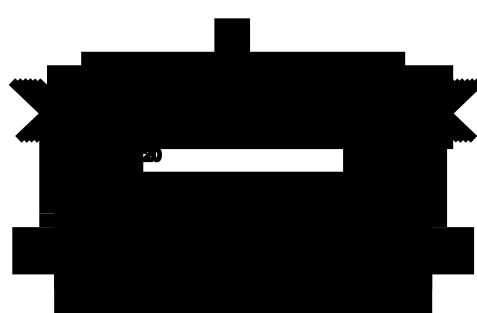
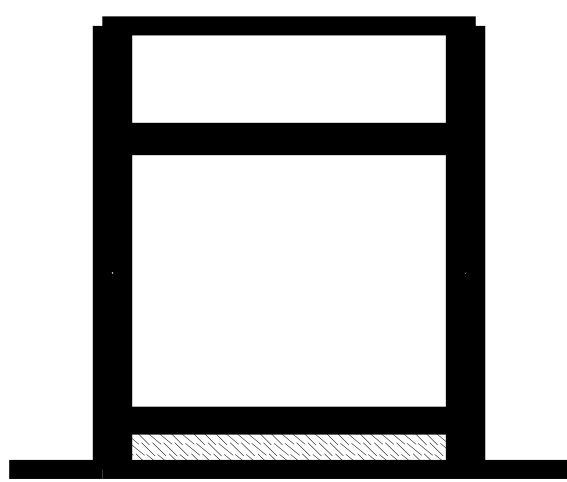




PLAN SHOWING THE PROPOSED CONSTRUCTION OF SHOP BUILDING, OF GROUND FLOOR ,IN R S NO:300A/15 ,AT VADAKU VEETHI MAIN ROAD
THIRUKUVALAI VILLAGE PANCHAYAT , THIRUKUVALAI TALUK, NAGAPATTINAM DISTRICT

ALL DIMENSIONS ARE IN METERS SCALE 1:100

Confirmed that provisions shall be made to "RAIN WATER HARVESTING" arrangements system

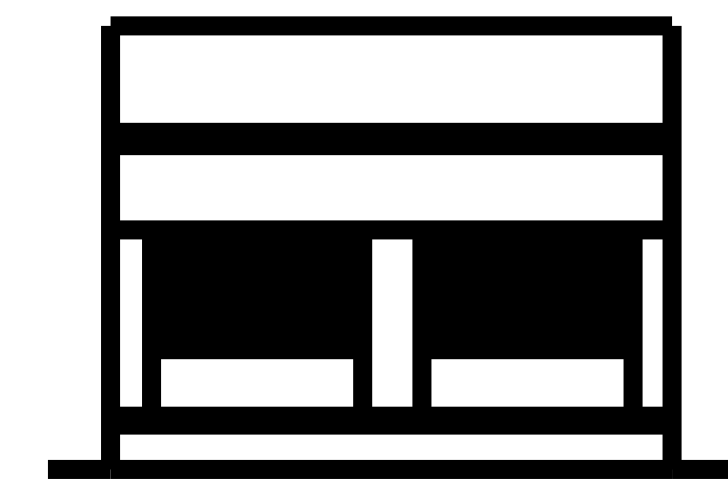

SOLAR WATER
HEATER

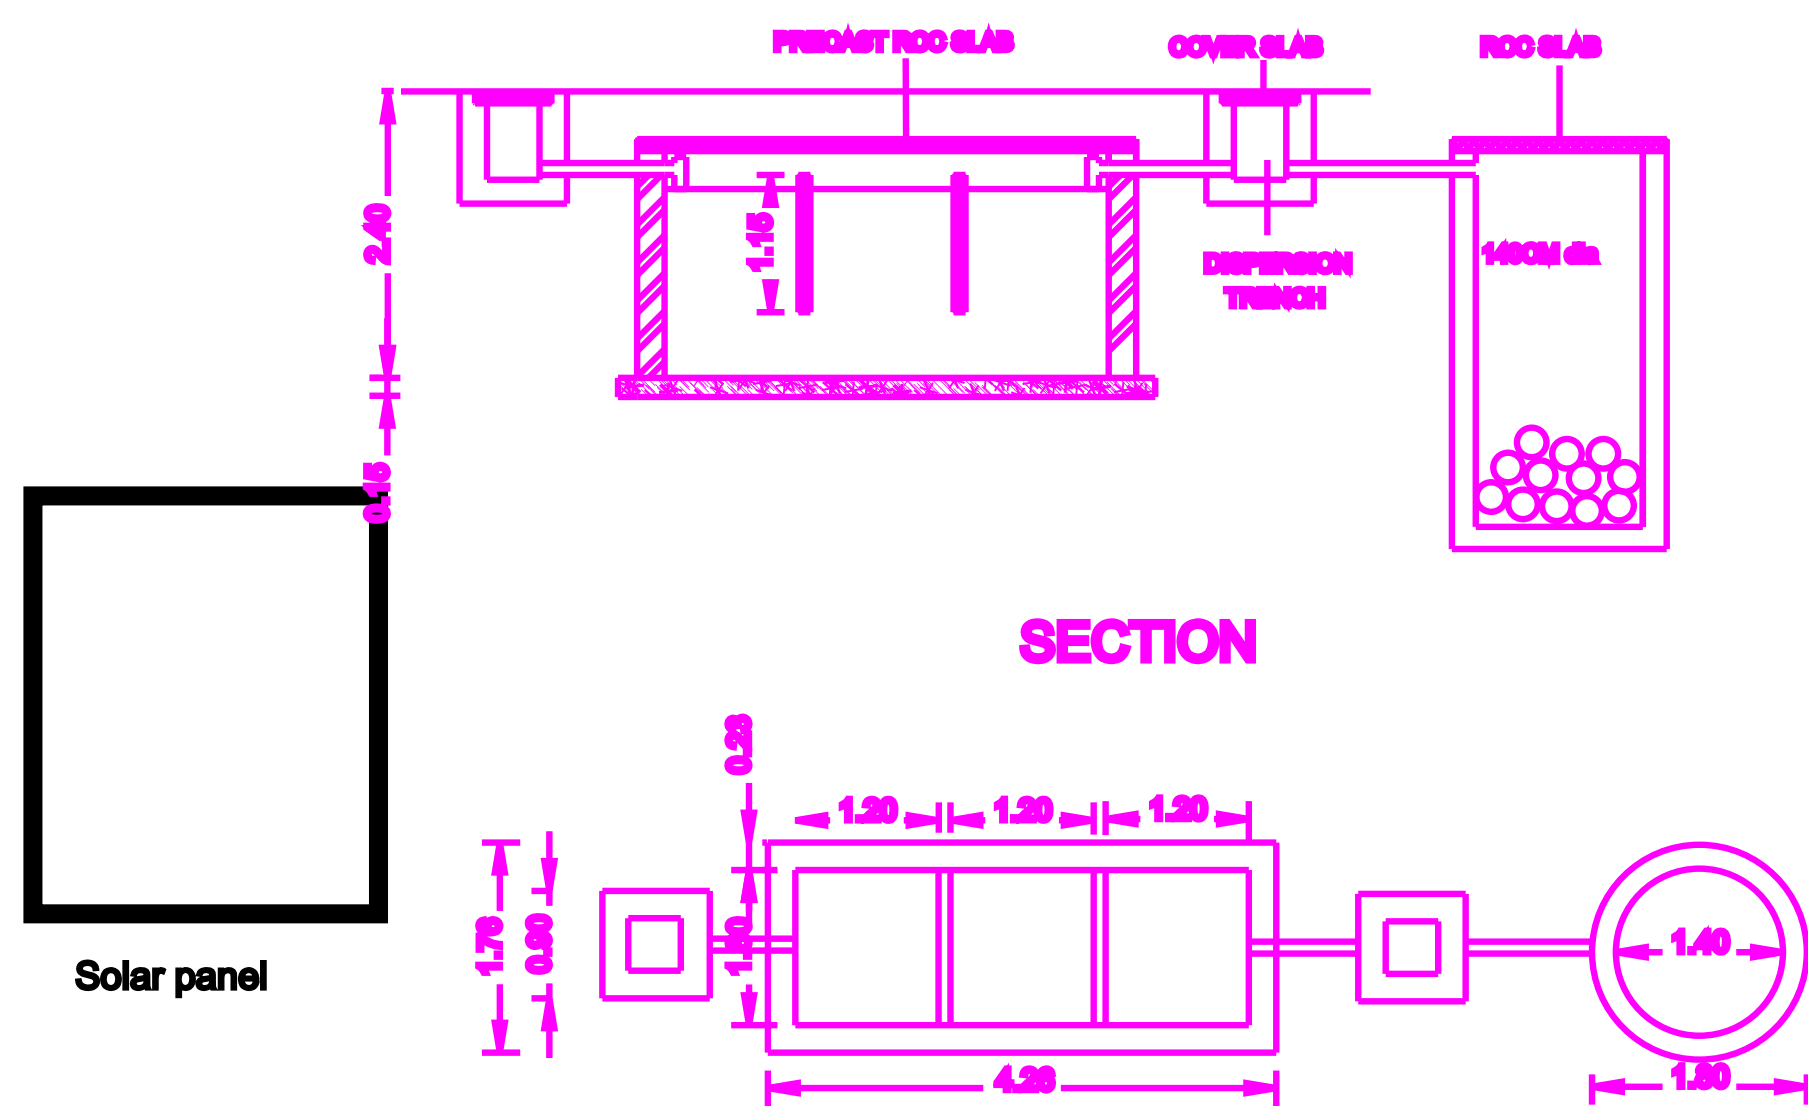
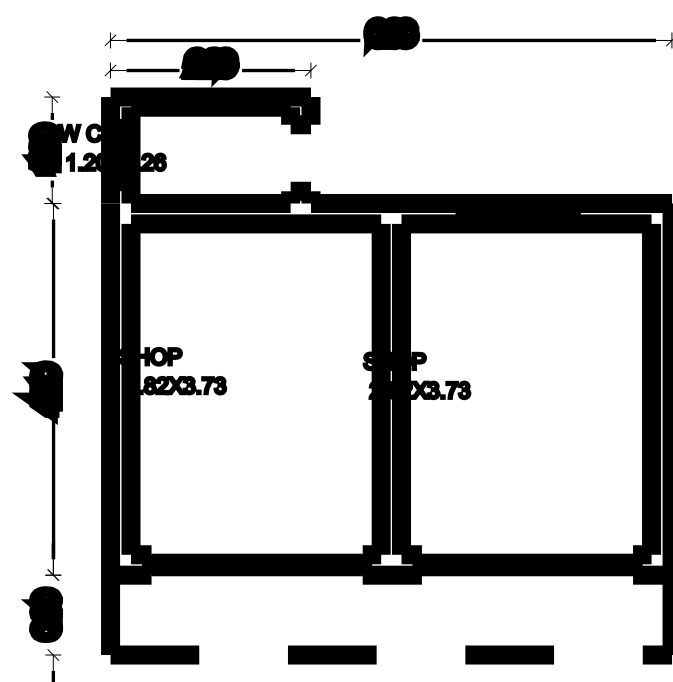


SECTION

PLAN

SEPTIC TANK

SOAK PIT

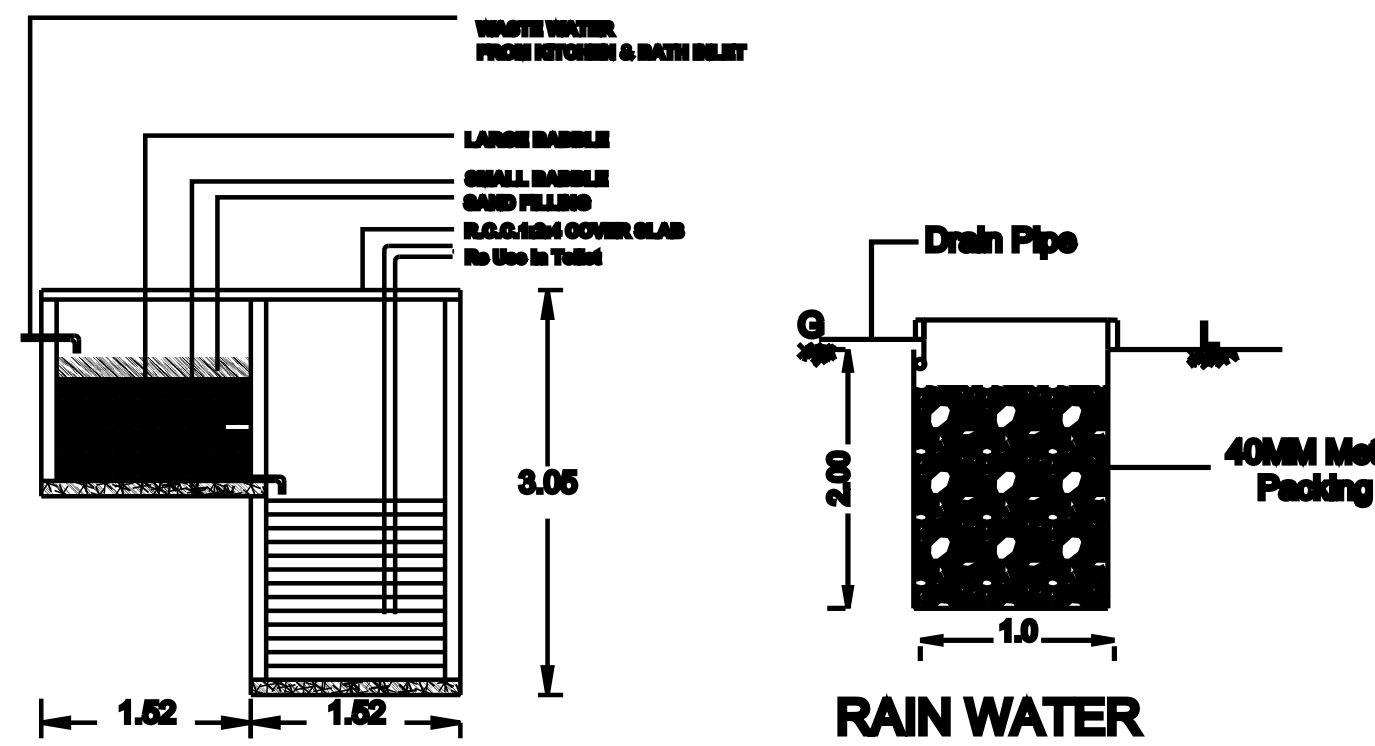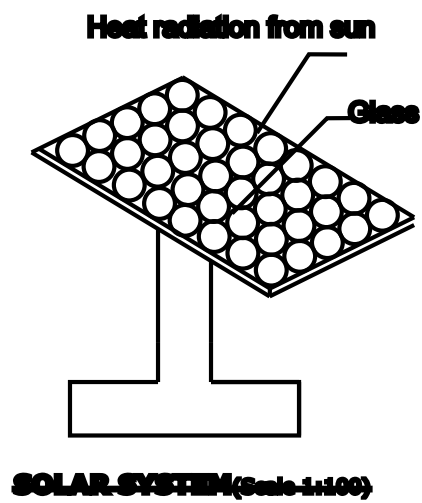

RECYCLING OF WASTE WATER FROM KITCHEN & BATHROOM



OUTER SIDE
(ROAD)

