
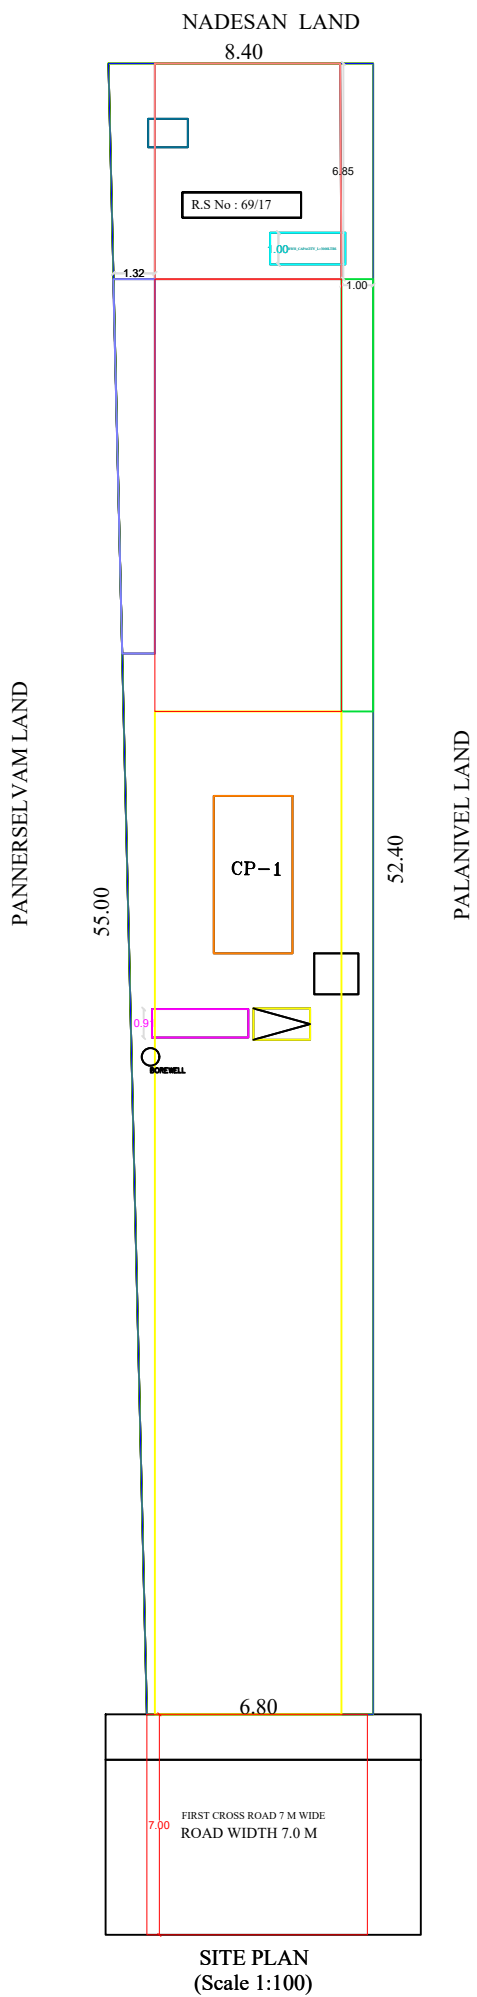
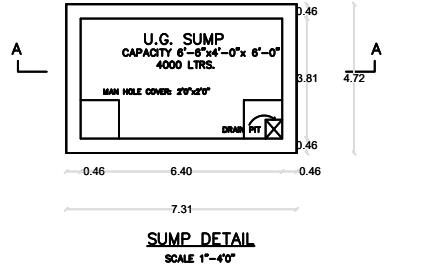
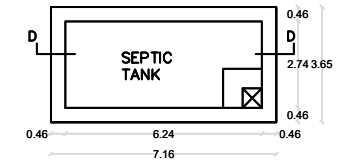
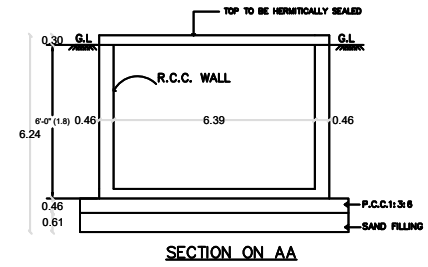
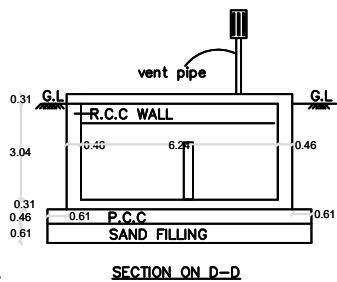
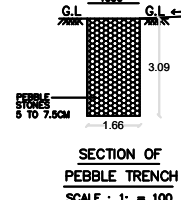
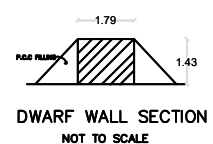
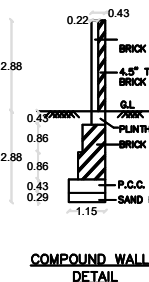
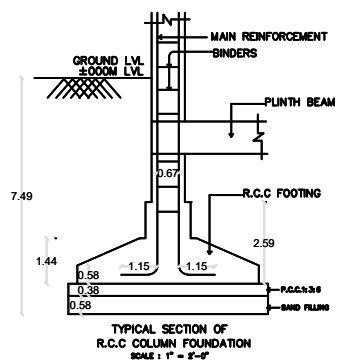
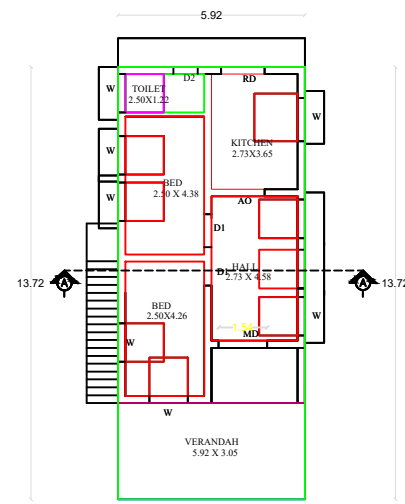
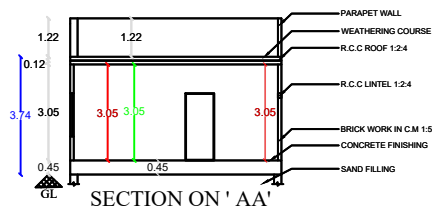


PLAN SHOWING THE PROPOSED CONSTRUCTION OF R.C.C ROOF RESIDENTIAL GROUND FLOOR BUILDING AT NEW R.S NO : 69/17 ,
THANNILAIPADI VILLAGE , KILVELUR TALUK , NAGAPATTINAM DISTRICT ,

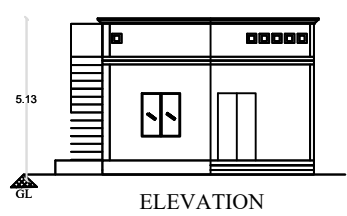

All Dimensions are in Metre
(Scale 1:100)

	Sq.M	Sq.Ft
1. AREA DETAILS		
Area of Site	408.00	4390.00
2. PROPOSED BUILDING DETAILS		
Ground Floor Area	81.25	875.00
3. OPEN AREA DETAILS		
Open Area	326.72	3515.00
TOILET : 1 Number. BOREWELL : 1 Number.		
SCHEDULE OF JOINERIES :		
MD - DOOR	3'6" X 7'0"	1.06 X 2.13
D1 - DOOR	3'0" X 7'0"	0.91 X 2.13
D2 - DOOR	2'6" X 7'0"	0.76 X 2.13
W - WINDOW	5'0" X 4'6"	1.52 X 1.37
W1 - WINDOW	4'0" X 4'6"	1.22 X 1.37
W2 - WINDOW	3'0" X 4'6"	0.91 X 1.37
HW- KITCHEN WINDOW	3'0" X 3'0"	0.91 X 0.91
V - VENTILATOR	2'6" X 3'0"	0.76 X 0.91
RS1 - ROLLING SHUTTER	9'0" X 7'0"	2.74 X 2.13
RS2 - ROLLING SHUTTER	8'0" X 7'0"	2.44 X 2.13
CERTIFICATE: 1. WASTE WATER WILL BE USED FOR GARDEN PURPOSE IN SAME SITE. 2. ALL HABITATION ROOMS ARE FITTED WITH 24" CEILING FAN. 3. SOLAR WATER HEATER SYSTEM SHOULD BE FITTED IN KITCHEN AND BATH ROOMS. 4. I SHALL NOT ALLOW SANITARY WORKERS TO ENTER INTO THE SEWAGE SYSTEM & SEPTIC TANK. 5. HOME COMPOST WILL BE PROVIDED IN THE SAME SITE.		
LEGEND : SITE BOUNDARY PROPOSED BUILDING EXISTING ROAD		
OWNER : McANANTHAN		
GOVT., REGISTERED ENGINEER :		

PLAN INFO
AS_AT_SITE=408.27
FMB_OR_PLR=408.00
PLOT_NO=0
DISTRICT=NAGAPATTINAM
TALUK=KILVELUR
SINGLE_FAMILY_BLDG=YES
CRZ=NO
SECURITY_ZONE=NO
ACCESS_WIDTH_M=7.00
WHETHER_GOVT_OR_AIDED_SCHOOL=NO
PLOT_AREA_M2=408
AS_PER_DOCUMENT=408
AVG_PLOT_DEPTH=52.40
AVG_PLOT_WIDTH=6.80
AREA_TYPE=OTHERS
ROAD_WIDTH=7.00
ROAD_LENGTH=350
LAND_USE_ZONE = RESIDENTIAL
RWH_DECLARED=YES
BUILDING_NEAR_TO_RIVER=NO
BUILDING_NEAR_MONUMENT=NO
BUILDING_NEAR_GOVT_BLDG=NO
NOC_FOR_CONSTRUCTION_NEAR_MONUMENT=NO
JURISDICTION_TYPE=RURAL PANCHAYAT
OSR_APPLICABLE=NO
SURVEY_NO=69/17
PATTA_NO=207
PREMIUM_FSI_REQUIRED=NO
IS_APPROVED_LAYOUT=YES
IS_SWIMMING_POOL_EXISTS=NO
IF_HERITAGE_TOWN_LESSTHAN_1KM_RADIUS=NO
PROVISION_FOR_GREEN_BUILDINGS_AND_SUSTAINABILITY=NO
FIRE_PROTECTION_AND_FIRE_SAFETY_REQUIREMENTS=NO