
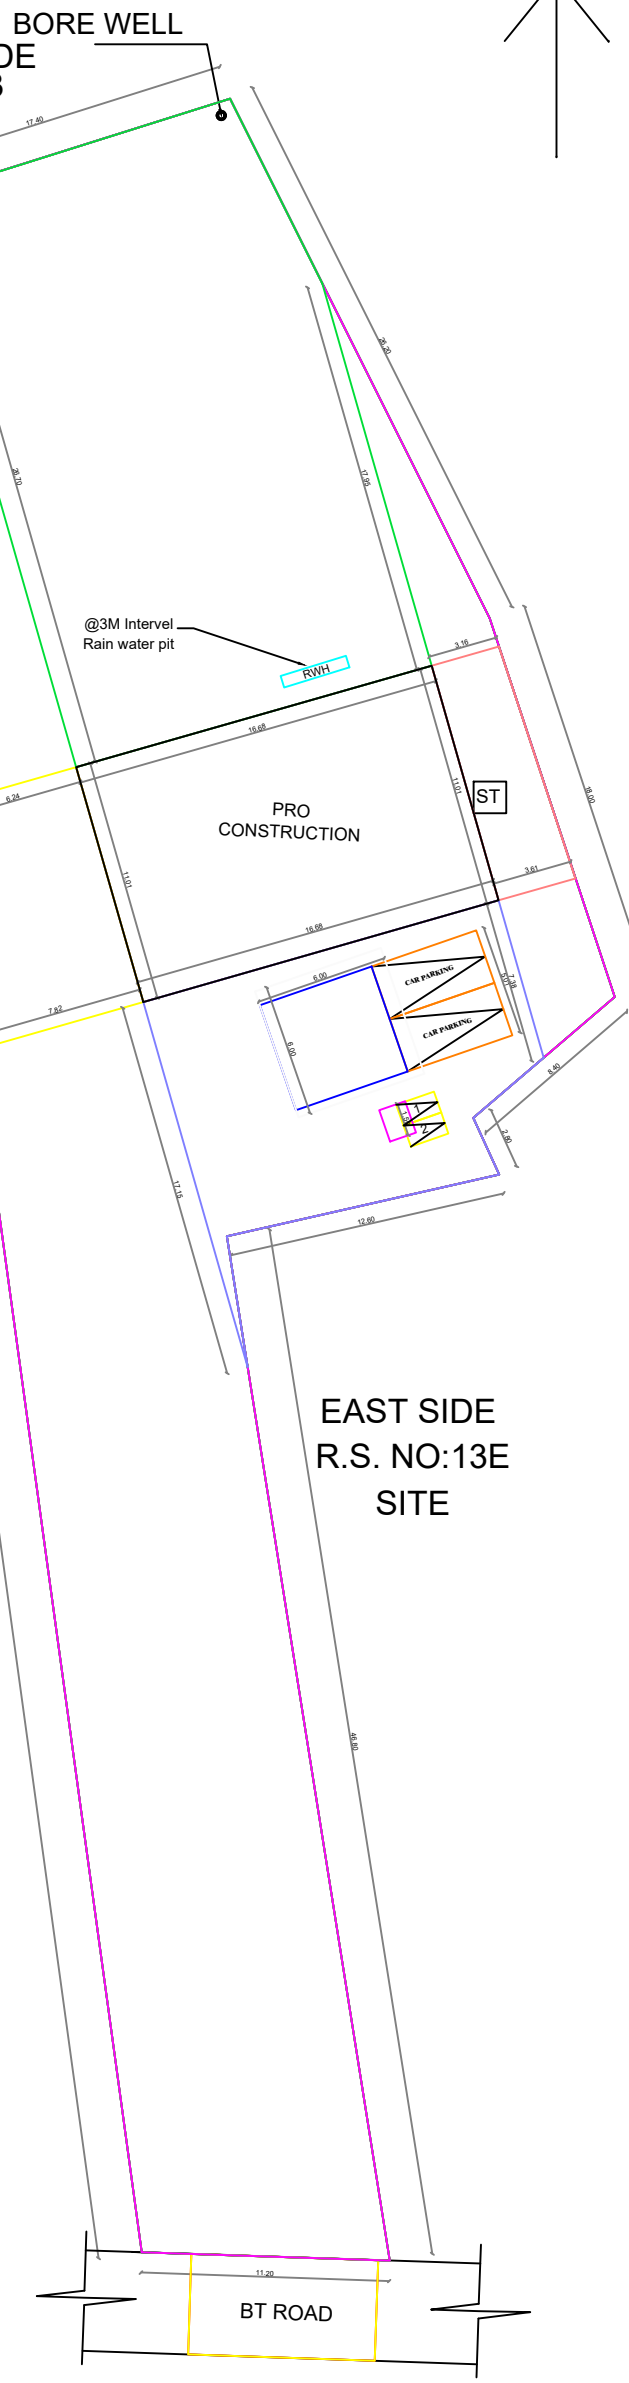
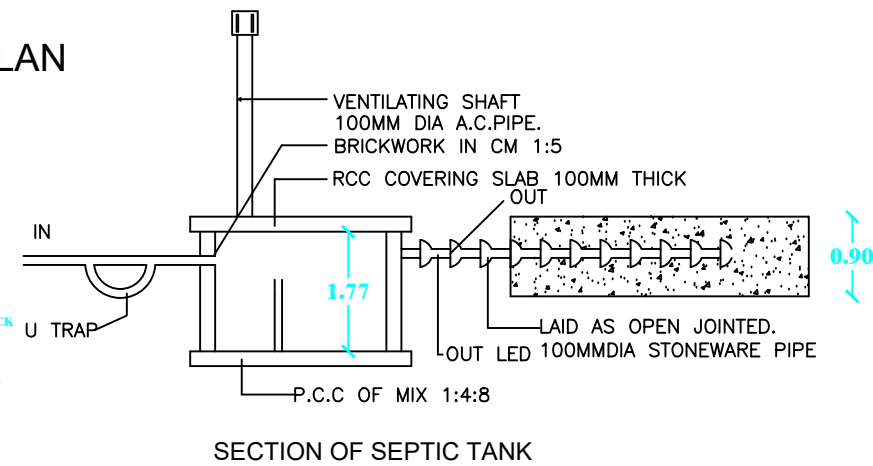
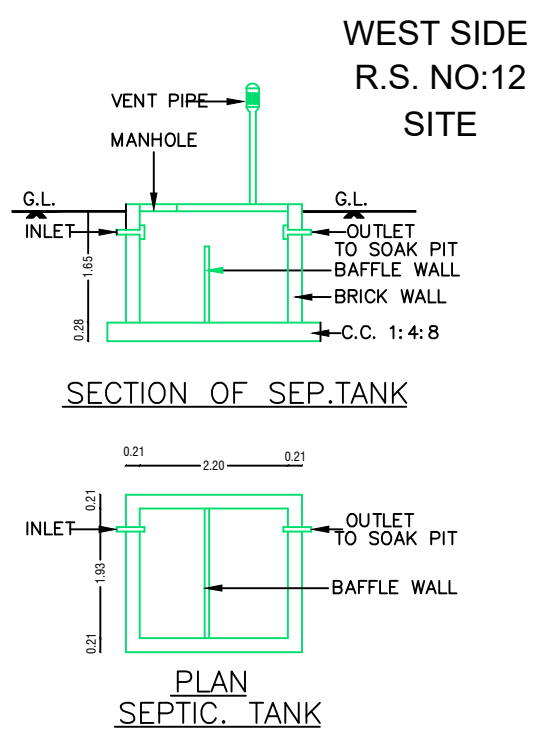
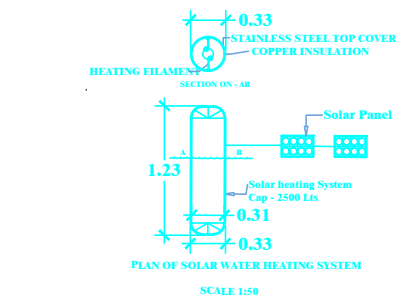


NAME OF THE OWNER:Mr.T.SANTHOSH,
S/O:THAMBAIYA.

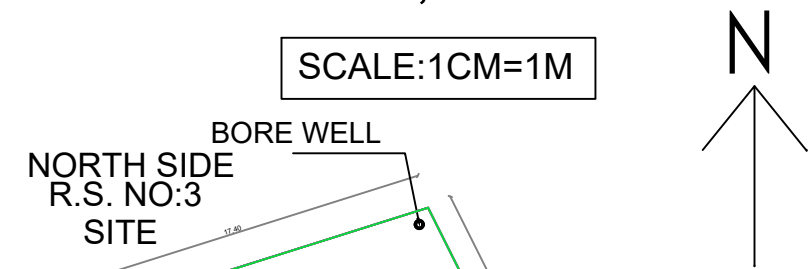

AREA DETAILS	IN SQ. FT.	IN SQ. M.
Area of the Site	17216	1600.00
PRO.RCC ROOF GROUND FLOOR BUILDING		
Ground Floor Plinth Area	1976	183.67
OPEN SPACE	15240	1416.33
TOILET-1 NO, BOREWELL- 1 NO.		
CAR PARKING -2NOS,TWO WHEELER -2NOS.		

JOINERY DETAILS		
DESCRIPTION	IN FEET	IN METER
ROLLING SHUTTER	11' 0" X 7' 0"	3.35 X 2.13
DOOR	3' 0" X 7' 0"	0.91 X 2.13
DOOR 1	2' 6" X 7' 0"	0.76 X 2.13
WINDOW	4' 0" X 4' 0"	1.22 X 1.22
VENTILATOR	2' 0" X 2' 0"	0.61 X 0.61

CERTIFICATE

- 1.WAST WATER WILL BE USED FOR GARDEN PURPOSE
IN THE SAME SITE
2. ALL HABITATION ROOMS ARE FITTED WITH
42" CEILLING FAN
3. SOALR WATER HEATER SYSTEM SHOULD BE FITTED
IN KITCHEN AND BATHROOM
- 4.I SHALL NOT ALLOW SANITARY WORKERS TO ENTER
INTO THE SEWERAGE SYSTEM/SEPTIC TANK

COLOUR INDEX

- ☐ SITE BOUNDARY
☐ PROPOSED BUILDING
☐ EX.ROAD

OWNER

REGISTERED ENGINEER

