



PLAN SHOWING THE PROPOSED CONSTRUCTION OF R.C.C ROOF RESIDENTIAL BUILDING IN R.S NO : 135-1A2B & 135-5A1B, AT BARATHI NAGAR, PRATHABARAMAPURAM VILLAGE AND PANCHAYAT, KILVELUR TALUK & NAGAPATTINAM DISTRICT.




ELEVATION

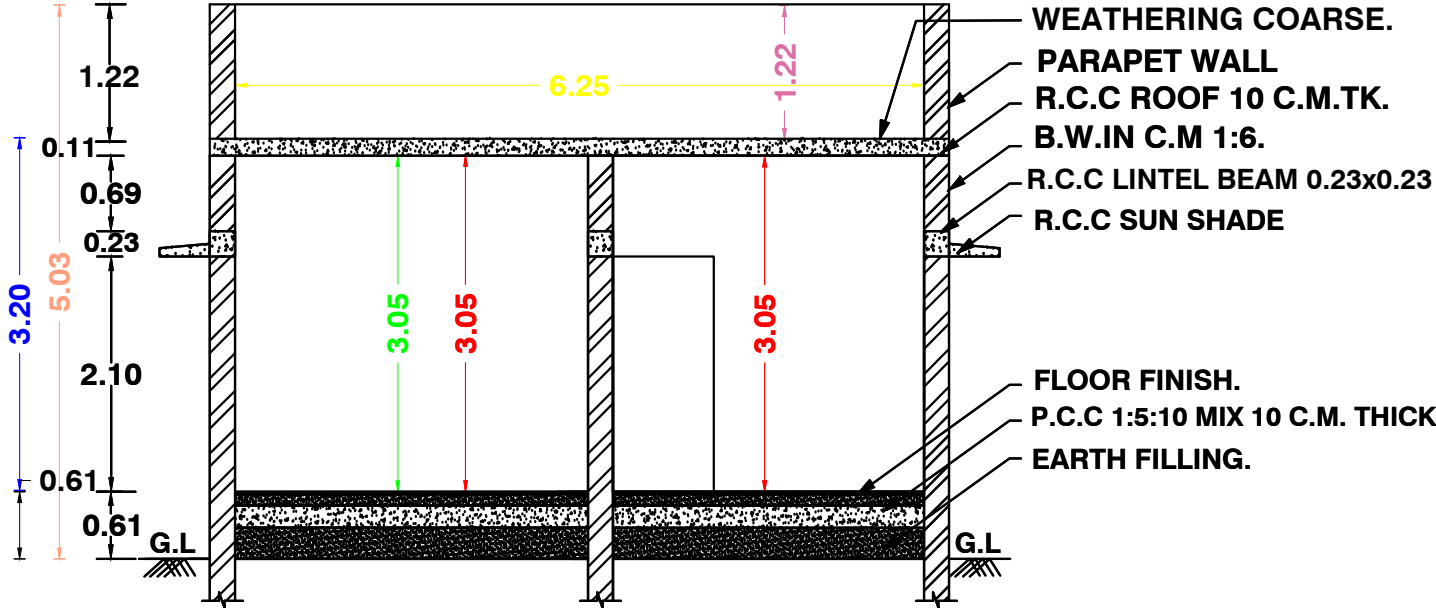

SECTION ON AA


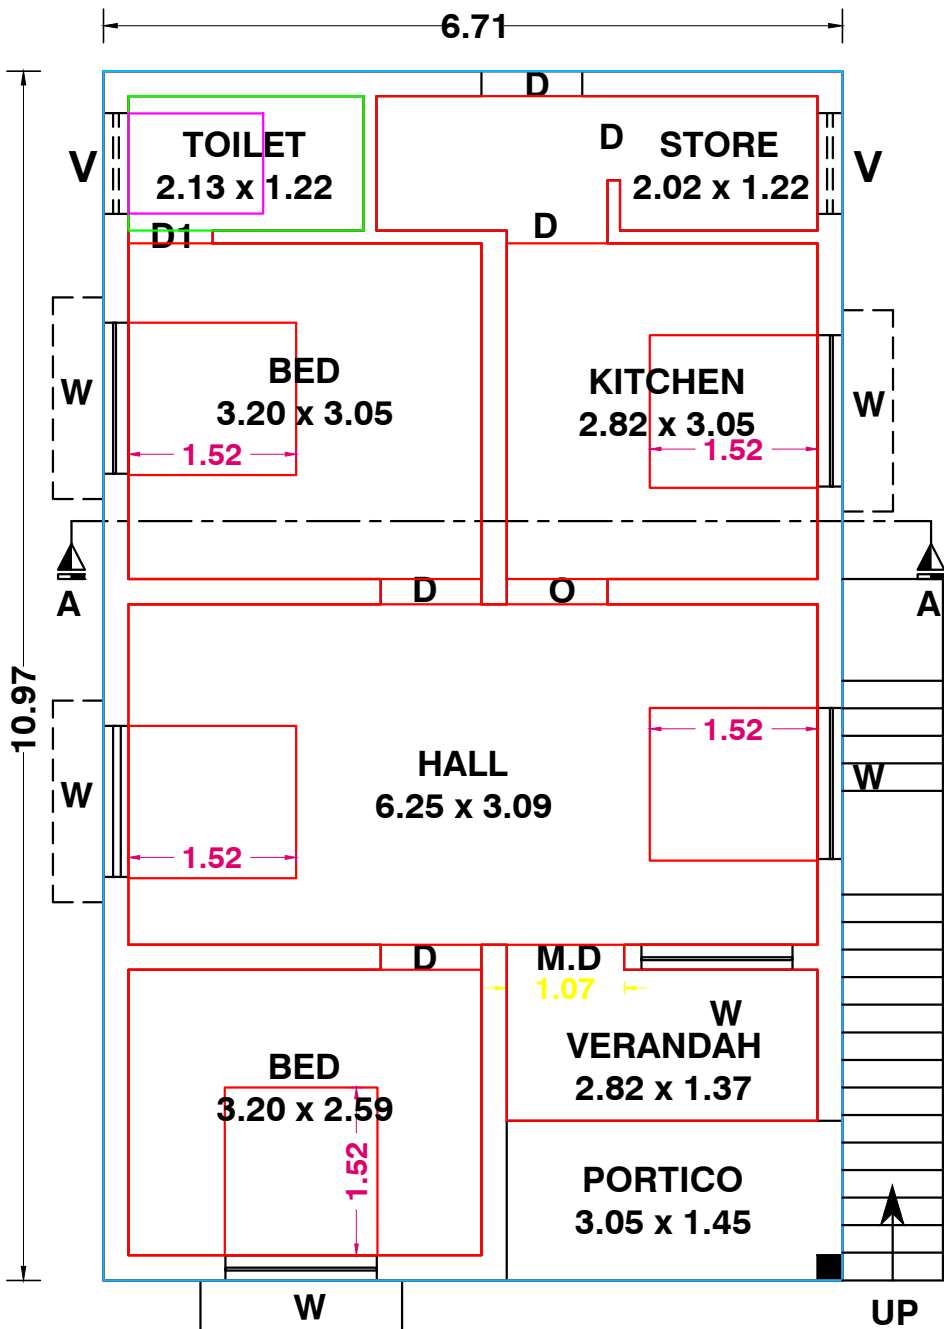


GROUND FLOOR PLAN

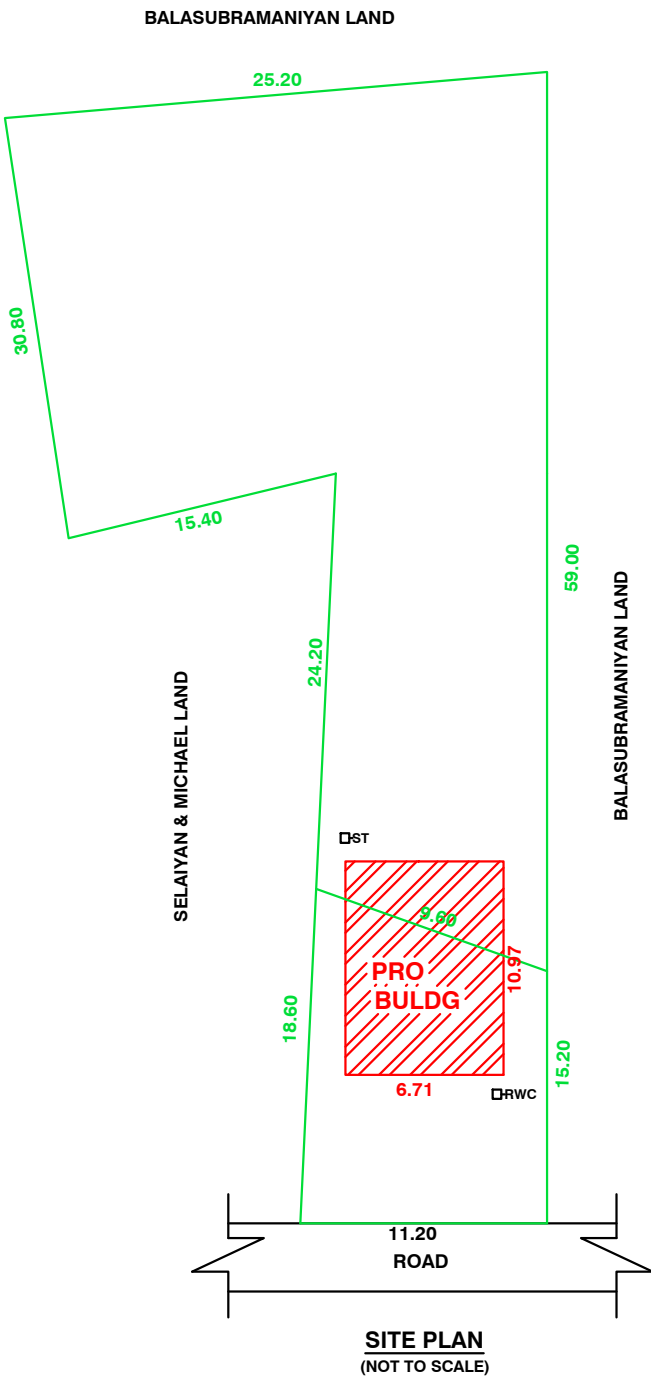


SITE PLAN
(NOT TO SCALE)


PLAN INFO
PLOT_AREA_M2=1350.00
AS_AT_SITE=1098.97
FMB_OR_PLR=1350.00
AS_PER_DOCUMENT=1350.00
DISTRICT=NAGAPATTINAM
TALUK=KILVELUR
SURVEY_NO=135-1A2B & 135-5A1B
PATTA_NO=7093
AVG_PLOT_DEPTH=74.20
AVG_PLOT_WIDTH=11.20
IS_SWIMMING_POOL_EXISTS=NO
IS_APPROVED_LAYOUT=YES
SINGLE_FAMILY_BLDG=YES
CRZ=NO
SECURITY_ZONE=NO
ACCESS_WIDTH_M=3.00
ROAD_WIDTH=3.00
ROAD_LENGTH=24.50
LAND_USE_ZONE=RESIDENTIAL
RWH_DECLARED=YES
OSR_APPLICABLE=NO
OSR_SURR_BUYBACK_RETAIN=NO
PREMIUM_FSI_REQUIRED=NO
BUILDING_NEAR_TO_RIVER=NO
AREA_TYPE=OTHERS
BUILDING_NEAR_MONUMENT=NO
HERITAGE_TOWN_LESS THAN 1KM=NO
BUILDING_NEAR_GOVT_BLDG=NO
PROVISION_FOR_GREEN_BUILDINGS_AND_SUSTAINABILITY=NO
FIRE_PROTECTION_AND_FIRE_SAFETY_REQUIREMENTS=NO
JURISDICTION_TYPE=PANCHAYAT
IF_HERITAGE_TOWN_LESS THAN 1KM_RADIUS=NO

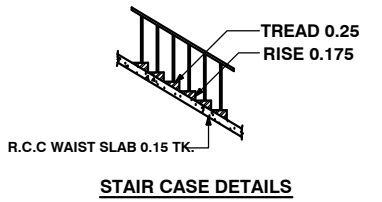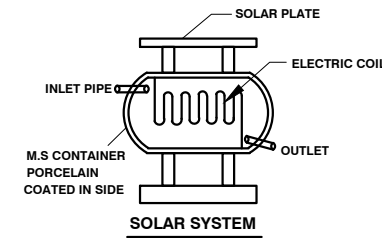


STAIR CASE DETAILS

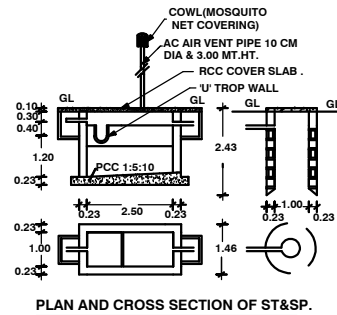

PLAN AND CROSS SECTION OF ST&SP.

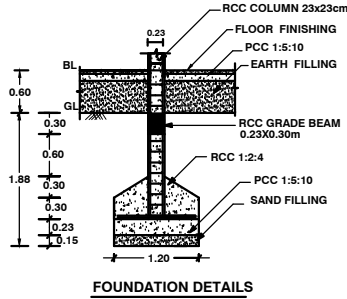

FOUNDATION DETAILS

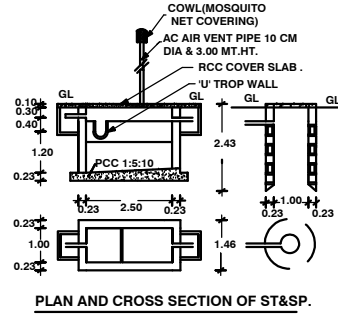

PLAN AND CROSS SECTION OF ST&SP.

ALL DIMENSIONS ARE IN METER. SCALE-1:30

SCHEDULE OF JOINERY

M.D	-	MAIN DOOR	1.07 X 2.13
D	-	DOOR	0.90 X 2.13
D1	-	DOOR	0.75 X 2.13
W	-	WINDOW	1.37 X 1.37
V	-	VENTILATOR	0.90 X 0.60

AREA DETAILS

TOTAL PLOT AREA	-	1350.00 SQ.M.	14531 SQ.FT.
GROUND FLOOR AREA	-	73.57 SQ.M.	792 SQ.FT.
OPEN AREA	-	1276.43 SQ.M.	13739 SQ.FT.

COLOUR INDEX

PROPOSED ☐ BOUNDARY ☐ ROAD ☐

APPLICANT

B. Meenambigai

Mrs. B. MEENAMBIGAI.,
LICENSED ENGINEER

V. B. GOWTHAM ANANTH

Er. V. B. GOWTHAM ANANTH, B.E.,
Registered Engineer
Reg.No: TJ/RE-GR- II /2024/044
P97 -Yagappa Nagar - 613 007
Moblie - 63825 46894

APPROVAL



QR CODE