




PLAN SHOWING THE PROPOSED CONSTRUCTION OF A R.C.C ROOF RESIDENTIAL BUILDING IN R.S NO: 214/16C1 & 214/16C2, AT MELPATHI, AYAKKARANPULAM III SETHI VILLAGE AND PANCHAYAT, VEDARANYAM TALUK & NAGAPATTINAM DISTRICT.

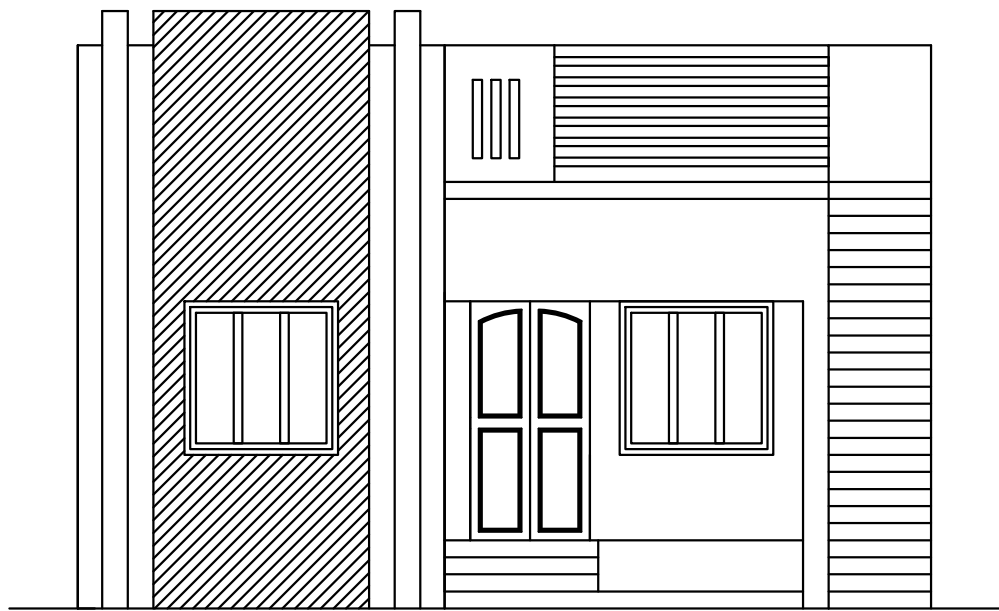


ELEVATION

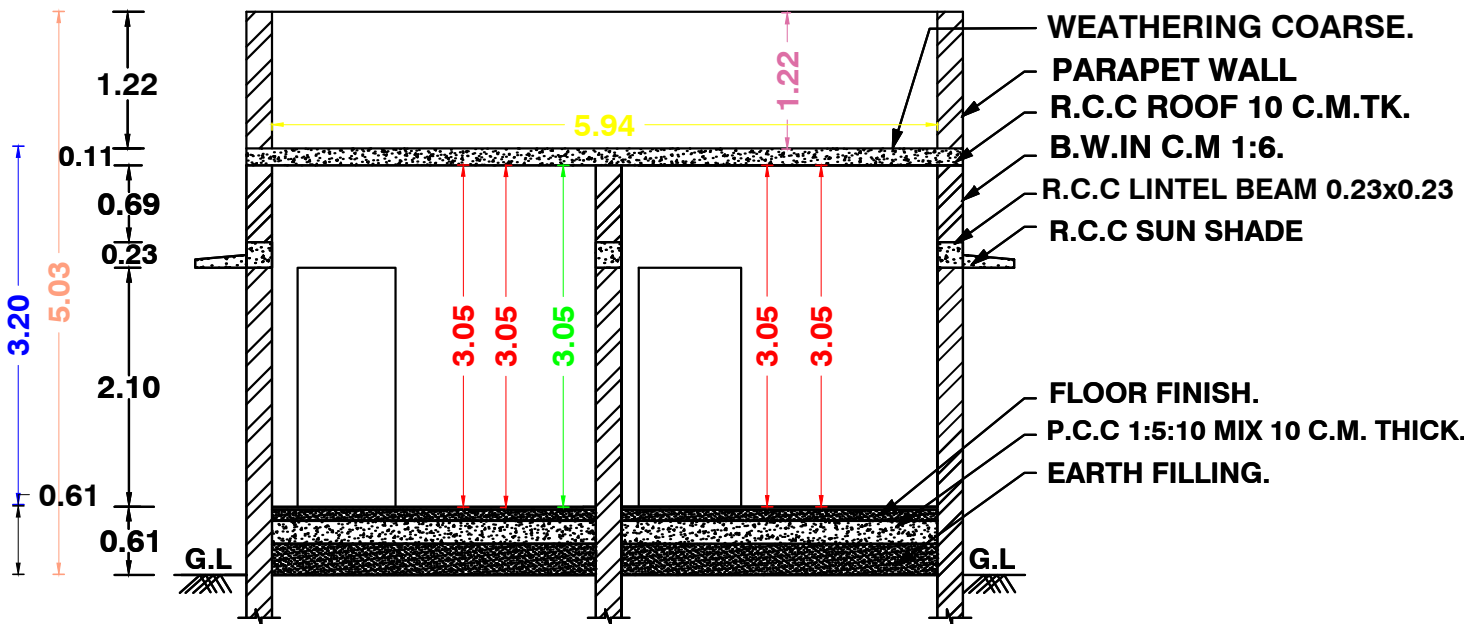


SECTION ON AA

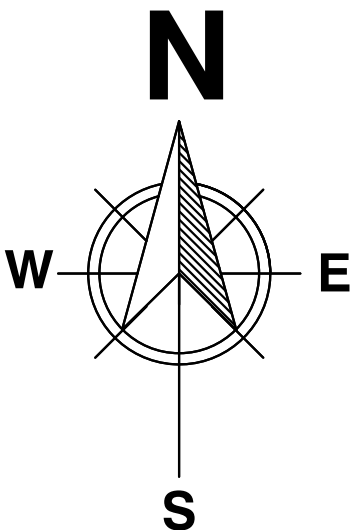


PLAN INFO
PLOT_AREA_M2=600.00
AS_AT_SITE=588.44
FMB_OR_PLR=600.00
AS_PER_DOCUMENT=600.00
DISTRICT=NAGAPATTINAM
TALUK=VEDARANYAM
SURVEY_NO=214-16C1, 214-16C2
PATTA_NO=2518, 486
AVG_PLOT_DEPTH=47.60
AVG_PLOT_WIDTH=11.50
IS_SWIMMING_POOL_EXISTS=NO
IS_APPROVED_LAYOUT=YES
SINGLE_FAMILY_BLDG=YES
CRZ=NO
SECURITY_ZONE=NO
ACCESS_WIDTH_M=3.00
ROAD_WIDTH=3.00
ROAD_LENGTH=24.50
LAND_USE_ZONE=RESIDENTIAL
RWH_DECLARED=YES
OSR_APPLICABLE=NO
OSR_SURR_BUYBACK_RETAIN=NO
PREMIUM_FSI_REQUIRED=NO
BUILDING_NEAR_TO_RIVER=NO
AREA_TYPE=OTHERS
BUILDING_NEAR_MONUMENT=NO
HERITAGE_TOWN_LESSTHAN_1KM=NO
BUILDING_NEAR_GOV'T_BLDG=NO
PROVISION_FOR_GREEN_BUILDINGS_AND_SUSTAINABILITY=NO
FIRE_PROTECTION_AND_FIRE_SAFETY_REQUIREMENTS=NO
JURISDICTION_TYPE=PANCHAYAT
IF_HERITAGE_TOWN_LESSTHAN_1KM_RADIUS=NO

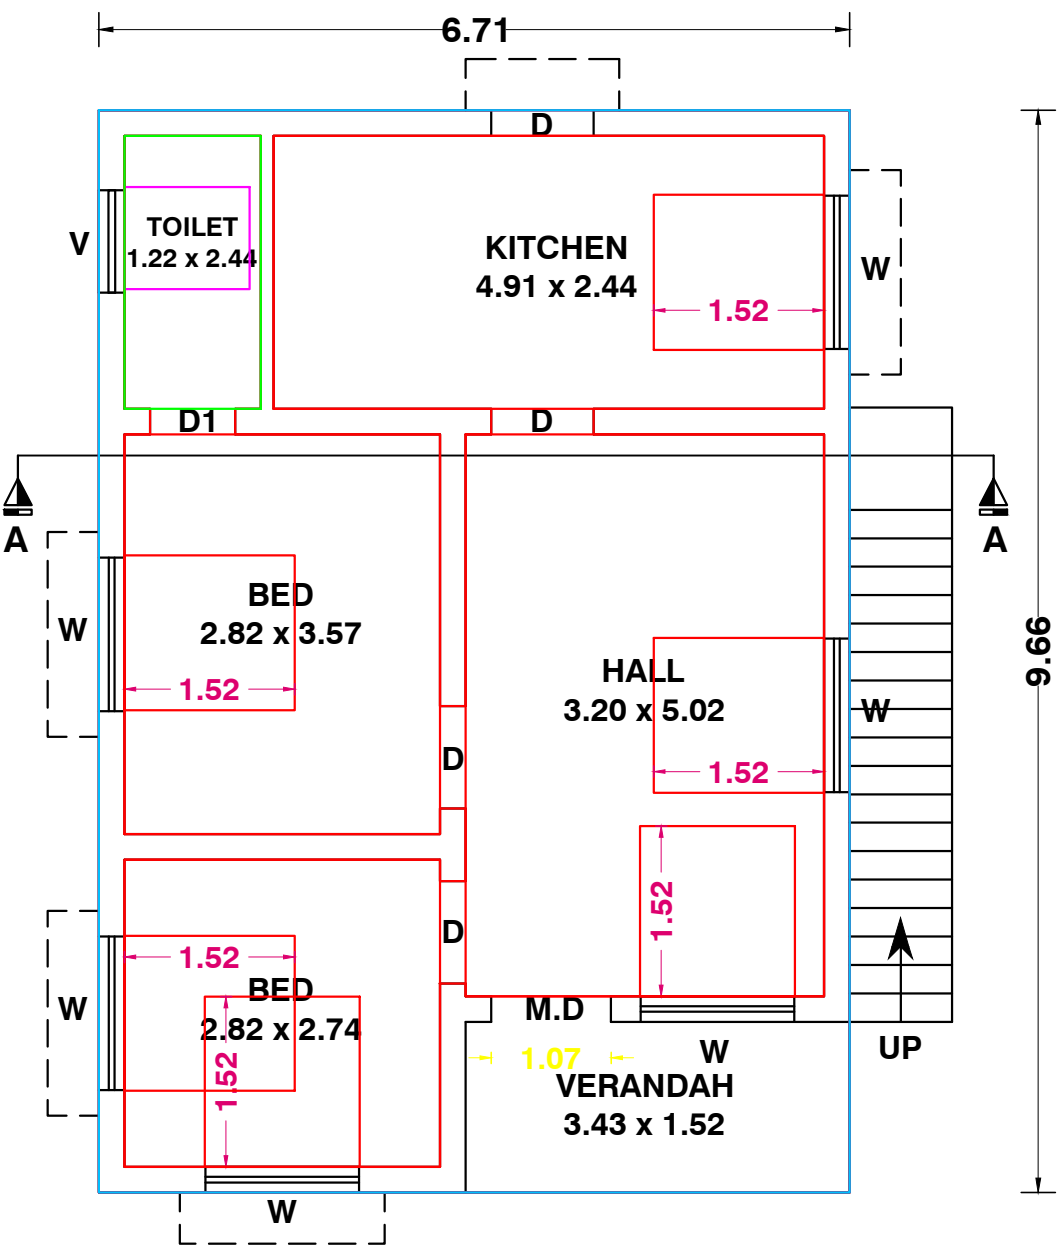


GROUND FLOOR PLAN

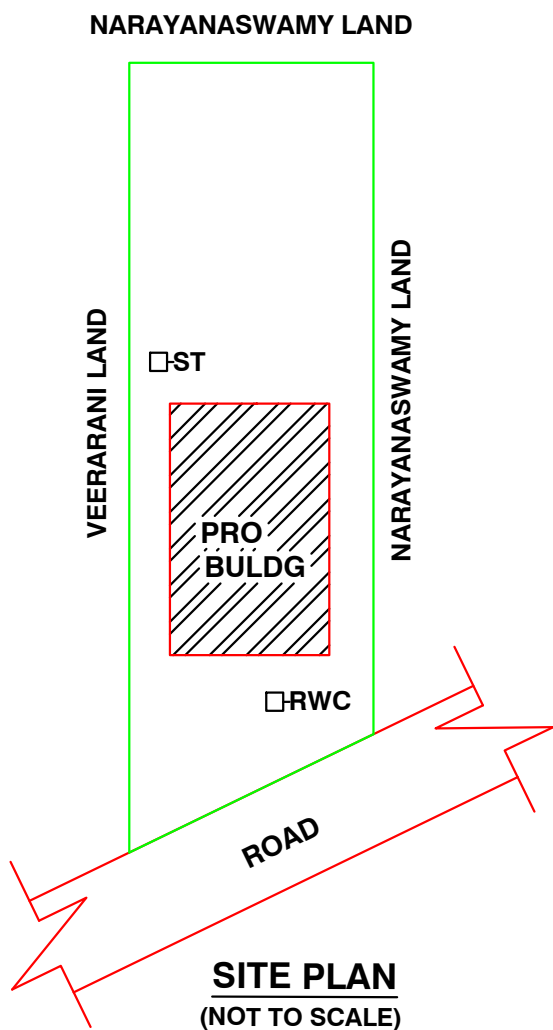


SITE PLAN
(NOT TO SCALE)

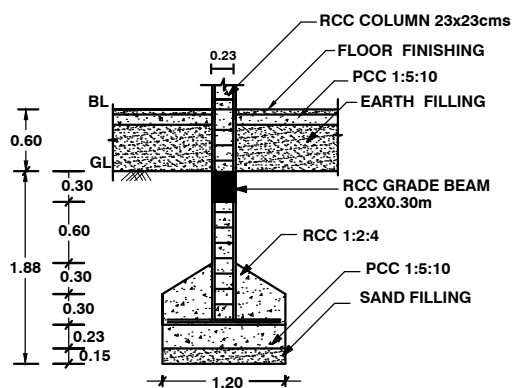


FOUNDATION DETAILS

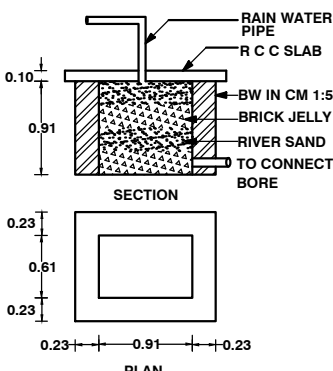


RAIN WATER COLLECTION TANK

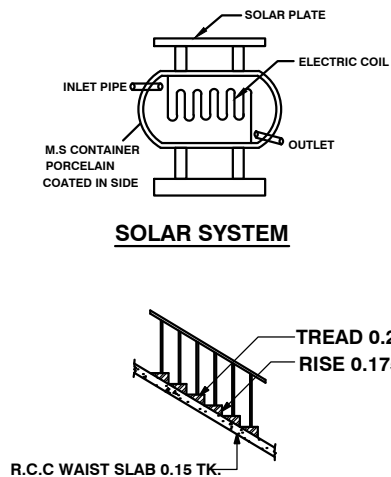

SOLAR SYSTEM

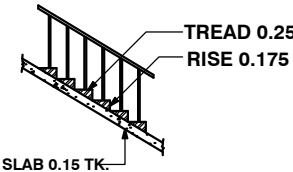

STAIR CASE DETAILS

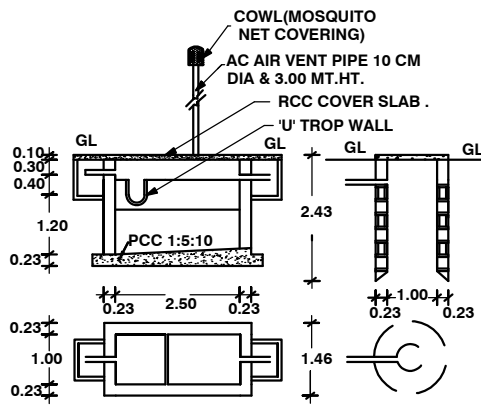

PLAN AND CROSS SECTION OF ST&SP.

ALL DIMENSIONS ARE IN METER. SCALE-1:100

SCHEDULE OF JOINERY

M.D	- MAIN DOOR	1.07 X 2.13
D	- DOOR	0.90 X 2.13
D1	- DOOR	0.75 X 2.13
W	- WINDOW	1.37 X 1.37
V	- VENTILATOR	0.90 X 0.60

AREA DETAILS

TOTAL PLOT AREA	- 600.00 SQ.M.	6458 SQ.FT.
GROUND FLOOR AREA	- 64.81 SQ.M.	698 SQ.FT.
OPEN AREA	- 535.19 SQ.M.	5760 SQ.FT.

COLOUR INDEX

PROPOSED ☐ BOUNDARY ☐ ROAD ☐

APPLICANT

Mr. K. Arivarasu

Mr. K.ARIVARASU.,
LICENSED ENGINEER

Er. B. Govendhan
Er.B.GOVENDHAN, B.E.,
Registered Engineer
Reg.No: NGT/RE-II/2023/08
3/525, Pudupalli East - 611 112.
Mobile: 93443 89860

APPROVAL