


PLAN SHOWING THE PROPOSED CONSTRUCTION OF A R.C.C ROOFED GROUND FLOOR RESIDENTIAL BUILDING. AT R.SF.NO:81/4A3, THETHAKUDI SOUTH VILLAGE, VEDARANYAM TALUK, NAGAPATTINAM DISTRICT.

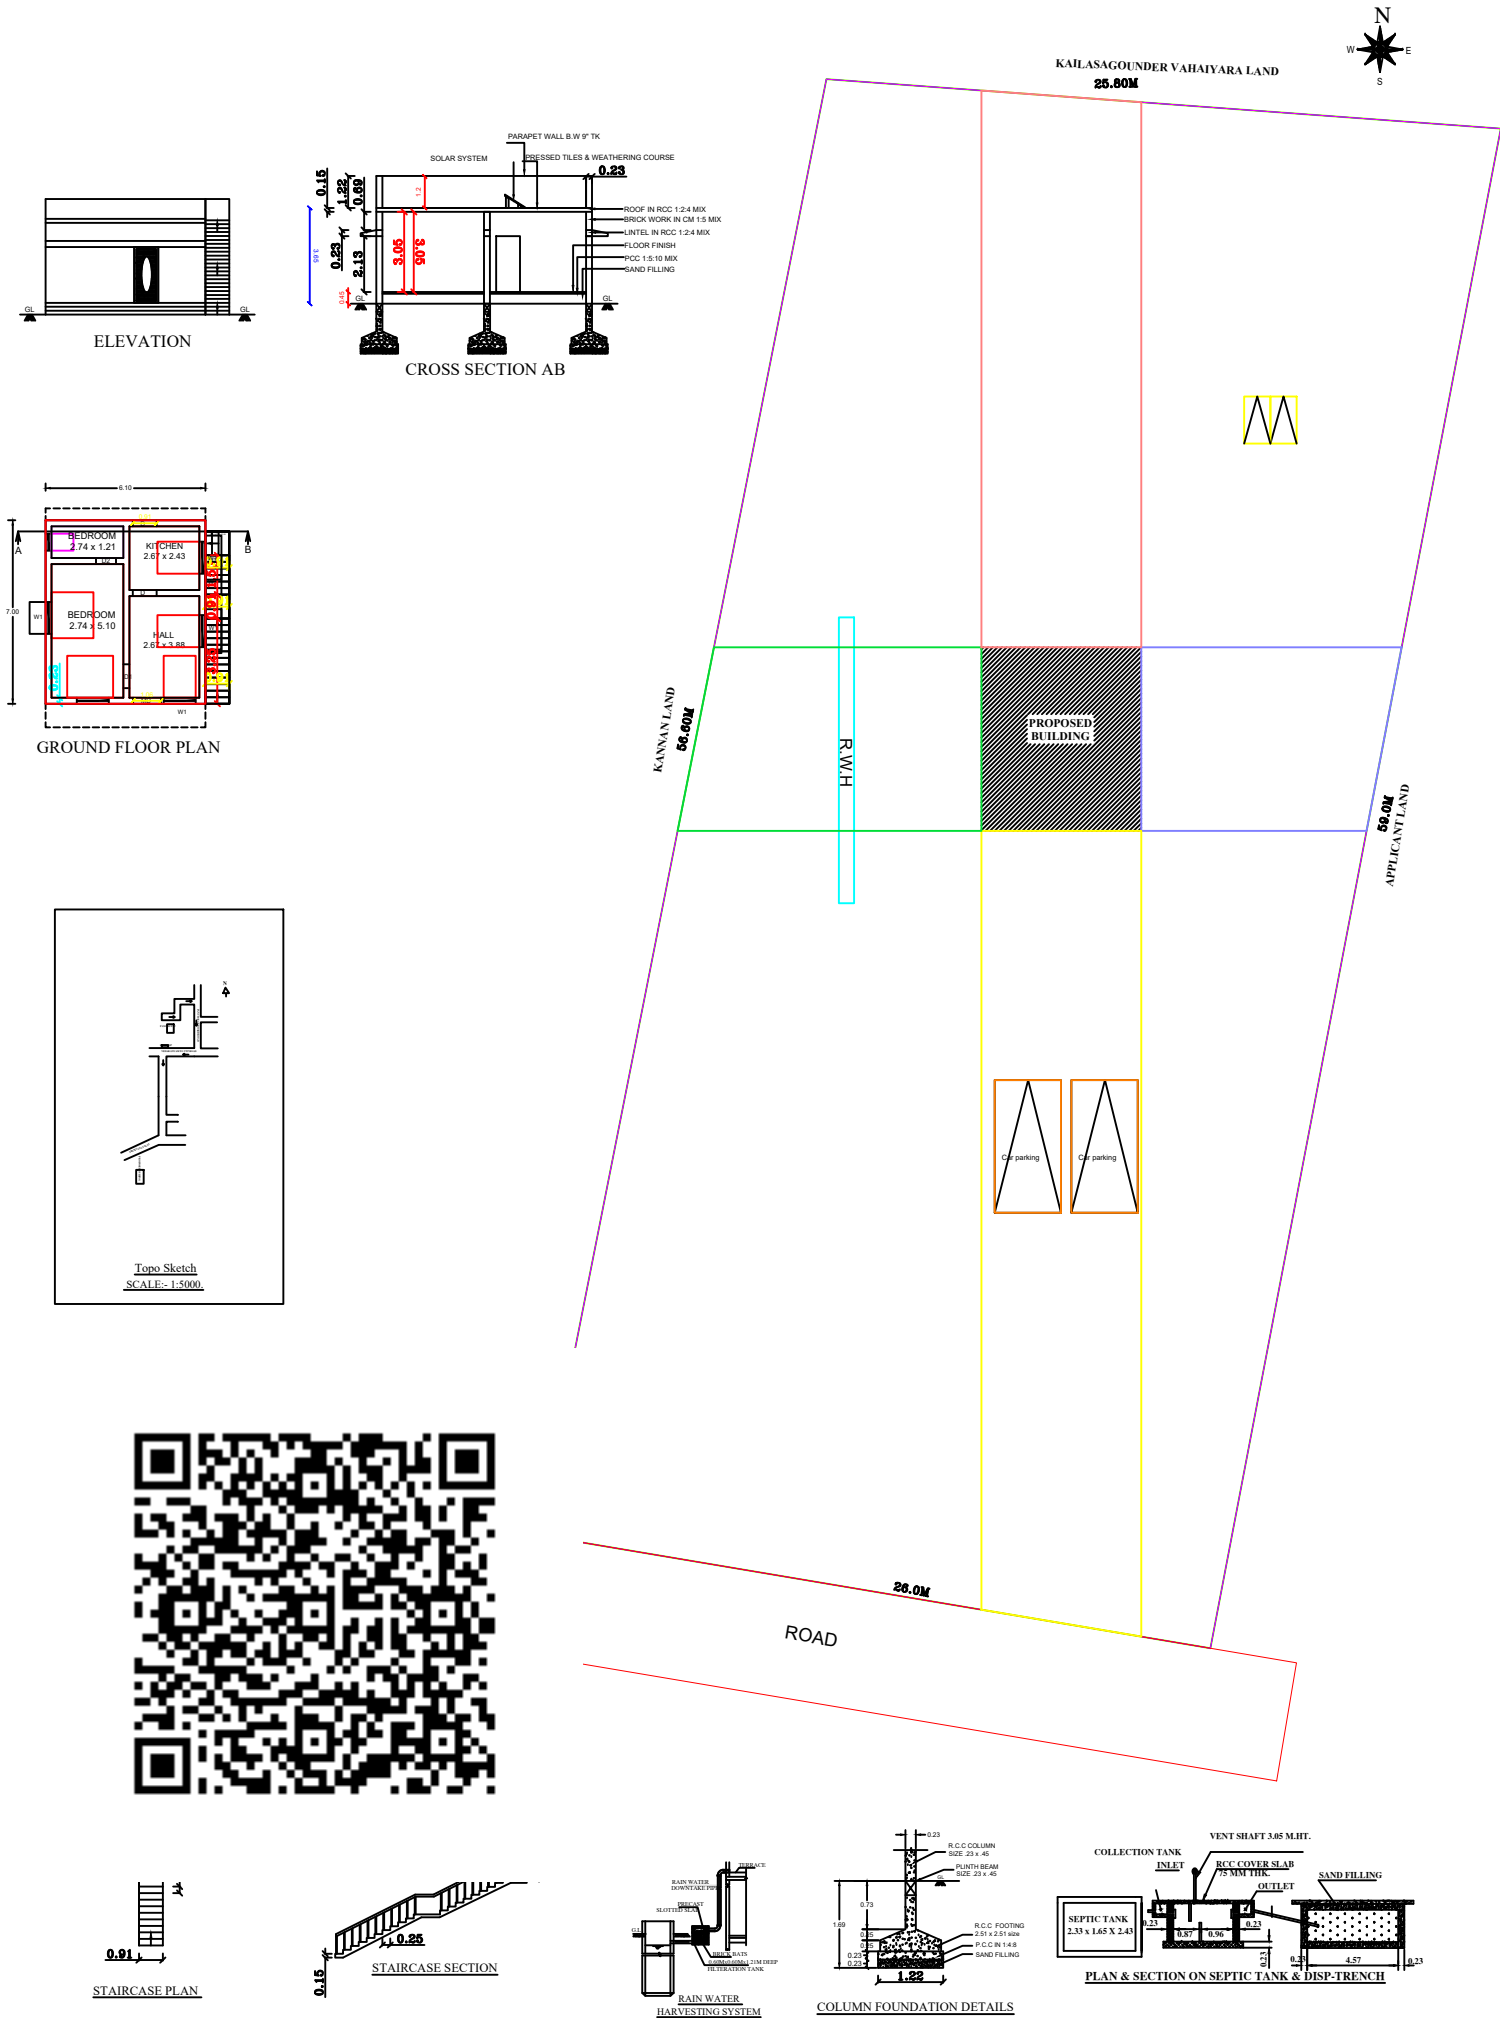


AREA PARTICULARS:	SQ.M	SQ.FT
AREA OF THE PLOT	1491.55	16055.00
PROPOSED GROUND FLOOR AREA	42.70	460.00
VACANT AREA	1448.85	15595.00

SCHDULE OF JOINERIES	METRE
M.D MAIN DOOR	1.06x2.13
D DOOR	0.91x2.13
D1 DOOR	0.76x2.13
O OPEN	0.91x2.13
V VENTILATOR	0.91x0.61
W WINDOW	1.22x1.22
W1 WINDOW	0.60x1.22

COLOUR INDEX:	
BOUNDARY SHOWN IN GREEN	
PROPOSALS SHOWN IN RED	
ROAD SHOWN IN YELLOW	

NOTE:
SCALE 1:100
ALL DIMENSIONS ARE IN METER.
WASTE WATER UTILISED FOR GARDEN PURPOSE.

OWNER NAME:

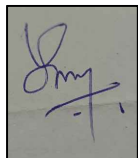

Mr.S.RAVI,
S/O.SANKARAN,
12/90-1,MELAVELI,
THETHAKUDI SOUTH,
VEDARANYAM,
NAGAPATTINAM,
Tamilnadu-614809

REGISTERED ENGINEER:



Er. B. VIVEK, B.E.,
Register Construction Engineer,
Reg. No : NGT/RE-II/2024/12
MY HOME CONSTRUCTION
8/113D, Melakkadu,
Kuravapulam - 614 808,
Vedaranyam - Tk,
Mobile : 8056862905 / 9787002759