
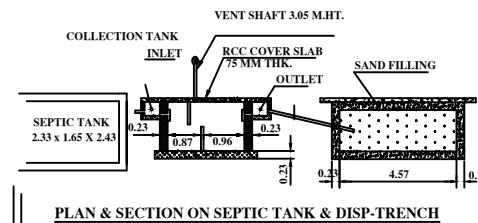
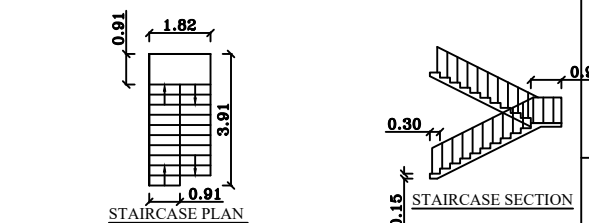
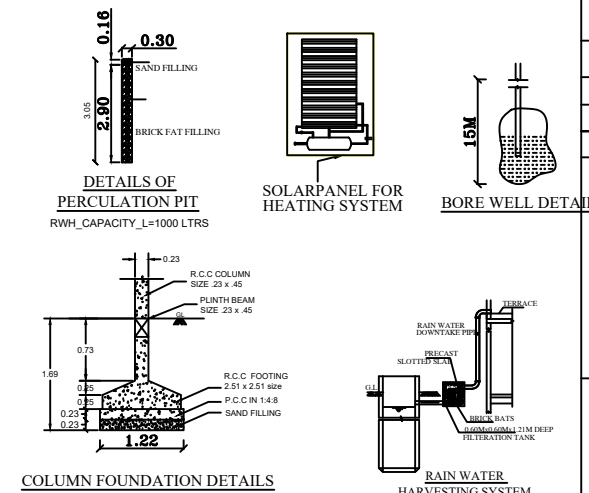
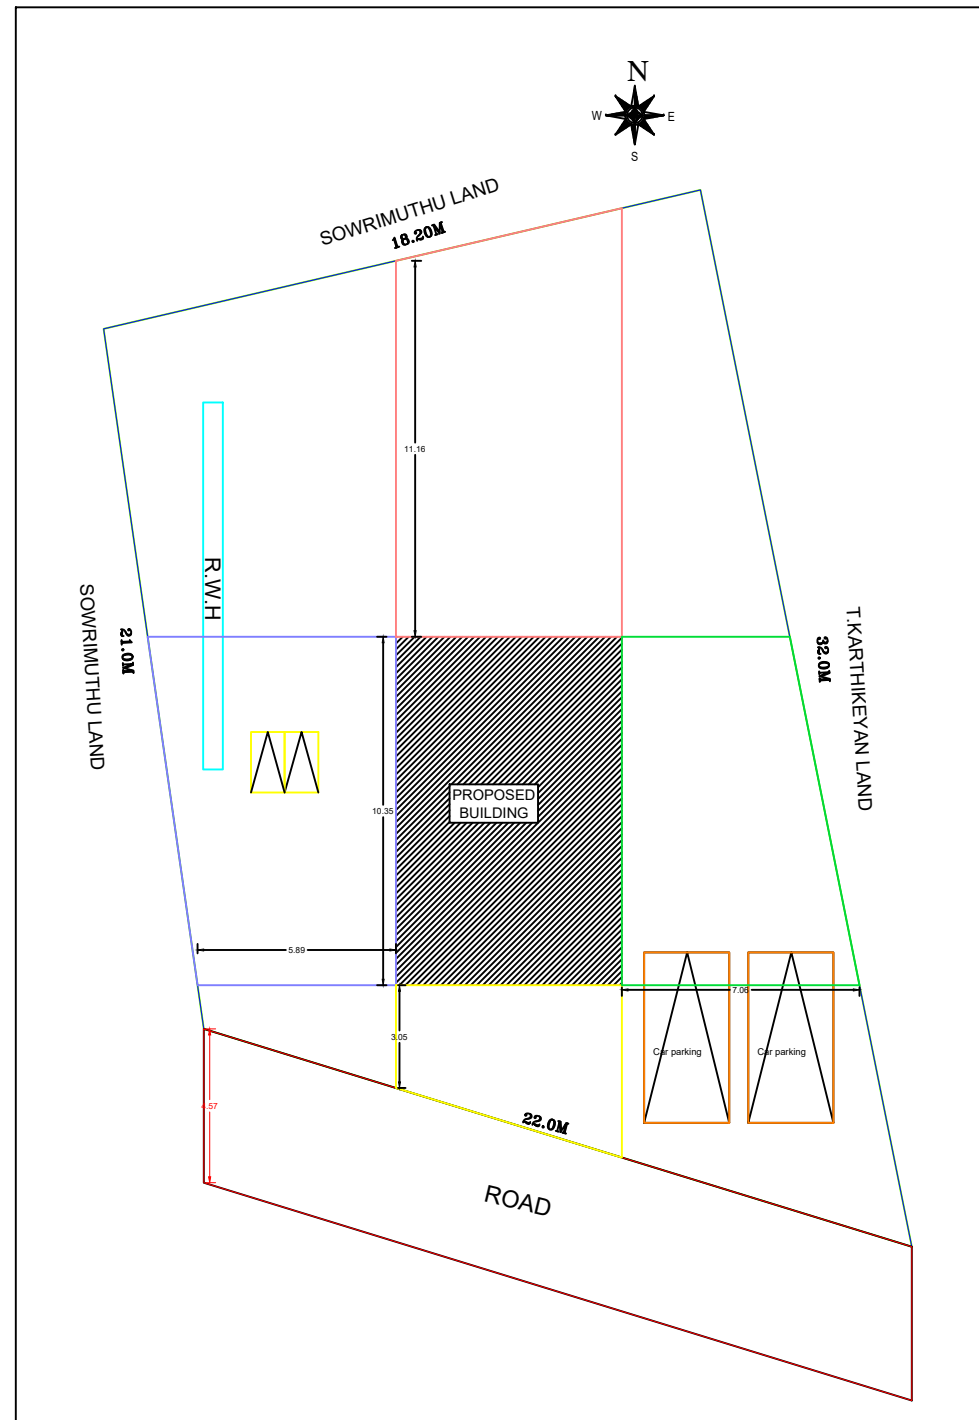
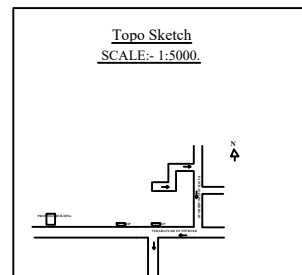
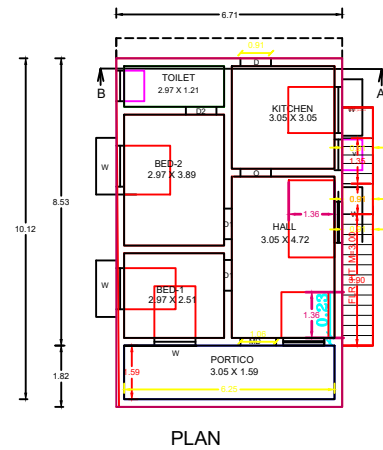
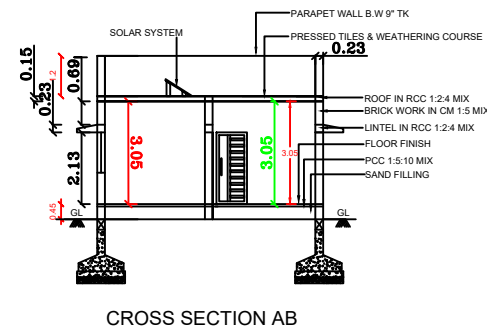


PLAN SHOWING THE PROPOSED CONSTRUCTION OF A R.C.C ROOFED GROUND FLOOR RESIDENTIAL BUILDING. AT R.SF.NO:160/2A2C, IN NADUKADU, KURAVAPPULAM VILLAGE OF VEDARANYAM TALUK, NAGAPATTIAN DISTRICT.

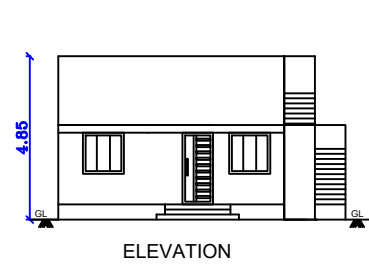



AREA PARTICULARS:	SQ.M	SQ.FT
AREA OF THE PLOT	500.02	5382.22
PROPOSED GROUND FLOOR AREA	69.95	753.00
VACANT AREA	430.07	4629.22

SCHDULE OF JOINERIES	METRE
M.D MAIN DOOR	1.06x2.13
D DOOR	0.91x2.13
D1 DOOR	0.76x2.13
O OPEN	0.91x2.13
V VENTILATOR	0.91x0.61
W WINDOW	1.22x1.22
W1 WINDOW	0.60x1.22

COLOUR INDEX:	
BOUNDARY SHOWN IN GREEN	
PROPOSALS SHOWN IN RED	
ROAD SHOWN IN YELLOW	

NOTE:
SCALE 1:100
ALL DIMENSIONS ARE IN METER.
WASTE WATER UTILISED FOR GARDEN PURPOSE.

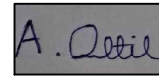OWNER NAME:

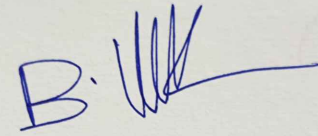Mr.A.SAKTHIVEL,
S/O:ARULSEKARAN,
4/223,NADUKADU,
KURAVAPPULAM,
VEDARANYAM,
NAGAPATTINAM,
Tamilnadu-614808

REGISTERED ENGINEER:

Er. B. VIVEK, B.E.,
Register Construction Engineer,
Reg. No : NGT/RE-II/2024/12
MY HOME CONSTRUCTION
8/113D, Melakkadu,
Kuravapulam - 614 808,
Vedaranyam - Tk,
Mobile : 8056862905 / 9787002759