

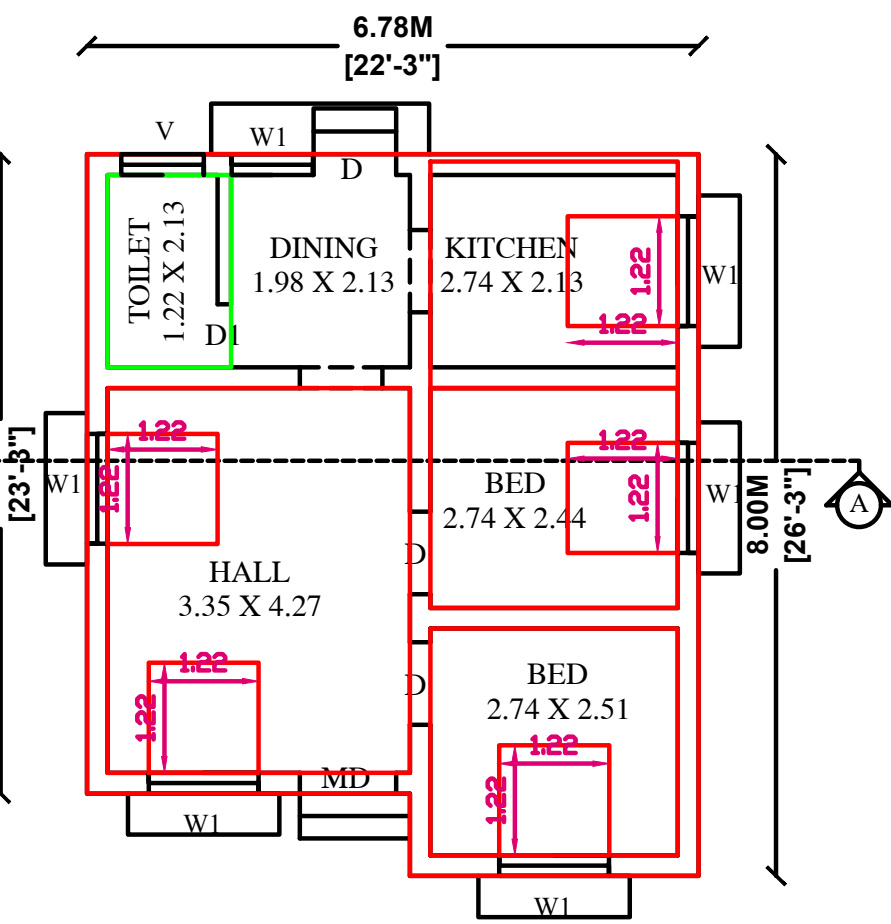
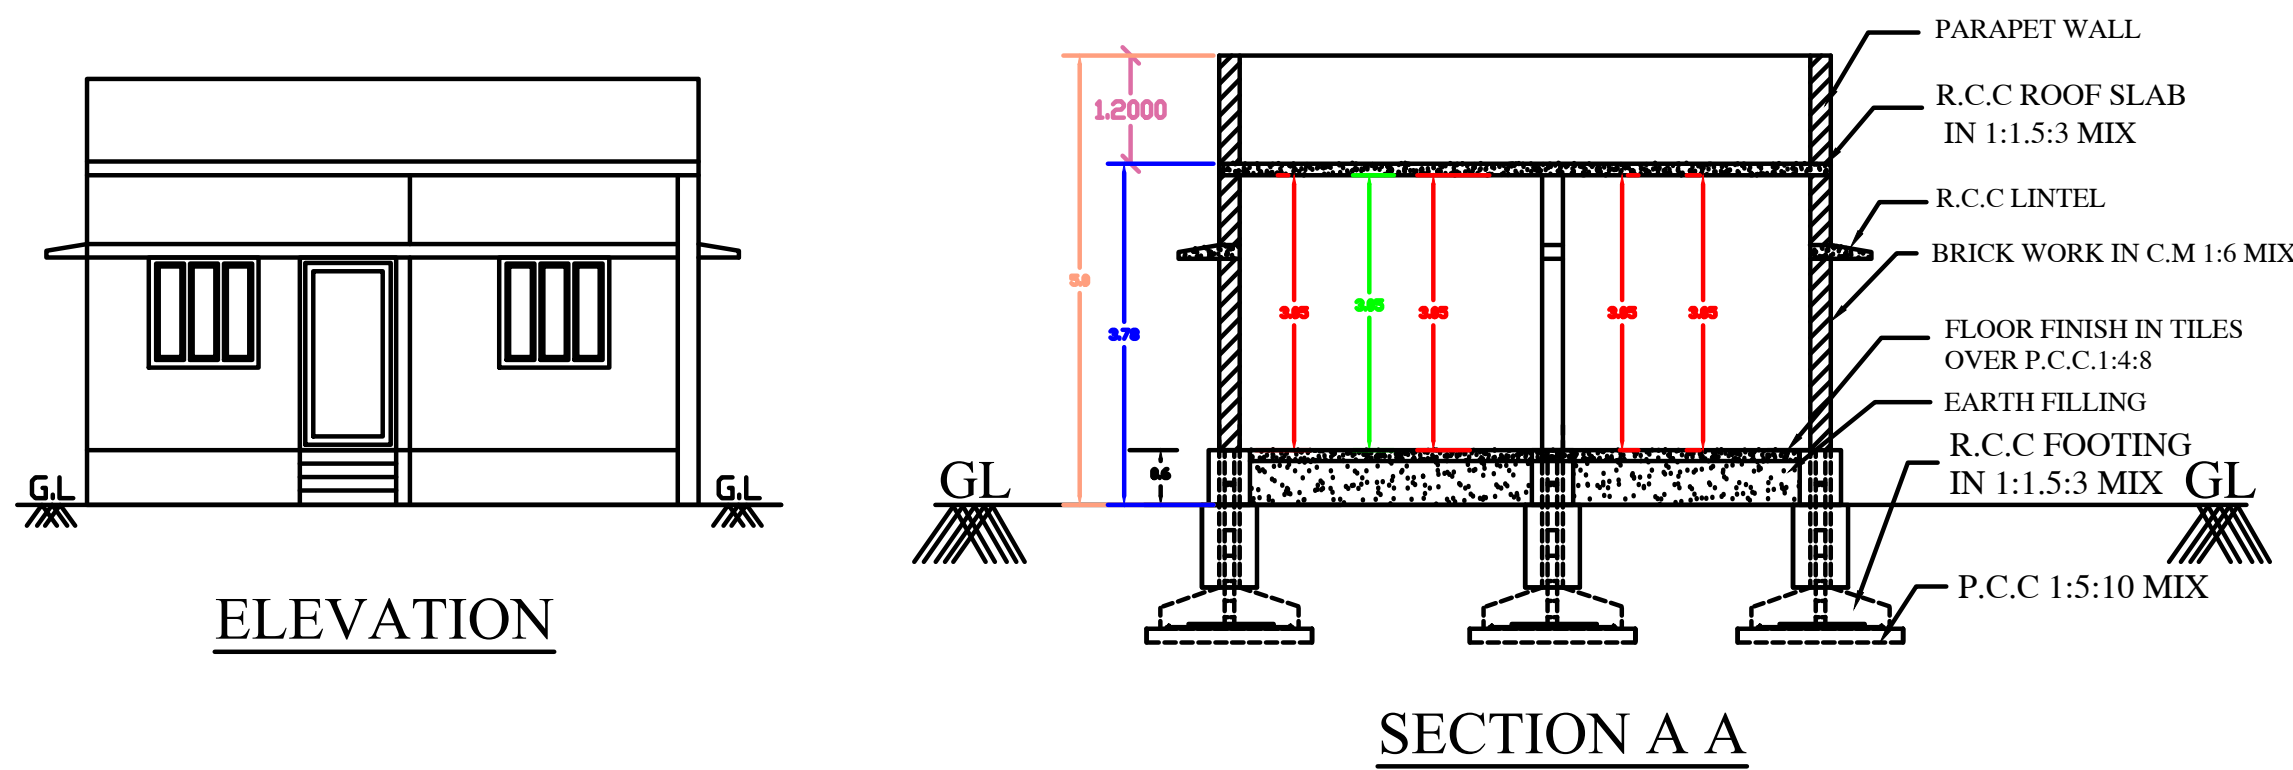


PLAN SHOWING THE PROPOSED CONSTRUCTION OF RCC ROOF GROUND FLOOR RESIDENTIAL BUILDING IN , PATTA NO : 5355 , S.Y.NO: 283/2B2 , PRATHABARAMAPURAM VILLAGE AND PANCHAYAT, KILVELUR TALUK , NAGAPATTINAM DISTRICT .


APPLICANT NAME : S.THAMARAISELVAN , S/O . SINGARAVELU .

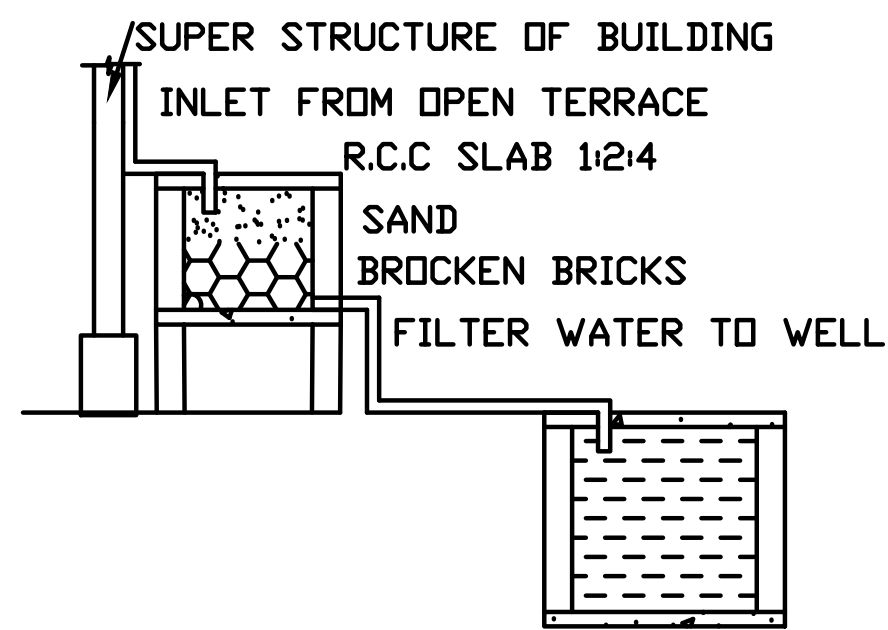


PRO.GROUND FLOOR PLAN

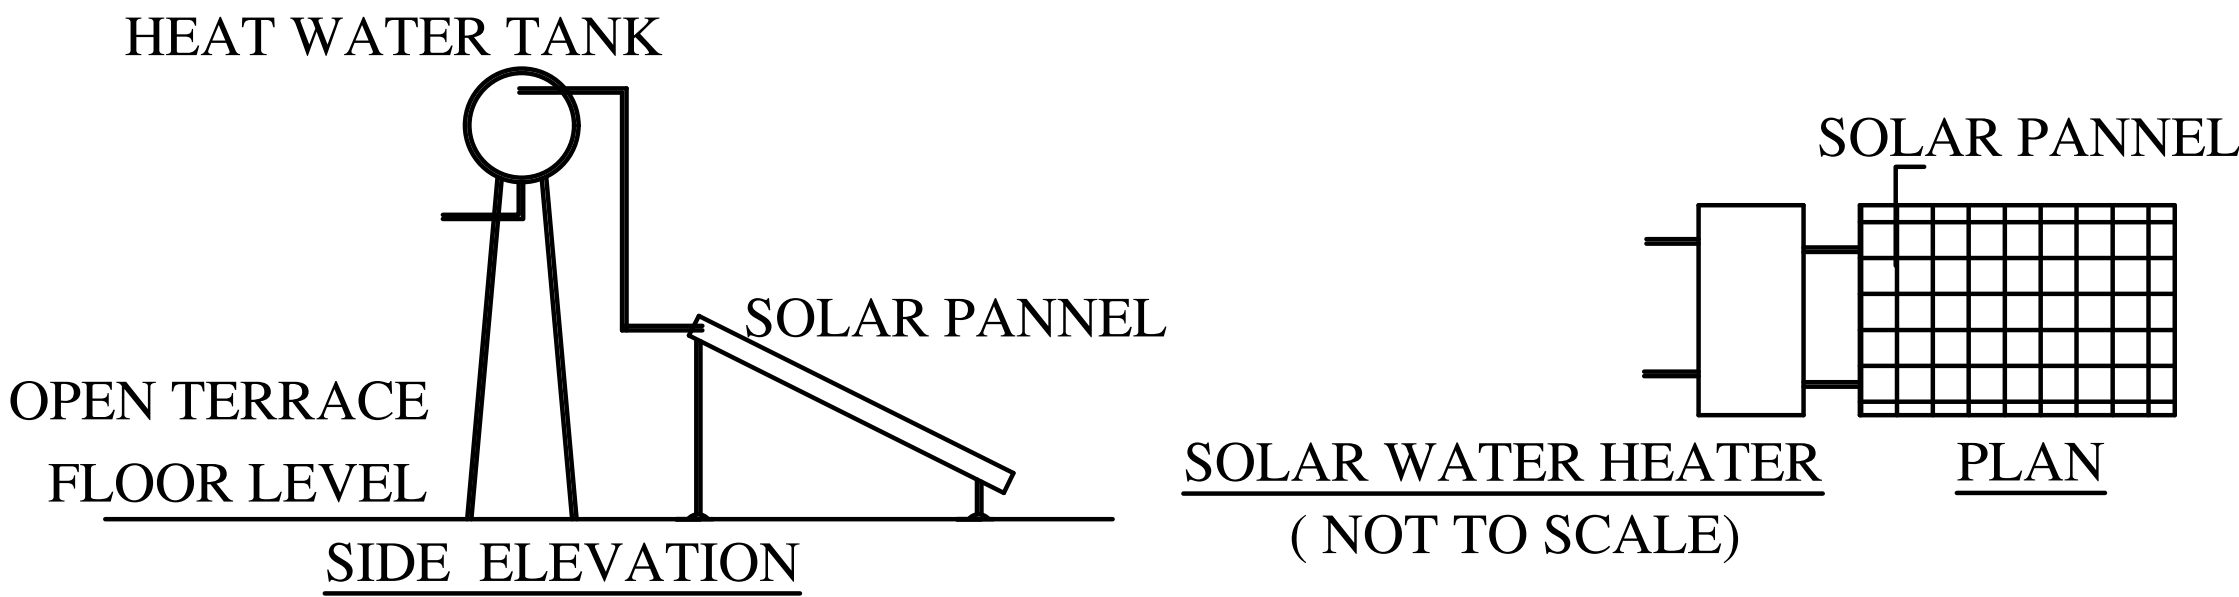


RAINWATER HARVESTING

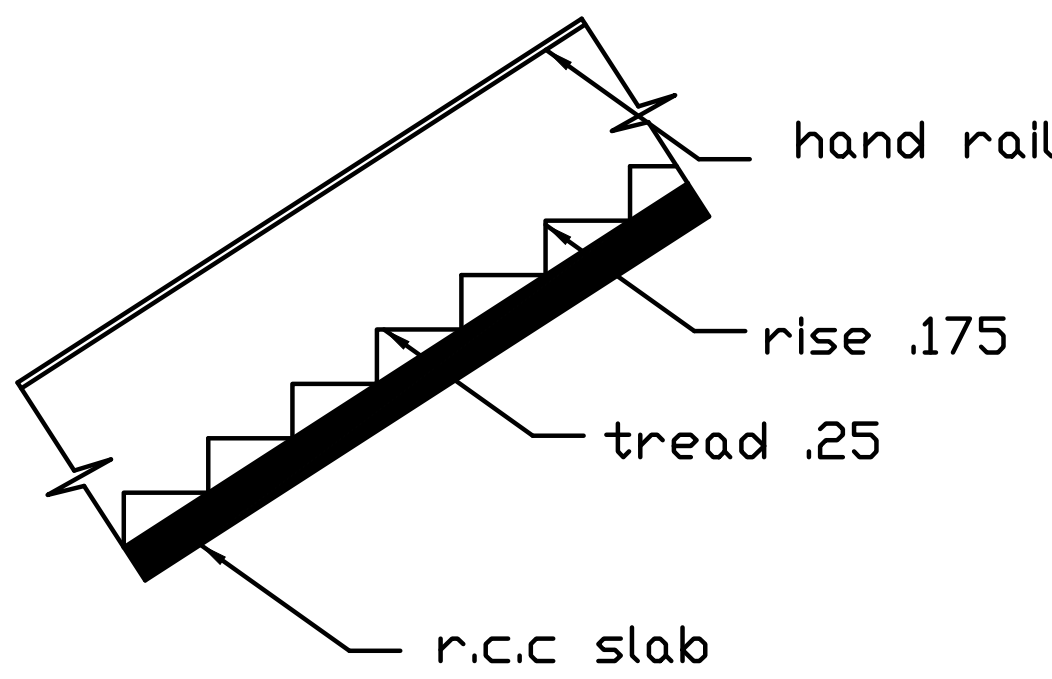

STAIR

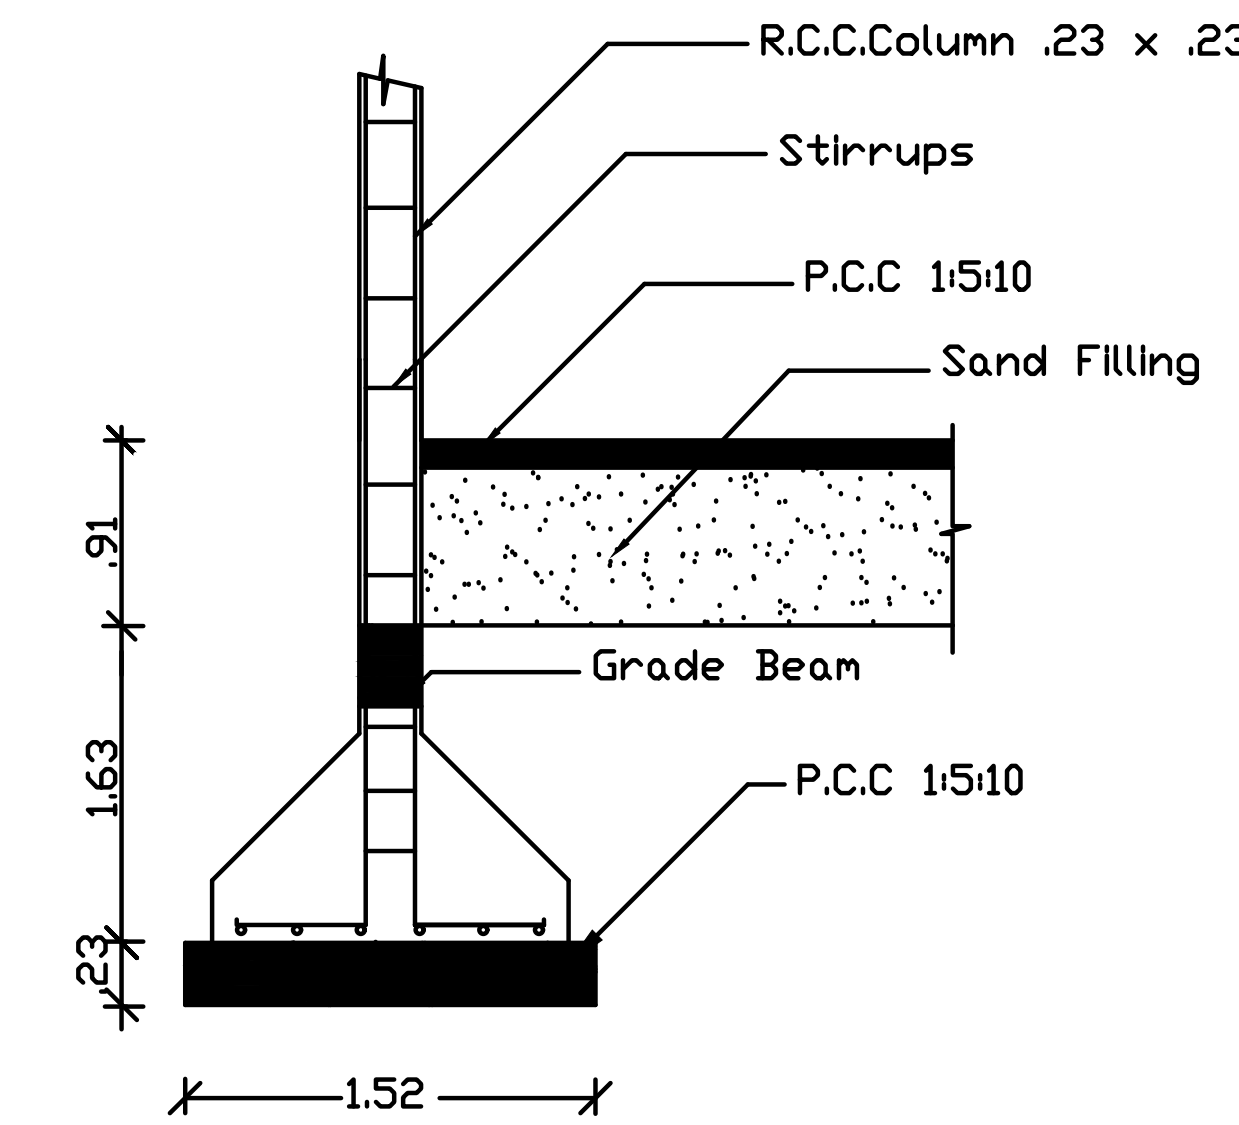

COLUMN DETAIL

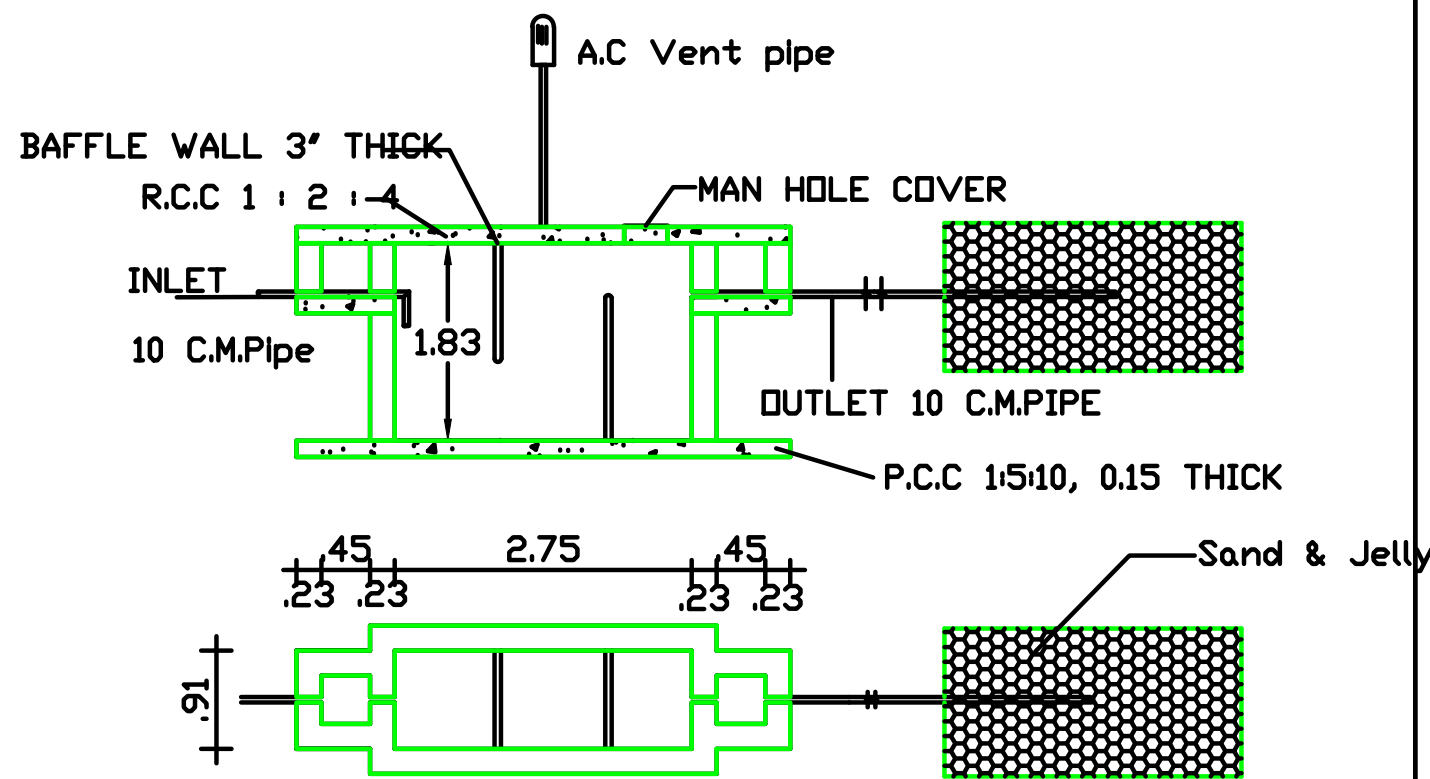

SEPTIC TANK AND TRENCH

AREA DETAILS	SQ.M	SQ.FEET
AREA OF THE SITE	202.53	2180.01
GROUND FLOOR		
PLINTH AREA	50.99	548.85
FLOOR AREA	41.94	451.53
AREA OF OPEN SPACE	151.54	1631.16
PARKING	REQUIRED	PROVIDED
CARS SPACE	-	-
TWO WHEELER SPACE	-	-
FSI	0.25	
PLOT COVERAGE	25.17%	

COLOUR INDEX

SITE BOUNDARY	
PRO.R.C.C ROOF G.F BUILDING	
RAINWATER STORAGE PIT	
ROAD	

DETAILS OF JOINERIES

D - DOOR	0.91 X 2.13	W - WINDOW	1.22 X 1.22
D1 - DOOR1	0.76 X 2.13	W1 - WINDOW	0.91 X 0.91
O - OPEN	0.91 X 2.13	W2 - WINDOW	0.91 X 1.22
		V - VENTILATOR	0.91 X 0.61

S.தாமரைசெல்வன்


APPLICANT:-

V. Kamalanathan
Er. V. KAMALANATHAN, B.E.,
Civil Engineer
TP.R.E.No: 0003/2020
6/1400, Middle Street, Prathabaramapuram,
Nagapattinam - 611 111.
Ph: 98655 27762

REGISTERED ENGINEER:



KEY MAP
Not To Scale

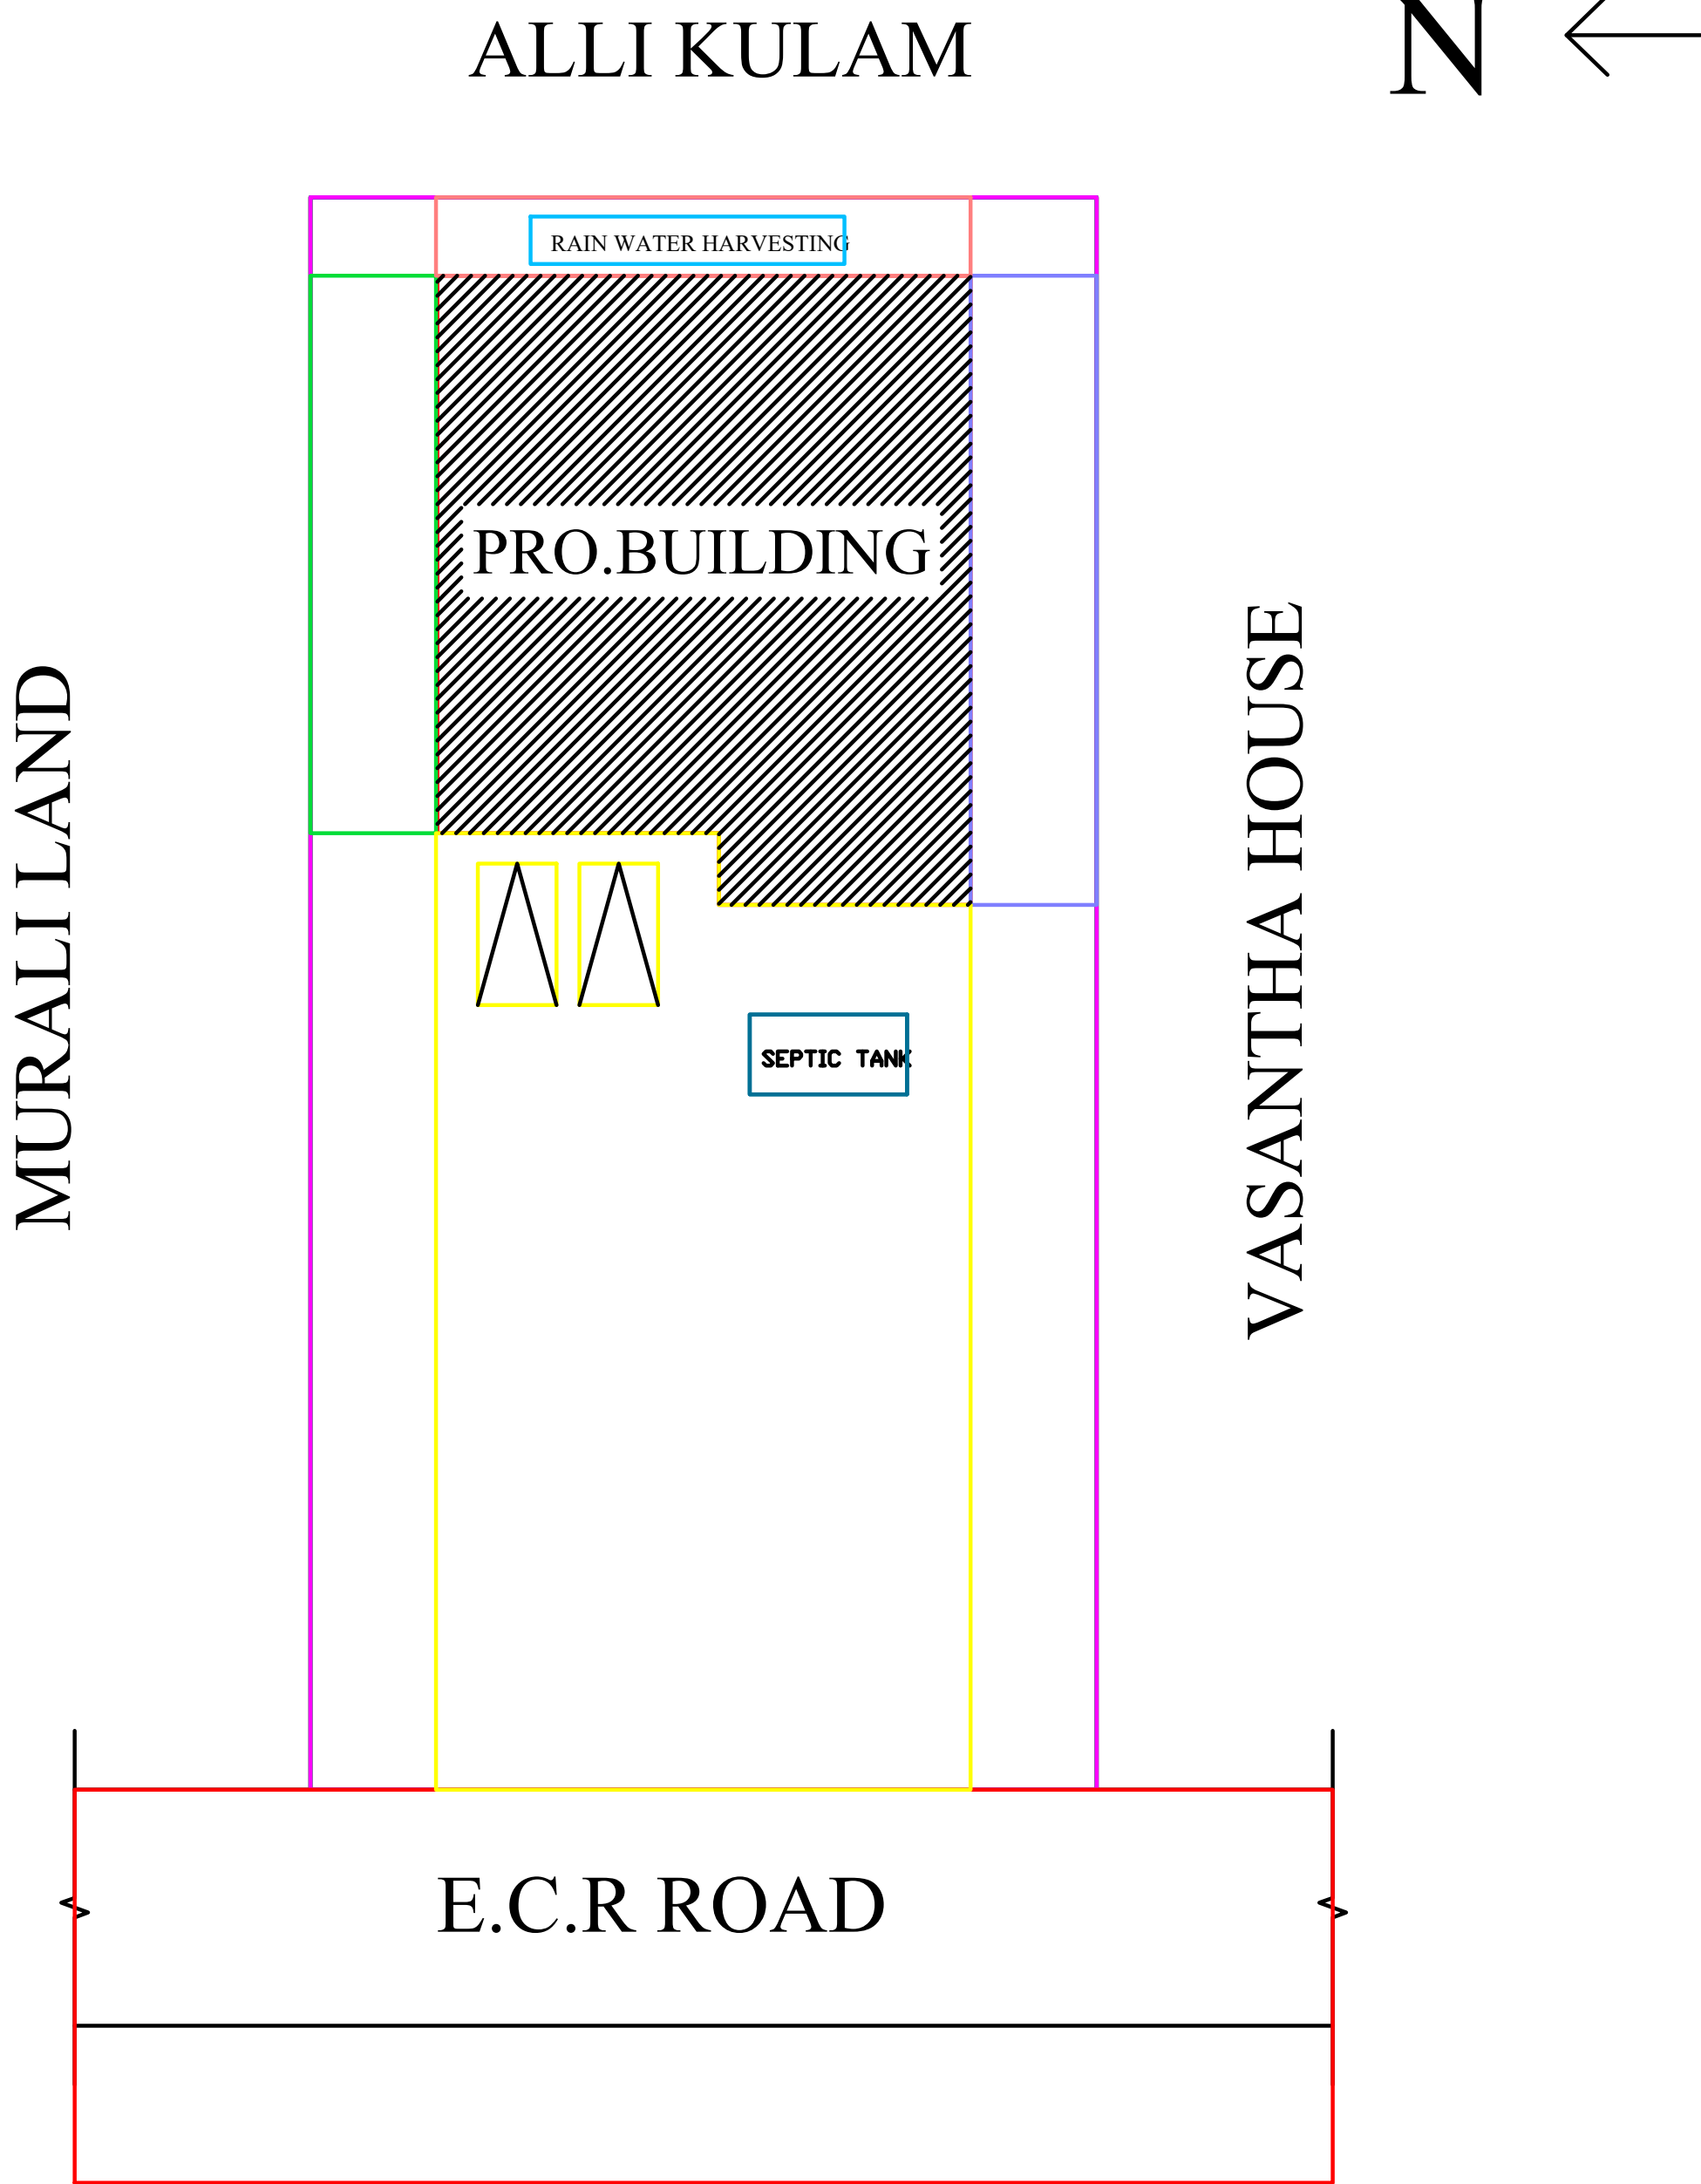

SITE PLAN
1:100