

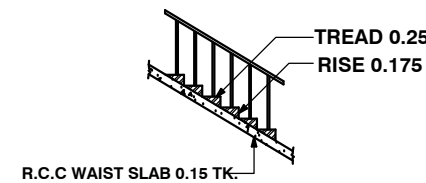
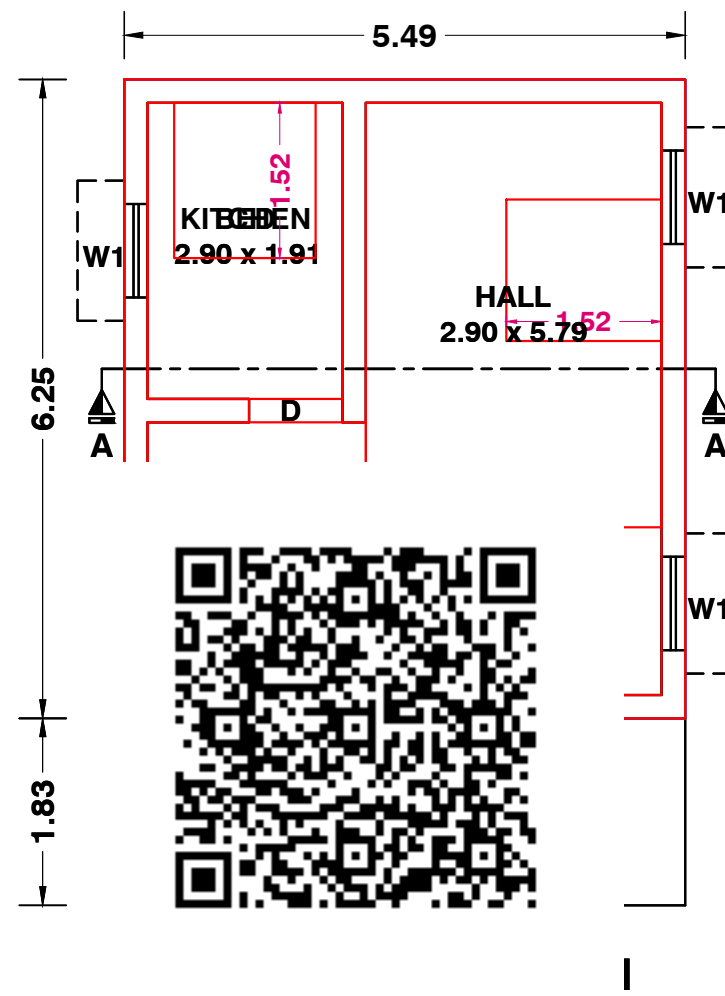
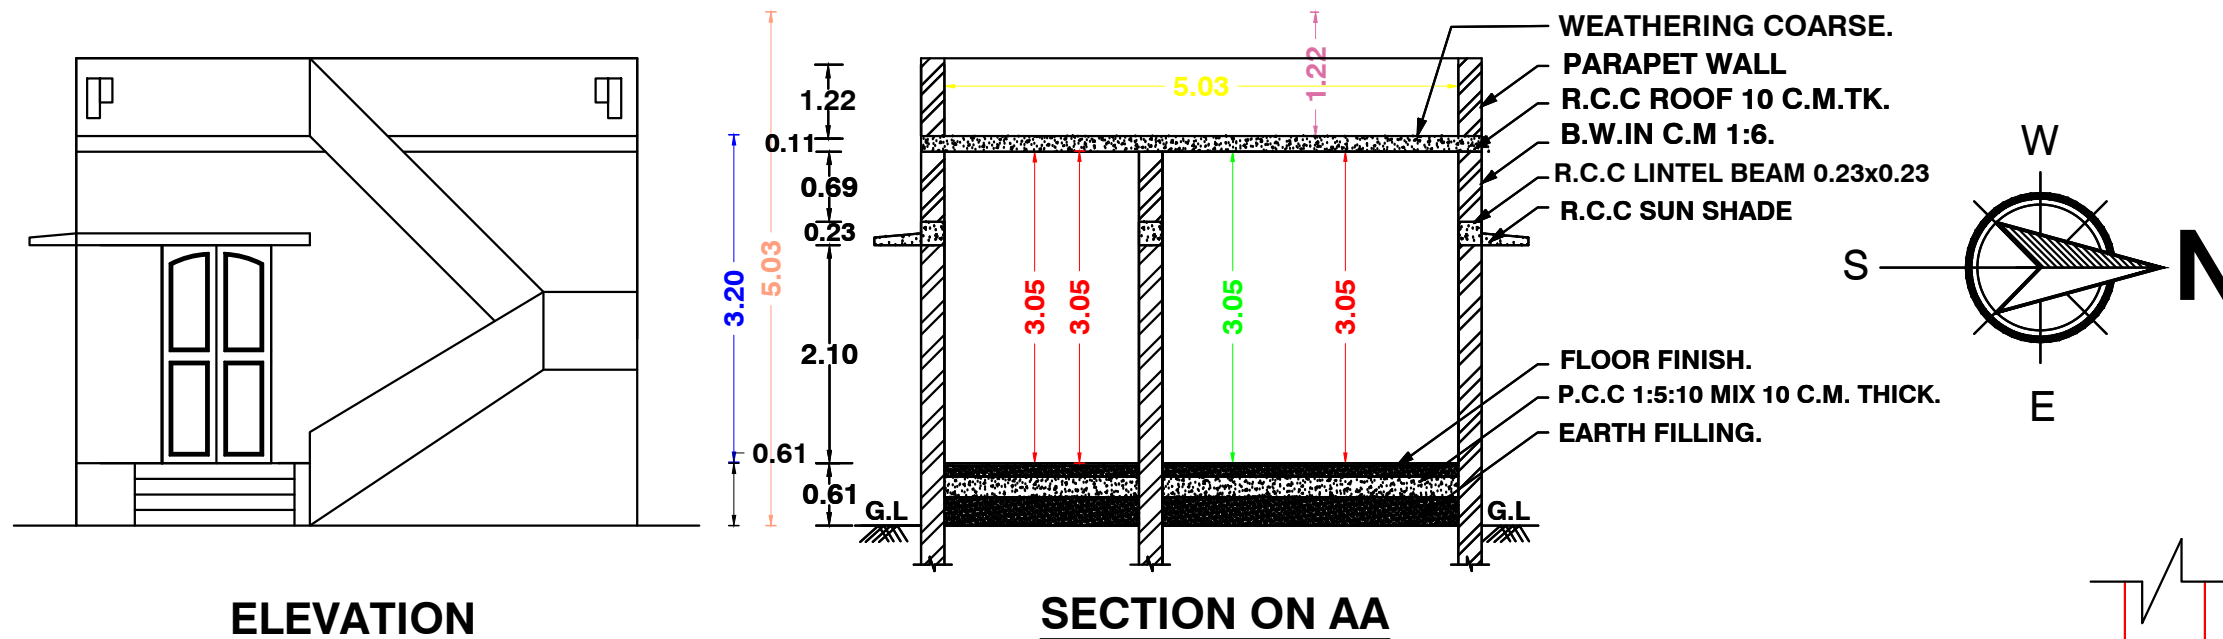




**PLAN SHOWING THE PROPOSED CONSTRUCTION OF A R.C.C ROOF RESIDENTIAL BUILDING IN R.S NO : 196-3A1,
AT SIVAN KOVIL STREET, KAMESHWARAM VILLAGE, THIRUPOONDI EAST PANCHAYAT, KILVELUR TALUK,
NAGAPATTINAM DISTRICT.**

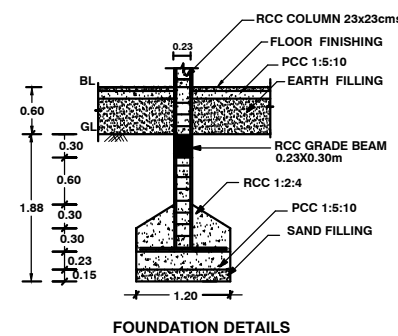


STAIR CASE DETAILS

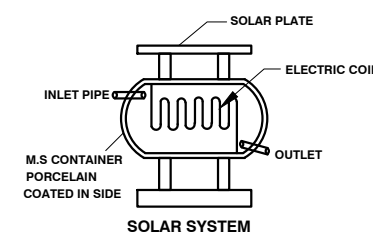


FOUNDATION DETAILS

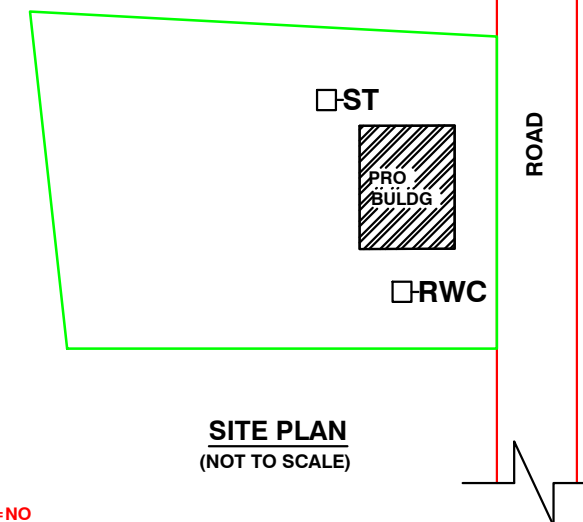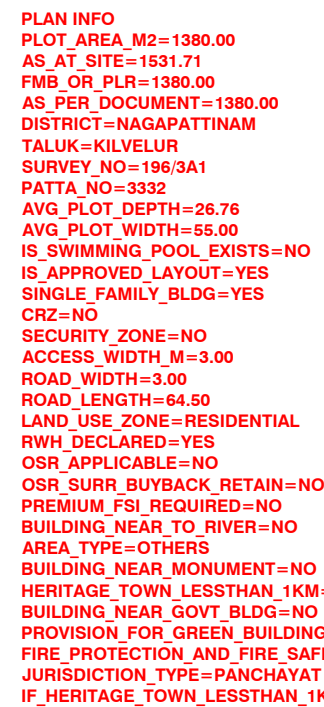

SITE PLAN
(NOT TO SCALE)

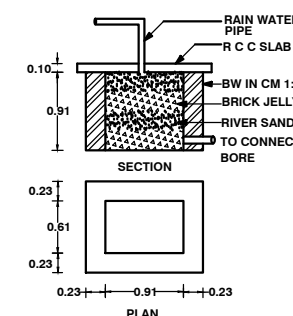

RAIN WATER COLLECTION TANK

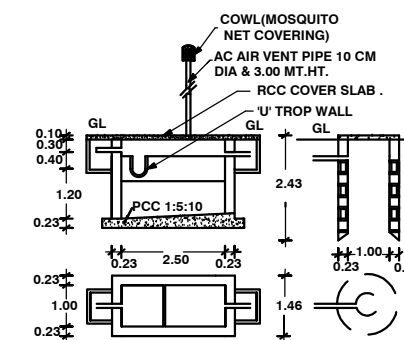

PLAN AND CROSS SECTION OF ST&SP.

ALL DIMENSIONS ARE IN METER. SCALE-1:30

SCHEDULE OF JOINERY

MD	-	MAIN DOOR	1.07 X 2.10
D	-	DOOR	0.90 X 2.10
D1	-	DOOR	0.75 X 2.13
W1	-	WINDOW	0.91 X 1.37
V	-	VENTILATOR	0.91 X 0.60

AREA DETAILS

TOTAL PLOT AREA	—1380.00 SQ.M.	14854 SQ.FT.
GROUND FLOOR AREA—	34.28 SQ.M.	369 SQ.FT.
OPEN AREA	—1345.72 SQ.M.	14485 SQ.FT.

COLOUR INDEX

PROPOSED ☐ **BOUNDARY** ☐ **ROAD** ☐

APPLICANT

Mr. S. SEYED JAINULABUDEEN.,

LICENSED ENGINEER

Er.B.GOVENDHAN, B.E.,
Registered Engineer
Reg.No: NGT/RE-II/2023/08
3/525, Pudupalli East - 611 112.
Mobile: 93443 89860

APPROVAL