

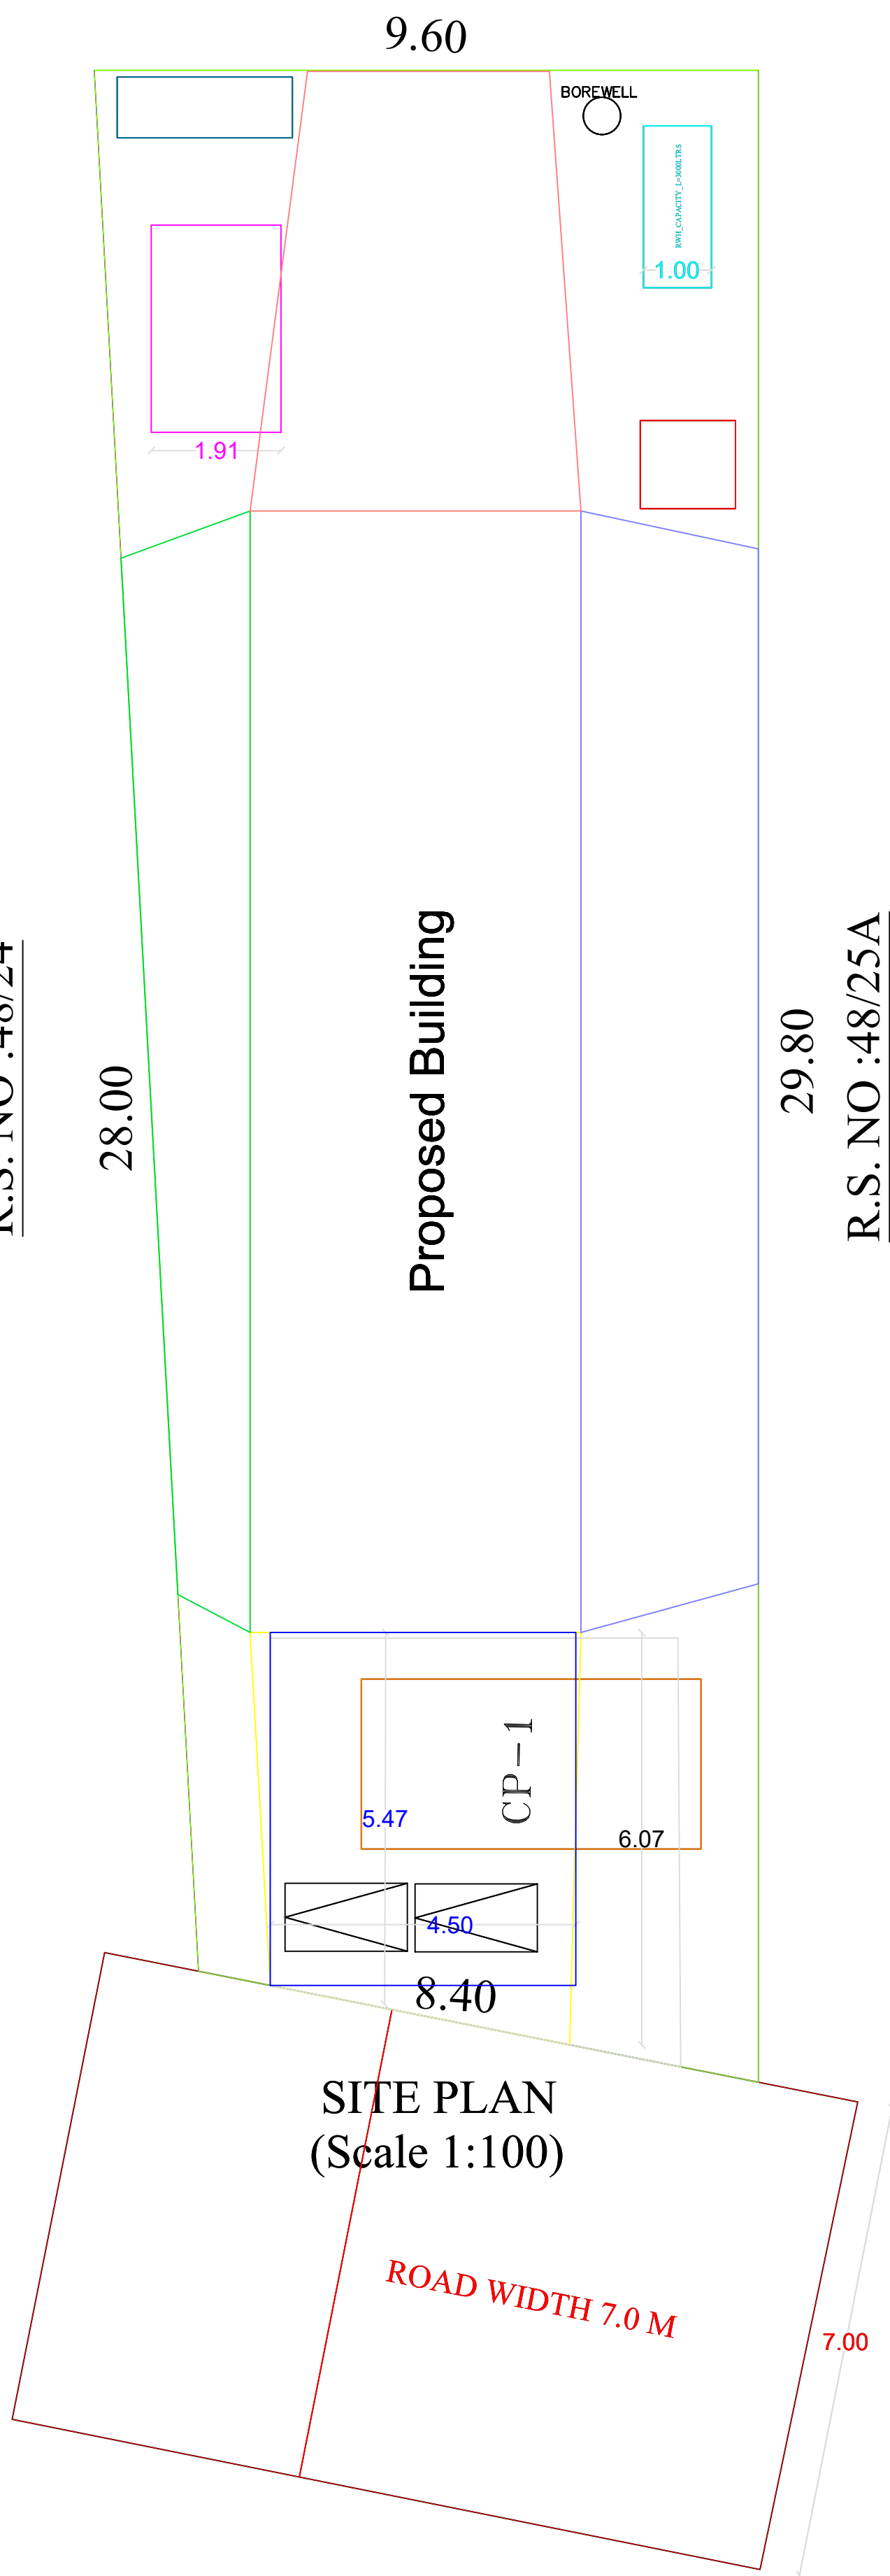
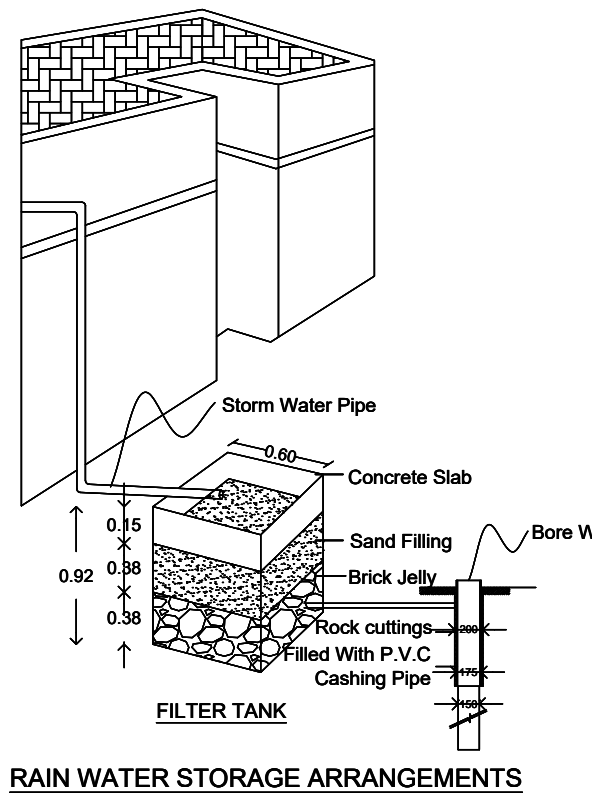
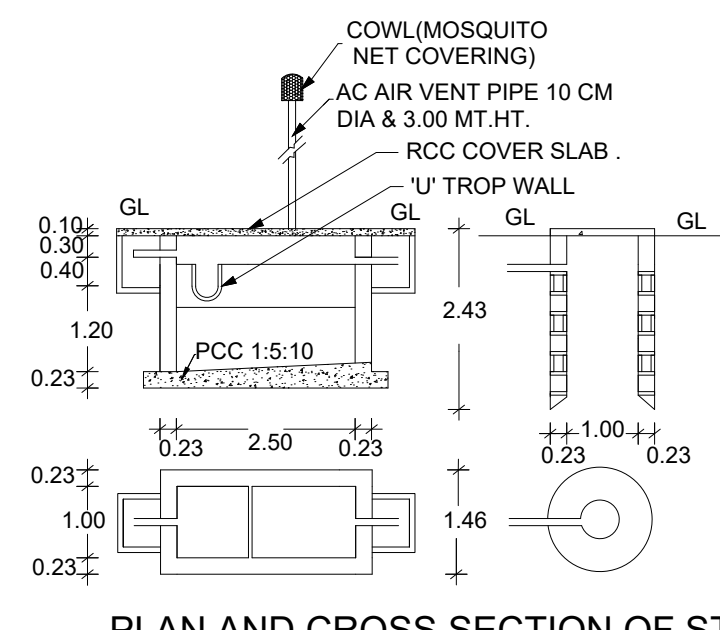
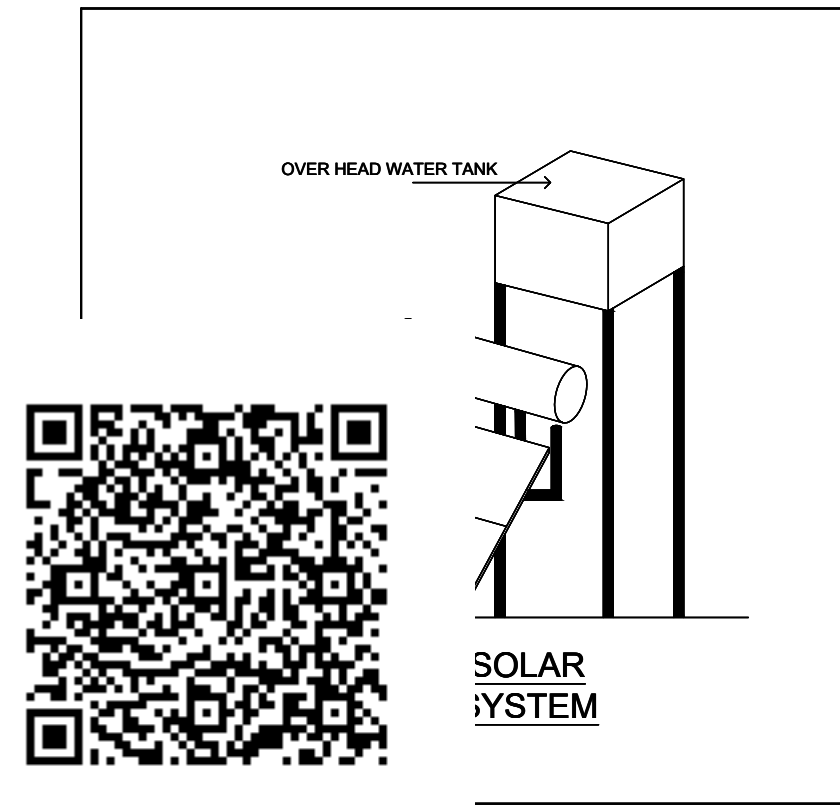
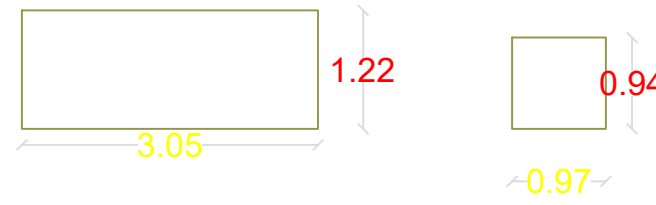
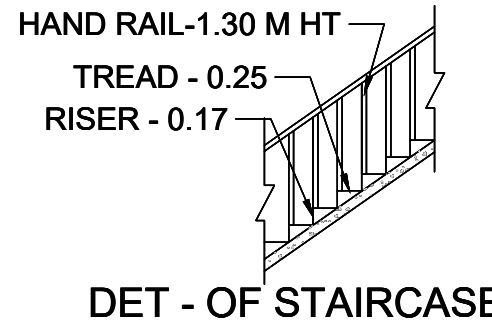
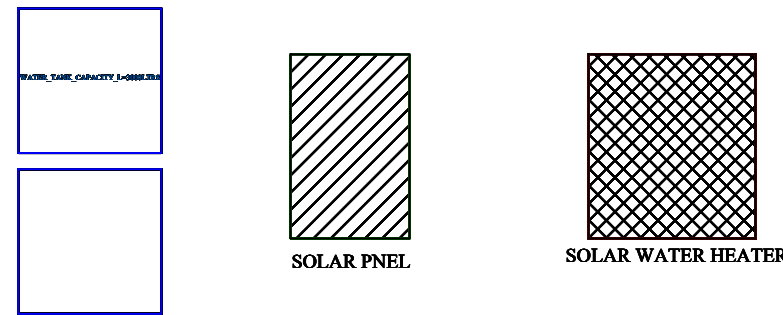
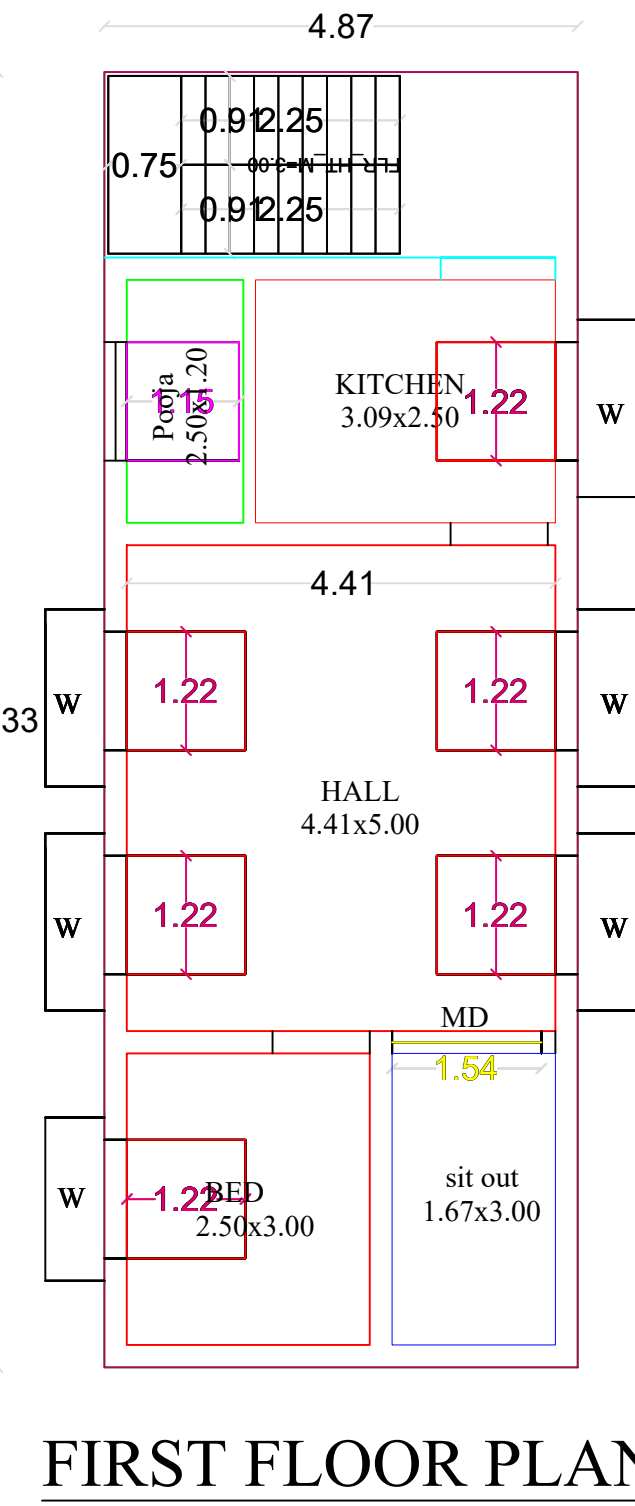
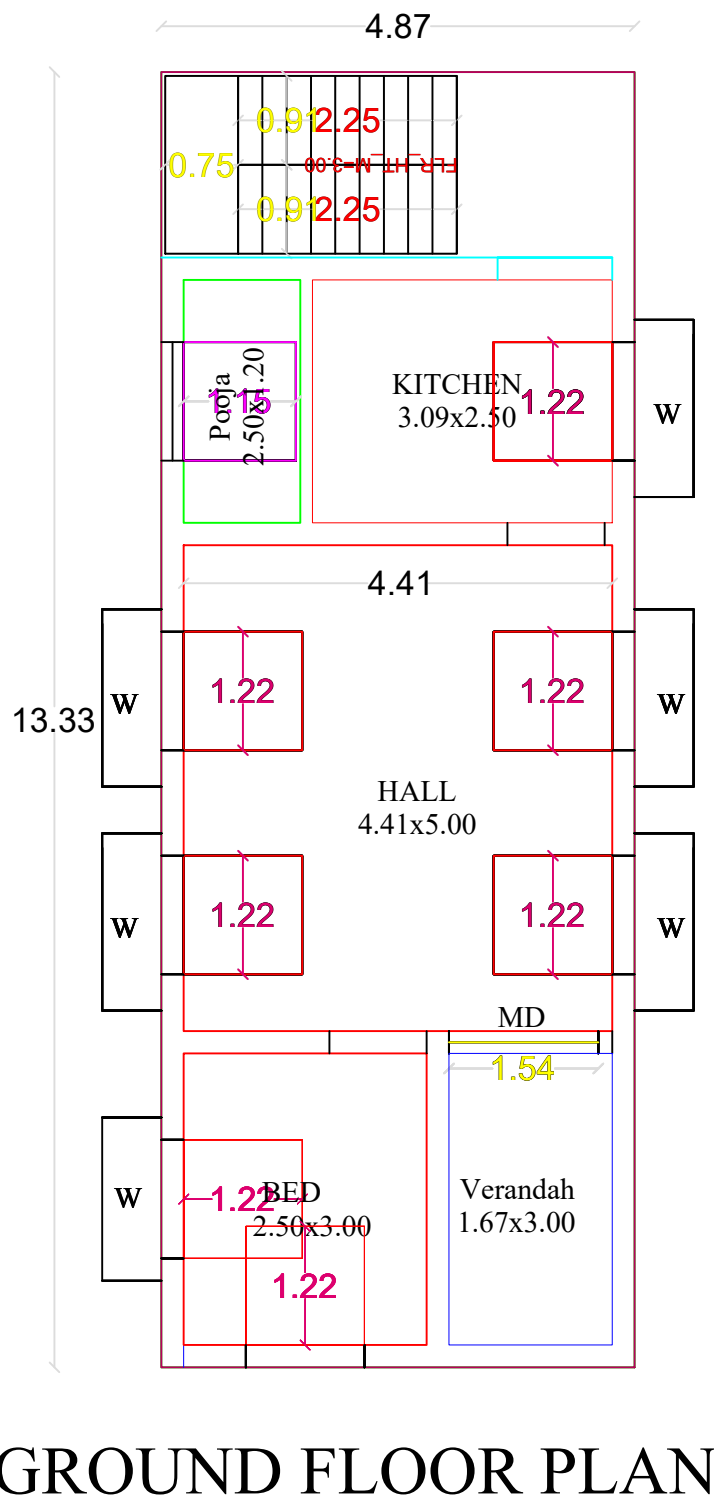
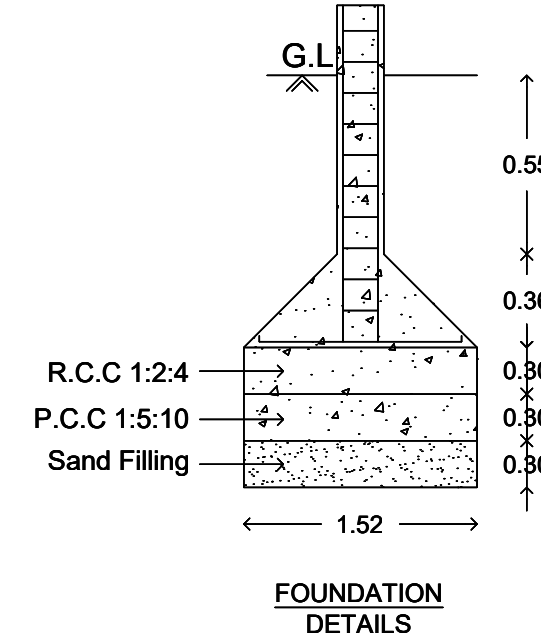
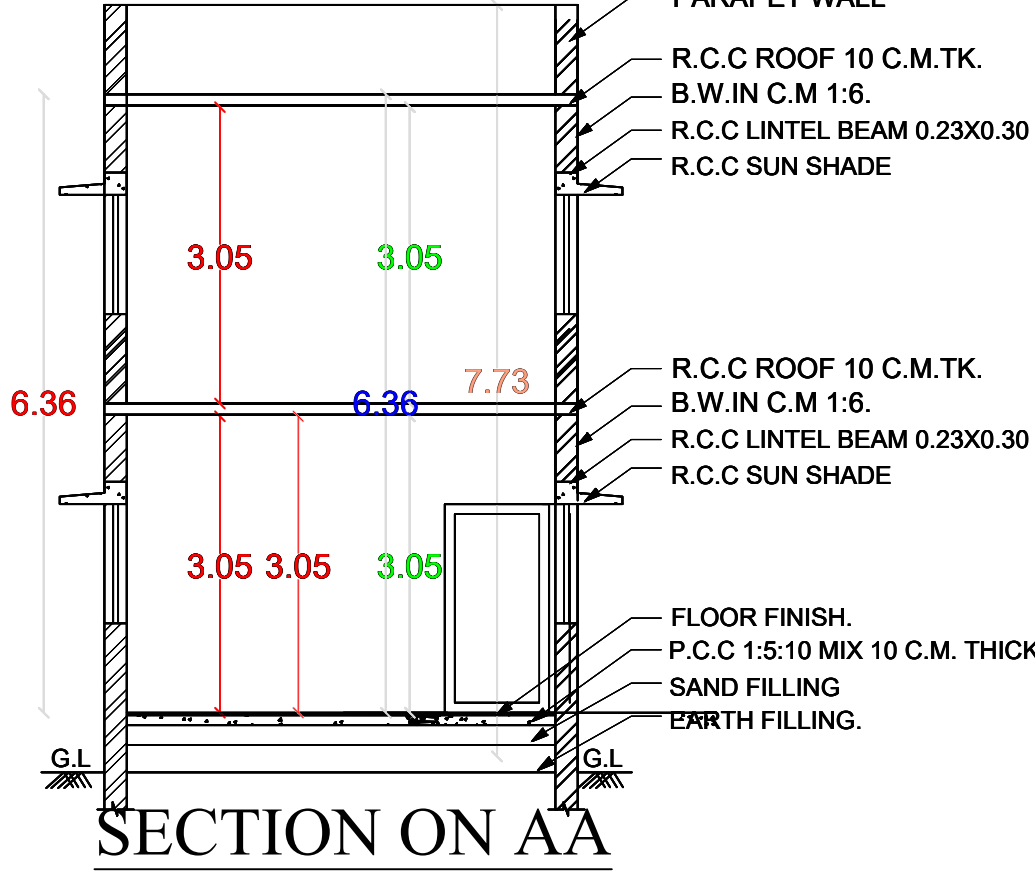


PLAN SHOWING THE PROPOSED CONSTRUCTION OF R.C.C ROOF RESIDENTIAL BUILDING IN GROUND & FIRST FLOOR IN R.S NO:481, AT MUTTAM PLLAIYAR KOVIL STREET, NAGORE VATTAM, NAGAPATTINAM DISTRICT ,

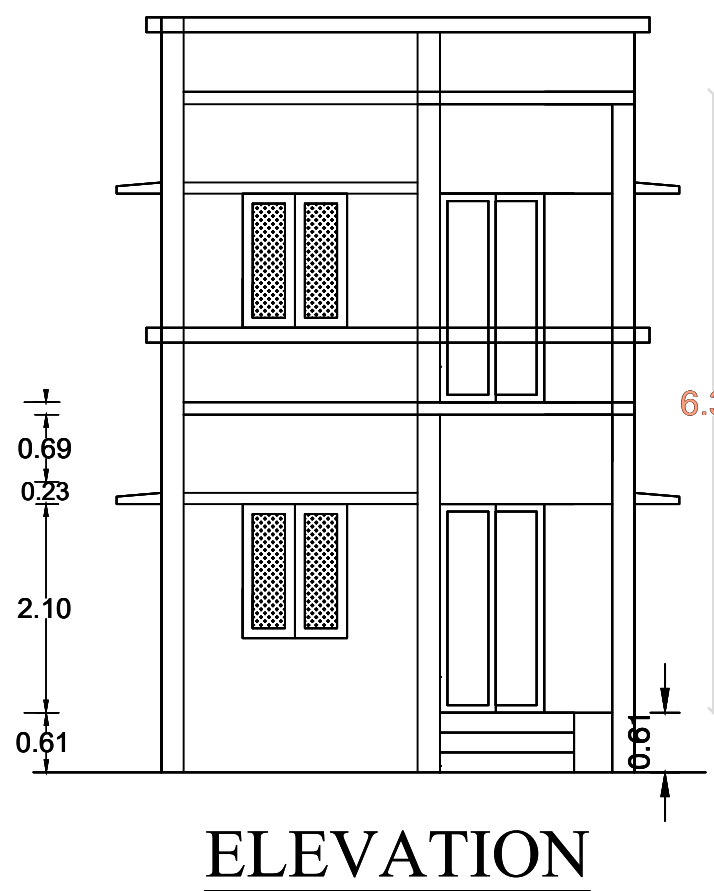

GOVT., REGISTERED ENGINEER :

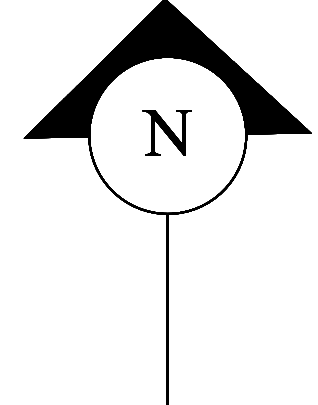

All Dimensions are in Metre
(Scale 1:100)

	Sq.M	Sq.Ft
1. AREA DETAILS		
Area of Site	258.63	2784.00

2. PROPOSED BUILDING DETAILS

Ground Floor Area	64.91	698.69
First Floor Area	64.91	698.69
Open Area	193.72	2085.31

TOILET : 2 Number.
BOREWELL : 1 Number.

SCHEDULE OF JOINERIES :

MD - DOOR	3'6" X 7'0"	1.06 X 2.13
D1 - DOOR	3'0" X 7'0"	0.91 X 2.13
D2 - DOOR	2'6" X 7'0"	0.76 X 2.13
W - WINDOW	5'0" X 4'6"	1.52 X 1.37
W1 - WINDOW	4'0" X 4'6"	1.22 X 1.37
W2 - WINDOW	3'0" X 4'6"	0.91 X 1.37
HW- KITCHEN WINDOW	3'0" X 3'0"	0.91 X 0.91
V - VENTILATOR	2'6" X 3'0"	0.76 X 0.91
RS1 - ROLLING SHUTTER	9'0" X 7'0"	2.74 X 2.13
RS2 - ROLLING SHUTTER	8'0" X 7'0"	2.44 X 2.13

CERTIFICATE :
1.WASTE WATER WILL BE USED FOR GARDEN PURPOSE IN SAME SITE.
2.ALL HABITATION ROOMS ARE FITTED WITH 24" CEILING FAN.
3.SOLAR WATER HEATER SYSTEM SHOULD BE FITTED IN KITCHEN AND BATH ROOMS.
4.I SHALL NOT ALLOW SANITARY WORKERS TO ENTER INTO THE SEWERAGE SYSTEM & SEPTIC TANK.
5.HOME COMPOST WILL BEPROVIDED IN THE SAME SITE.
6.AFTER DEMOLITION THE EXISTING BUILDING

LEGEND :
SITE BOUNDARY
PROPOSED BUILDING
EXISTING ROAD

OWNER :

Mrs.S.SANTHI