

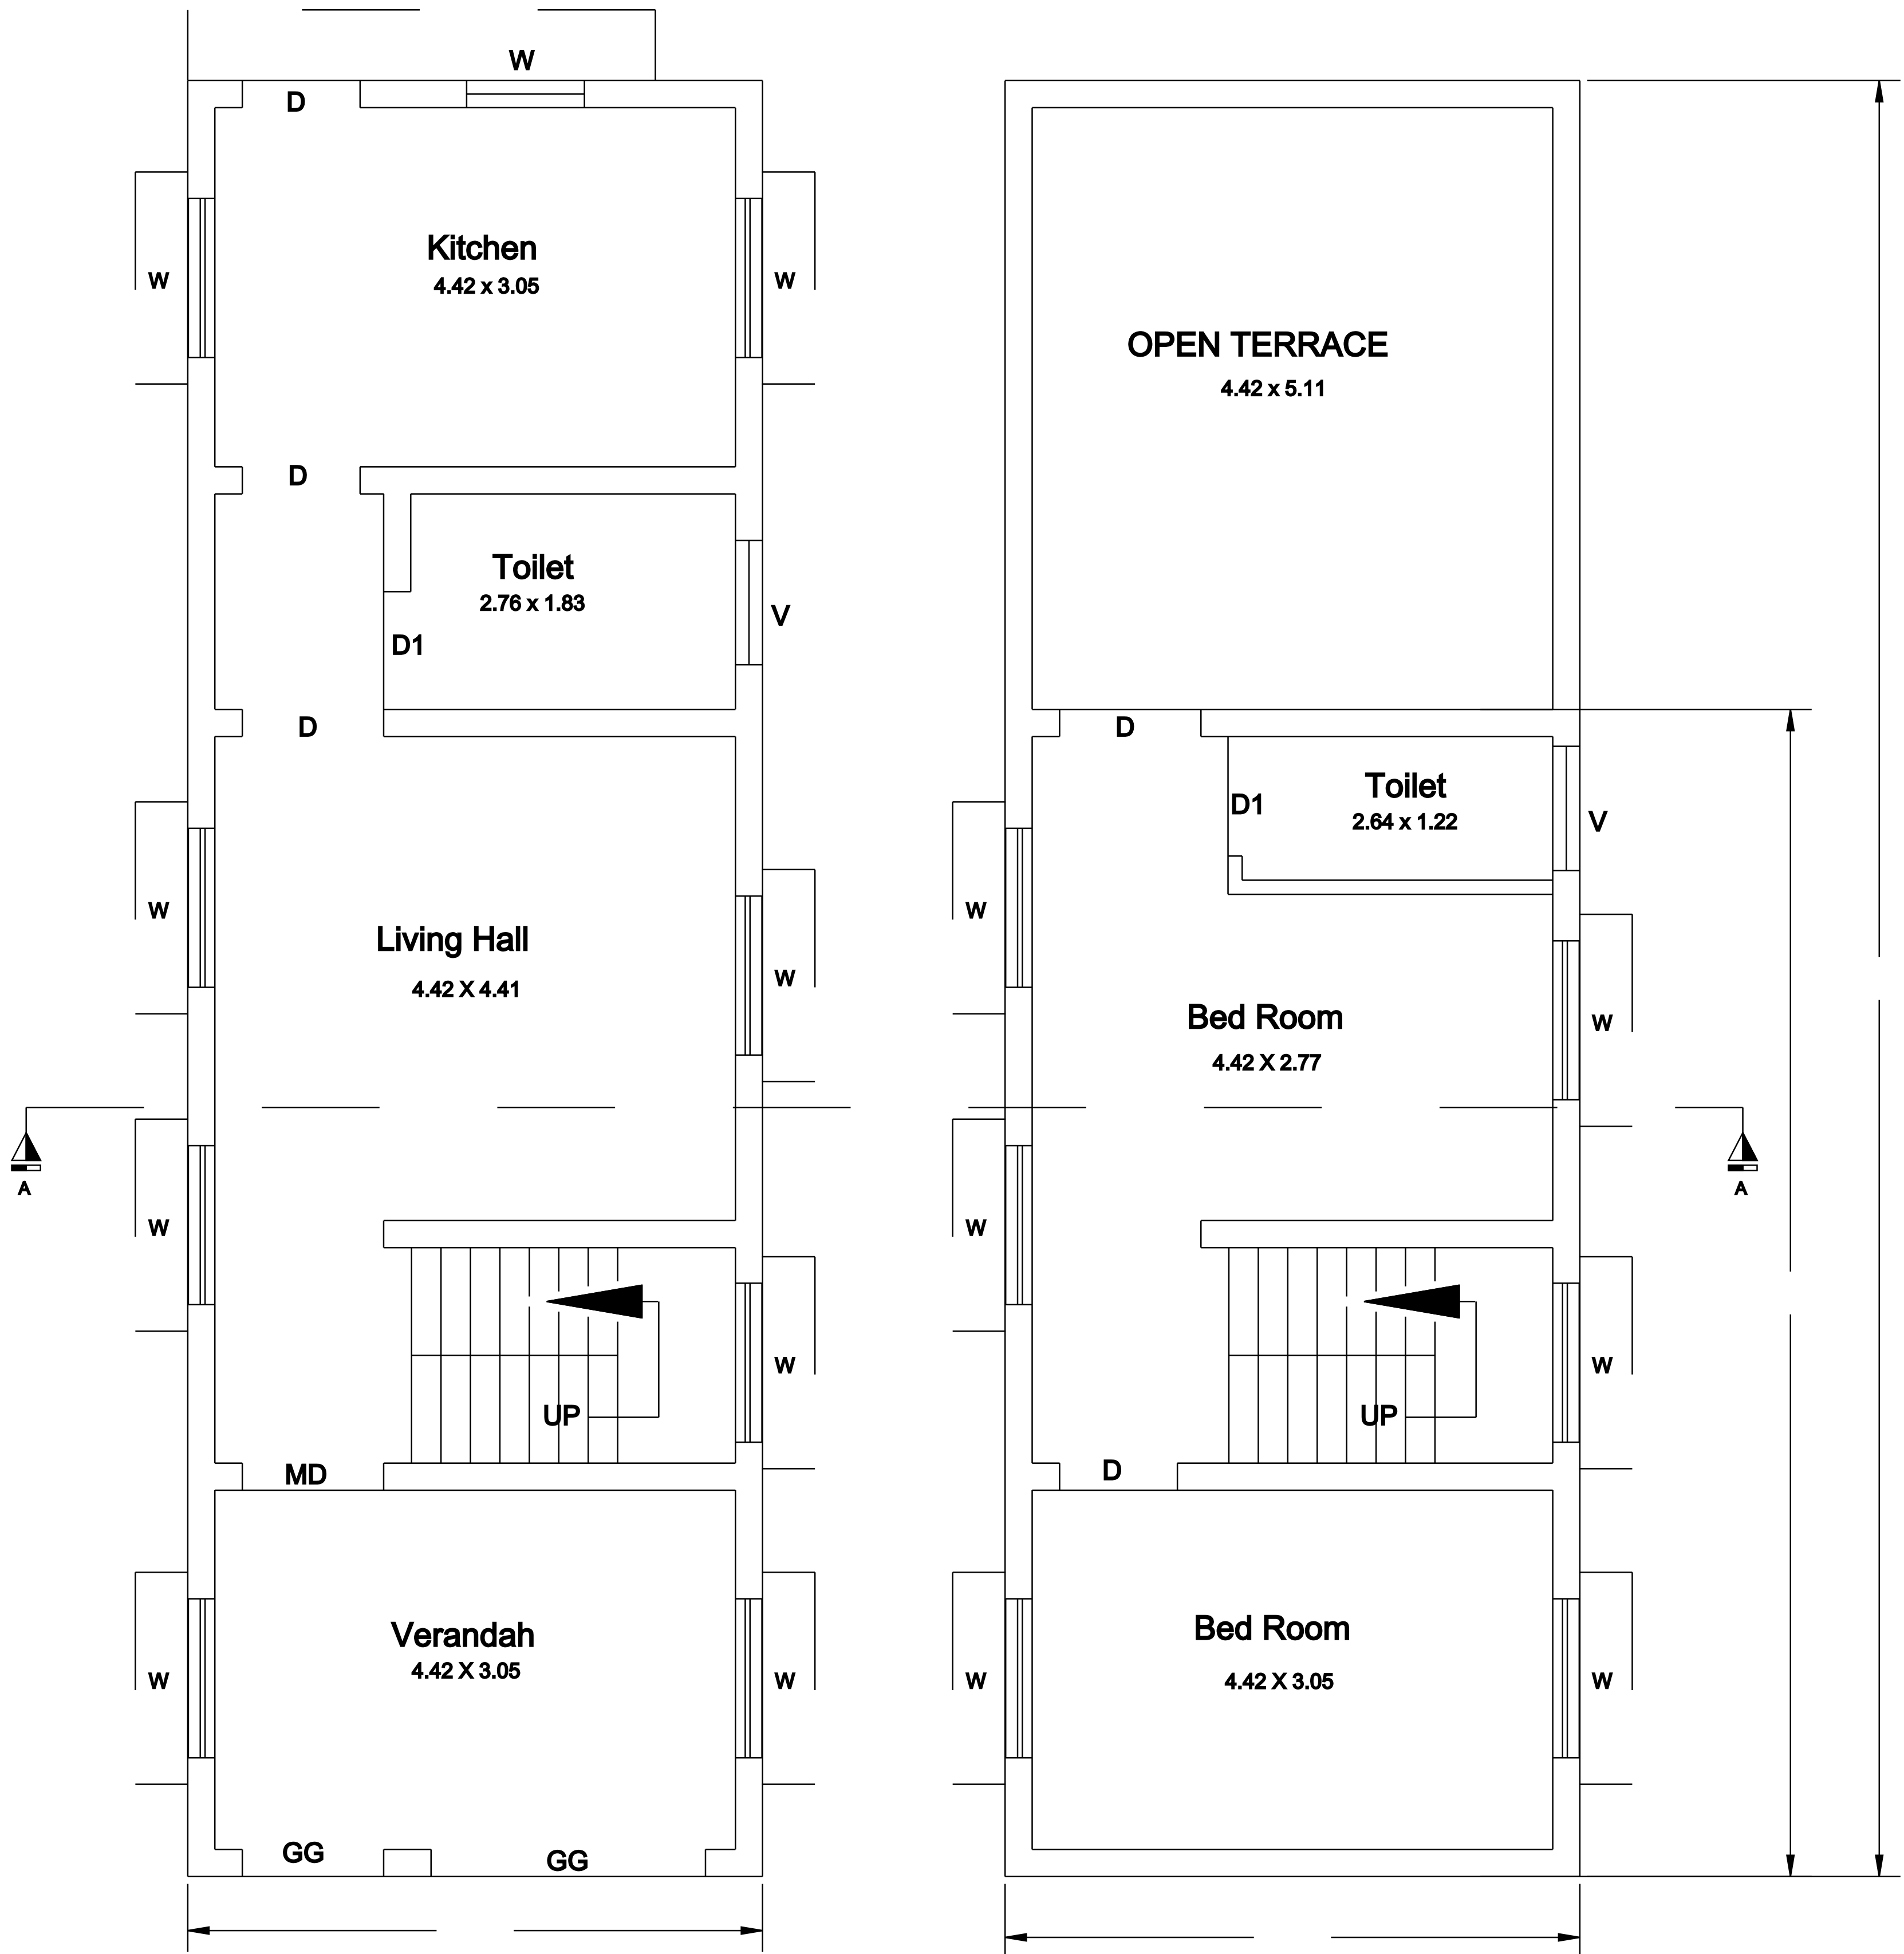
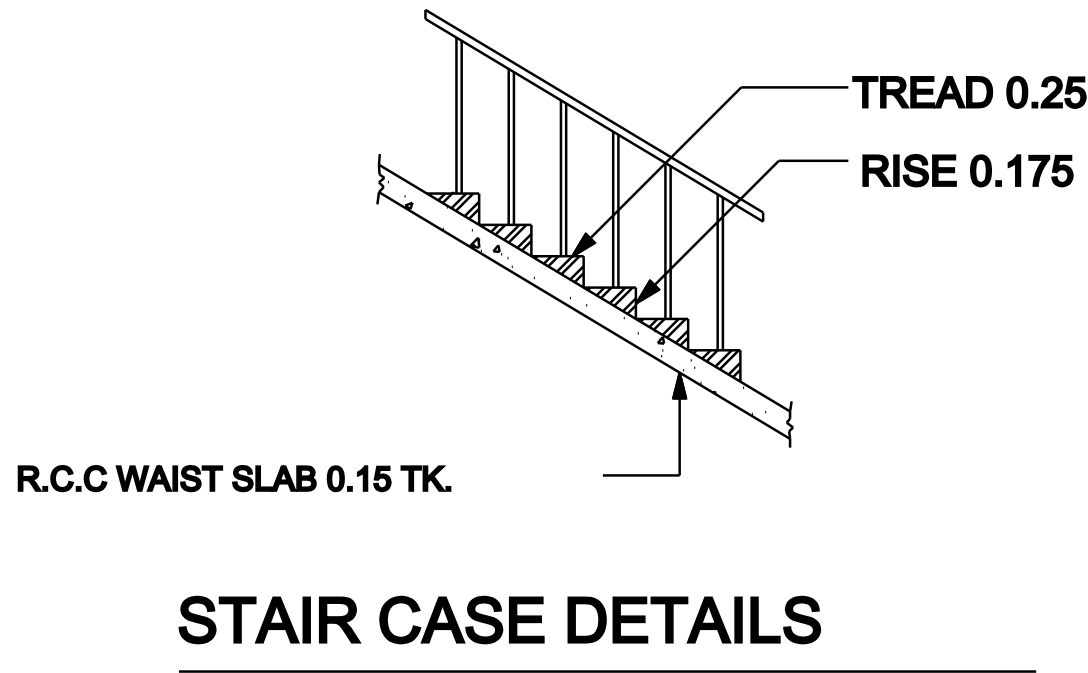
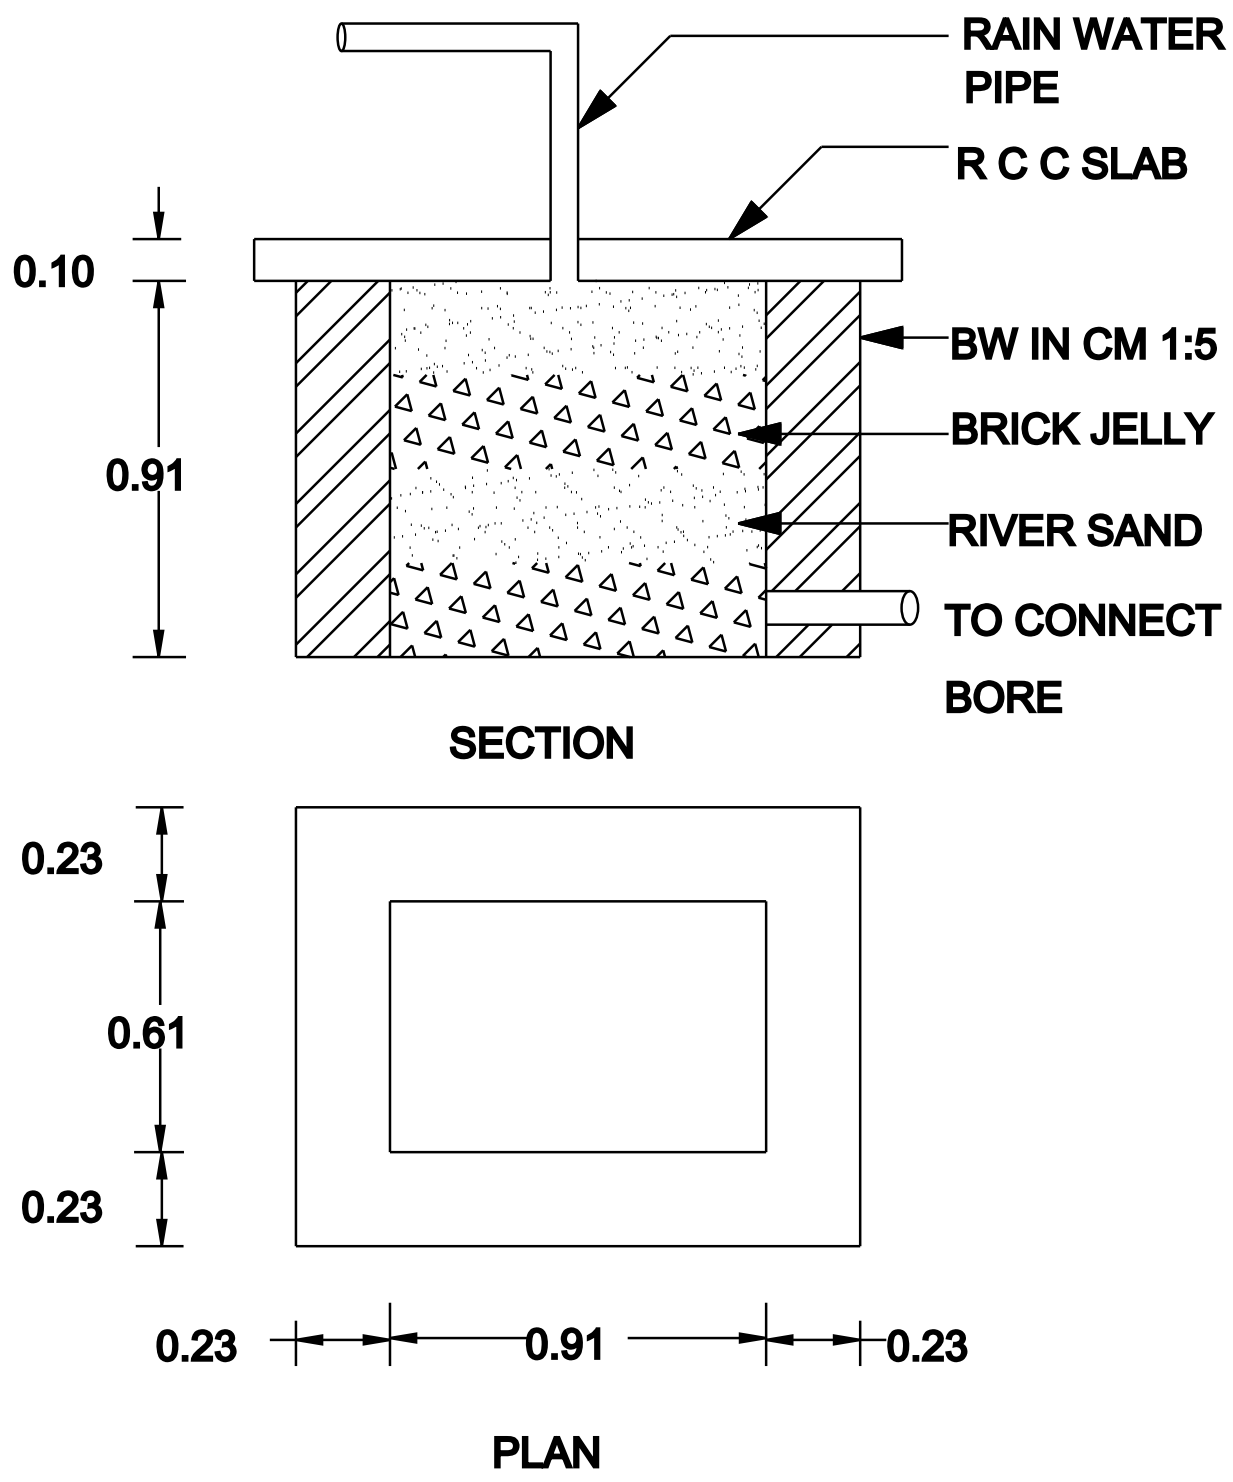


PLAN SHOWING THE PROPOSED CONSTRUCTION OF A R.C.C ROOF RESIDENTIAL BUILDING GROUND AND FIRST FLOOR IN RS NO:80 /25 B, PATTA NO: 547, KOOTHUR VILLAGE & PANCHAYAT, KILVELUR TALUK , NAGAPATTINAM DISTRICT.

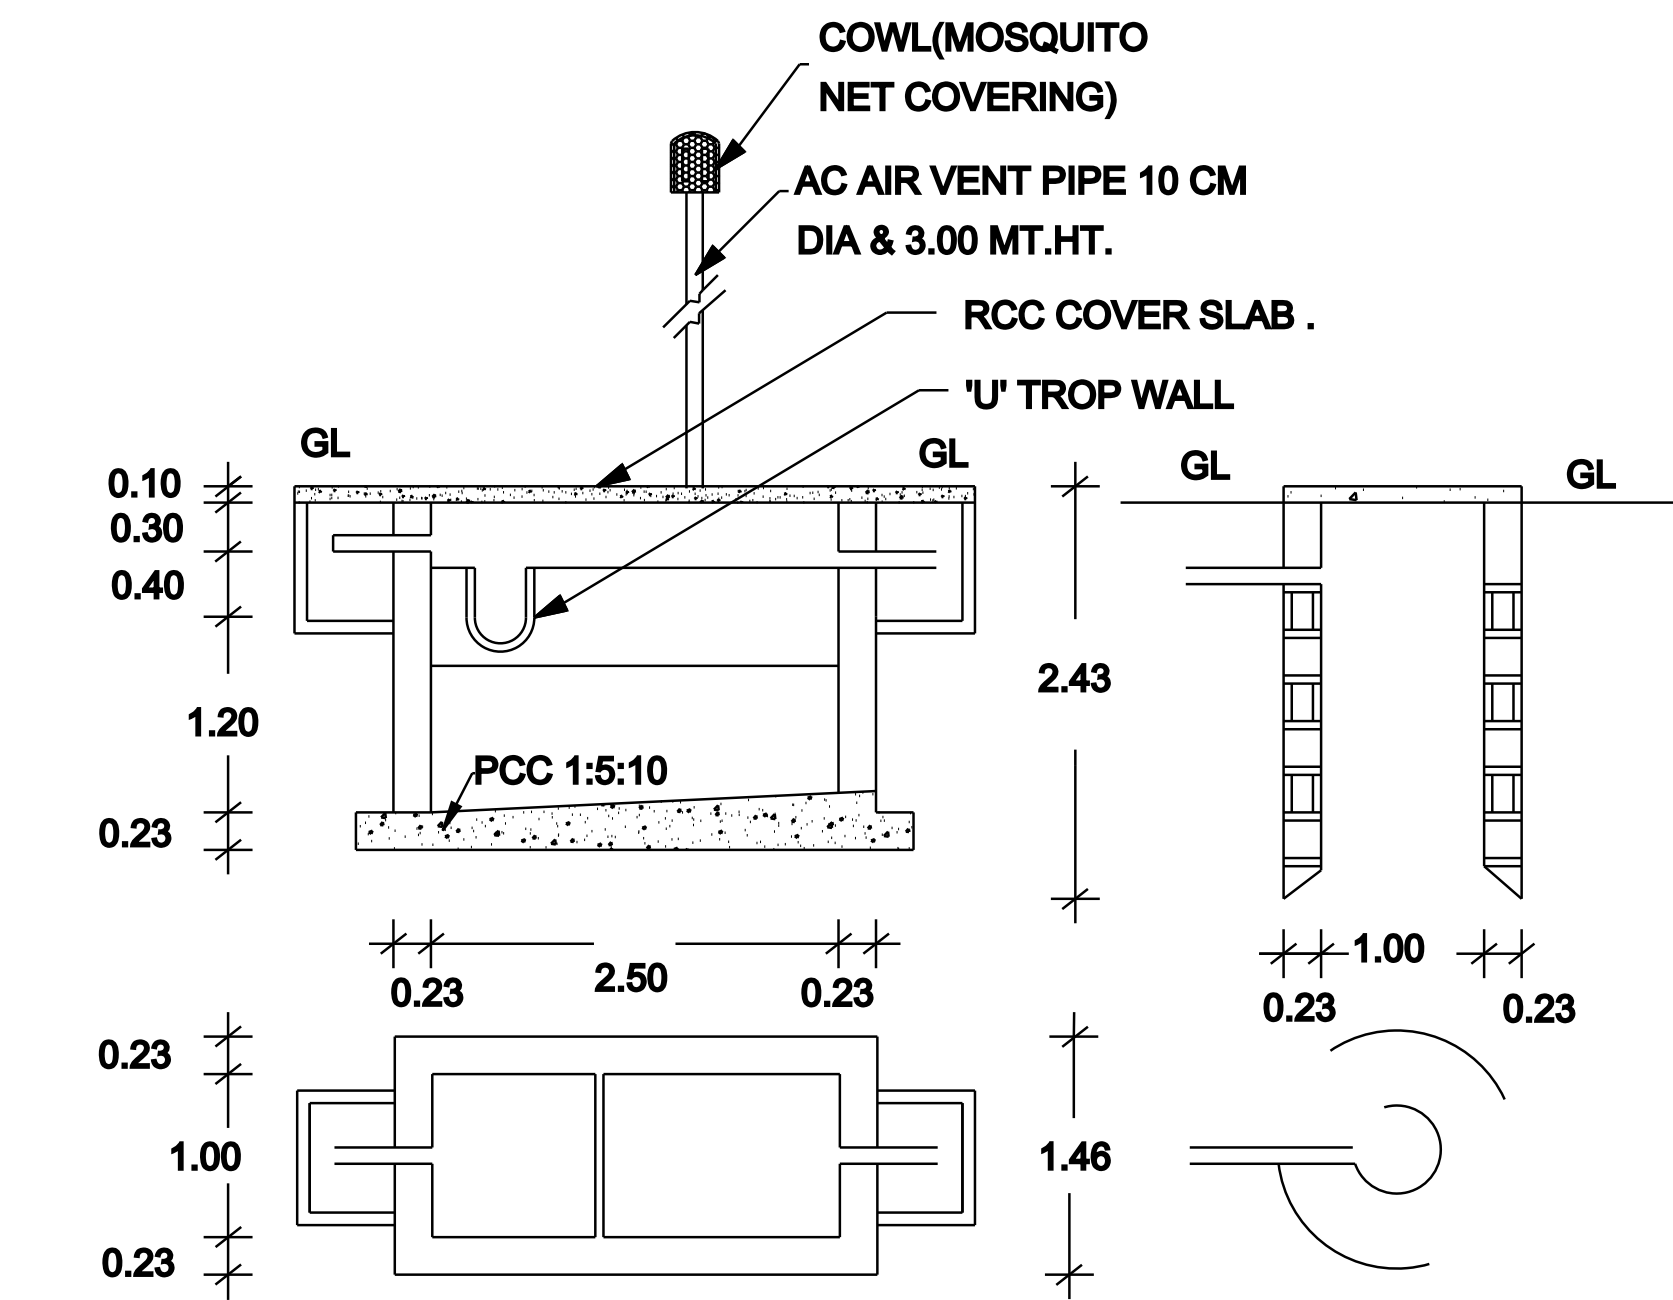

ALL DIMENSIONS ARE IN METER.		
SCALE-1:100		
SCHEDULE OF JOINERY		
MD	- MAIN DOOR	1.07 X 2.10
D	- DOOR	0.90 X 2.10
D1	- DOOR	0.75 X 2.10
W	- WINDOW	1.37 X 1.37
V	- VENTILATER	0.90 X 0.60
AREA DETAILS		
TOTAL PLOT AREA	— 120.00 SQM	1296 SQ.FT.
GROUND FLOOR AREA	— 74.42 SQM	800 SQ.FT.
GROUND FLOOR AREA	— 48.36 SQM	520 SQ.FT.
OPEN AREA	— 45.58 SQM	496 SQ.FT.
COLOUR INDEX		
PROPOSED	☐	ROAD ☐
BOUNDARY	☐	
APPLICANT		
Mrs I . MUMTAJ BEGAM., W/O ISMATH ALI., KOOTHUR.		
LICENSED ENGINEER		
DRAWN BY H-Arch Builders CELL: 999 456 4321 807 260 8416		

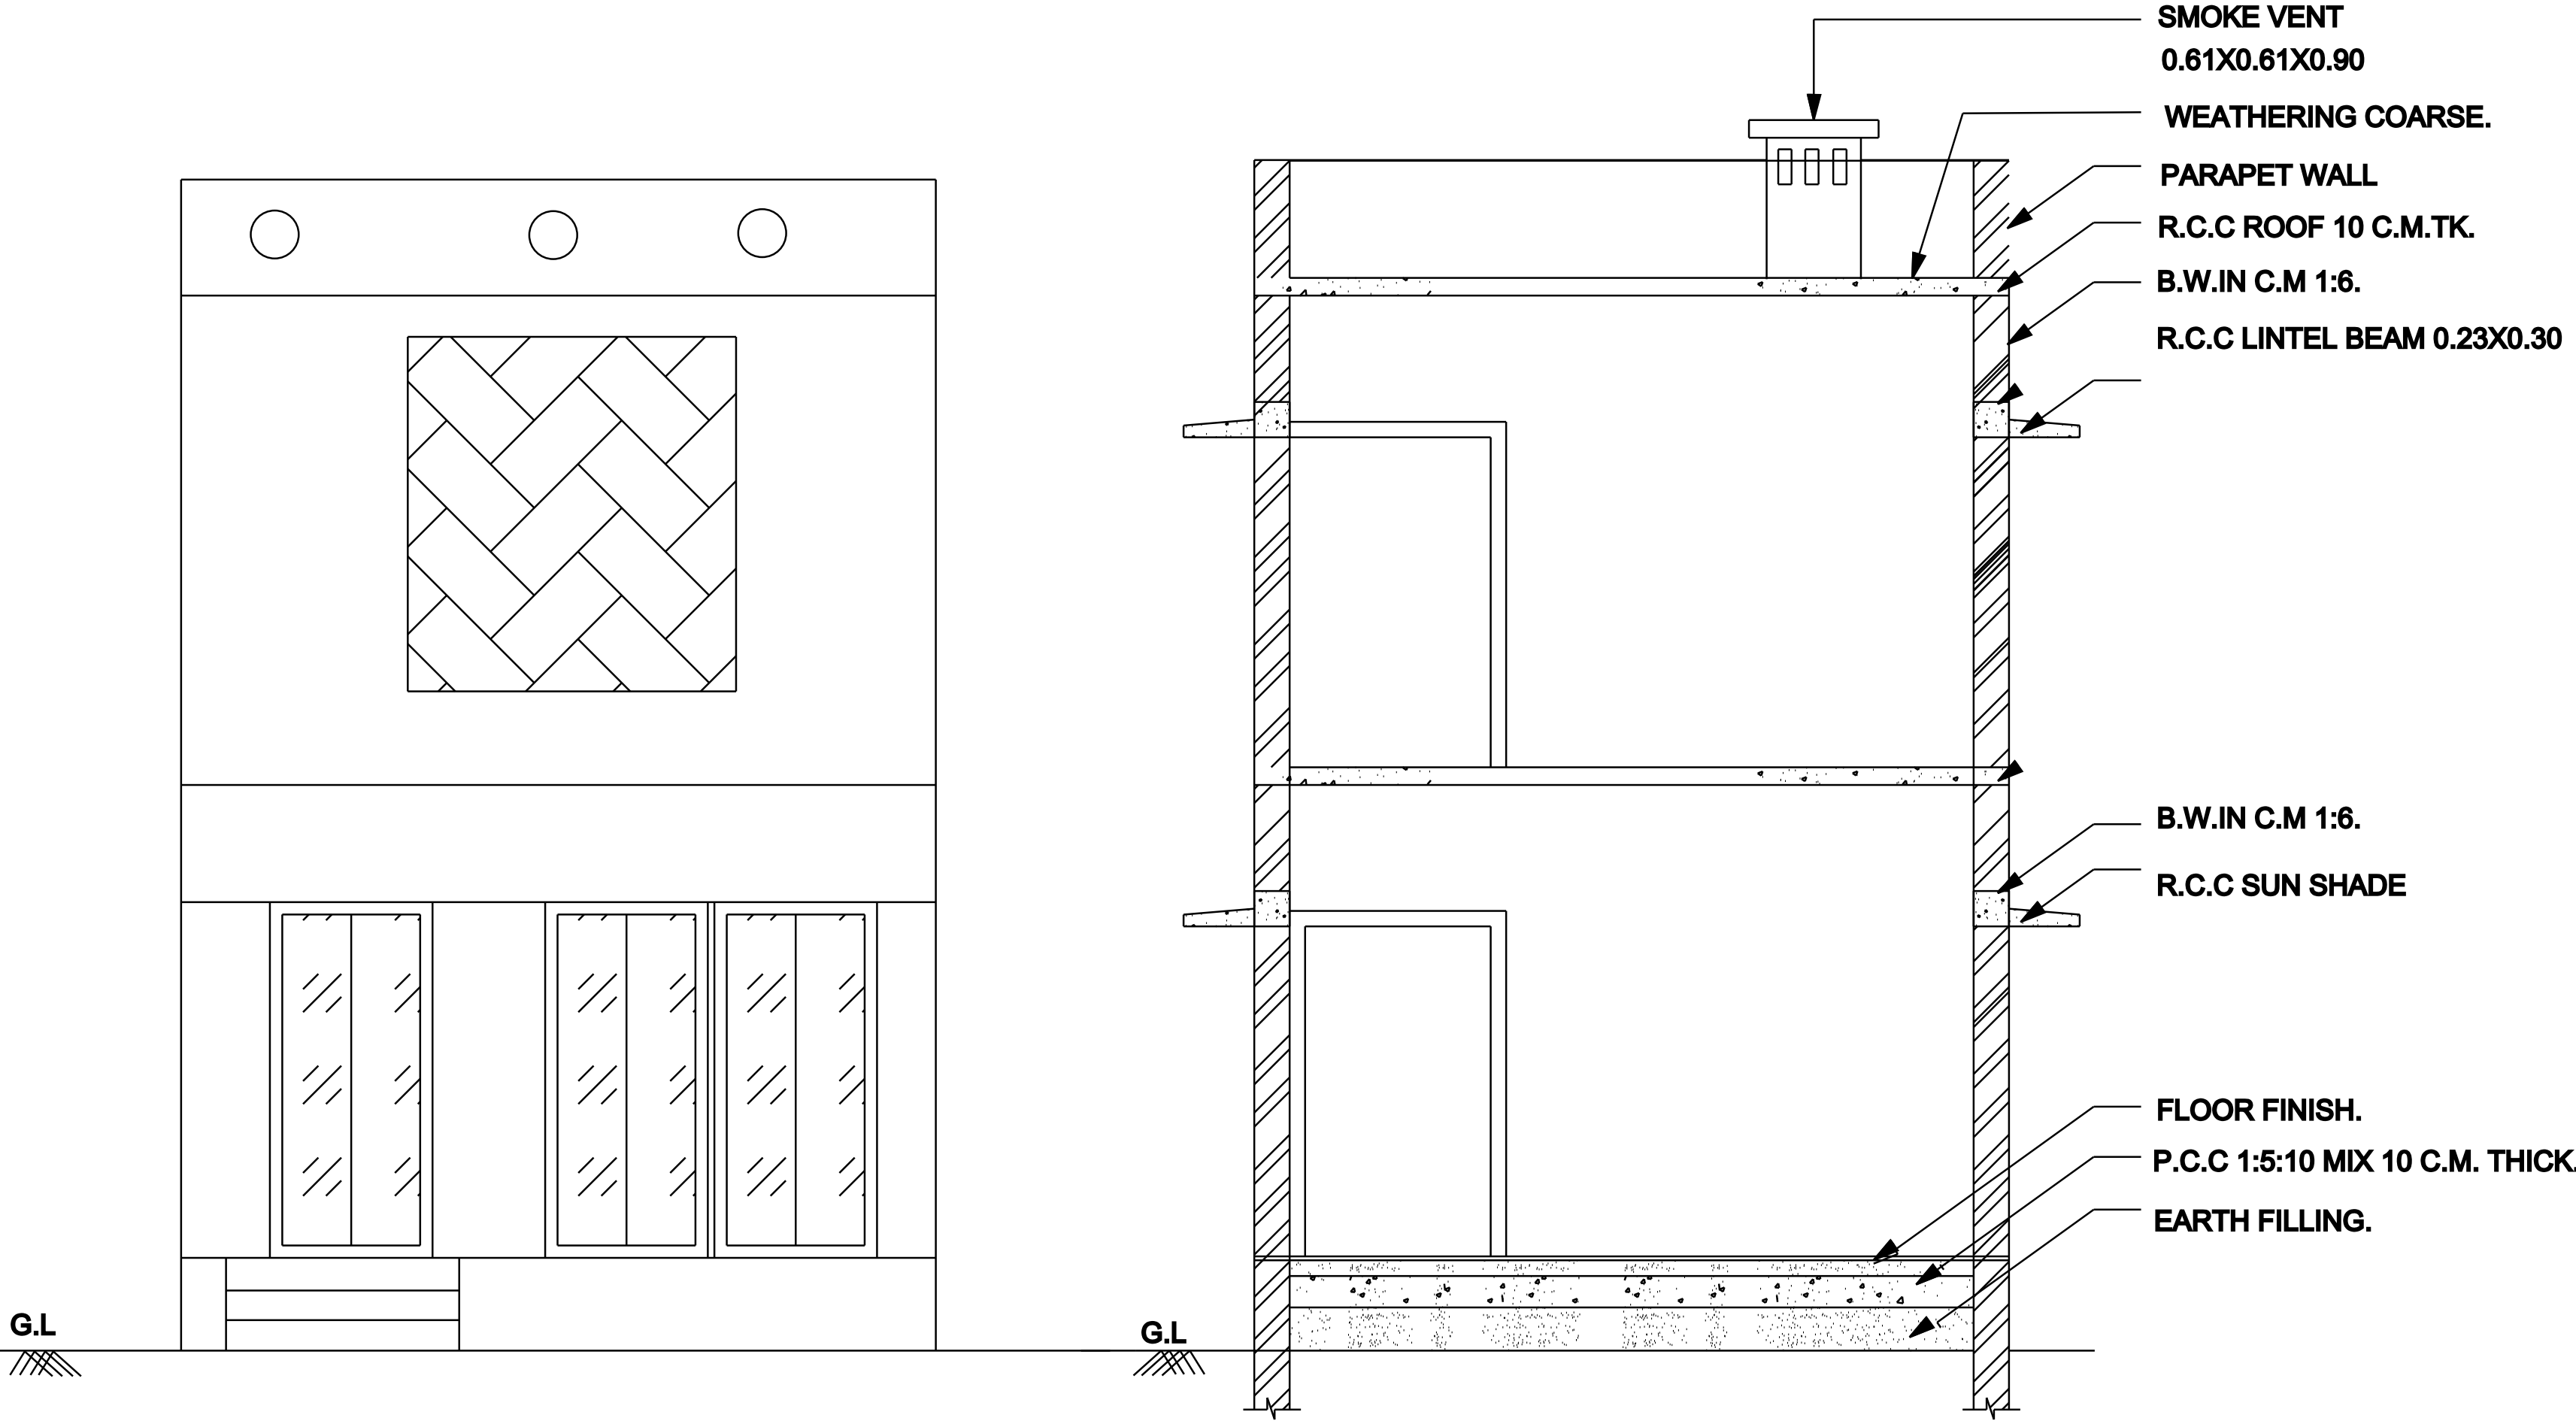