



PLAN SHOWING THE PROPOSED CONSTRUCTION OF A R.C.C ROOF RESIDENTIAL BUILDING IN R.S NO : 88/13,
AT PLOT NO : 69, SENTHAMIZH NAGAR, PANGAL VILLAGE AND PANCHAYAT, THIRUKKUVALAI TALUK, NAGAPATTINAM DISTRICT.




ELEVATION

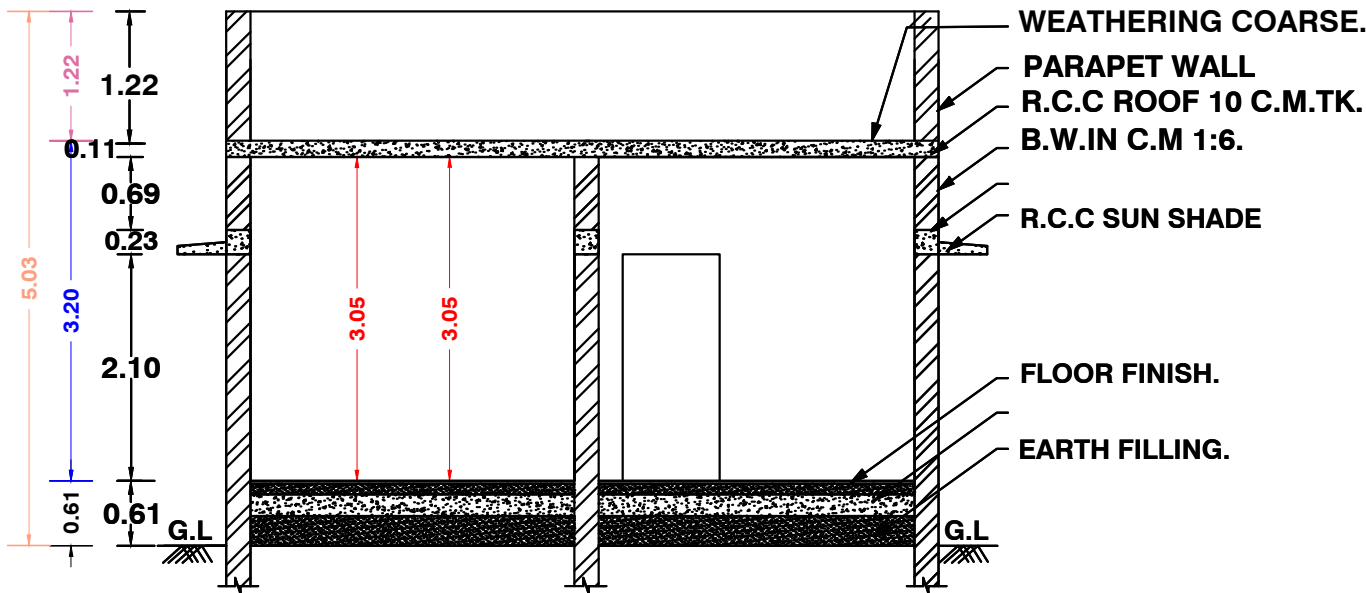


SECTION ON AA

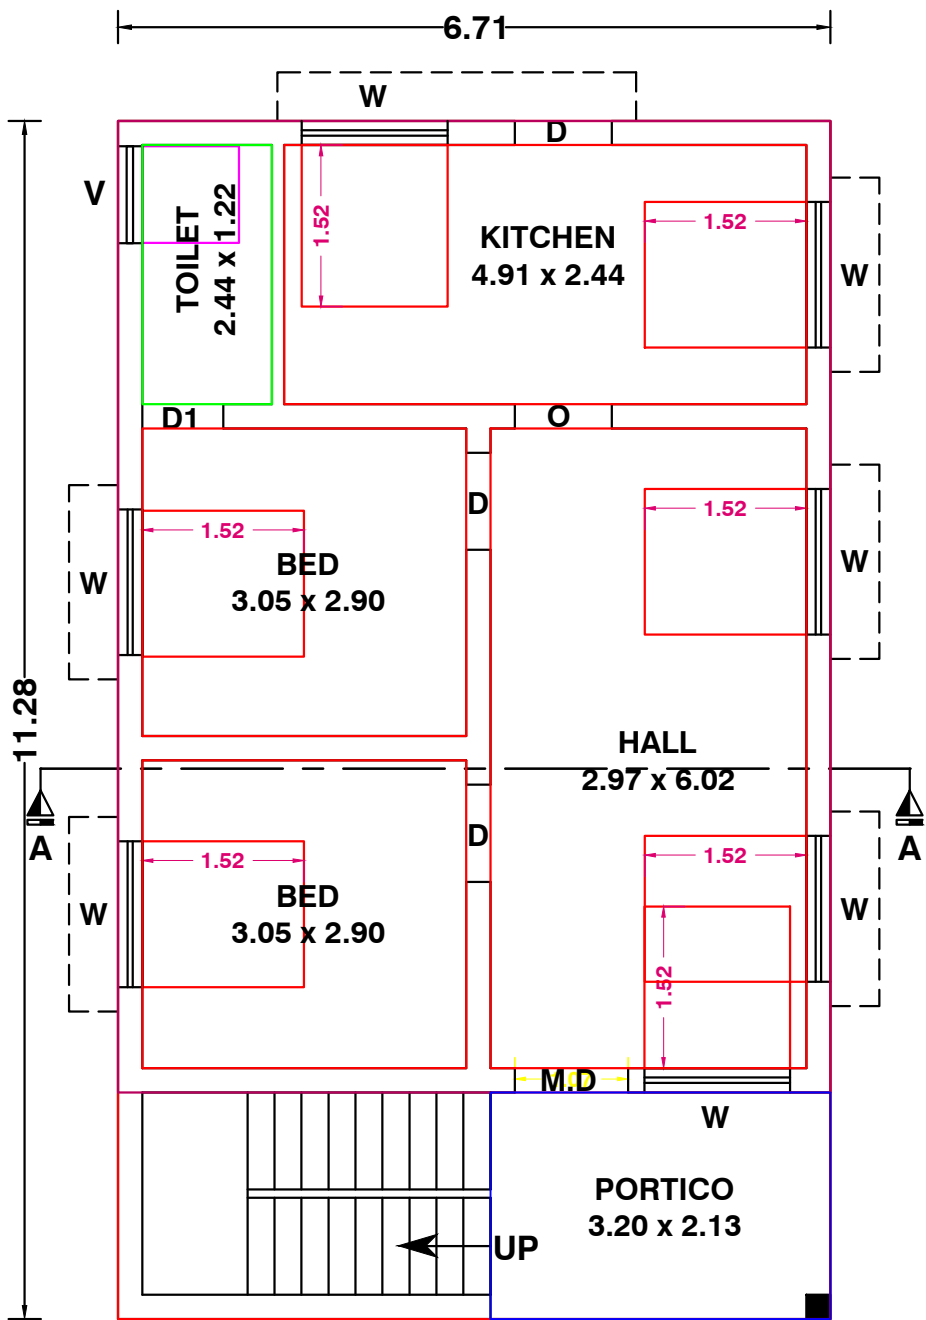


FLOOR PLAN

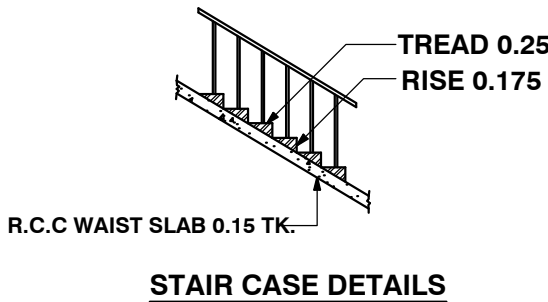


STAIR CASE DETAILS

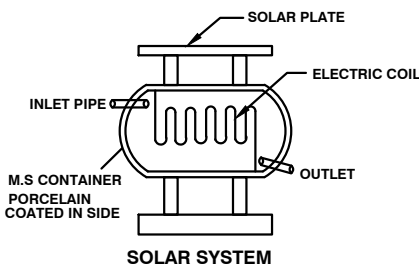


SOLAR SYSTEM

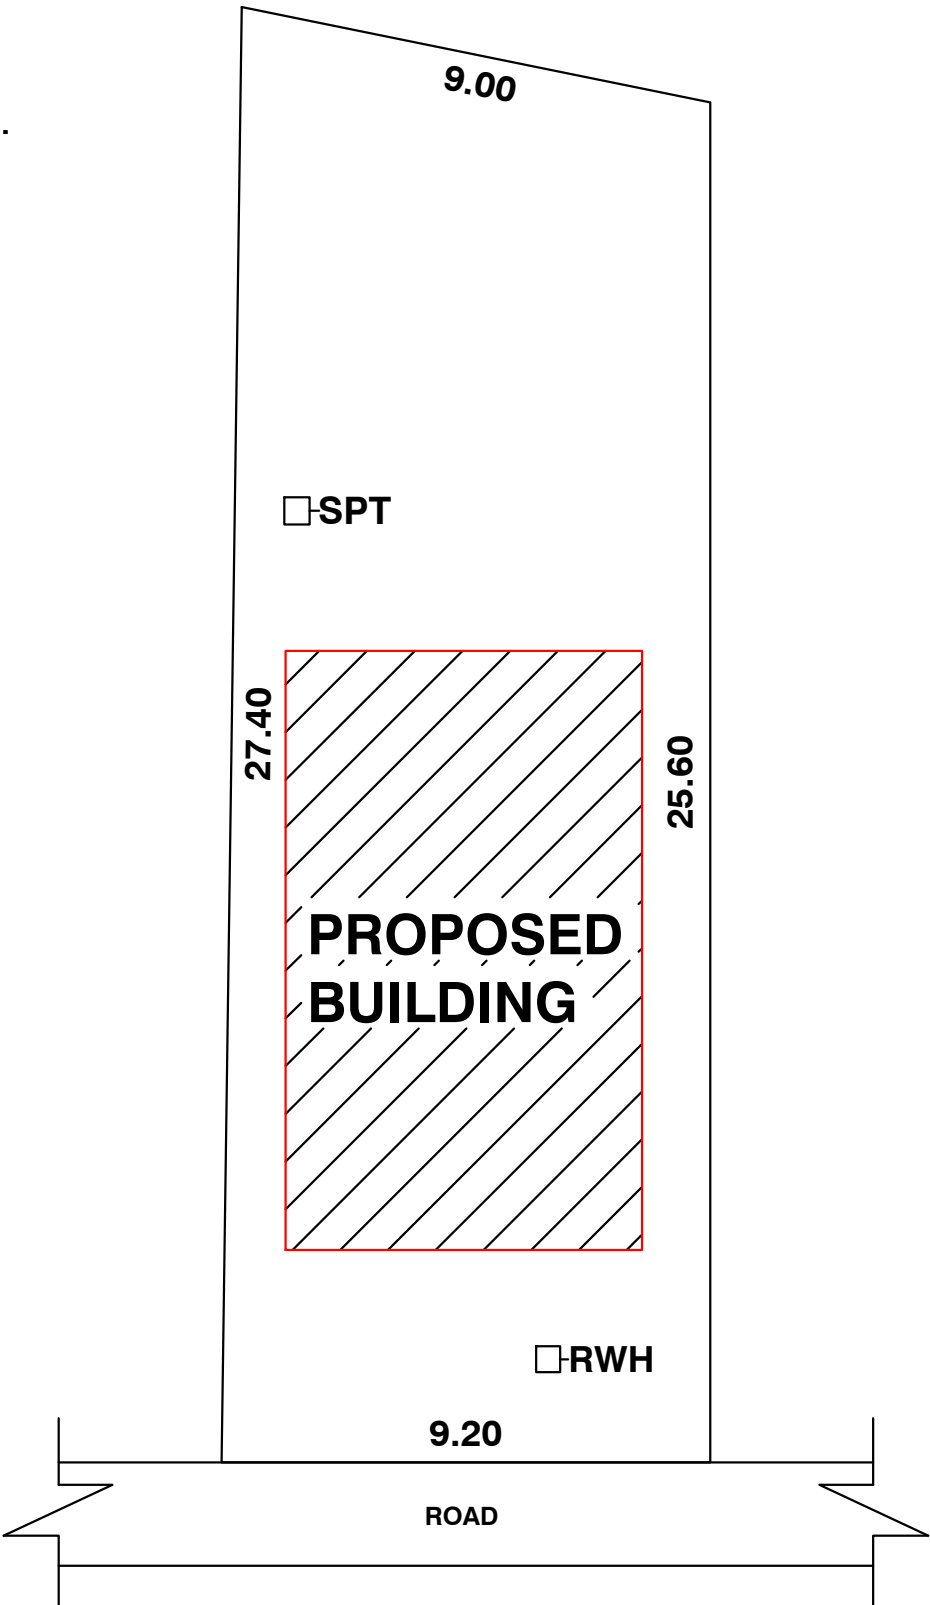


SITE PLAN
(NOT TO SCALE)

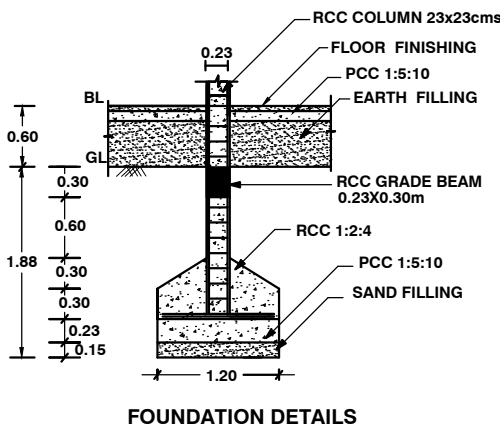

FOUNDATION DETAILS

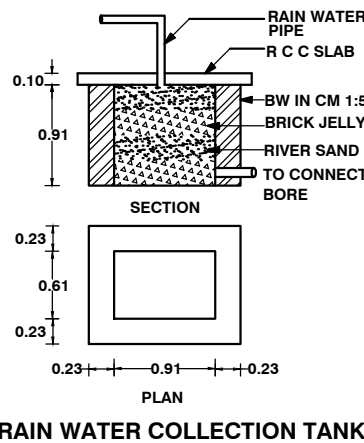


RAIN WATER COLLECTION TANK

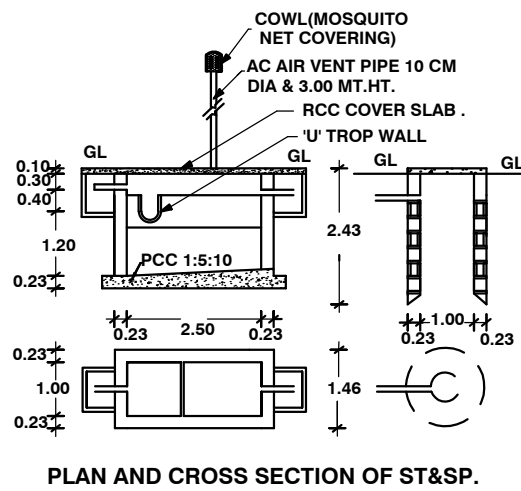

PLAN AND CROSS SECTION OF ST&SP.

ALL DIMENSIONS ARE IN METER. SCALE-1:30

ORIENTATION

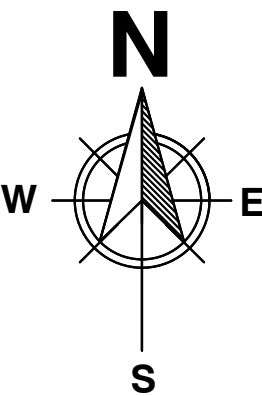

SCHEDULE OF JOINERY

MD	-	MAIN DOOR	1.10 X 2.10
D	-	DOOR	0.90 X 2.10
D1	-	DOOR	0.75 X 2.10
W	-	WINDOW	1.37 X 1.37
V	-	VENTILATER	0.90 X 0.60

AREA DETAILS

TOTAL PLOT AREA	-	236.90 SQ.M.	2550 SQ.FT.
GROUND FLOOR AREA	-	75.62 SQ.M.	814 SQ.FT.
OPEN AREA	-	161.28 SQ.M.	1736 SQ.FT.

COLOUR INDEX

PROPOSED ☐ BOUNDARY ☐ ROAD ☐

APPLICANT

Mr. J. VETRIVEL.,
LICENSED ENGINEER

Er.S.ARUNRAJ, B.E.,
Registered Engineer (DTCP)
NGT/RE-III/2024/008
5/100, Therku Poigai Nallur,
Nagapattinam - 611 111.
Cell: 89409 60504