
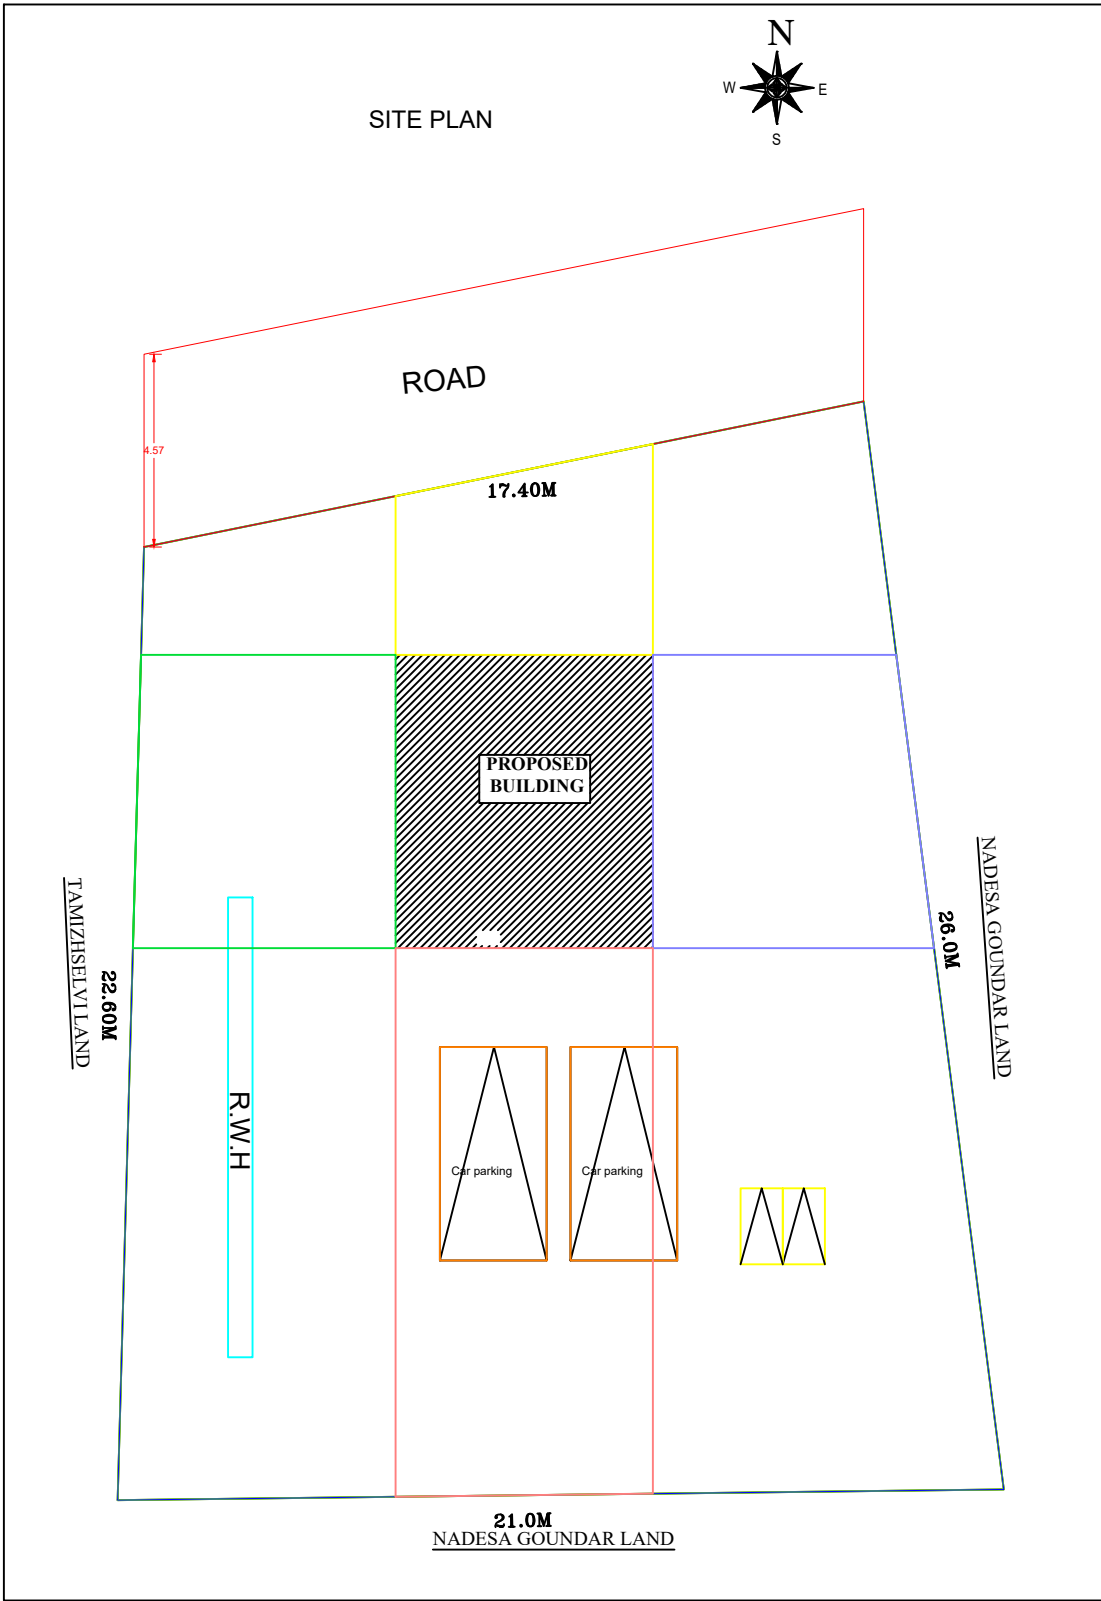
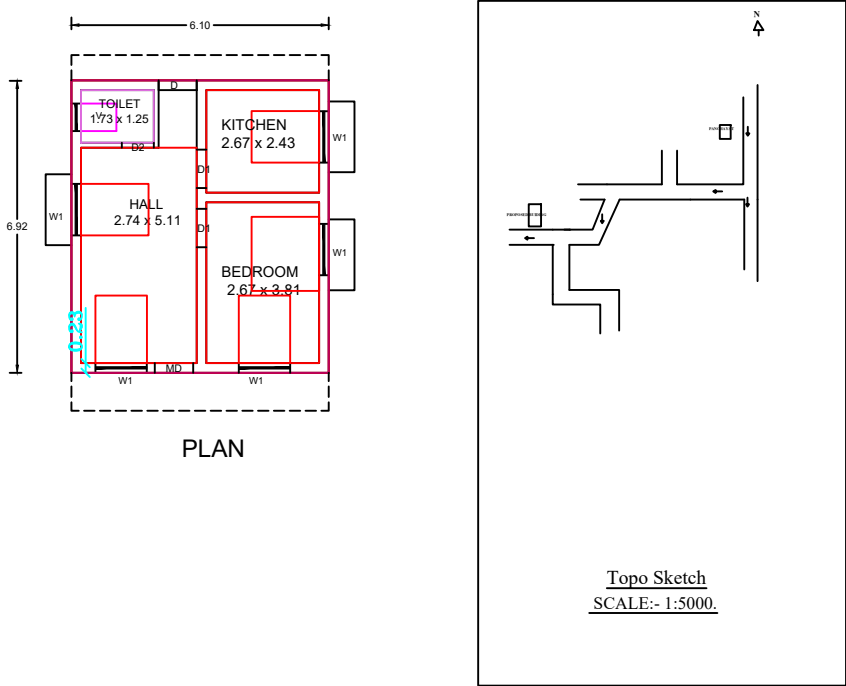


PLAN SHOWING THE PROPOSED CONSTRUCTION OF A R.C.C ROOFED GROUND FLOOR RESIDENTIAL BUILDING. AT AT R.SF.NO:261/2A2, IN GOUNDARSTREET KARIYAPATTINAM VILLAGE, CHETTIPULAM(REVENUE VILLAGE) OF VEDARANYAM TALUK, NAGAPATTIAM DISTRICT.

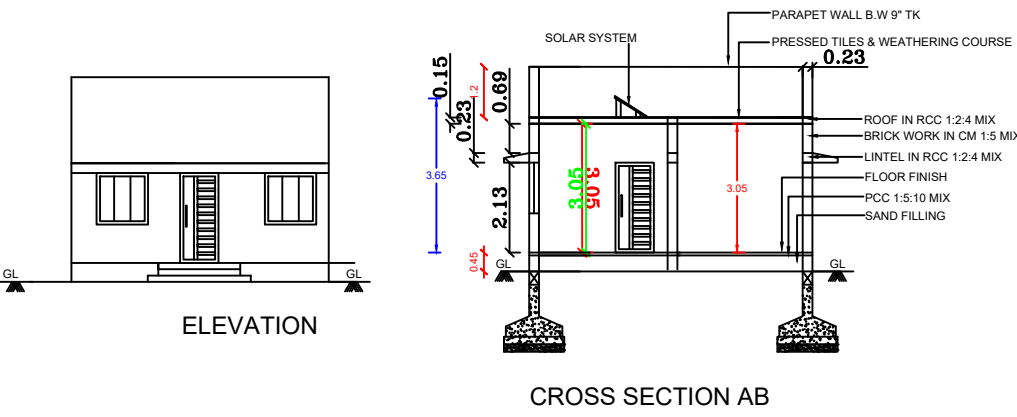

AREA PARTICULARS:	SQ.M	SQ.FT
AREA OF THE PLOT	462.71	3764.00
PROPOSED GROUND FLOOR AREA	42.27	455.00
VACANT AREA	307.43	3309.00

SCHDULE OF JOINERIES	METRE
M.D MAIN DOOR	1.06x2.13
D DOOR	0.91x2.13
DI DOOR	0.76x2.13
O OPEN	0.91x2.13
V VENTILATOR	0.91x0.61
W WINDOW	1.22x1.22
W1 WINDOW	0.60x1.22

COLOUR INDEX:	
BOUNDARY SHOWN IN GREEN	
PROPOSALS SHOWN IN RED	
ROAD SHOWN IN YELLOW	

NOTE:
SCALE 1:100
ALL DIMENSIONS ARE IN METER.
WASTE WATER UTILISED FOR GARDEN PURPOSE.

OWNER NAME:

Mr. R. KAMATCHISUNDHARAM,

S/O:RAMASAMY,
5/131,GOUNDARSTREET,
KARIYAPATTINAM,
CHETTIPULAM,
VEDARANYAM,
NAGAPATTINAM,
Tamilnadu-614806

REGISTERED ENGINEER:

Er. B. VIVEK, B.E.,
Register Construction Engineer,
Reg. No : NGT/RE-II/2024/12
MY HOME CONSTRUCTION
8/113D, Melakkadu,
Kuravapulam - 614 808,
Vedaranyam - Tk,
Mobile : 8056862905 / 9787002759

