
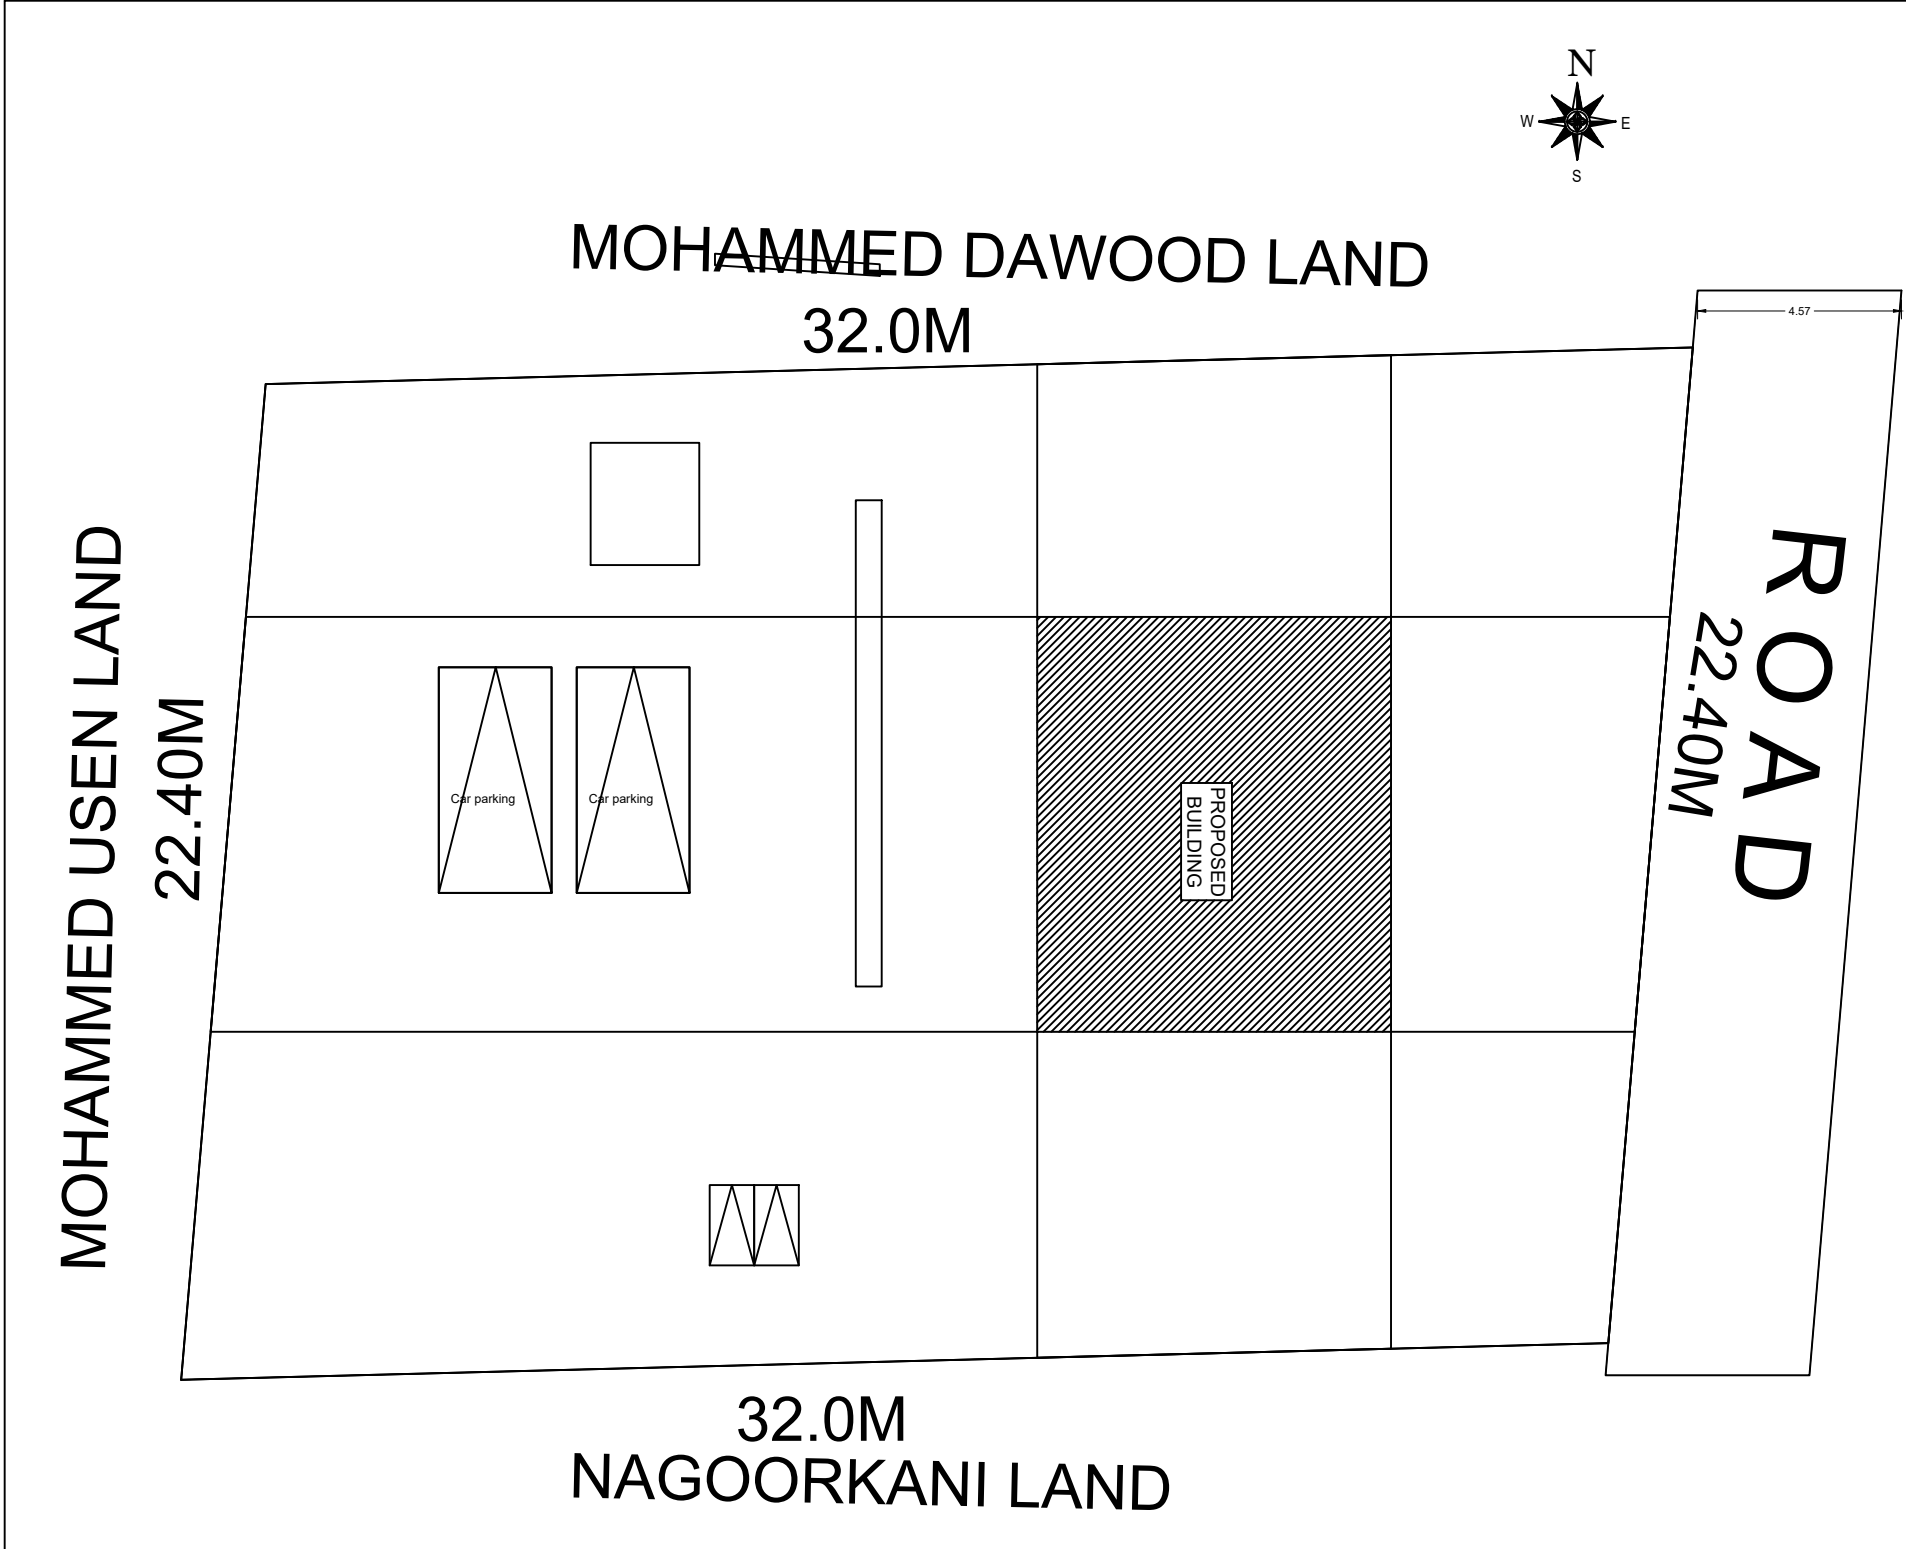
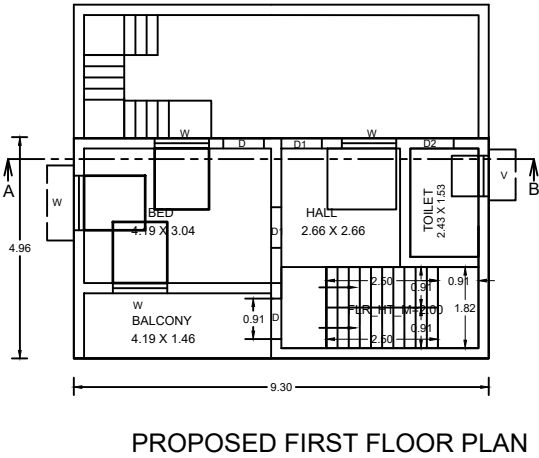
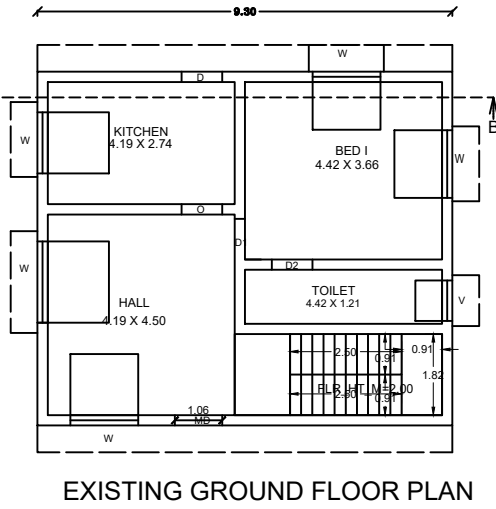


PLAN SHOWING THE EXISTING GROUND FLOOR AND PROPOSED CONSTRUCTION OF A R.C.C ROOFED FIRST FLOOR RESIDENTIAL BUILDING. AT R.SF.NO:31/12B, IN KARIYAPATTINAM VILLAGE OF VEDARANYAM TALUK, NAGAPATTINAM DISTRICT.

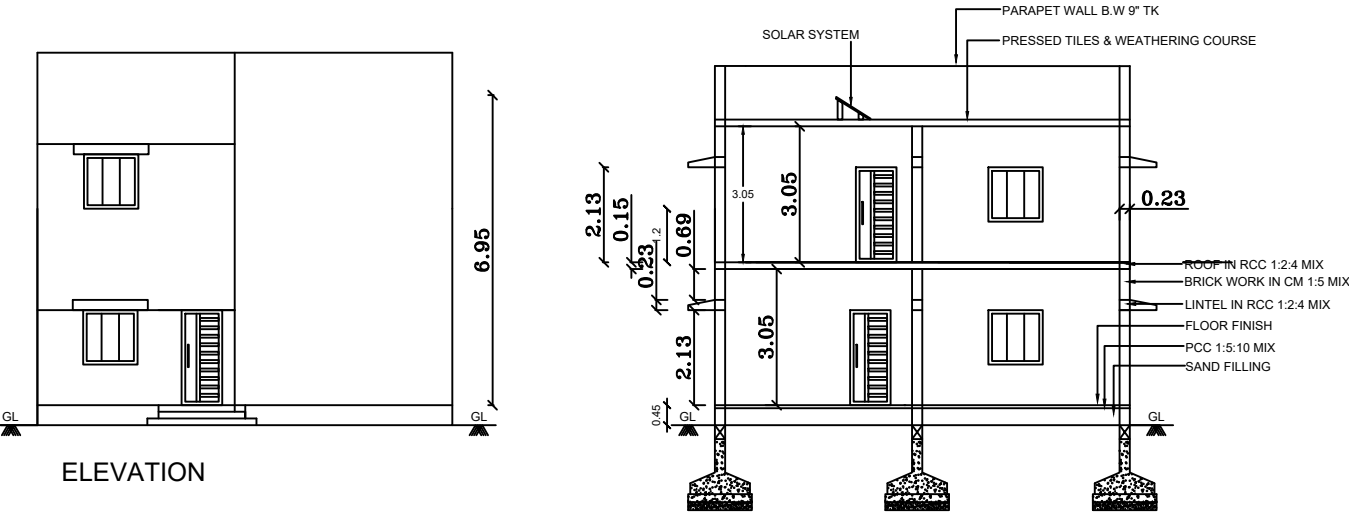


AREA PARTICULARS:	SQ.M	SQ.FT
AREA OF THE PLOT	712.44	7669.00
EXISTING GROUND FLOOR AREA	74.00	796.00
PROPOSED FIRST FLOOR AREA	46.12	497.00
VACANT AREA	638.44	6870.00

SCHDULE OF JOINERIES	METRE
M.D MAIN DOOR	1.06x2.13
D DOOR	0.91x2.13
D1 DOOR	0.76x2.13
O OPEN	0.91x2.13
V VENTILATOR	0.91x0.61
W WINDOW	1.22x1.22
W1 WINDOW	0.60x1.22

COLOUR INDEX:	
BOUNDARY SHOWN IN GREEN	
PROPOSALS SHOWN IN RED	
ROAD SHOWN IN YELLOW	

NOTE:
SCALE 1:100
ALL DIMENSIONS ARE IN METER.
WASTE WATER UTILISED FOR GARDEN PURPOSE.

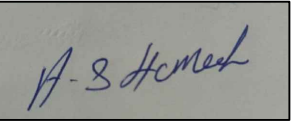OWNER NAME:

Mr.A.SHAKUL HAMEED,
S/O:ABDULMAJEED,
7/172,MUSLIM STREET,
KARIYAPATTINAM VILLAGE,
VEDARANYAM TALUK,
NAGAPATTINAM DISTRICT-614806.

REGISTERED ENGINEER:

Er. B. VIVEK, B.E.,
Register Construction Engineer,
Reg. No : NGT/RE-II/2024/12
MY HOME CONSTRUCTION
8/113D, Melakkadu,
Kuravapulam - 614 808,
Vedaranyam - Tk,
Mobile : 8056862905 / 9787002759

