

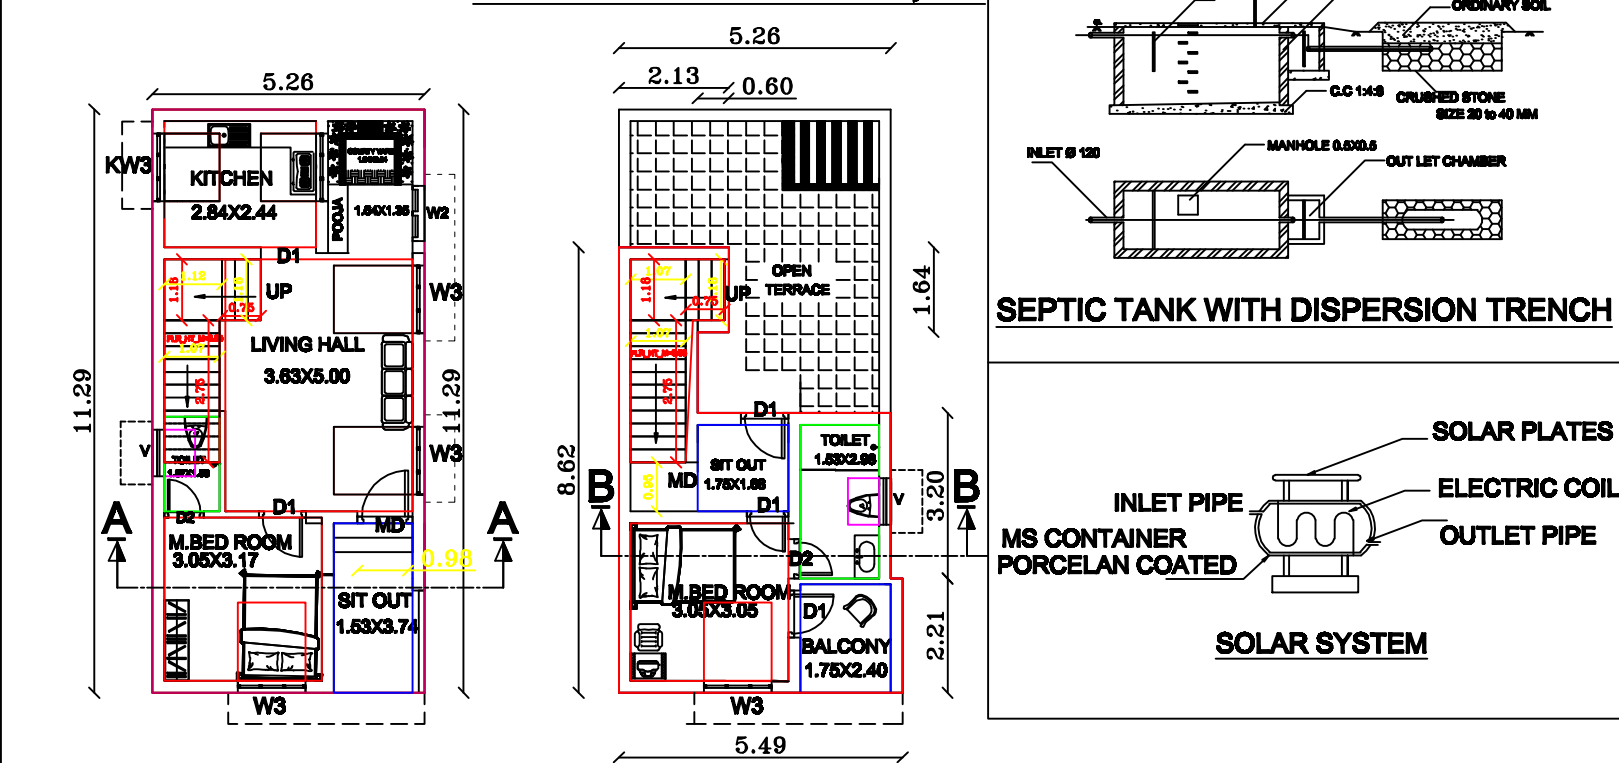
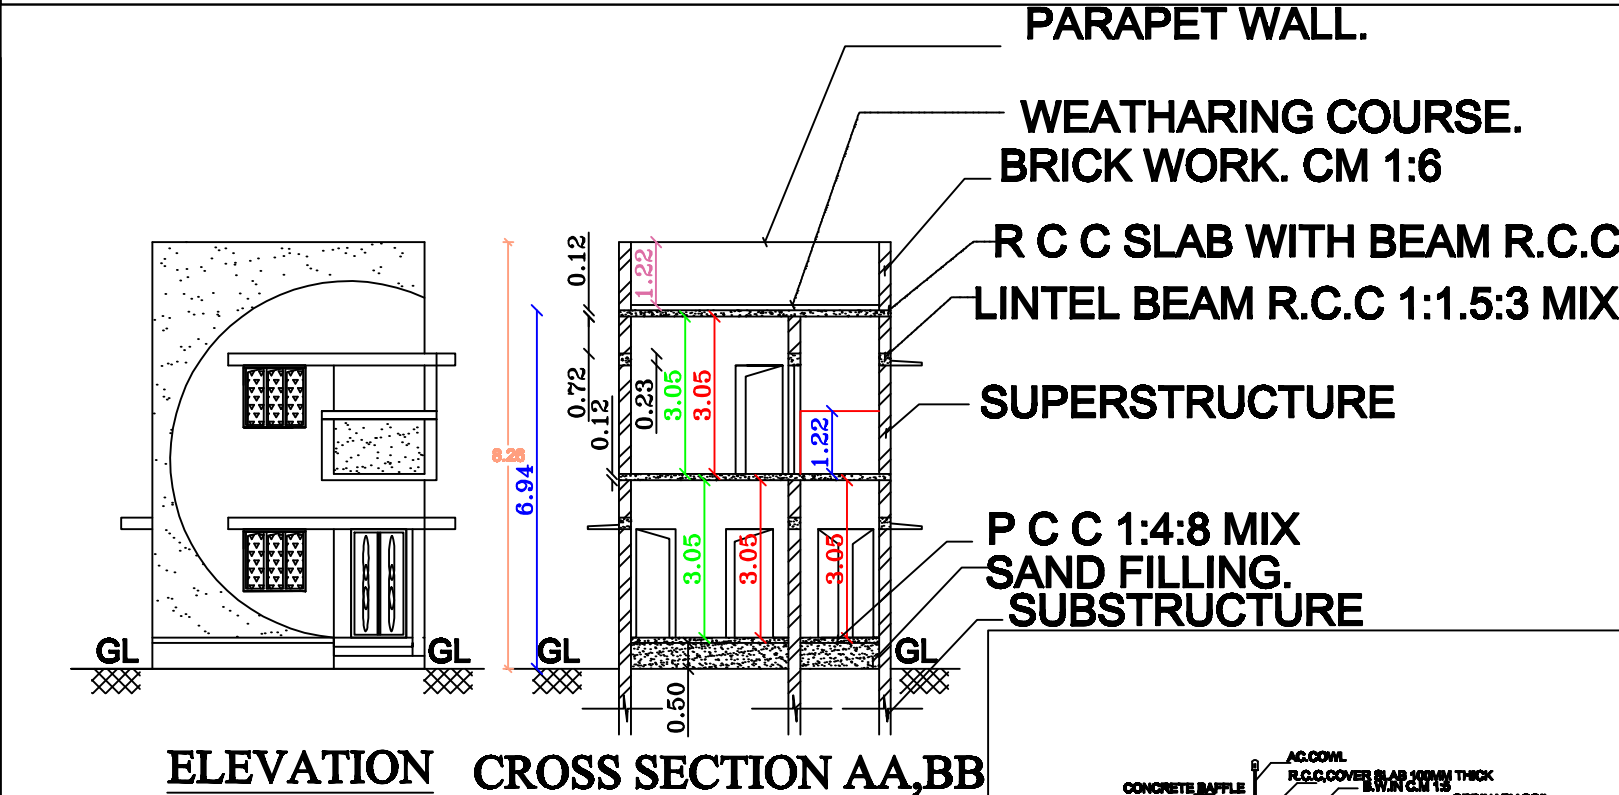


PLAN SHOWING THE PROPOSED CONSTRUCTION OF A R.C.C ROOFED GROUND FLOOR AND FIRST FLOOR RESIDENTIAL BUILDING. AT R.SF.NO:-NEW: 280-1B4, OLD:280-1B,PATTA NO:1323, ELANGO NAGAR, KARIYAPPATTINAM VILLAGE IN PANCHAYATH.VEDARANIYAM TALUK, NAGAPPATTINAM- DISTRICT.

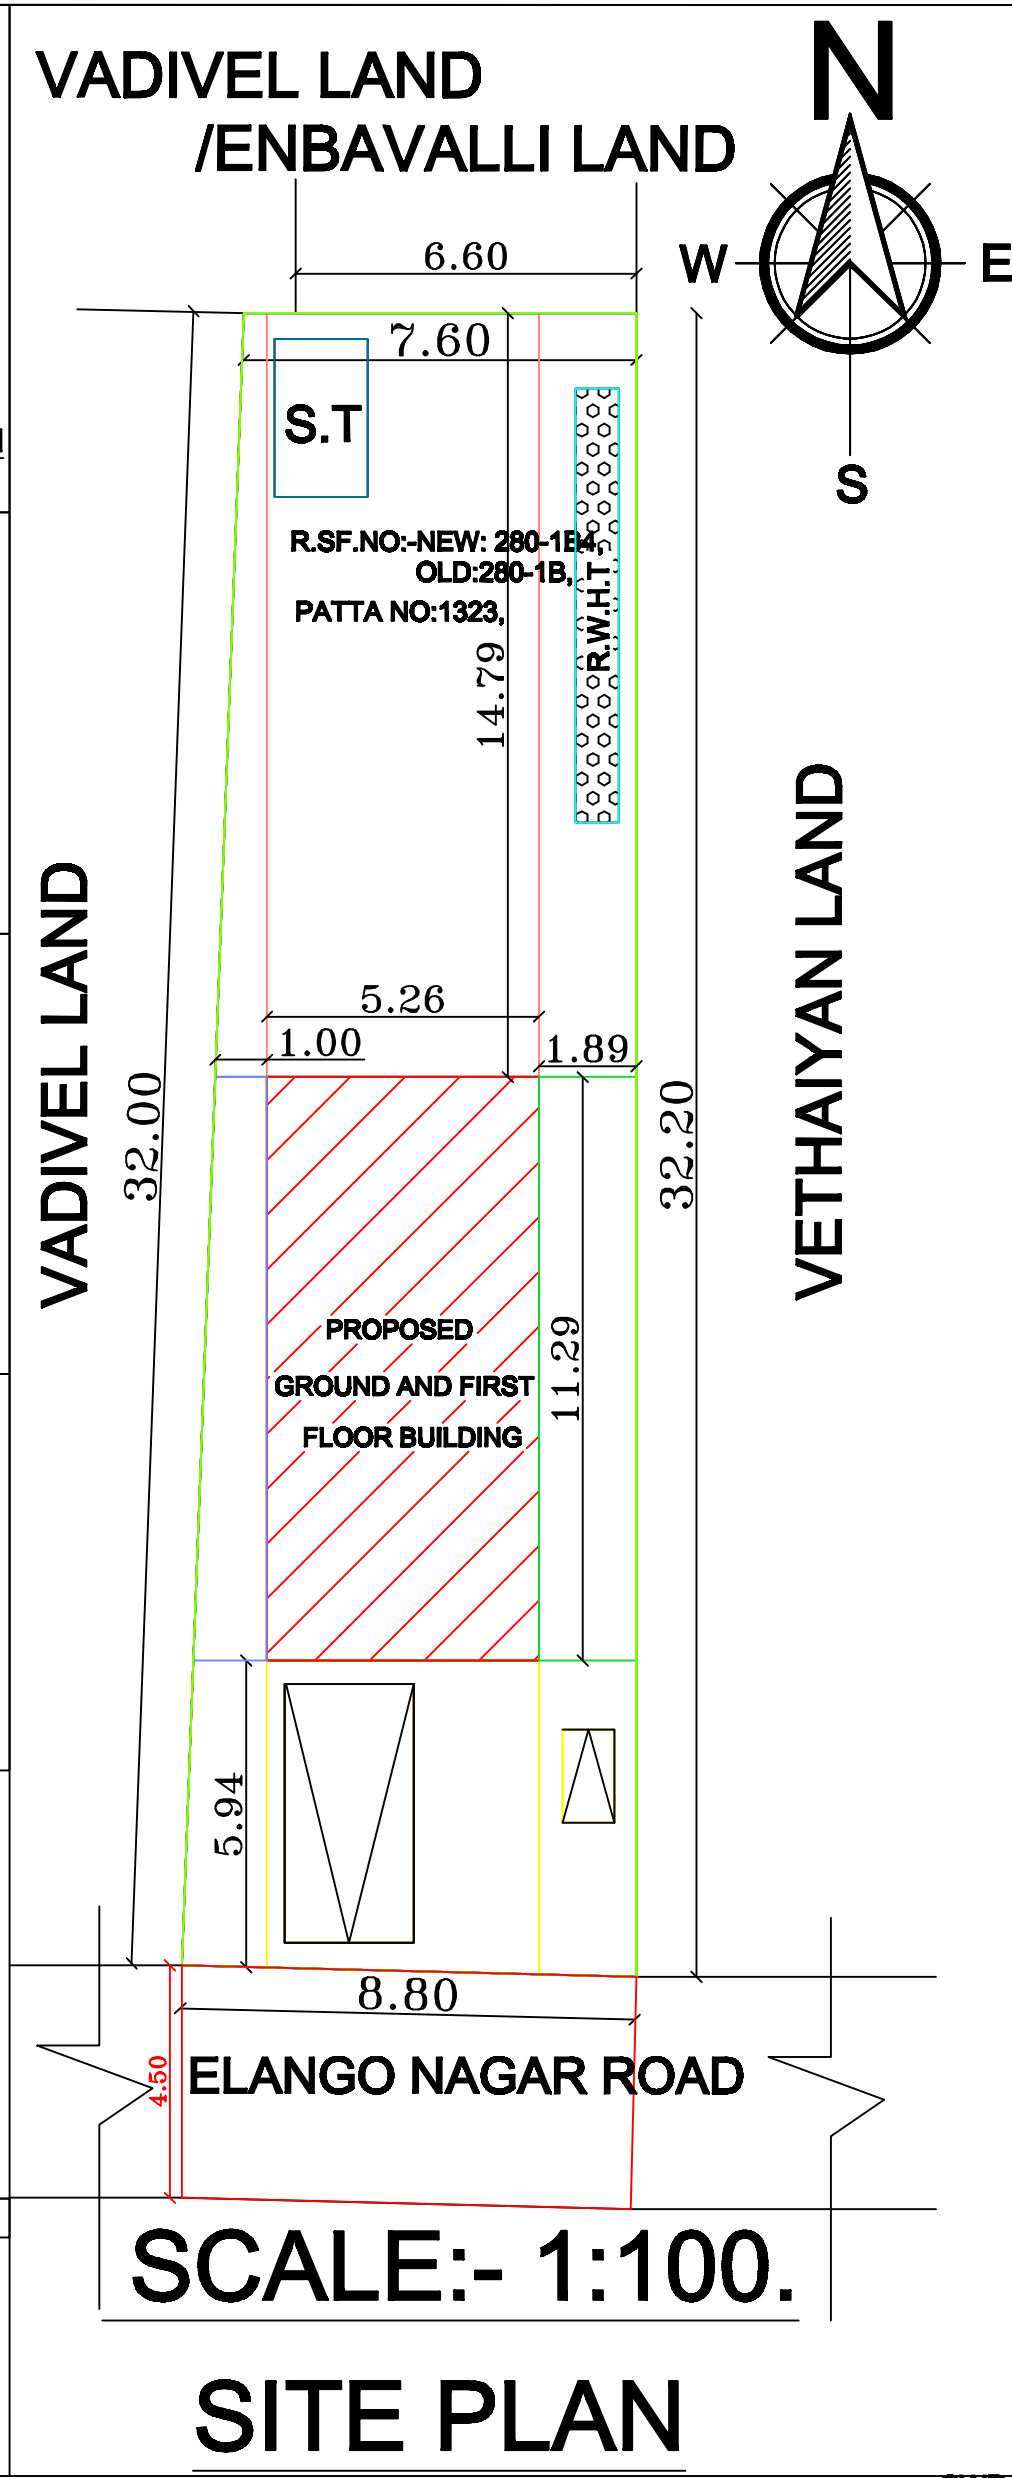

QR CODE

Topo Sketch SCALE:- 1:5000.

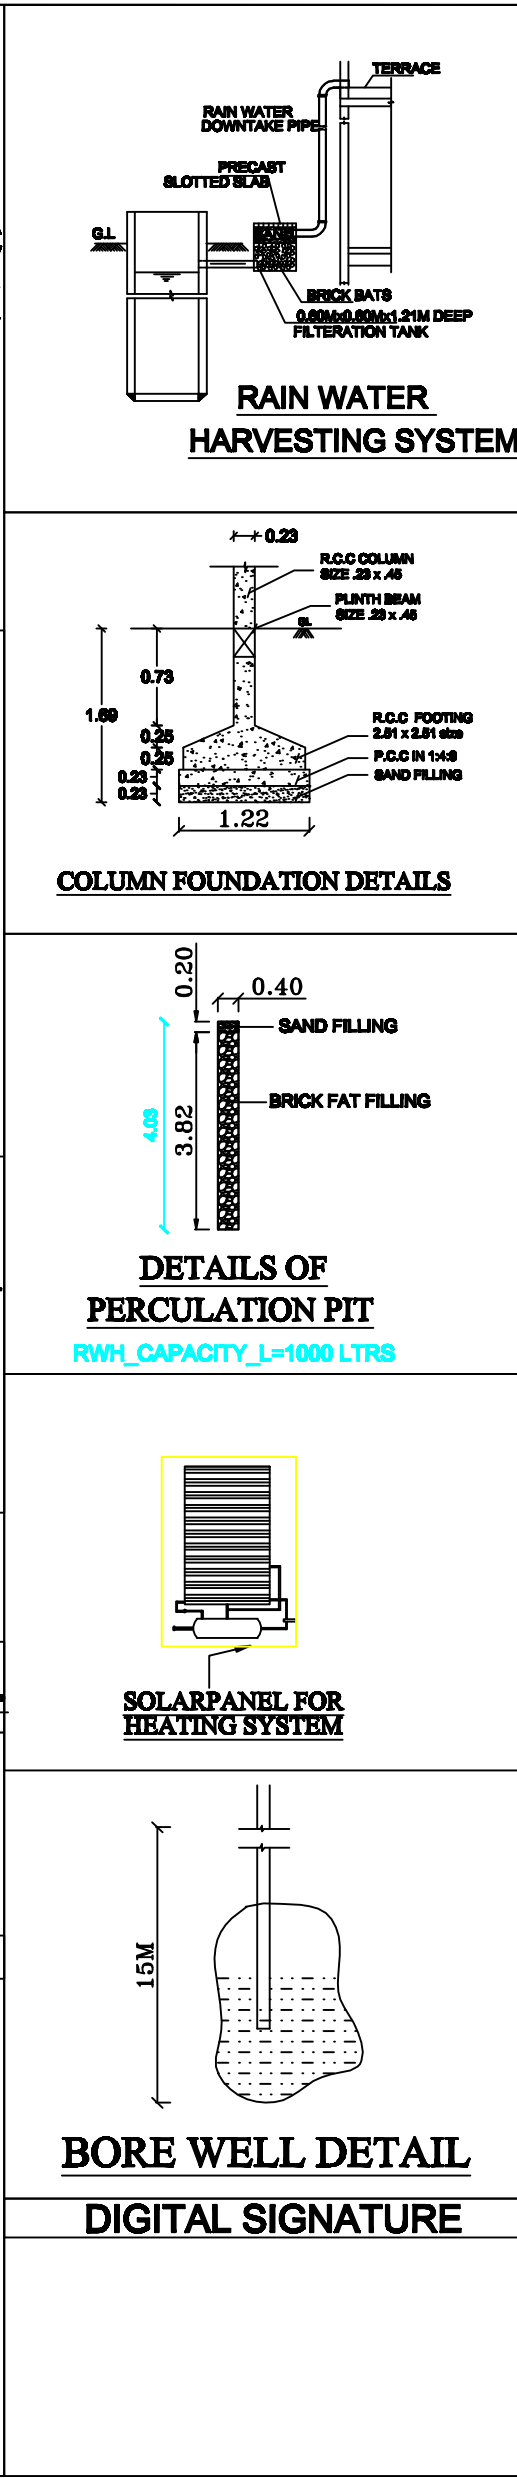

AREA PARTICULARS:		SQ.M	SQ.FT
AREA OF THE PLOT(DOC)		262.00	2820.24
AREA OF THE PLOT(PATTA)		262.00	2820.24
AREA OF THE PLOT(AS PER SITE)		263.15	2832.62
PROPOSED GROUND FLOOR FSI AREA		59.45	639.94
PROPOSED FIRST FLOOR FSI AREA		34.89	375.57
VACANT AREA		203.70	2192.68
SCHEDULE OF JOINERIES			
		METRE	
M.D	MAIN DOOR	1.68x2.10	
D1	DOOR	0.91x2.10	
D2	DOOR	0.76x2.10	
W3	WINDOW	1.37x1.52	
W2	WINDOW	1.07x1.52	
KW1	KITCHEN WINDOW	1.31x1.07	
V	VENTILATOR	0.91x0.61	

FSI AREA :0.36 PLOT COVERAGE:22.69%

NOTE:
SCALE 1:100
ALL DIMENSIONS ARE IN METER.
WASTE WATER UTILISED FOR GARDEN PURPOSE.

NAME APPLICANT :

Mrs, S.SIVARANJANI ,
(AADHAR NO:6822 7914 1563)
D/o Mr. SELLADURAI,
W/o Mr.KUZHANTHAIVEL,
NO:5/151,GOUNDAR KADU STREET
KARIYAPATTINAM
VEDARANIYAM-T.K,
NAGAPPATTINAM-D.T, PIN:614 806,
CELL NO:93457 70456.

REGISTERED ENGINEER:

Er.T.BHARATHITHASAN,BE.,
Registered Engineer Grade-I,Reg No:100/LS/2019/00001,
VEDARANIYAM MUNICIPALITY,
MTS BUILDERS& CONTRACTORS,
5/108-3,KARIYAPATTINAM VILLAGE& (PO),
SEMBODAI ROAD
VEDARANIYAM-TALUK,NAGAPPATTINAM-DT,
CELL:8883160573,PIN:614806.