
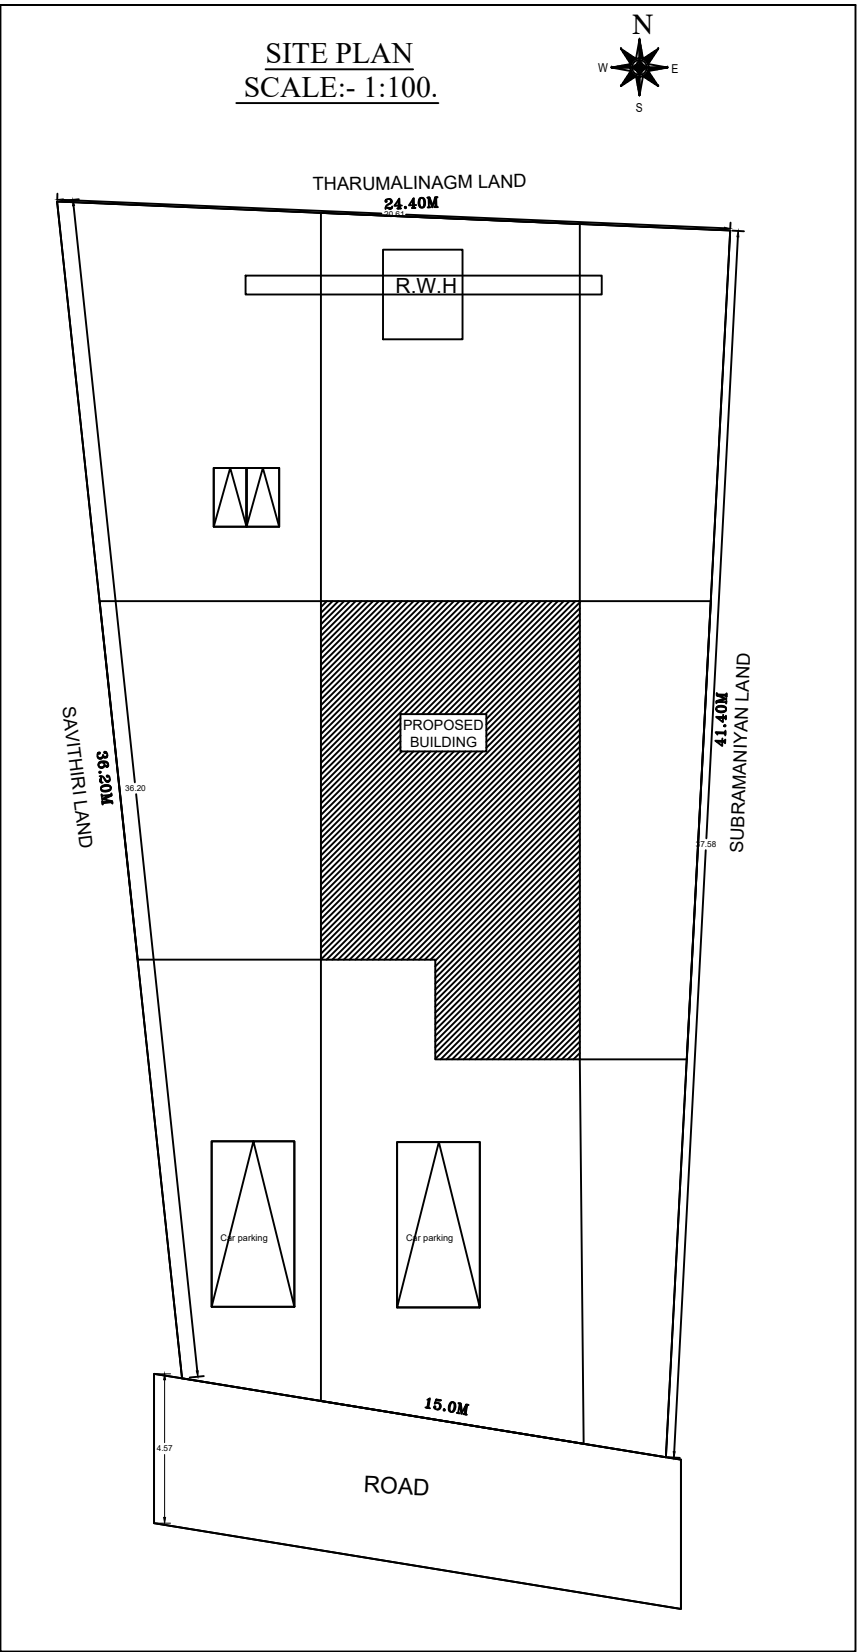


PLAN SHOWING THE PROPOSED CONSTRUCTION OF A R.C.C ROOFED GROUND FLOOR AND FIRST FLOOR RESIDENTIAL BUILDING. AT R.SF.NO:164/8B2, IN VIZHUNTHAMAVADI VILLAGE OF KIZHVELUR TALUK, NAGAPATTINAM DISTRICT.

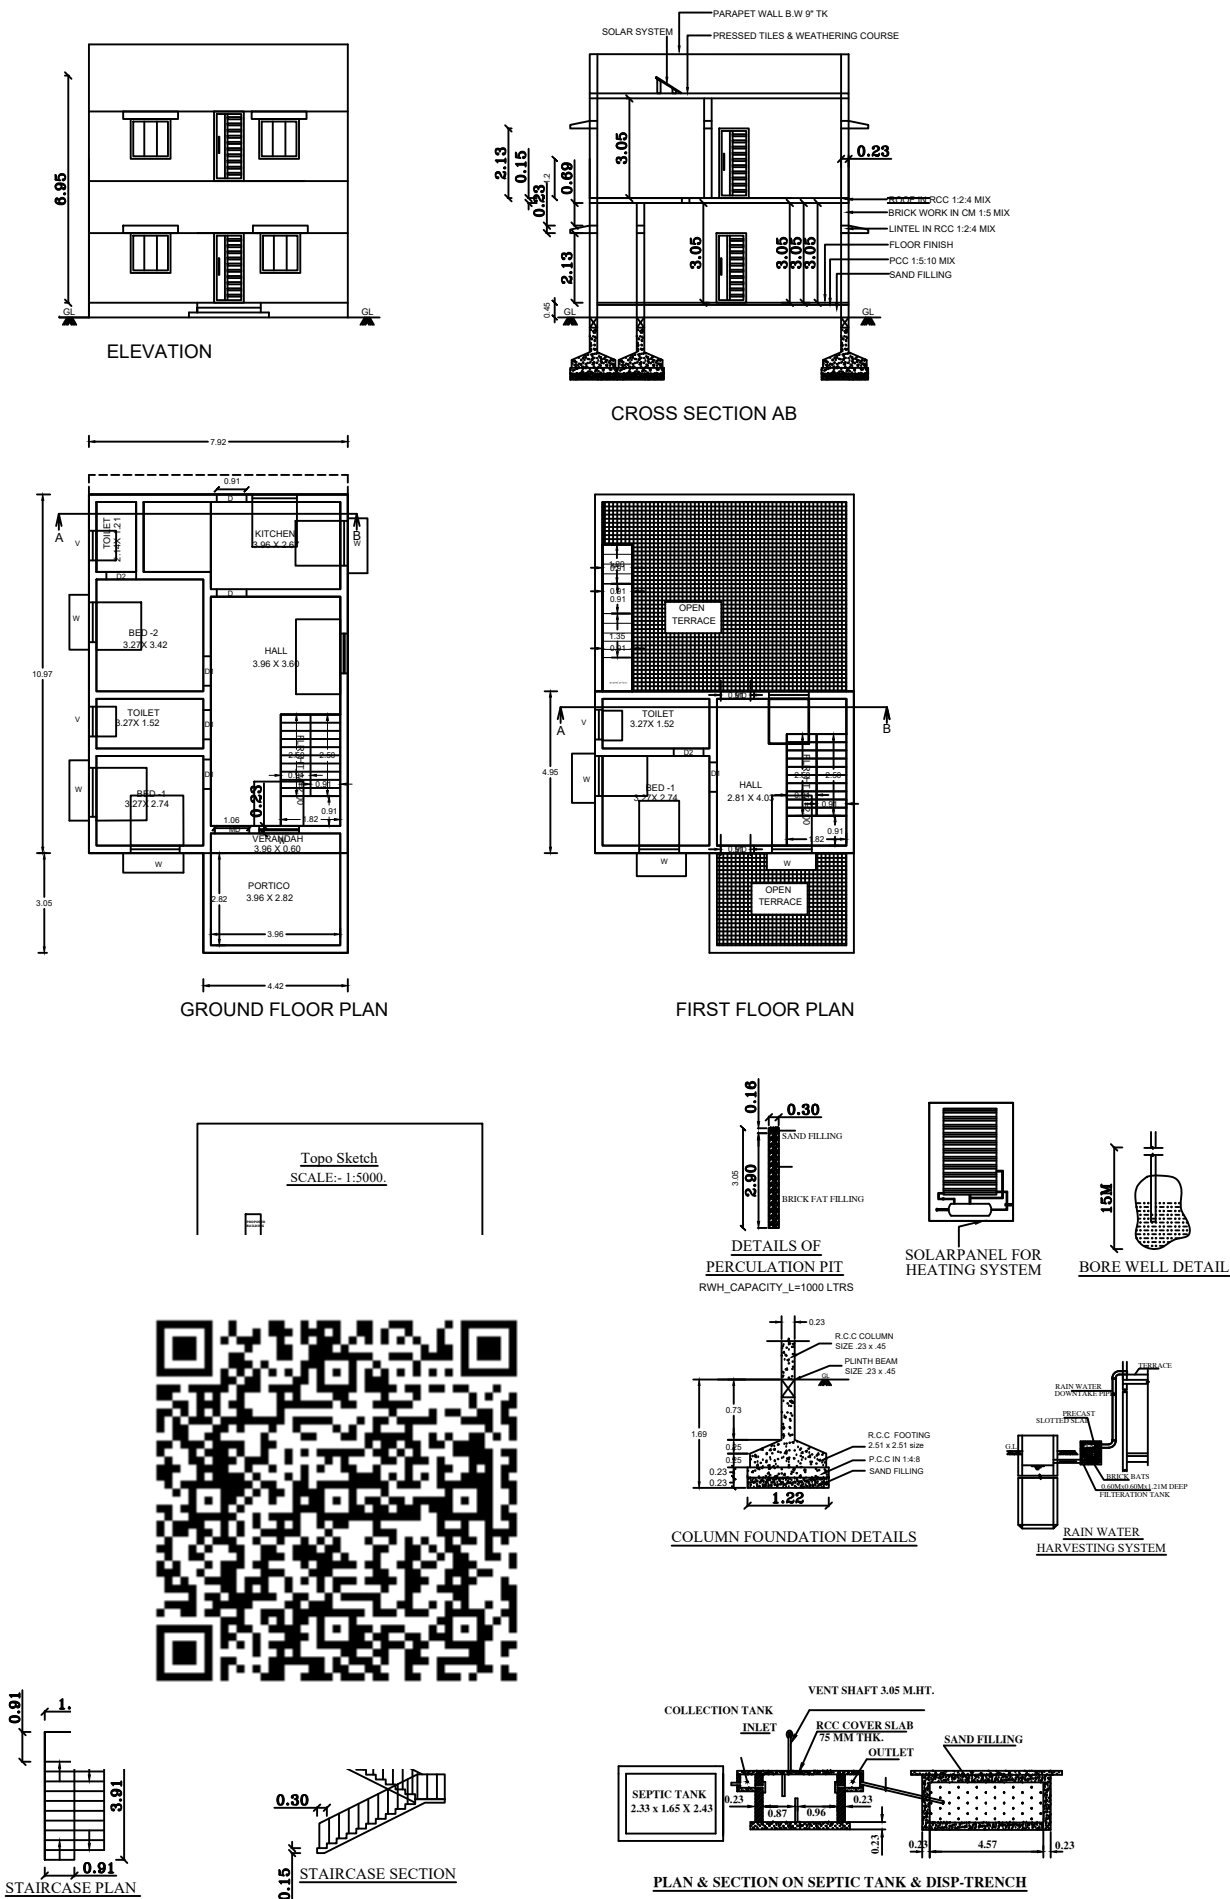


AREA PARTICULARS:	SQ.M	SQ.FT
AREA OF THE PLOT	649.17	6988.00
PROPOSED GROUND FLOOR AREA	100.36	1080.27
PROPOSED FIRST FLOOR AREA	39.20	422.00
VACANT AREA	548.81	5907.73

SCHDULE OF JOINERIES	METRE
M.D MAIN DOOR	1.06x2.13
D DOOR	0.91x2.13
D1 DOOR	0.76x2.13
O OPEN	0.91x2.13
V VENTILATOR	0.91x0.61
W WINDOW	1.22x1.22
W1 WINDOW	0.60x1.22

COLOUR INDEX:	
BOUNDARY SHOWN IN GREEN	
PROPOSALS SHOWN IN RED	
ROAD SHOWN IN YELLOW	

NOTE:
SCALE 1:100
ALL DIMENSIONS ARE IN METER.
WASTE WATER UTILISED FOR GARDEN PURPOSE.

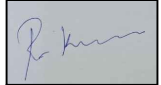OWNER NAME:

R.KILLIVALAVAN,
S/O:RAJAGOPAL,
6/990,THENPATHI,
VIZHUNTHANMAVADI,
KILVELUR TALUK,
NAGAPATTINAM-DISTRICT.

REGISTERED ENGINEER:

Er. B. VIVEK, B.E.,
Register Construction Engineer,
Reg. No : NGT/RE-II/2024/12
MY HOME CONSTRUCTION
8/113D, Melakkadu,
Kuravapulam - 614 808,
Vedaranyam - Tk,
Mobile : 8056862905 / 9787002759